


Existing Front Elevation

scale: 1:100

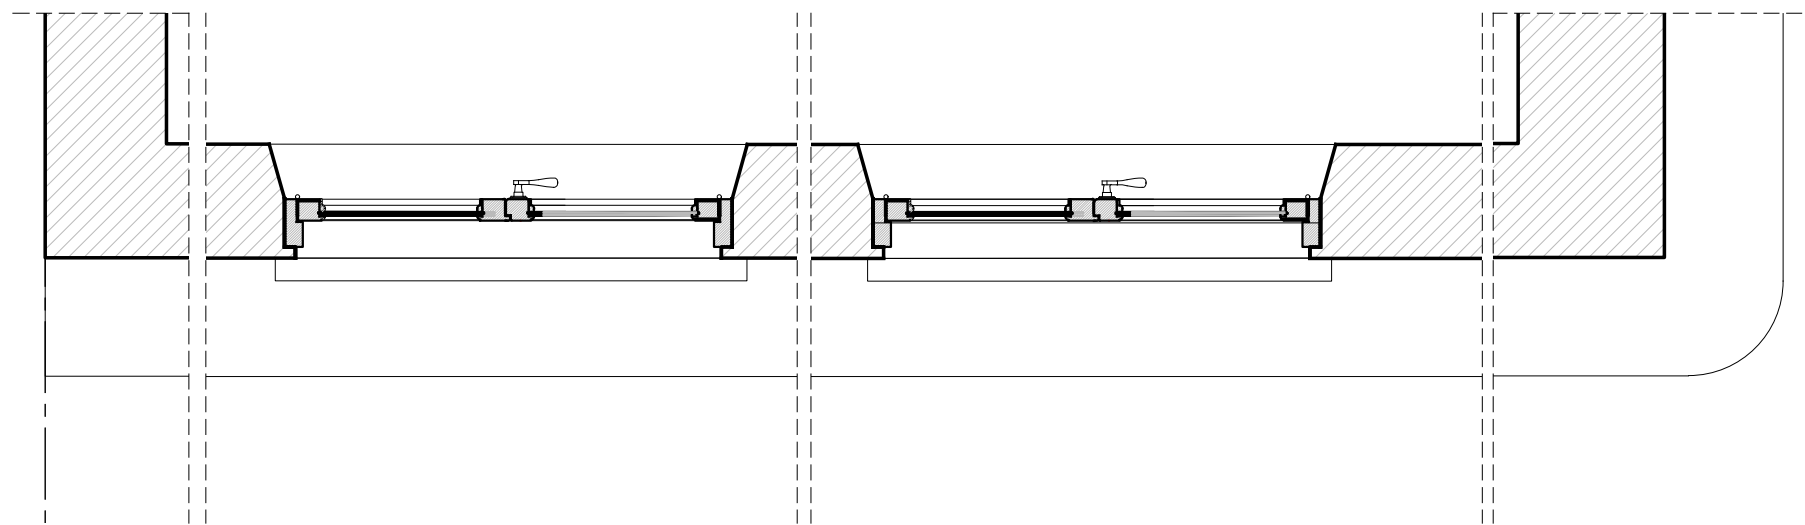

Plan

scale: 1:20

PLEASE NOTE:

1. All dimensions to be verified on site before commencement.
 2. Contractor must consult the engineers drawings before proceeding with the work.
 3. Contractor, sub-contractor or supplier is to report any errors, omission, or discrepancies on the drawings, and shall not vary any work shown on the drawings without obtaining prior approval from the architect.
 4. This drawing and design are copyright to SD and remains the property of SD and as such the contents must not be disclosed to anyone or reproduced in any way without prior consent from SD.

5. All design concepts are the exclusive property of SD, and may not be adapted, reproduced, or copied without the written consent or permission of SD.
 6. These plans are subject to any variations required or recommended by any legal authority, or for the better performance of the works.
 7. All materials, components, and workmanship to comply with the relevant British Standards, Codes of Practice, and appropriate manufacturers' recommendations.


Rev	Issued for	Date	By	Issued
00	PLANNING / CONDITION	14.11.2024	By	BL

SCHNEIDER DESIGNERS
 architecture . design . interiors



Basement Unit, 14 Eldon Grove, London NW3 5PT
 Tel: +44 (0) 20 7435 7105
 enquiries@schneiderdesigners.co.uk
 www.schneiderdesigners.co.uk


PROJECT		DRAWN		ISSUED		PROJECT NO.
9 Princess Road London NW1 8JN		BL	BL	BL	BL	232
SCALE	FORMAT	DRAWING NO.		REV		DATE
1:100/1:20	A3	232.(1).1.101		00		14-Nov-2024
DRAWING TITLE		STATUS				
Existing Front		Planning / Conditions				
Elevation / Plan						

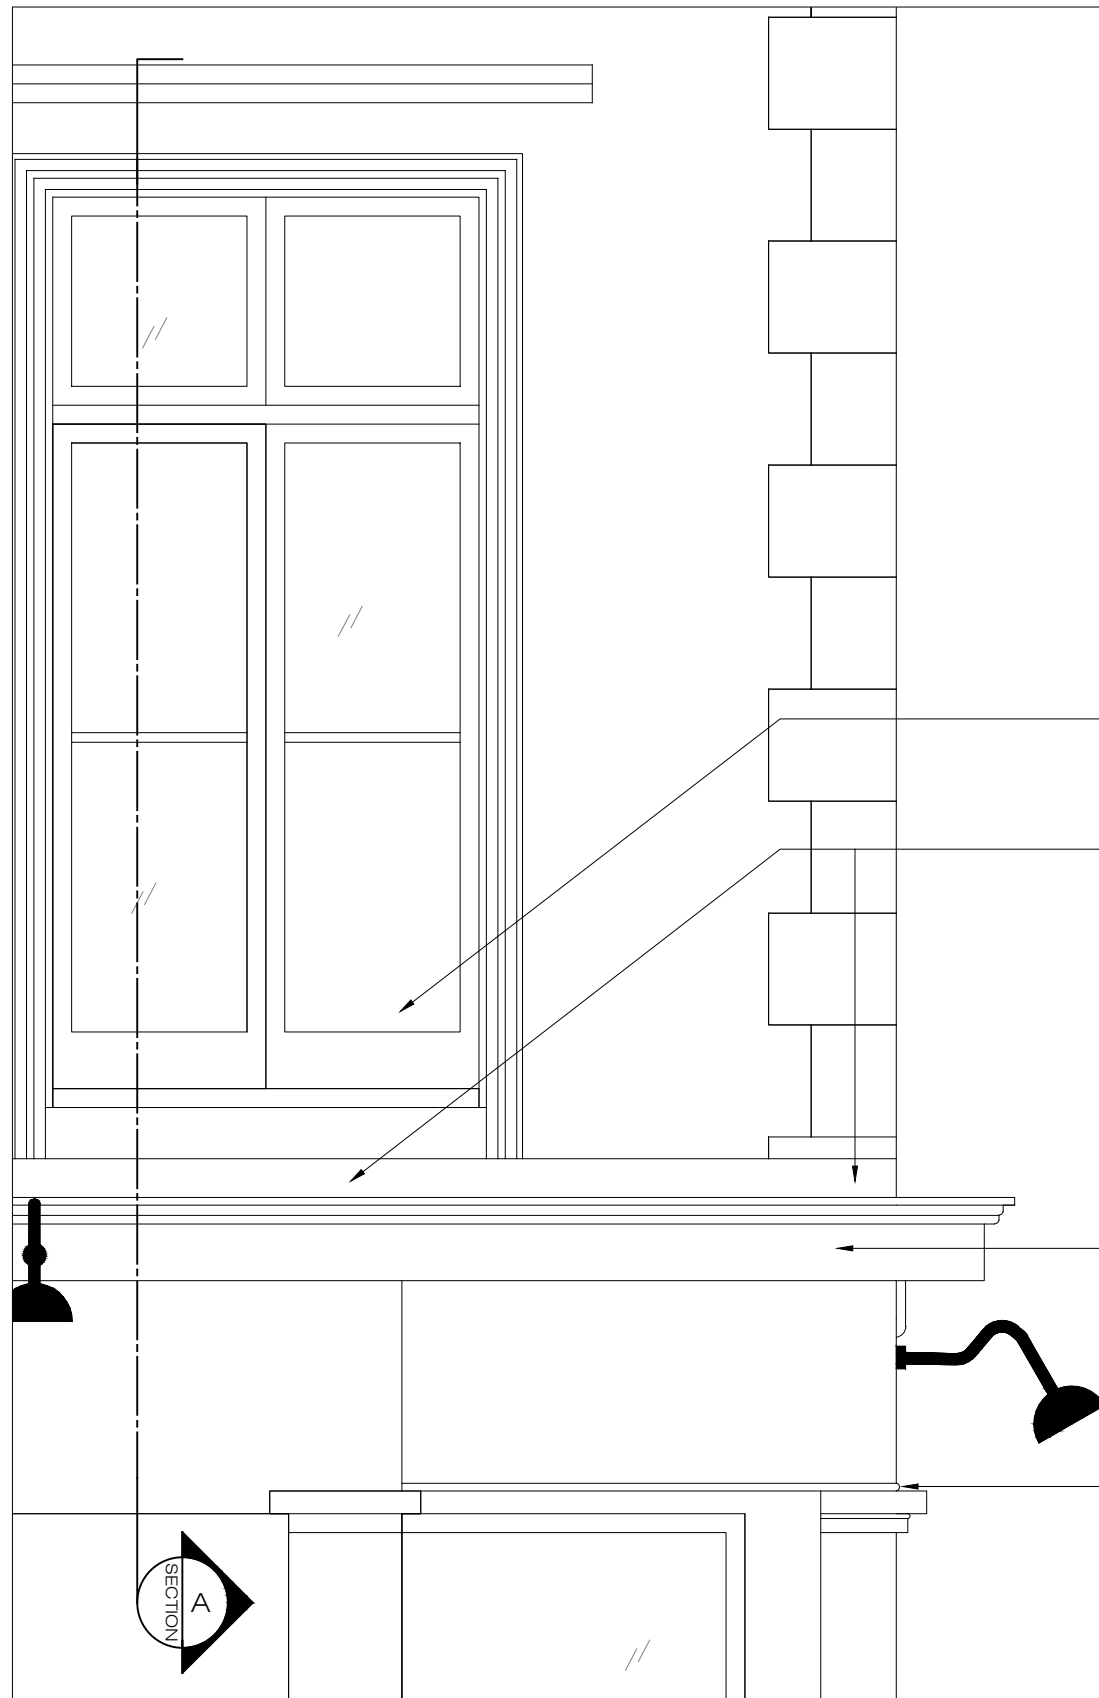

Detail 01

scale: 1:20

- EXISTING TIMBER FRENCH DOOR
- EXISTING LEAD FLASHING 100MM FROM CORNICE
- EXISTING SHOP FRONT CORNICE MOLDING PAINTED
- EXISTING HALF ROUND MOLDING PAINTED

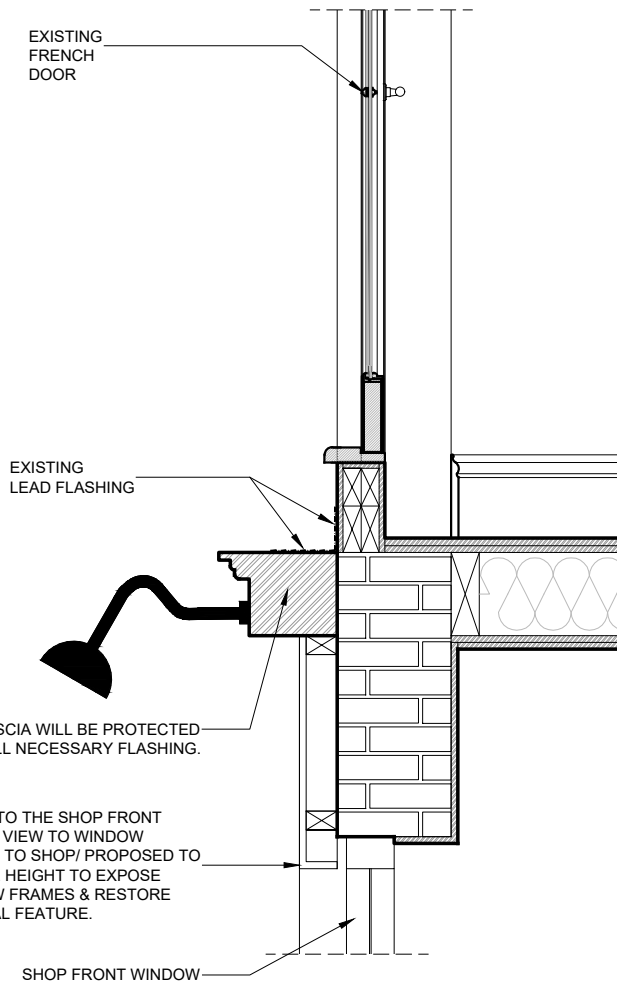

Section A

scale: 1:20

PLEASE NOTE:

1. All dimensions to be verified on site before commencement.
2. Contractor must consult the engineers drawings before proceeding with the work.
3. Contractor, sub-contractor or supplier is to report any errors, omission, or discrepancies on the drawings, and shall not vary any work shown on the drawings without obtaining prior approval from the architect.
4. This drawing and design are copyright to SD and remains the property of SD and as such the contents must not be disclosed to anyone or reproduced in any way without prior consent from SD.

5. All design concepts are the exclusive property of SD, and may not be adapted, reproduced, or copied without the written consent or permission of SD.
6. These plans are subject to any variations required or recommended by any legal authority, or for the better performance of the works.
7. All materials, components, and workmanship to comply with the relevant British Standards, Codes of Practice, and appropriate manufacturers' recommendations.

Rev	Issued for	Date	By	Issued
00	PLANNING / CONDITION	14.11.2024	By	BL

SCHNEIDER DESIGNERS
architecture . design . interiors

Basement Unit, 14 Eldon Grove, London NW3 5PT
Tel: +44 (0) 020 7435 7105
enquiries@schneiderdesigners.co.uk
www.schneiderdesigners.co.uk




PROJECT 9 Princess Road London NW1 8JN		PROJECT NO. 232	
SCALE 1:100/1:20	FORMAT A3	DRAWN BL	ISSUED BL
DRAWING TITLE Existing Front Elevation		DRAWING NO. 232.(1).1.102	REV 00
Detail 01 / Section A		STATUS Planning / Conditions	





Exsiting Side Elevation

scale: 1:100

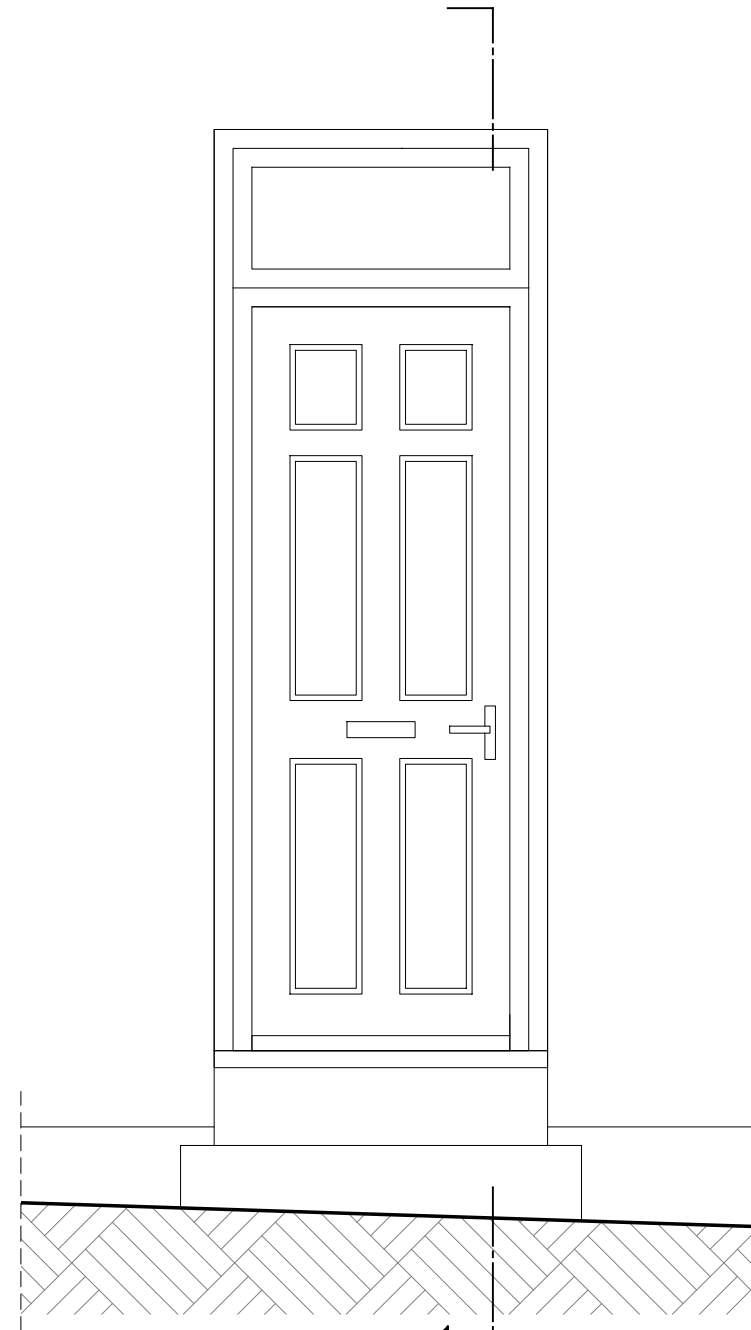

Detail 02

scale: 1:20

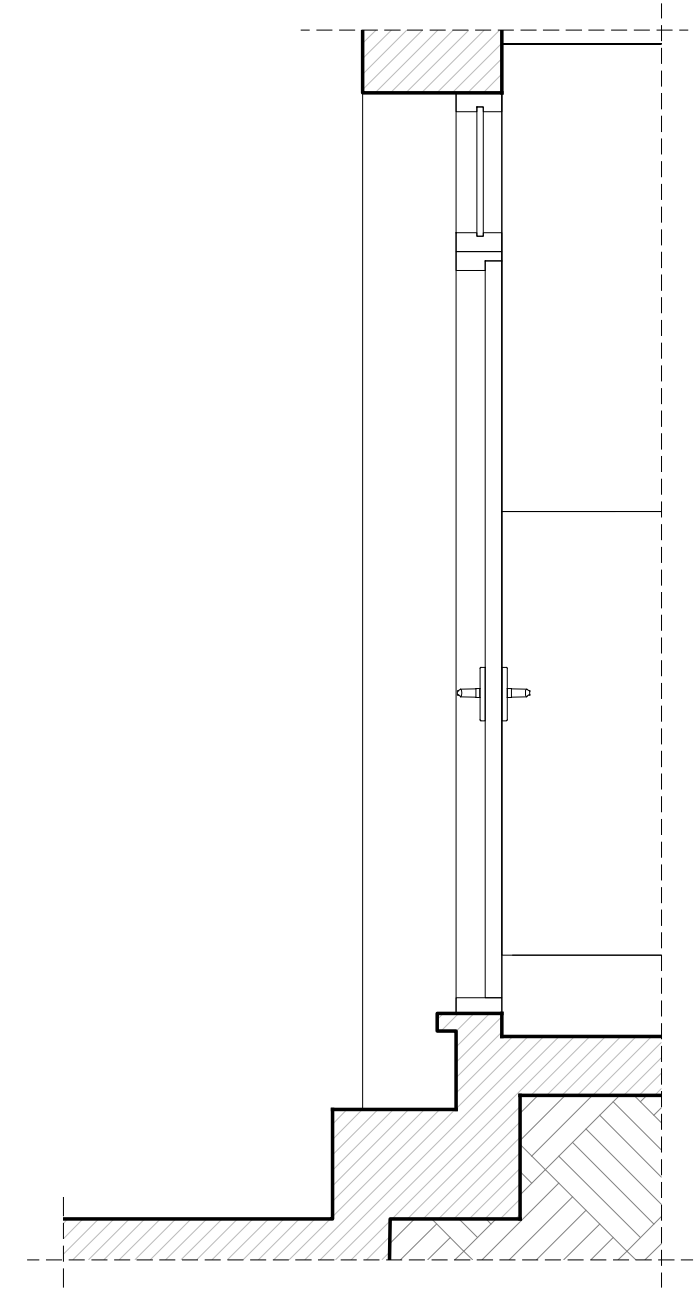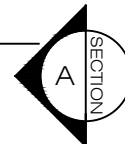

Section A

scale: 1:20

PLEASE NOTE:

1. All dimensions to be verified on site before commencement.
 2. Contractor must consult the engineers drawings before proceeding with the work.
 3. Contractor, sub-contractor or supplier is to report any errors, omission, or discrepancies on the drawings, and shall not vary any work shown on the drawings without obtaining prior approval from the architect.
 4. This drawing and design are copyright to SD and remains the property of SD and as such the contents must not be disclosed to anyone or reproduced in any way without prior consent from SD.

5. All design concepts are the exclusive property of SD, and may not be adapted, reproduced, or copied without the written consent or permission of SD.
 6. These plans are subject to any variations required or recommended by any legal authority, or for the better performance of the works.
 7. All materials, components, and workmanship to comply with the relevant British Standards, Codes of Practice, and appropriate manufacturers' recommendations.

Rev	Issued for	Date	By	Issued
00	PLANNING / CONDITION	14.11.2024	By	BL

SCHNEIDER DESIGNERS
 architecture . design . interiors



Basement Unit, 14 Eldon Grove, London NW3 5PT
 Tel: +44 (0) 020 7435 7105
 enquiries@schneiderdesigners.co.uk
 www.schneiderdesigners.co.uk

PROJECT 9 Princess Road London NW1 8JN		PROJECT NO. 232	
SCALE 1:100/1:20	FORMAT A3	DRAWN BL	ISSUED BL
DRAWING TITLE Existing Side Elevation / Section A		DRAWING NO. 232.(1).1.103	REV 00
STATUS Planning / Conditions			