


Proposed



PROPOSED REAR ELEVATION




PROPOSED FRONT ELEVATION

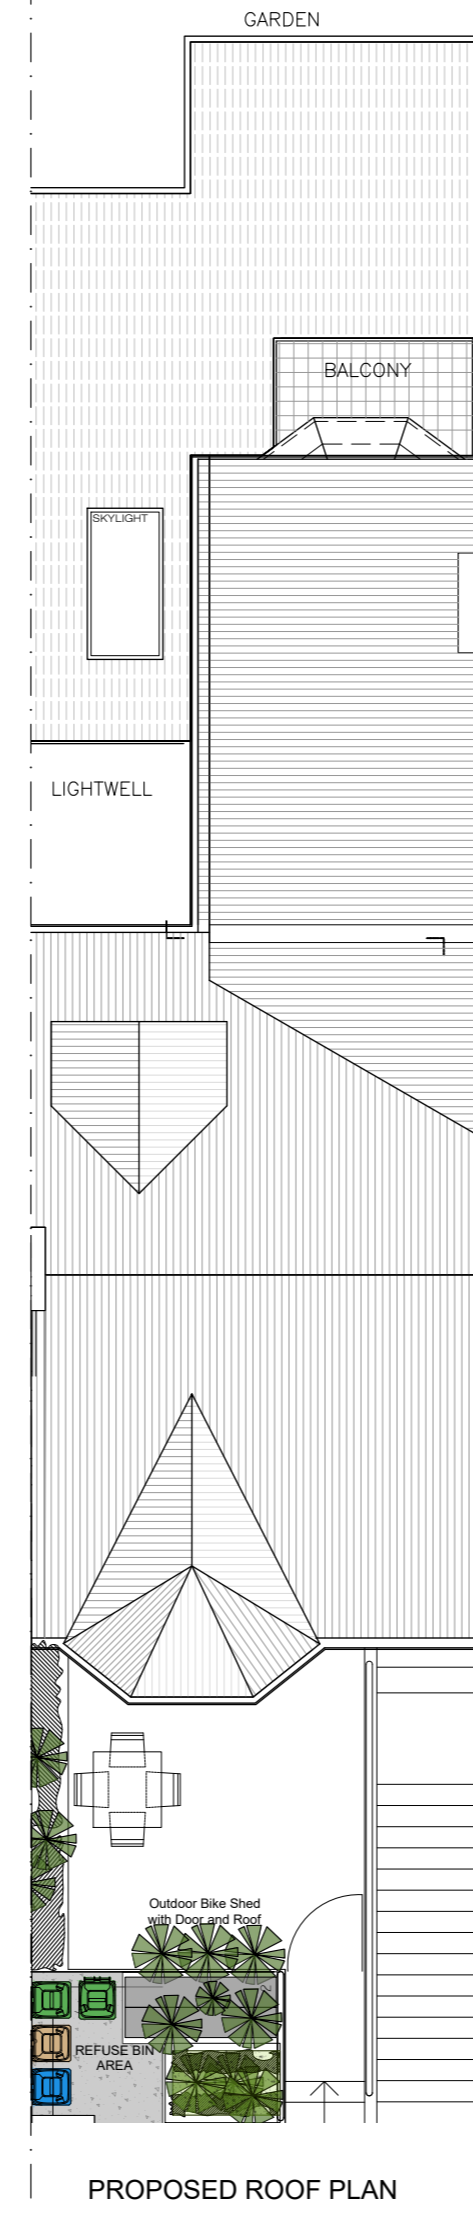


PROPOSED ROOF PLAN

Lower Ground Floor Flat / GIA	84 SQM
Raised Ground Floor Flat / GIA	122 SQM

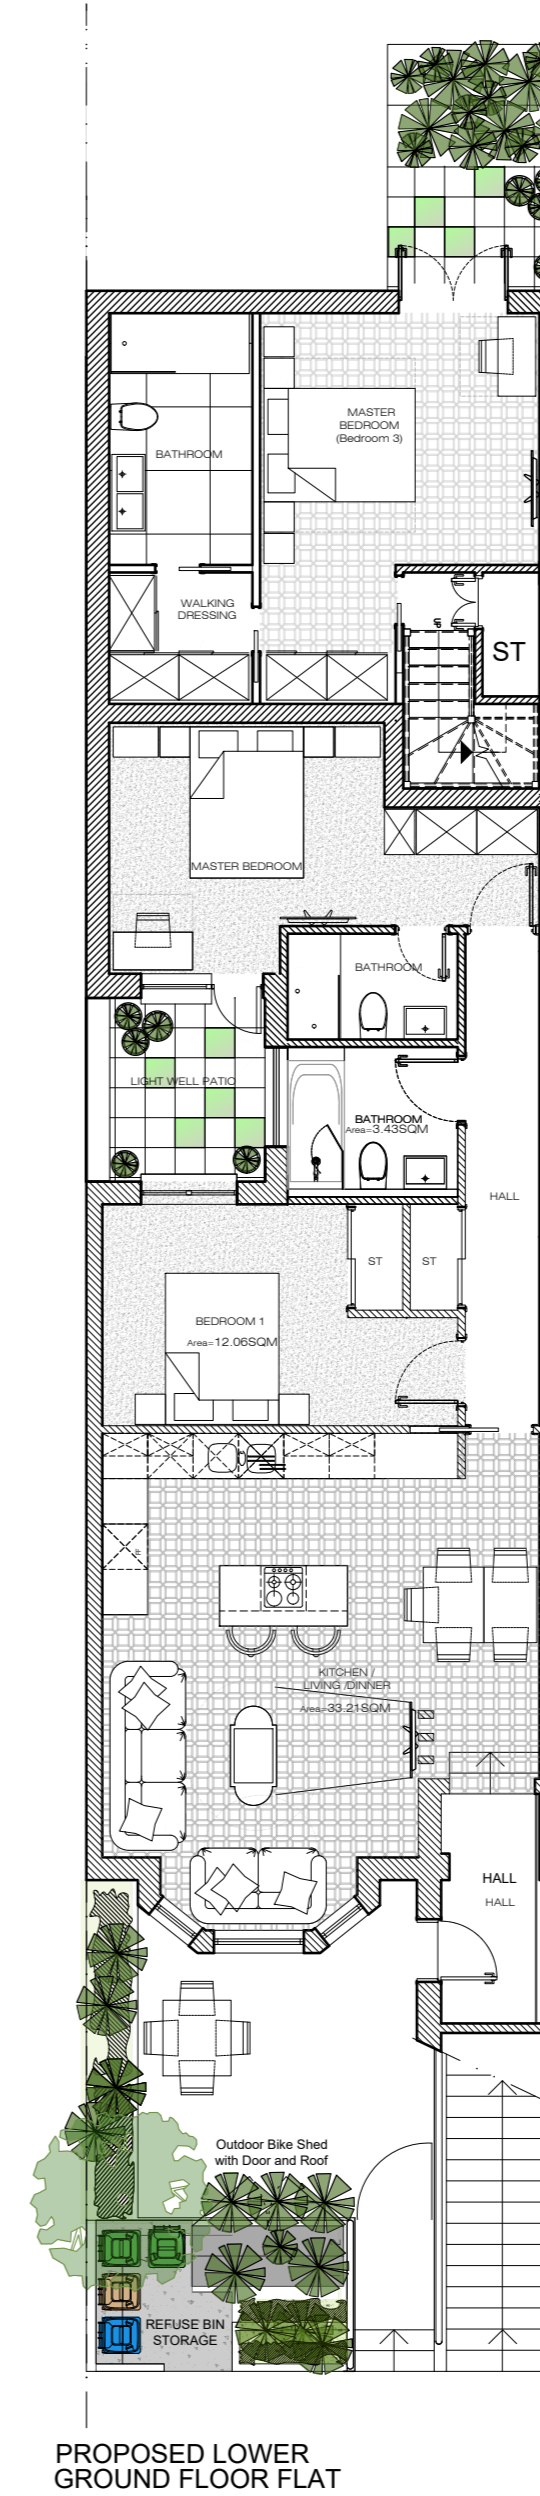

PROPOSED LOWER GROUND FLOOR FLAT

Front garden area / green	17 SQM / 7
Light Well Area	5 SQM
TOTAL AREA	22 SQM

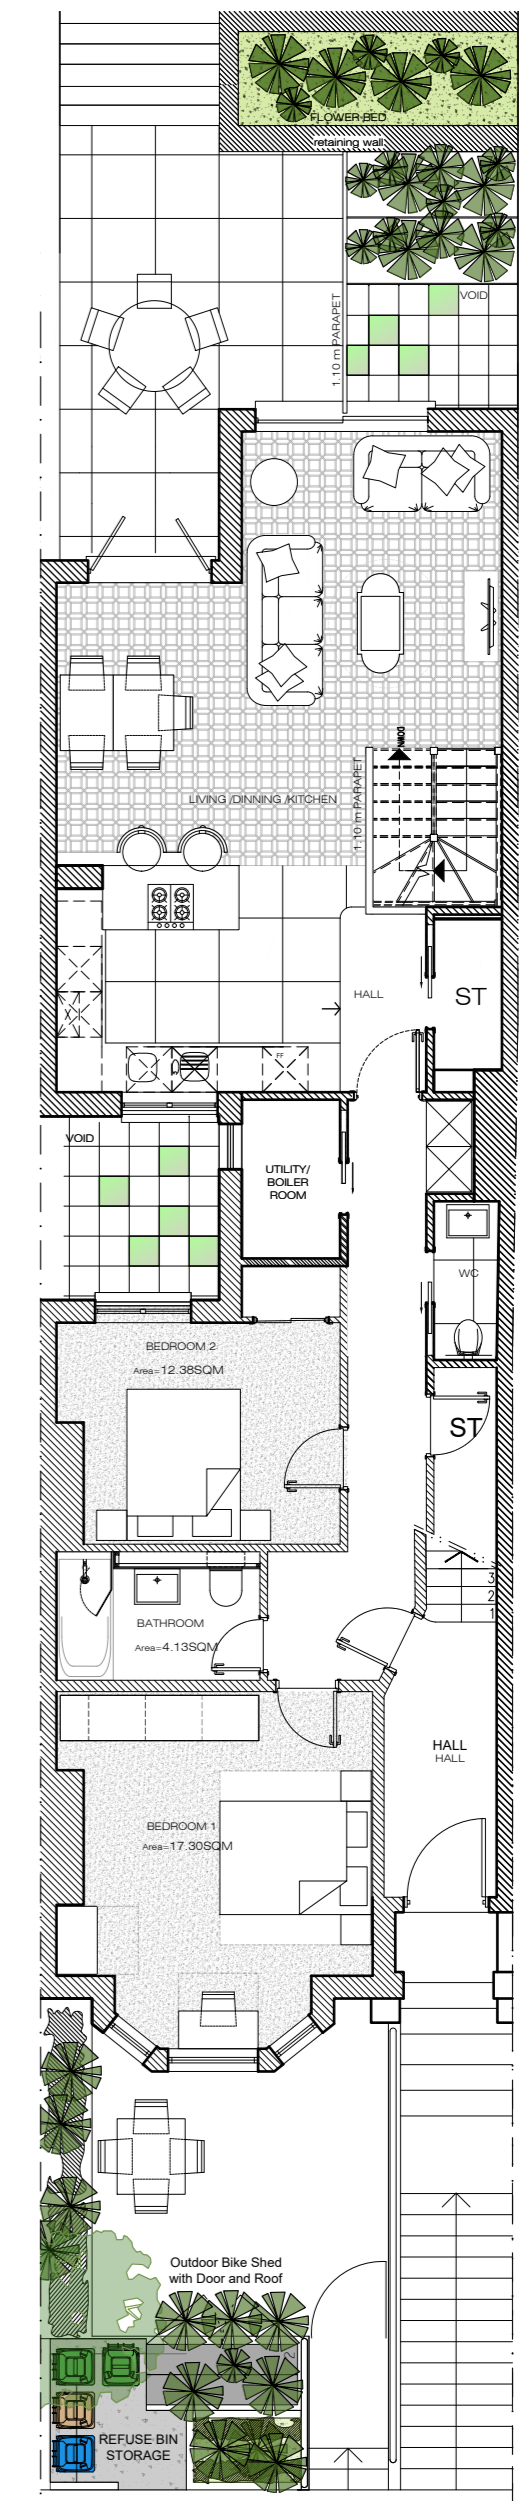

PROPOSED RAISED GROUND FLOOR FLAT

All dimensions are to be checked on site. Any discrepancy is to be reported to the Architect. This drawing is subject to copyright and cannot be used without the written permission by the Architect.

Rev.	Date	Note
F	13.08.24	SUBMITTED FOR PLANNING (ONLY 5 H.R.) - <i>ASMP/2016</i>
E	07.08.24	SUBMITTED FOR PLANNING (ONLY 5 H.R.)
D	30.07.24	SUPERSEDED LAYOUTS FOR PLANNING (FRONT 5 HR GARDEN)
C	18.06.24	SUBMITTED FOR PLANNING (ONLY 5 H.R.)
B	20.11.23	SUPERSEDED LAYOUTS FOR PLANNING (FRONT 5 HR GARDEN)
A	17.07.23	SUBMITTED FOR PLANNING (ONLY 5 H.R.)

Plans
Title: Roof plan, Elevations (Proposed)
Number: PD-005

ELEVATIONS

55-57 Maygrove Road, West Hampstead, London NW6 2EE
Phone: +44(0)207 624 6100 Fax: +44(0)207 624 5551 ; info@elevationsltd.co.uk

Project Address: 5 Hillfield Road

Scale: 1:100@A2 lan

Client: GGI

Date: August 15, 2024