

GENERAL NOTES:

EGG LIMITED SHALL HAVE NO RESPONSIBILITY FOR ANY USE MADE OF THIS DOCUMENT OTHER THAN FOR THAT WHICH IT WAS PREPARED AND ISSUED.


DO NOT SCALE FROM THIS DRAWING EXCEPT FOR PLANNING PURPOSES.

ALL DIMENSIONS AND LEVELS ARE TO BE CHECKED ON SITE. ALL DISCREPANCIES, ERRORS AND OMISSIONS TO BE REPORTED IMMEDIATELY TO EGG LIMITED


ALL BUILDING WORKS TO BE IN ACCORDANCE WITH CURRENT STATUTORY REGULATIONS INCLUDING BUILDING REGULATIONS AND BRITISH STANDARDS/CODES OF PRACTICE.

THIS DRAWING AS BEEN PRODUCED FOR THE SPECIFIC PROJECT AND CLIENT NOTED IN THE TITLE BLOCK AND IS NOT INTENDED FOR USE BY ANY OTHER PERSON OR FOR ANY OTHER PURPOSE.


© EGG LIMITED, 27 THE AMBITION BROXBORNE BUSINESS CENTRE PINDAR ROAD, HODDESDON, HERTFORDSHIRE, EN11 0FJ

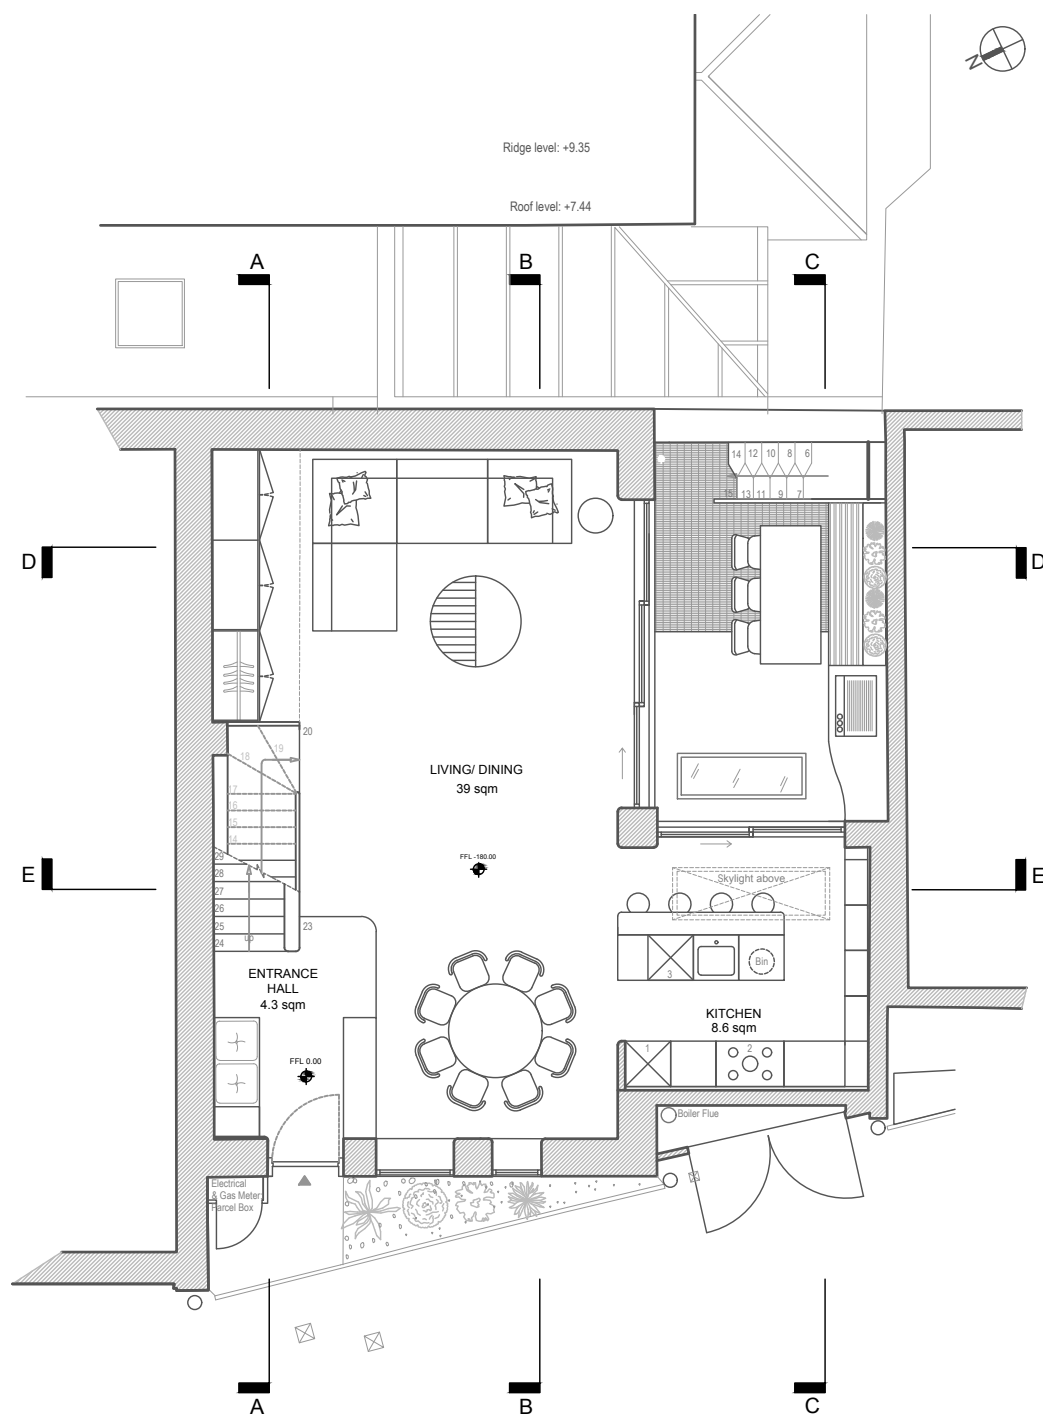

GROUND FLOOR

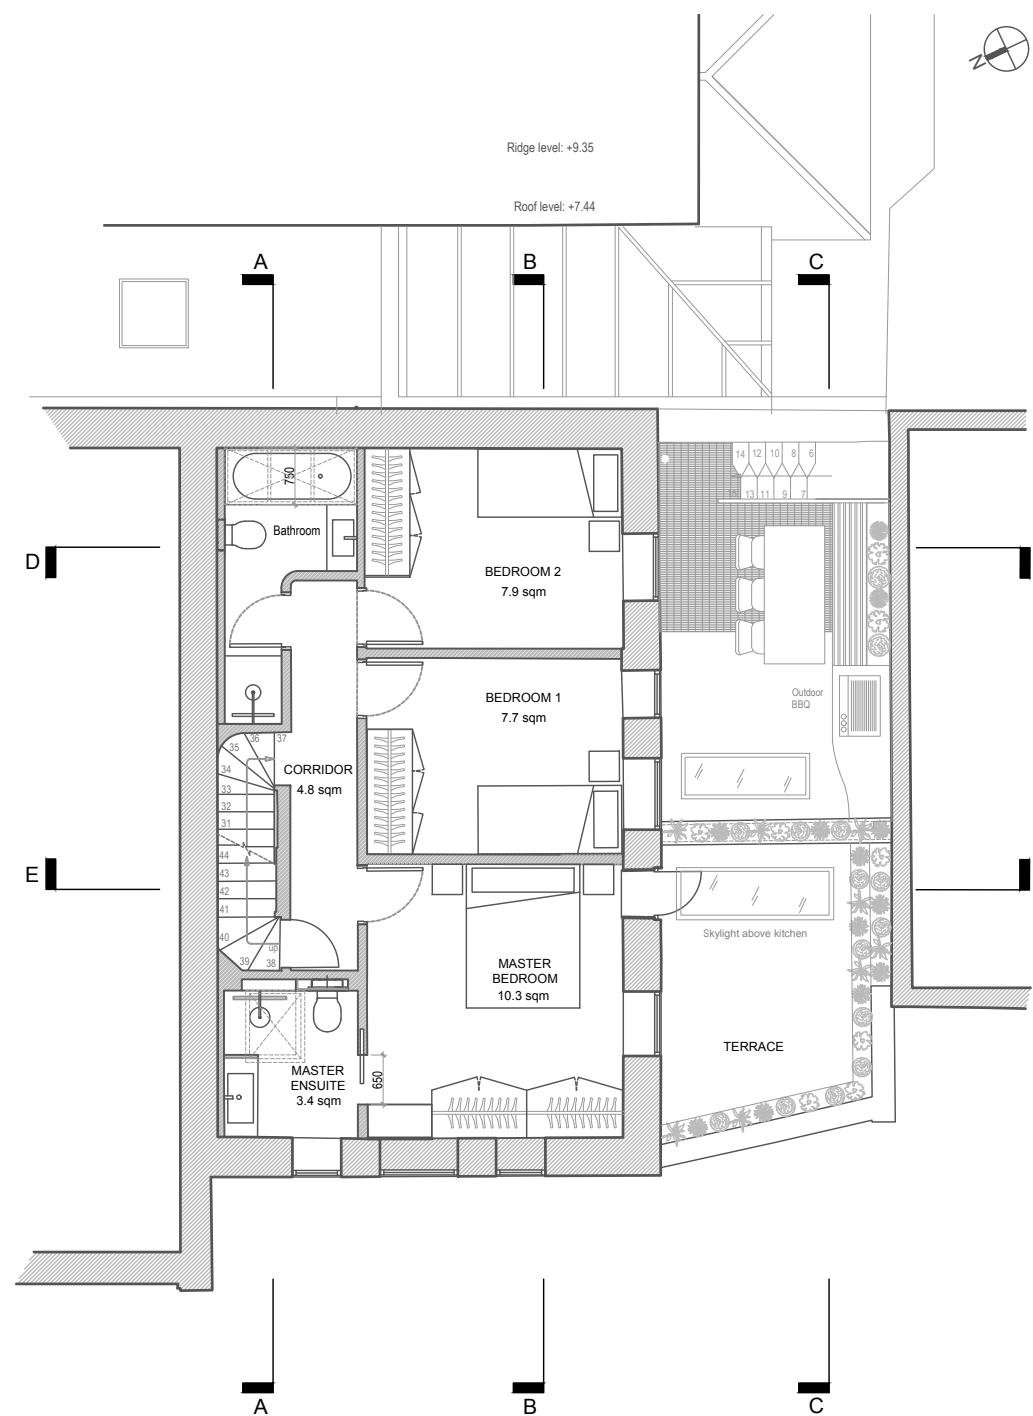

FIRST FLOOR

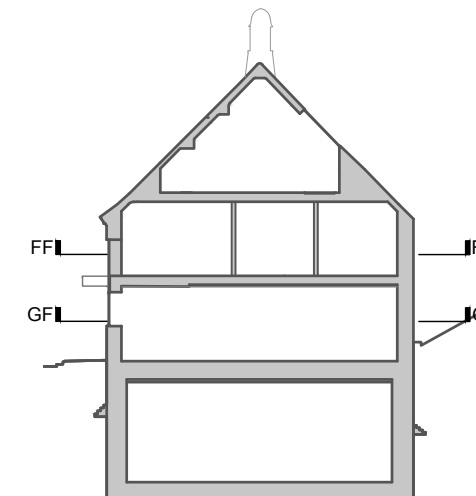


Rev	Date	Amendment
B	14/11/24	Line weights updated to show floor grate in garden
A	08/03/24	Corner reinstated on ground floor

Drawing Status  
**FOR PLANNING**

Project Title  
**30 GROVE PLACE  
HAMPSTEAD, NW3 1JR**

Client  
**Mr Fraser**

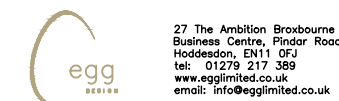

Scale @ A3	1:100	Date	19-12-2022
Drawn	NV	Approved	JS

Drawing Title  
**PROPOSED GROUND FLOOR & FIRST FLOOR PLANS**

Drawing Number	Rev
<b>31222/P/011</b>	<b>B</b>