

GENERAL NOTES:

EGG LIMITED SHALL HAVE NO RESPONSIBILITY FOR ANY USE MADE OF THIS DOCUMENT OTHER THAN FOR THAT WHICH IT WAS PREPARED AND ISSUED.


DO NOT SCALE FROM THIS DRAWING EXCEPT FOR PLANNING PURPOSES.

ALL DIMENSIONS AND LEVELS ARE TO BE CHECKED ON SITE. ALL DISCREPANCIES, ERRORS AND OMISSIONS TO BE REPORTED IMMEDIATELY TO EGG LIMITED


ALL BUILDING WORKS TO BE IN ACCORDANCE WITH CURRENT STATUTORY REGULATIONS INCLUDING BUILDING REGULATIONS AND BRITISH STANDARDS/CODES OF PRACTICE.

THIS DRAWING AS BEEN PRODUCED FOR THE SPECIFIC PROJECT AND CLIENT NOTED IN THE TITLE BLOCK AND IS NOT INTENDED FOR USE BY ANY OTHER PERSON OR FOR ANY OTHER PURPOSE.

© EGG LIMITED, 27 THE AMBITION BROXBORNE BUSINESS CENTRE PINDAR ROAD, HODDESDON, HERTFORDSHIRE, EN11 0FJ

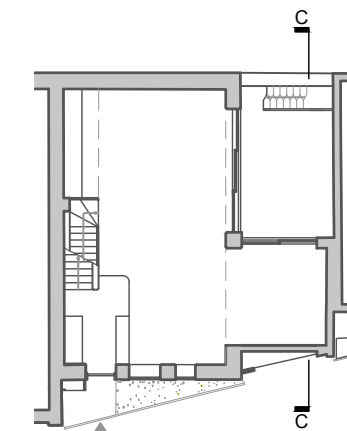

NOTE: ALL DIMENSIONS, LEVEL TAGS ARE IN MILLIMETERS.

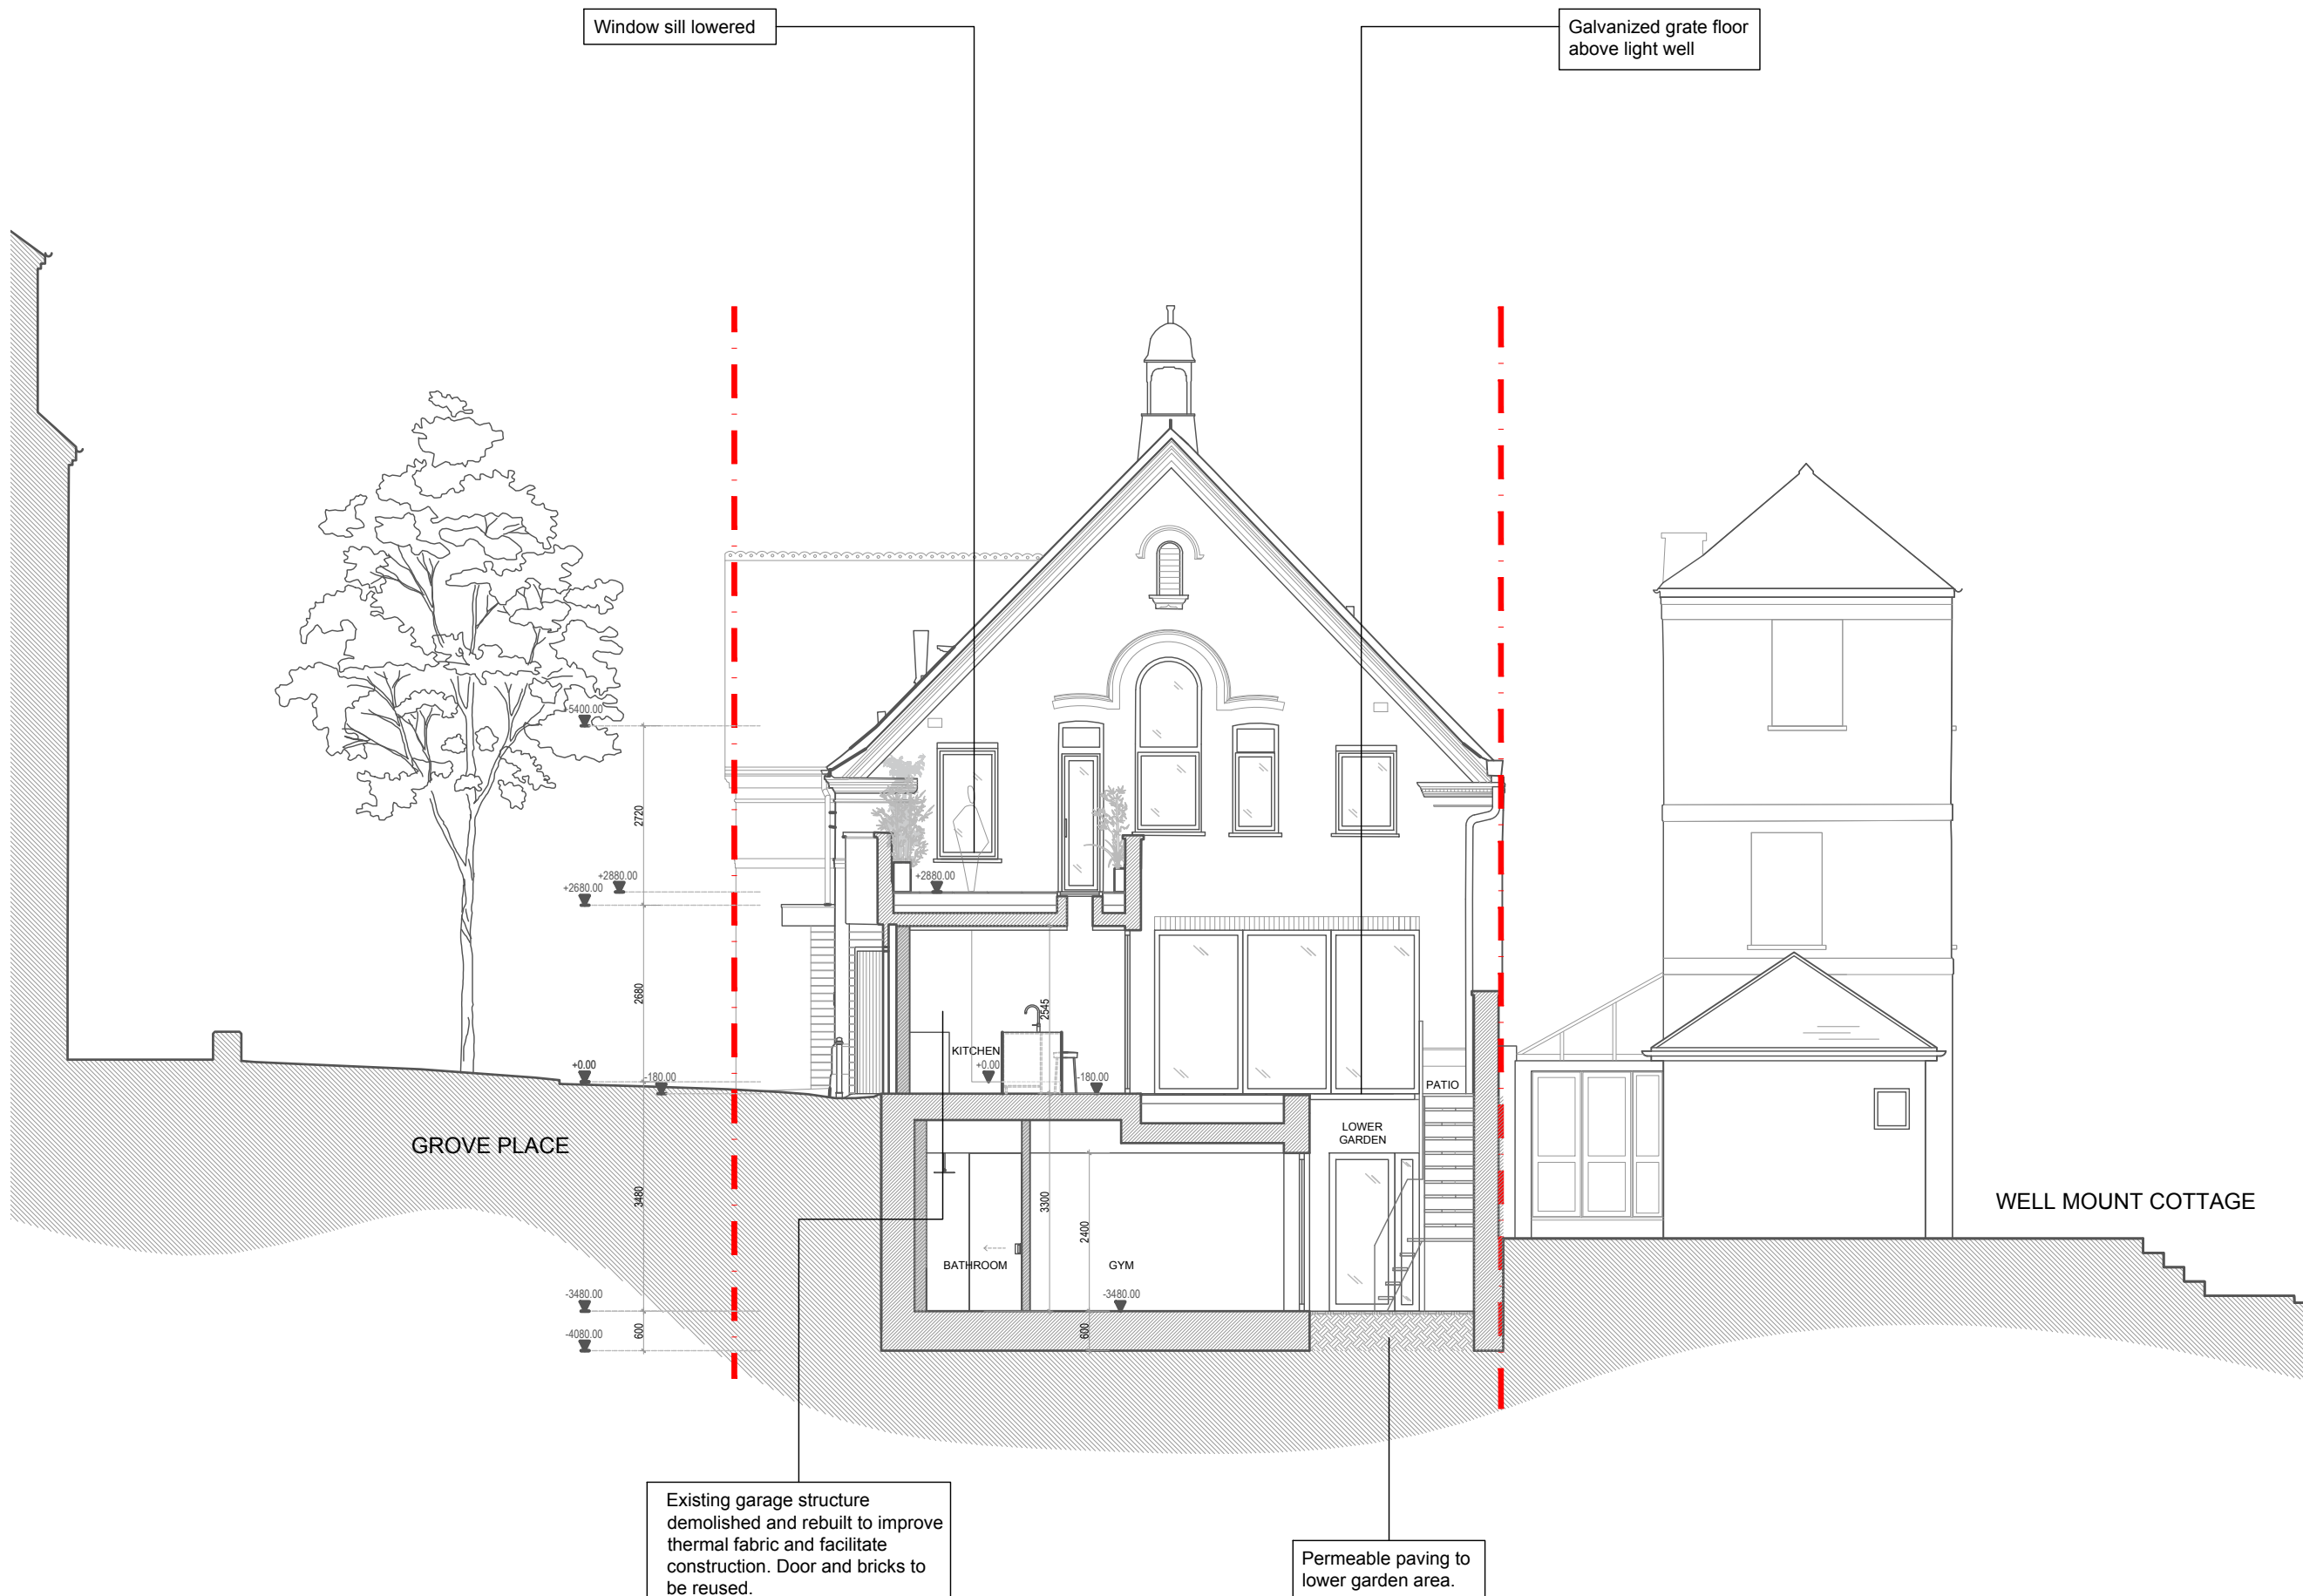

SOUTHWEST ELEVATION (SECTION C)



B 14/11/24 Lightwell detail added
A 08/03/24 Basement depth reduced

Rev Date Amendment

Drawing Status

FOR PLANNING

Project Title

30 GROVE PLACE
HAMPSTEAD, NW3 1JR

Client

Mr Fraser



27 The Ambition Broxbourne
Business Centre, Pindar Road
Hoddesdon, EN11 0FJ
tel: 01279 217 388
www.egglimited.co.uk
email: info@egglimited.co.uk

Scale @ A3 1:100 Date 27-02-2023

Drawn NV Approved JS

Drawing Title

PROPOSED SIDE ELEVATION (SECTION C)

Drawing Number	Rev
31222/P/016	B