

NOTE  
 This drawing is copyright.  
 It is not to be used for any other purpose without the written consent of the architect.  
 The contractor is to check all dimensions on site before commencement of the works.  
 Discrepancies must be reported immediately to the architect before proceeding.

REV	DATE	DESCRIPTION	CHK.




13 Howitt Road      15 Howitt Road      17 Howitt Road

Existing Street Elevation



17 Howitt Road      15 Howitt Road      13 Howitt Road

Existing Rear Elevation

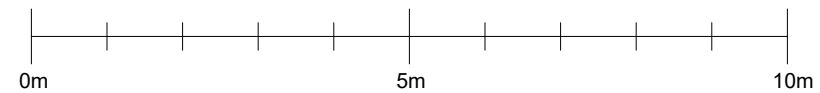

Scale 1:100 @ A3

## PLANNING

**jane duncan**  
 architects+  
 interiors

The Old Warehouse  
 Chalfont Station Road  
 Little Chalfont, Amersham  
 Bucks HP7 9PN

+44 (0)1494 766 999  
 info@janeduncanarchitects.co.uk  
 janeduncanarchitects.co.uk

CLIENT

Anese Investments Ltd.

ADDRESS

15 Howitt Road, Belsize Park, London, NW3 4LT

PROJECT

Extensions and Alterations

DRAWING TITLE

Existing Elevations

DRAWING NO.

IHR-226\_PL111

REV.

SCALE	DATE	DRAWN	CHECKED
1:100@A3	03.23	LT	ADB