

NOTE
This drawing is copyright.
~~Do not scale~~; use figured dimensions only.
The contractor is to check all dimensions on site before commencement of the works.
Discrepancies must be reported immediately to the architect before proceeding.

A	14.8.23	Amended to officer comments	ADB
REV	DATE.	DESCRIPTION.	CHK.

LEGEND

Existing Construction

New construction

Boundary Line

Demolition

PLANNING

jane duncan
architects+
interiors

The Old Warehouse
Chalfont Station Road
Little Chalfont, Amersham
Bucks HP7 9PN

+44 (0)1494 766 999
info@janeduncanarchitects.co.uk
janeduncanarchitects.co.uk

CLIENT

Anese Investments Ltd.

ADDRESS

15 Howitt Road, Belsize Park, London, NW3 4LT

PROJECT

Extensions and Alterations

DRAWING TITLE

Proposed Plans

DRAWING NO.

IHR-226_PL203

REV.

A

SCALE


1:100@A3 03.23

DRAWN


LT

CHECKED

ADB

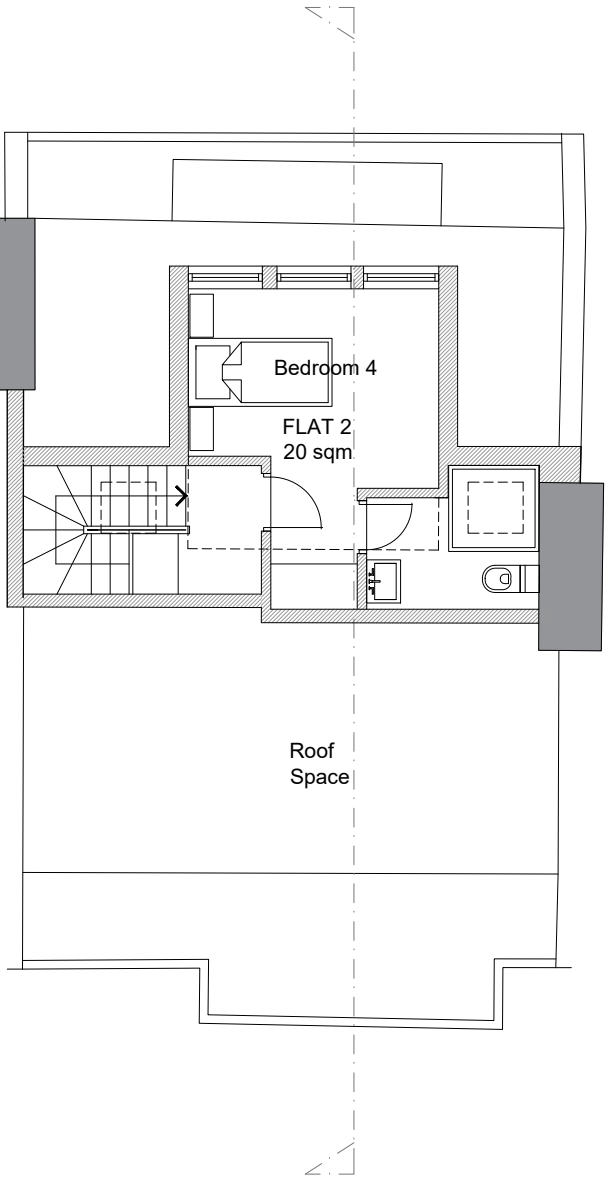

Proposed Third Floor Plan

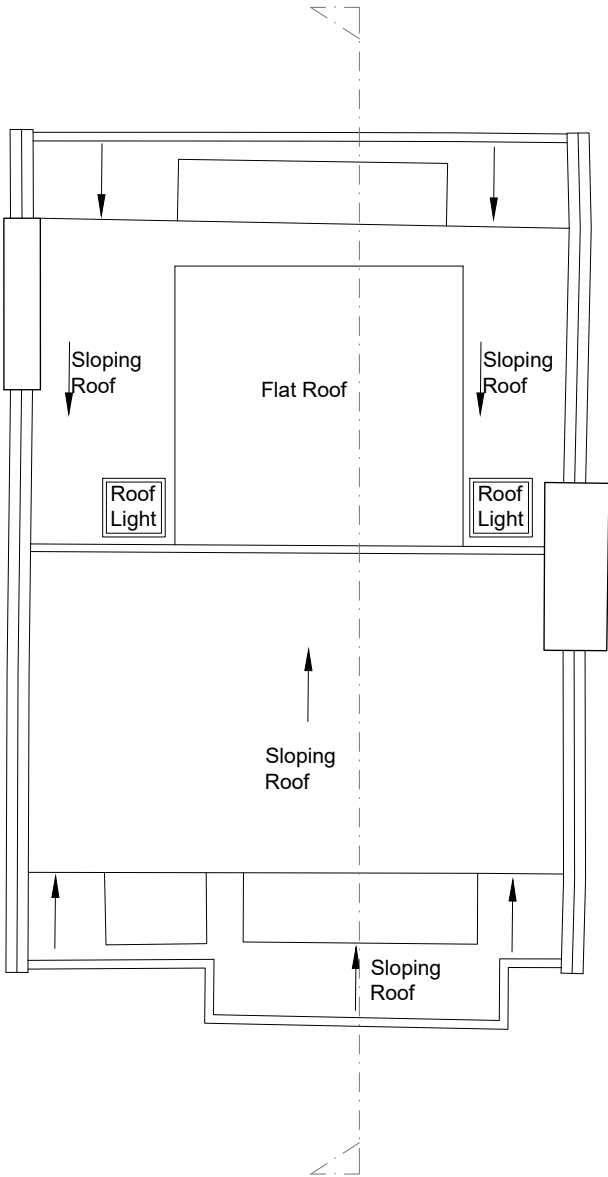

Proposed Roof Plan



Scale 1:100 @ A3