



Proposed Basement Plan

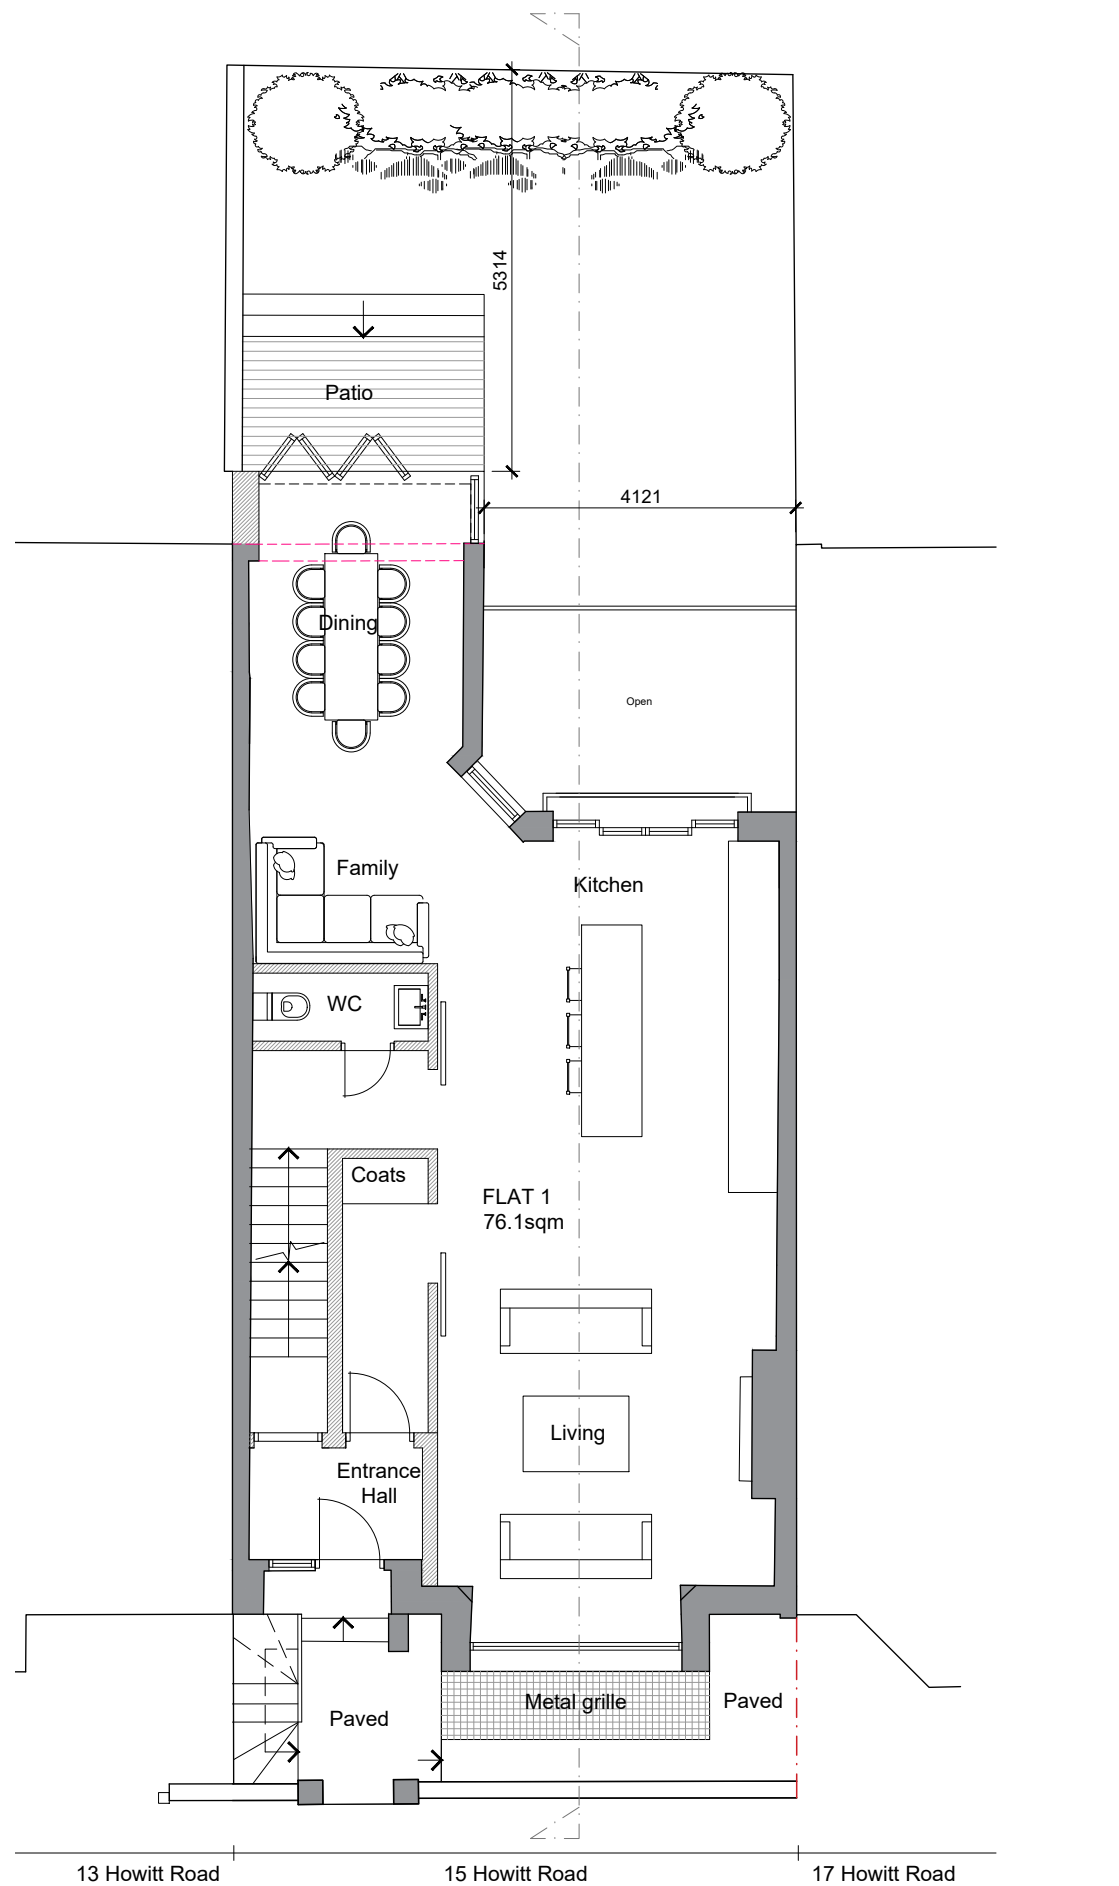

Proposed Ground Floor Plan

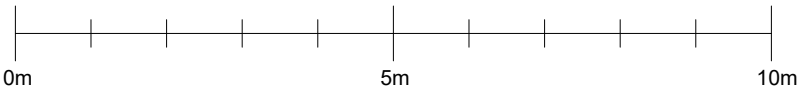

Scale 1:100 @ A3

NOTE  
This drawing is copyright.  
~~Do not scale~~; use figured dimensions only.  
The contractor is to check all dimensions on site before commencement of the works.  
Discrepancies must be reported immediately to the architect before proceeding.

A	23.10.23	BASEMENT AND GRILLE REDUCED	ADB
REV	DATE.	DESCRIPTION.	CHK.

LEGEND

Existing Construction

New construction

Boundary Line

Demolition

PLANNING

jane duncan  
architects+  
interiors

The Old Warehouse  
Chalfont Station Road  
Little Chalfont, Amersham  
Bucks HP7 9PN  
  
+44 (0)1494 766 999  
info@janeduncanarchitects.co.uk  
janeduncanarchitects.co.uk

CLIENT  
Anese Investments Ltd.

ADDRESS  
15 Howitt Road, Belsize Park, London, NW3 4LT

PROJECT  
Extensions and Alterations

DRAWING TITLE  
Proposed Plans

DRAWING NO.	REV.
IHR-226_PL201	A

SCALE	DATE	DRAWN	CHECKED
1:100@A3	03.23	LT	ADB