

© BOWKER SADLER PARTNERSHIP LIMITED  
 THIS DRAWING IS THE SUBJECT OF COPYRIGHT WHICH VESTS IN BOWKER SADLER PARTNERSHIP LIMITED. IT IS AN INSTRUMENT OF COPYRIGHT TO REPRODUCE THIS DRAWING, BY WHATEVER MEANS, INCLUDING ELECTRONIC, WITHOUT THE EXPRESS WRITTEN CONSENT OF BOWKER SADLER PARTNERSHIP LIMITED WHICH RESERVES ALL ITS RIGHTS.  
 BOWKER SADLER PARTNERSHIP LIMITED ASSERTS ITS RIGHTS TO BE IDENTIFIED AS THE AUTHOR OF THIS DESIGN.

REPORT ERRORS & OMISSIONS TO ARCHITECT.  
 CHECK ALL DIMENSIONS ON SITE.  
 DRAWINGS TO BE READ IN CONJUNCTION WITH THE HEALTH AND SAFETY PLAN AND ALL RELEVANT RISK ASSESSMENTS.

Survey drawings are kindly provided by Maceon Hughes Land Surveys Ltd and are assumed to accurately describe the existing buildings, services and external spaces.


- Masonry Repairs Key**
- Brickwork**
    - Rake out and repoint with lime mortar
    - Cut out individually badly weathered or damaged bricks. Replace locally with new bricks to match existing - allow 30% of area shown
    - New brickwork to match existing
    - New window / door openings
  - Stonework**
    - Indent to approximately 120mm or to depth of window rebate detail
    - Indent / replace face of mullion if practicable, back to plane of window frame
    - Support lintels and replace mullion entirely
    - Cut out and replace head or sill entirely
  - Render**
    - Hack off existing render and re-render
  - Roofing**
    - Existing roof tiles to be carefully removed and stored on site for re-fixing
  - Vertical tiling**
    - Vertical tile hanging areas to be carefully removed, noting plain and club tile lines, tiles to be stored on site for re-fixing at a later date and to be re-instated to the original pattern as high, new tiles to be allowed for 20% of area to be tiled.

The Annexe

The Link


Main House

The Lodge

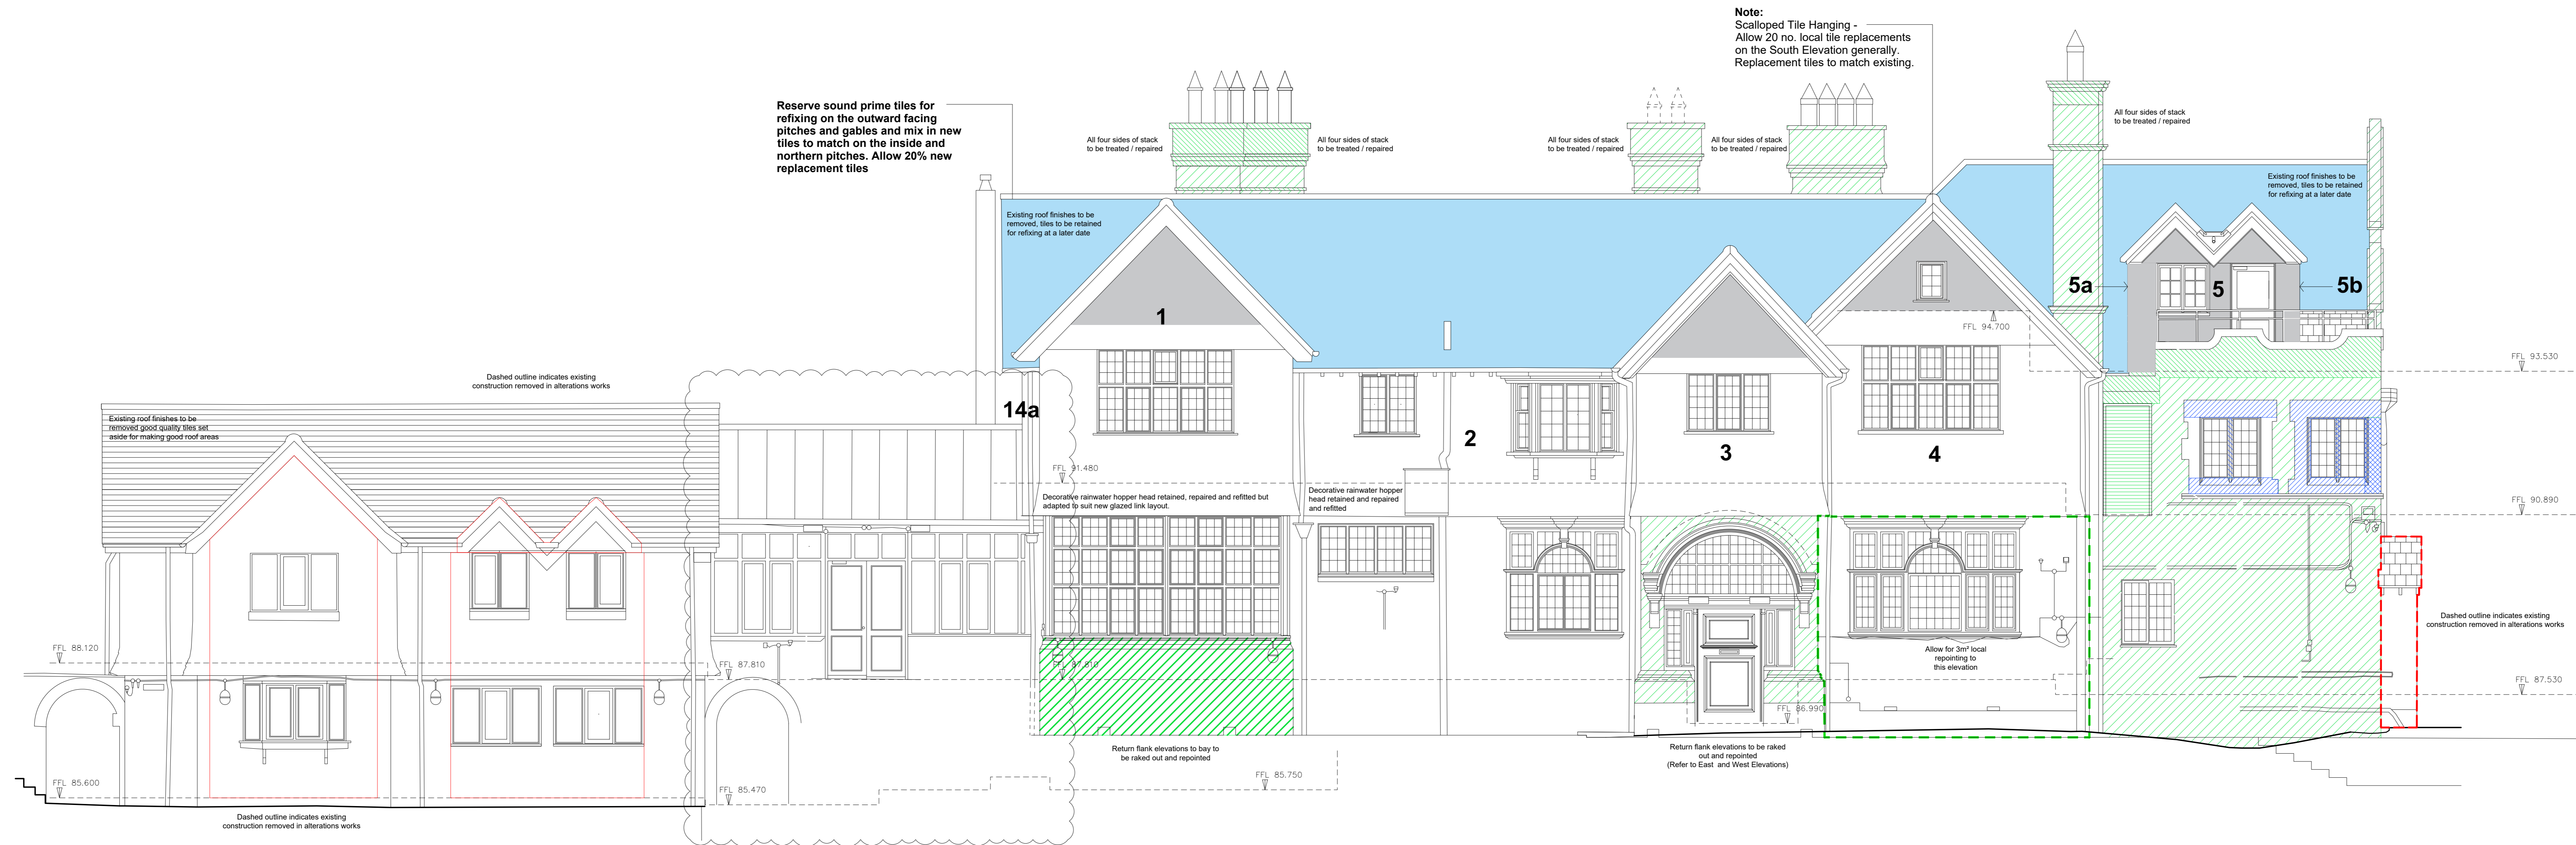

South Elevation - Main House and Lodge Stone and Brick Repairs

Main House

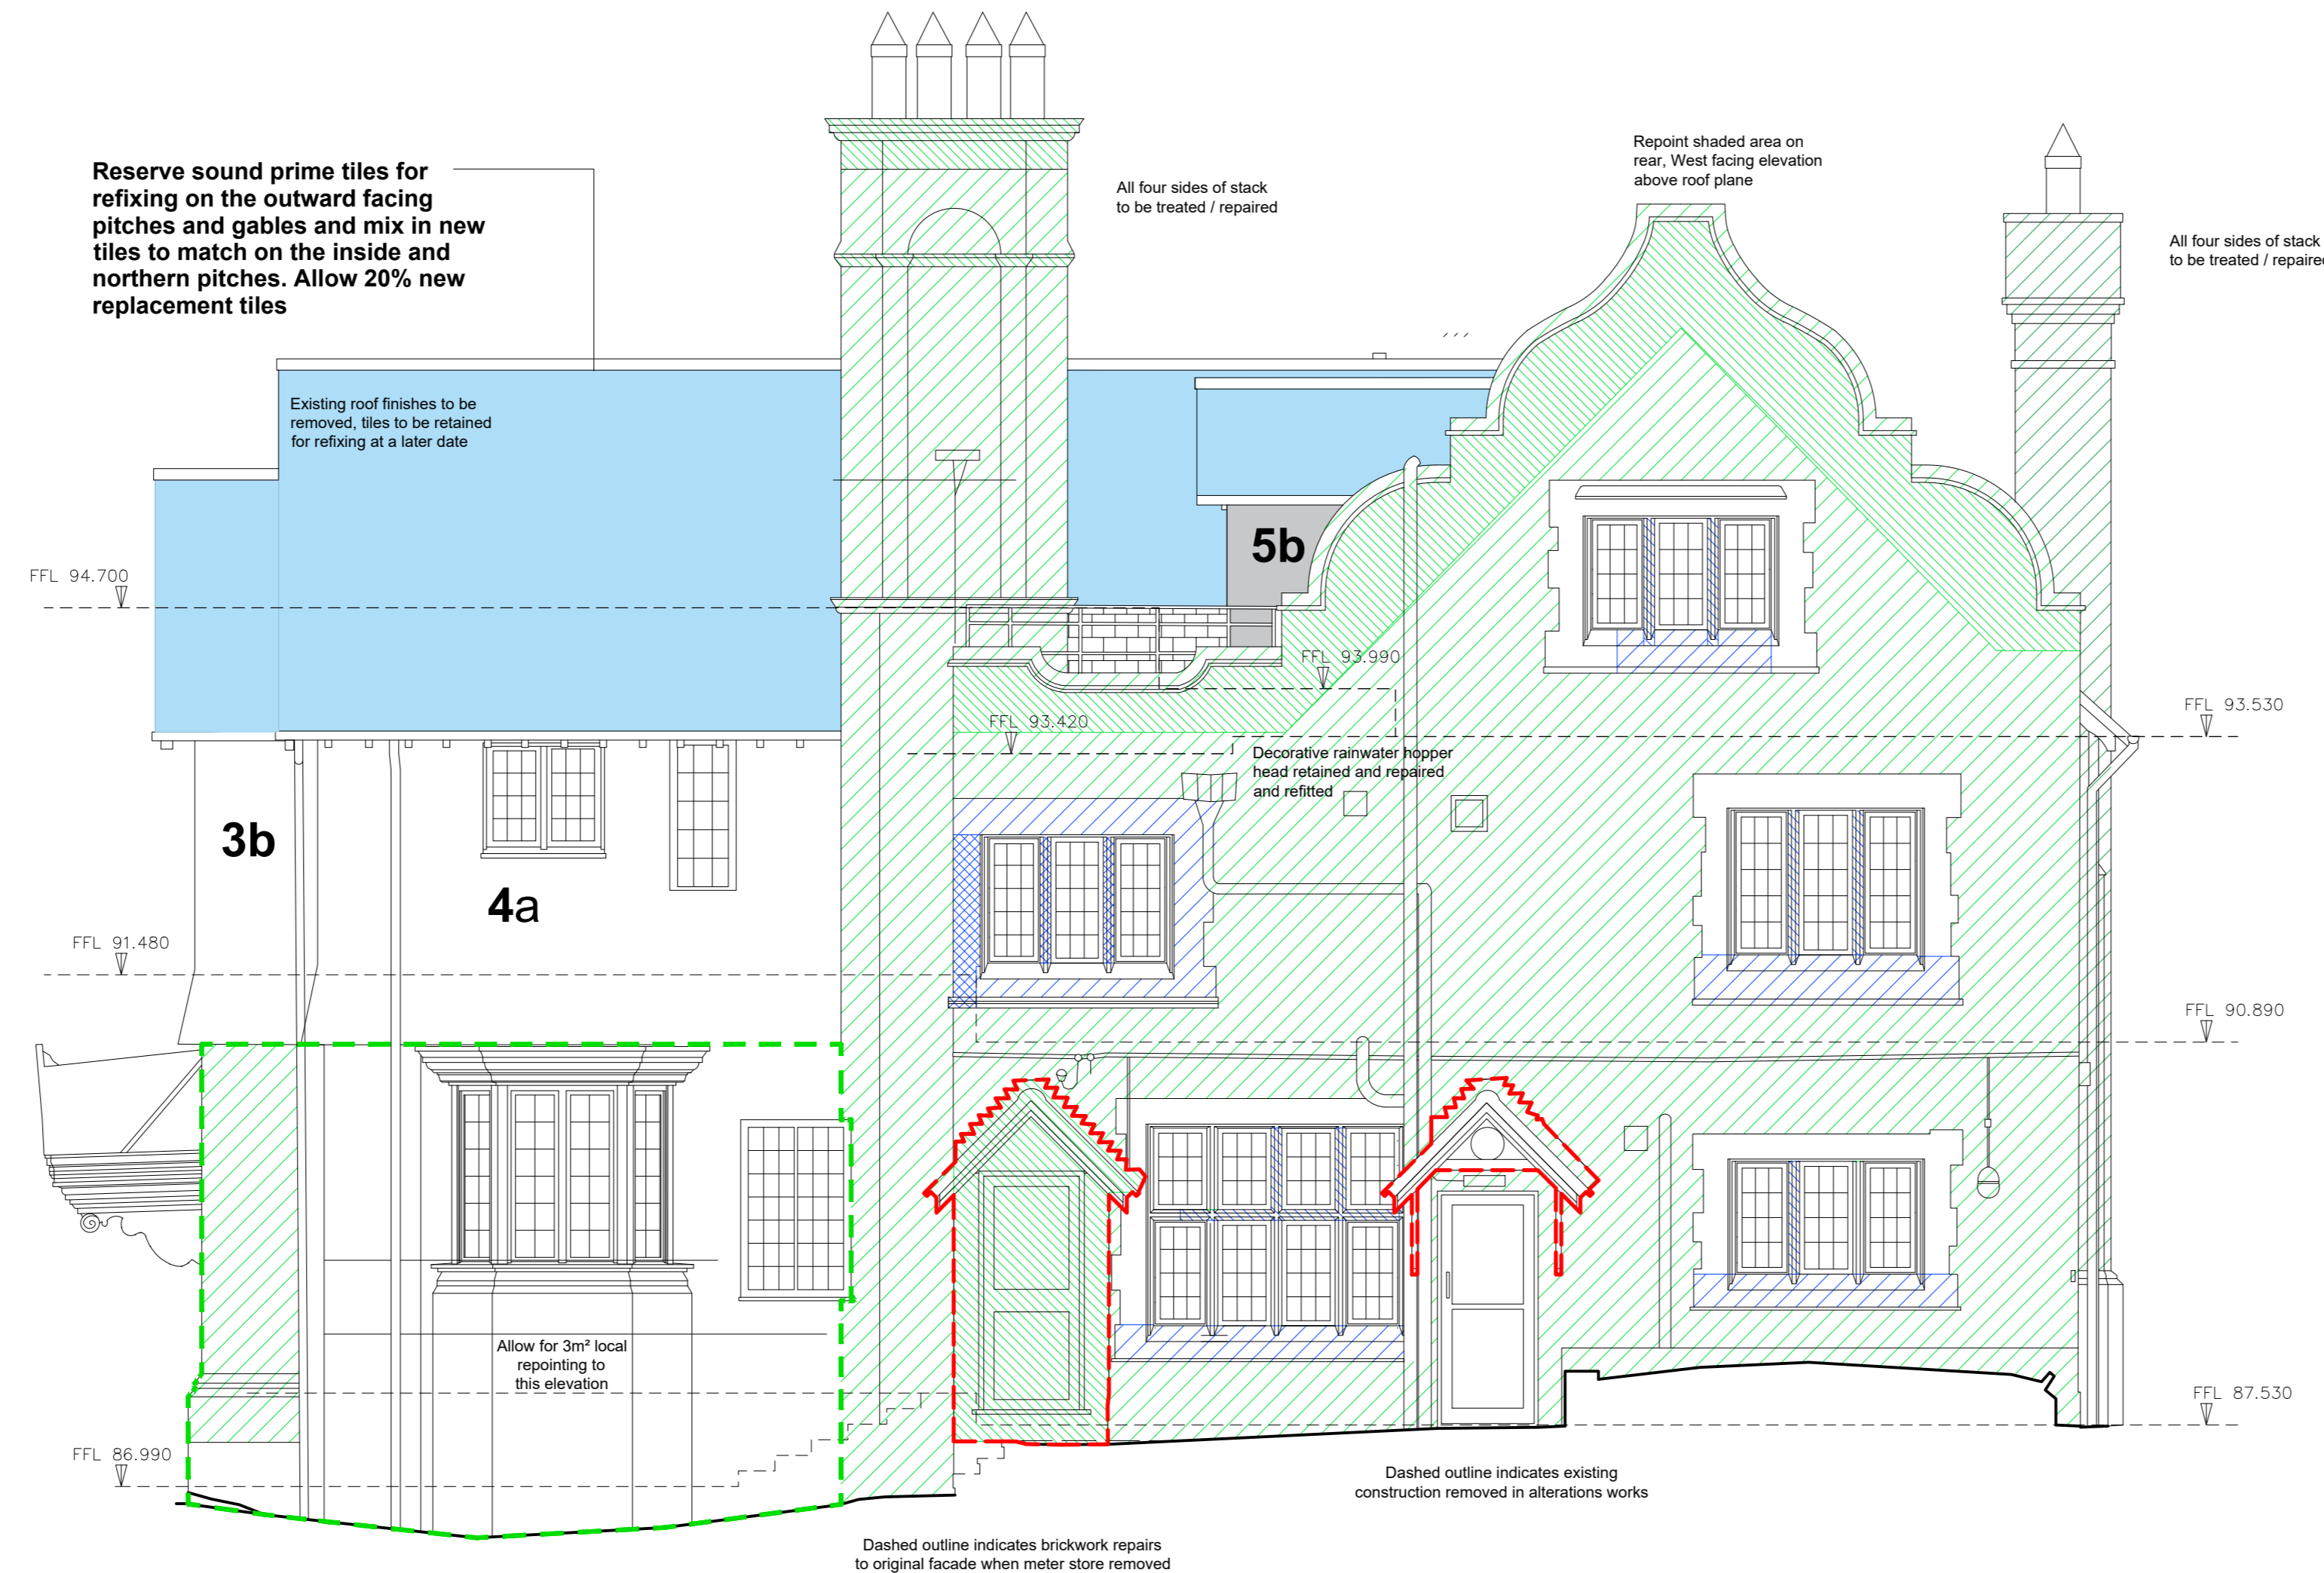

East Elevation - Main House and Lodge Stone and Brick Repairs

F	05.12.23	DHA	Amendments as indicated
E	01.11.23	DHA	Issued for Construction
D	16.09.22	CP	Additional vertical tiling areas 5 and 5b shown as being removed. The Lodge 2nd Floor. Issued for Tender
C	13.05.21	SP	Notes and coloured hatch added to elevations to indicate the removal of roof and wall tiling to allow the removal of surfaces described on the general arrangement drawings. Surface references are provided to vertical tiling to identify individual surfaces
B	28.04.21	CP	Rainwater Goods added as being retained
A	08.02.21	CP	Areas of roof works added

REV	DATE	DRN	CHKD
-----	------	-----	------

**PROJECT**  
 The Hoo  
 17 Lyndhurst Gardens,  
 Hampstead

**CLIENT**  
 Mr and Mrs Yu  
 REPRESENTED BY  
 JAGA Developments (London)

**DRAWING**  
 Stone, Brick and Roof Repairs  
 South and East Elevations

SCALE	SHEET SIZE	DRAWN	CHECKED	DATE
1:50	@ A0	ADS	BH	Apr 2020

**BOWKER SADLER ARCHITECTURE**  
 A: Hatherlow House, Hatherlow, Romley, Stockport SK9 3DY  
 T: 0161 406 7333  
 E: info@bowker-sadler.co.uk  
 W: www.bowker-sadler.co.uk

JOB No	DRAWING No	REVISION
19-013	3011	F
STATUS	PLANNING	