


WEST ELEVATION 1:100

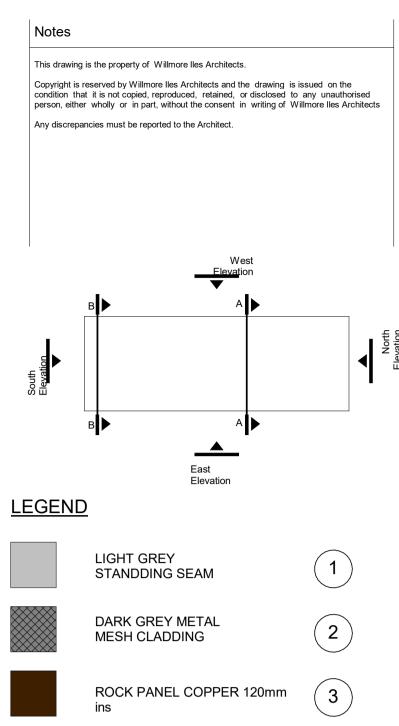

	\bigcirc
ROCK PANEL COPPER 120mm ins	3
ROCK PANEL WOOD 120mm ins	4
WHITE RENDER 200mm ins	5
PINK RENDER 200mm ins	6
BROWN BRICKWORK	7
BLACK RENDER	8
POWEDER COATED METAL CANOPY & BRISE SOLEIL	9

Updated for facade planning applicaiton Showing grood floor changes	SB WIA	SD SD	19.09.24 25/07/24	

wia

_ _ _ _ _ _ _ _ _ _

willmore iles architects

267 Hotwell Road - Hotwells - Bristol - BS8 4SF - Tel: 0117 9450962 www.willmoreiles.com

Drawing S1

Client 36 Kirby Street Limited

WIA No.	Job Title
1176	36-43

3 Kirby St, London

Drawing Title

PROPOSED COLOURED ELEVATIONS WEST ELEVATION

Scale 1 : 100	Size A1	Drawn WA	Checke SD	Date 13/03/24
Drawing			Rev	
001176- \	NIA- XX- XX-	20300	P02	
			<u></u>	