




THIS IS NOT A CONSTRUCTION DRAWING, IT IS
UNSUITABLE FOR THE PURPOSE OF CONSTRUCTION
AND MUST ON NO ACCOUNT BE USED AS SUCH.



Services Key

- RAD Radiator location
- Radiator pipe distribution
- Flow and return pipes
- Heating riser

See application 2024/1165/P and
2024/1275/L for full extent of
proposed works to existing services

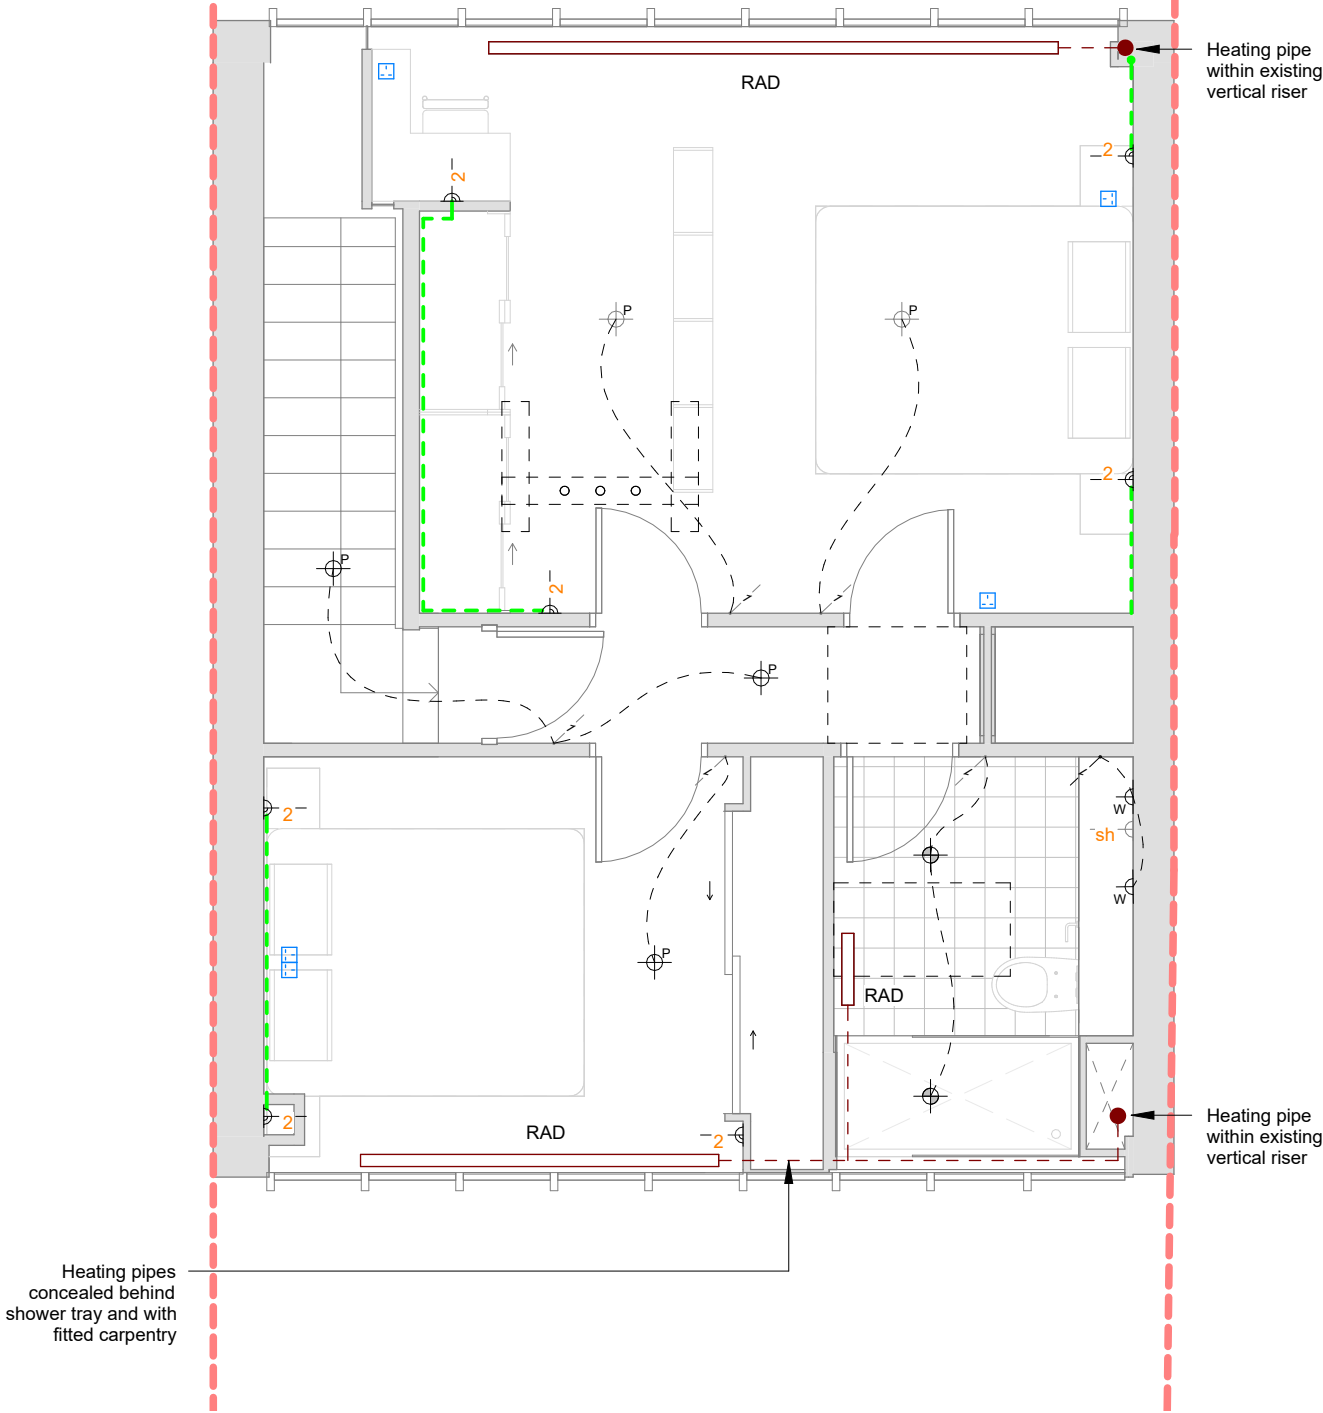

Proposed Services Second Floor Plan
1 : 50

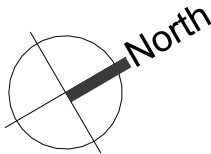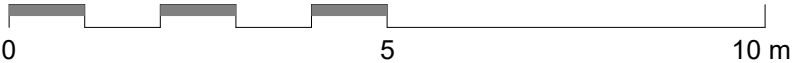

rev	date	note
CODE	SUITABILITY DESCRIPTION	
STATUS	PURPOSE OF ISSUE PLANNING	
3rd floor 99-101 Farringdon Road London, EC1R 3BT tel: 020 7096 5007 email: studio@map-architecture.co.uk		
PROJECT NO: 2306		
PROJECT 31 South Hill Park		
TITLE Proposed Services Second Floor Plan		
CLIENT Mark Sutcliffe		
DRAWN BY JT	CHECKED BY MP	DATE 13.11.2024
SCALE (@ A3) 1 : 50		PROJECT NUMBER 2306
DRAWING NUMBER S002		REV