


Proposed Floor Plan

Seventh Floor

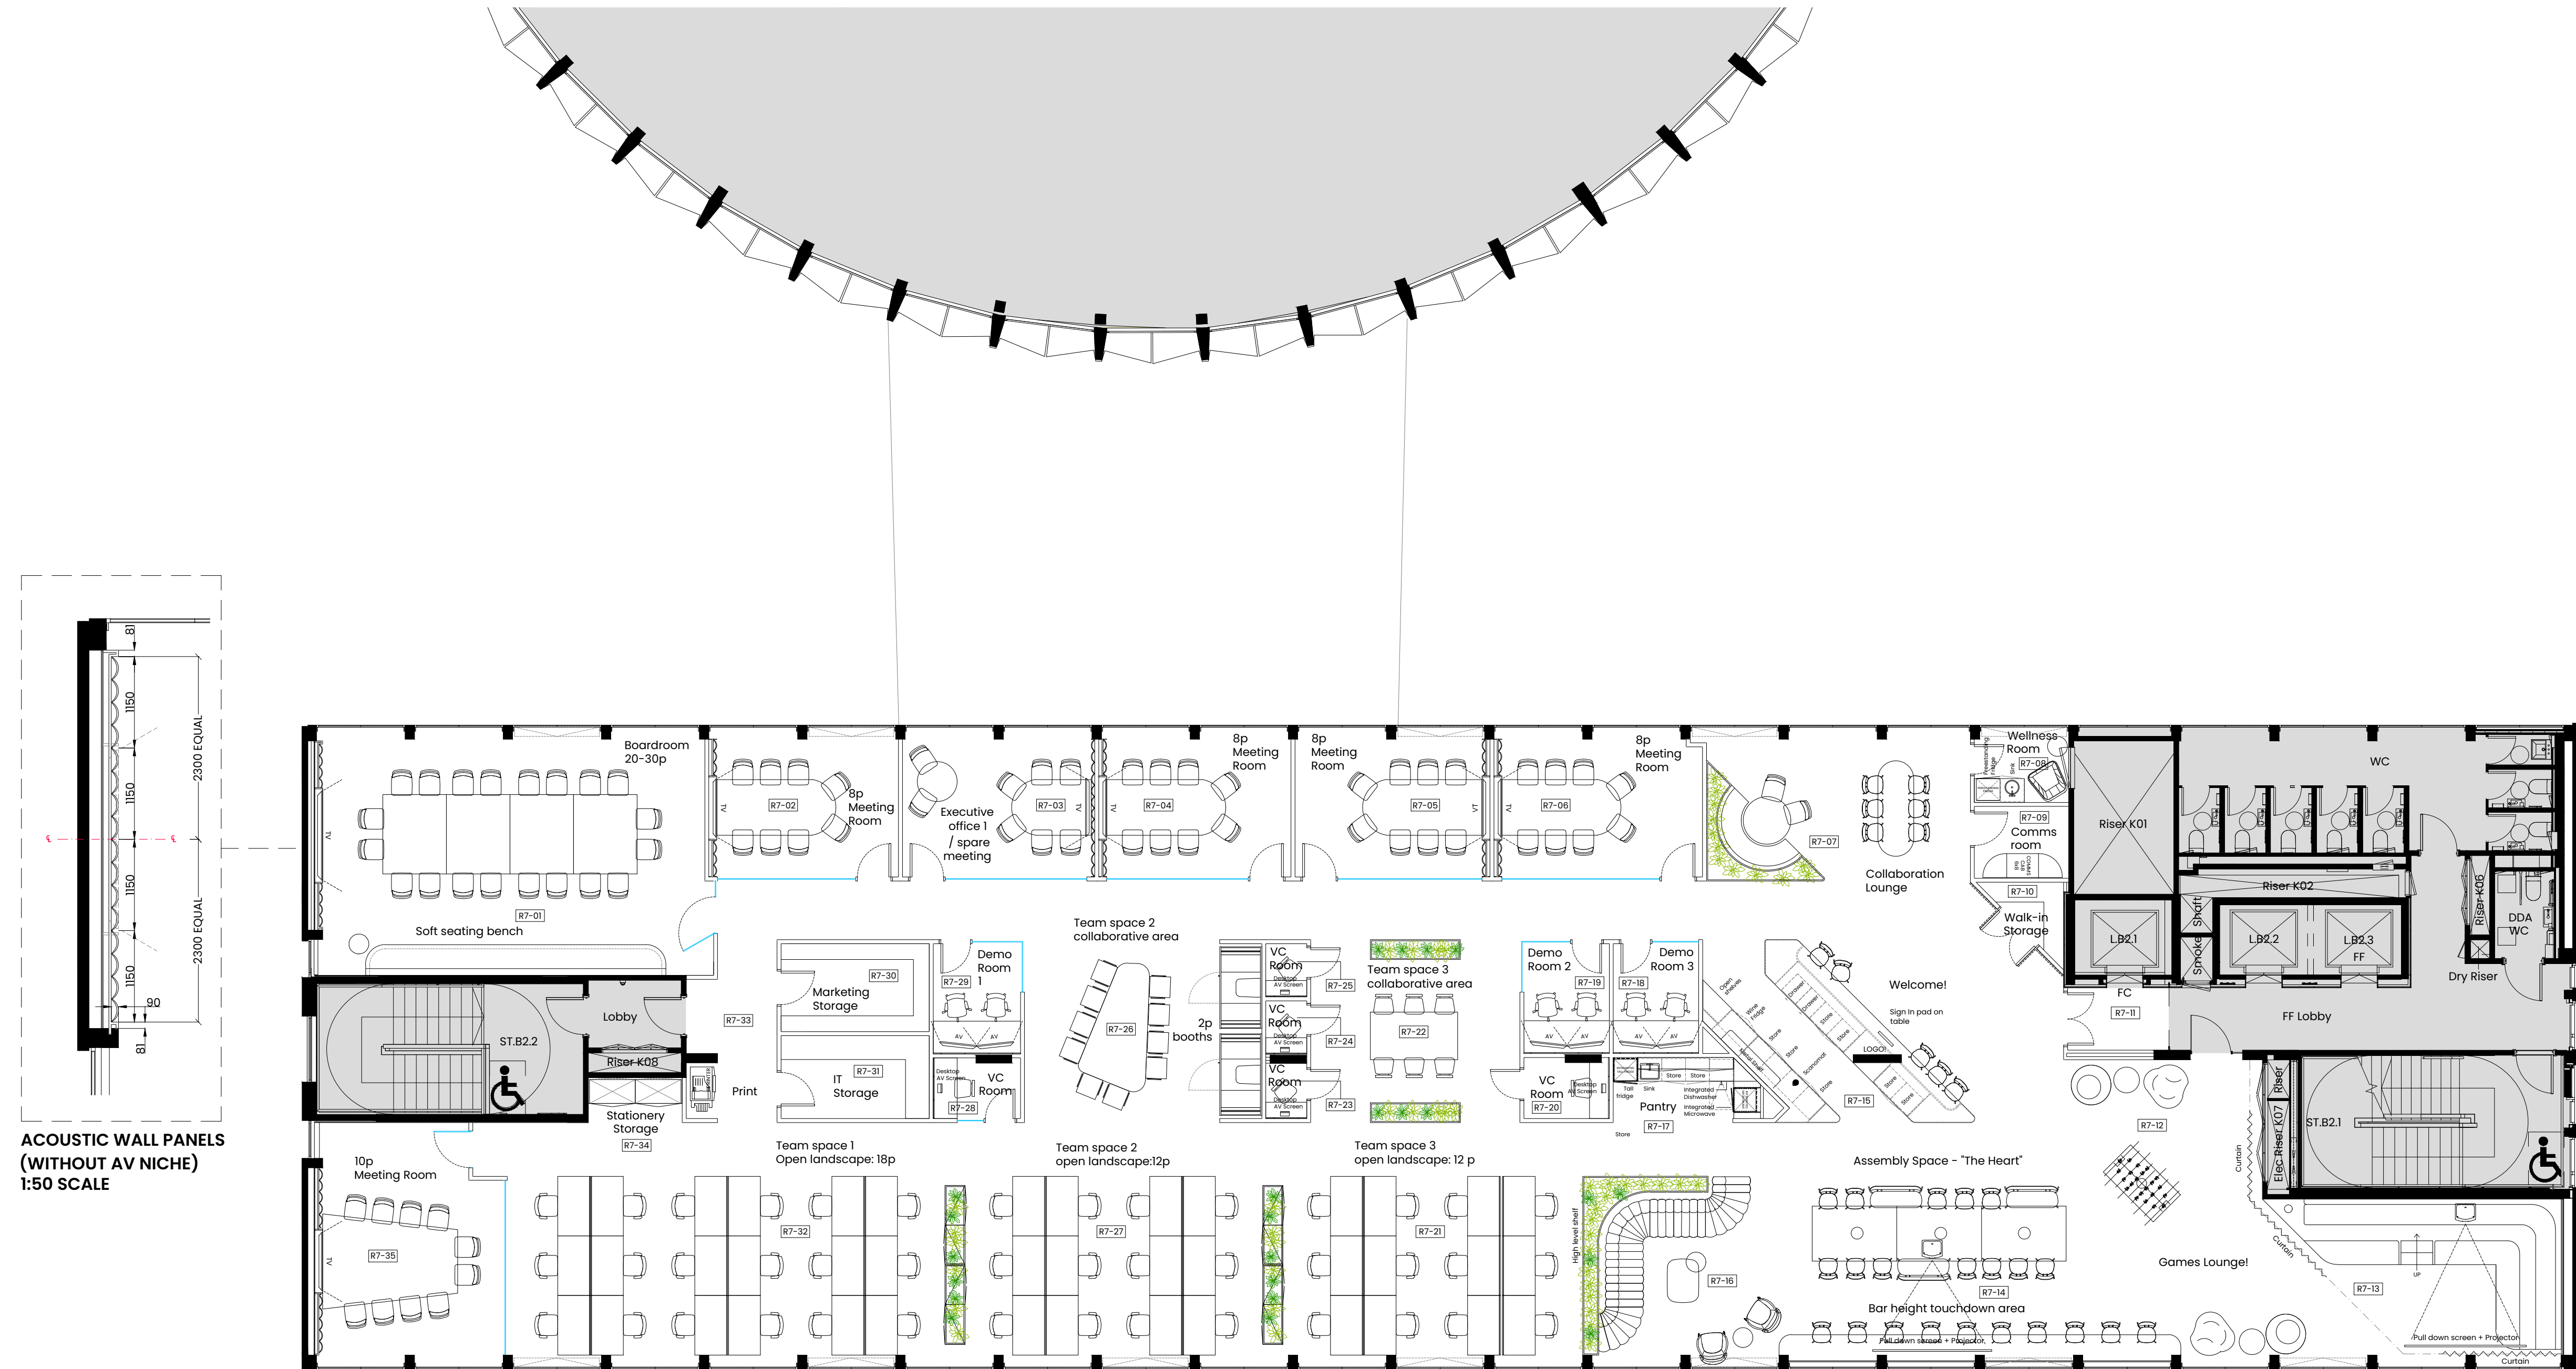

ACOUSTIC WALL PANELS (WITHOUT AV NICHE) 1:50 SCALE

KEY TO GENERAL ARRANGEMENT

Existing fit-out & basebuild

Existing basebuild wall or partitioning

Existing glazing

Existing solid single door

Existing glass single door

Existing solid double door

NO WORKS to landlord areas

New partitioning, glazing and doors

New partitioning

New glazing

New solid single door

New glass single door

New solid double door

Refer to door schedule for specification

Furniture

New furniture

Low height storage unit

Medium height storage unit

Tall height storage unit

(double doors)

(drawers)

(tambour door)

D	Drawing updated	NA	21/11/2024
C	Drawing updated	NA	18/11/2024
B	Drawing updated	NA	11/11/2024
A	Drawing updated	VJ	29/10/2024
-	Drawing first produced	VJ	27/10/2024

REV	DESCRIPTION	BY	DATE
-----	-------------	----	------

DRAWING STATUS
PRE CONSTRUCTION

Blackline

Address
Space House
1 Kemble Street
London, WC2B 4AN

Project Number	Ref	Floor	Detail	Rev
33194	01	07	SP	D

Drawing Title
Seventh Floor
Proposed Floor Plan

Produced by	Scale	Date Created
NA	1:100@A1	23/09/2024

MARIS INTERIORS
The Horatium Building
65 Southwark Street
London SE1 0HR

T 020 7902 1866
E hello@maris.co.uk
W maris.co.uk