


Covent Garden - Bedroom No's

	Level 1	Level 2
ADDITIONAL DOUBLE SQUEEZE WINDOWLESS ROOMS	25	24
ACCESSIBLE ROOMS	3	3

General
 • IF IN DOUBT ASK
 • Copyright JWA Architects Limited. This drawing remains the property of JWA Architects Limited & may not be reproduced in any way without prior consent.


A 17.02.2023 LAYOUT AMENDED ADJACENT 59 SHORTS GARDENS SPB
 B 23.02.2023 COLUMNS UPDATED ACCESSIBLE ROOM SPB
 C 03.03.2023 TITLEBLOCK UPDATE, AC AREA OMITTED SPB
 D 17.01.2024 NOTES UPDATED NB
 E 31.01.2024 NOTES UPDATED NB
 F 08.05.2024 CYCLE SPACE NOTE UPDATED NB
 G 15.05.24 GENERAL UPDATE EC
 H 20.11.24 NOTES UPDATED EC

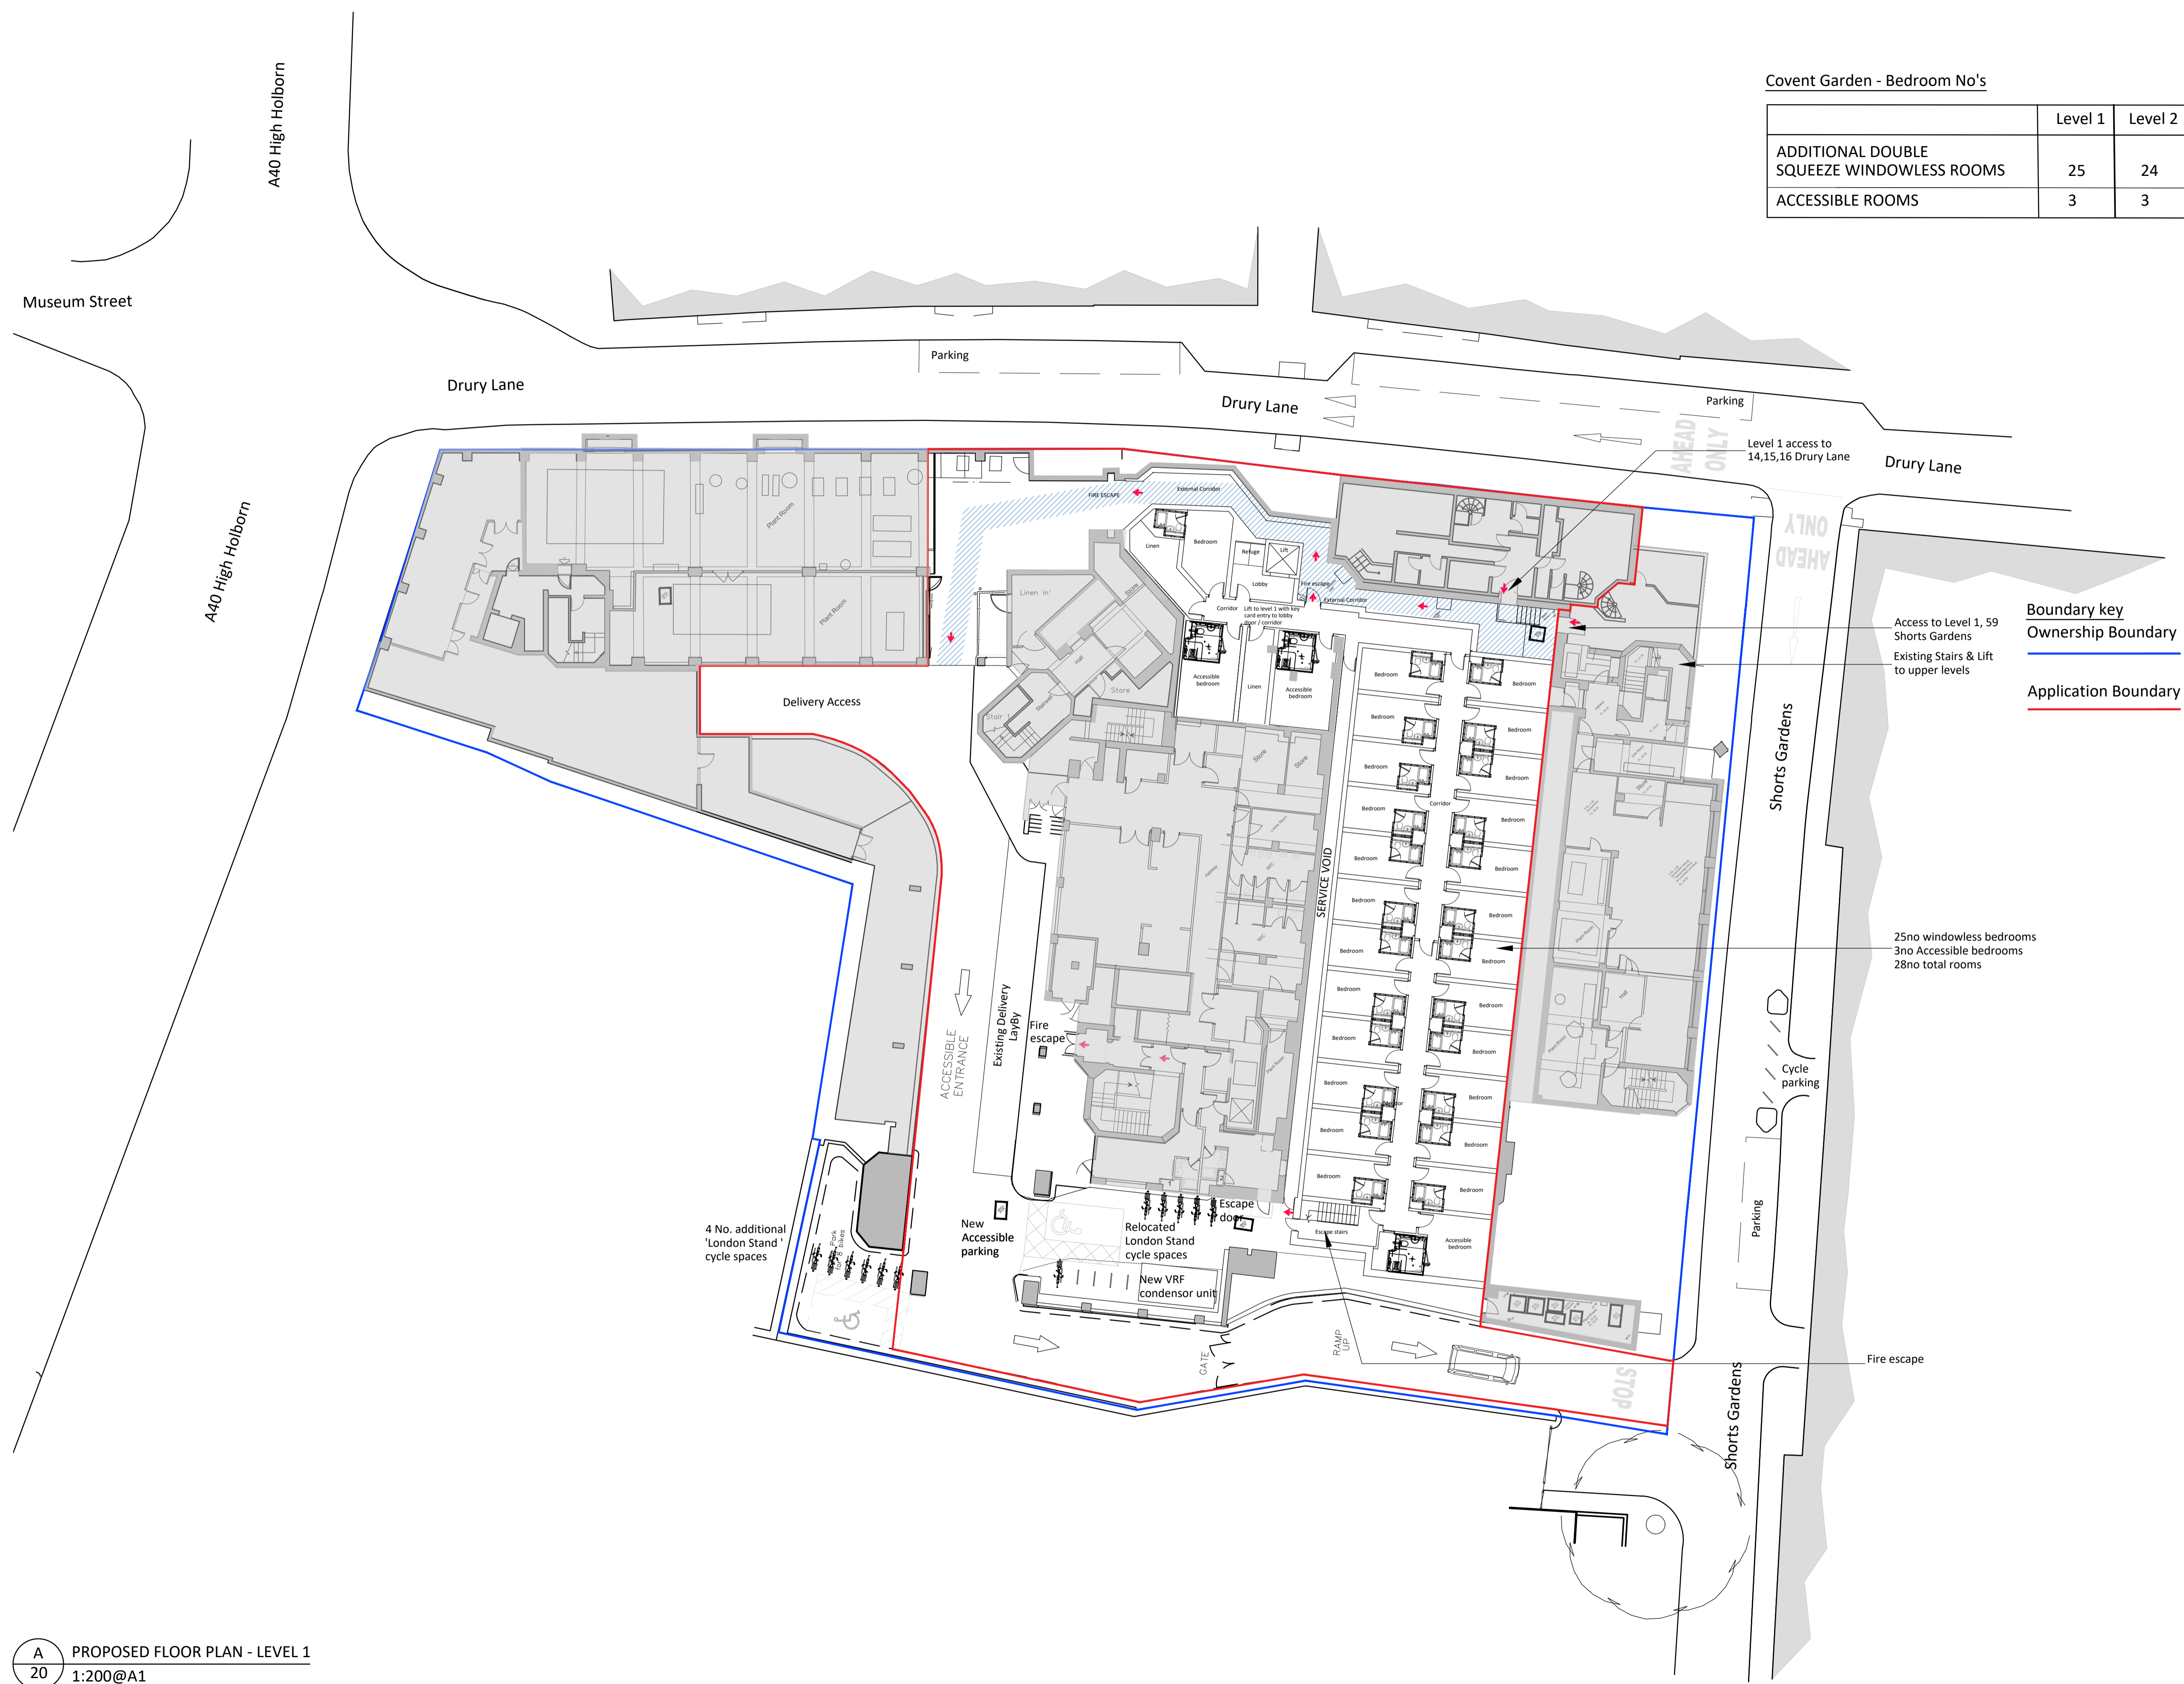

Boundary key
 Ownership Boundary
 Application Boundary

Access to Level 1, 59
 Shorts Gardens
 Existing Stairs & Lift
 to upper levels

25no windowless bedrooms
 3no Accessible bedrooms
 28no total rooms

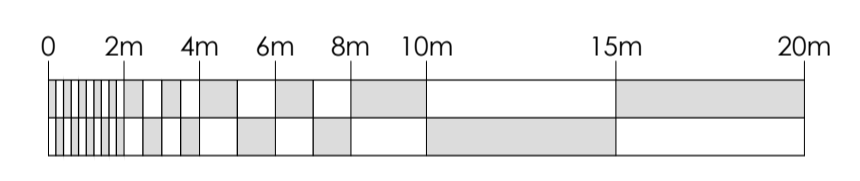

PLANNING

JWA Architects Limited
 1st Floor, Old Town Hall,
 Church Street,
 Market Harborough
 Leicestershire, LE16 7AA
 T +44 (0) 1858 525343
 E office@jwa-architects.co.uk
 W www.jwa-architects.co.uk

Client: **Travelodge**

Project: TRAVELODGE
 DRURY LANE
 COVENT GARDEN

Drawing: PROPOSED FLOOR PLAN
 LEVEL 1

Purpose: PLANNING Date: 23/01/2023
 Scale: 1:200 @ A1 Drawn: SPB
 Dwg. No: J9348/20 Revision: H