
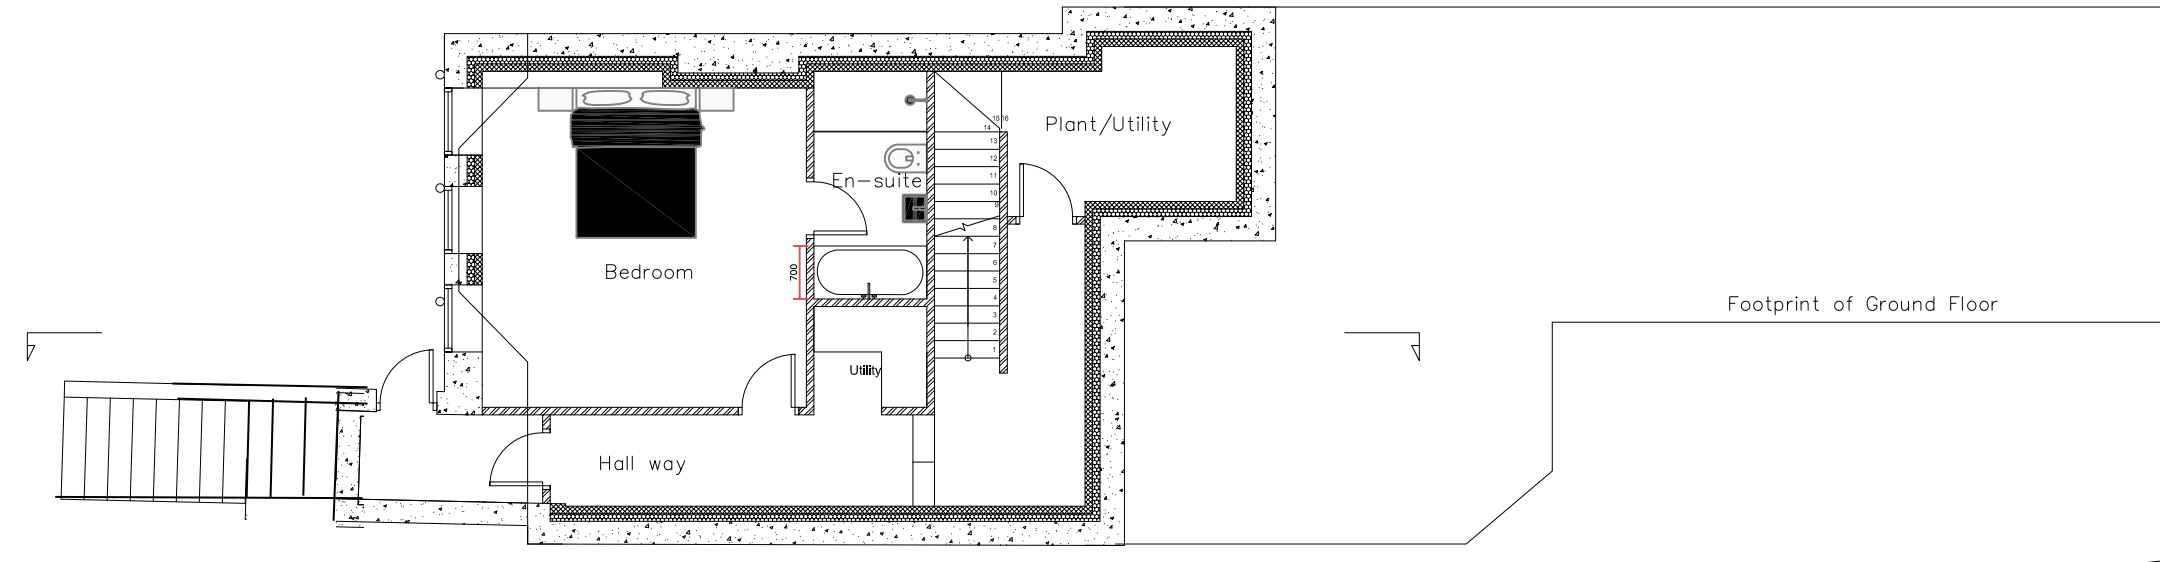



Annotations:

PROPOSED SECTION A-A

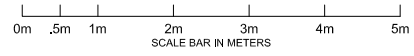

PROPOSED BASEMENT

PROPOSED BASEMENT PLAN

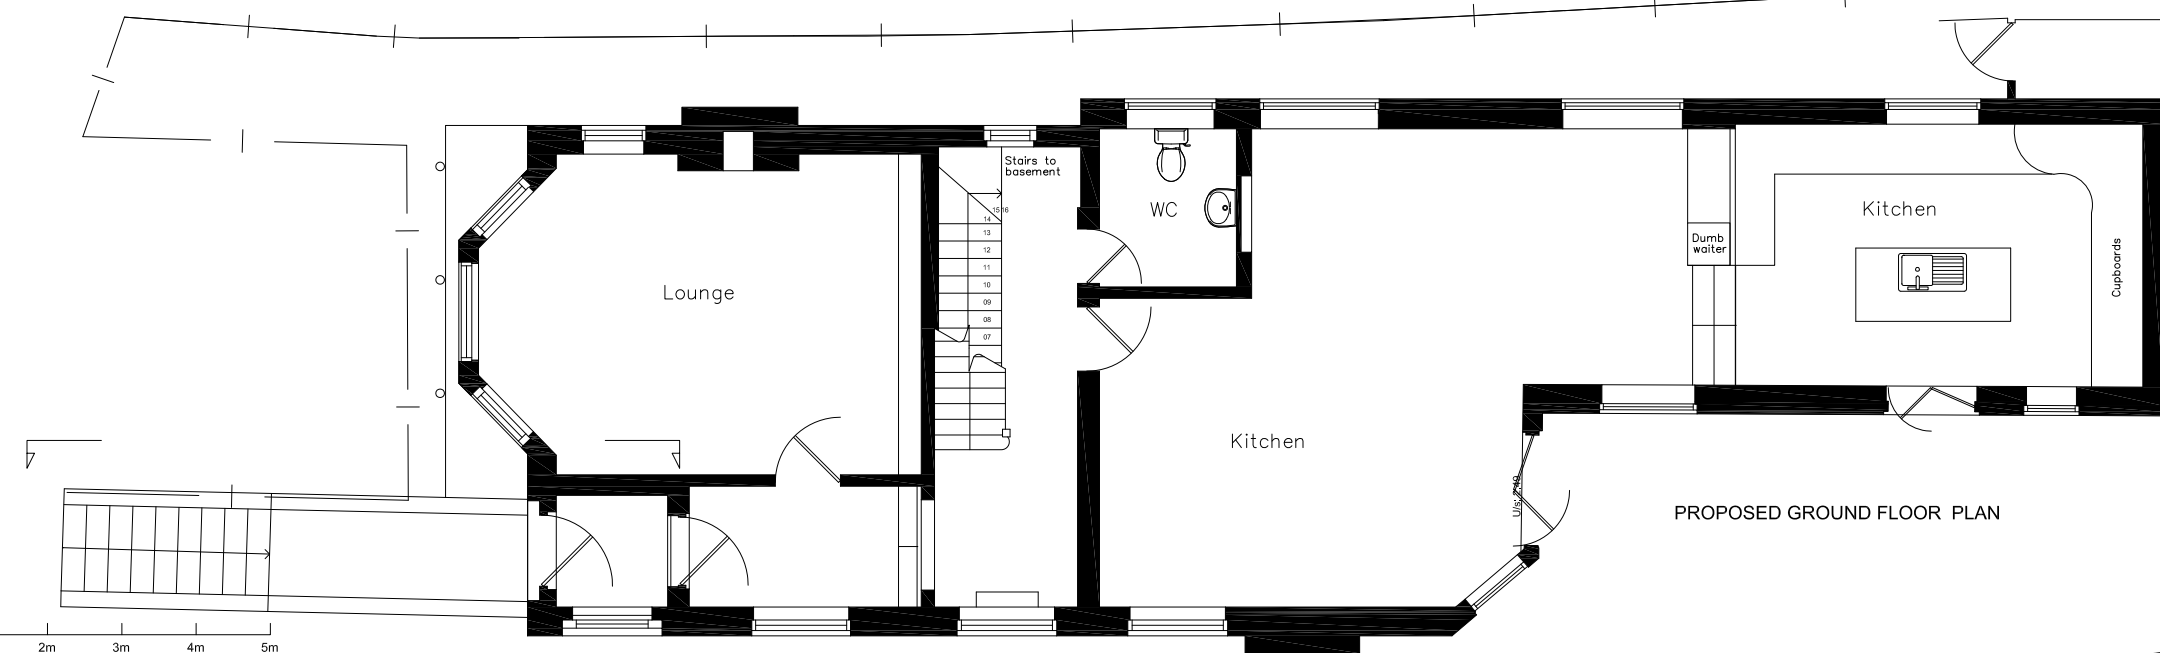


PROPOSED GROUND FLOOR PLAN




Unit 3 London Business Park London NW2 7AH
 Tel: 02084529400 E-mail: info@amirilan.com

Project:	56 Platt's Lane
Drawing:	Proposed Plans and Section
Dr. No.:	ST_24_56PlattsLane_01 Rev: A
Scale:	1:100 @A3
Date:	27-08-2024

Annotations:

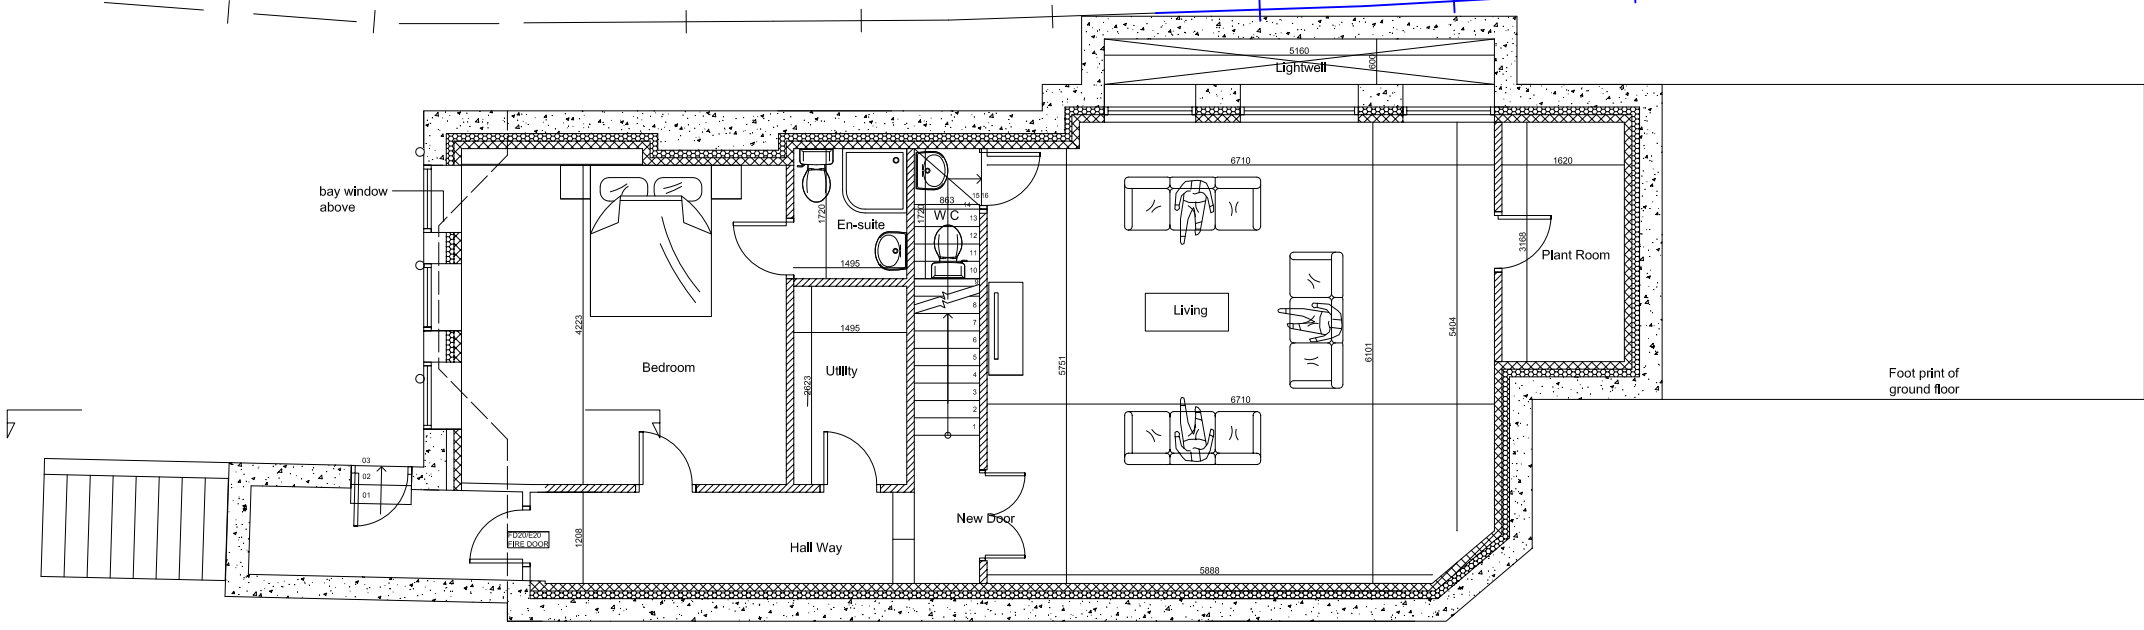

ORIGINAL APPROVED SECTION A-A

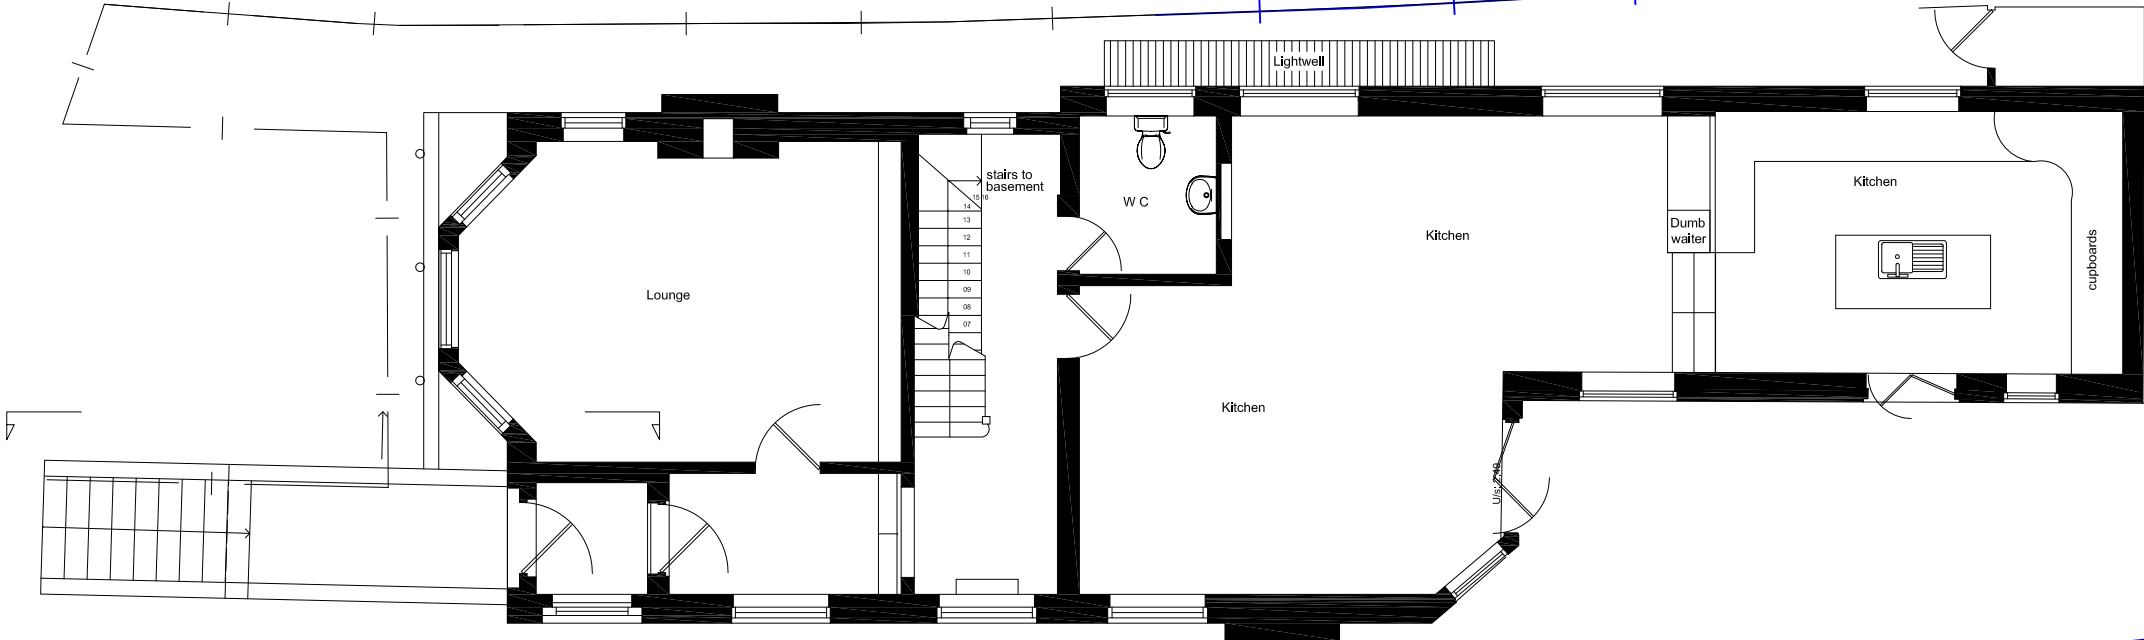

ORIGINAL APPROVED GROUND FLOOR PLAN




Unit 3 London Business Park London NW2 7AH
Tel: 02084529400 E-mail: info@amirilan.com

Project:	56 Platt's Lane
Drawing:	Proposed Plans
Dr. No.:	ST_24_56PlattsLane_02 Rev: A
Scale:	1:100 @A3
Date:	27-08-2024

Annotations:



ORIGINAL APPROVED FRONT ELEVATION

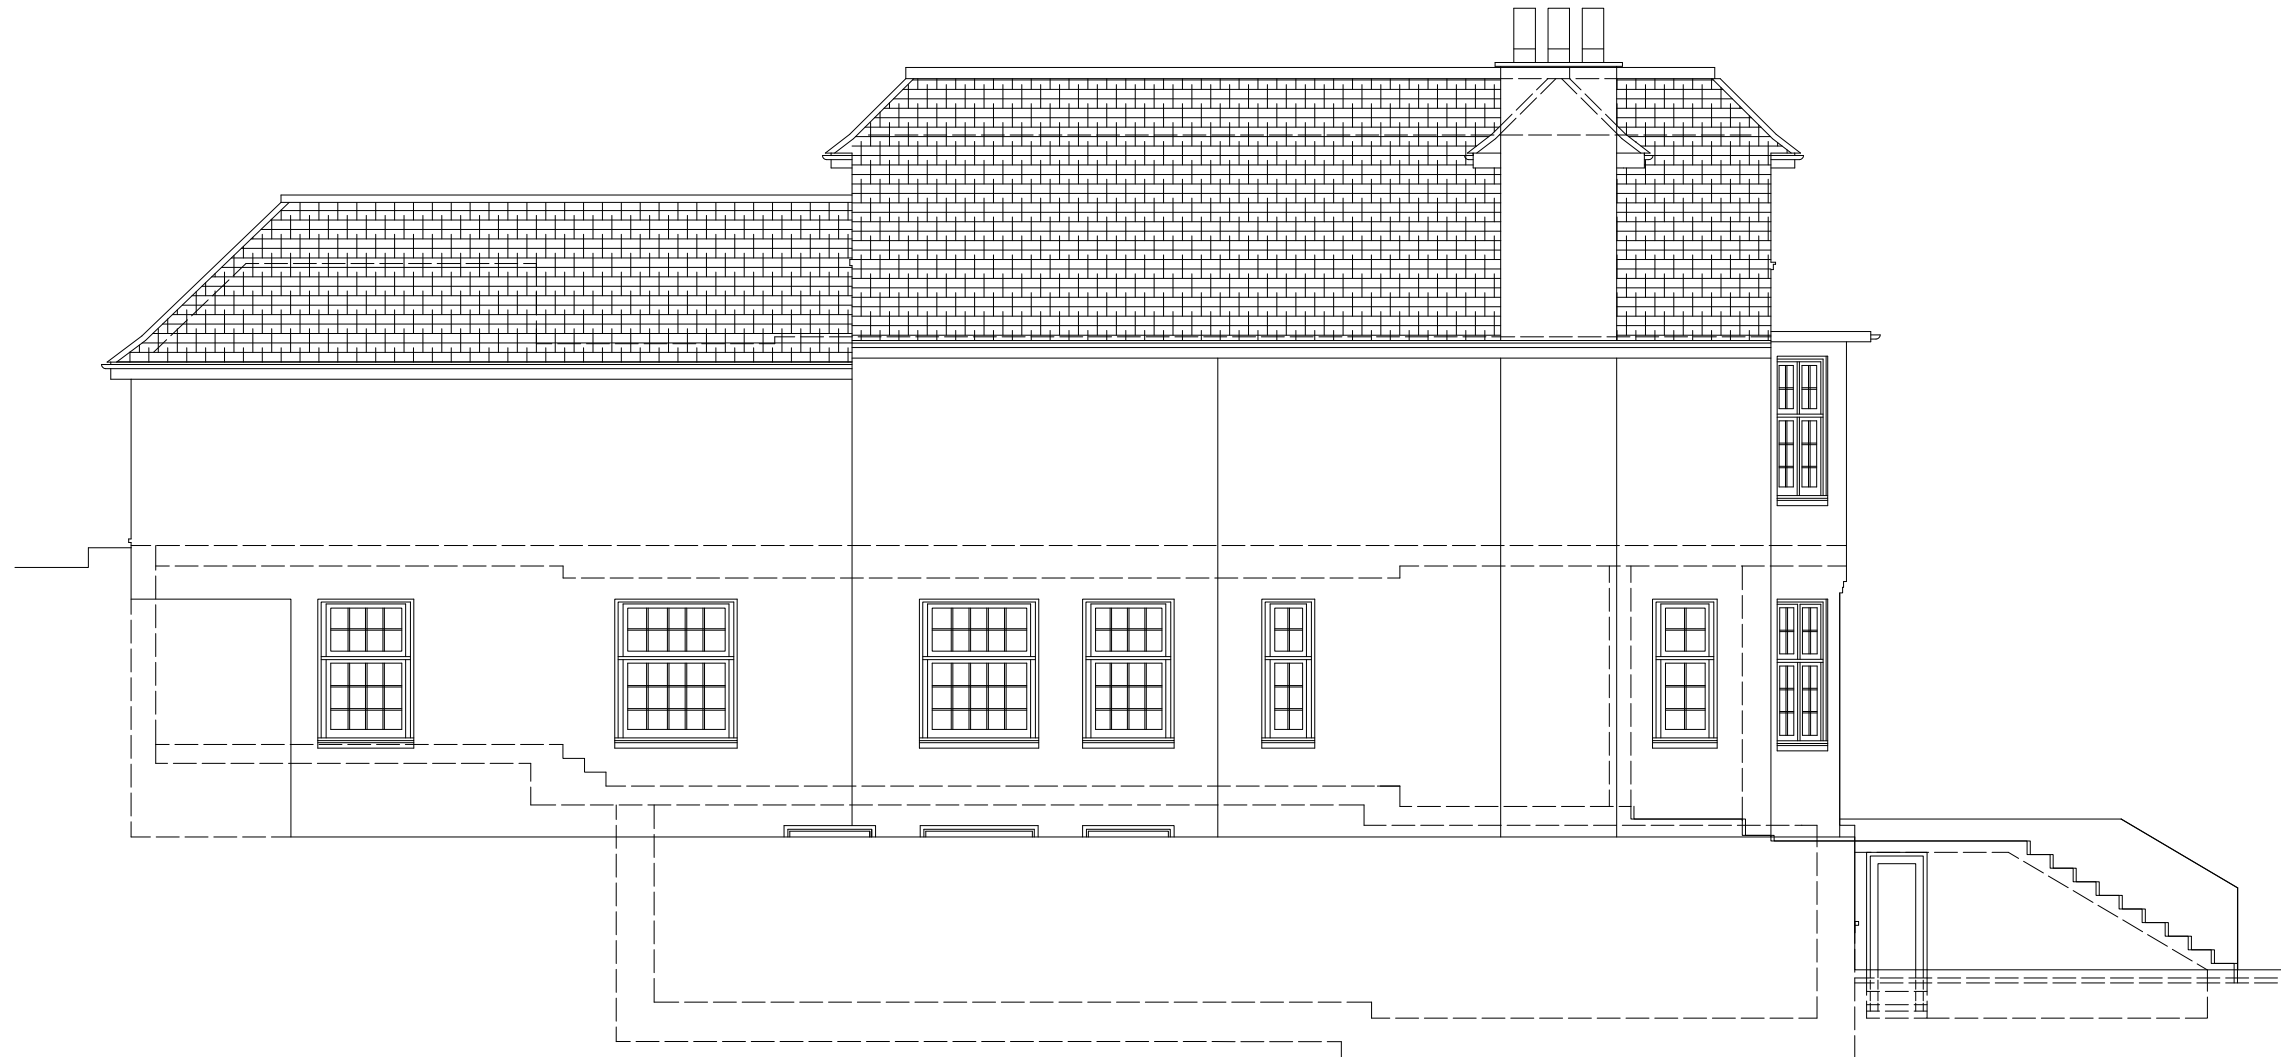


ORIGINAL APPROVED SIDE ELEVATION






Unit 3 London Business Park London NW2 7AH
Tel: 02084529400 E-mail: info@amirilan.com

Project: 56 Platt's Lane
Drawing: Proposed Elevations
Dr. No.: ST_24_56PlattsLane_03 Rev: A
Scale: 1:100 @A3
Date: 27-08-2024

Annotations:

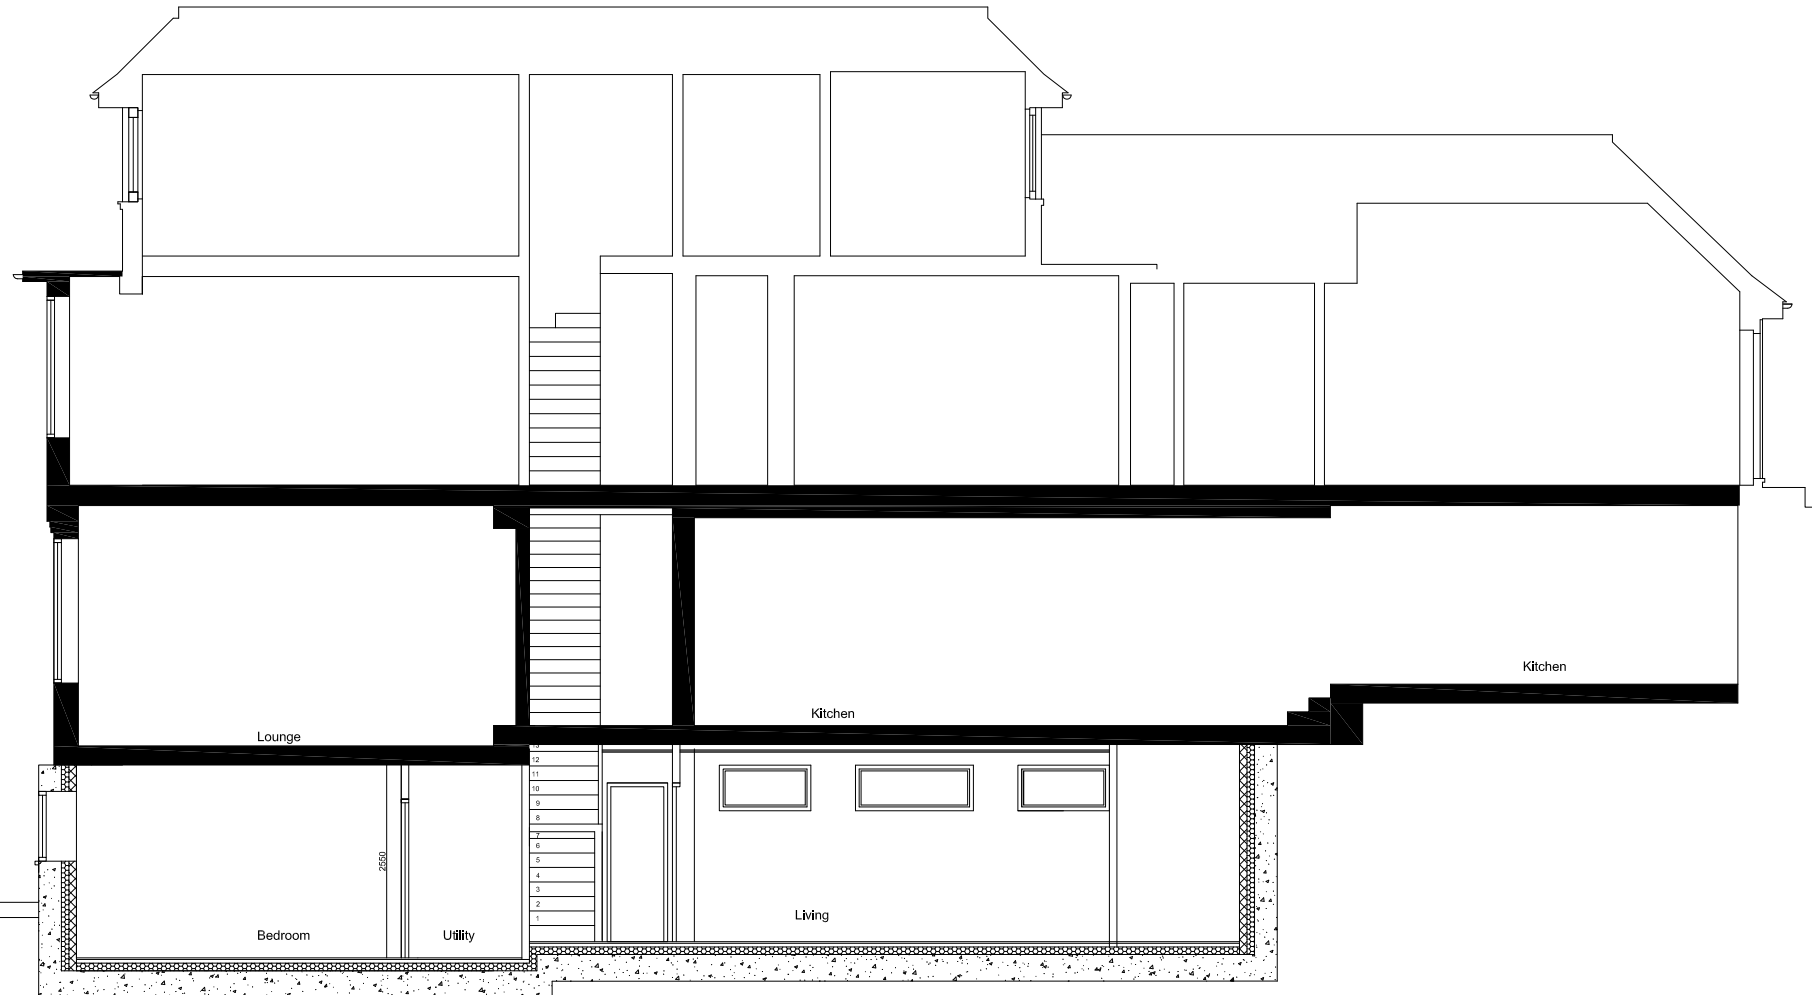

ORIGINAL APPROVED SECTION A-A

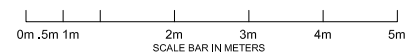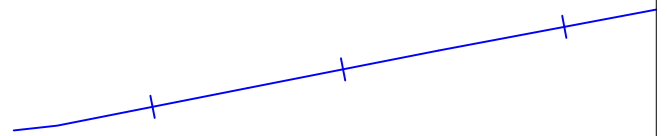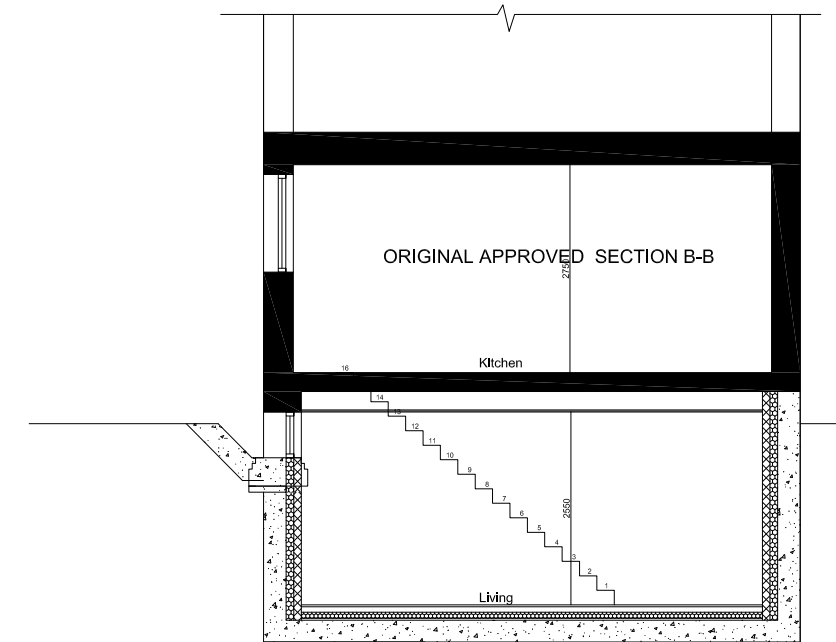

Unit 3 London Business Park London NW2 7AH
Tel: 02084529400 E-mail: info@amirilan.com

Project:	56 Platt's Lane
Drawing:	Proposed Sections
Dr. No.:	ST_24_56PlattsLane_04 Rev: A
Scale:	1:100 @A3
Date:	27-08-2024

Annotations:




PROPOSED BASEMENT

PROPOSED FRONT ELEVATION



PROPOSED SIDE ELEVATION

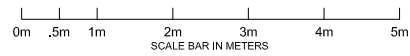

SCALE BAR IN METERS



Unit 3 London Business Park London NW2 7AH
Tel: 02084529400 E-mail: info@amirilan.com

Project: 56 Platt's Lane
Drawing: Proposed Elevations
Dr. No.: ST_24_56PlattsLane_05 Rev: A
Scale: 1:100 @A3
Date: 27-08-2024