



DO NOT SCALE FROM THE DRAWING.
ALL DIMENSION TO BE CHECKED ON SITE.
COPYRIGHT RESERVED.

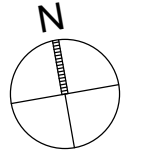


Existing
Proposed

Material Key


- 1 London Stock Brick painted white to match existing
- 2 Timber frame double glazed window in white
- 3 Composite decking
- 4 Black painted metal balustrade
- 5 Timber frame double glazed door with side window

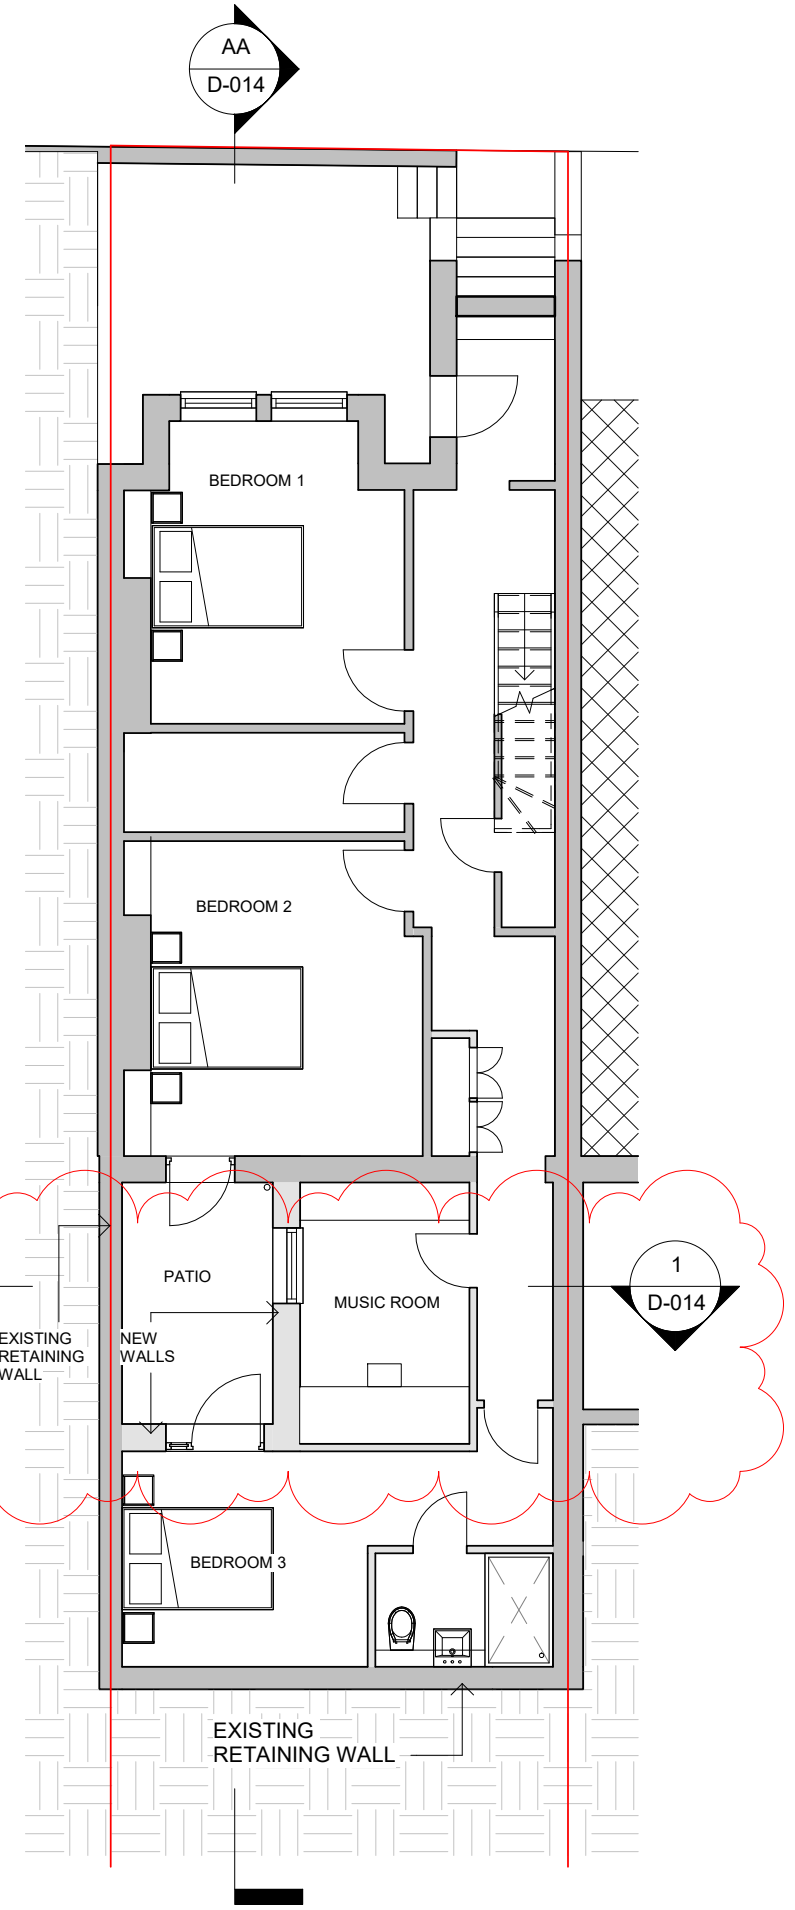


Basement Floor

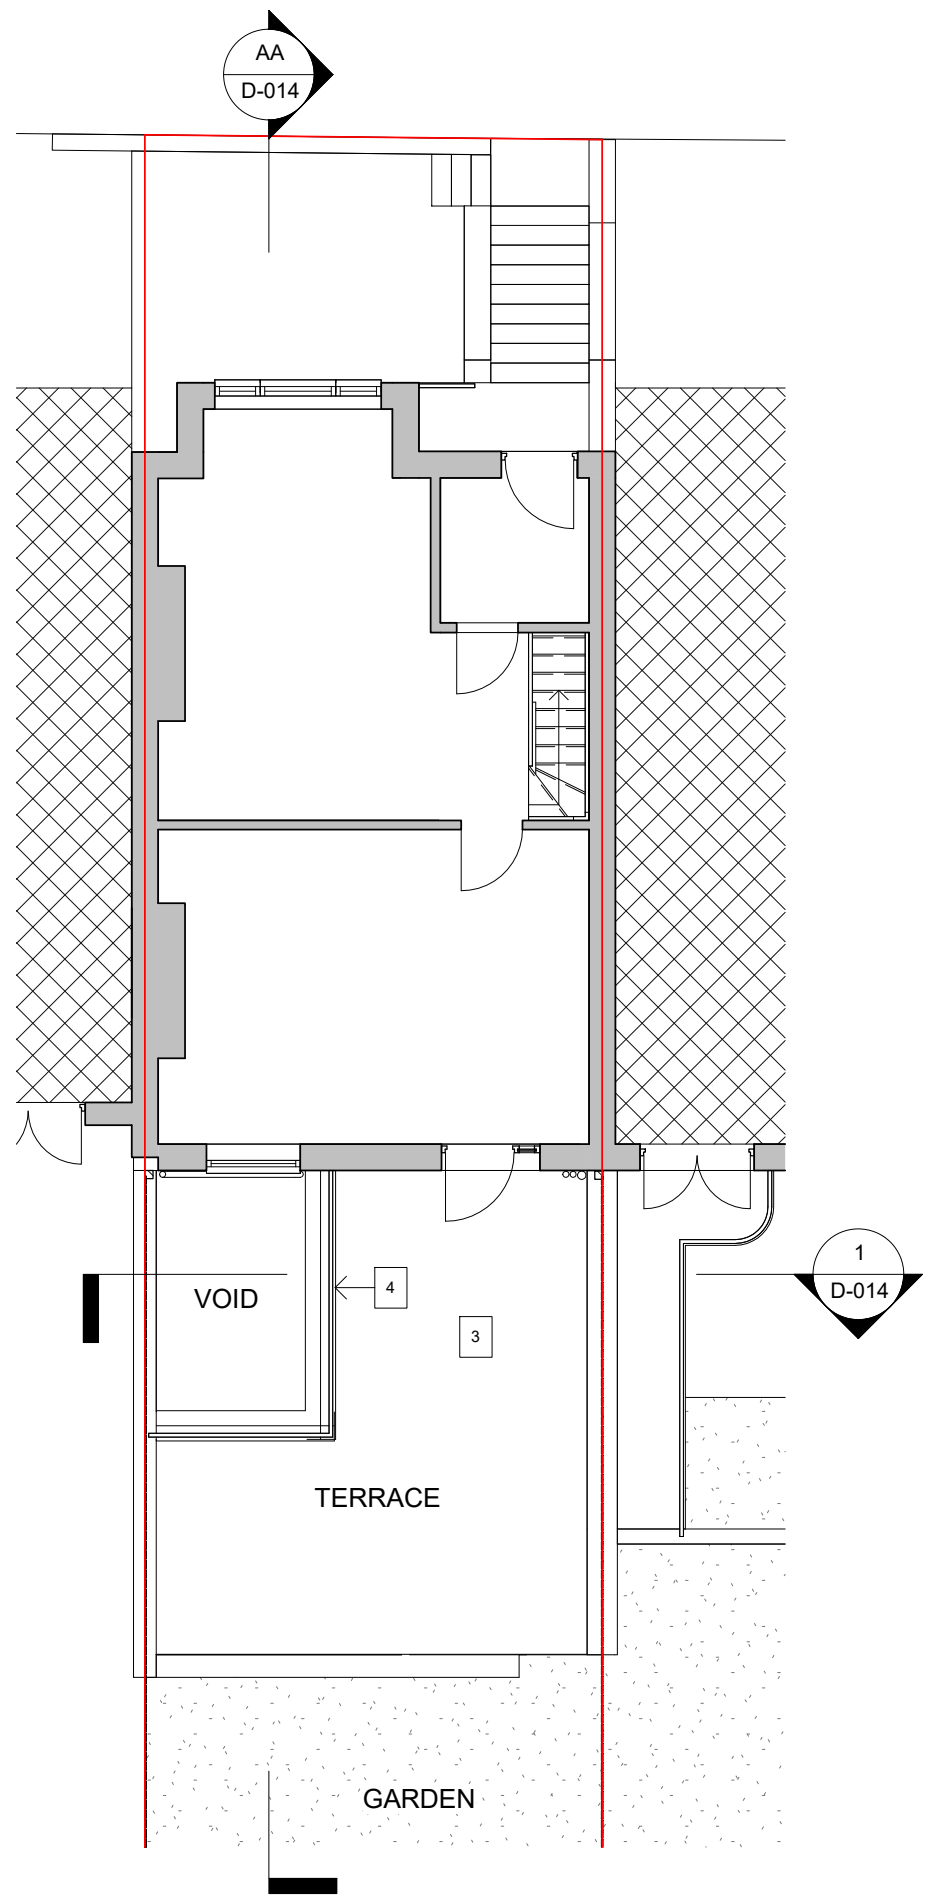

Ground Floor

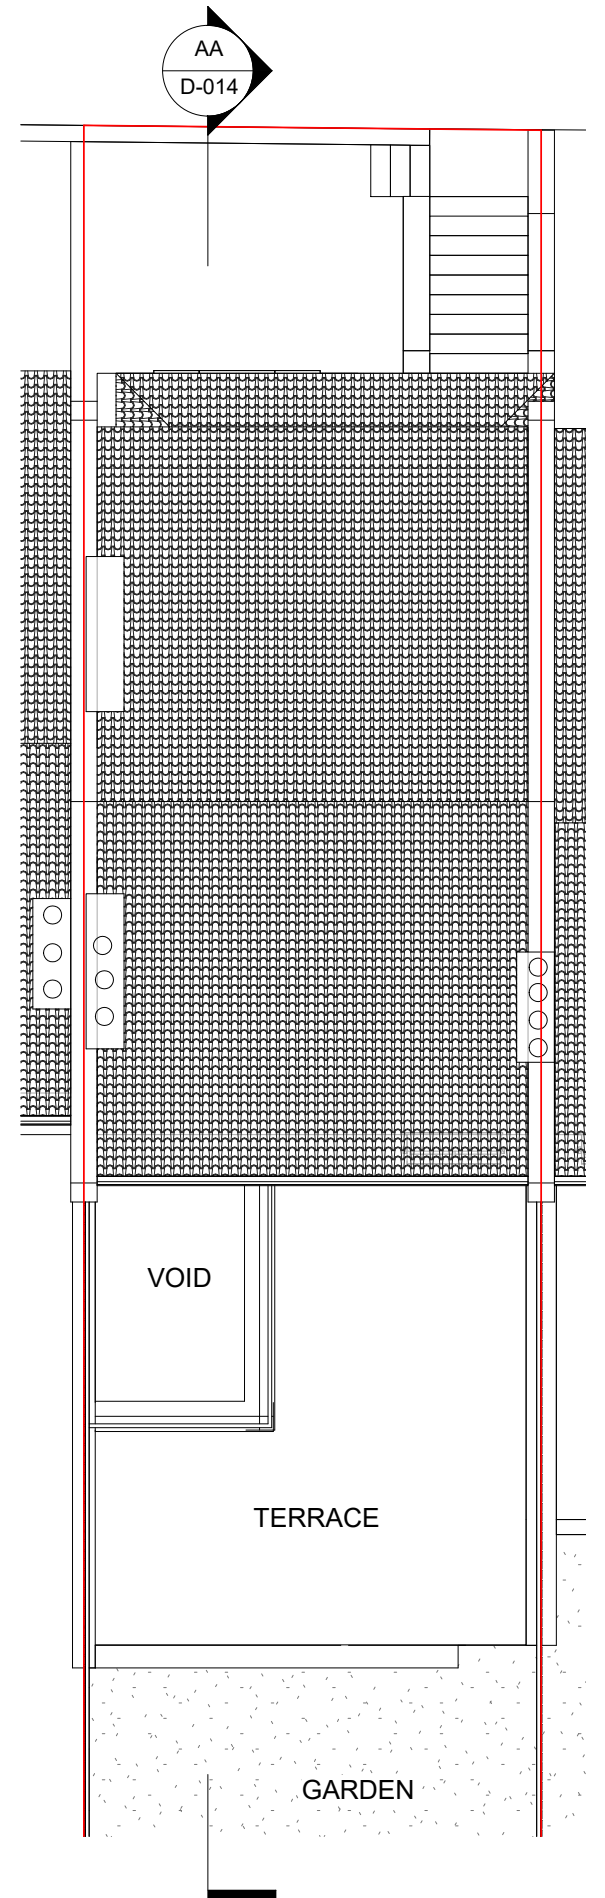

Roof Floor

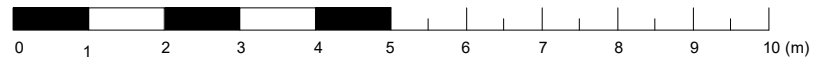

A	Section BB added	AG	06.04.2023
*	Householder Planning Application	AG	01.12.2022
REV/ISSUE	NOTE	DRN	DATE

SCALE	DATE	DRN	CHK
1:100@A3	01/12/2022	AG	MH

PROJECT
12A Denning Road, NW3 1SU, London

DRAWING
Proposed Basement, Ground Floor and Roof Plan

bubble architects STUDIO 205 THE BUSWORKS
39-41 NORTH ROAD
LONDON N7 9DP
WWW.BUBBLEARCHITECTS.CO.UK

JOB NO	DRAWING NO	REV
022037	P-B/00-D-013	A