


PROPOSED SIDE ELEVATION

SOUTH EAST ELEVATION

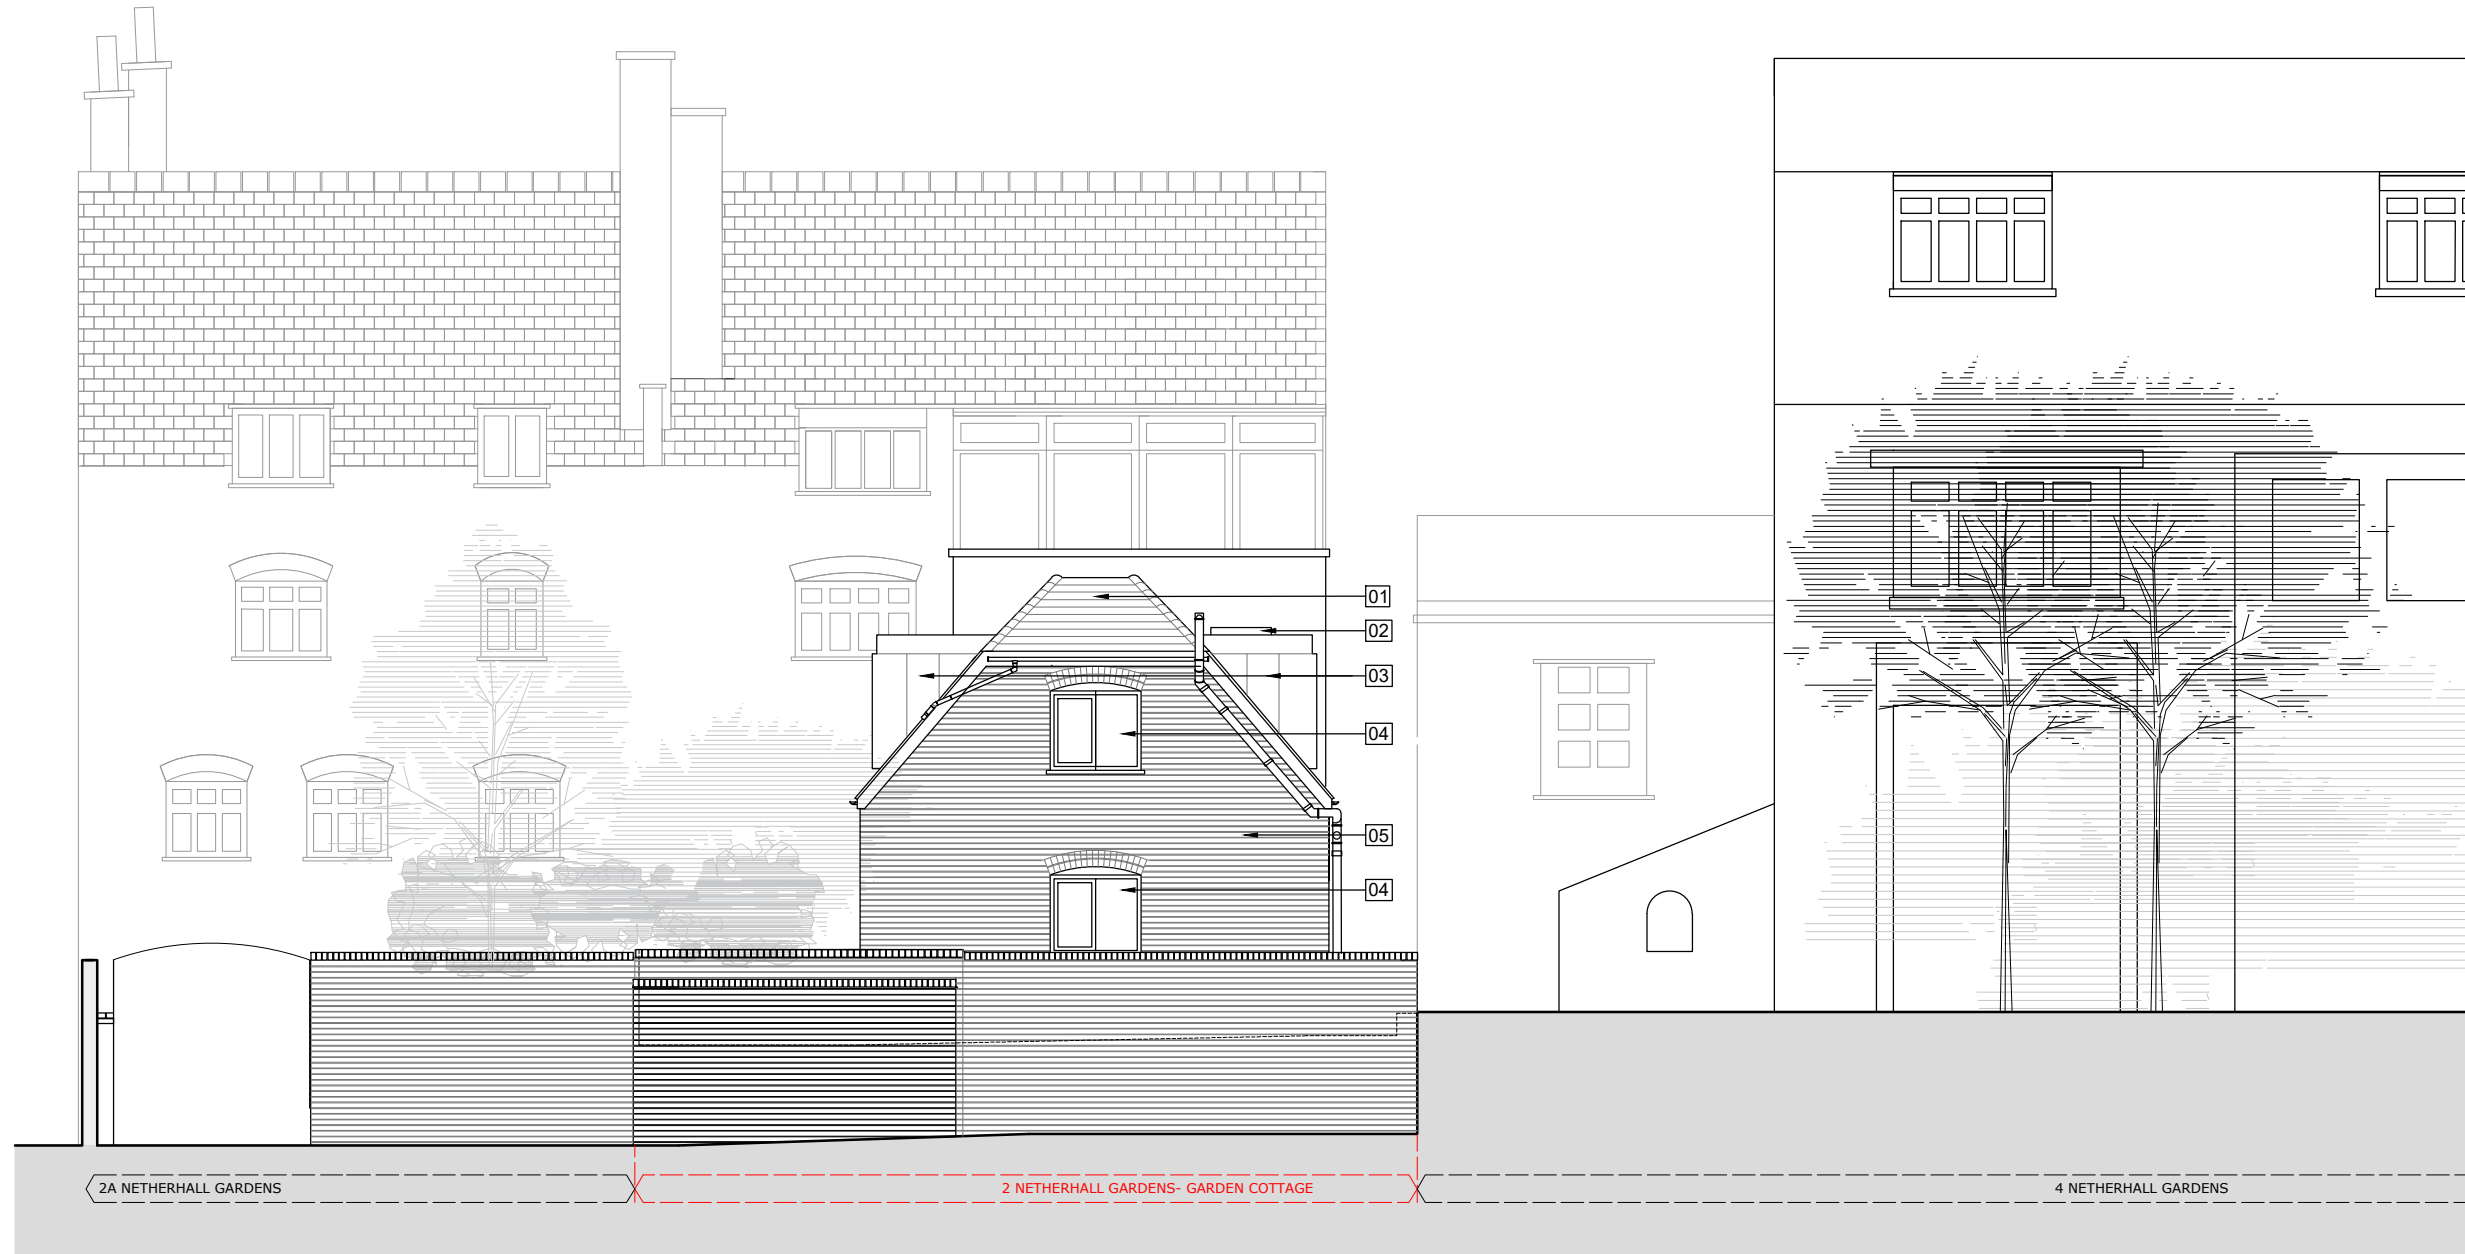

- 01 Existing main roof
- 02 New conservation rooflight
- 03 New blind dormer extensions in timber construction with zinc clad cheeks and a custom Accoya timber framed fixed insulated panel system with a vertically coffered design
- 04 Existing windows & screens maintained
- 05 Existing brickwork construction maintained
- 06 Front door maintained
- 07 Existing rooflight maintained

rev A Level adjusted to 4 Netherhall JM 18.11.24
project

2 Netherhall Gardens
Garden Cottage
NW3

client

drawing

PROPOSED

Side elevation
South-East

drawn	checked	date
JM	JE	10.10.2024
scale		paper size
1:100	@	A3

drawing no. **8445 / 83 A**

PLANNING

MDC METROPOLITAN DEVELOPMENT CONSULTANCY

66 Bickenhall Mansions
Bickenhall Street
London W1U 6BS
t: +44(0)207 486 6675
e: info@mdclondon.com
w: www.mdclondon.com

