



SECOND FLOOR

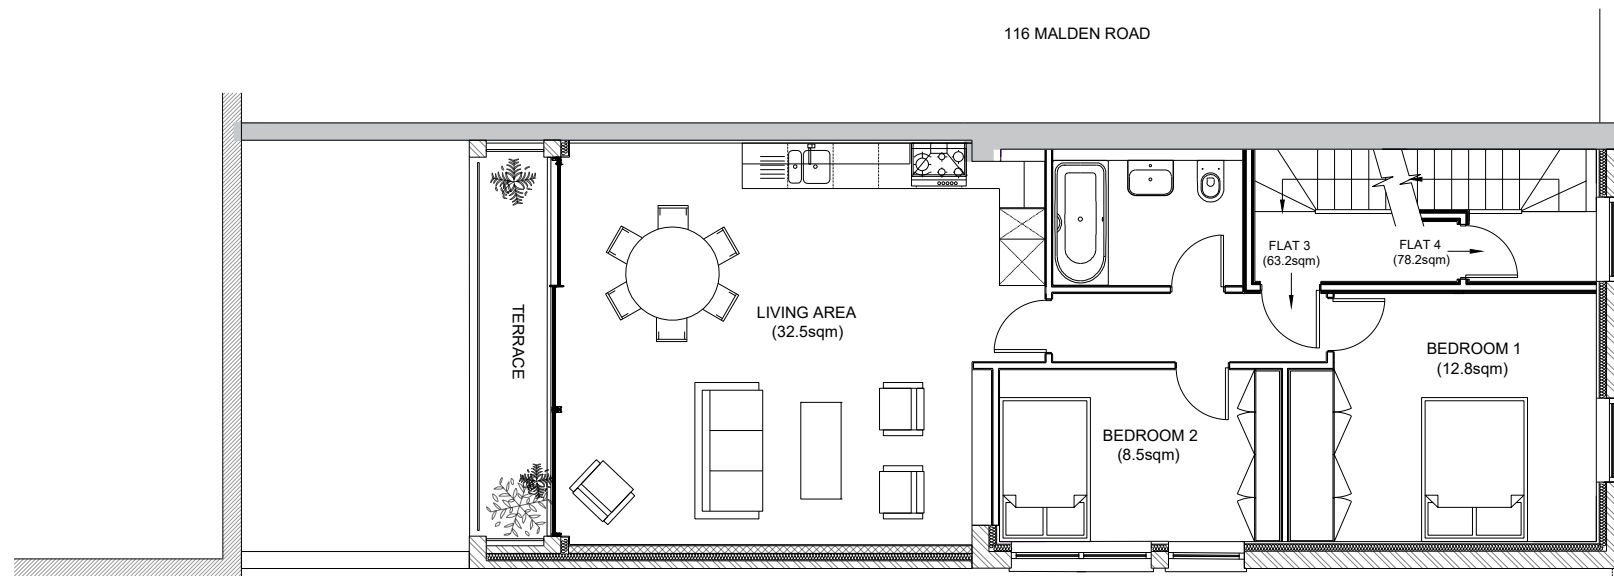

FIRST FLOOR

GENERAL NOTES:  
 Do not scale from drawings.  
 Errors to be reported immediately to the Architect.  
 To be read in conjunction with all relevant Architects',  
 Services and Structural Engineers' drawings.  
 All Existing site, tree and building information has been compiled from  
 different sources. All dimensions to be checked on site.

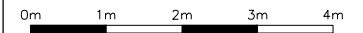

Rev	Date	Description	By	Check	App

**william I carter** <sup>ltd</sup>

First Floor  
 9 Belsize Park  
 London NW3 4ES  
 T +44 (0)20 7813 3349  
 F +44 (0)20 7100 8217  
 E info@william-carter.com  
 I www.william-carter.com

Client:  
**Axis Property Holdings Limited**

Project:  
**118 Malden Road,  
 London NW5 4BY**

Title:  
**Floor Plans 2 - Proposed**

Scale: **1:50@A1** Date: **November 2024**

Issue Status: **Full Planning**

Job No:	Drawing Number:	Rev:
118MR01	118MR/PP/P2/2	B