


01  
A-(10)-010

EXISTING SITE PLAN  
1:60 @ A1, 1:120 @ A3

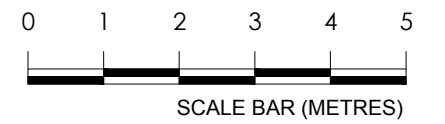

PROJECT NAME: 0943  
CLIENT/PROJECT: 34 Aberdale Gardens, NW6 3QA

NOTES :  
All dimensions in millimetres.  
All dimensions and levels are to be checked on site by the main contractor prior to commencing excavation works. Any discrepancy is to be reported back to the designer for instruction.  
This drawing is the property of VORBILD ARCHITECTURE LIMITED and may not be reproduced or disclosed to a third party in any form without written permission





CONSTRUCTION:  
INSTALLATIONS:  
INSTALLATIONS:


SHEET TITLE:  
EXISTING SITE PLAN

DRAWING STATUS:  
DRAWN BY: TP/MS  
APPROVED: MS


JOB NUMBER: 0943  
DRAWING No: A-(10)-010  
SCALE: 1:120  
DATE: 25.11.2024  
Rev. No.:

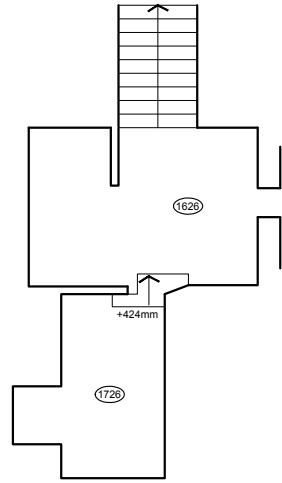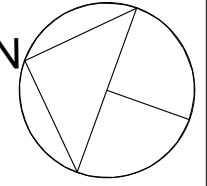



**02** EXISTING BASEMENT PLAN  
A-(10)-011 1:50 @ A1, 1:100 @ A3

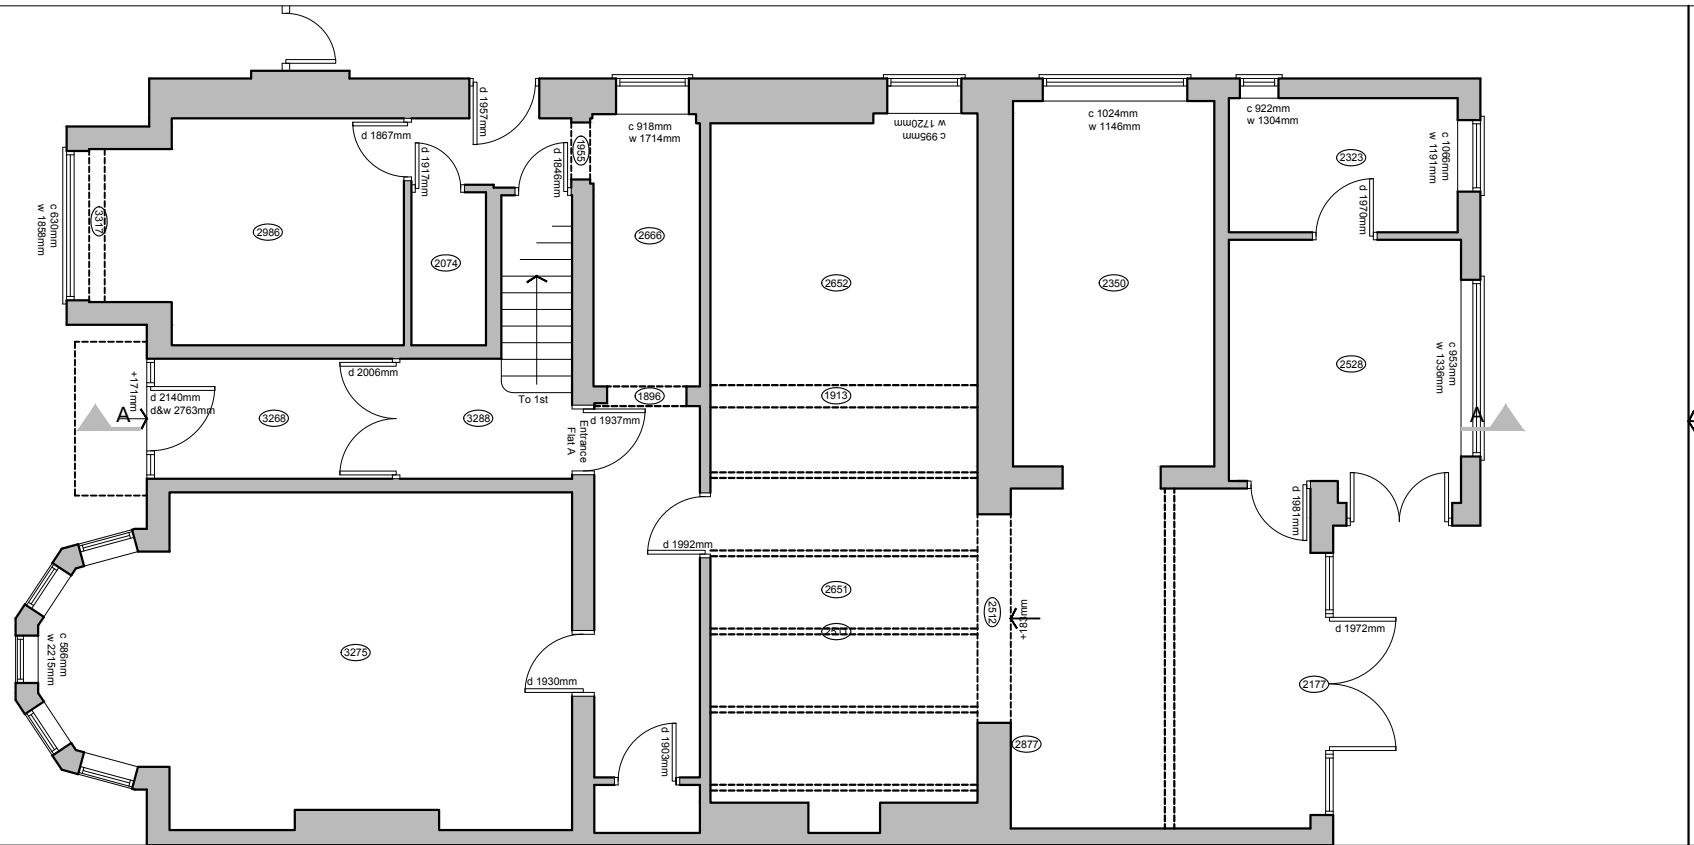


**03** EXISTING GROUND FLOOR PLAN  
A-(10)-011 1:50 @ A1, 1:100 @ A3

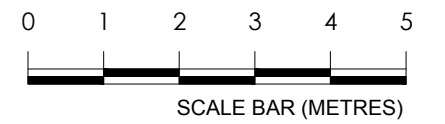


PROJECT NAME:	CLIENT/PROJECT:	NOTES :	ARCHITECTURE:	CONSTRUCTION:	SHEET TITLE:	DRAWING STATUS:	JOB NUMBER:
0943	34 Aberdale Gardens, NW6 3QA	All dimensions in millimetres. All dimensions and levels are to be checked on site by the main contractor prior to commencing excavation works. Any discrepancy is to be reported back to the designer for instruction. This drawing is the property of VORBILD ARCHITECTURE LIMITED and may not be reproduced or disclosed to a third party in any form without written permission.	 www.vorbild.co.uk info@vorbild.co.uk		EXISTING BASEMENT AND GROUND FLOOR PLAN	TP/MS MS	0943
				INSTALLATIONS:		APPROVED:	DRAWING No: A-(10)-011
				INSTALLATIONS:			SCALE: DATE: Rev. No.: 1:100 25.11.2024

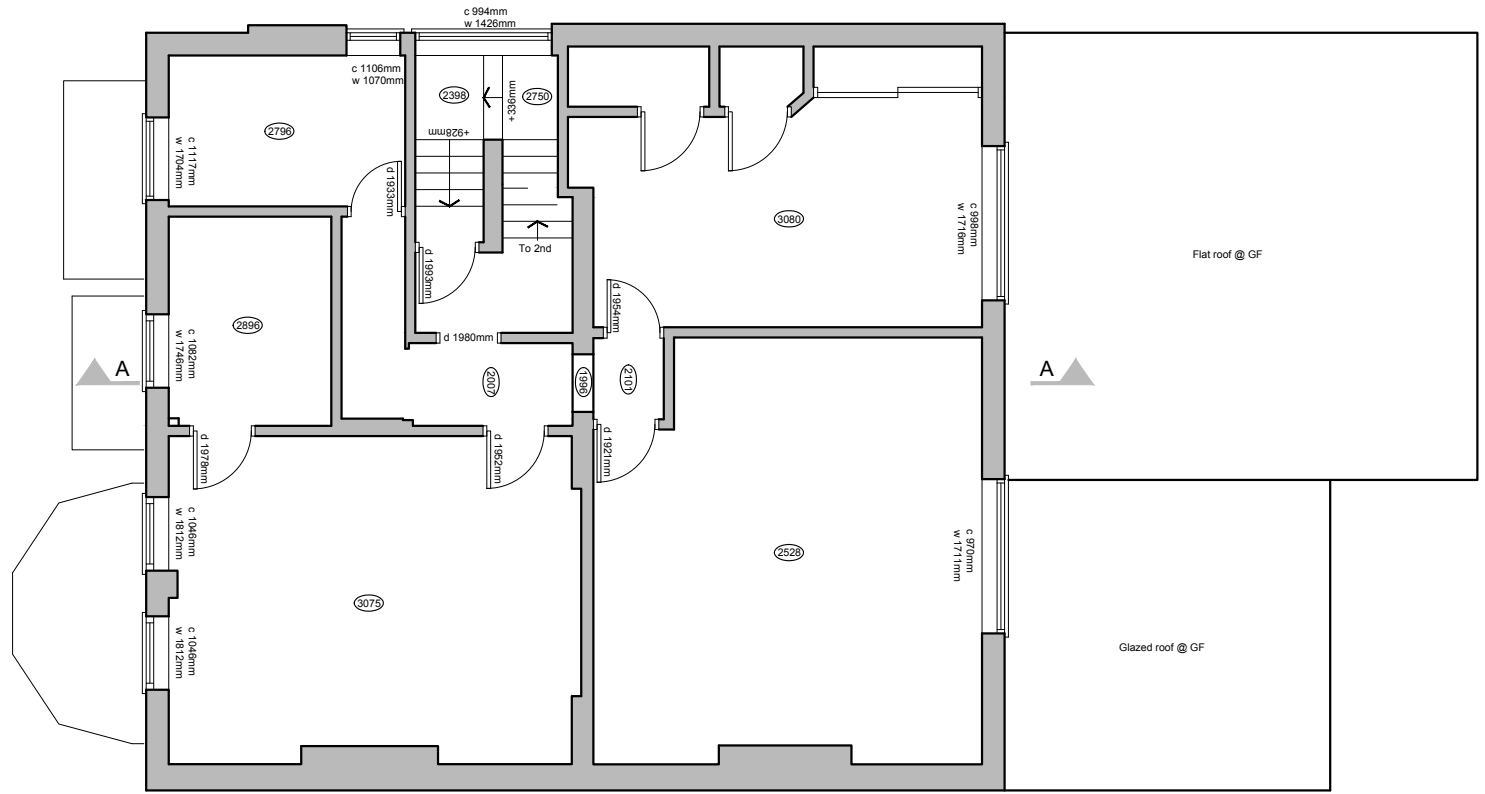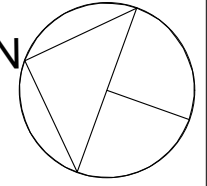



**04** EXISTING FIRST FLOOR PLAN  
A-(10)-012 1:50 @ A1, 1:100 @ A3

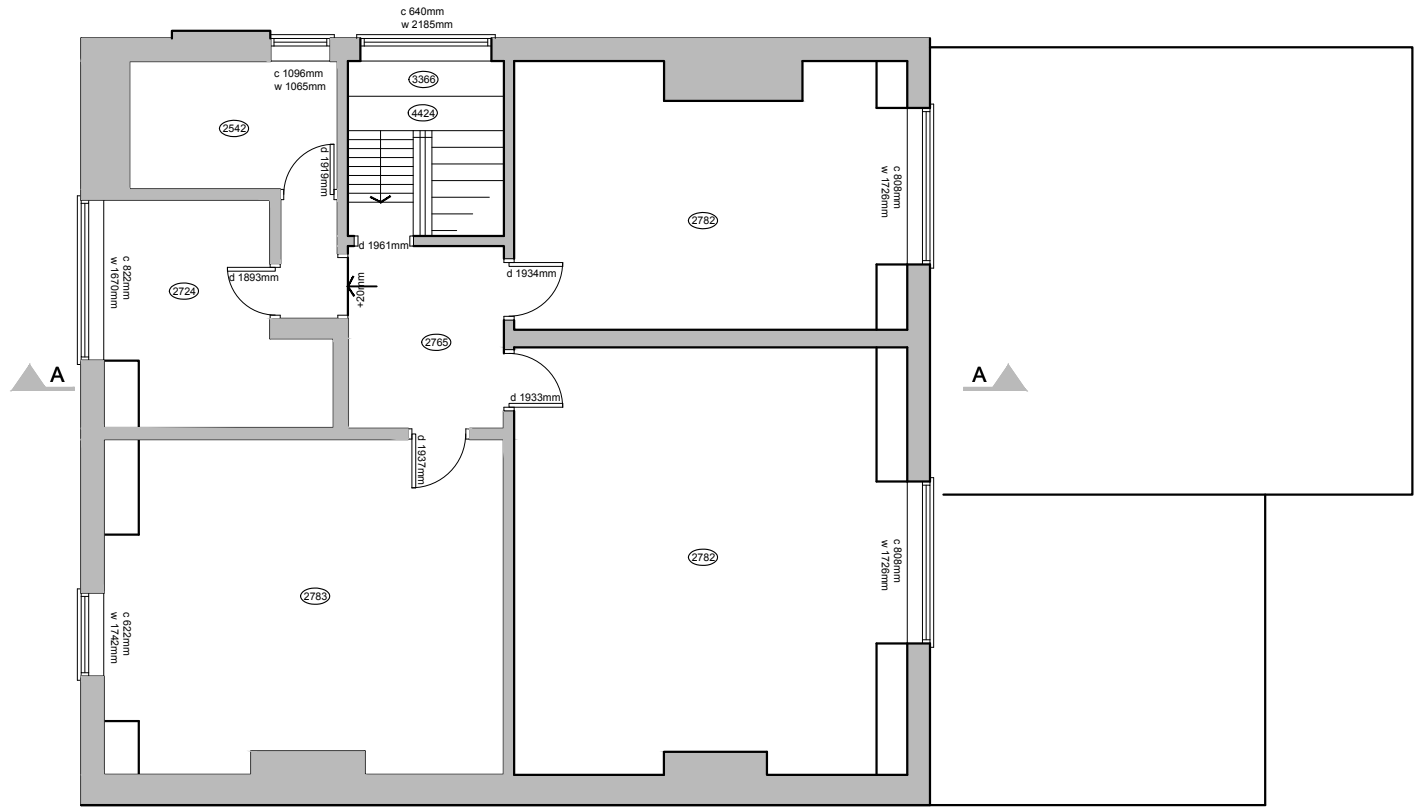

**05** EXISTING SECOND FLOOR PLAN  
A-(10)-012 1:50 @ A1, 1:100 @ A3

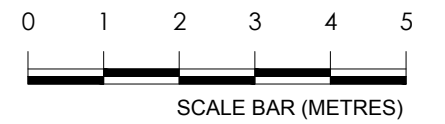



PROJECT NAME: 0943	CLIENT/PROJECT: 34 Aberdale Gardens, NW6 3QA	NOTES: All dimensions in millimetres. All dimensions and levels are to be checked on site by the main contractor prior to commencing excavation works. Any discrepancy is to be reported back to the designer for instruction. This drawing is the property of VORBILD ARCHITECTURE LIMITED and may not be reproduced or disclosed to a third party in any form without written permission.	ARCHITECTURE:  www.vorbild.co.uk info@vorbild.co.uk	CONSTRUCTION: INSTALLATIONS: INSTALLATIONS:	SHEET TITLE: EXISTING FIRST AND SECOND FLOOR PLAN	DRAWING STATUS: DRAWN BY: TP/MS APPROVED: MS	JOB NUMBER: 0943 DRAWING No: A-(10)-012 SCALE: 1:100 DATE: 25.11.2024 Rev. No.:
-----------------------	---	--	---	---	--	--	--

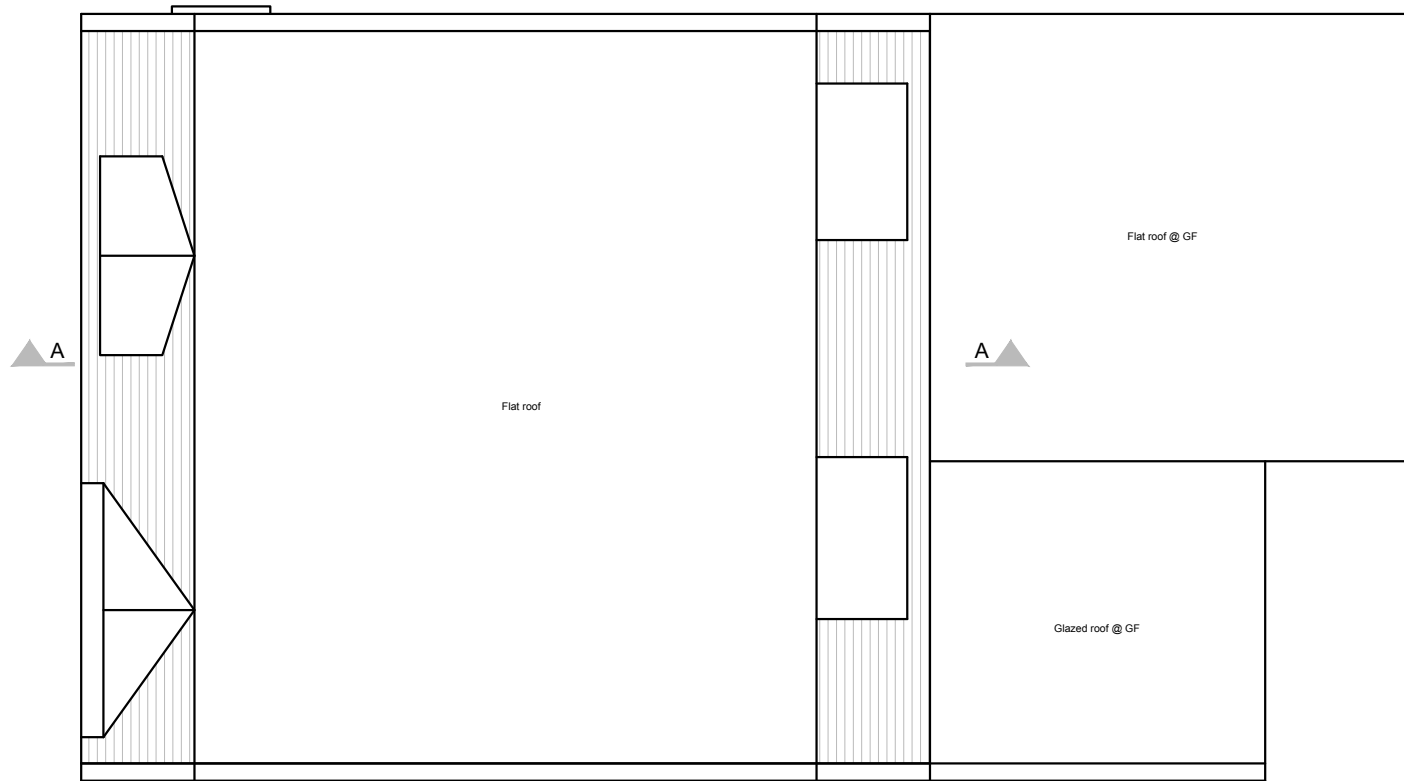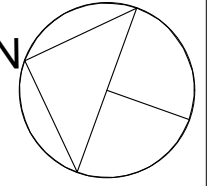


06  
A-(10)-013

**EXISTING ROOF PLAN**  
1:50 @ A1, 1:100 @ A3

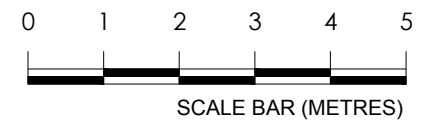


PROJECT NAME:  0943	CLIENT/PROJECT:  34 Aberdale Gardens, NW6 3QA	NOTES : All dimensions in millimetres. All dimensions and levels are to be checked on site by the main contractor prior to commencing excavation works. Any discrepancy is to be reported back to the designer for instruction. This drawing is the property of VORBILD ARCHITECTURE LIMITED and may not be reproduced or disclosed to a third party in any form without written permission	ARCHITECTURE:  www.vorbild.co.uk info@vorbild.co.uk	CONSTRUCTION:  INSTALLATIONS:  INSTALLATIONS:	SHEET TITLE:  EXISTING ROOF PLAN	DRAWING STATUS:  DRAWN BY: TP/MS APPROVED: MS	JOB NUMBER: 0943 DRAWING No: A-(10)-013 SCALE: 1:100 DATE: 25.11.2024 Rev. No.:
---------------------------	---	--	--	---	--	--	---

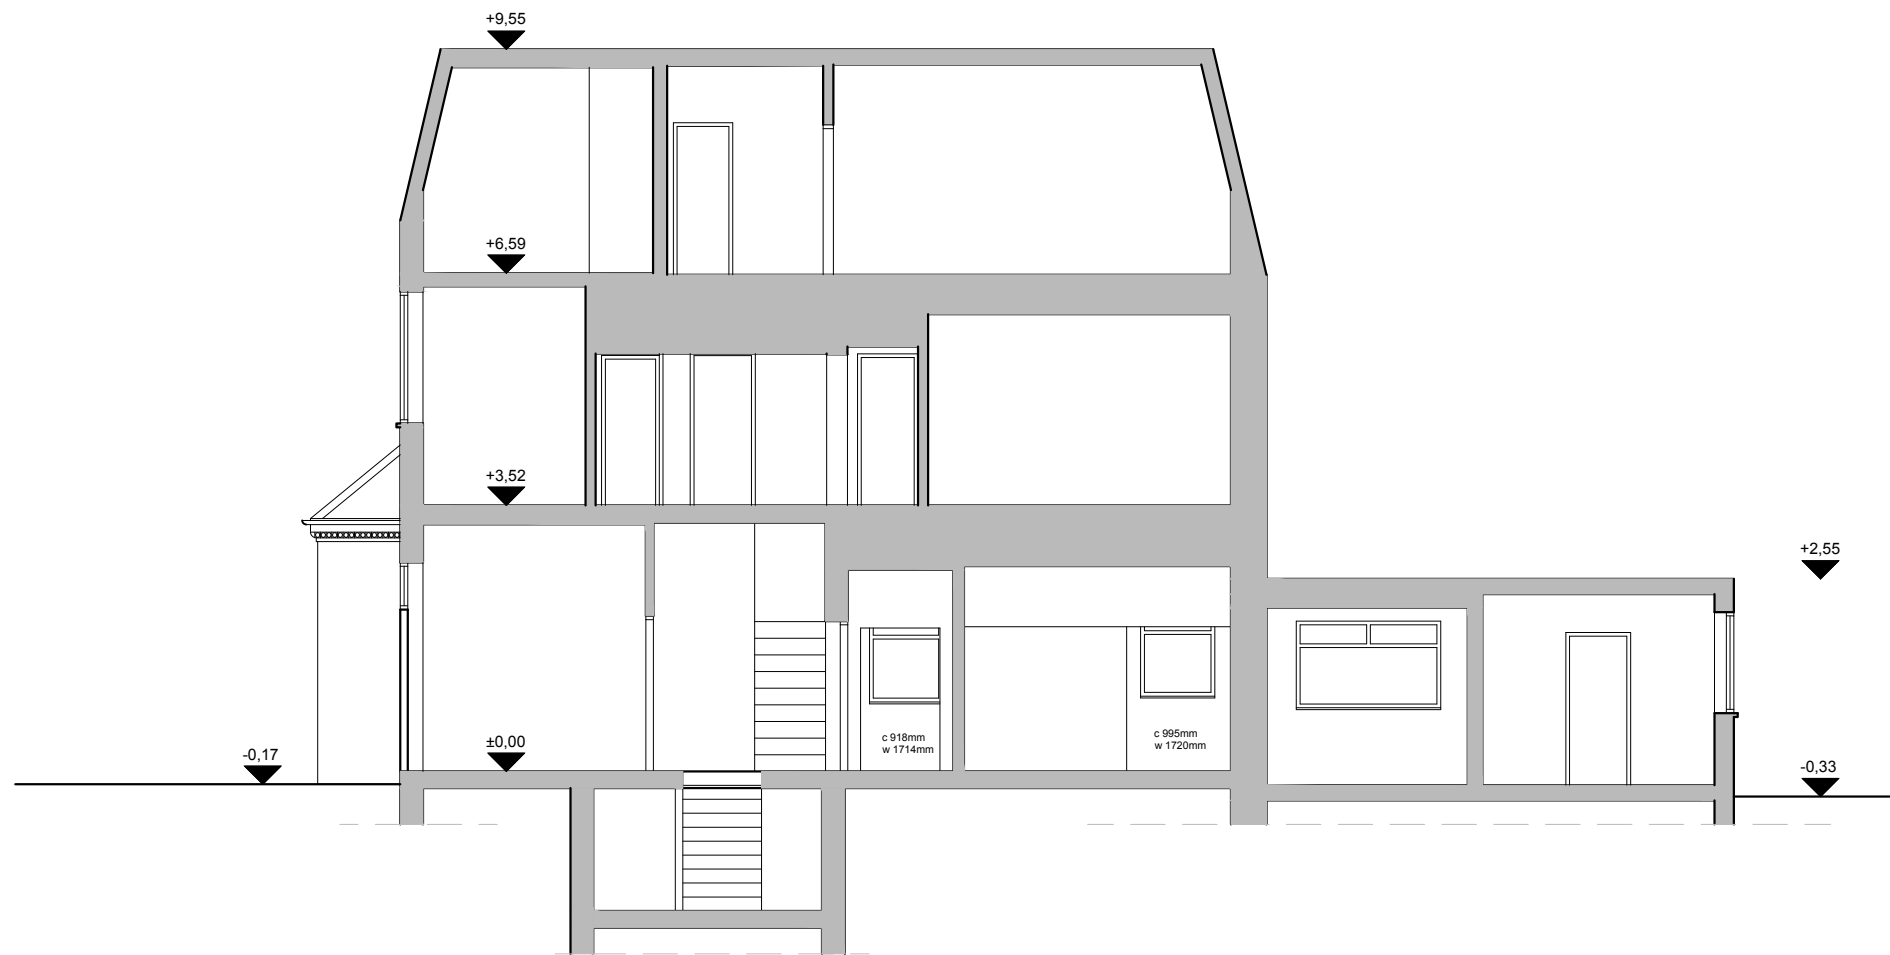

01  
A-(11)-010

**EXISTING SECTION A-A**  
1:50 @ A1, 1:100 @ A3

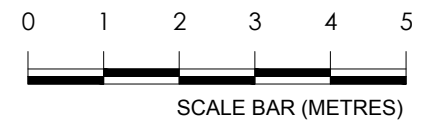

PROJECT NAME: 0943  
CLIENT/PROJECT: 34 Aberdale Gardens, NW6 3QA

NOTES:  
All dimensions in millimetres.  
All dimensions and levels are to be checked on site by the main contractor prior to commencing excavation works. Any discrepancy is to be reported back to the designer for instruction.  
This drawing is the property of VORBILD ARCHITECTURE LIMITED and may not be reproduced or disclosed to a third party in any form without written permission.



ARCHITECTURE:  
**VORBILD**  
ARCHITECTURE  
www.vorbild.co.uk info@vorbild.co.uk

CONSTRUCTION:  
INSTALLATIONS:  
INSTALLATIONS:

SHEET TITLE:  
**EXISTING SECTION A-A**


DRAWING STATUS:  
DRAWN BY: TP/MS  
APPROVED: MS

JOB NUMBER: 0943  
DRAWING No: A-(11)-010  
SCALE: 1:100  
DATE: 25.11.2024  
Rev. No.:

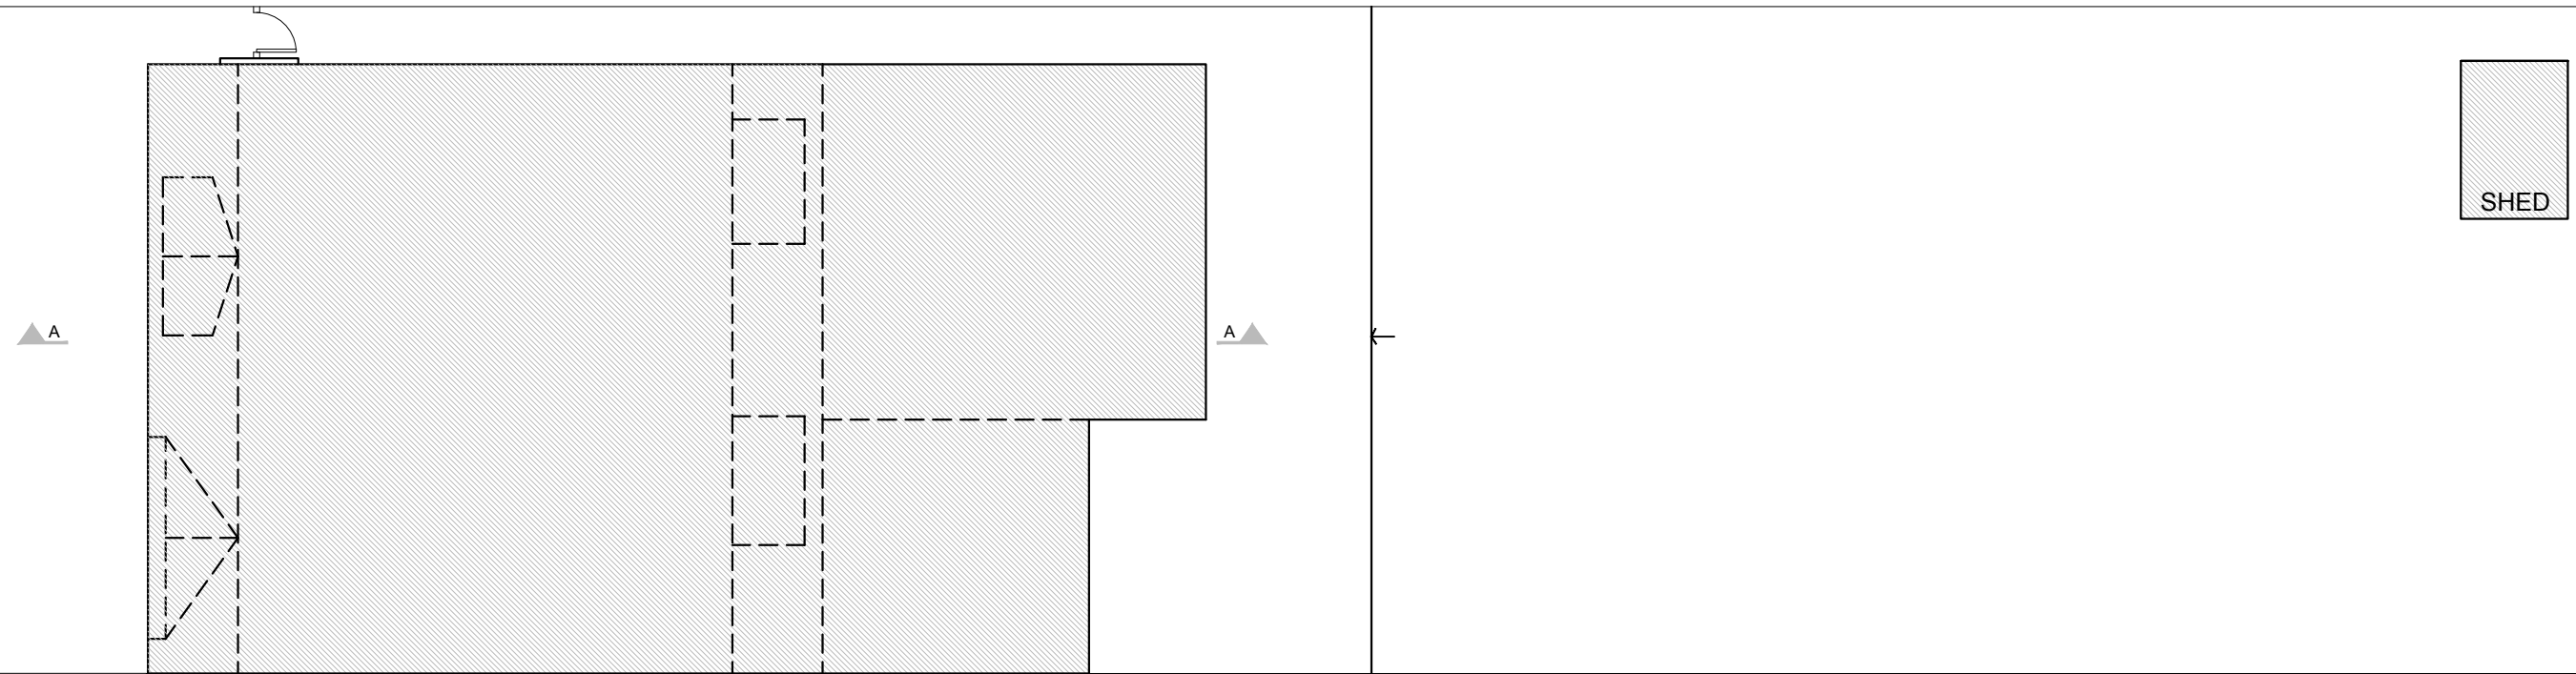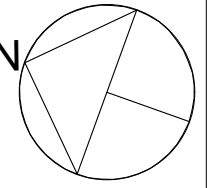

01  
A-(13)-010

**PROPOSED SITE PLAN**  
1:60 @ A1, 1:120 @ A3

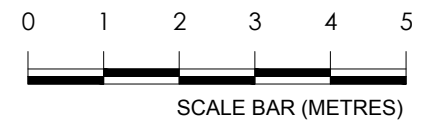


PROJECT NAME:  0943	CLIENT/PROJECT:  34 Aberdale Gardens, NW6 3QA	NOTES : All dimensions in millimetres. All dimensions and levels are to be checked on site by the main contractor prior to commencing excavation works. Any discrepancy is to be reported back to the designer for instruction. This drawing is the property of VORBILD ARCHITECTURE LIMITED and may not be reproduced or disclosed to a third party in any form without written permission	ARCHITECTURE:  www.vorbild.co.uk info@vorbild.co.uk	CONSTRUCTION: _____ INSTALLATIONS: _____ INSTALLATIONS: _____	SHEET TITLE:  PROPOSED SITE PLAN	DRAWING STATUS:  TP/MS MS	JOB NUMBER: 0943	DRAWING No: A-(13)-010	SCALE: 1:120	DATE: 25.11.2024	Rev. No.:
---------------------------	---	--	--	--	--	------------------------------------	---------------------	---------------------------	-----------------	---------------------	-----------



**01** EXISTING FRONT ELEVATION  
A-(12)-010 1:50 @ A1, 1:100 @ A3

**02** EXISTING REAR ELEVATION  
A-(12)-010 1:50 @ A1, 1:100 @ A3

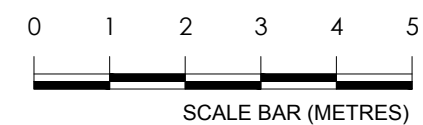

PROJECT NAME: 0943  
CLIENT/PROJECT: 34 Aberdale Gardens, NW6 3QA

NOTES:  
All dimensions in millimetres.  
All dimensions and levels are to be checked on site by the main contractor prior to commencing excavation works. Any discrepancy is to be reported back to the designer for instruction.  
This drawing is the property of VORBILD ARCHITECTURE LIMITED and may not be reproduced or disclosed to a third party in any form without written permission.





CONSTRUCTION: \_\_\_\_\_ SHEET TITLE: EXISTING FRONT AND REAR ELEVATIONS  
INSTALLATIONS: \_\_\_\_\_  
INSTALLATIONS: \_\_\_\_\_

DRAWING STATUS: \_\_\_\_\_ JOB NUMBER: 0943  
DRAWN BY: TP/MS SIGNATURE: \_\_\_\_\_ DRAWING No: A-(12)-010  
APPROVED: MS SIGNATURE: \_\_\_\_\_ SCALE: 1:100 DATE: 25.11.2024 Rev. No.: \_\_\_\_\_









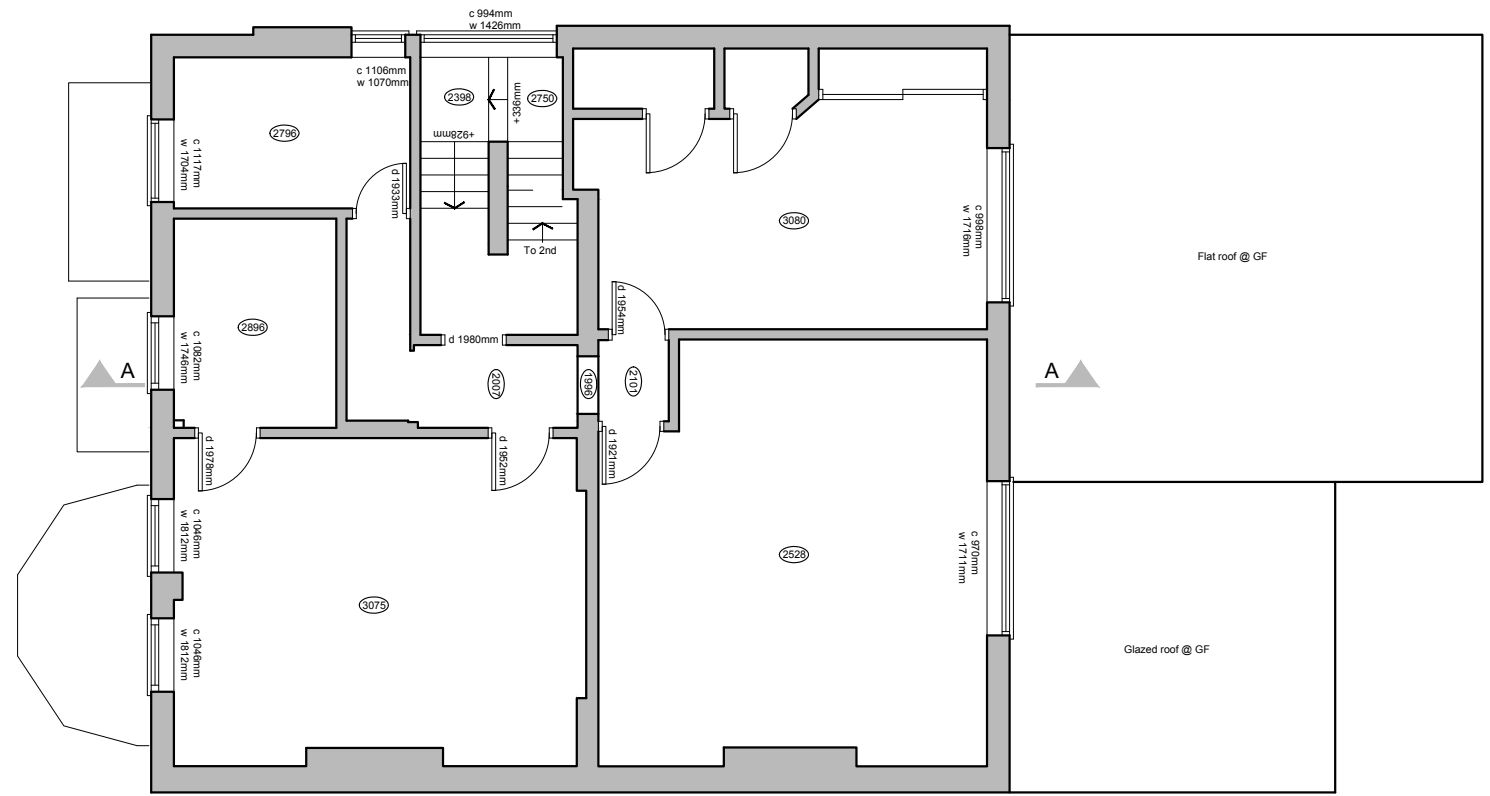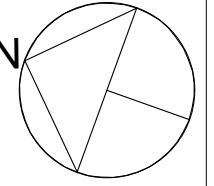



04 PROPOSED FIRST FLOOR PLAN  
A-(13)-012 1:50 @ A1, 1:100 @ A3

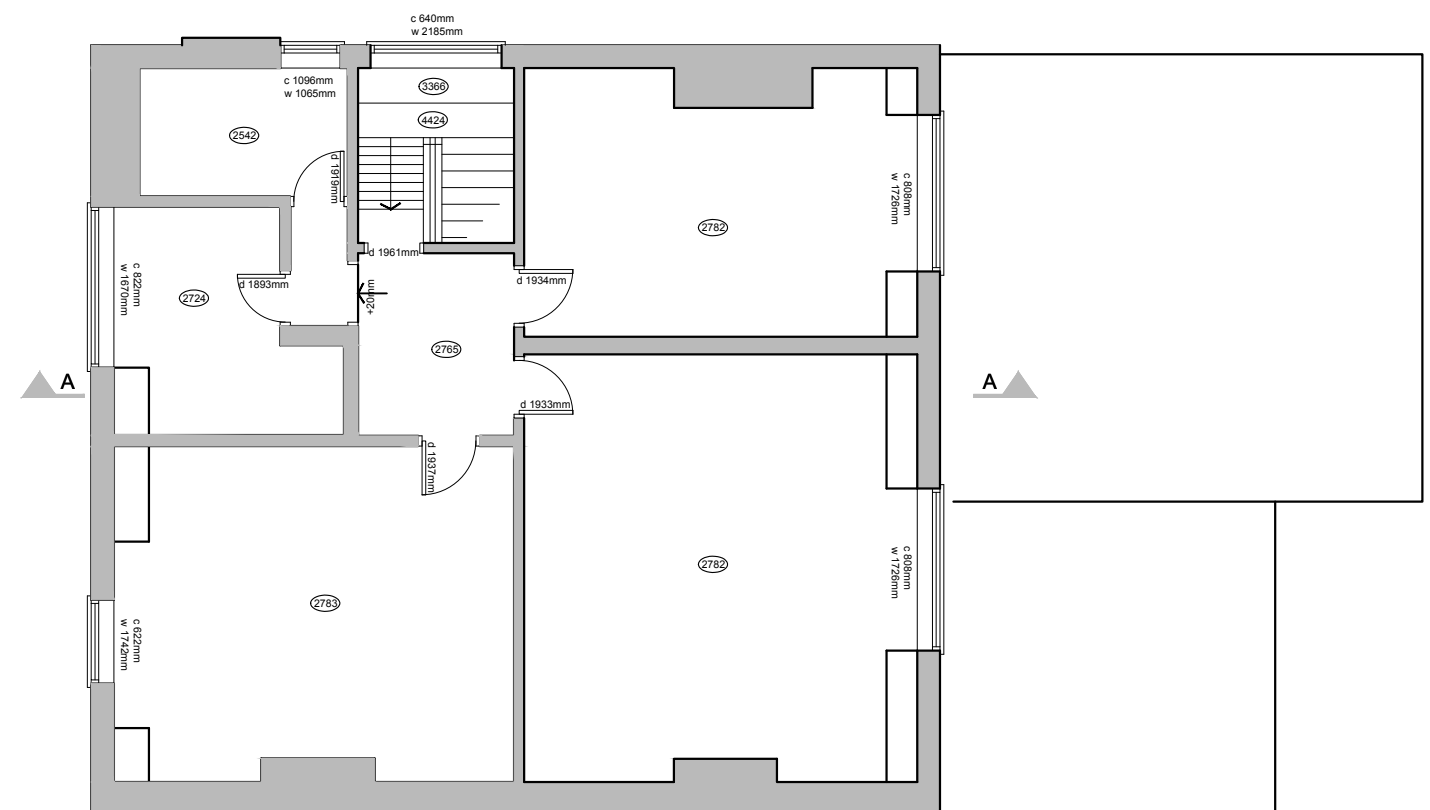


05 PROPOSED SECOND FLOOR PLAN  
A-(13)-012 1:50 @ A1, 1:100 @ A3

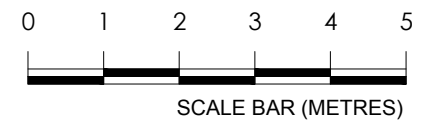


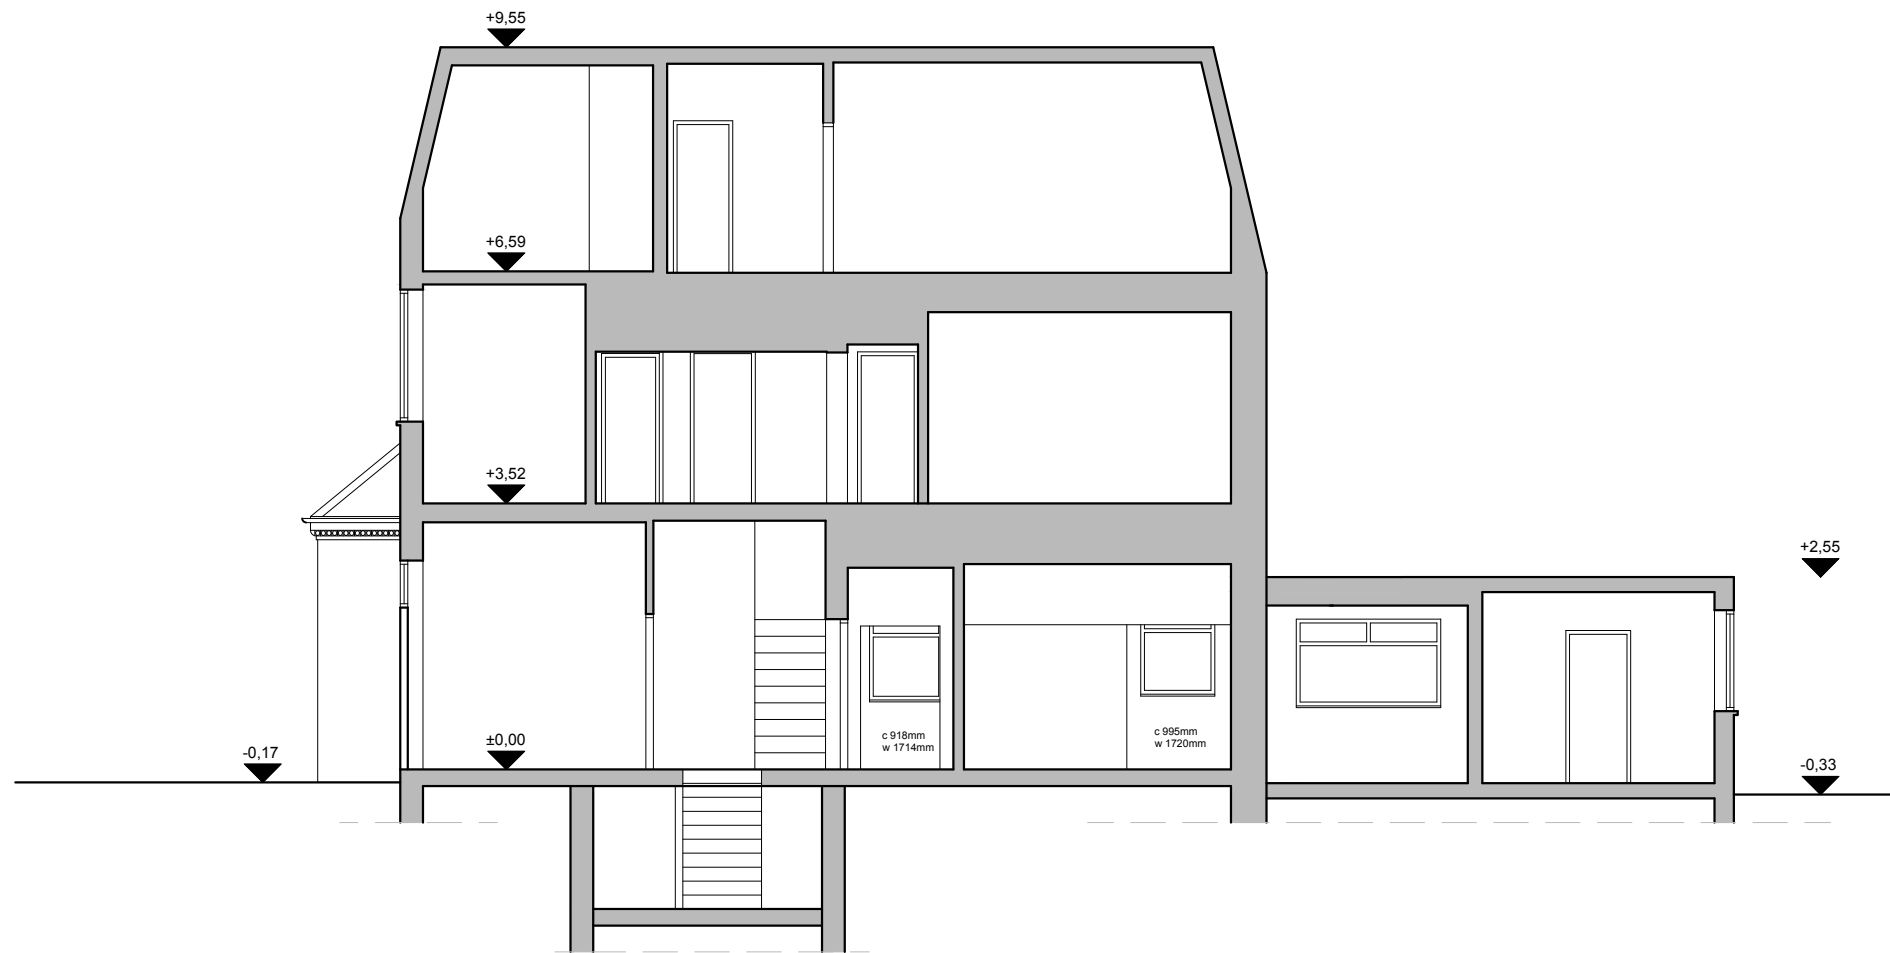
PROJECT NAME: 0943	CLIENT/PROJECT: 34 Aberdale Gardens, NW6 3QA	NOTES : All dimensions in millimetres. All dimensions and levels are to be checked on site by the main contractor prior to commencing excavation works. Any discrepancy is to be reported back to the designer for instruction. This drawing is the property of VORBILD ARCHITECTURE LIMITED and may not be reproduced or disclosed to a third party in any form without written permission.	ARCHITECTURE:  www.vorbild.co.uk info@vorbild.co.uk	CONSTRUCTION: INSTALLATIONS: INSTALLATIONS:	SHEET TITLE: PROPOSED FIRST AND SECOND FLOOR PLAN	DRAWING STATUS: DRAWN BY: TP/MS APPROVED: MS	JOB NUMBER: 0943 DRAWING No: A-(13)-012 SCALE: 1:100 DATE: 25.11.2024 Rev. No.:
-----------------------	---	---	---	---	--	--	--

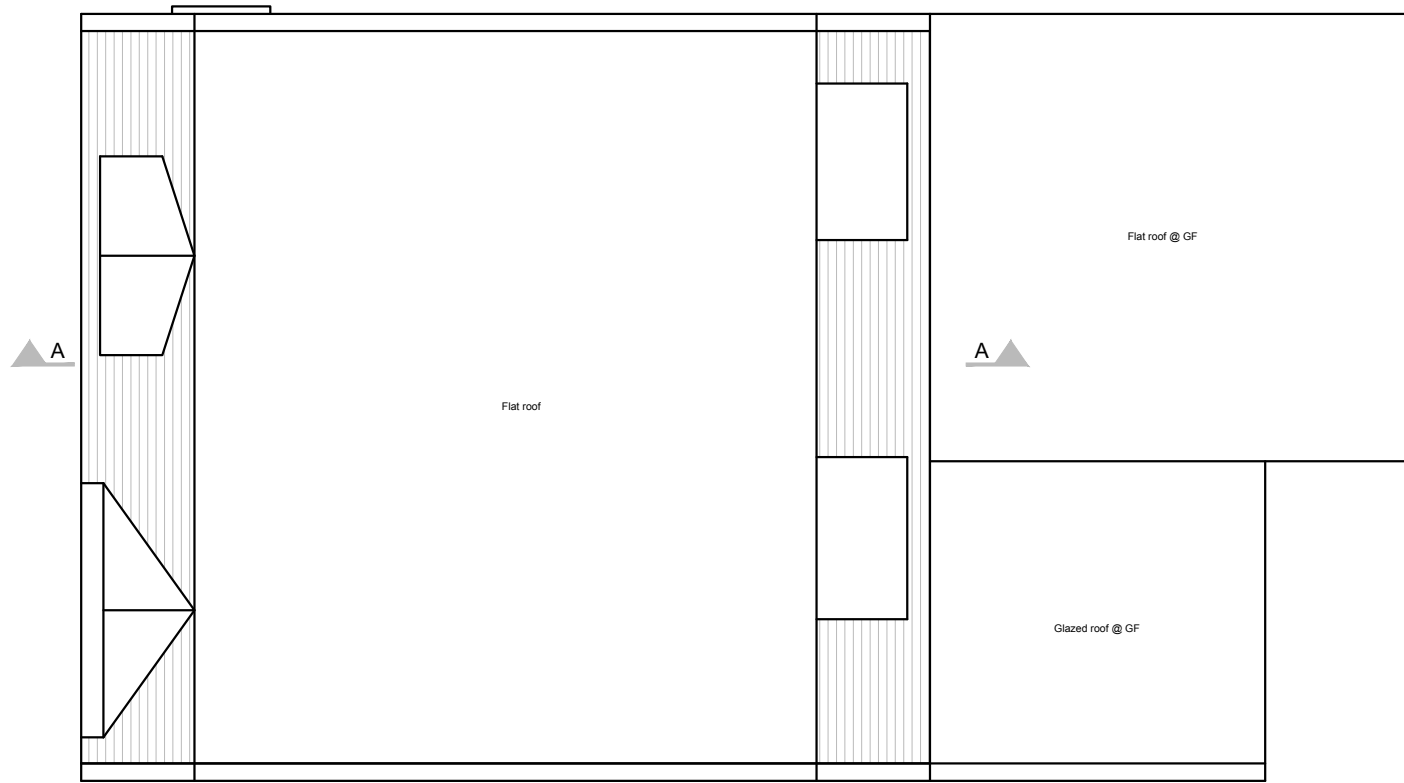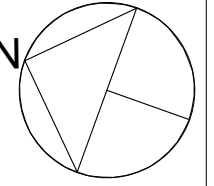

**06** PROPOSED ROOF PLAN  
A-(13)-013 1:50 @ A1, 1:100 @ A3

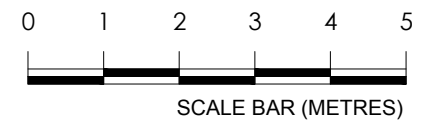


PROJECT NAME: <b>0943</b>	CLIENT/PROJECT: <b>34 Aberdale Gardens, NW6 3QA</b>	NOTES : All dimensions in millimetres. All dimensions and levels are to be checked on site by the main contractor prior to commencing excavation works. Any discrepancy is to be reported back to the designer for instruction. This drawing is the property of VORBILD ARCHITECTURE LIMITED and may not be reproduced or disclosed to a third party in any form without written permission	ARCHITECTURE:  www.vorbild.co.uk info@vorbild.co.uk	CONSTRUCTION: _____ INSTALLATIONS: _____ INSTALLATIONS: _____	SHEET TITLE: <b>PROPOSED ROOF PLAN</b>	DRAWING STATUS: DRAWN BY: <b>TP/MS</b> APPROVED: <b>MS</b>	JOB NUMBER: <b>0943</b> DRAWING No: <b>A-(13)-013</b> SCALE: <b>1:100</b> DATE: <b>25.11.2024</b> Rev. No.:
------------------------------	--	--	--	--	---	--	---



01  
A-(14)-010

PROPOSED SECTION A-A  
1:50 @ A1, 1:100 @ A3

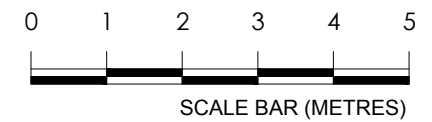

PROJECT NAME: 0943  
CLIENT/PROJECT: 34 Aberdale Gardens, NW6 3QA

NOTES:  
All dimensions in millimetres.  
All dimensions and levels are to be checked on site by the main contractor prior to commencing excavation works. Any discrepancy is to be reported back to the designer for instruction.  
This drawing is the property of VORBILD ARCHITECTURE LIMITED and may not be reproduced or disclosed to a third party in any form without written permission.

ARCHITECTURE:  
**VORBILD**  
ARCHITECTURE  
www.vorbild.co.uk info@vorbild.co.uk

CONSTRUCTION:  
INSTALLATIONS:  
INSTALLATIONS:


SHEET TITLE:  
PROPOSED SECTION A-A

DRAWING STATUS: MS  
DRAWN BY: TP/MS  
APPROVED: MS  
JOB NUMBER: 0943  
DRAWING No: A-(14)-010  
SCALE: 1:100  
DATE: 25.11.2024  
Rev. No.:



03  
A-(15)-011

PROPOSED SIDE ELEVATION  
1:50 @ A1, 1:100 @ A3

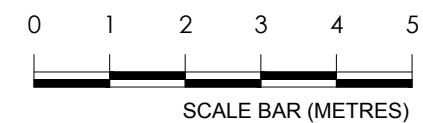

PROJECT NAME: 0943  
CLIENT/PROJECT: 34 Aberdale Gardens, NW6 3QA

NOTES:  
All dimensions in millimetres.  
All dimensions and levels are to be checked on site by the main contractor prior to commencing excavation works. Any discrepancy is to be reported back to the designer for instruction.  
This drawing is the property of VORBILD ARCHITECTURE LIMITED and may not be reproduced or disclosed to a third party in any form without written permission.

ARCHITECTURE:  
**VORBILD**  
ARCHITECTURE  
www.vorbild.co.uk info@vorbild.co.uk

CONSTRUCTION:  
INSTALLATIONS:  
INSTALLATIONS:


SHEET TITLE:  
**PROPOSED  
SIDE ELEVATION**

DRAWING STATUS:  
DRAWN BY: TP/MS  
APPROVED: MS  
JOB NUMBER: 0943  
DRAWING No: A-(15)-011  
SCALE: 1:100  
DATE: 25.11.2024  
Rev. No.:



**01** PROPOSED FRONT ELEVATION  
A-(15)-010 1:50 @ A1, 1:100 @ A3

**02** PROPOSED REAR ELEVATION  
A-(15)-010 1:50 @ A1, 1:100 @ A3

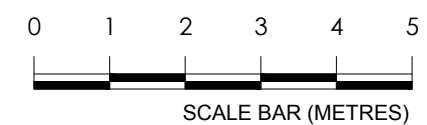

PROJECT NAME: 0943  
CLIENT/PROJECT: 34 Aberdale Gardens, NW6 3QA

NOTES:  
All dimensions in millimetres.  
All dimensions and levels are to be checked on site by the main contractor prior to commencing excavation works. Any discrepancy is to be reported back to the designer for instruction.  
This drawing is the property of VORBILD ARCHITECTURE LIMITED and may not be reproduced or disclosed to a third party in any form without written permission.



CONSTRUCTION: \_\_\_\_\_ SHEET TITLE: PROPOSED FRONT AND REAR ELEVATIONS  
INSTALLATIONS: \_\_\_\_\_  
INSTALLATIONS: \_\_\_\_\_

DRAWING STATUS: \_\_\_\_\_ JOB NUMBER: 0943  
DRAWN BY: TP/MS SIGNATURE: \_\_\_\_\_ DRAWING No: A-(15)-010  
APPROVED: MS SIGNATURE: \_\_\_\_\_ SCALE: 1:100 DATE: 25.11.2024 Rev. No.: \_\_\_\_\_