



proposed

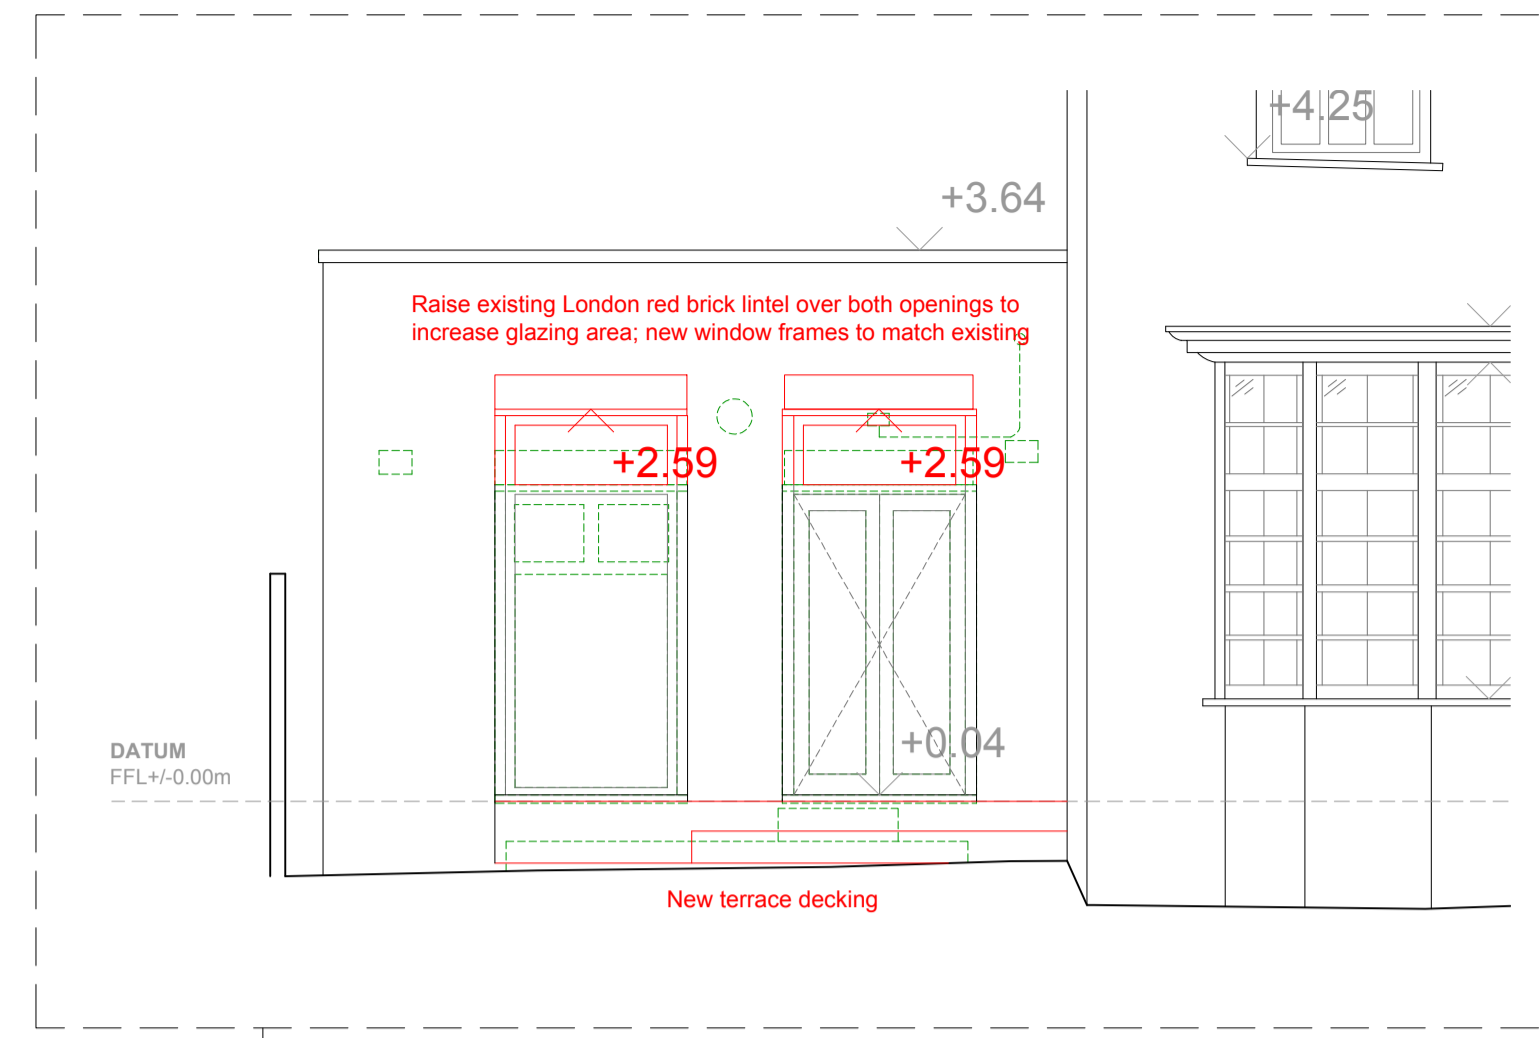


east elevation (kitchen detail @ 1.50)

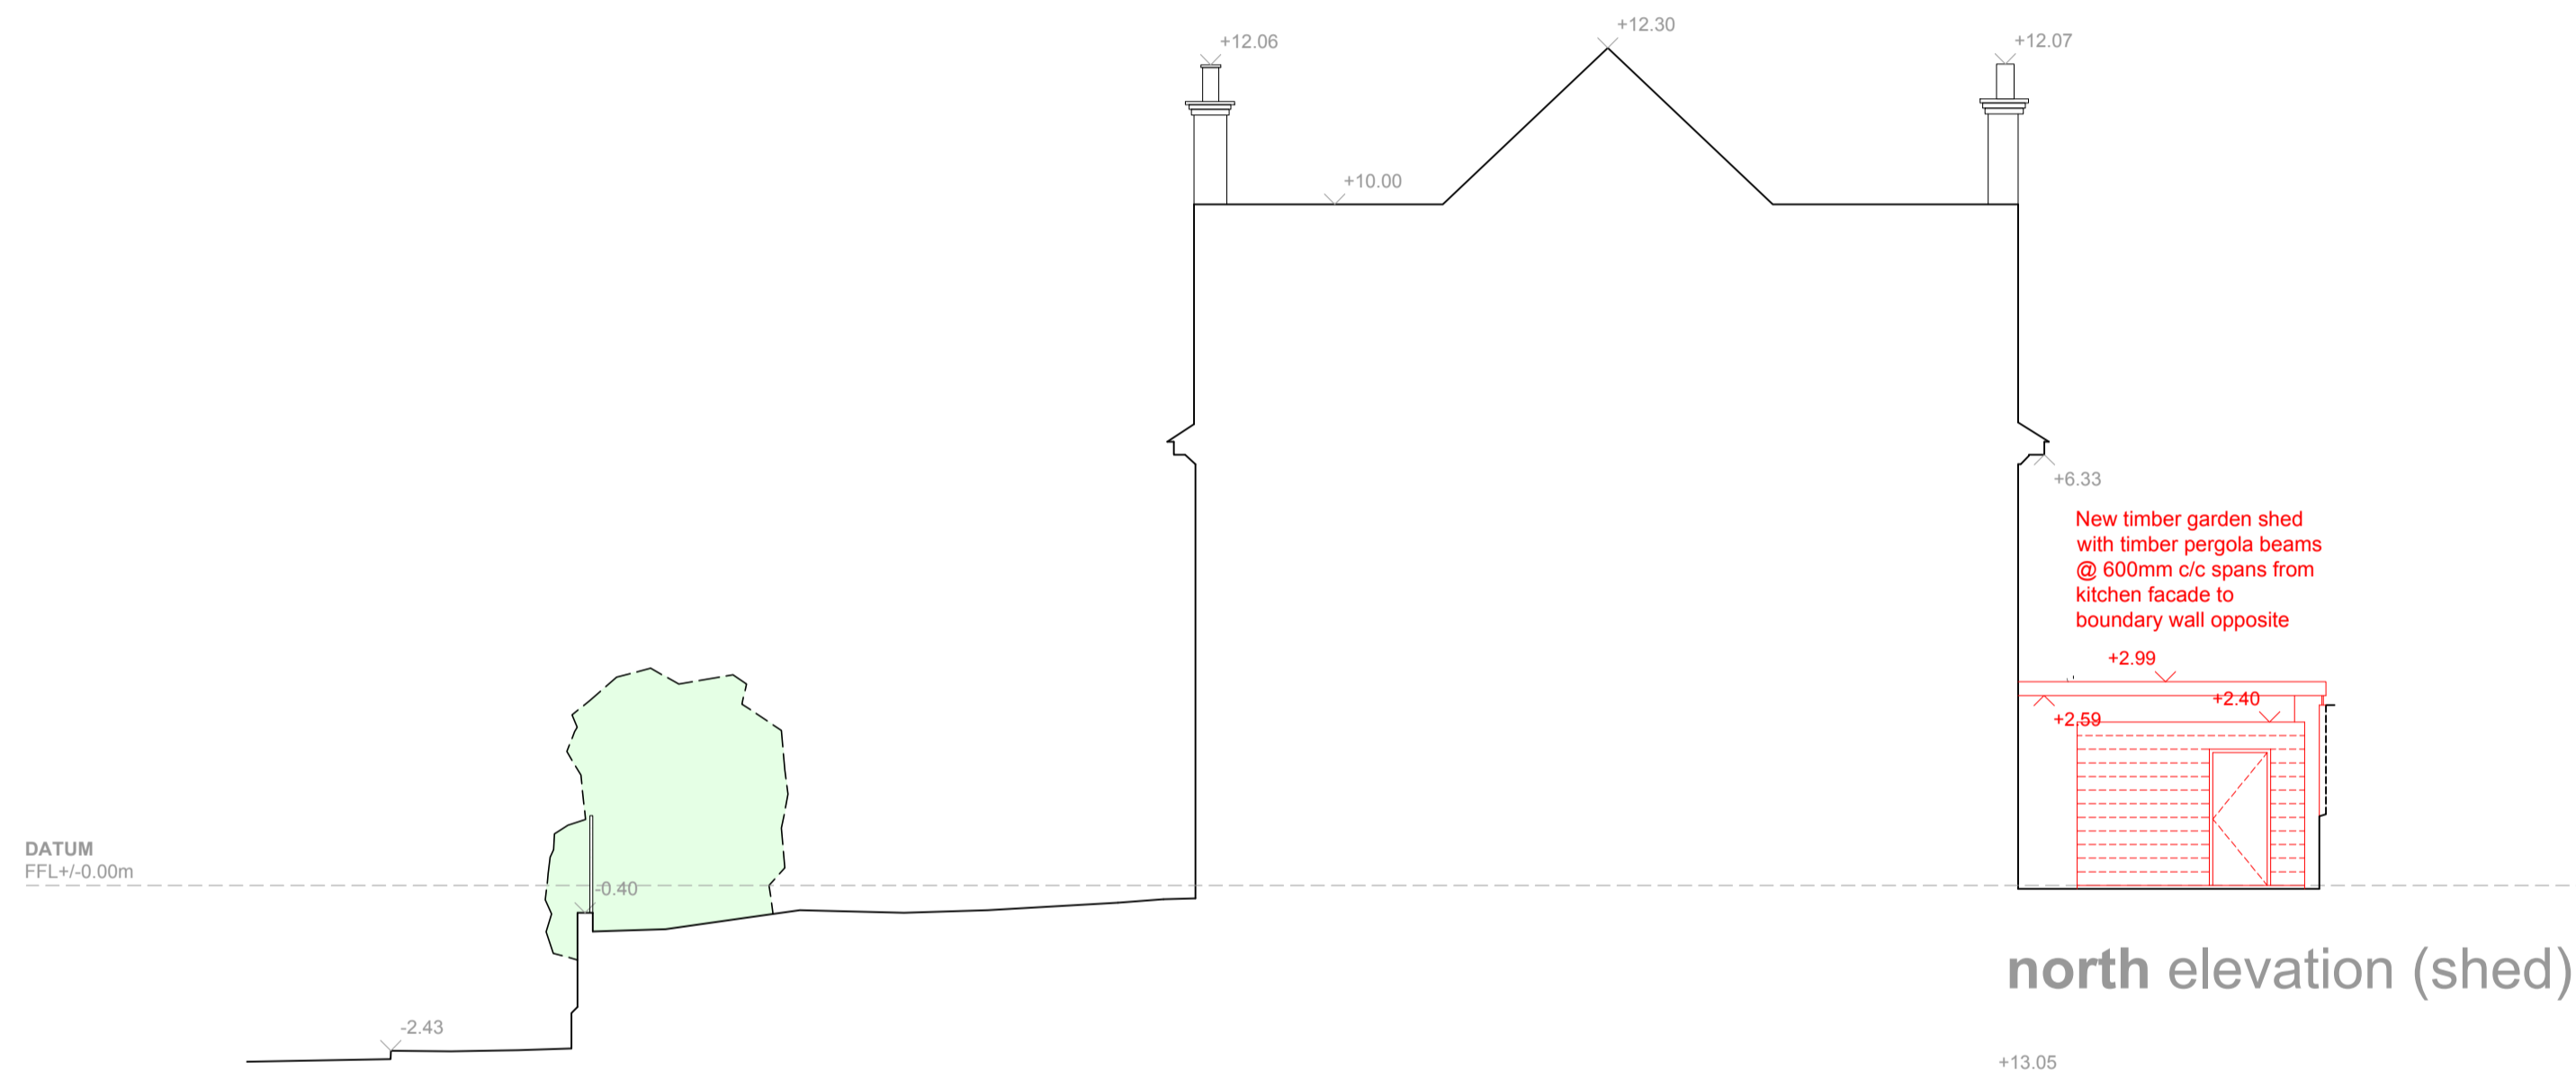


north elevation (shed)



east elevation

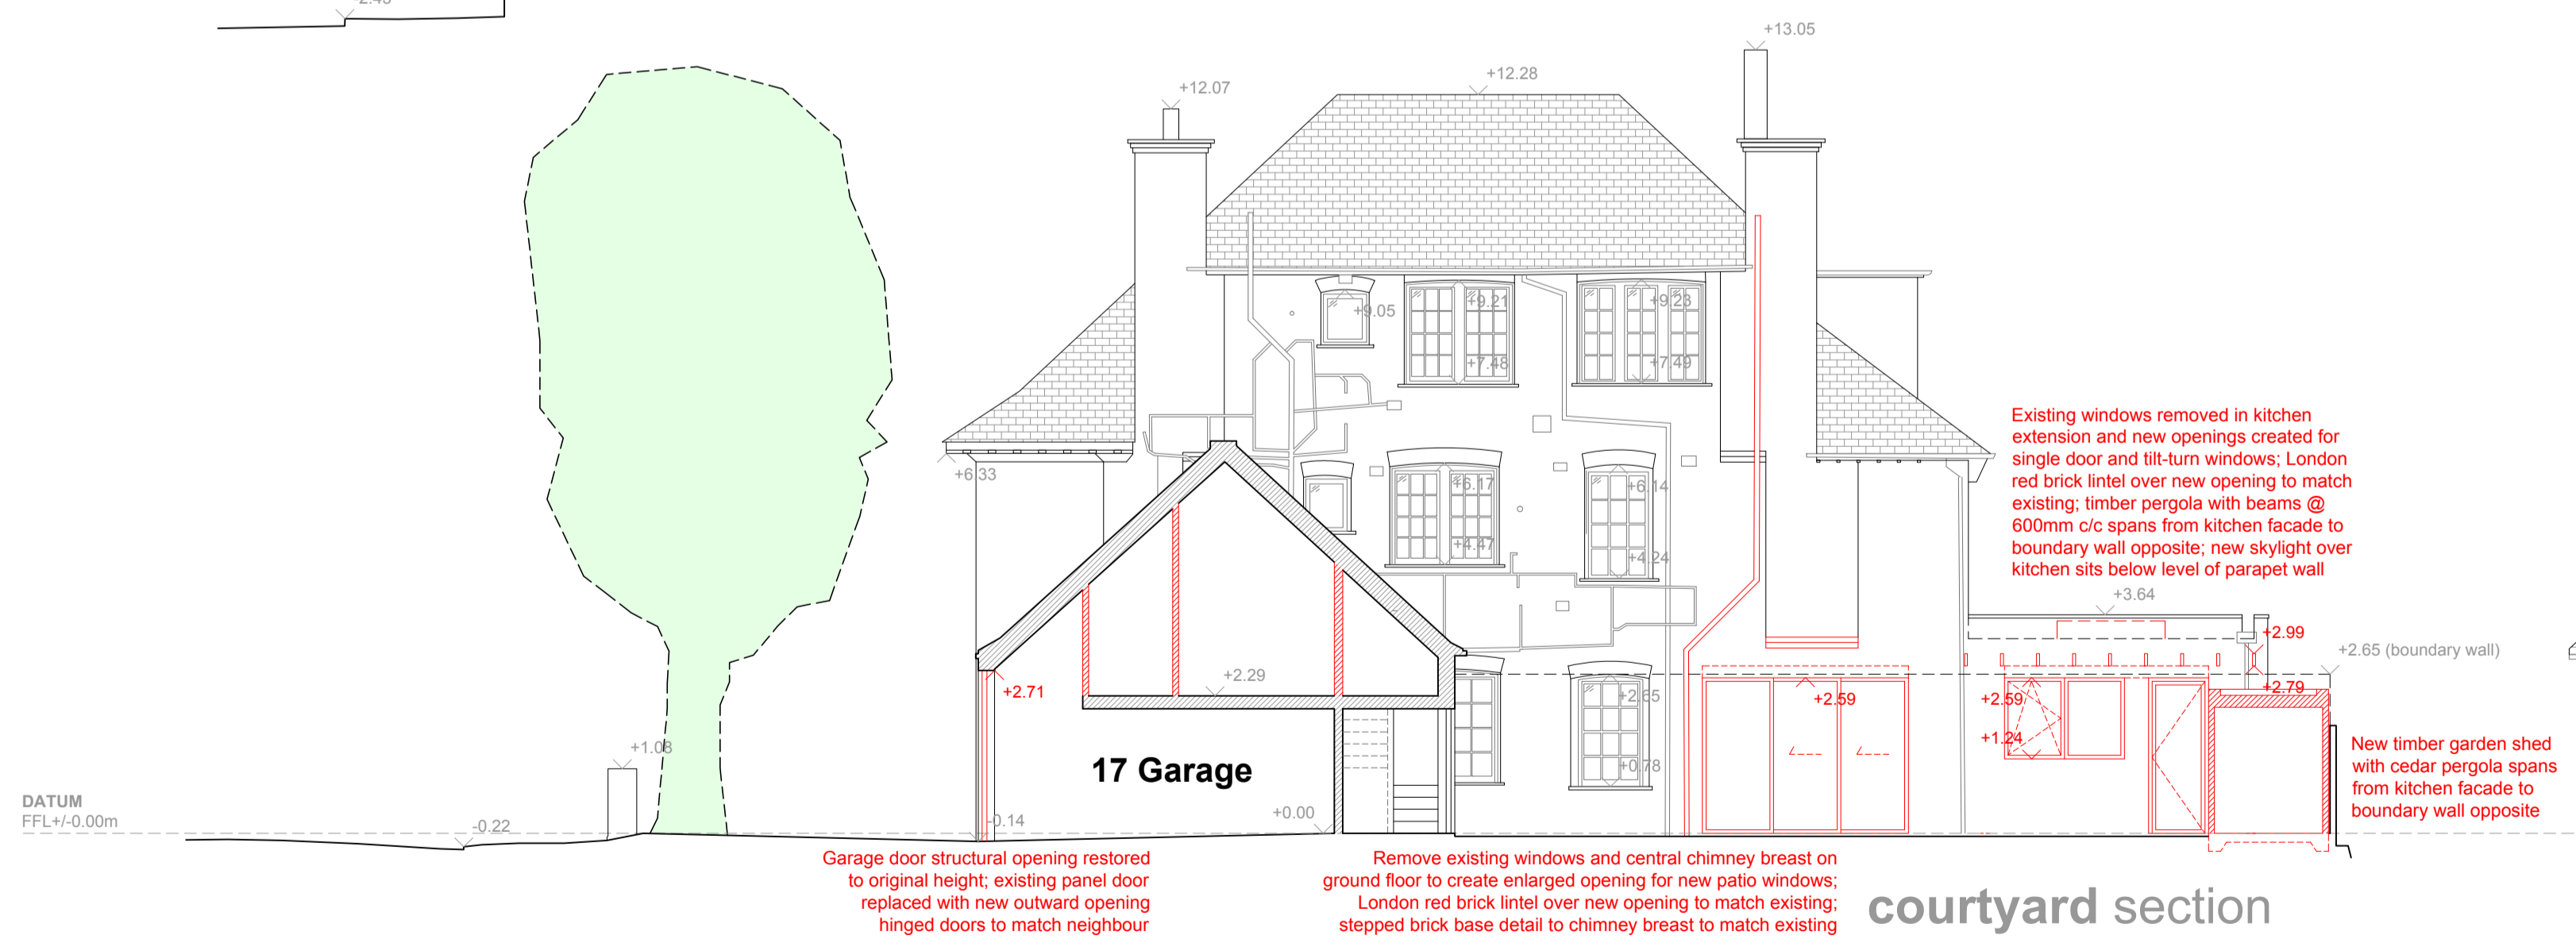

courtyard section

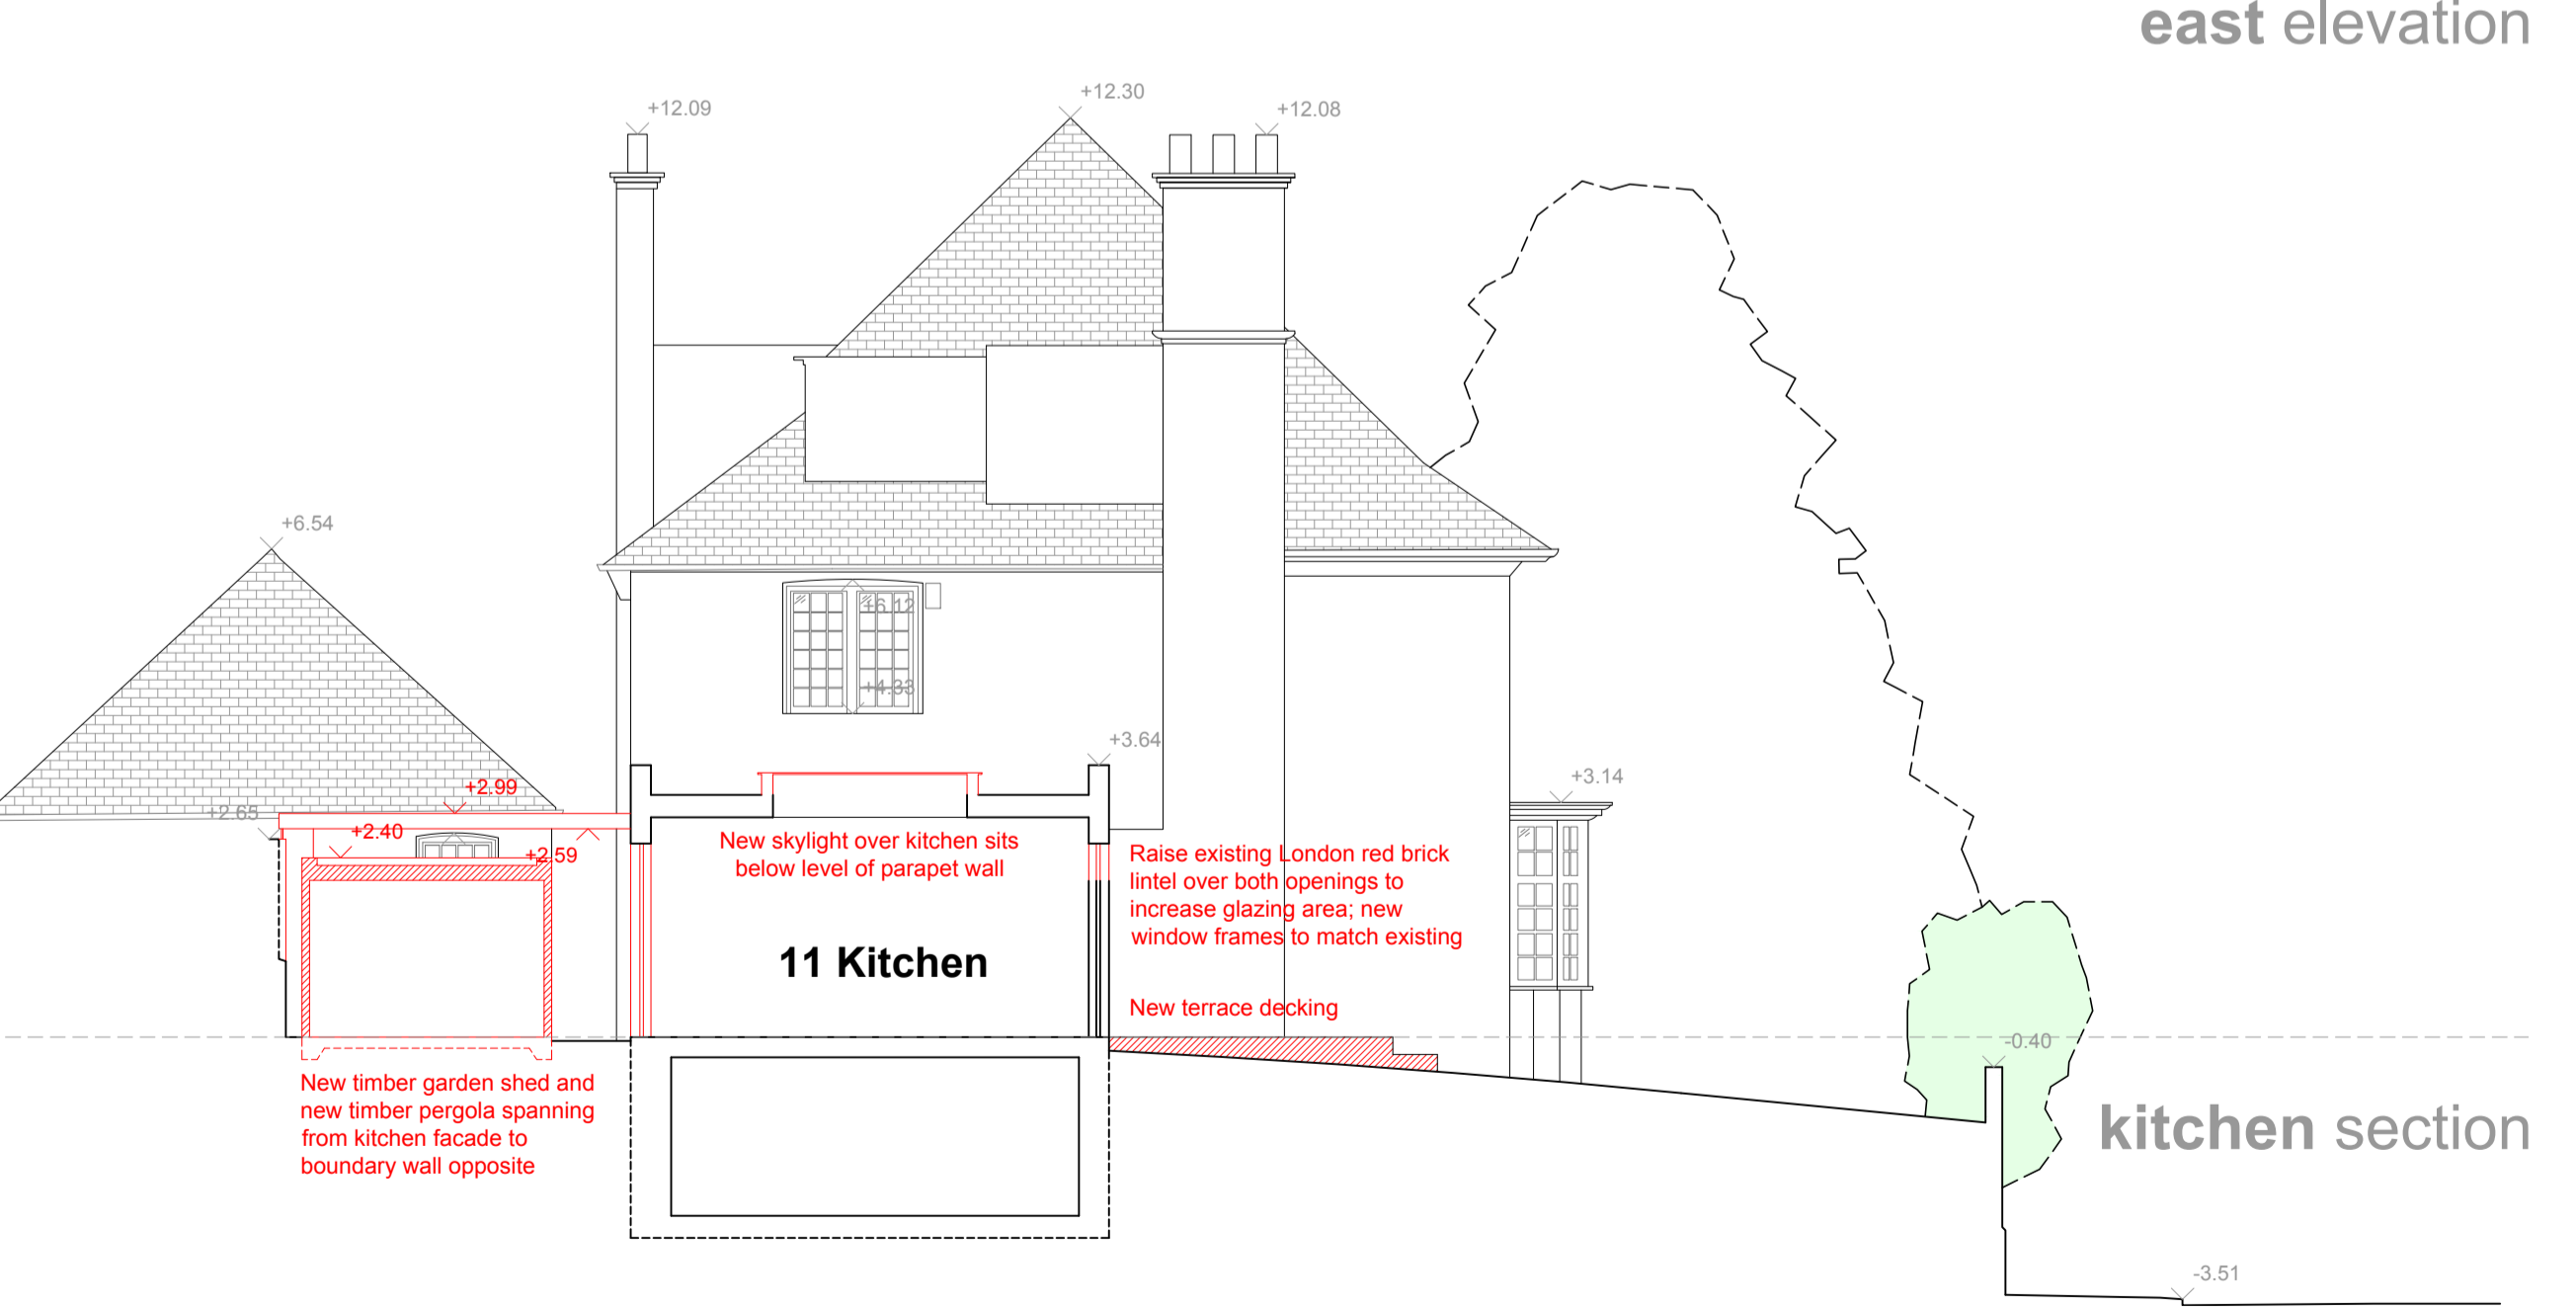

kitchen section

notes:
Refer to services plans for further information regarding electrics, plumbing and ventilation (drawings to follow)

nb: do not scale from these drawings, if in doubt... ask

1 Redington Road
drawing: Proposed Sections
date: 21 Nov 2024
drawing no: D054.13
scale: 1:100 / 1:50 @ A1
rev: A

devilfish design limited
13 Wynille Gardens, Midsx, HA5 3TN
project designer Peter Phillips
email: peter@devilfishdesign.co.uk
mobile no. 07971 761487