


AMENDMENT		
A	ASHP, Green roof and Solar panels added	22/11/2024
B	Green roof and Solar panels swap	28/11/2024
C	ASHP removed	28/11/2024

WARREN STREET

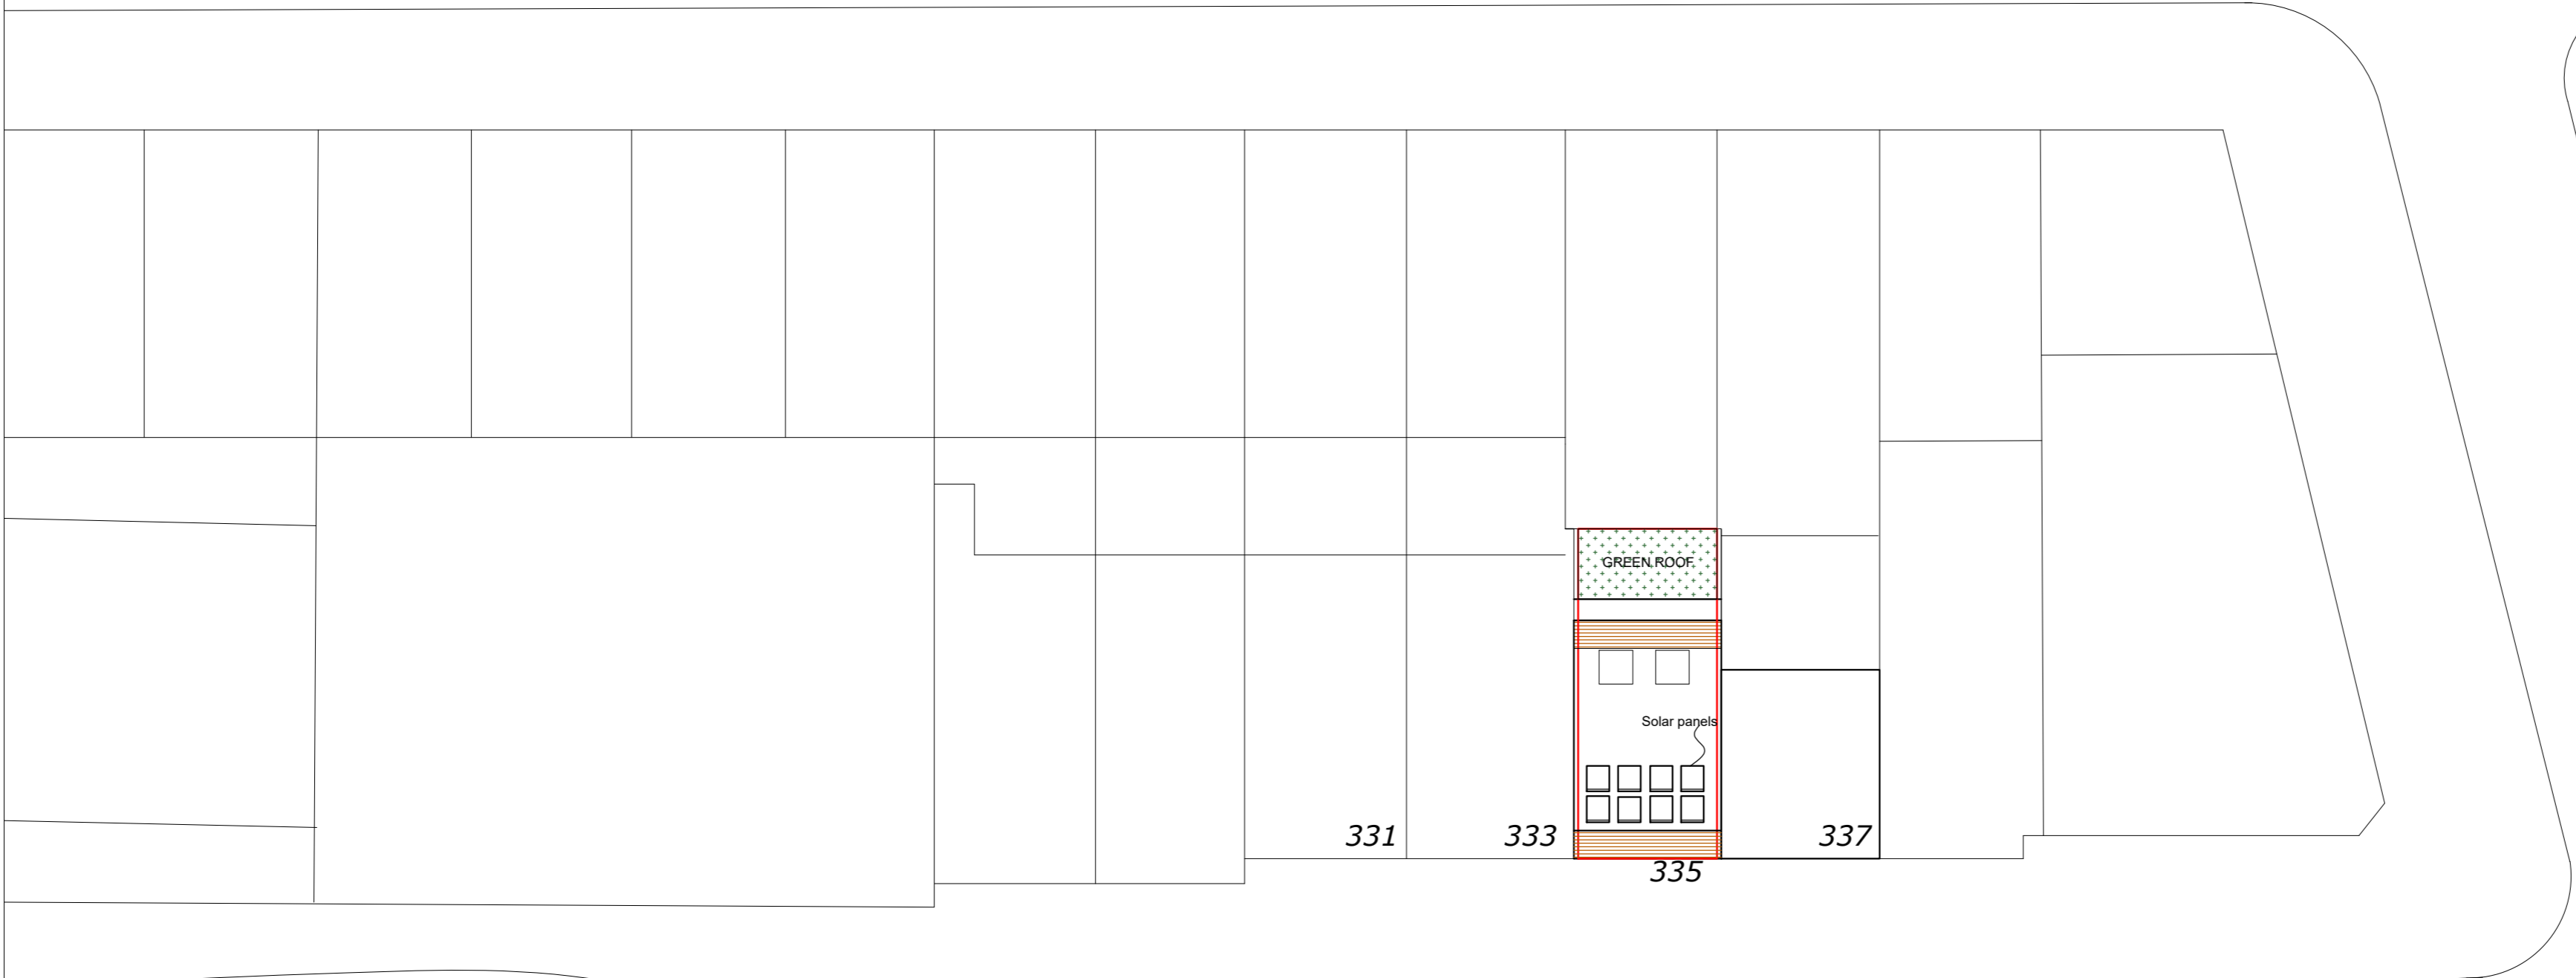

EUSTON ROAD

PROPOSED  
SITE PLAN

335 Euston Road, London NW1 3AD

Scale Bar  
0 1 2 3 4 5 6 7 8 9 10 Metres

1:200 @ A2



THE GILLETT MACLEOD PARTNERSHIP  
Chartered Architects & Town Planning Consultants  
1 High Road Old Eastcote Pinner Middlesex HA5 2EW tel. 0208 868 1333

Drg. No. 22/3519/21 <sup>C</sup>	REVISION
Scale 1:200	C
Date 11/07/22	
Drawn by SB	

