



NOTES:
 Levels shown relative to Charlotte Street only.
 --- Leasehold retail unit boundary (outside of application).

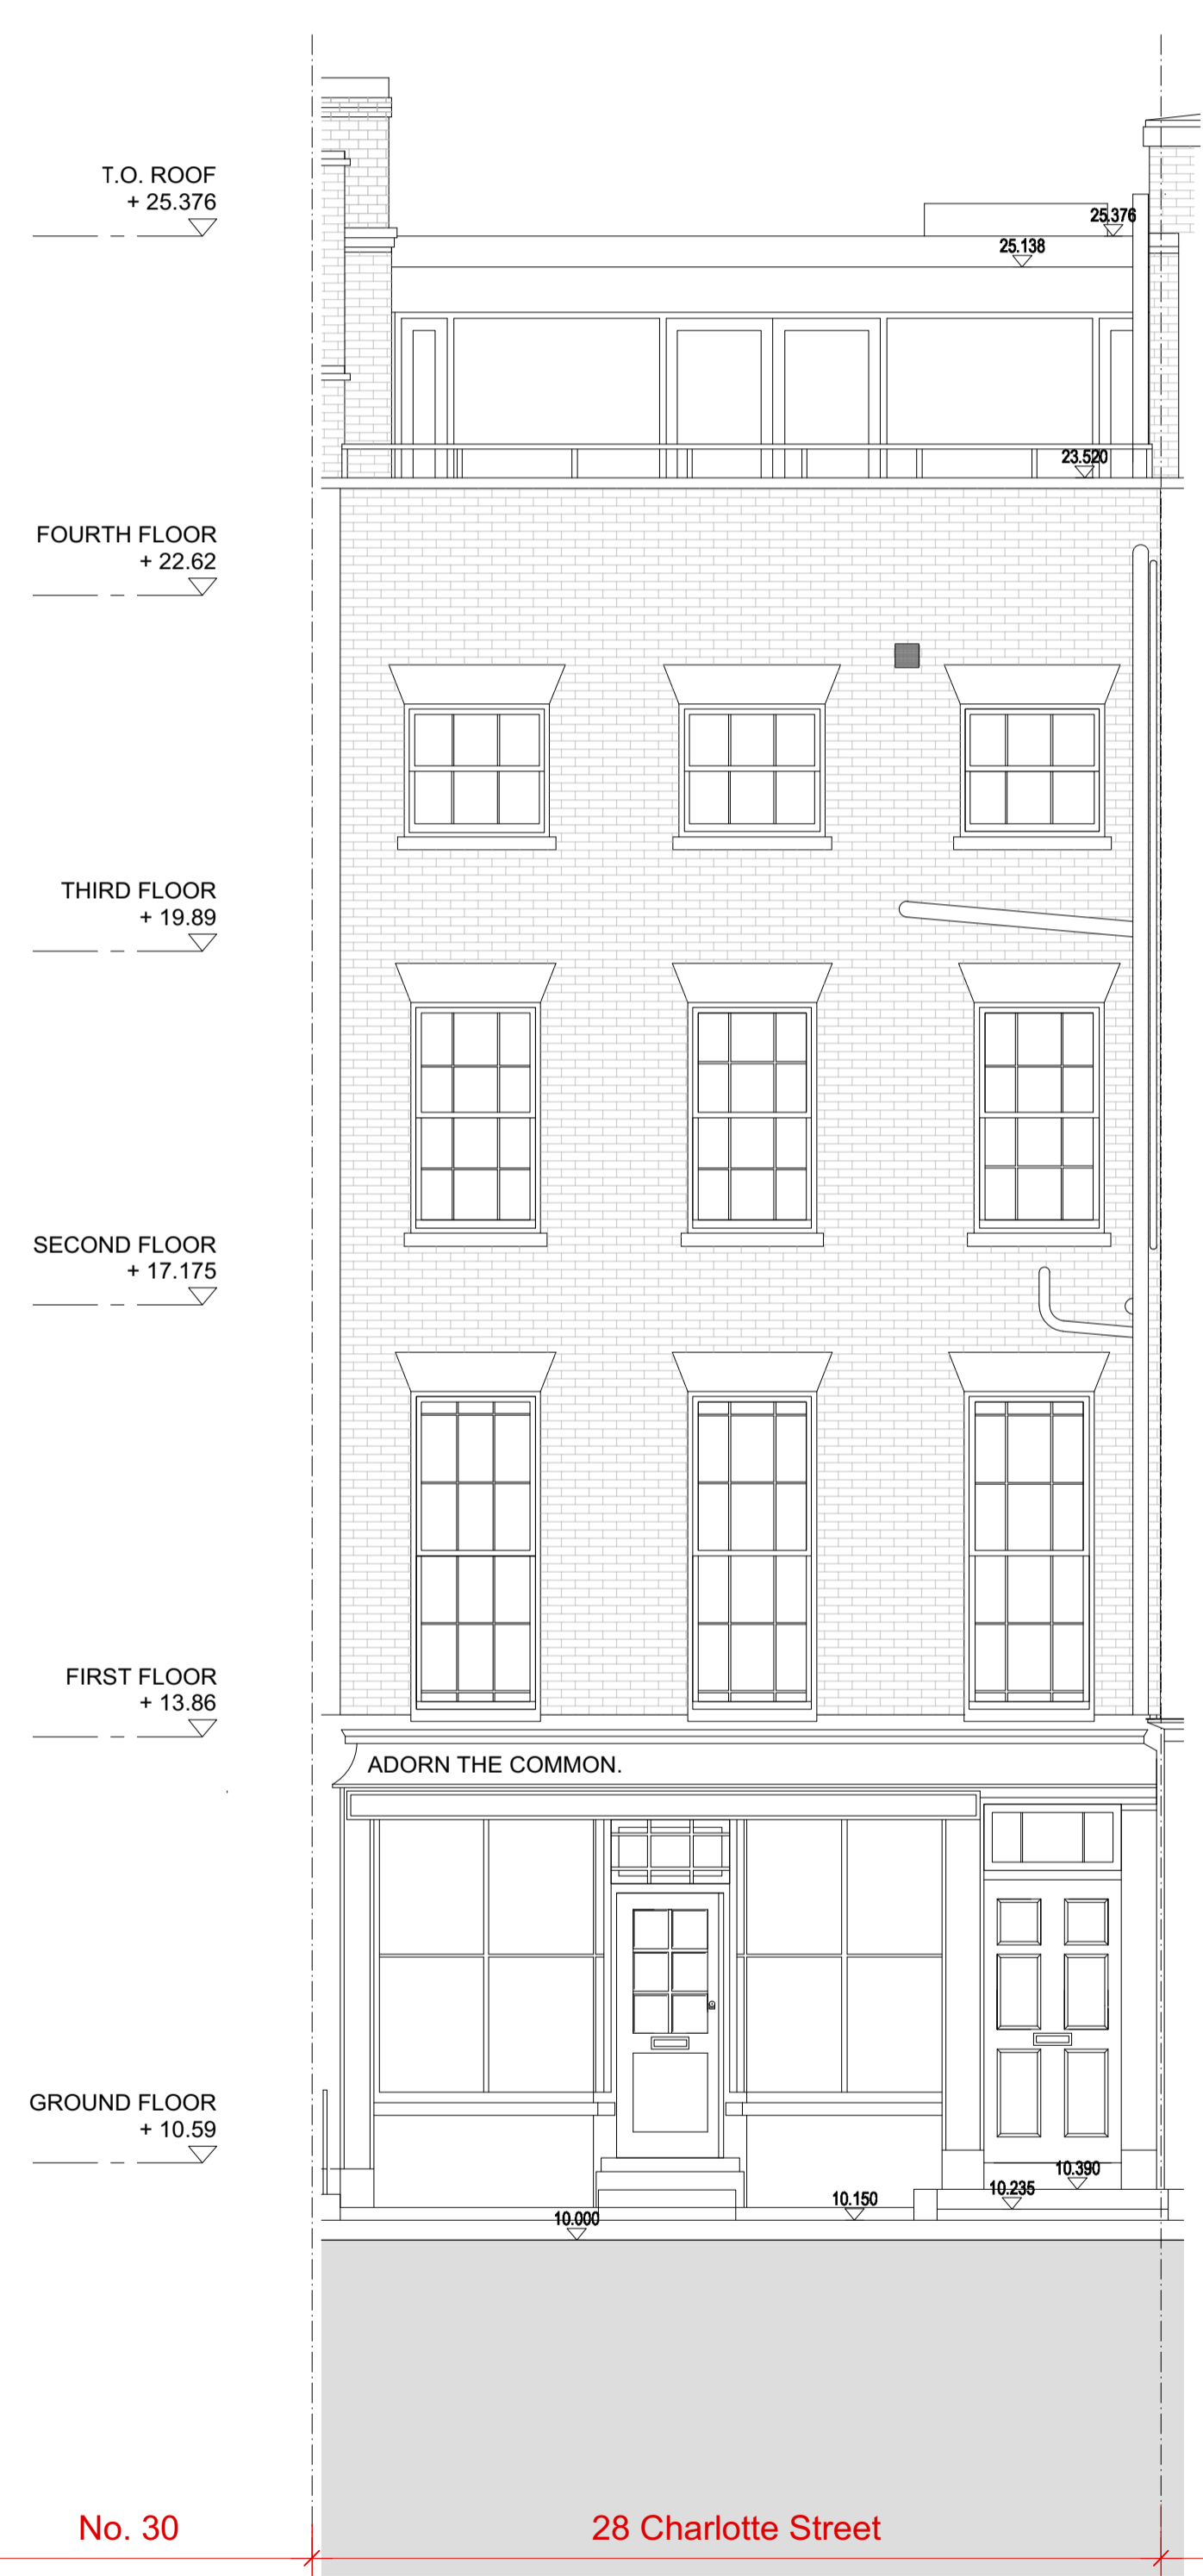

Existing Front Elevation 1



Existing Rear Elevation 2

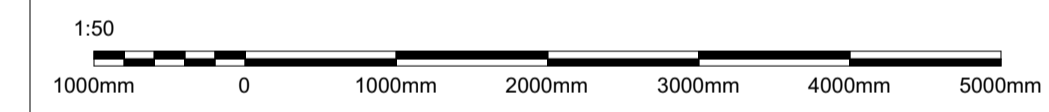

Planning	01.10.24	A
Planning	28.10.22	-
issue:	date:	revision:


Project
28 Charlotte Street
 Drawing
Existing Front and Rear Elevations
 Drawing No.
28CS(00)A04

1st Floor, 59 Charlotte Street
 London W1T 4PE, UK
 T +44 (0)20 7637 8839
 M +44 (0)77 9669 4196
 E info@studiostassano.com
 www.studiostassano.com

**studio
 stassano**

Job No.	Date	Scale
28CS	03.02.20	1:100@A3 1:50@A1


NOTES:
 Levels shown relative to Charlotte Street only.
 --- Leasehold retail unit boundary (outside of application).

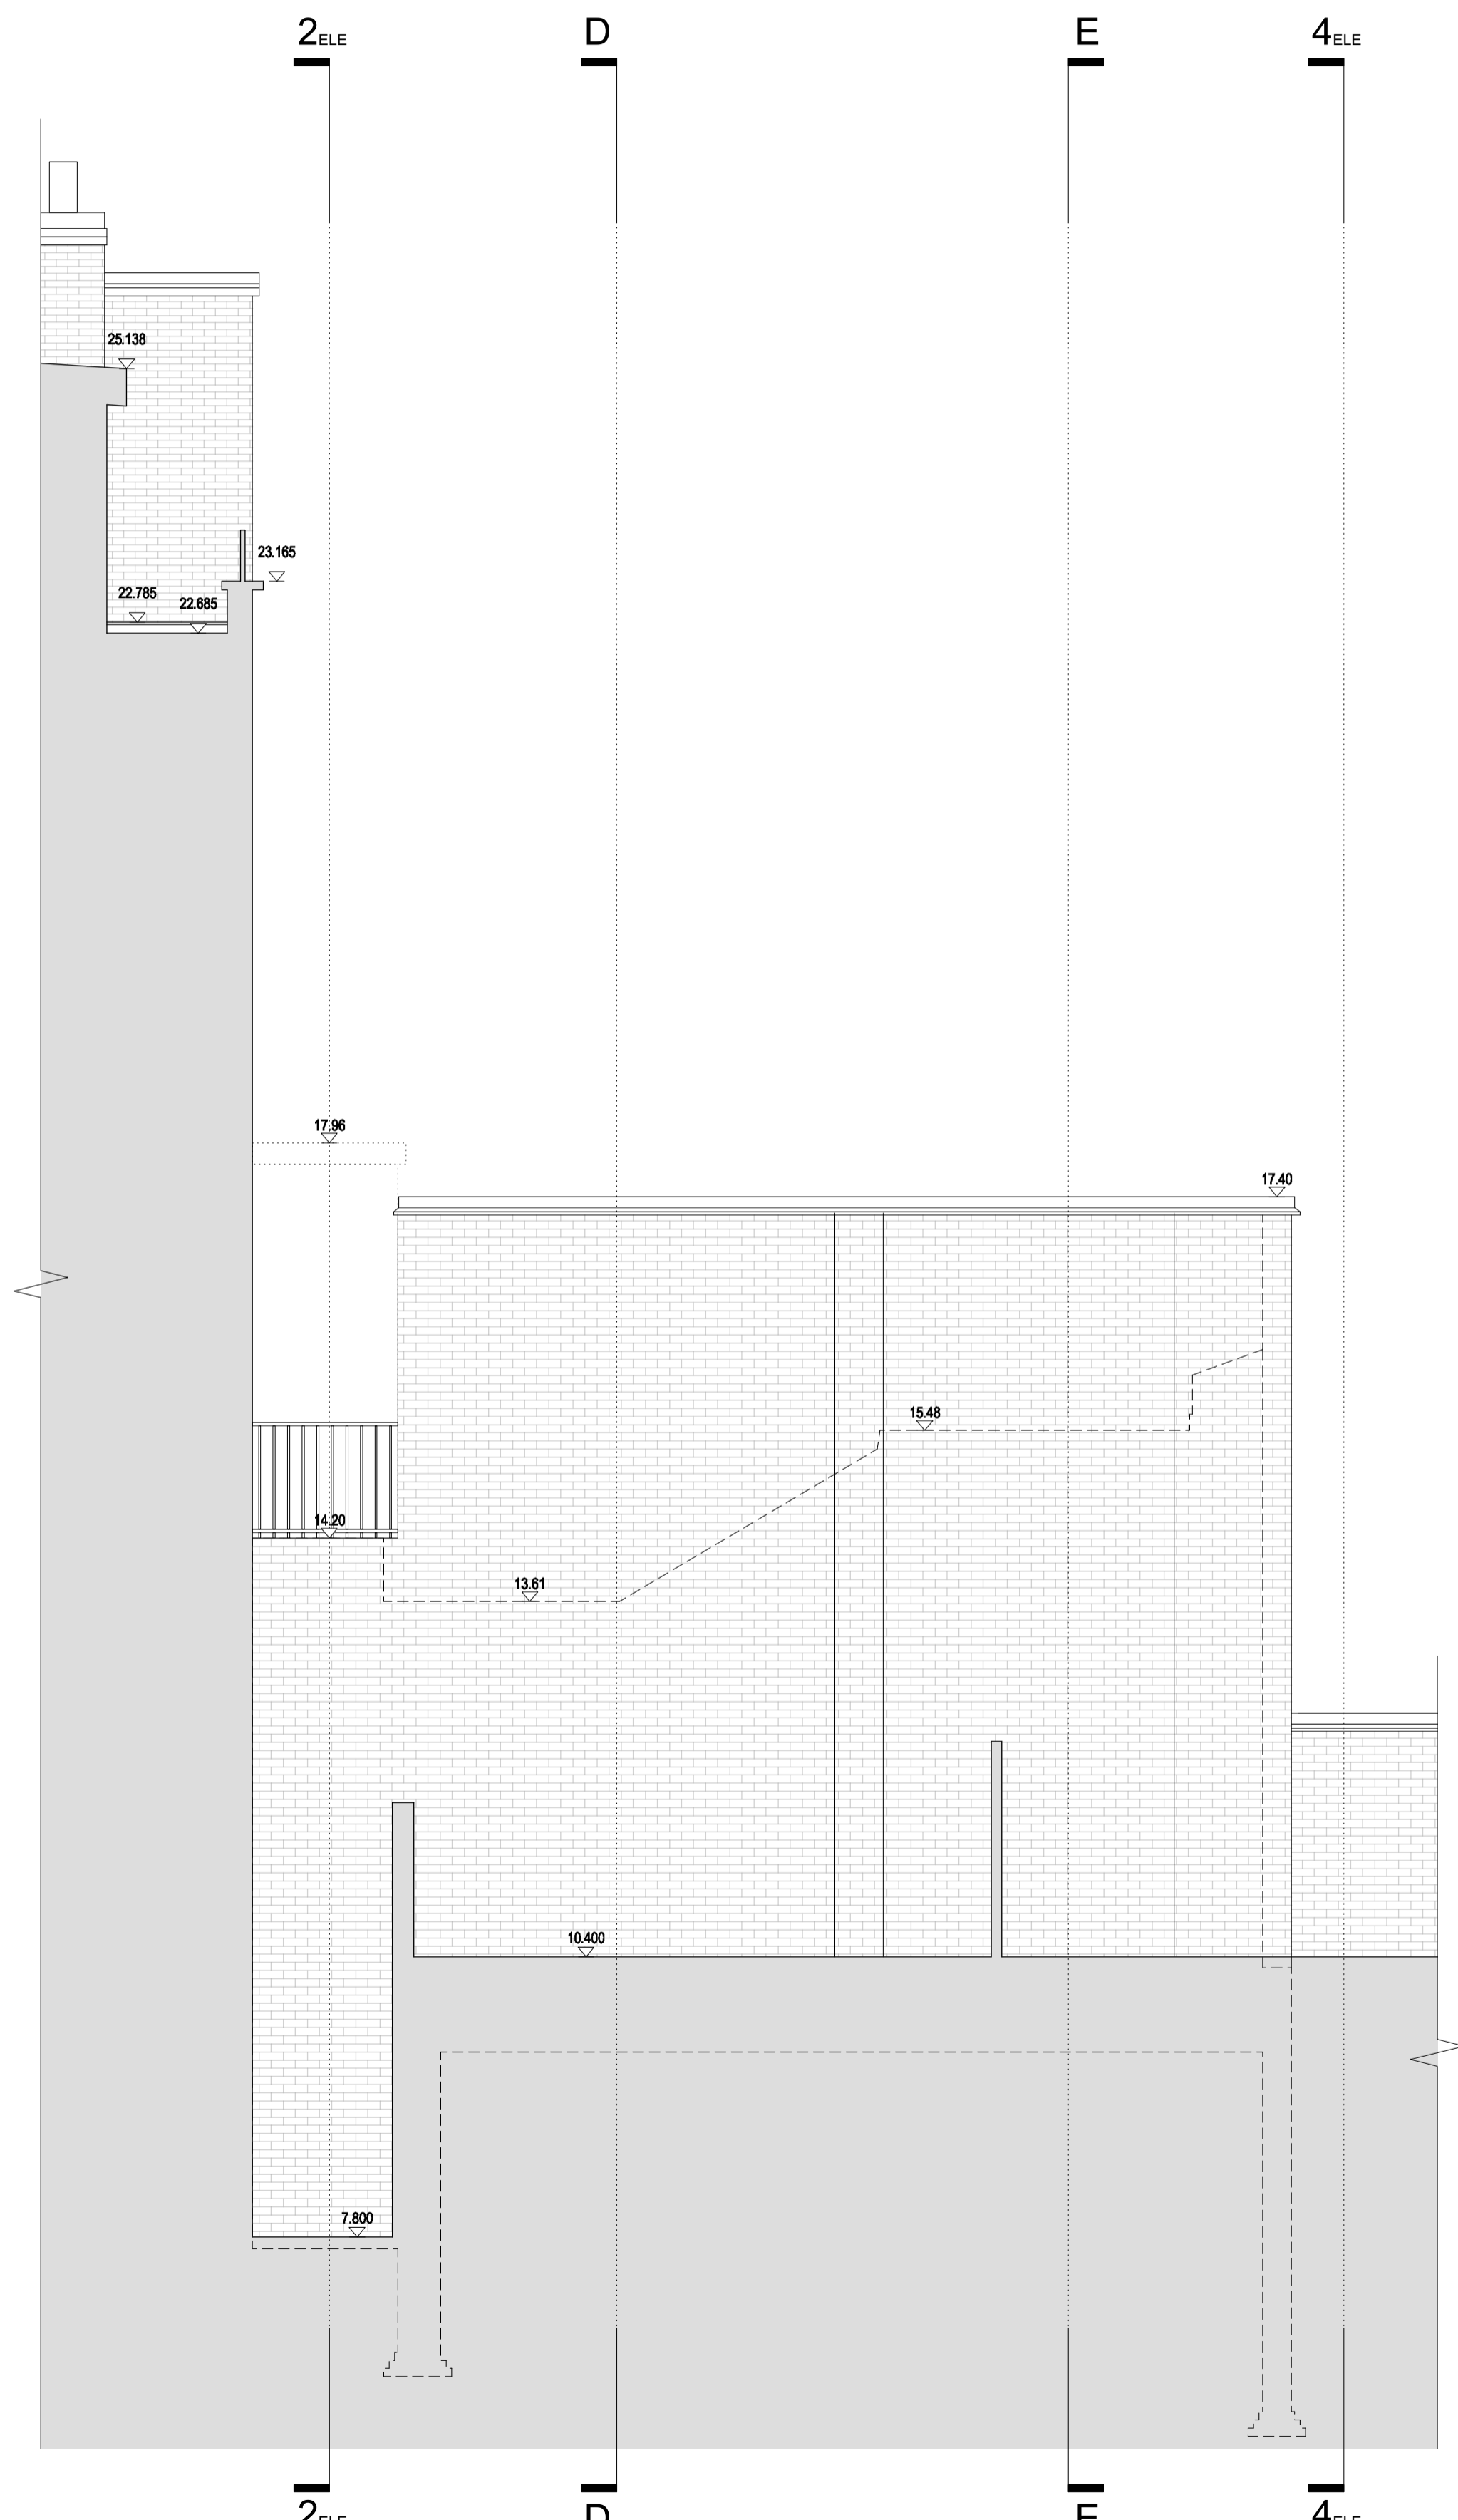

Existing Studio Side Elevation 3



Existing Studio Rear Elevation 4

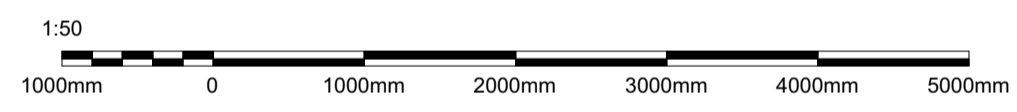

Planning	01.10.24	A
Planning	28.10.22	-
issue:	date:	revision:



Project
28 Charlotte Street
 Drawing
Existing Studio Side & Rear Elevations
 Drawing No.
28CS(00)A05

1st Floor, 59 Charlotte Street
 London W1T 4PE, UK
 T +44 (0)20 7637 8839
 M +44 (0)77 9669 4196
 E info@studiostassano.com
 www.studiostassano.com

**studio
 stassano**

Job No.	Date	Scale
28CS	03.02.20	1:100@A3 1:50@A1

NOTES:
 Levels shown relative to Charlotte Street only.
 --- Leasehold retail unit boundary (outside of application).

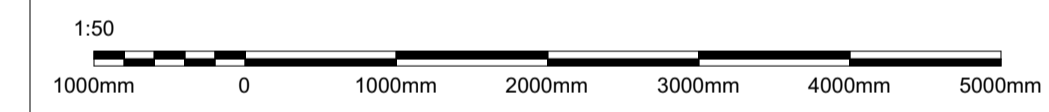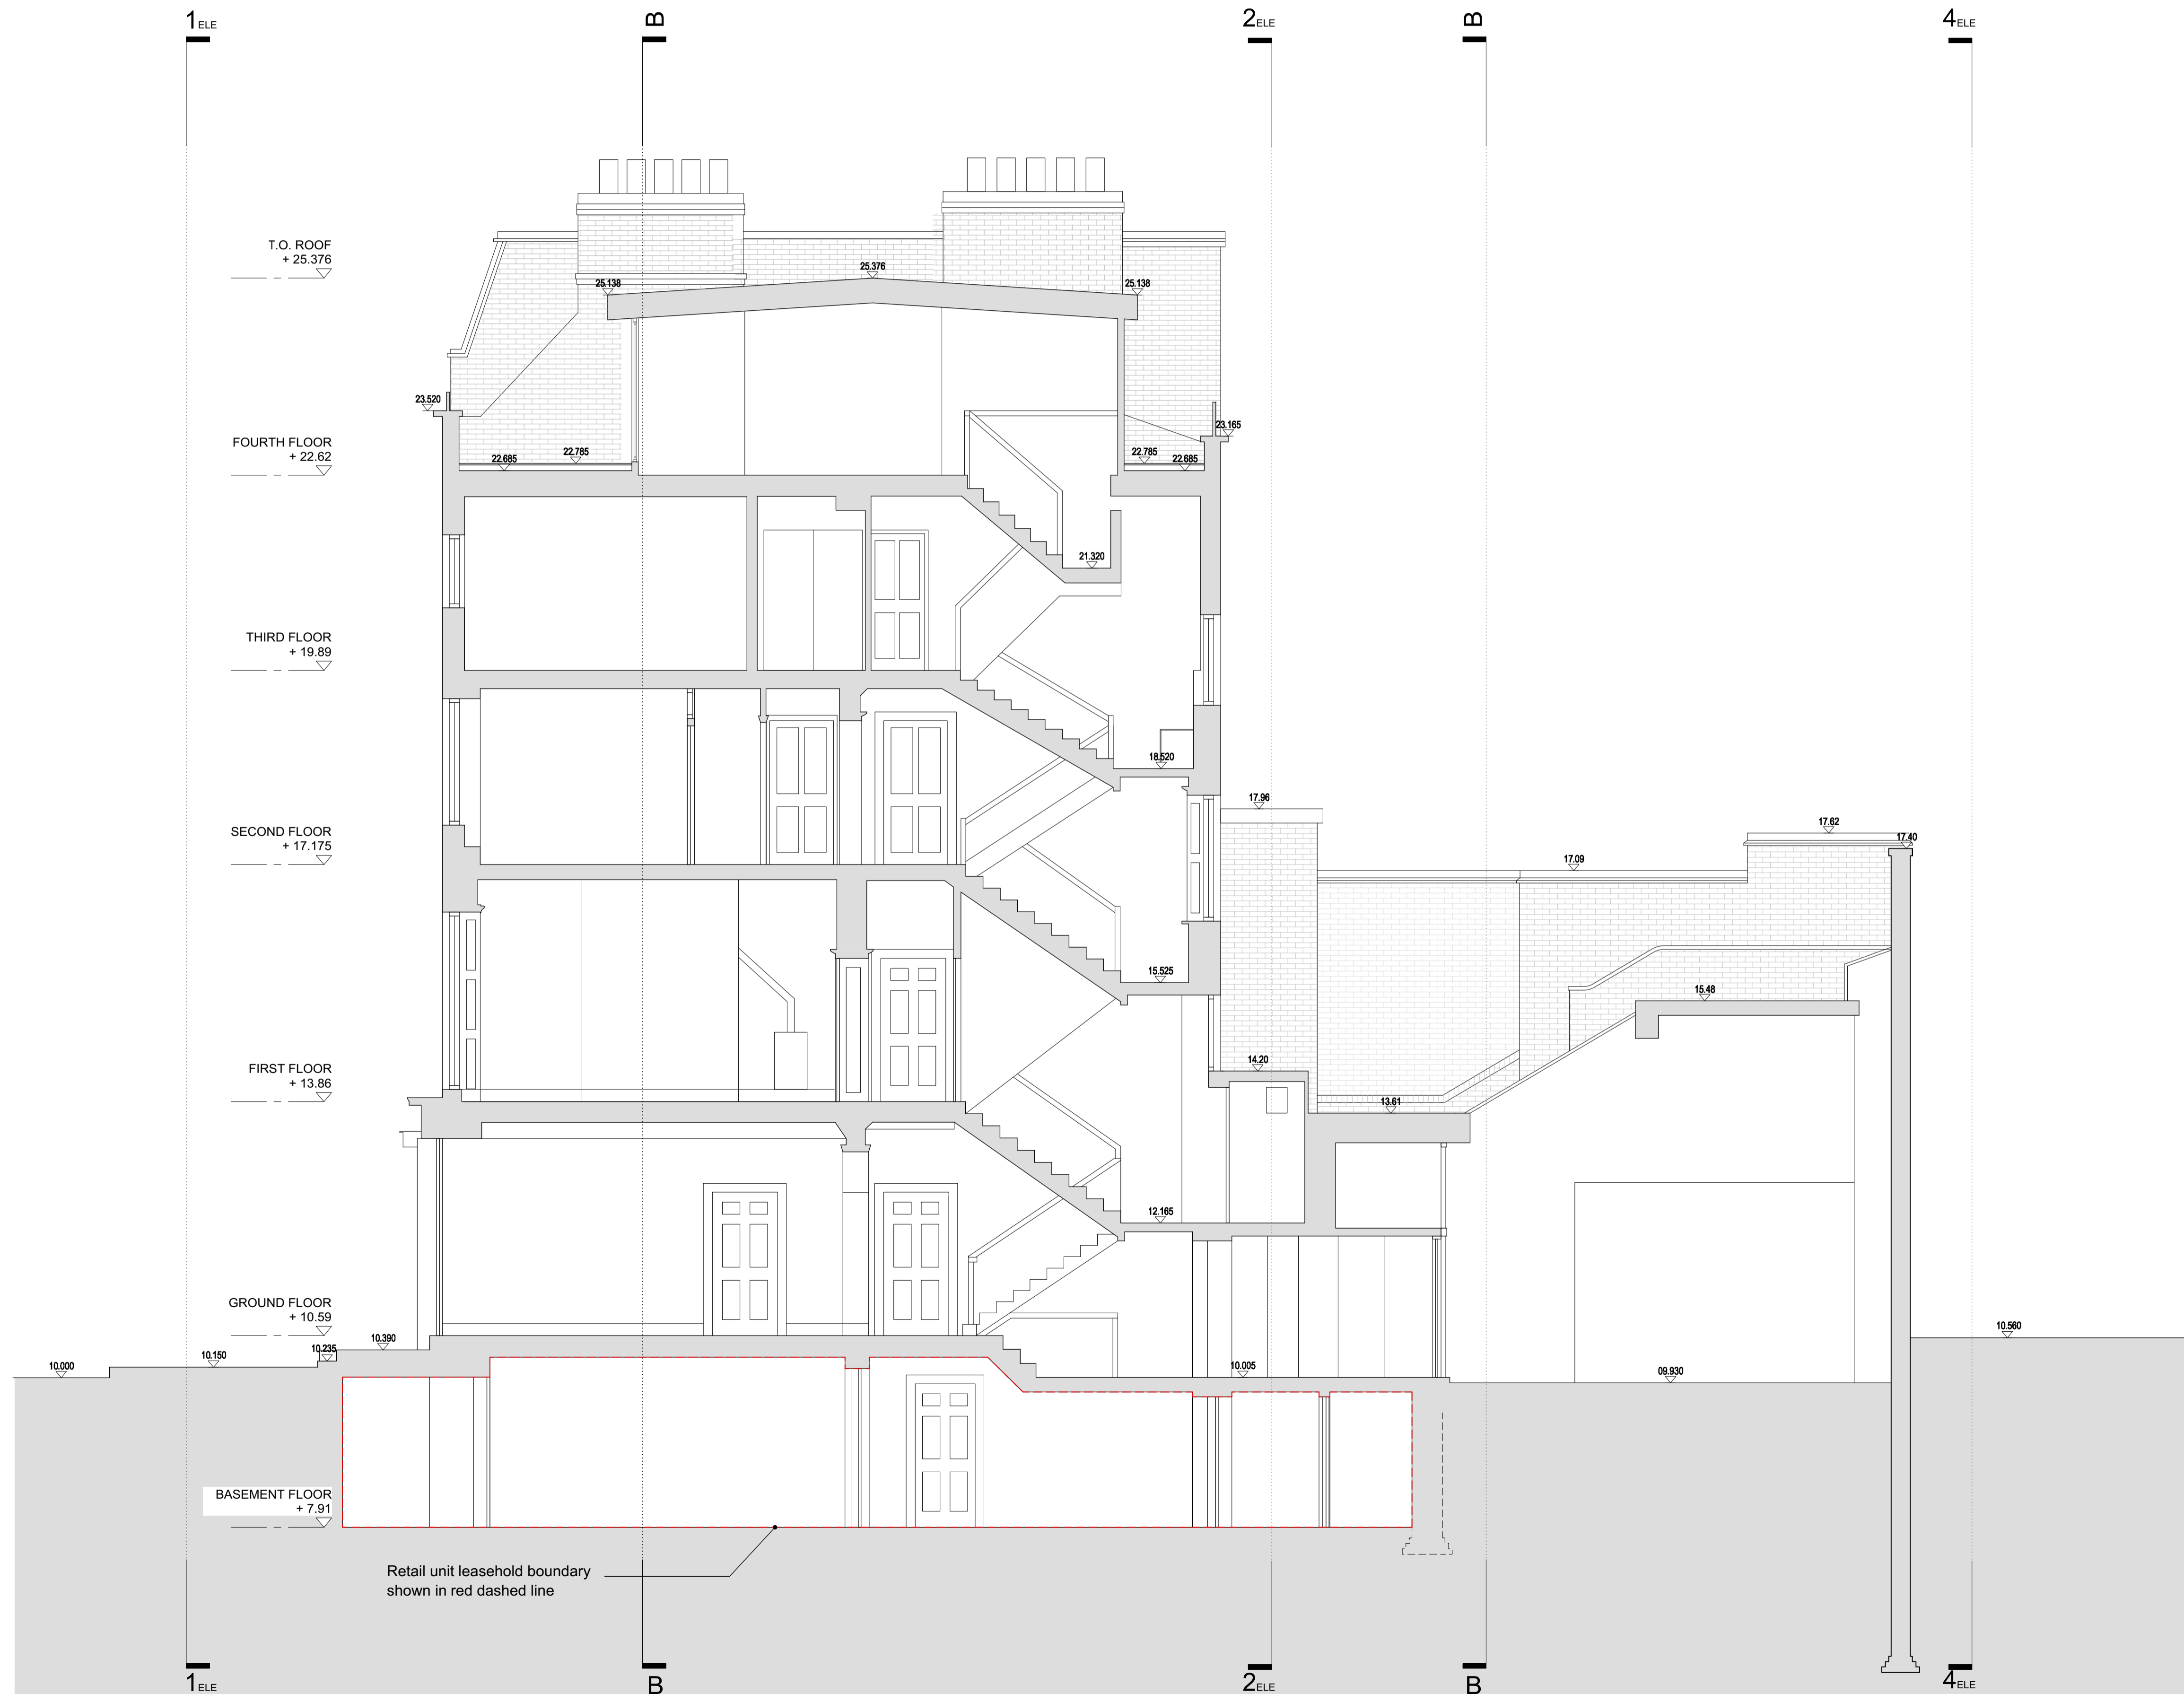

Planning	01.10.24	A
Planning	28.10.22	-
issue:	date:	revision:

Project
28 Charlotte Street

Drawing
Existing Section AA

Drawing No.
28CS(00)A06


1st Floor, 59 Charlotte Street
 London W1T 4PE, UK
 T +44 (0)20 7637 8839
 M +44 (0)77 9669 4196
 E info@studiostassano.com
 www.studiostassano.com

**studio
 stassano**


Job No.	Date	Scale
28CS	03.02.20	1:100@A3 1:50@A1

Existing Section AA


NOTES:
 Levels shown relative to Charlotte Street only.
 --- Leasehold retail unit boundary (outside of application).

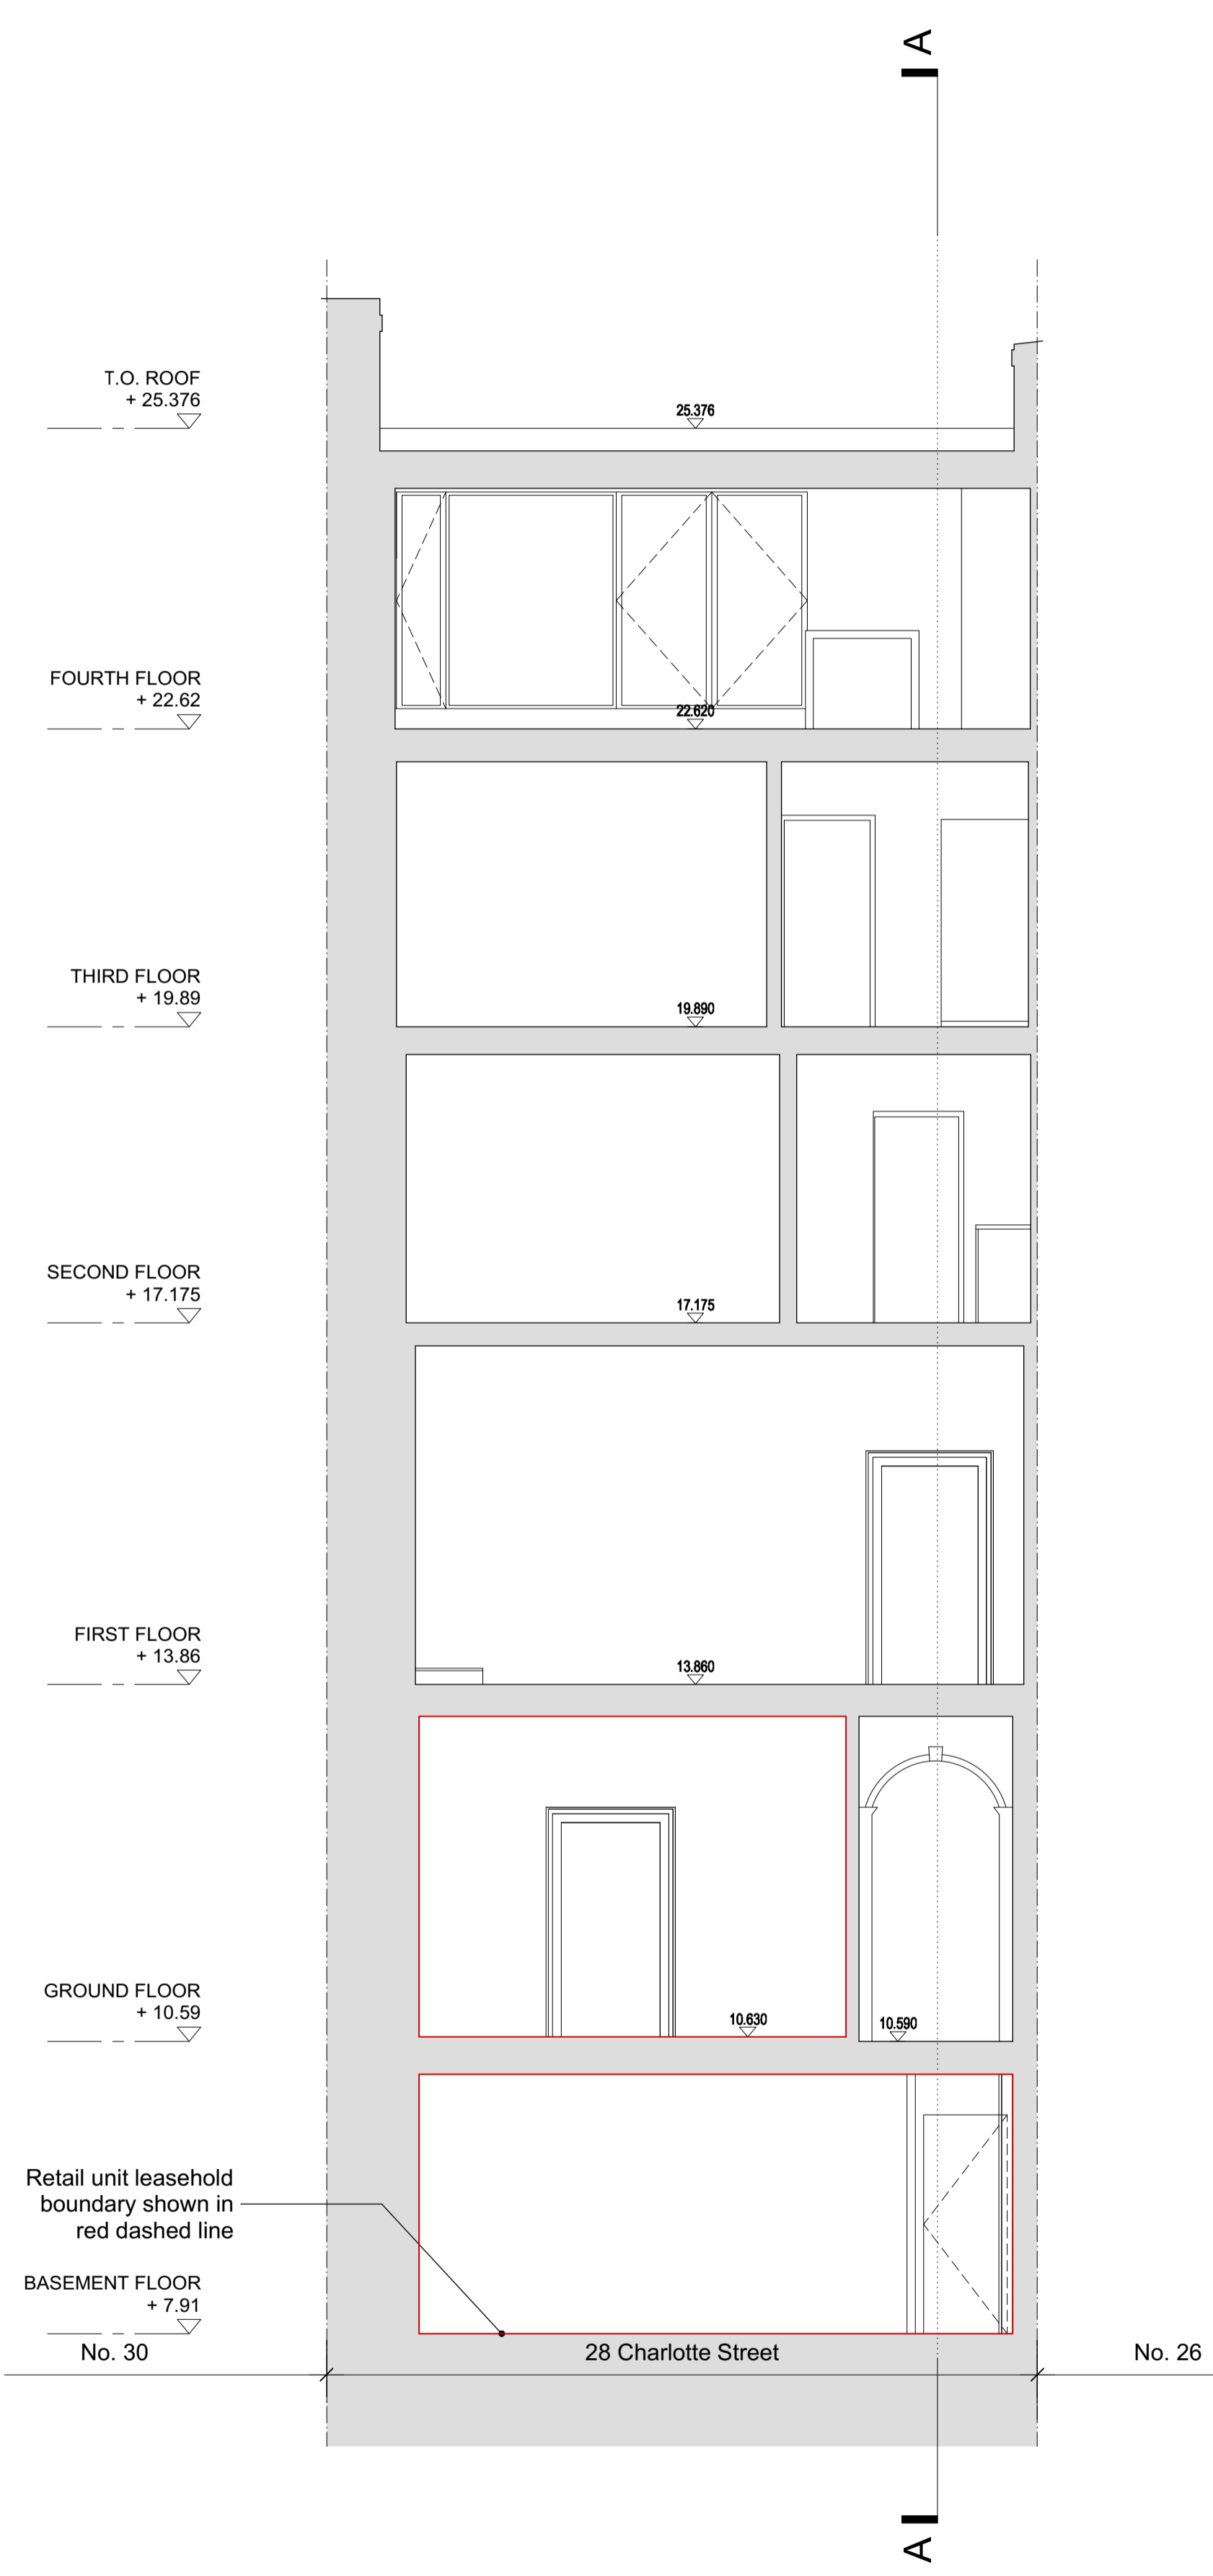


Existing Section BB

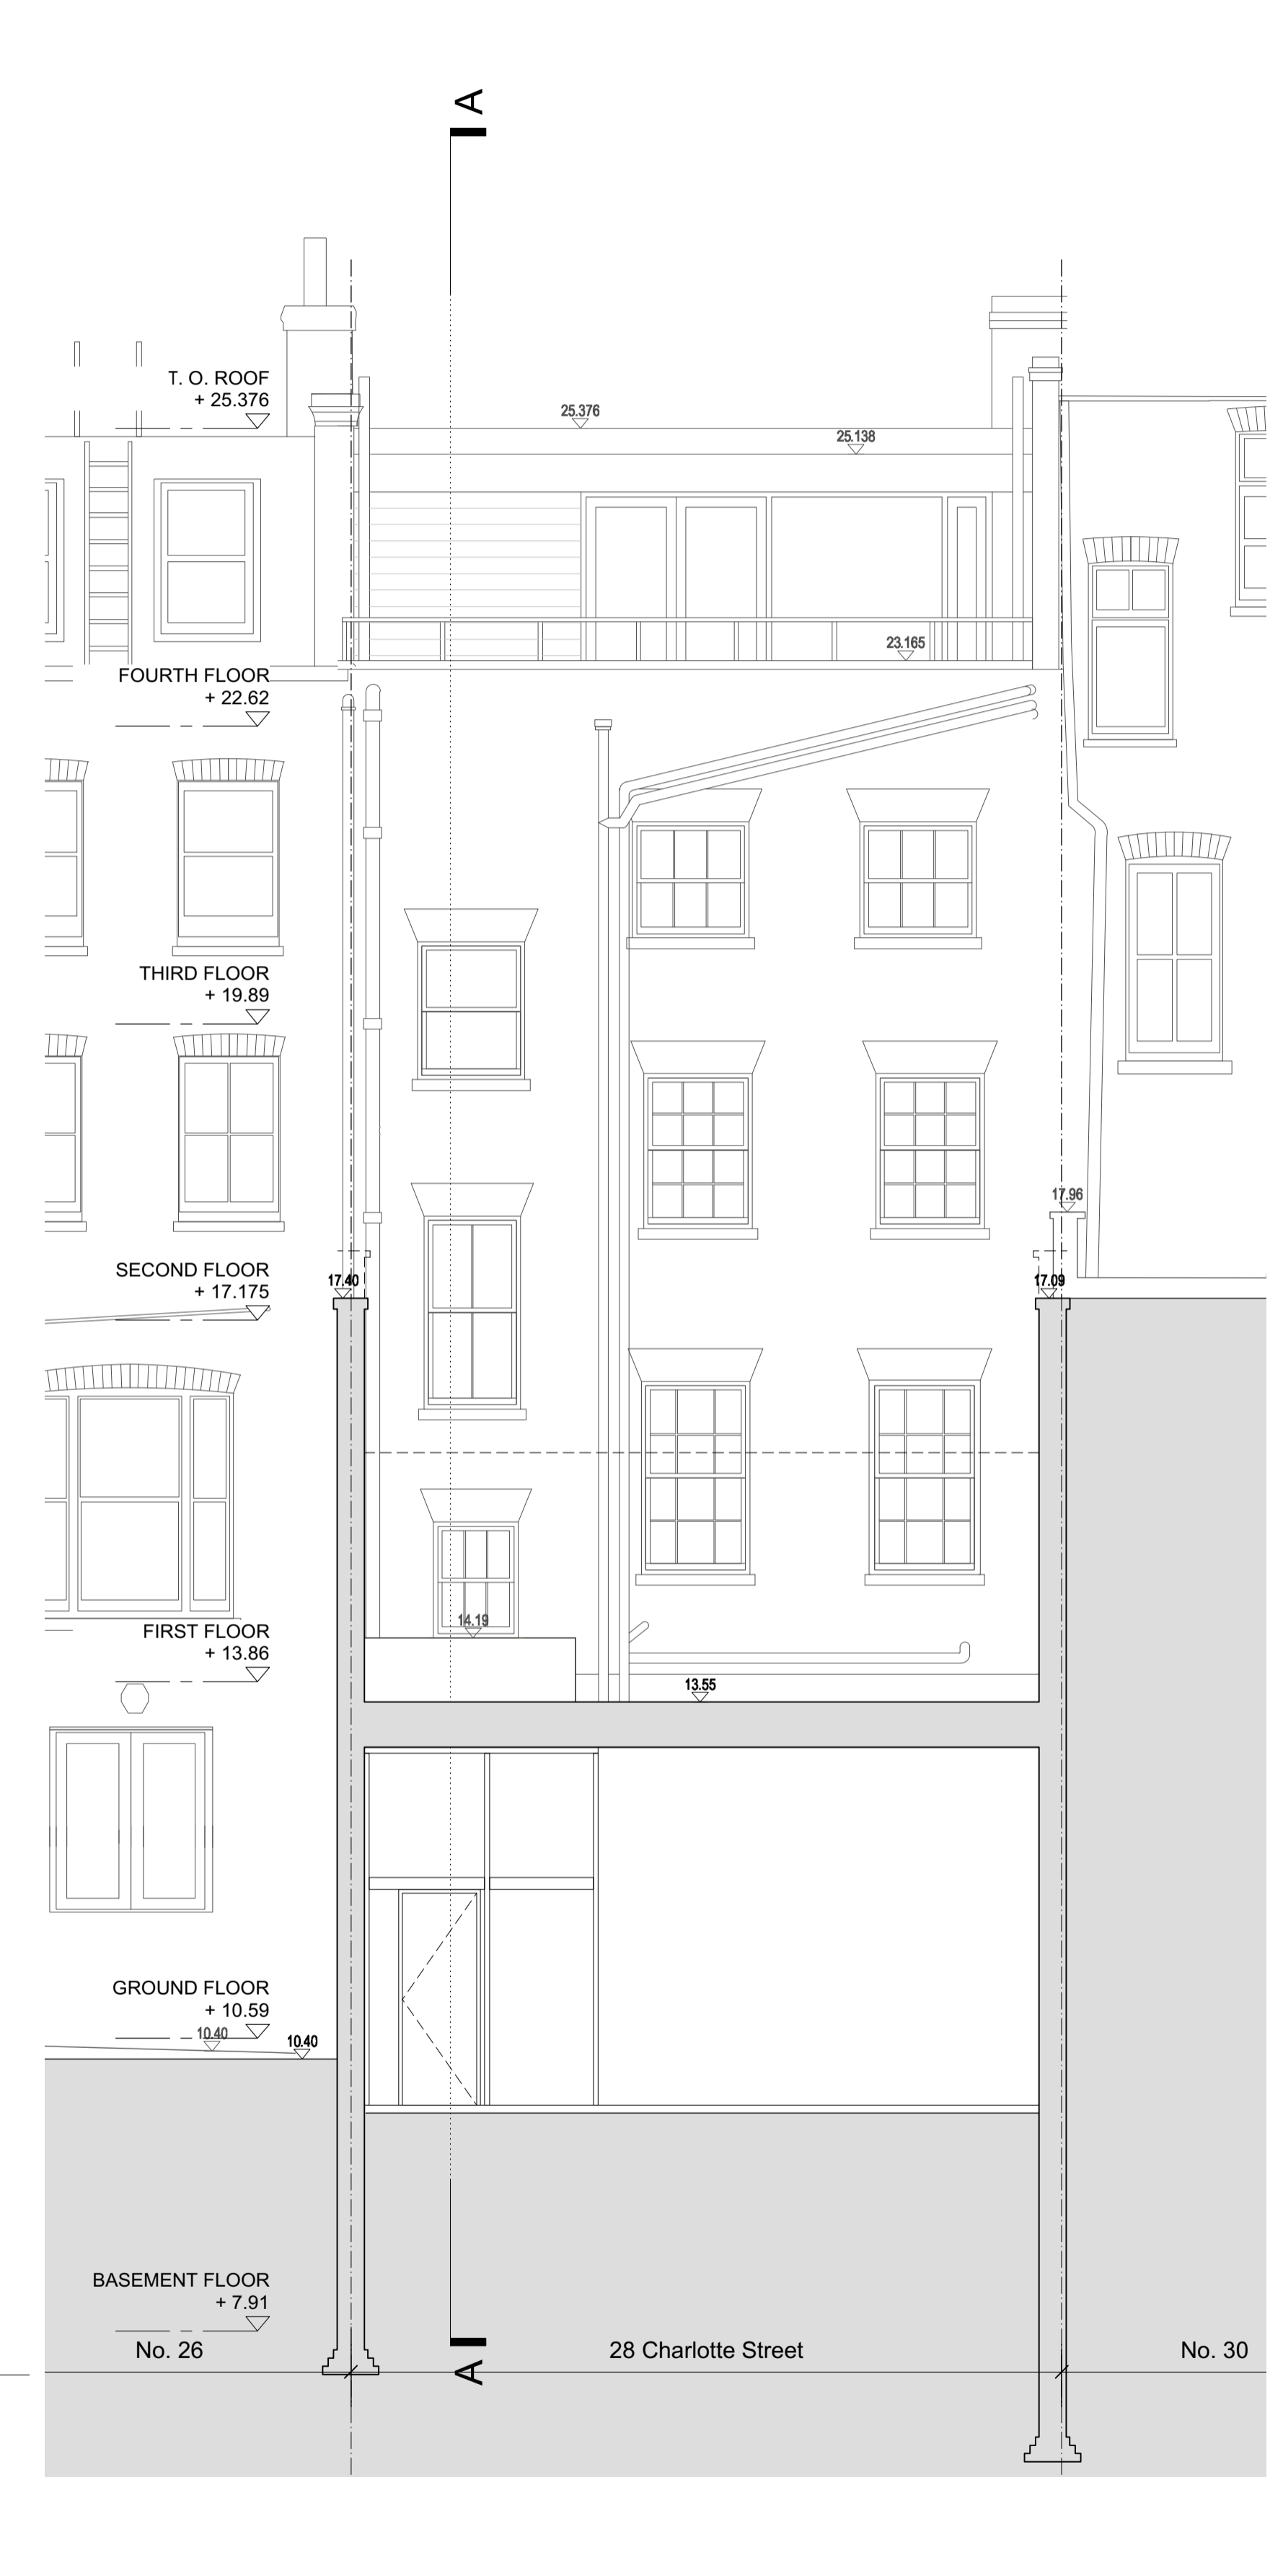

Existing Section CC

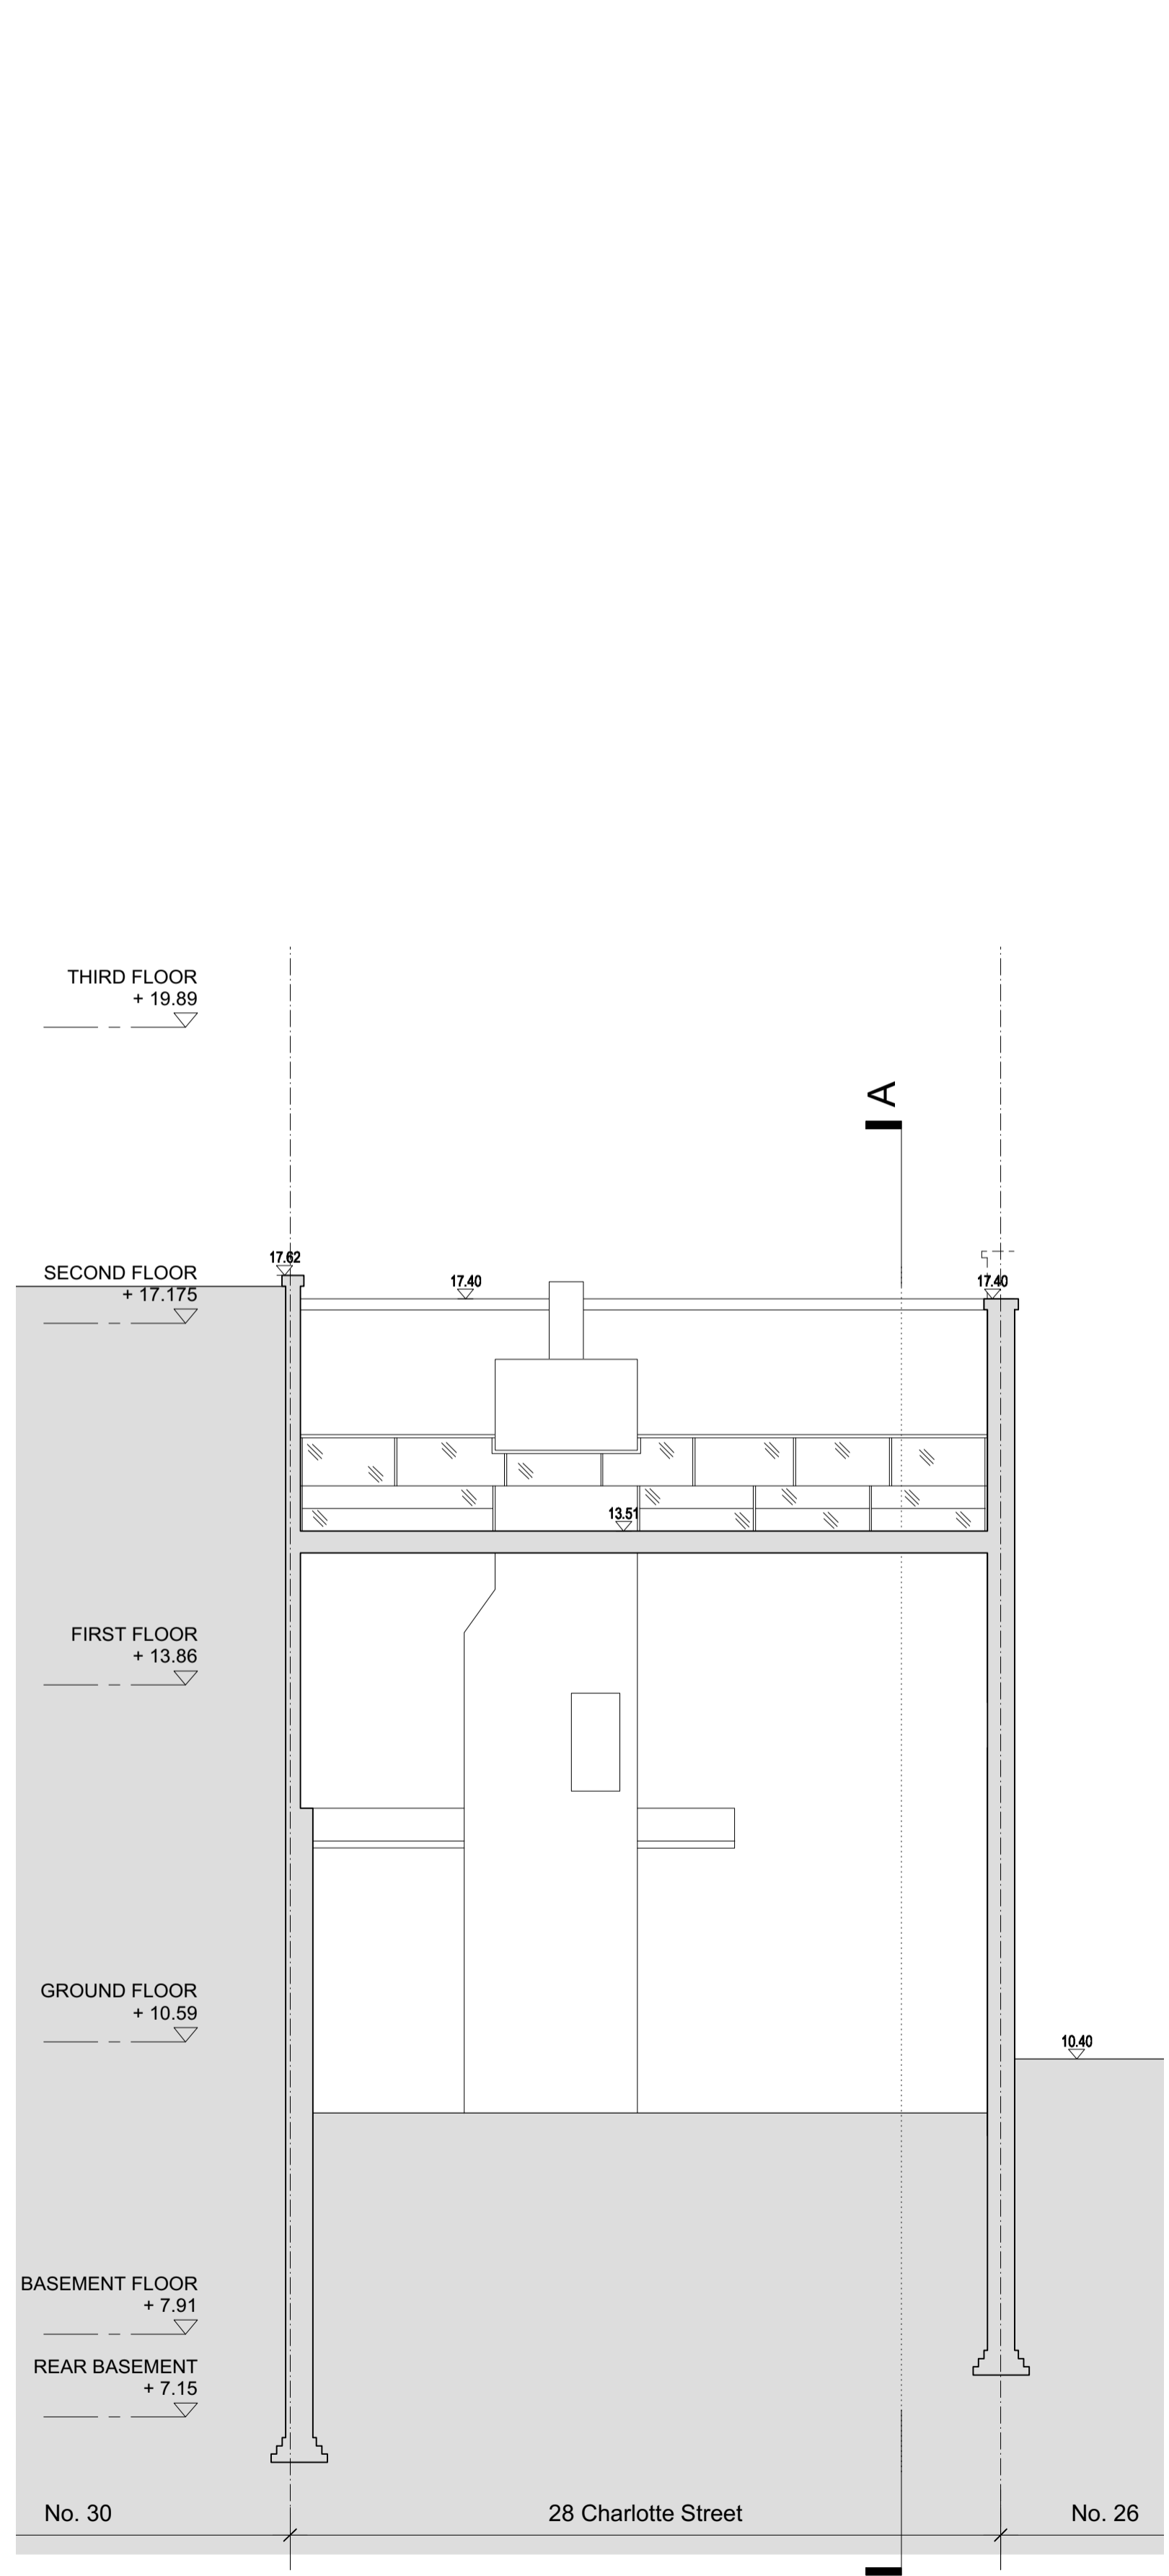

Existing Section DD

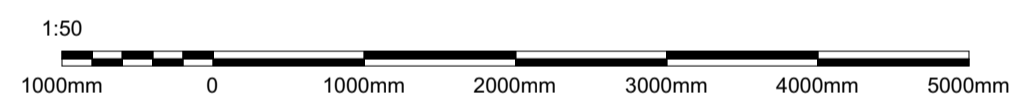

Planning	01.10.24	A
Planning	28.10.22	-
issue:	date:	revision:

Project
28 Charlotte Street
 Drawing
Existing Section BB CC & DD
 Drawing No.
28CS(00)A07

1st Floor, 59 Charlotte Street
 London W1T 4PE, UK
 T +44 (0)20 7637 8839
 M +44 (0)77 9669 4196
 E info@studiostassano.com
 www.studiostassano.com

Job No.	Date	Scale
28CS	03.02.20	1:100@A3 1:50@A1

