



Section / Elevation A-A as Existing - 1:100

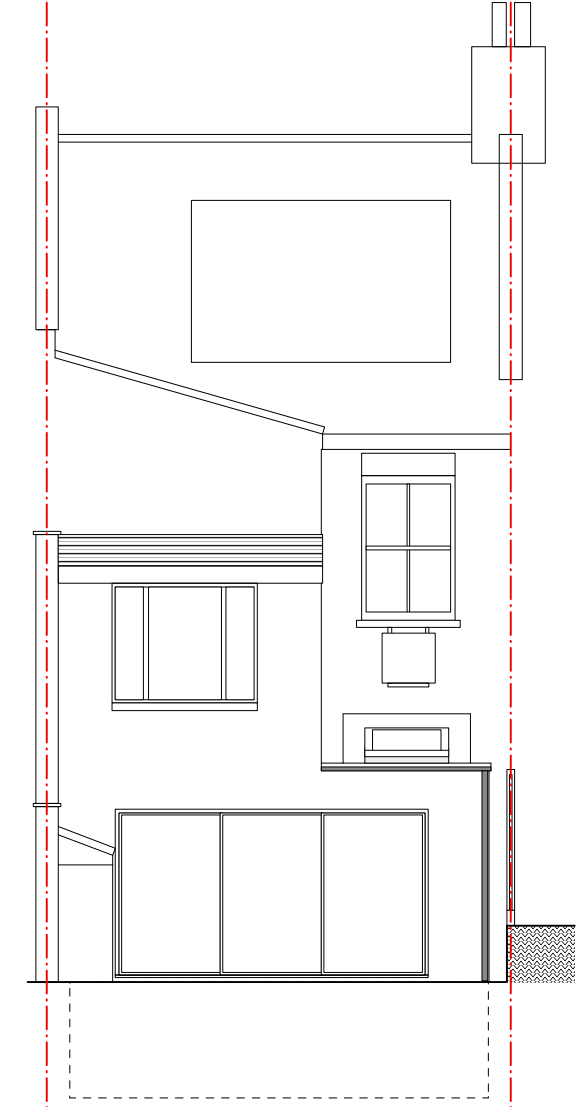

Rear Elevation as Existing - 1:100

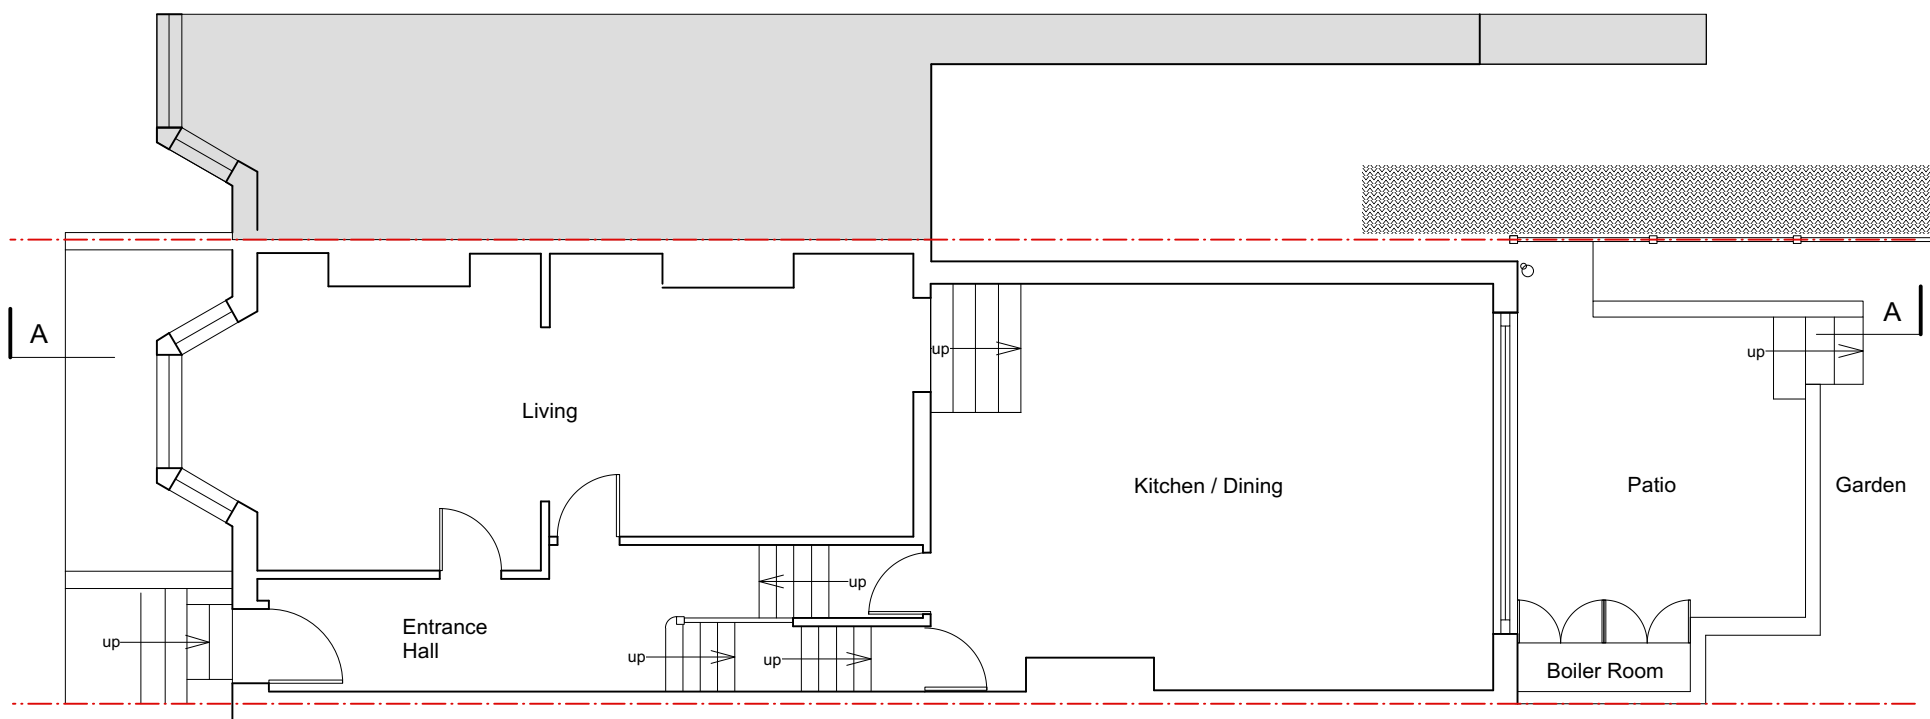

Ground Floor Plan as Existing - 1:100



85a WROTTSLEY ROAD LONDON NW10 5UD
Tel: 07772 143 910 E: jasloan@mac.com

CLIENT	Dr. D Chowdhury	Issue	Planning
PROJECT	57 Hillfield Road NW6 1QD	DRAWING NO.	24/018/002A
DRAWING	As titled	DO NOT SCALE FROM THIS DRAWING. ALL DIMENSIONS TO BE CHECKED ON SITE PRIOR TO CONSTRUCTION. ALL COPYRIGHTS RELATING TO THE INFORMATION AND DESIGN WORKS CONTAINED IN THIS DOCUMENT ARE RETAINED BY	James A. Sloan / JAS DESIGN
SCALE	As indicated	DATE	Apr 2024

Rev A 02/12/2024
Planning amendments

0M 1 2 3 4 5 10