



Section / Elevation A-A as Proposed - 1:100

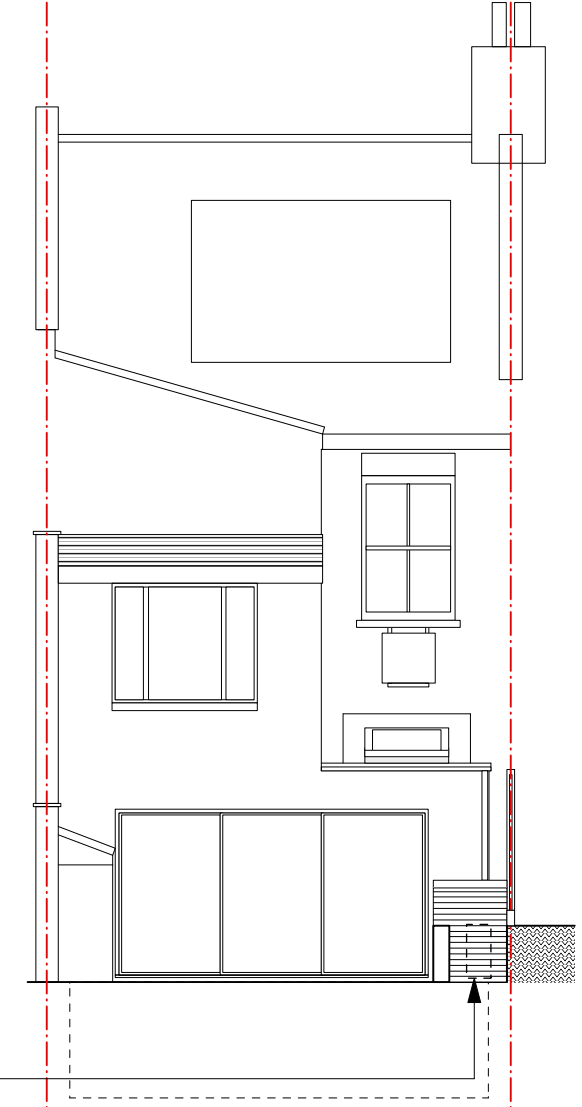


Rear Elevation as Proposed - 1:100

New air conditioning condensing unit in acoustic housing

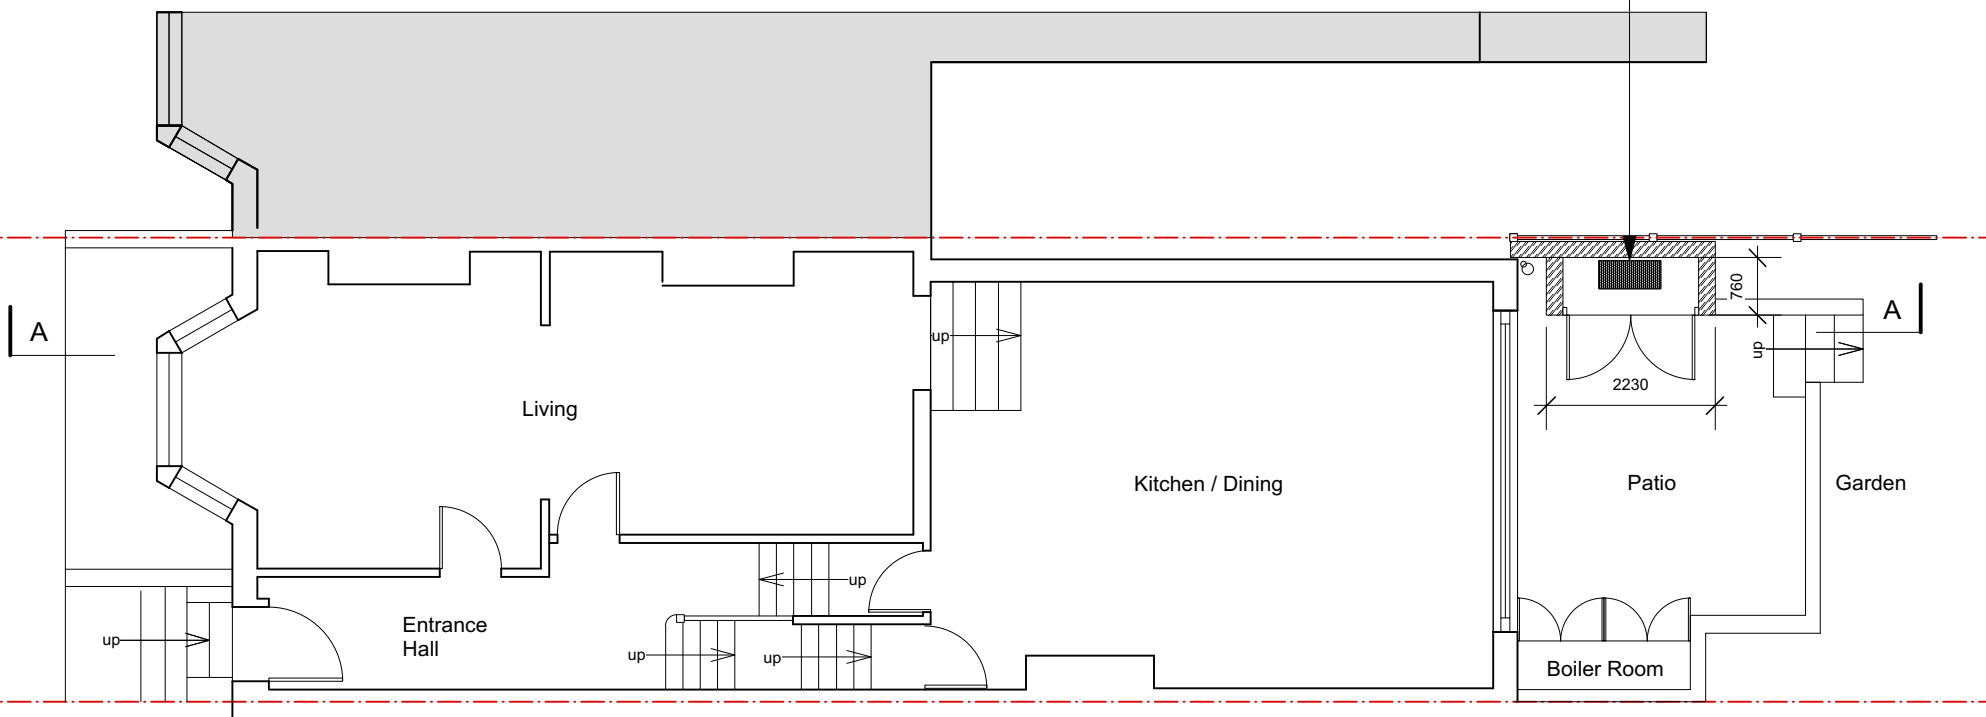

Ground Floor Plan as Proposed - 1:100

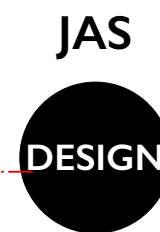

85a WROTTSLEY ROAD LONDON NW10 5UD
Tel: 07772 143 910 E: jasloan@mac.com

CLIENT	Dr. D Chowdhury	Issue	Planning
PROJECT	57 Hillfield Road NW6 1QD	DRAWING NO.	24/018/003A
DRAWING	As titled	DATE	Apr 2024
SCALE	As indicated	DATE	Apr 2024

Rev A 02/12/2024
Planning amendments

DO NOT SCALE FROM THIS DRAWING. ALL DIMENSIONS TO BE CHECKED ON SITE PRIOR TO CONSTRUCTION. ALL COPYRIGHTS RELATING TO THE INFORMATION AND DESIGN WORKS CONTAINED IN THIS DOCUMENT ARE RETAINED BY James A. Sloan / JAS DESIGN

