

### Images



### Notes

#### Chimneys

Vegetation to be removed and flaunching to be renewed where cracked or failing (NHL 5.0).

Chimney stacks and party walls above the roof line to be repointed where pointing is cracking and failing. Creasing tiles to be replaced where damaged or missing and like-for-like brick replacement for the occasional perished brick. Bed joint reinforcement introduced across minor cracking. Cement pointing to be replaced with hydraulic lime (NHL 3.5).


Pots replaced where found fractured.

#### Roofs

Minor running repairs to damaged leadwork and slating and localized re-wedging and repointing of flashing grooves. (NHL 3.5)

#### Access

Safety access harness wires, fixing points and ladders installed where shown to complete the installation.

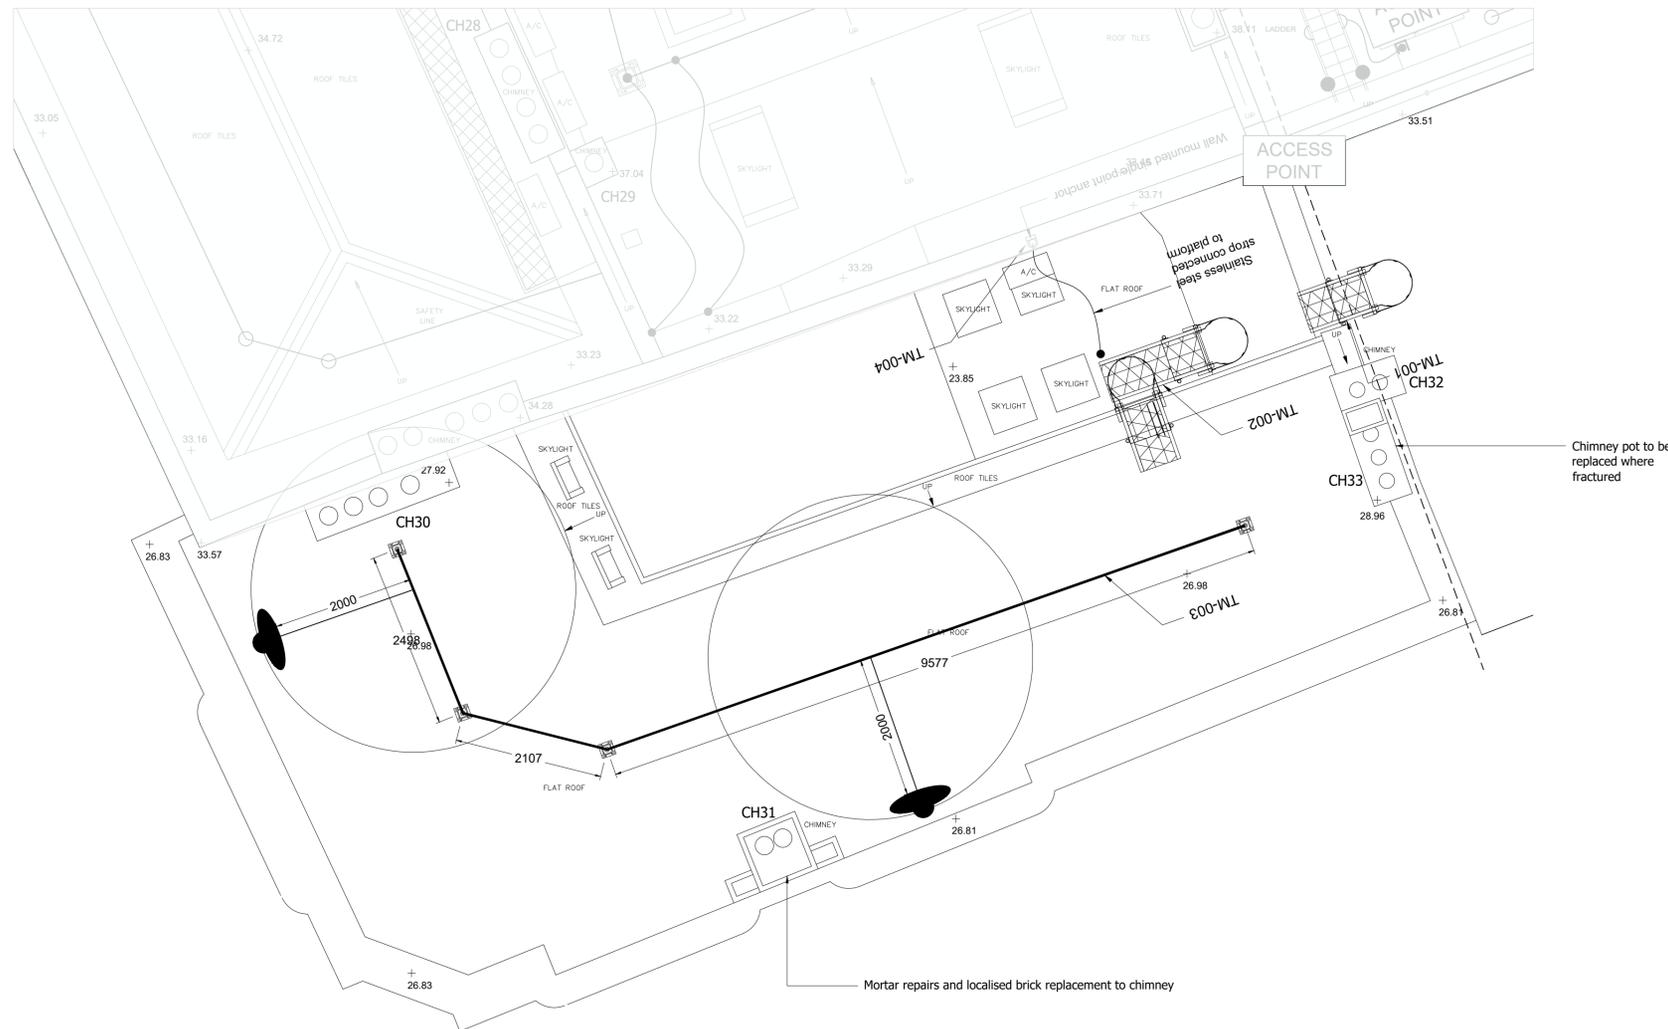

## Thomas More House 1:50 Roof Plan PROPOSED



Drawn	Rev	Notes
JW		For List B / Faculty and Tender
Job No	0400	LINCOLN'S INN - NEW SQUARE
Dwg No	212	Thomas More House Roof Plan PROPOSED
Scale	1:50	at A1

This document is copyright and the property of Chantry Conservation Architects Ltd. Any copies of this drawing, made by any method, must also include a copy of this legend.  
©Chantry Conservation Architects Ltd

