




PROPOSED Ground Floor Plan  
Scale : 1 | 50

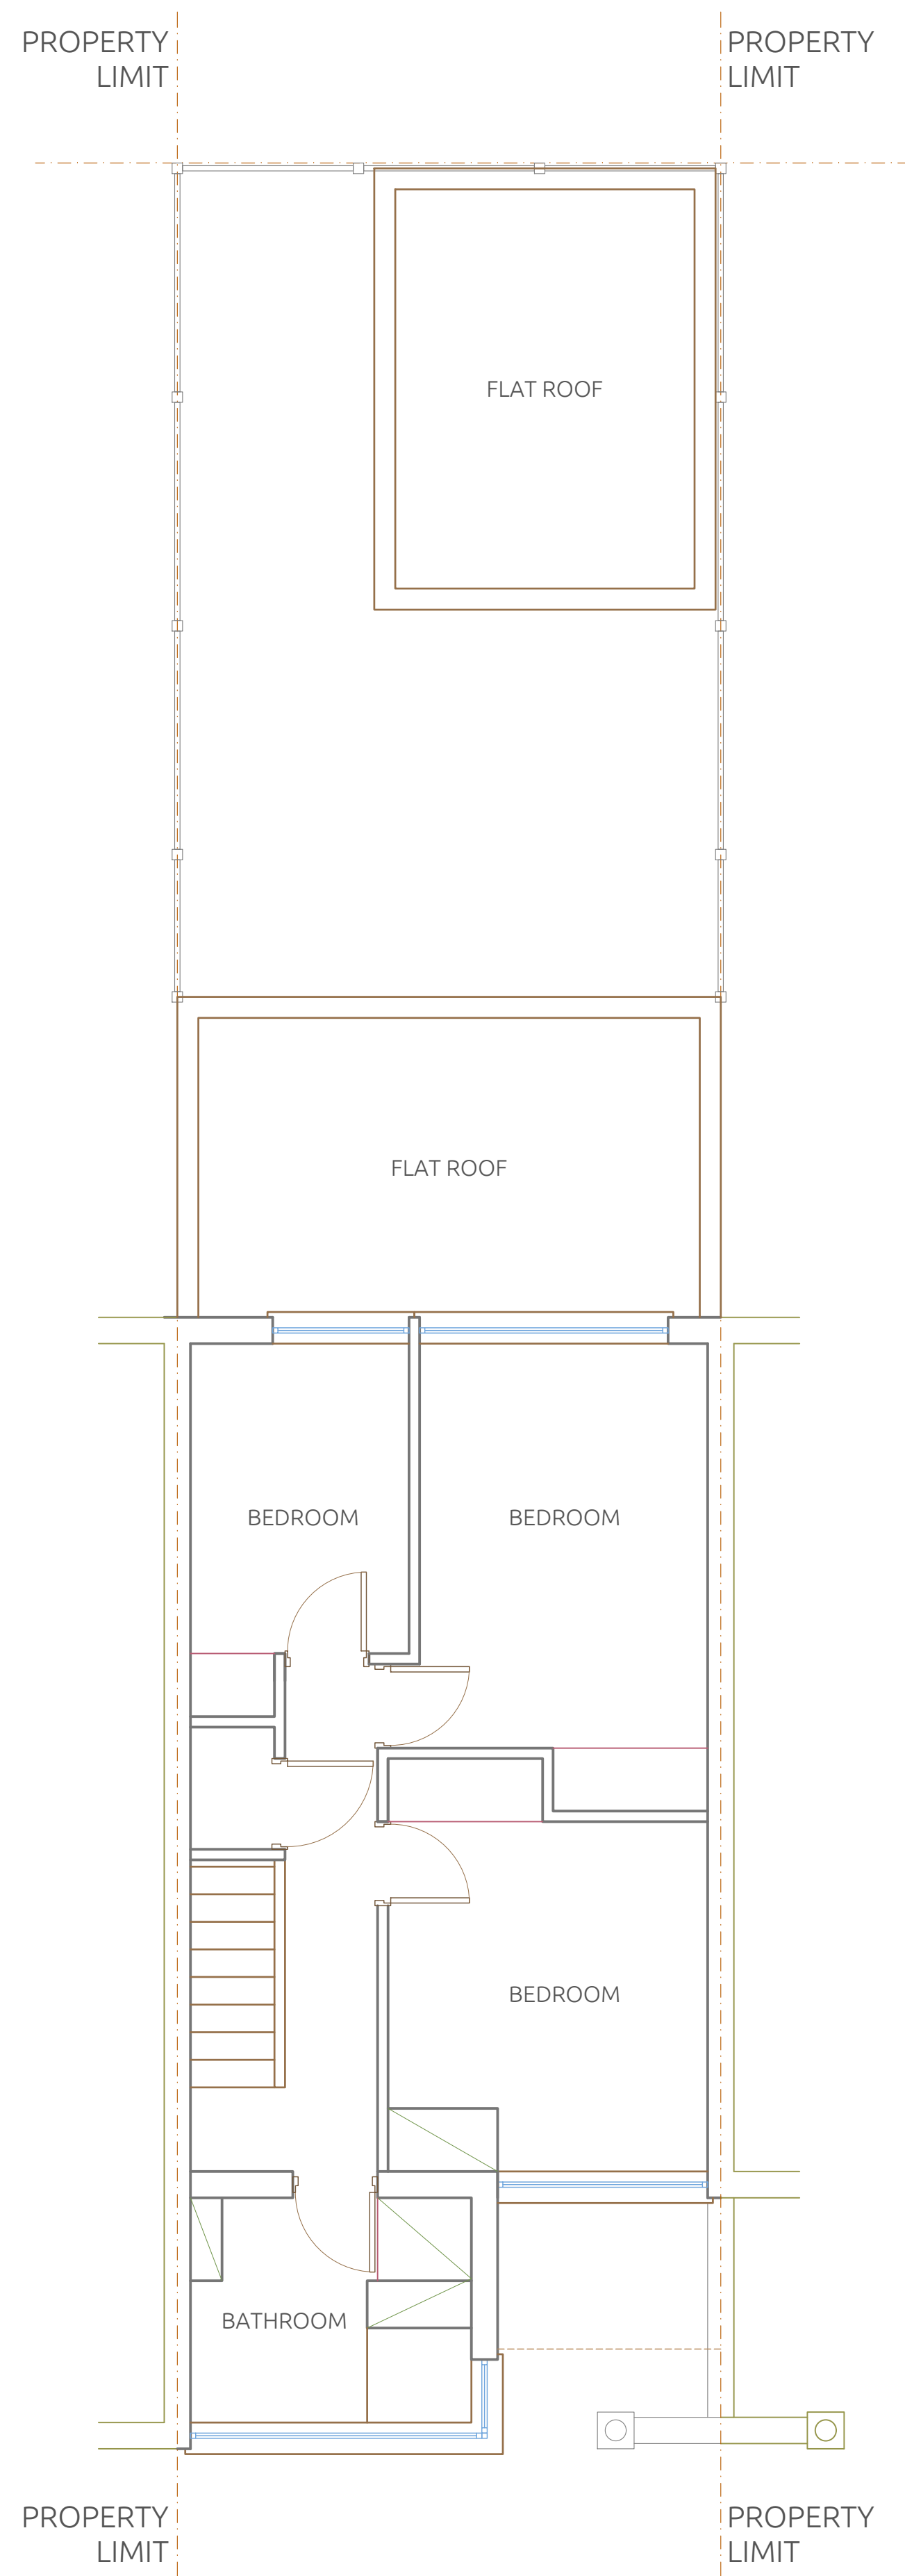


PROPOSED First Floor Plan  
Scale : 1 | 50

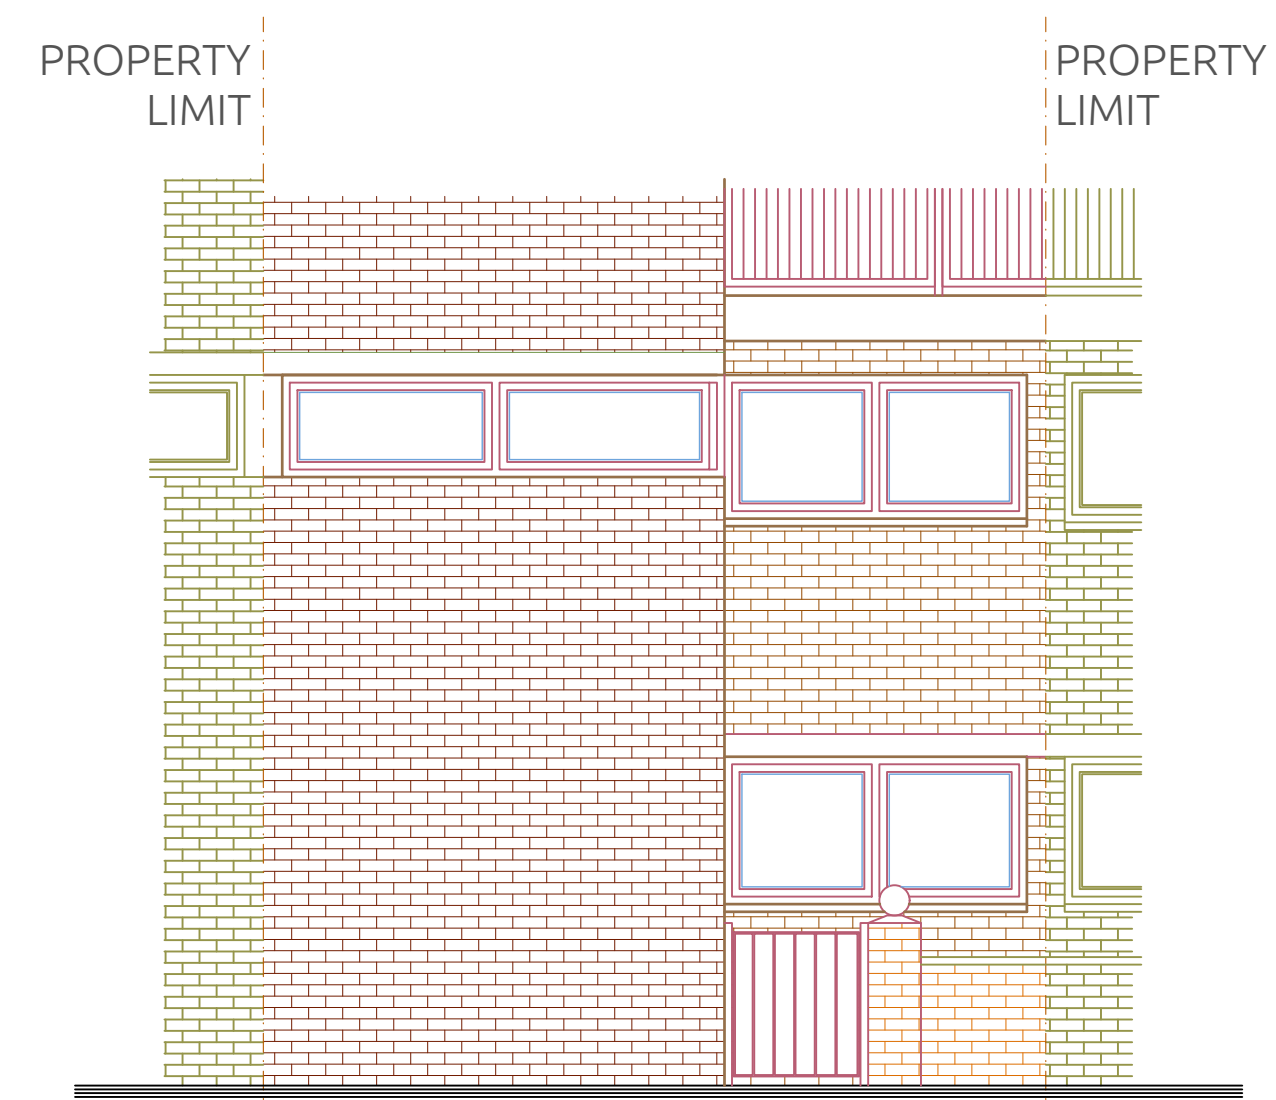


PROPOSED Front Elevation  
Scale : 1 | 50

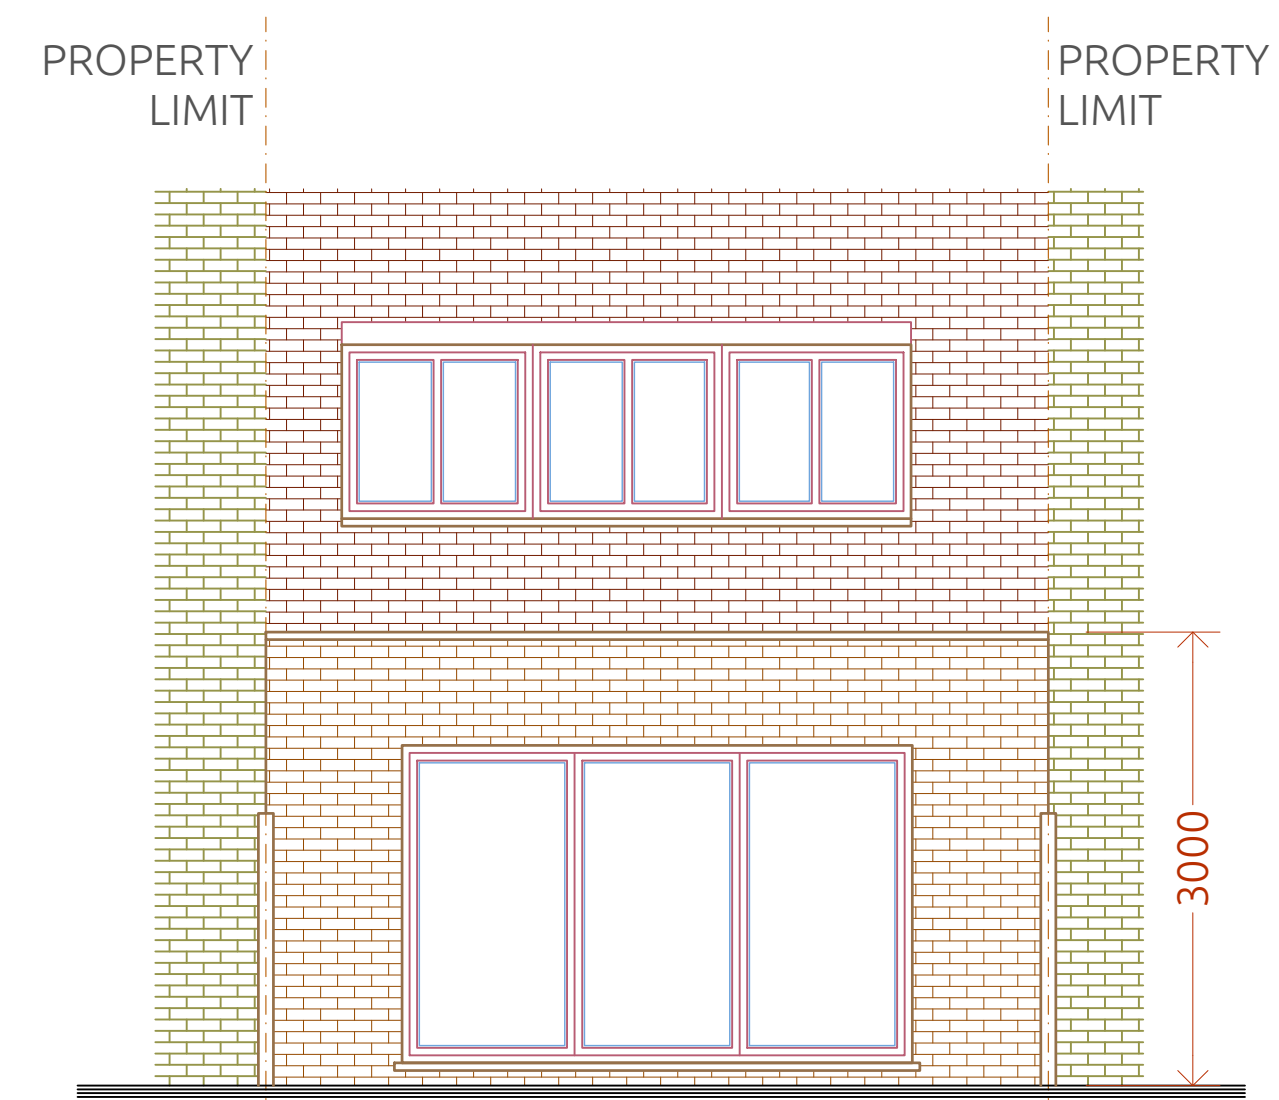


PROPOSED Rear Elevation  
Scale : 1 | 50

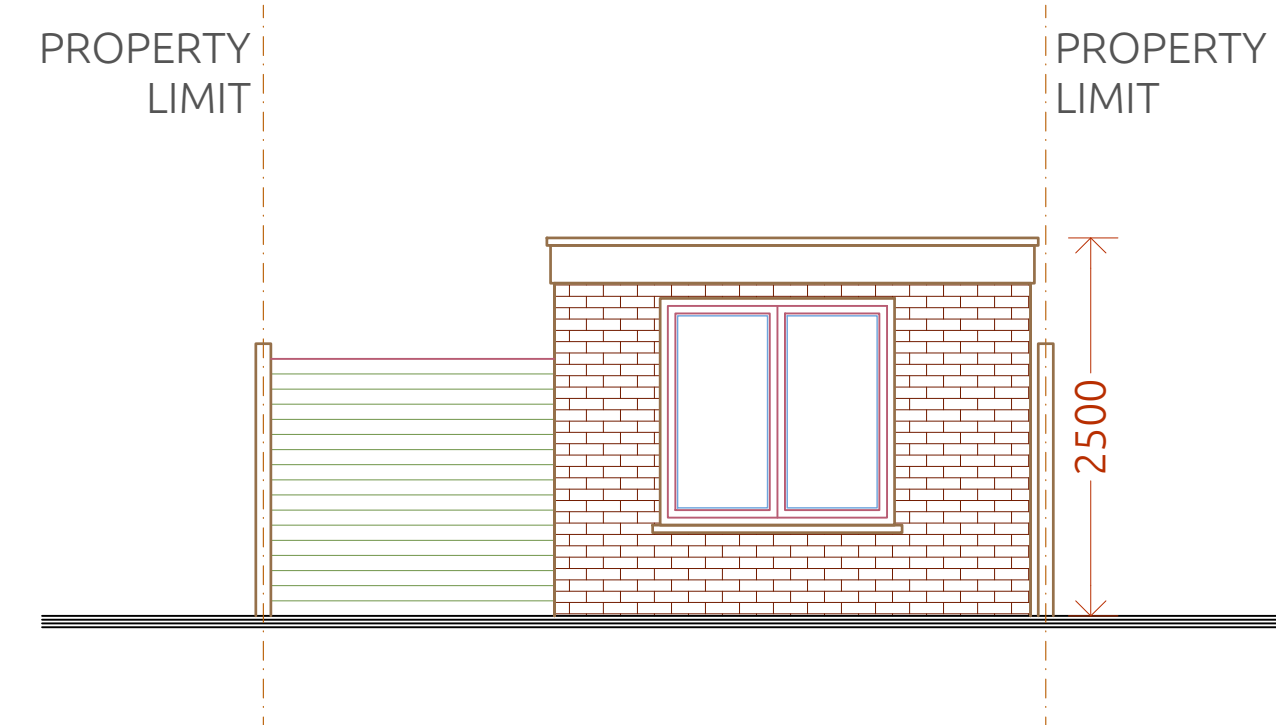


PROPOSED Outbuilding Front Elevation  
Scale : 1 | 50

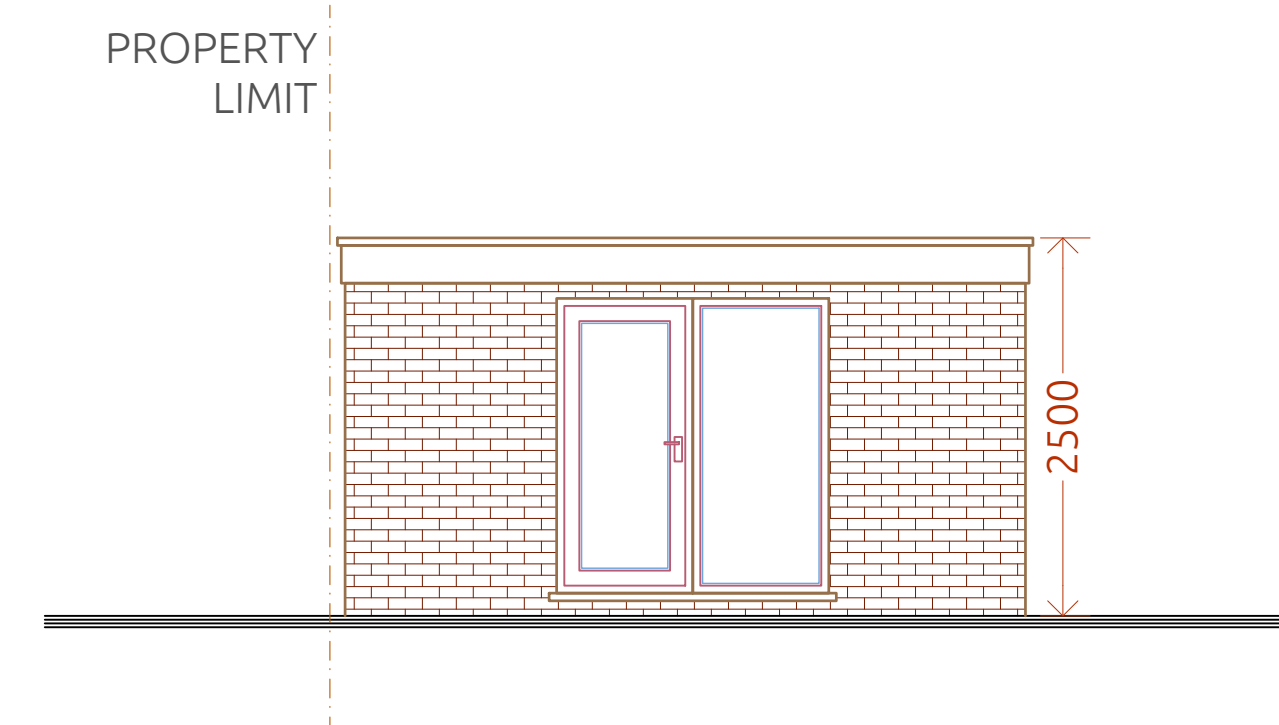

PROPOSED Outbuilding Side Elevation  
Scale : 1 | 50

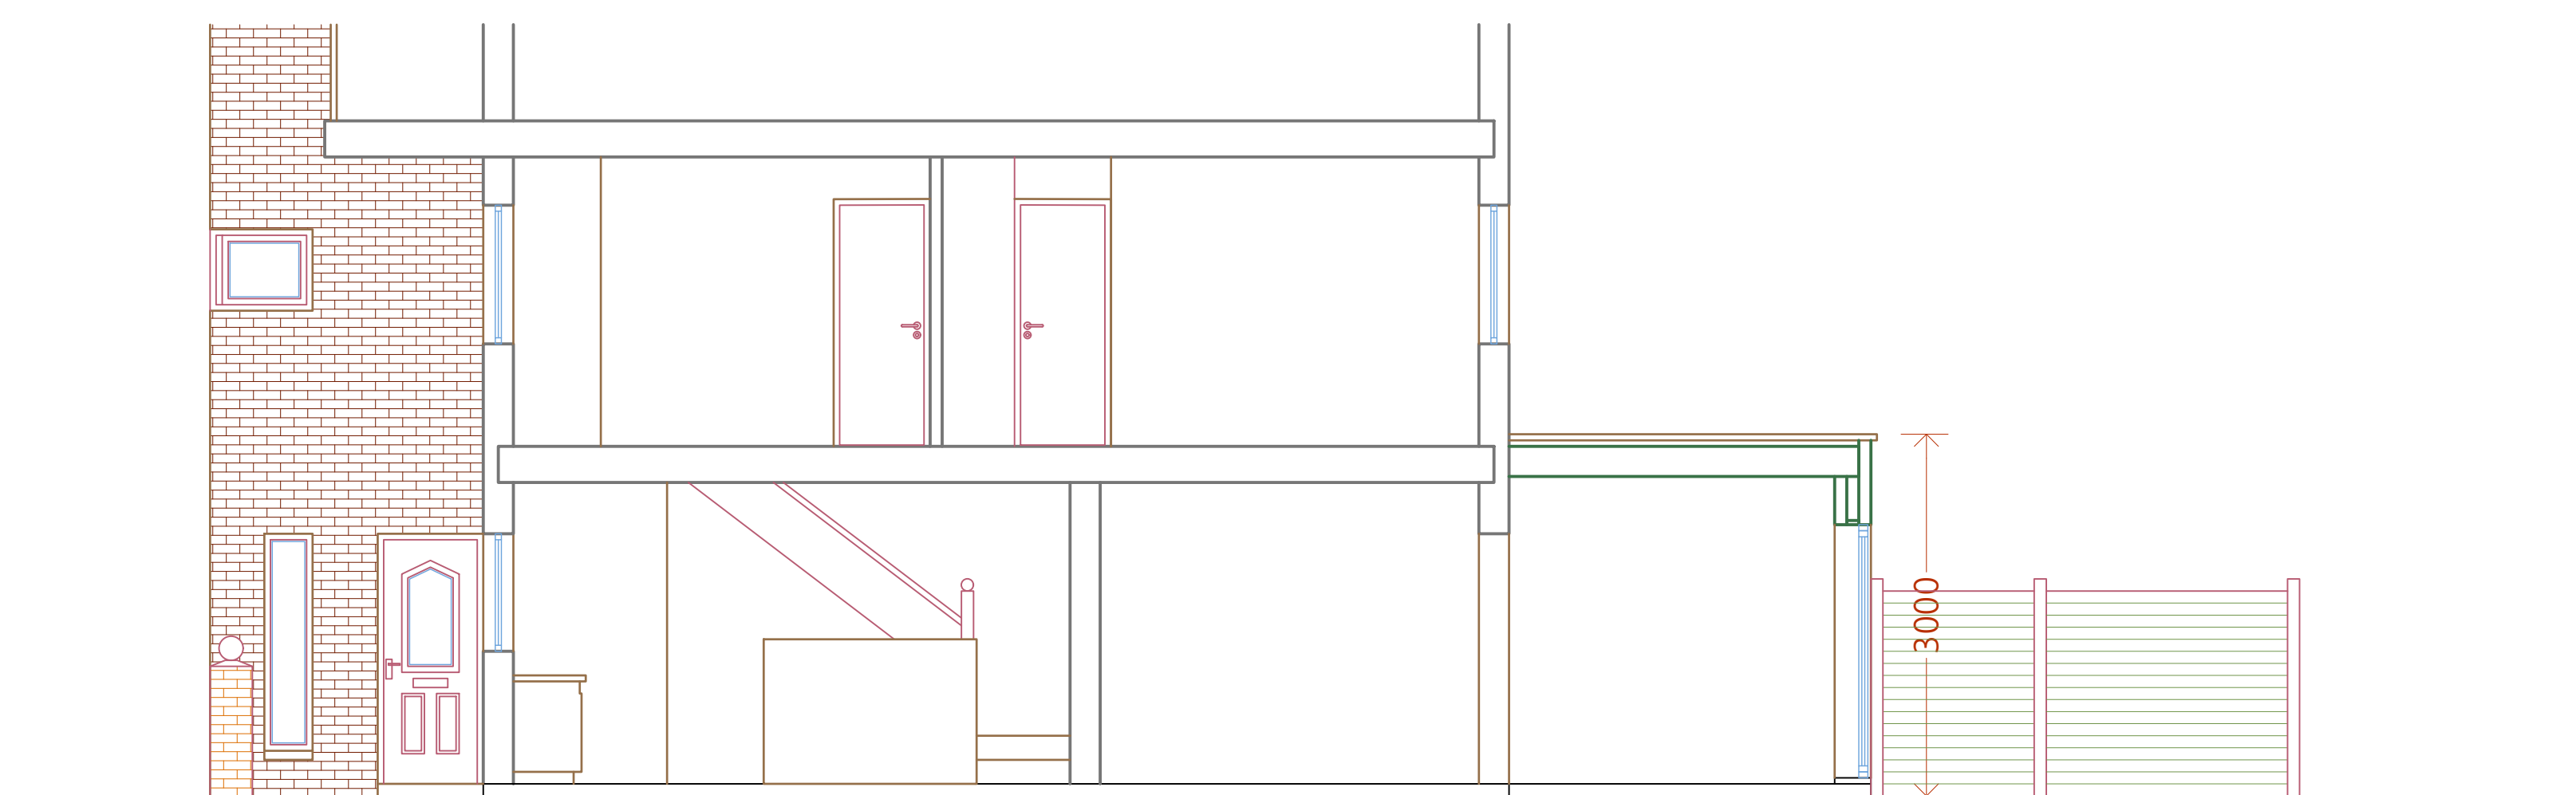

PROPOSED Cross Section  
Scale : 1 | 50

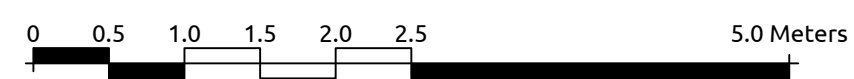

#### Notes

1 | Do not scale from this drawing. Use figured dimensions only. The contractor is requested to check all dimensions before the work is put in hand.

2 | Read in conjunction with all other Architect's and structural engineer's drawings.


3 | All work to comply with current Building Regulations and codes of practice.

4 | Report any discrepancies to the contract administrator before undertaking the work described in the drawings.

5 | Dimensions are approximate site dimensions and are to be verified by the contractor on site

before any fabrication / site works occur.

6 | Contractor is responsible for all temporary propping to existing structure.

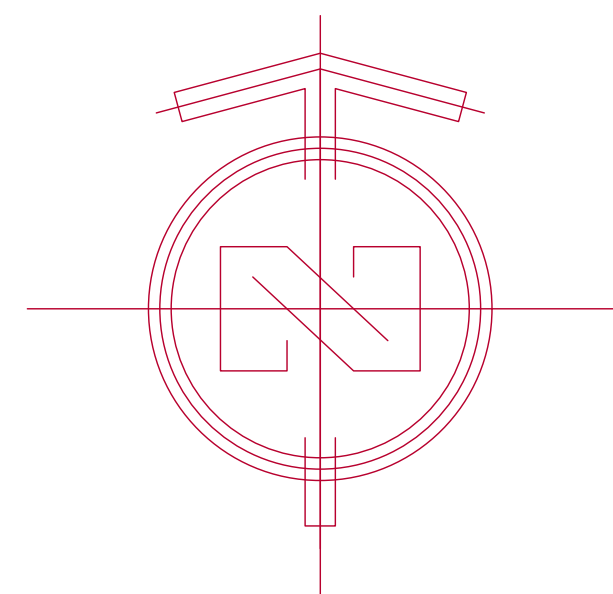

Project :

4  
**WIDFORD**  
Location: 4 Widford, Castle Road  
LONDON, NW1 8TE  
Ordered By : **FAHIMEH JAFARI**  
Project Number : 2 4 0 8 1 9

Designed By :

Aa. H.  
Co. A.  
Checked By :  
Approved By :  
An. H.  
Field :  
Scale :  
1 | 50 @ A0

Date :

29 - NOV - 2024  
Revision Number : 05

Drawing Title : **Proposed Drawings**

DWG No :  
**AR - 111**