

PROJECT NUMBER:

W103

WYDESIGN
 40 GALLEYWALL ROAD
 LONDON SE16 3PB
 TEL: 07818405078

WYDESIGNLTD@GMAIL.COM
 ©WYDESIGN LTD



REVISIONS:

PROJECT TITLE:

No.80-82
SOUTHAMPTON ROW,
LONDON
- WC1B 4AR

DRAWING TITLE:


LOCATION PLAN

SCALE:

1:1250

Scale in Meters


@A4

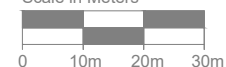


CREATION DATE:


24TH JULY 2024

LP01A

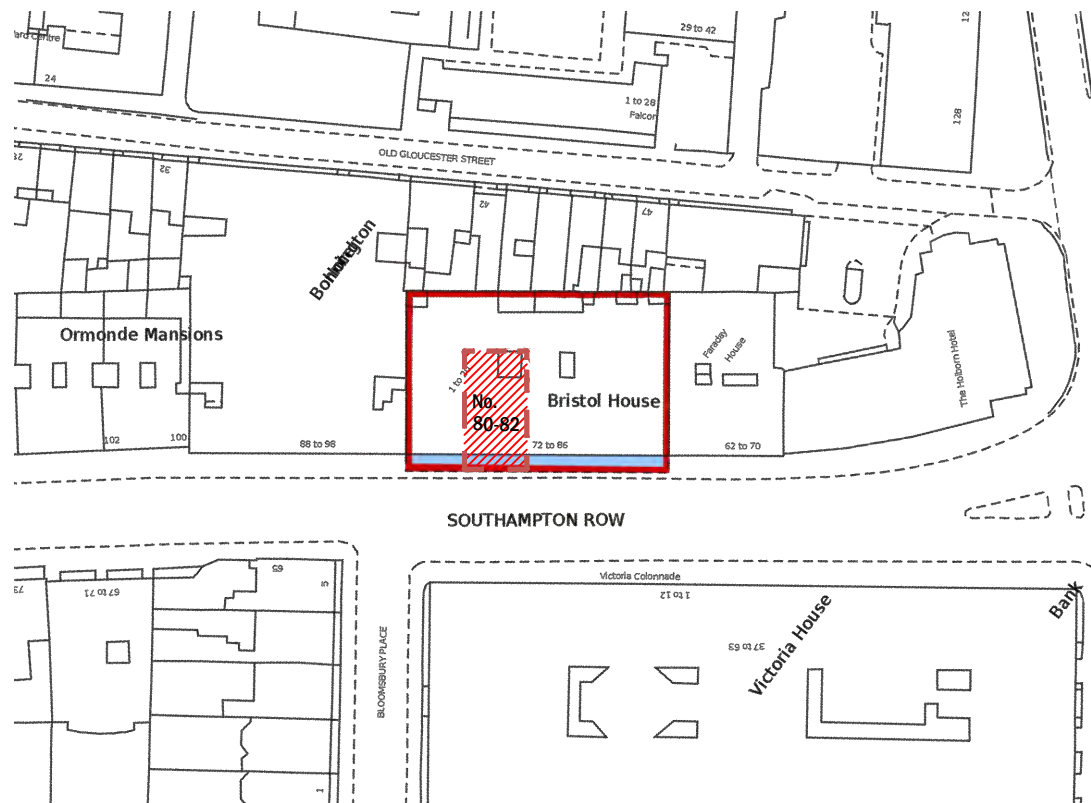

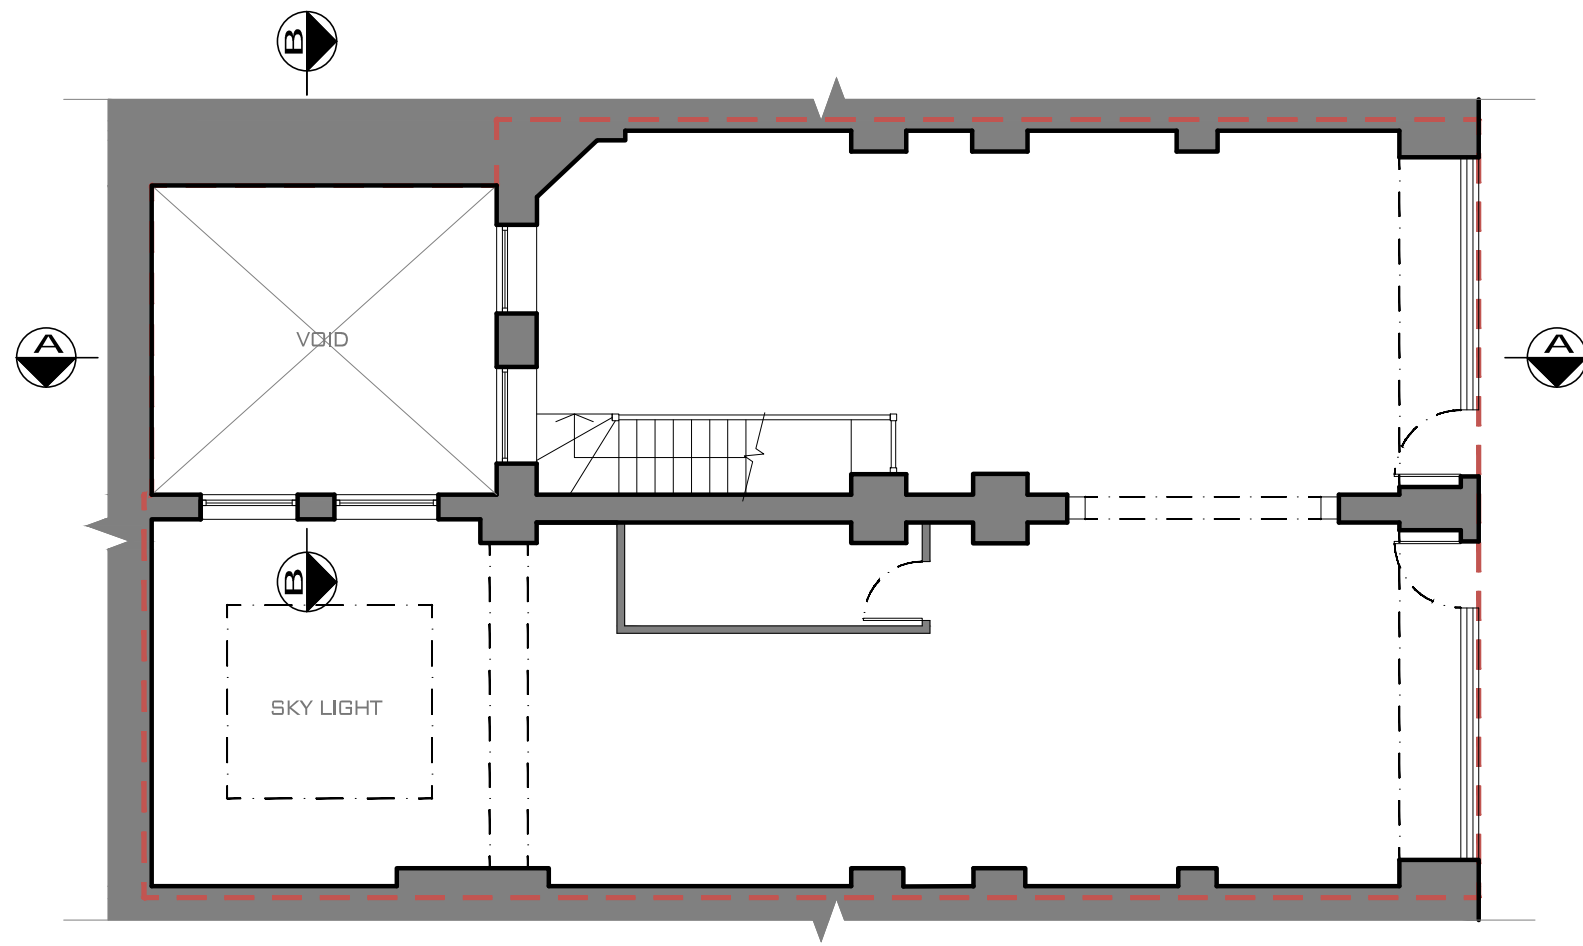

GROUND
FLOOR
PLAN

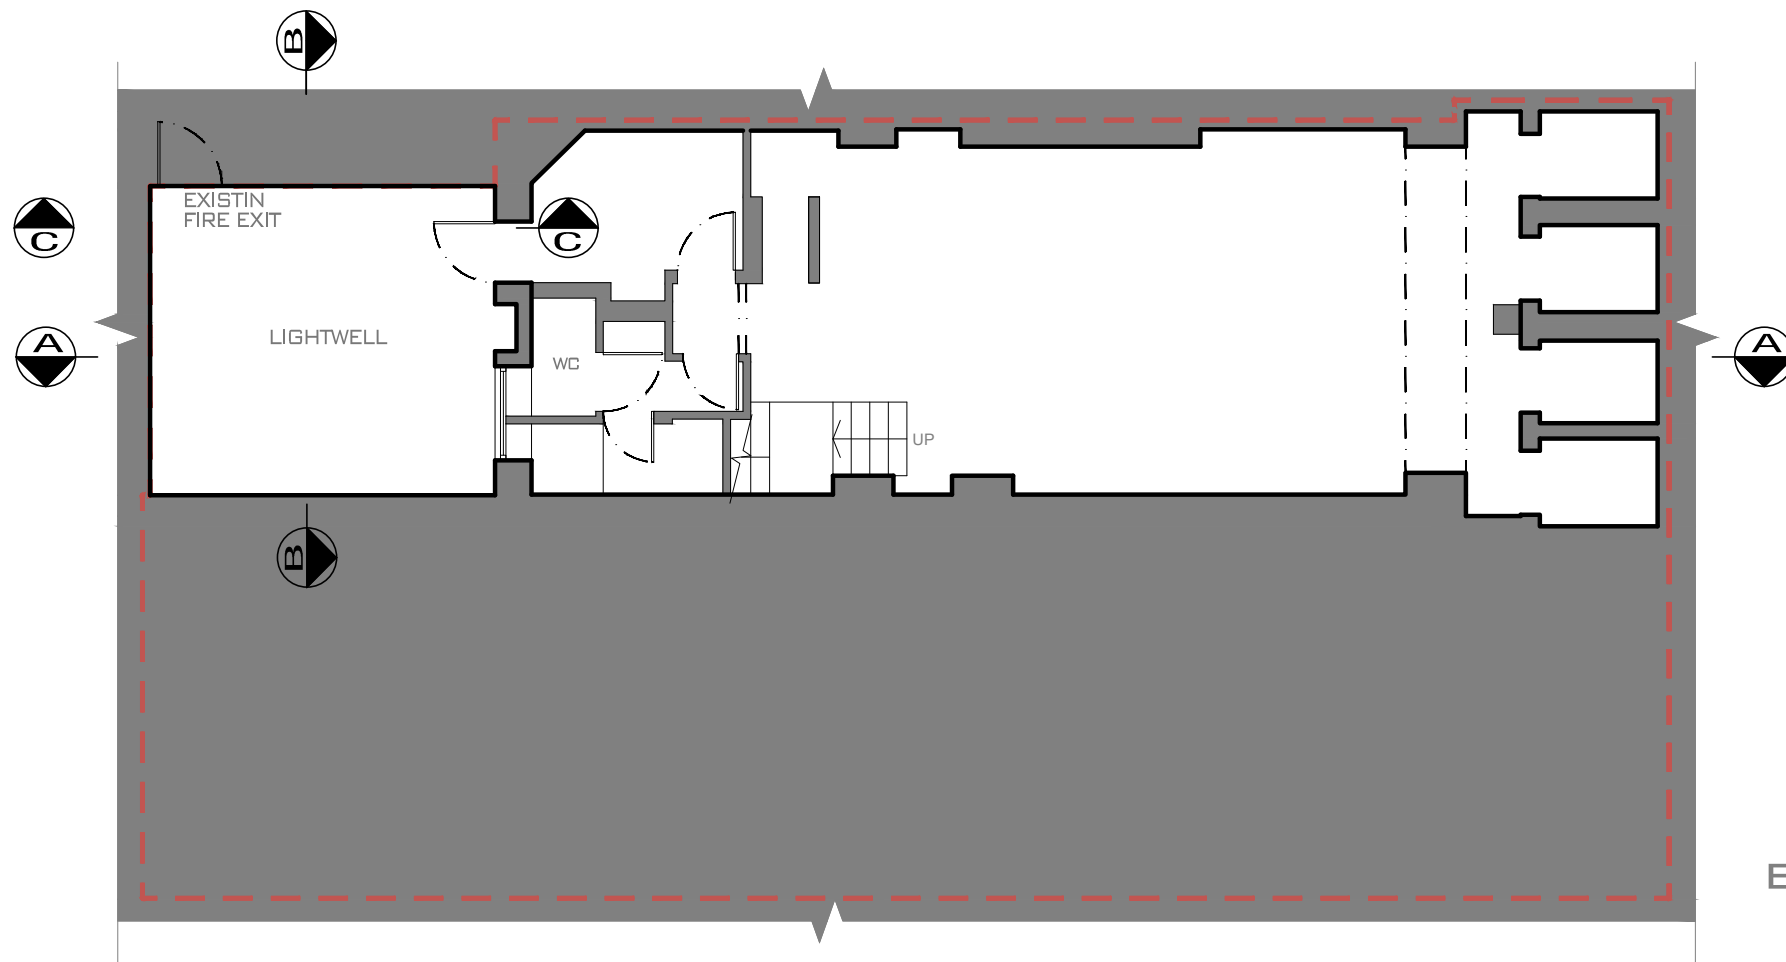

BASEMENT
FLOOR
PLAN

PROJECT NUMBER:

W103

WYDESIGN
40 GALLEYWALL ROAD
LONDON SE16 3PB
TEL:07818405078
WYDESIGNLTD@GMAIL.COM
©WYDESIGN LTD

REVISIONS:

PROJECT TITLE:

No.80-82
SOUTHAMPTON ROW,
LONDON
- WC1B 4AR

DRAWING TITLE:

EXISTING GROUND
AND BASEMENT
FLOOR PLAN

SCALE:

1:100
@A3 0 1 2 3 4 5

CREATION DATE:

7TH DECEMBER 2023


001

PROJECT NUMBER:


W103

WYDESIGN
 4D GALLEY WALL ROAD
 LONDON SE16 3PB
 TEL: 07818405078
 WYDESIGNLTD@GMAIL.COM
 @WYDESIGN LTD


REVISIONS:

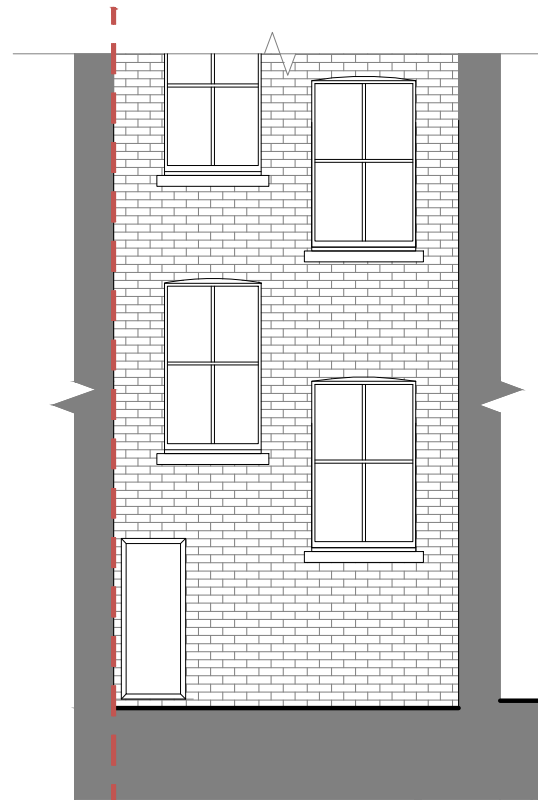

ELEVATION C-C

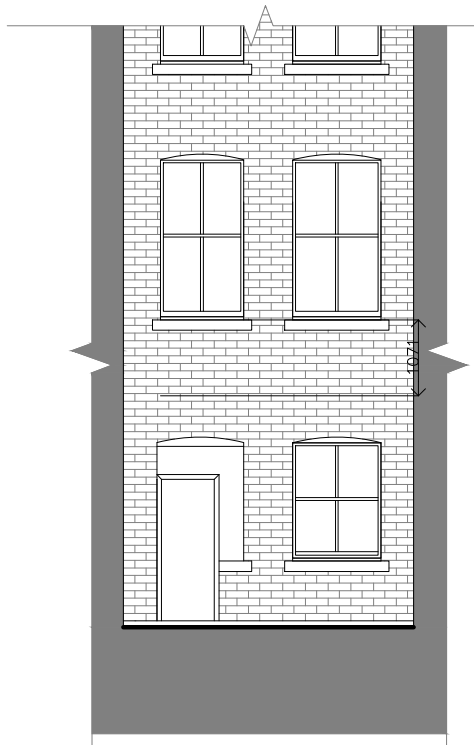

ELEVATION B-B

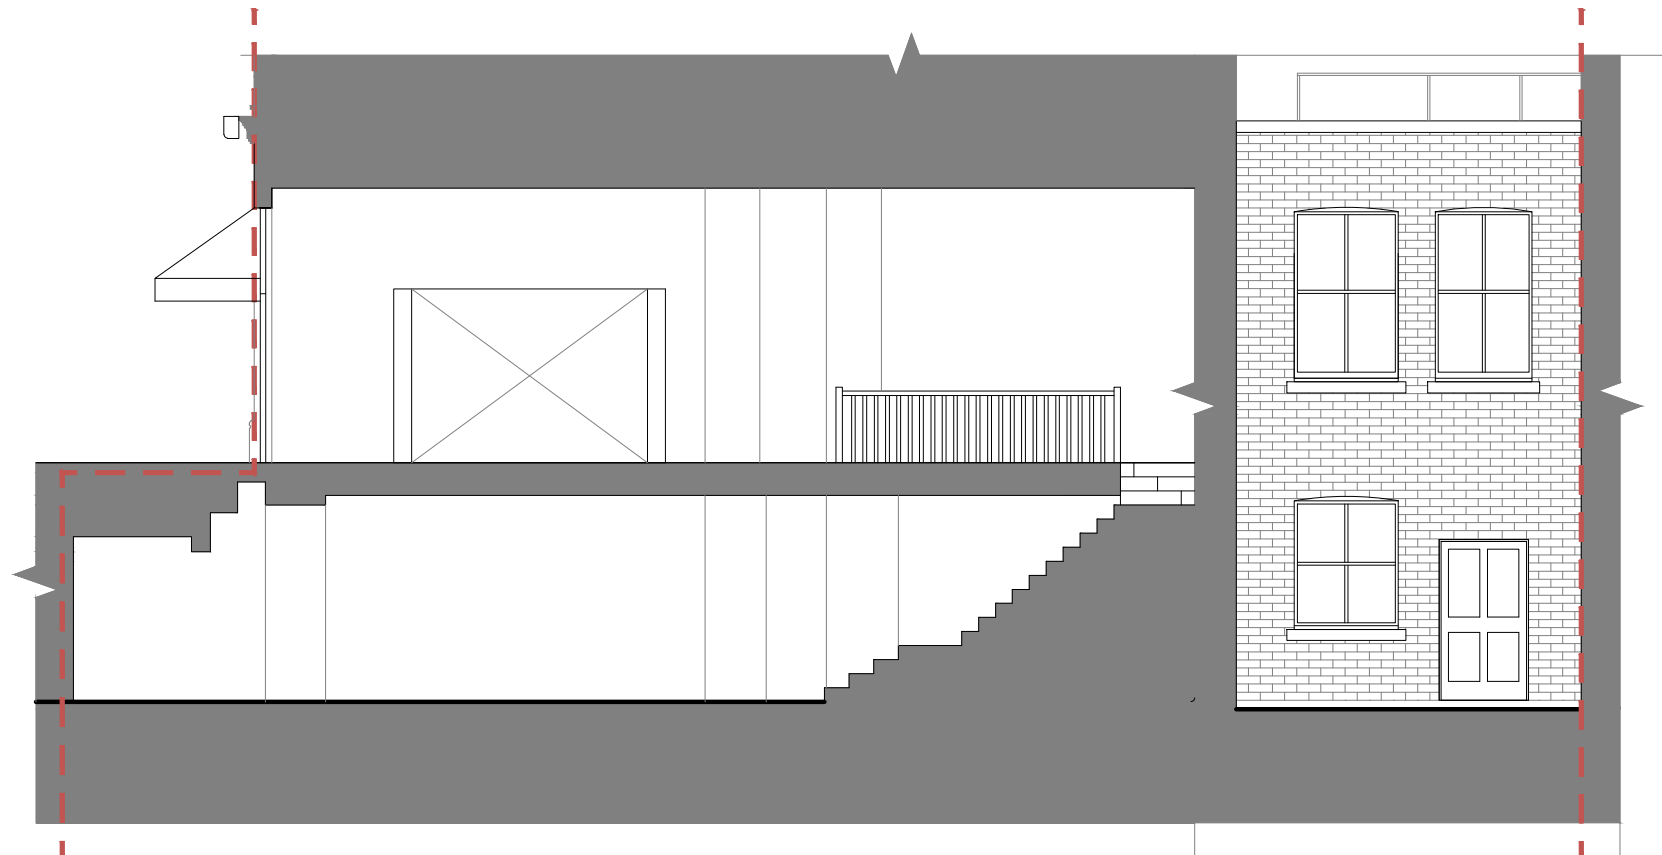

ELEVATION A-A

PROJECT TITLE:

No.80-82
 SOUTHAMPTON ROW,
 LONDON
 - WC1B 4AR

DRAWING TITLE:

EXISTING ELEVATIONS

SCALE:

1:100
 @A3 0 1 2 3 4 5



CREATION DATE:

31ST JULY 2024



002B

IMPLEMENTATION OF MITIGATION MEASURES RECOMMENDED IN THE NOISE ASSESSMENT, WHICH IS APPROVED BY THE LOCAL AUTHORITY, WILL APPLY TO THE FINAL DESIGN.

REVISIONS:

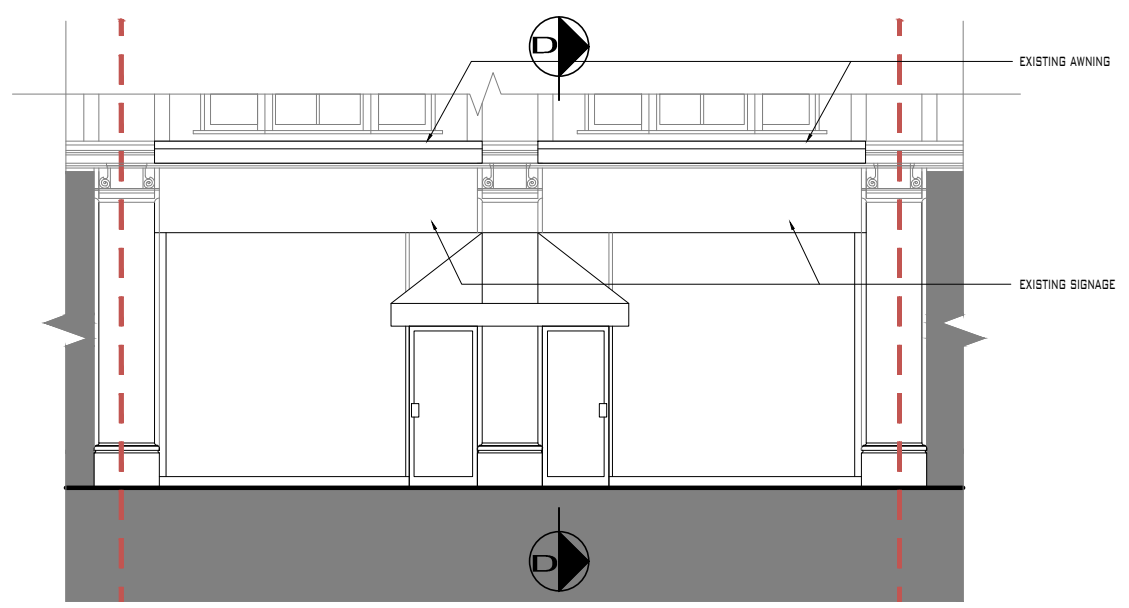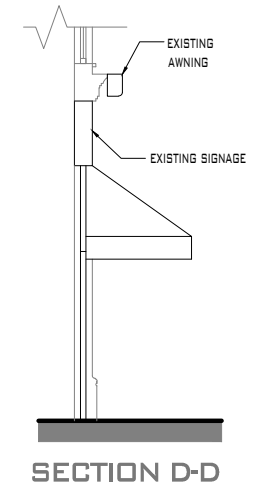

AWNING CLOSE FRONT ELEVATION

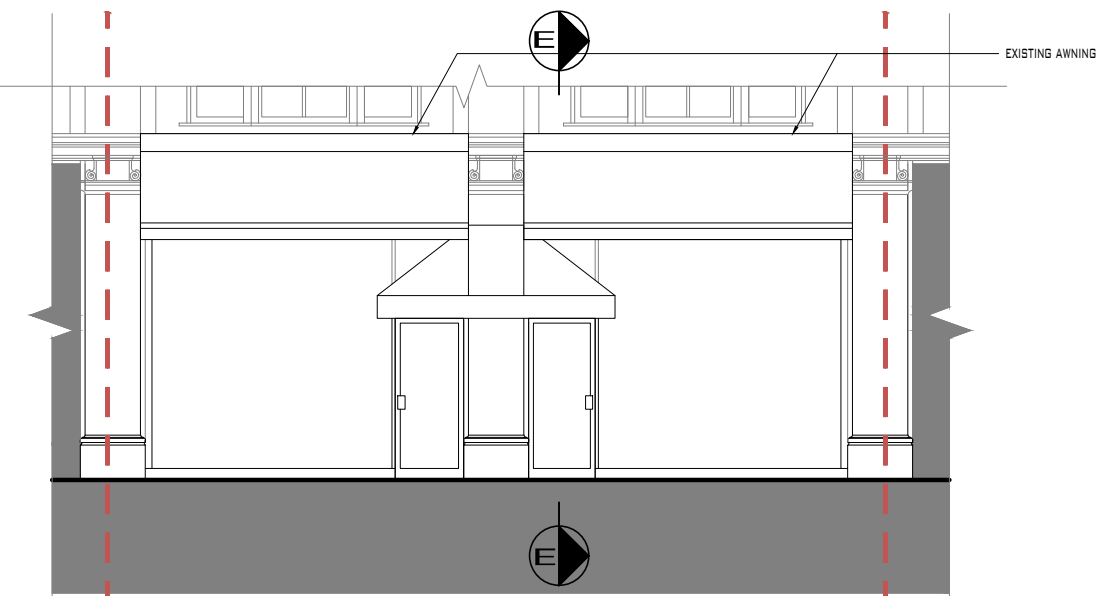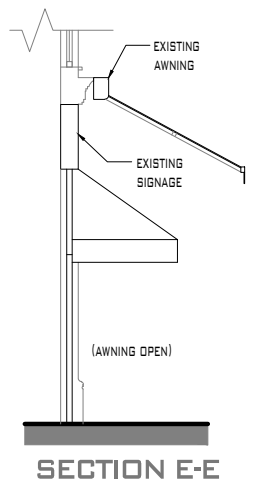

AWNING OPEN FRONT ELEVATION

PROJECT TITLE:
**No.80-82
SOUTHAMPTON ROW,
LONDON
- WC1B 4AR**
DRAWING TITLE:

**EXISTING FRONT
ELEVATIONS AND
SECTIONS**

SCALE:
1:100
@A3

CREATION DATE:
31ST JULY 2024

REVISIONS:


PROJECT TITLE:

No.80-82
 SOUTHAMPTON ROW,
 LONDON
 - WC1B 4AR

DRAWING TITLE:

PROPOSED GROUND
 AND BASEMENT
 FLOOR PLAN


SCALE:

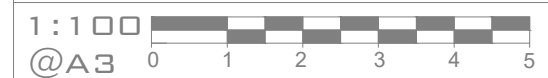

CREATION DATE:

17TH JUNE 2024

IMPLEMENTATION OF MITIGATION MEASURES RECOMMENDED IN THE NOISE ASSESSMENT, WHICH IS APPROVED BY THE LOCAL AUTHORITY, WILL APPLY TO THE FINAL DESIGN.

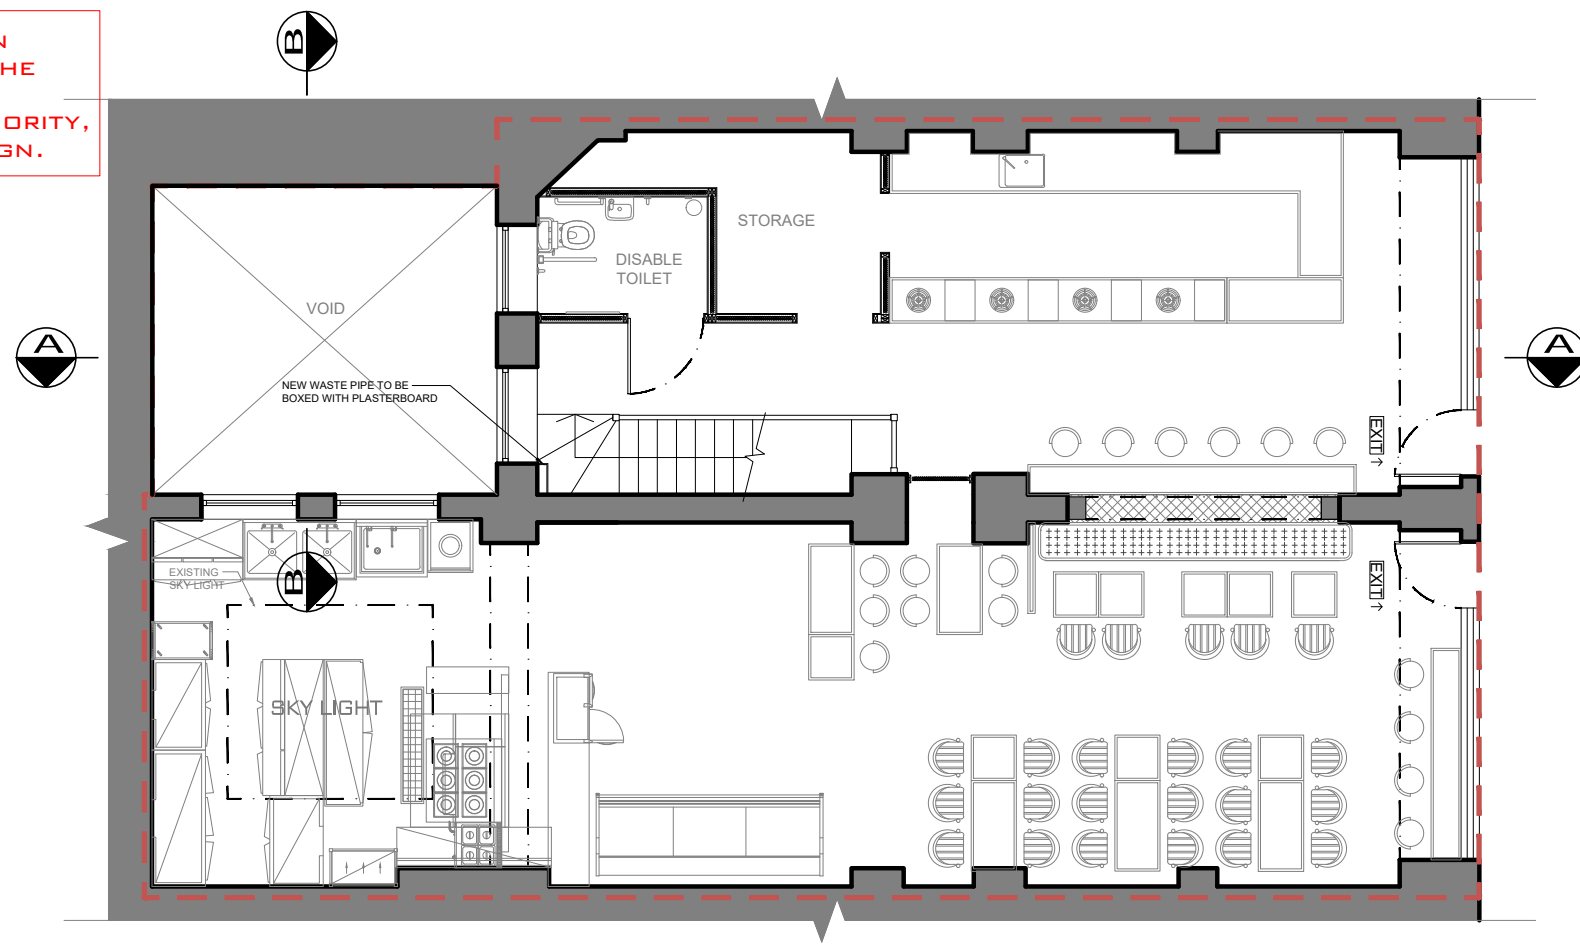

GROUND FLOOR PLAN



BASEMENT FLOOR PLAN



IMPLEMENTATION OF MITIGATION MEASURES RECOMMENDED IN THE NOISE ASSESSMENT, WHICH IS APPROVED BY THE LOCAL AUTHORITY, WILL APPLY TO THE FINAL DESIGN.

AC CONDENSER UNIT
2NOS. PUZ-ZM140YKA




ACOUSTIC ENCLOSURES



2NOS. PUZ-ZM140YKA AC CONDENSER UNIT WITH ACOUSTIC ENCLOSURES (APPROX. 2650Wx685Dx1550H)

150X50 REFRIG TRAY RISE UP WALL FROM UNITS AT LOWER LEVEL

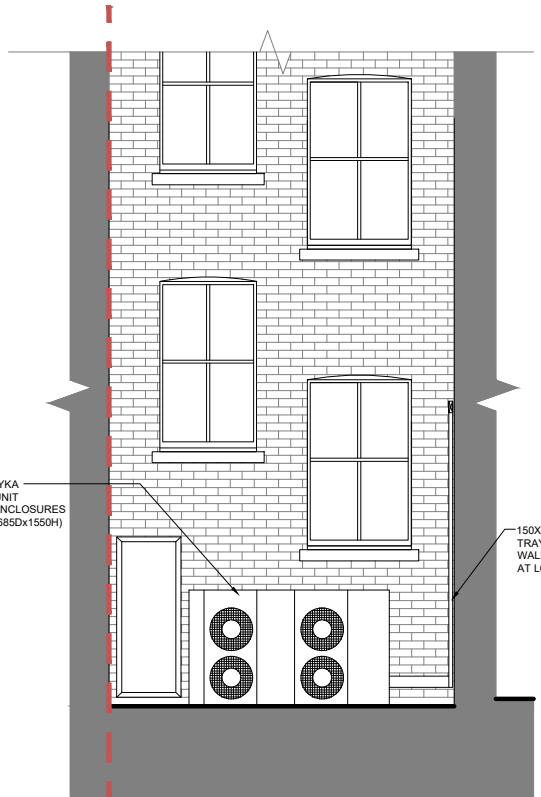

ELEVATION C-C

VENT LOUVRE




VENT LOUVRE




150X50 REFRIG TRAY RISE UP WALL FROM UNITS AT LOWER LEVEL

2NOS. PUZ-ZM140YKA AC CONDENSER UNIT WITH ACOUSTIC ENCLOSURES (APPROX. 2650Wx685Dx1550H)

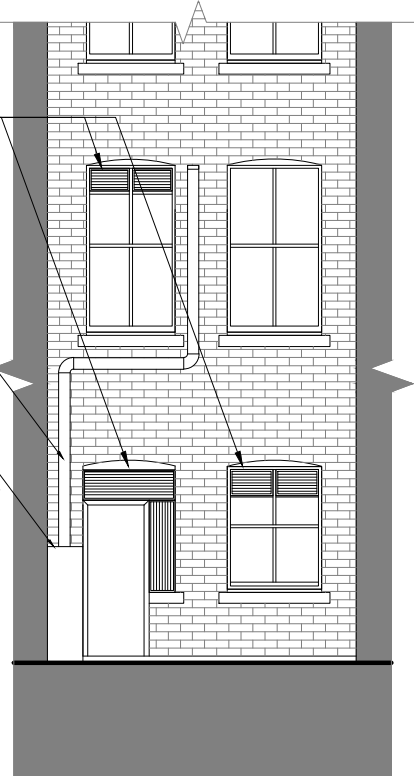

ELEVATION B-B

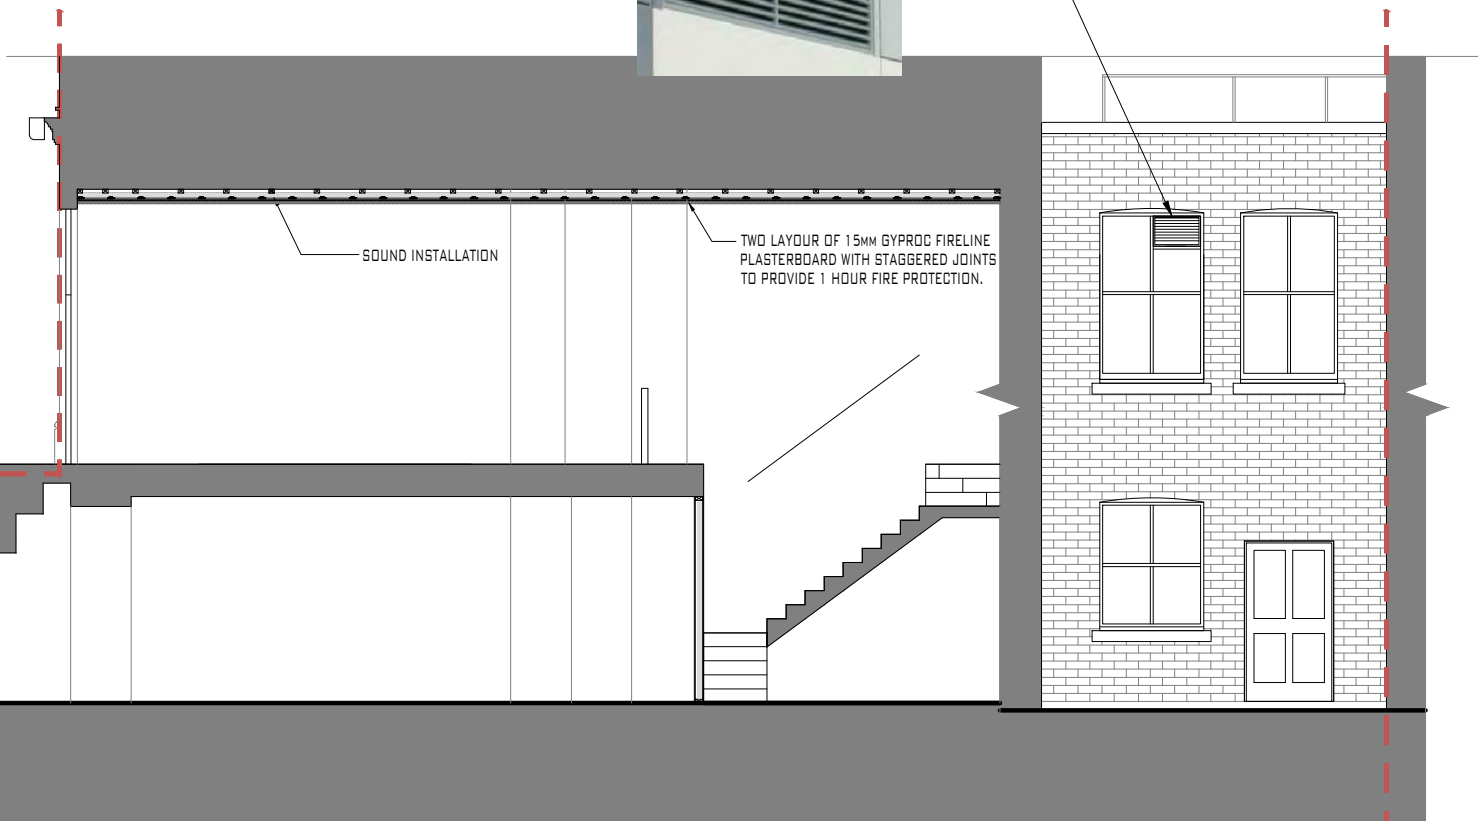

SOUND INSTALLATION

TWO LAYOUR OF 15MM GYPROC FIRELINE PLASTERBOARD WITH STAGGERED JOINTS TO PROVIDE 1 HOUR FIRE PROTECTION.

ELEVATION A-A

PROJECT NUMBER:

W103



REVISIONS:

PROJECT TITLE:

No.80-82 SOUTHAMPTON ROW, LONDON - WC1B 4AR

DRAWING TITLE:

PROPOSED ELEVATIONS

SCALE:



CREATION DATE:

31ST JULY 2024

102H



IMPLEMENTATION OF MITIGATION MEASURES RECOMMENDED IN THE NOISE ASSESSMENT, WHICH IS APPROVED BY THE LOCAL AUTHORITY, WILL APPLY TO THE FINAL DESIGN.

PROJECT NUMBER:



W103

WYDESIGN
40 GALLEYWALL ROAD
LONDON SE16 3PB
TEL: 07818405078
WYDESIGNLTD@GMAIL.COM
©WYDESIGN LTD

REVISIONS:

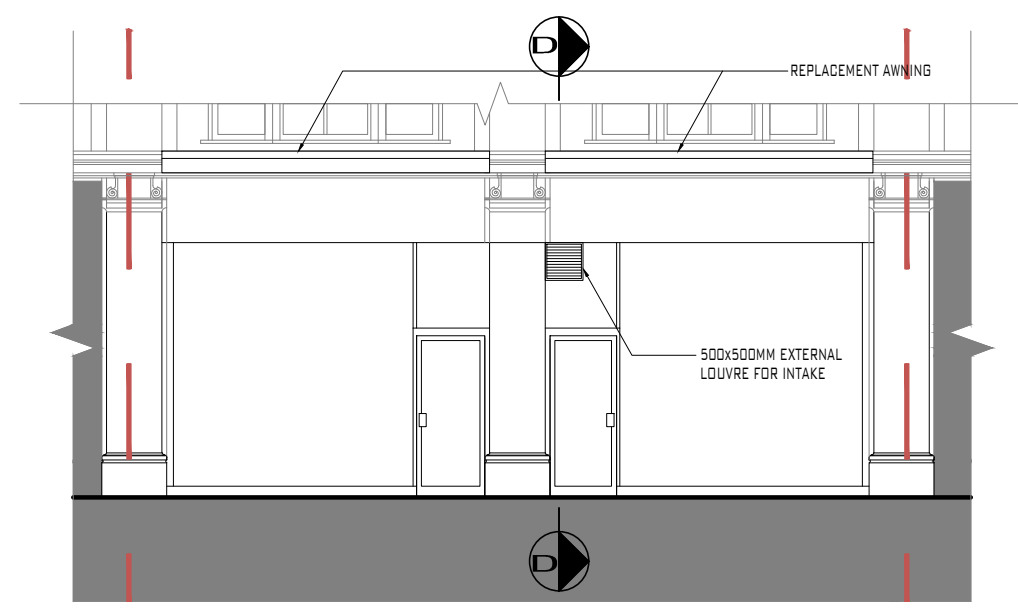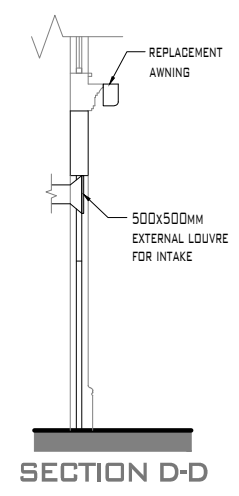

AWNING CLOSE FRONT ELEVATION

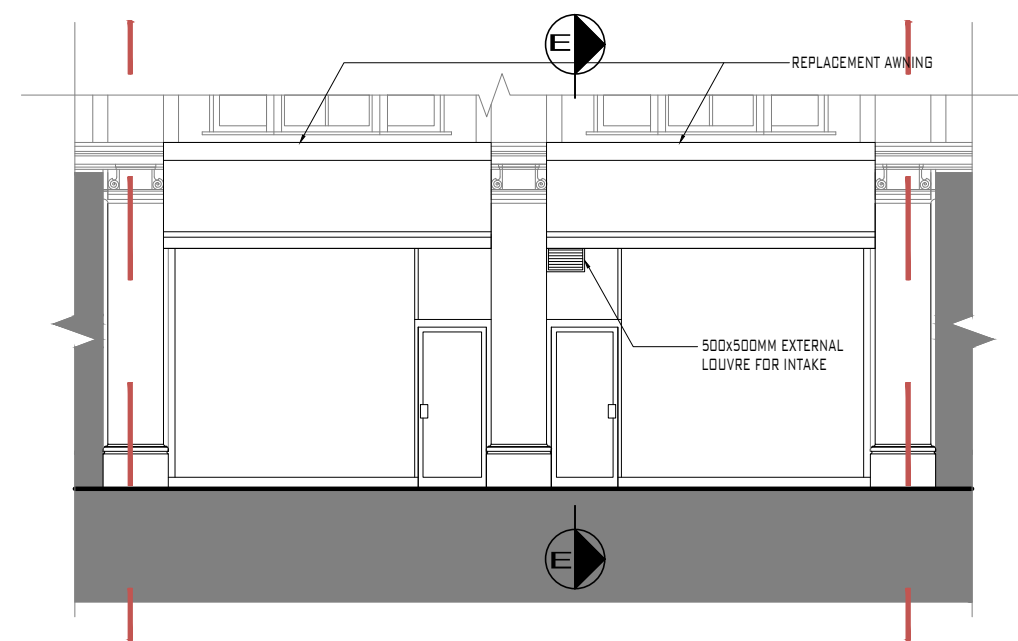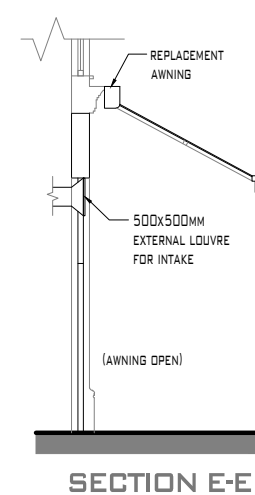

AWNING OPEN FRONT ELEVATION

PROJECT TITLE:
No.80-82
SOUTHAMPTON ROW,
LONDON
- WC1B 4AR
DRAWING TITLE:

PROPOSED FRONT
ELEVATIONS AND
SECTIONS

SCALE:
1:100
@A3

CREATION DATE:
25TH NOVEMBER 2024

103A