




EXISTING AND PROPOSED
LOWER GROUND FLOOR PLAN
Scale 1:100

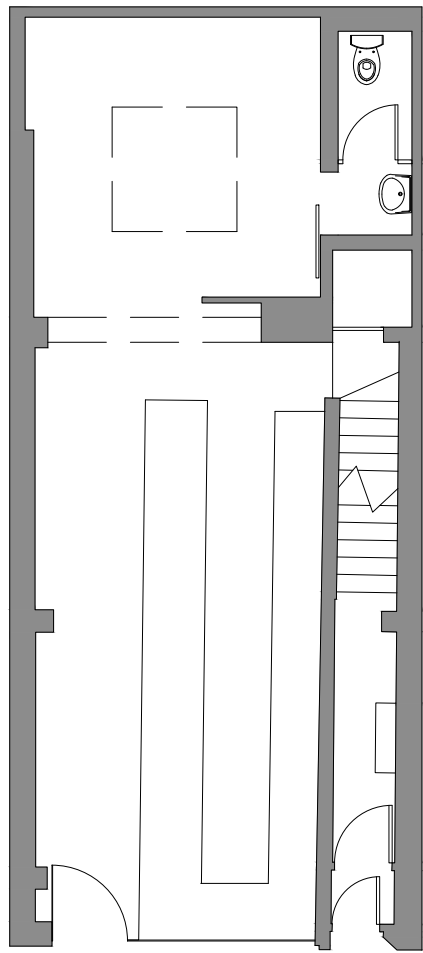


EXISTING GROUND FLOOR PLAN
Scale 1:100

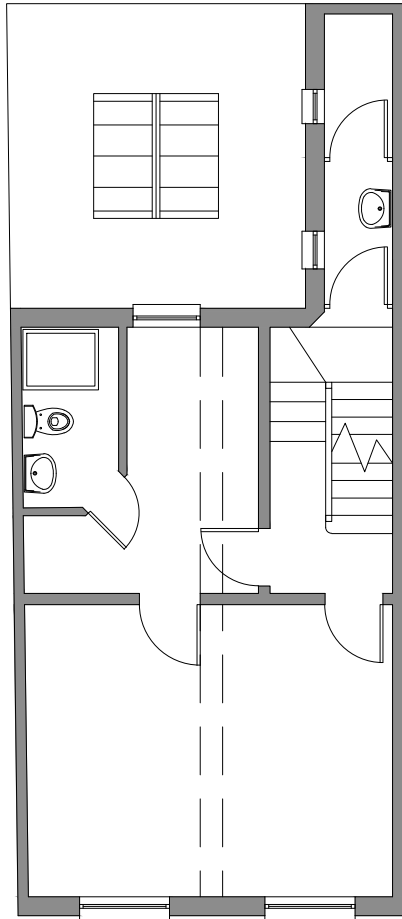


EXISTING FIRST FLOOR PLAN
Scale 1:100

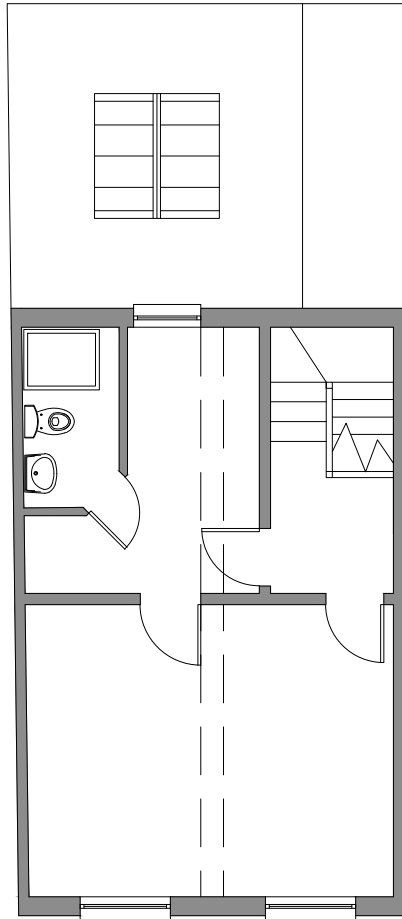


EXISTING AND PROPOSED
SECOND FLOOR PLAN
Scale 1:100

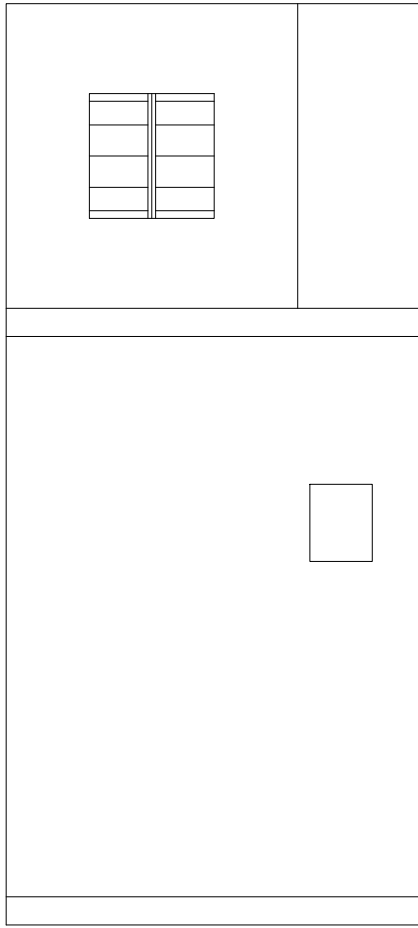


EXISTING AND PROPOSED
ROOF PLAN
Scale 1:100

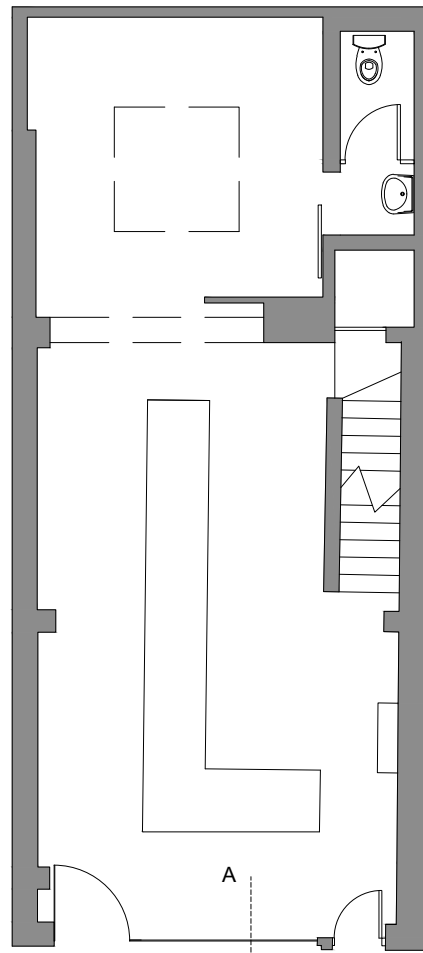


PROPOSED GROUND FLOOR PLAN
Scale 1:100

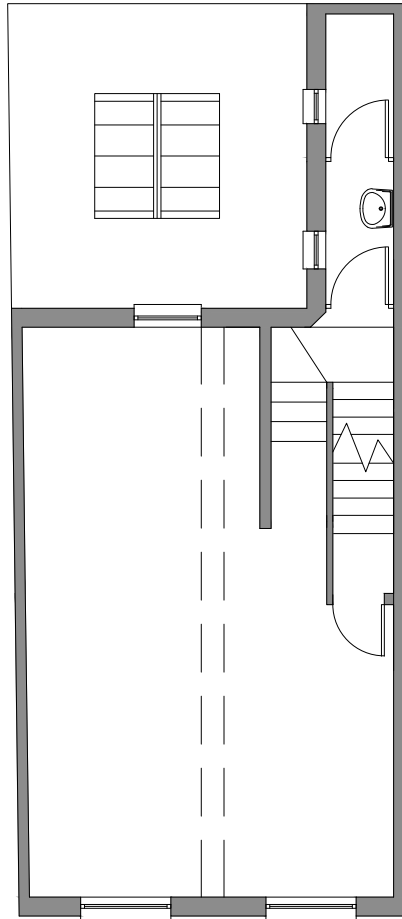


PROPOSED FIRST FLOOR PLAN
Scale 1:100

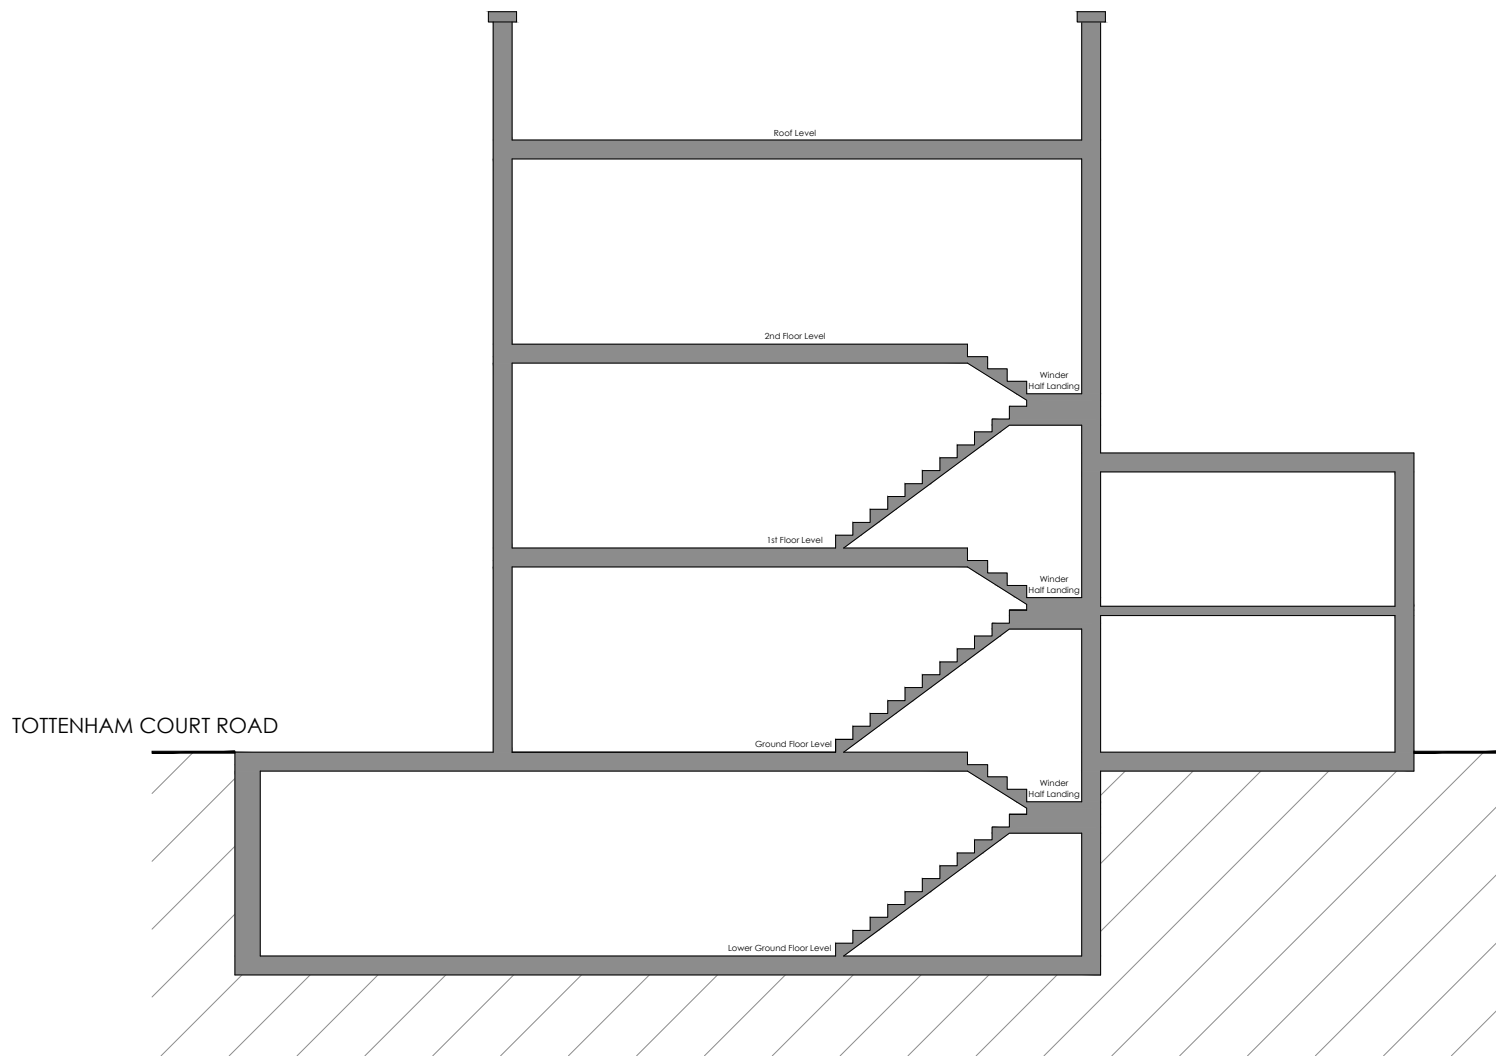


EXISTING AND PROPOSED SECTION
Scale 1:100

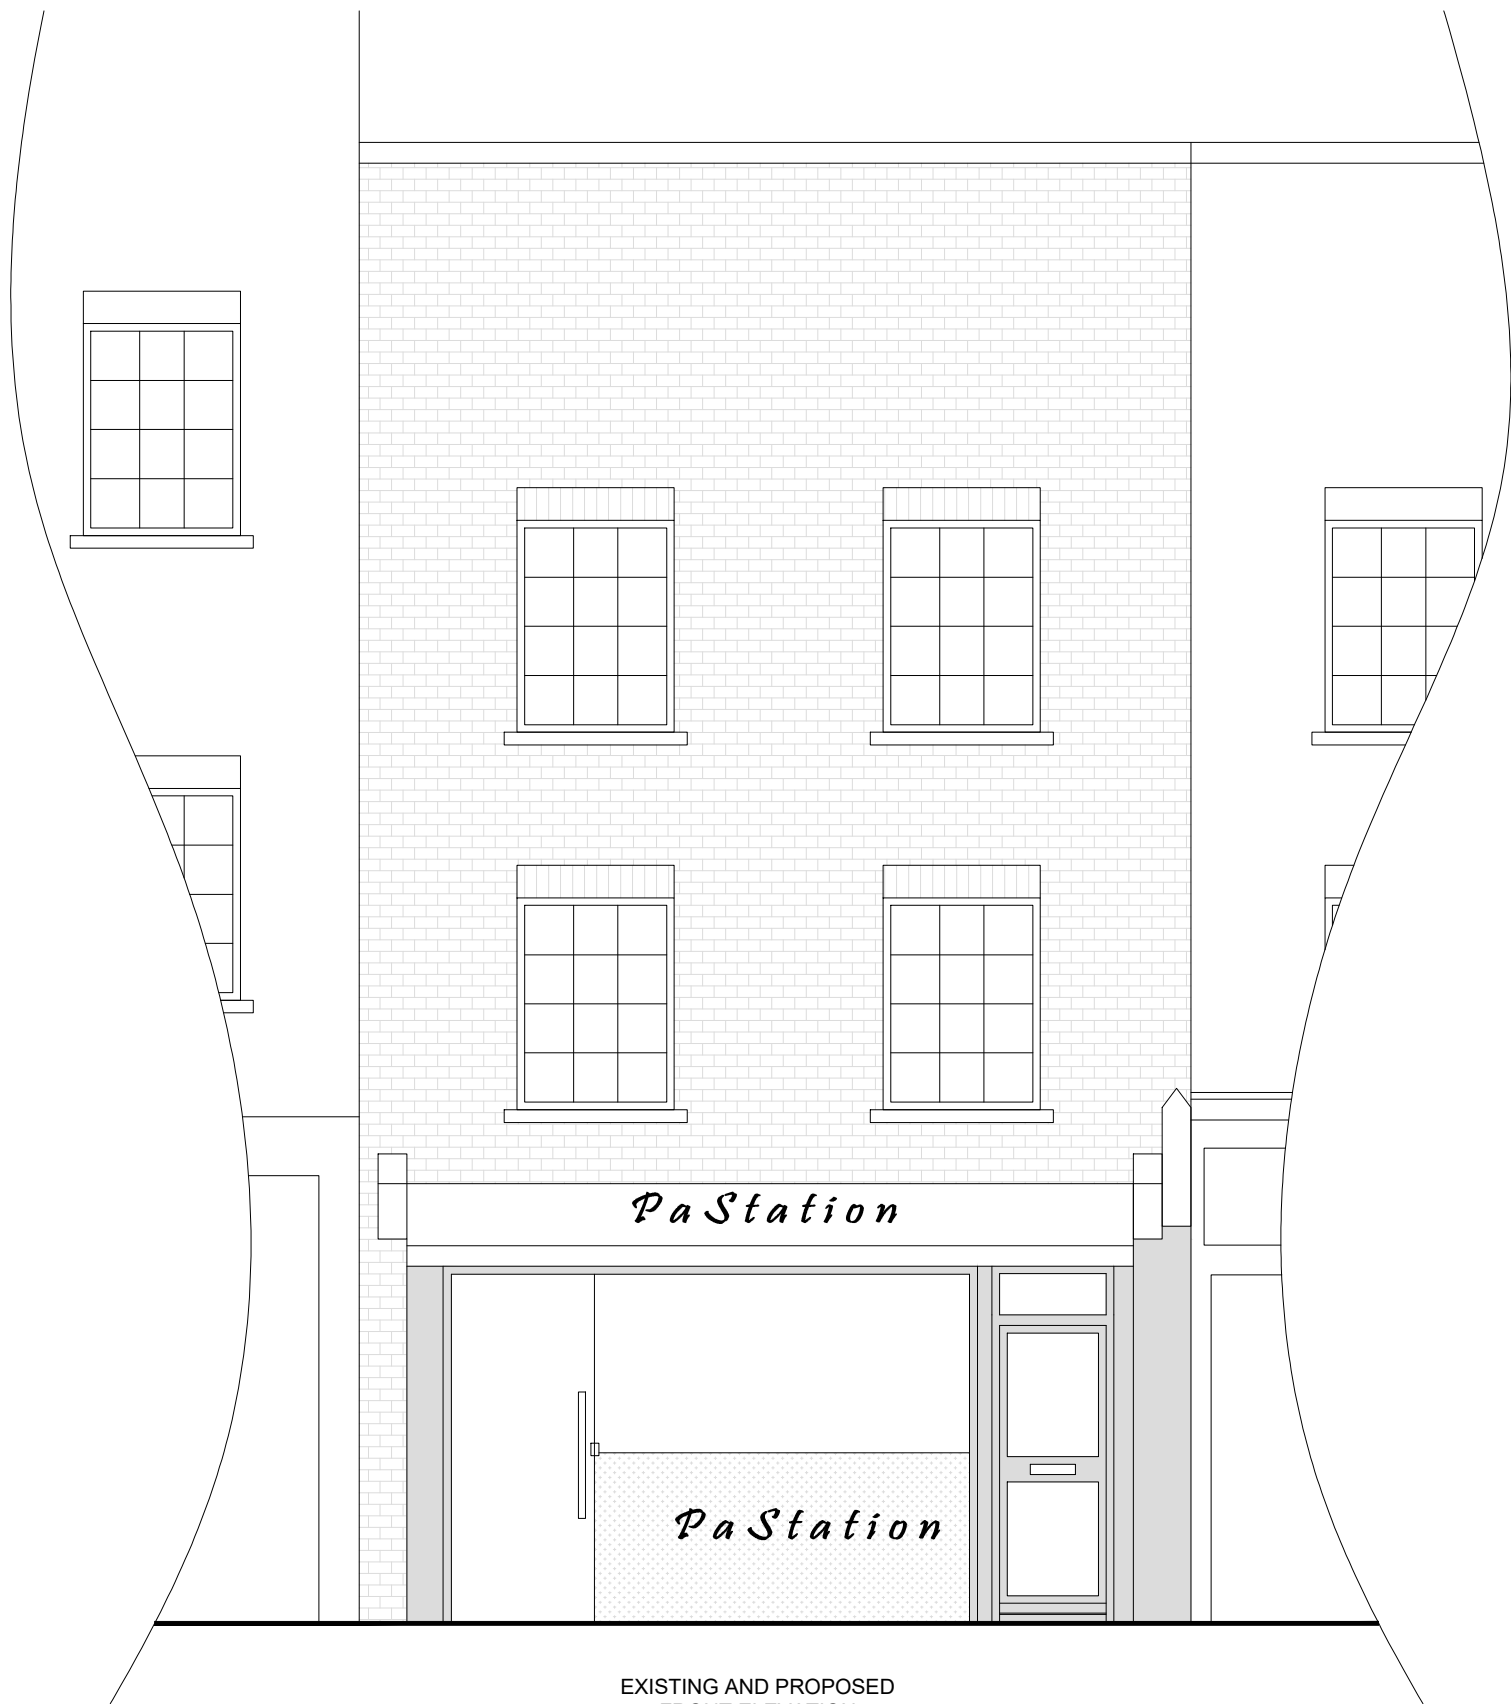

EXISTING AND PROPOSED
FRONT ELEVATION
Scale 1:50

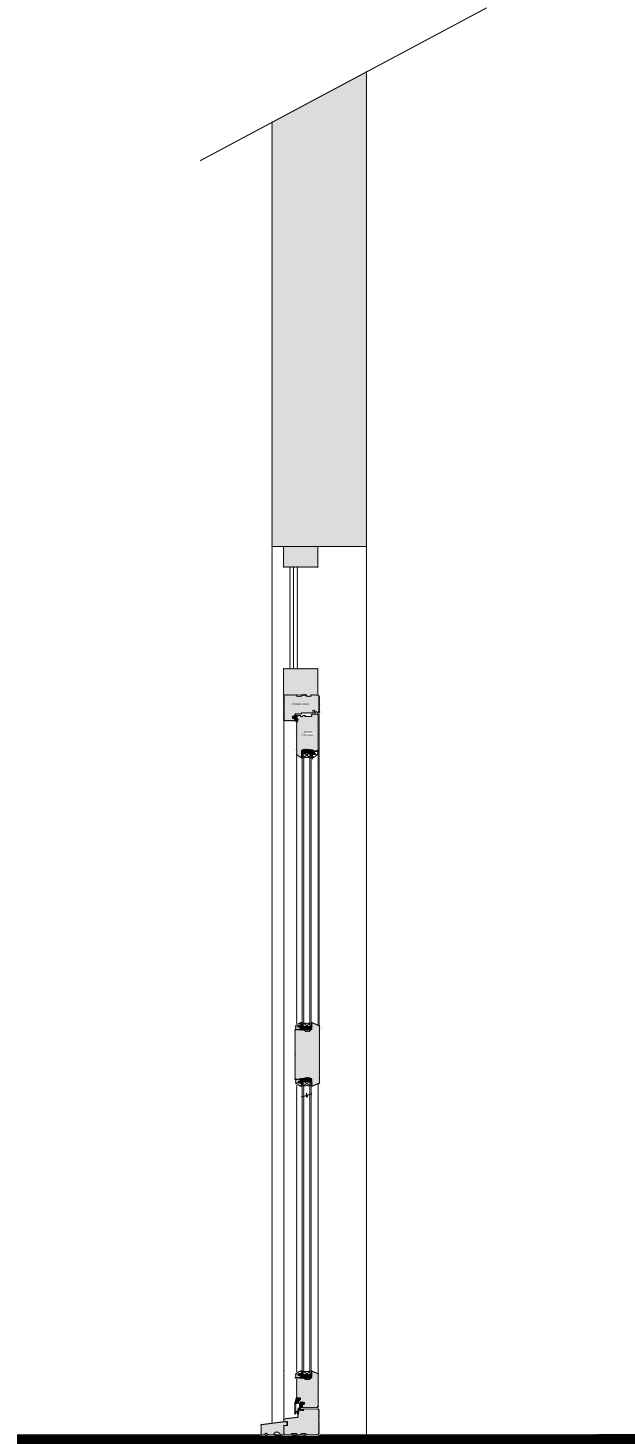

SECTION A-A THROUGH EXISTING AND
PROPOSED FACADE
Scale 1:20

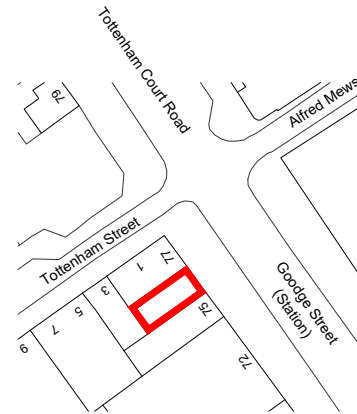

LOCATION PLAN
Scale 1:1250

NORTH

Ordnance Survey, (c)
Crown Copyright 2024. All
rights reserved. Licence
number 100022432

0 10 20 30 40m

Scale 1:1250

0 1 2 3 4m

Scale 1:100

0 1 2m

Scale 1:50

0 200 400 600 800mm

Scale 1:20

PLANNING NOTES

ALL PLANS PRODUCED IN GOOD FAITH AND BASED ON
INFORMATION READILY FOUND ON SITE.
BUILDER TO CARRY OUT OWN SITE SURVEY AND
AGREE ALL PROPOSED WORK WITH CLIENT.
ALL DIMENSIONS/LEVELS TO BE DETERMINED ON SITE.

SWC
Design - Build

0781 887 3474
Steven@SWCDesign-Build.co.uk
www.swcDesign-Build.co.uk

Proposed Alterations For:
76 Tottenham Court Road
W1T 2HG

Date: 29-11-2024

Sheet: Scaled as shown @ A2

Revision D

No: AB_01