
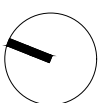


Planning	24/10/2024	VS	SC	Ex.
Amendment	Date	Dn	Ck	Rev
The Douglas Stephen Partnership 17e Clerkenwell Road EC1M 5RD 020 7336 7884 info@dsparchitecture.co.uk www.dsparchitecture.co.uk				
Project				
35 Hollycroft Avenue				
Title				
Existing First Floor Plan				
Status		Scale		
Planning		1:100@A3		
Drawing No.		Rev.		
HCA 010		EX1		

Copyright DSPL. Do not scale from this drawing. All dimensions to be verified on site. All discrepancies to be notified to the architect

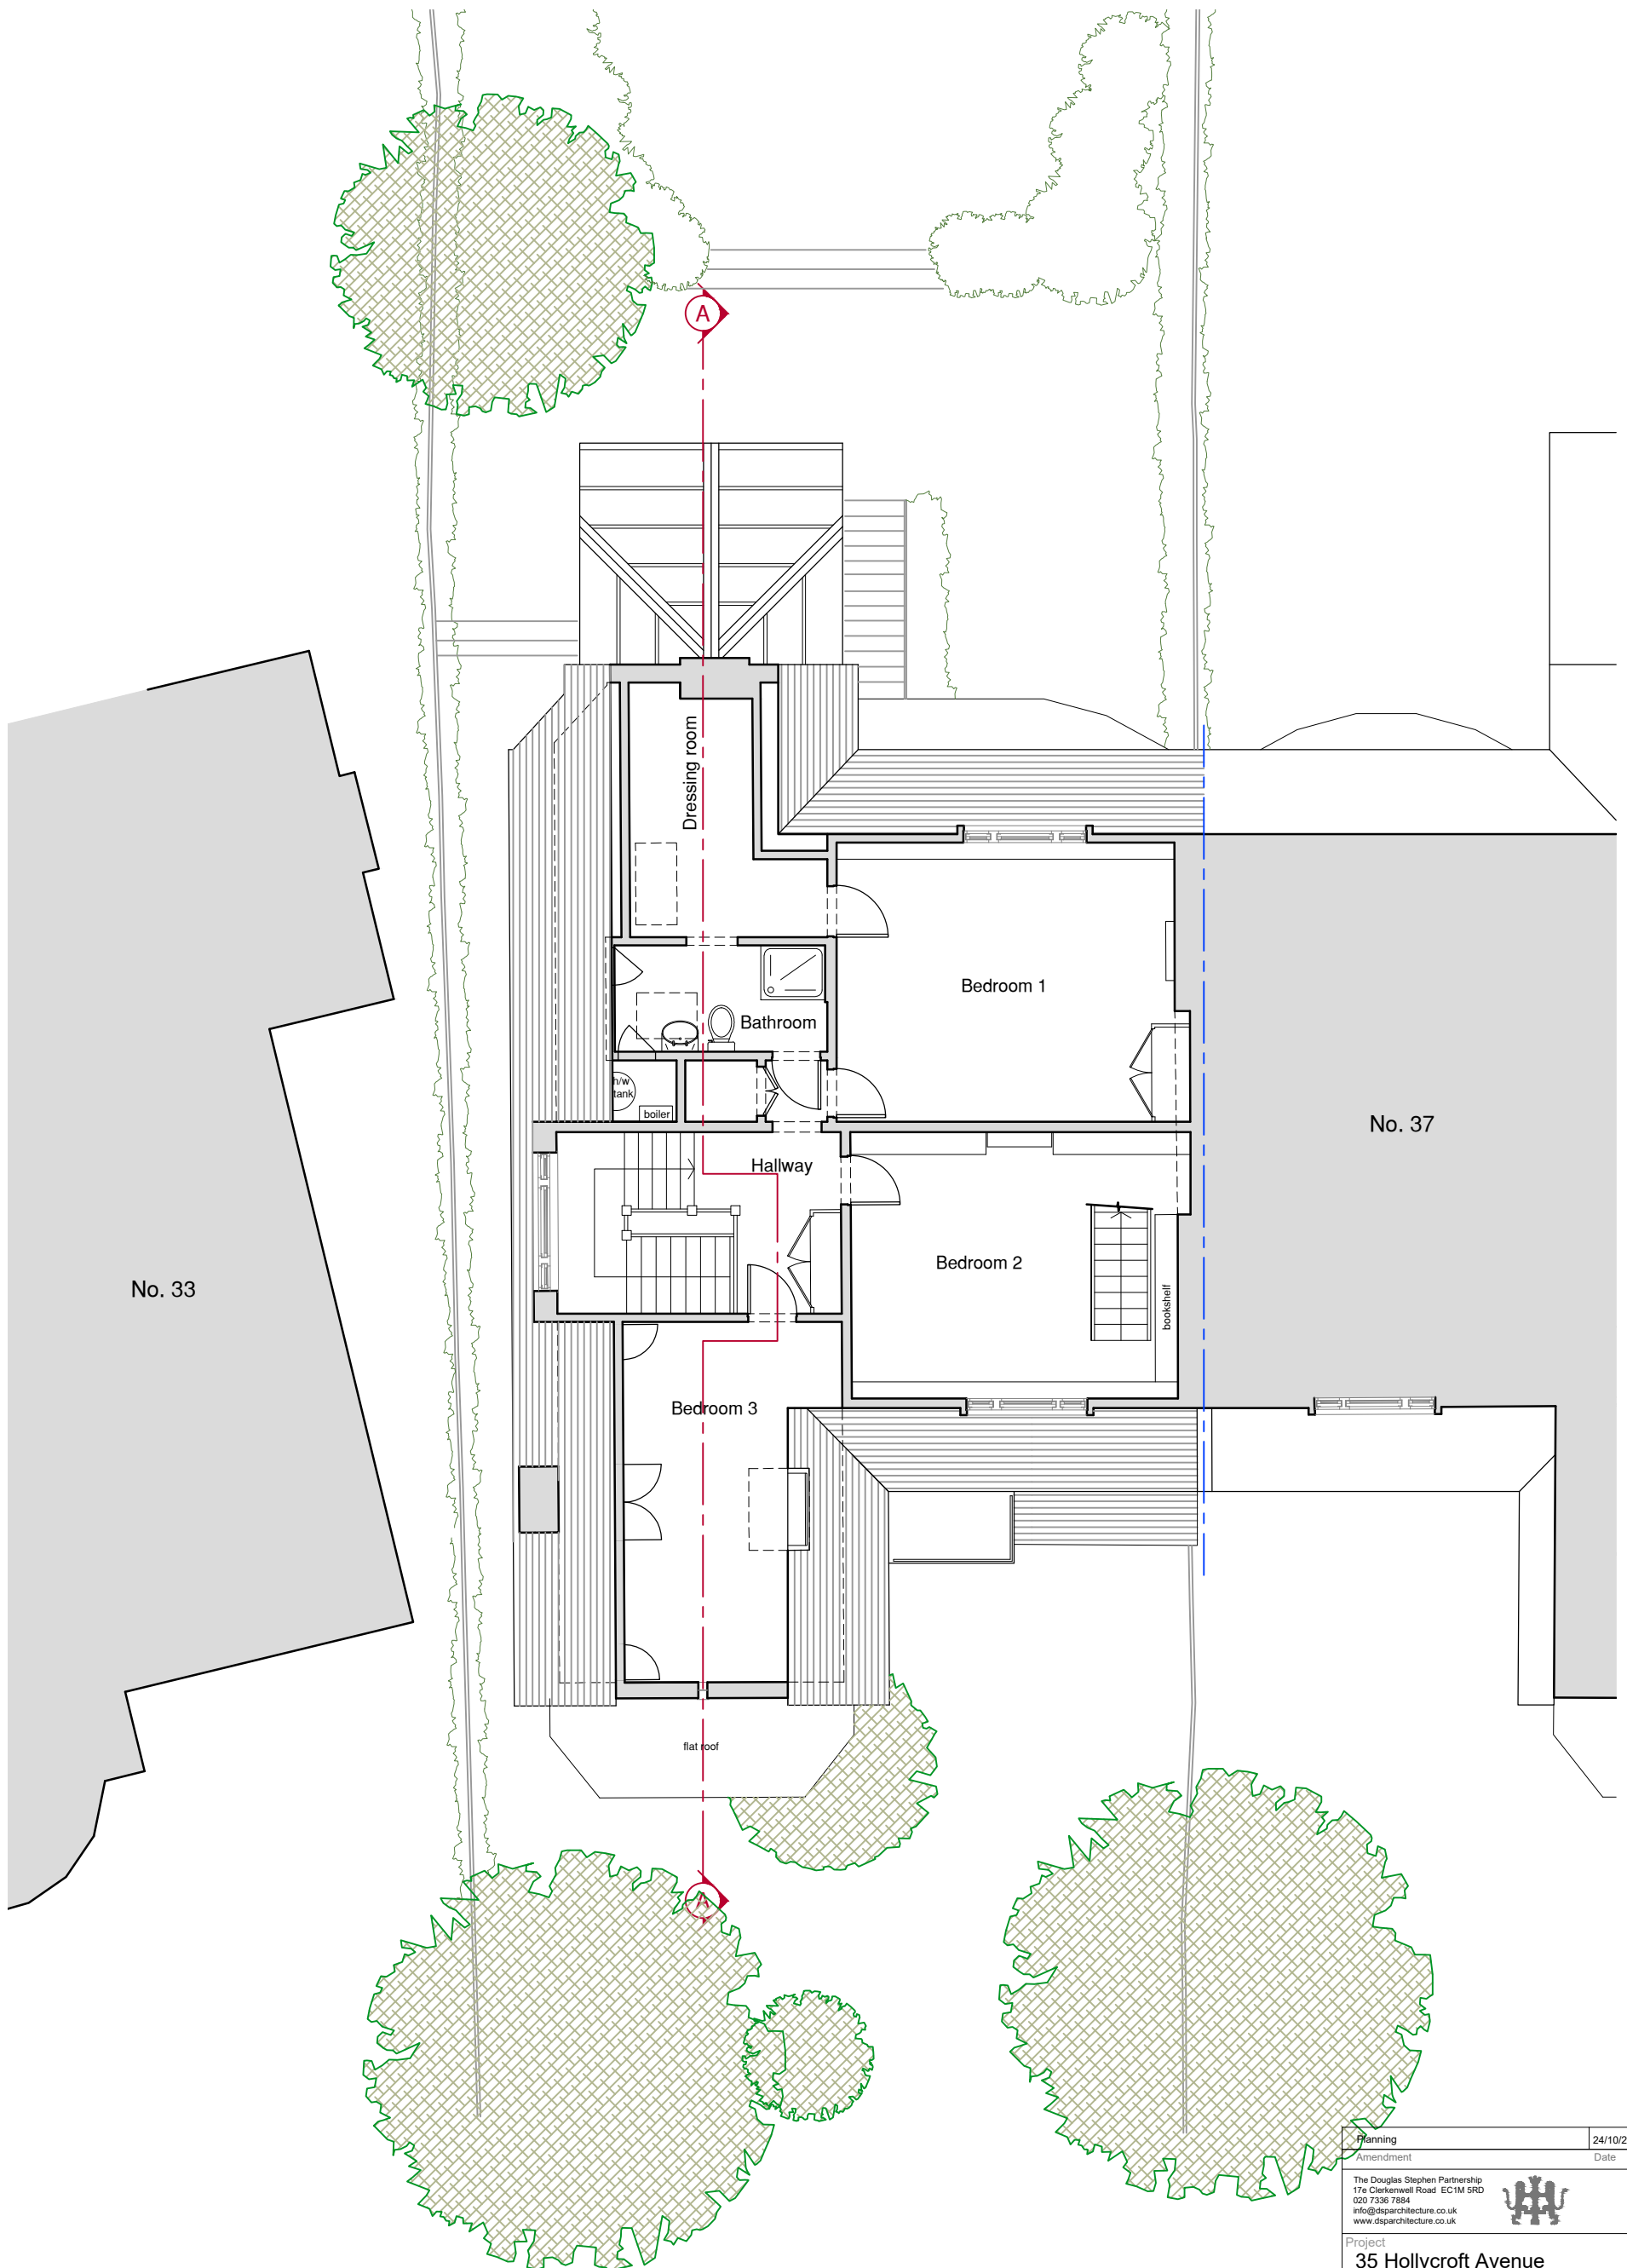

Planning	24/10/2024	VS	SC	Ex.
Amendment	Date	Dn	Ck	Rev
The Douglas Stephen Partnership 17e Clerkenwell Road EC1M 5RD 020 7336 7884 info@dsparchitecture.co.uk www.dsparchitecture.co.uk				
Project				
35 Hollycroft Avenue				
Title				
Existing Second Floor Plan				
Status		Scale		
Planning		1:100@A3		
Drawing No.		Rev.		
HCA 011		EX1		
Copyright DSPL. Do not scale from this drawing. All dimensions to be verified on site. All discrepancies to be notified to the architect				