
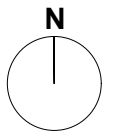
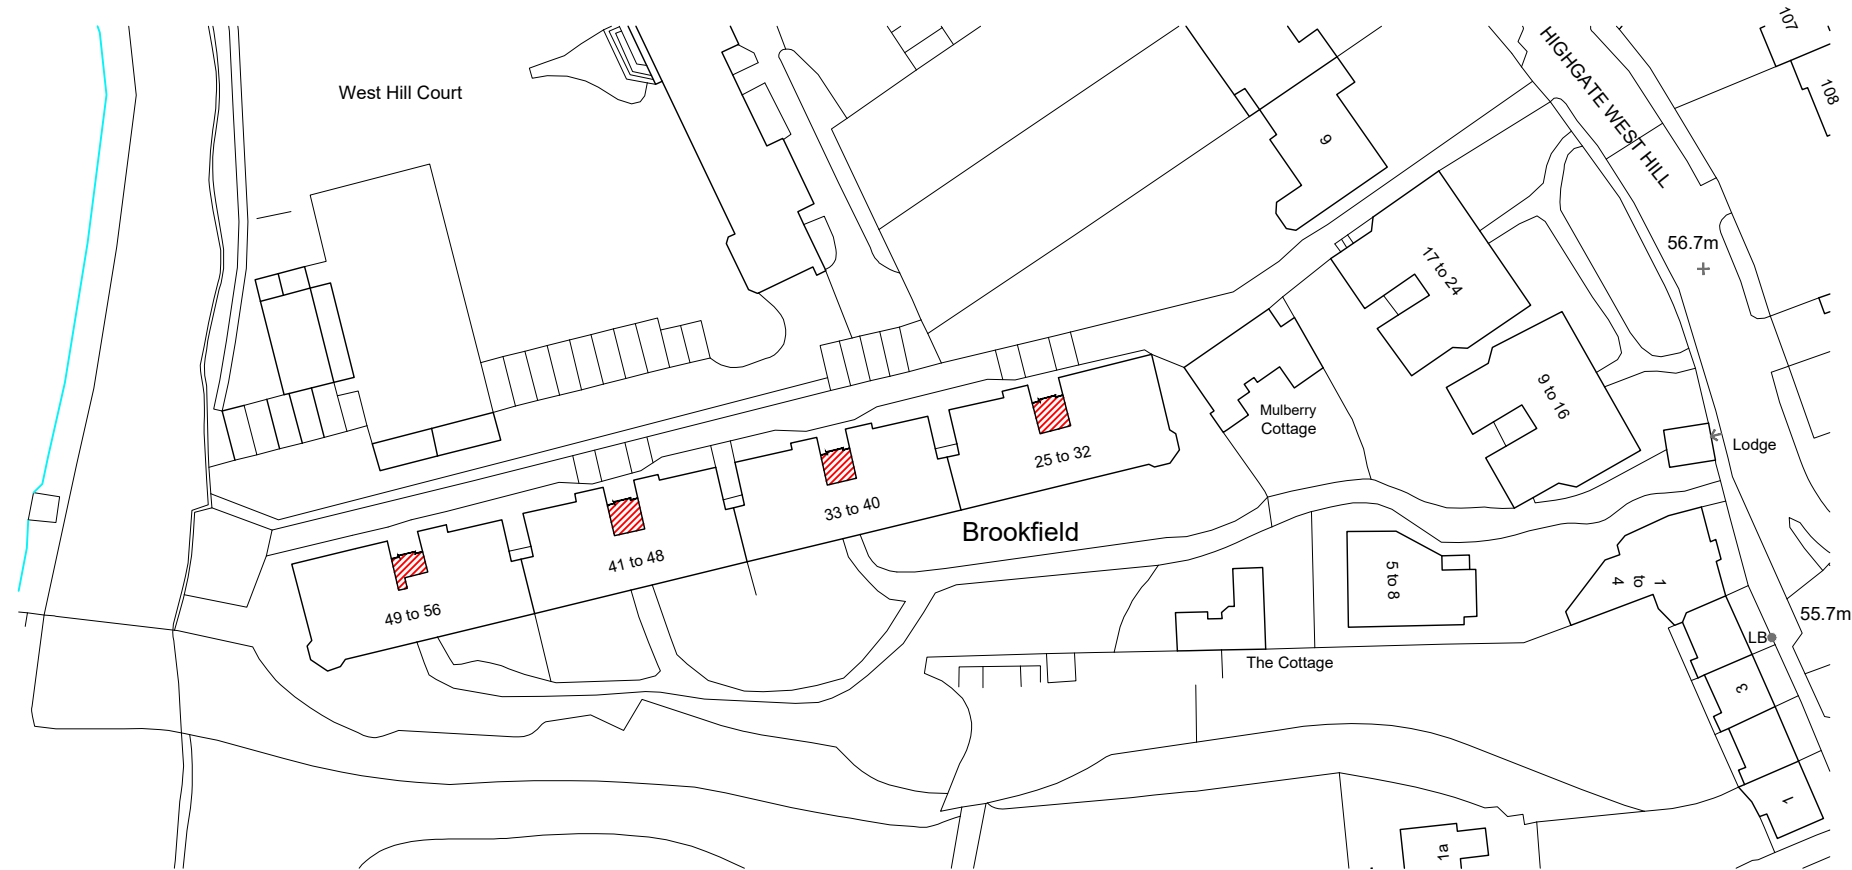



Notes

Drake Studio take no responsibility for dimensions obtained by scaling from this drawing. If no dimension is shown the recipient must request the dimension specifically or obtain by site measure and may not rely on the drawing. Supply of the drawing in digital form is solely for convenience and no reliance may be placed on any data in digital form. All data must be checked against hard copy. This drawing is issued for design intent only.

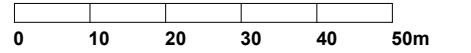

Key:
 = New

Date	Rev.
-	-

Project No. 3010

Project. Brookfield Mansions
5 Highgate West Hill
London
N6 6AT

Title. Proposed Lifts - Block Plan


Date. October 2024

Scale. 1.500 @ A1
1.1000 @ A3

do not scale from this drawing



Dwg No. A60/L **Rev.** -

© Drake Studio
T. 07912326349

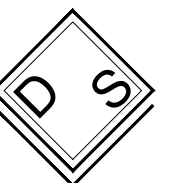

Notes

Drake Studio take no responsibility for dimensions obtained by scaling from this drawing. If no dimension is shown the recipient must request the dimension specifically or obtain by site measure and may not rely on the drawing. Supply of the drawing in digital form is solely for convenience and no reliance may be placed on any data in digital form. All data must be checked against hard copy. This drawing is issued for design intent only.

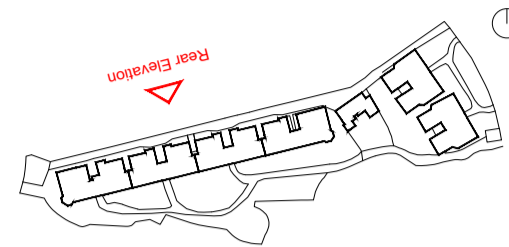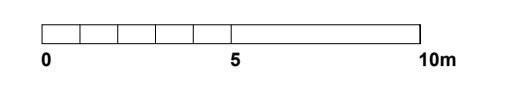

Key:
■ = New

- Legend:**
1. New lift enclosure
 2. New glazed lift door
 3. New rooflight
 4. New ramp
 5. New painted timber double glazed windows
 6. Lift walk round entrance
 7. New flat roof
 8. New planter
 9. Existing door retained
 10. 1500 x 1500mm lift landing
 11. New lift
 12. Levels and stair adjusted
 13. Metal gate

Date	Rev.

Project No. 3010
Project. Brookfield Mansions
 5 Highgate West Hill
 London
 N6 6AT

Title. Proposed Lifts - Plans & Elevation


Date. August 2024

Scale. 1:200 @ A1


do not scale from this drawing

Dwg No. A100/L **Rev.** -


© Drake Studio
 T. 07912326349

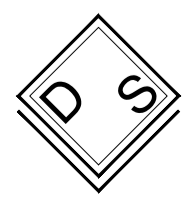


Rear Elevation (North)

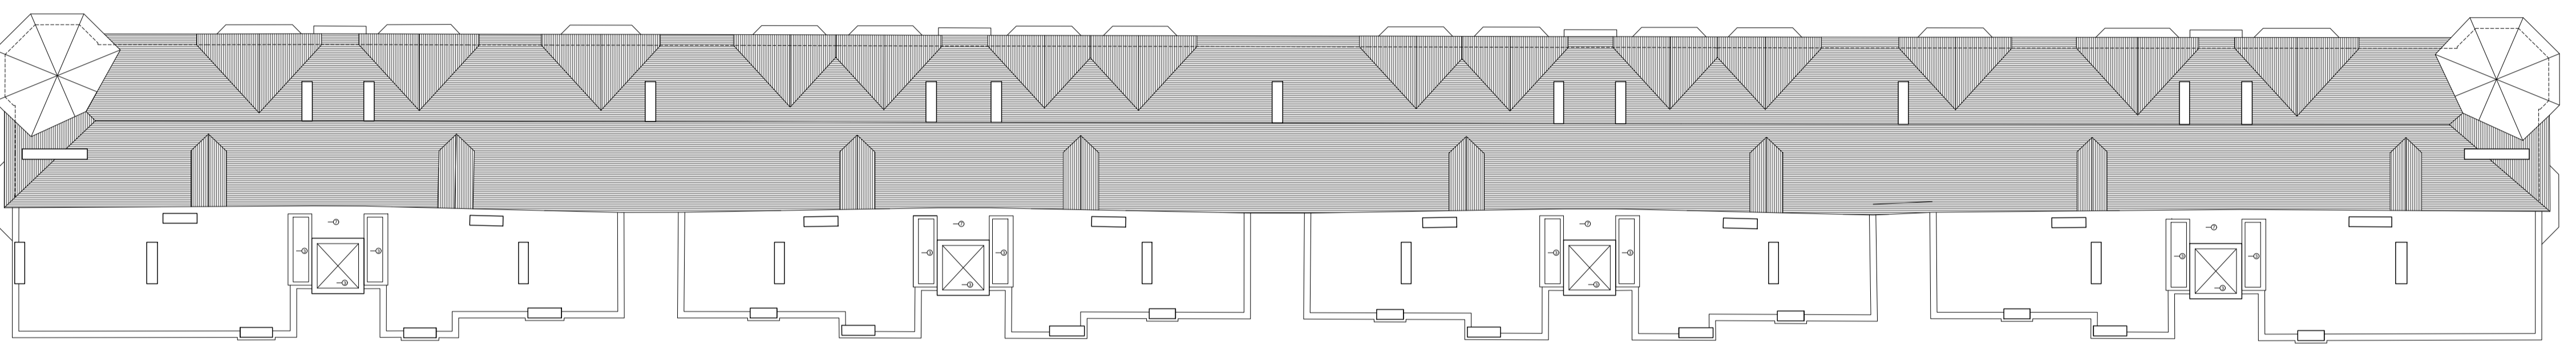


Roof Plan

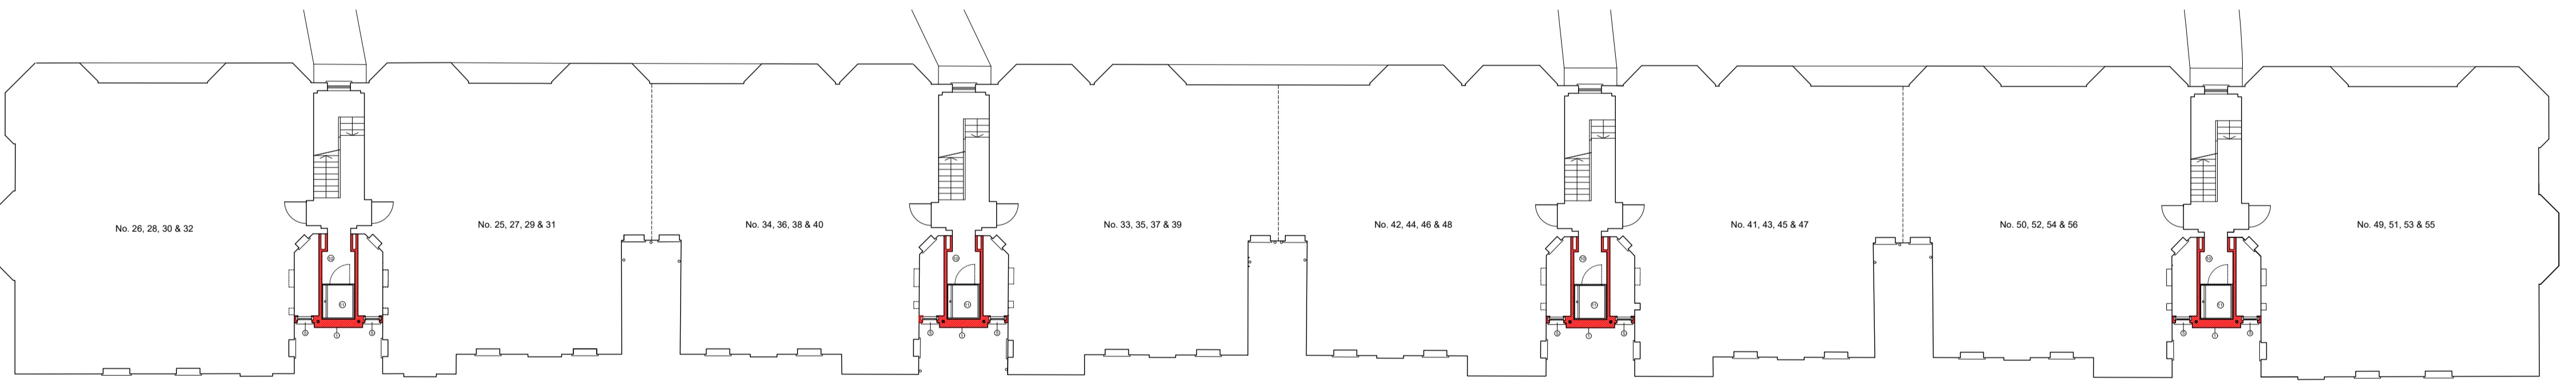


Typical Upper Floor Plan

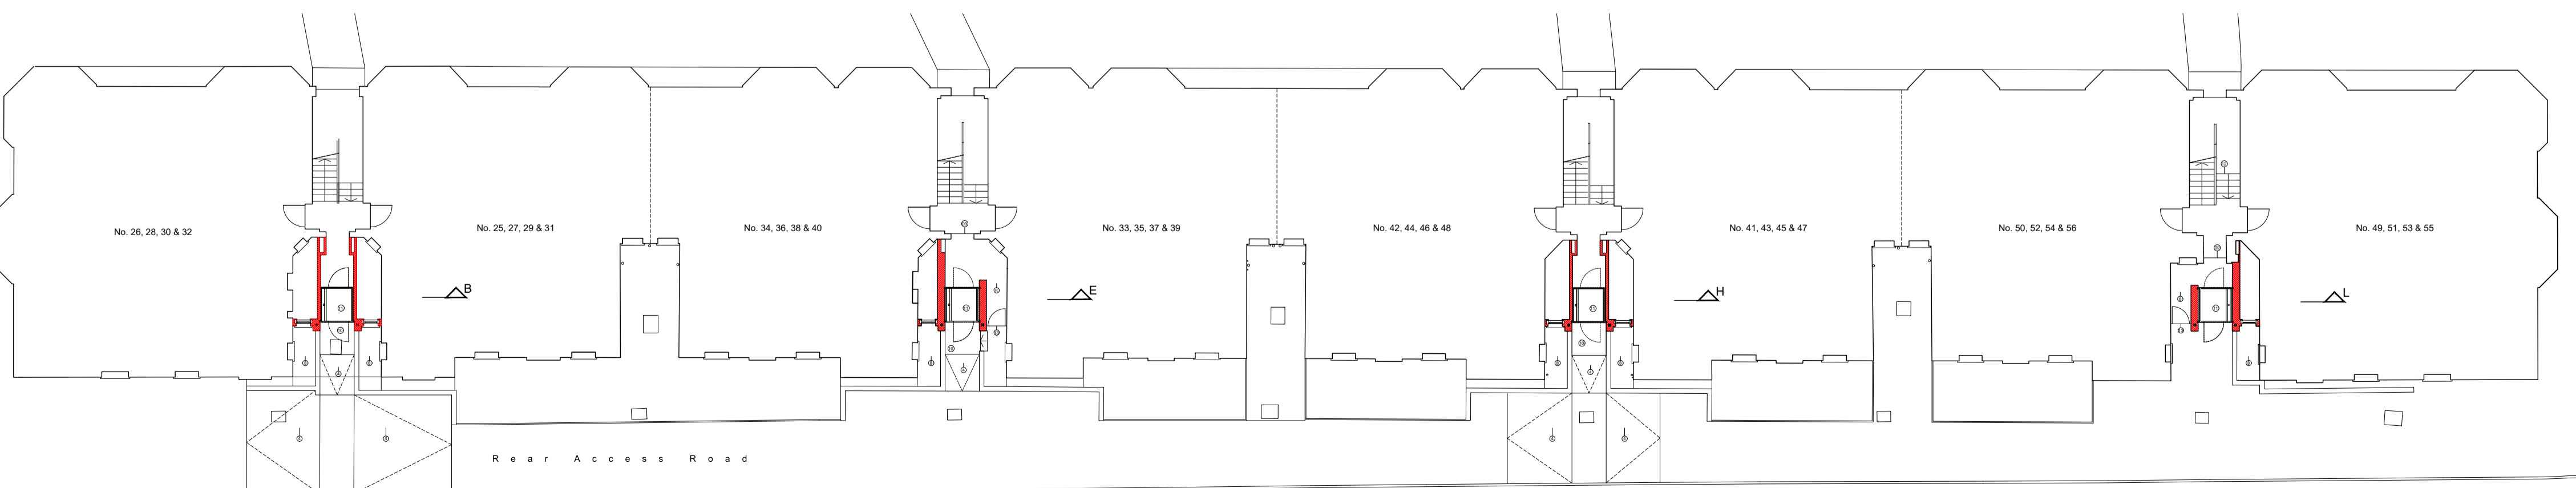


Ground Floor Plan

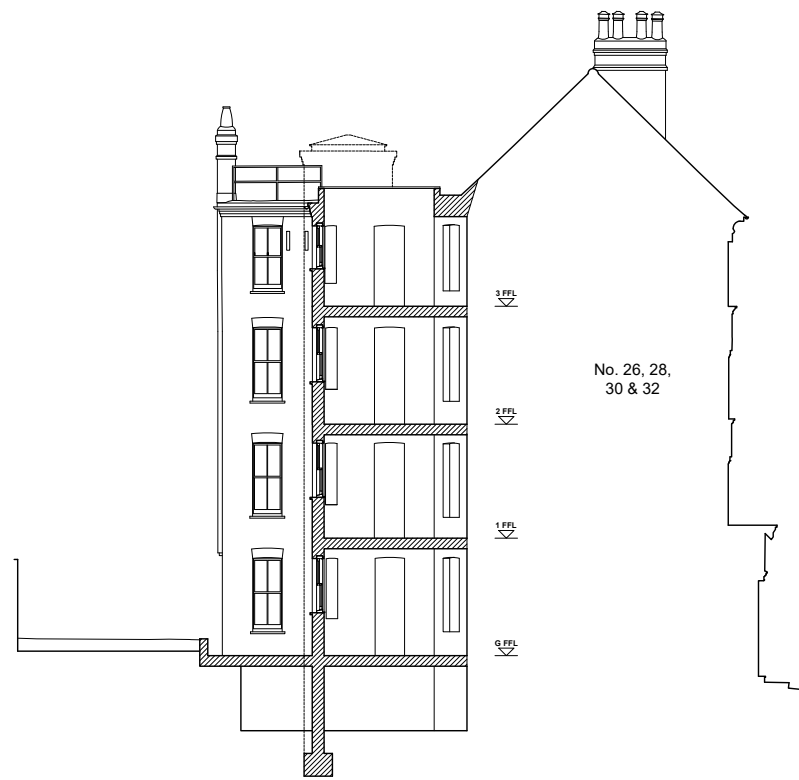


Section A
(Entrance 1)

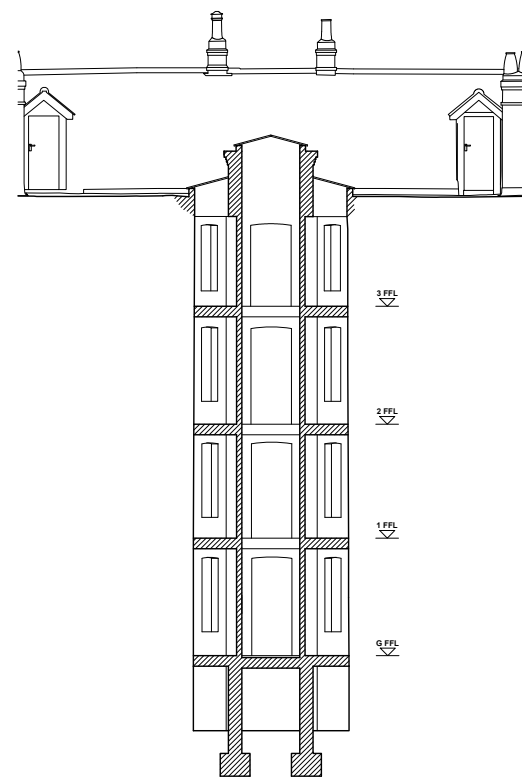


Section B

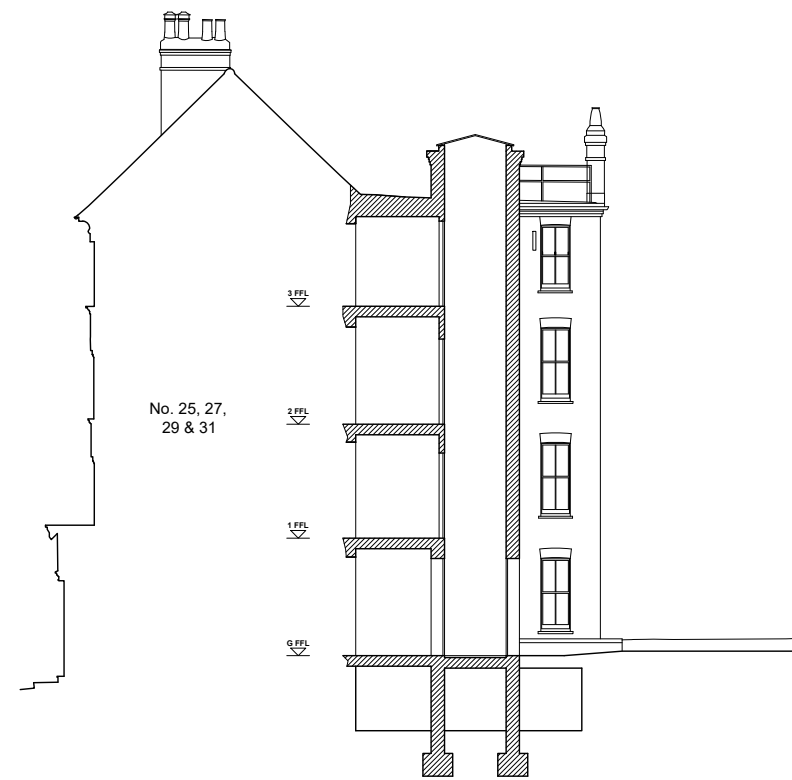


Section C

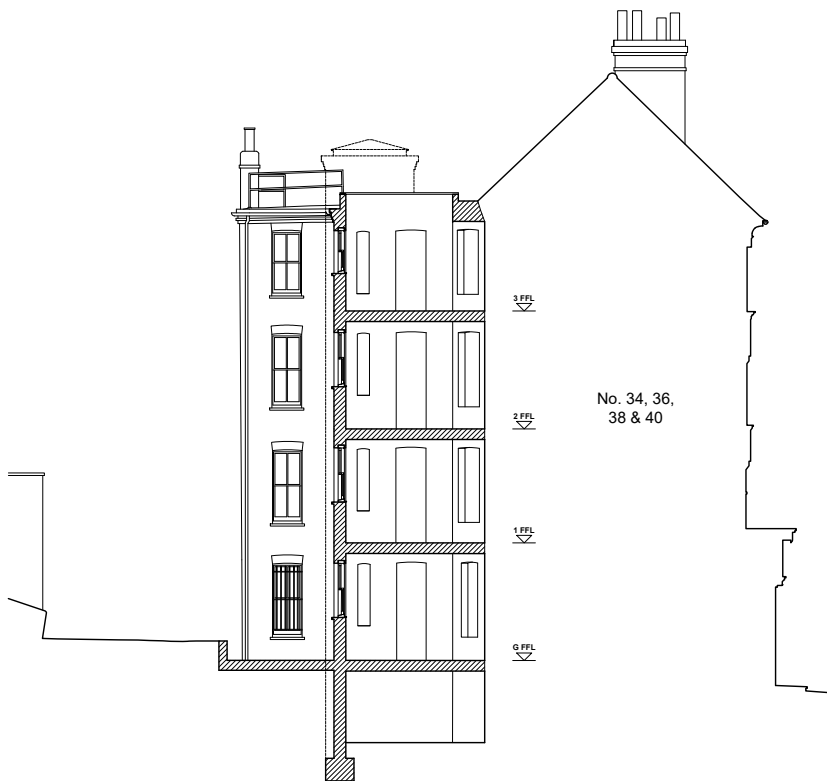

Section D
(Entrance 2)

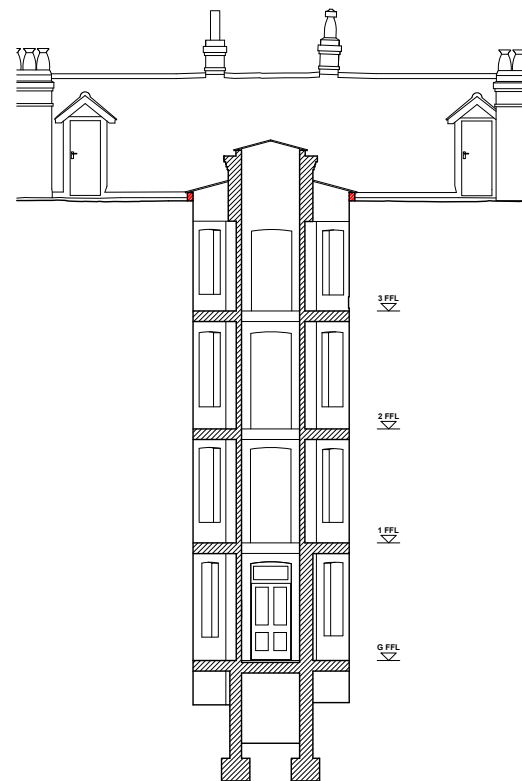



Section E

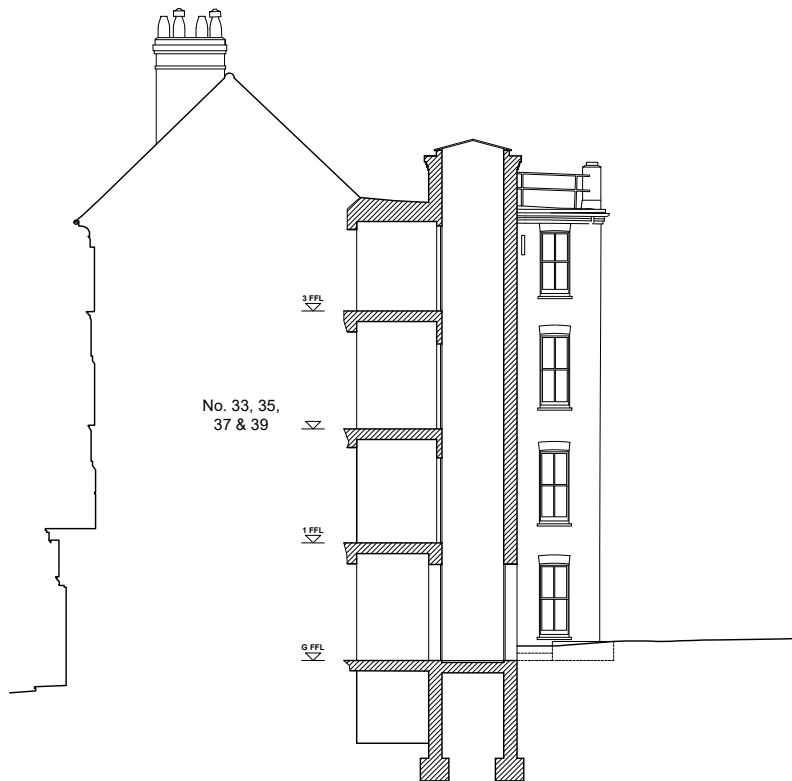


Section F

Notes

Drake Studio take no responsibility for dimensions obtained by scaling from this drawing. If no dimension is shown the recipient must request the dimension specifically or obtain by site measure and may not rely on the drawing. Supply of the drawing in digital form is solely for convenience and no reliance may be placed on any data in digital form. All data must be checked against hard copy. This drawing is issued for design intent only.

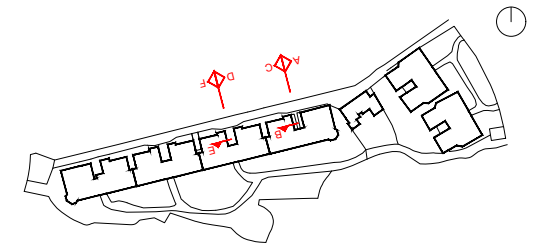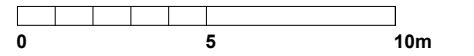

Key:
 = New

Date	Rev.
-	-

Project No. 3010

Project. Brookfield Mansions
5 Highgate West Hill
London
N6 6AT

Title. Proposed Lifts
- Elevation
& Sections


Date. August 2024

Scale. 1.100 @ A1
1.200 @ A3

do not scale from this drawing



Dwg No. A200/L **Rev.** -

© Drake Studio
T. 07912326349

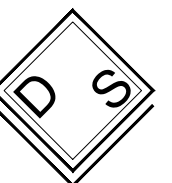


Notes

Drake Studio take no responsibility for dimensions obtained by scaling from this drawing. If no dimension is shown the recipient must request the dimension specifically or obtain by site measure and may not rely on the drawing. Supply of the drawing in digital form is solely for convenience and no reliance may be placed on any data in digital form. All data must be checked against hard copy. This drawing is issued for design intent only.

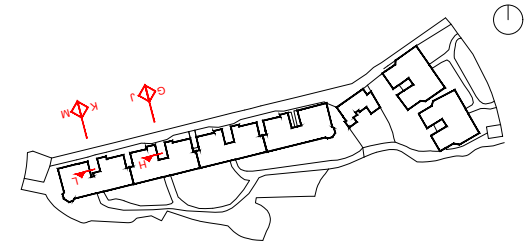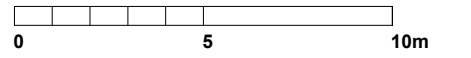

Key:

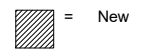

Date Rev.

Project No. 3010

Project. **Brookfield Mansions
5 Highgate West Hill
London
N6 6AT**

Title. **Proposed Lifts
- Elevation
& Sections**



Date. August 2024

Scale. 1.100 @ A1
1.200 @ A3


do not scale from this drawing

Dwg No. **A201/L** Rev. -


© Drake Studio
T. 07912326349

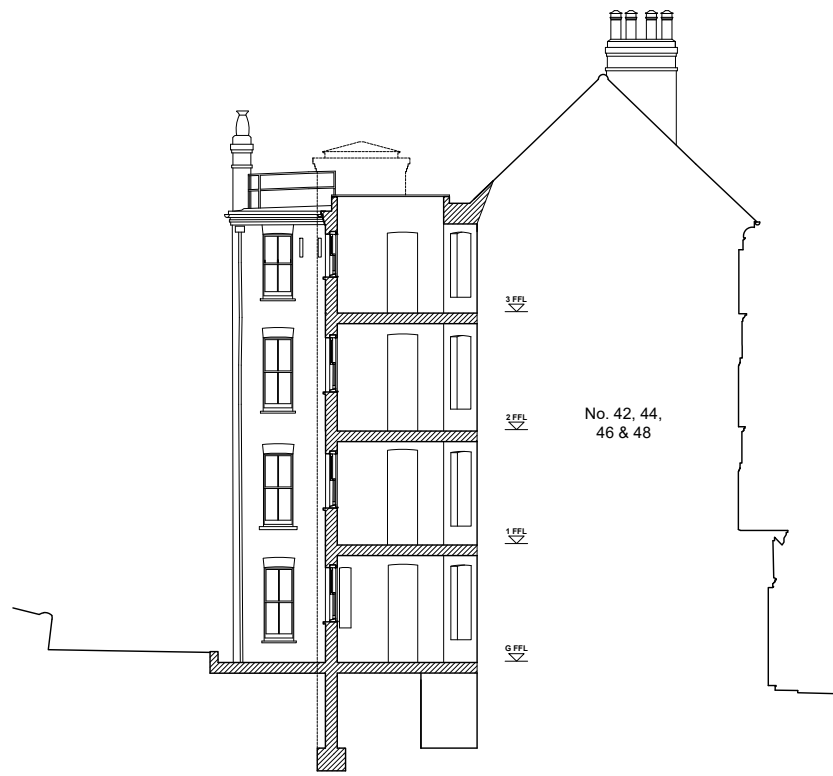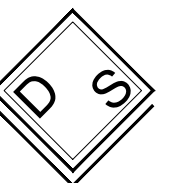

Section G
(Entrance 3)

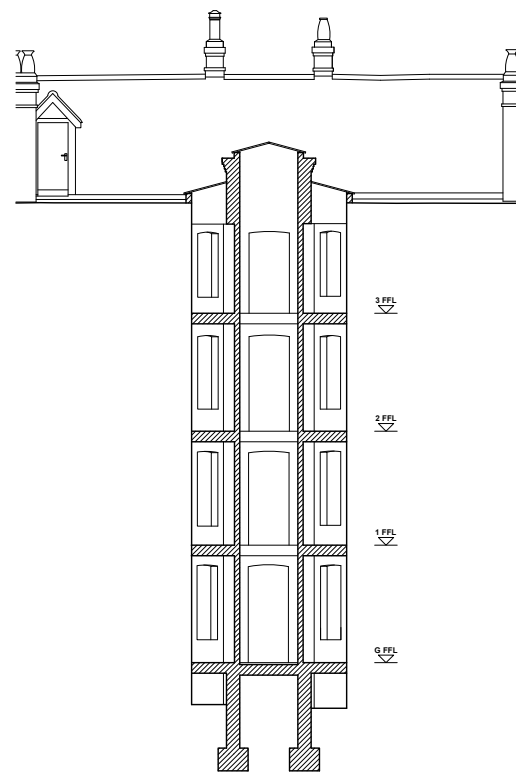


Section H

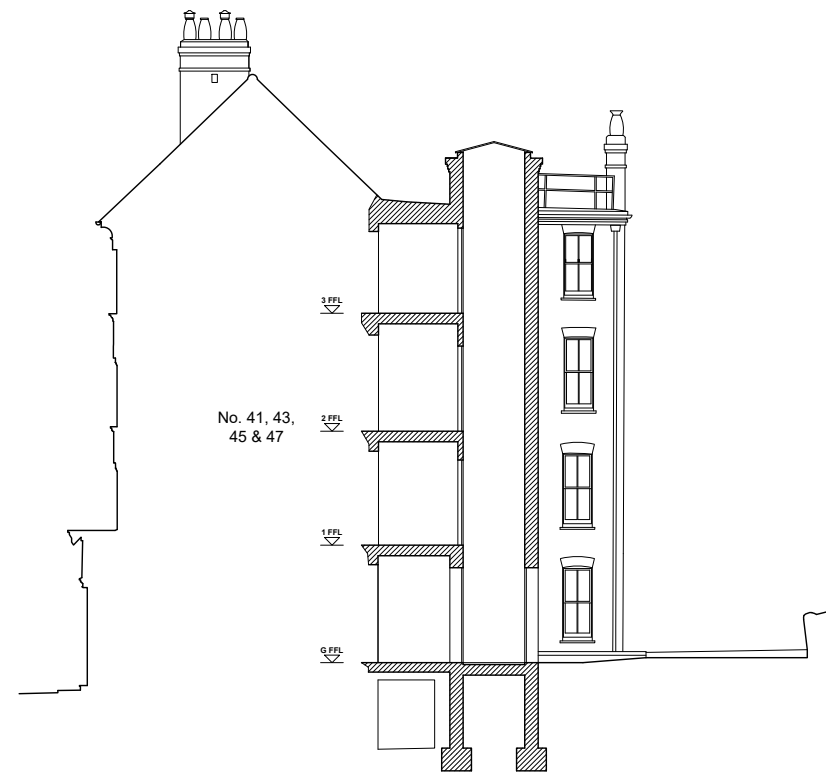


Section J



Section K
(Entrance 4)

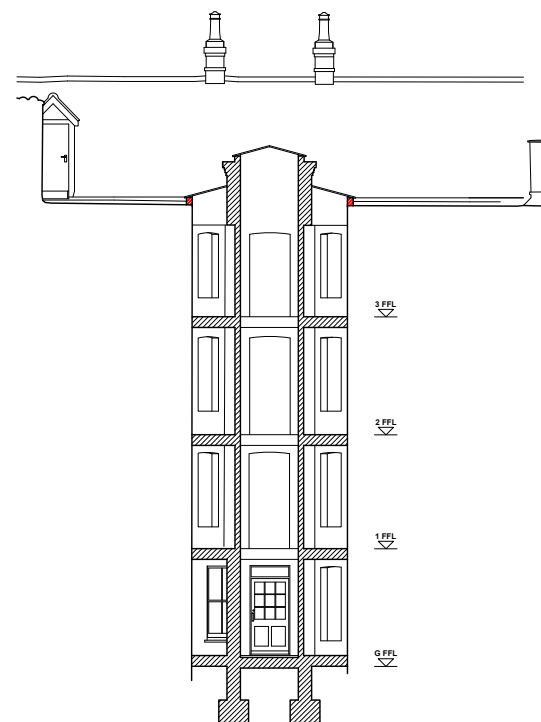



Section L

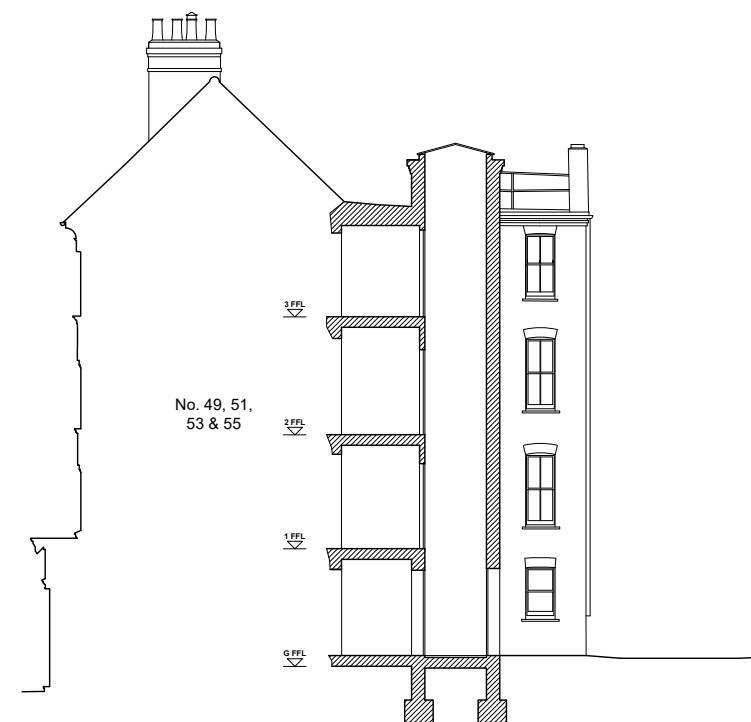

Section M

Notes

Drake Studio take no responsibility for dimensions obtained by scaling from this drawing. If no dimension is shown the recipient must request the dimension specifically or obtain by site measure and may not rely on the drawing. Supply of the drawing in digital form is solely for convenience and no reliance may be placed on any data in digital form. All data must be checked against hard copy. This drawing is issued for design intent only.

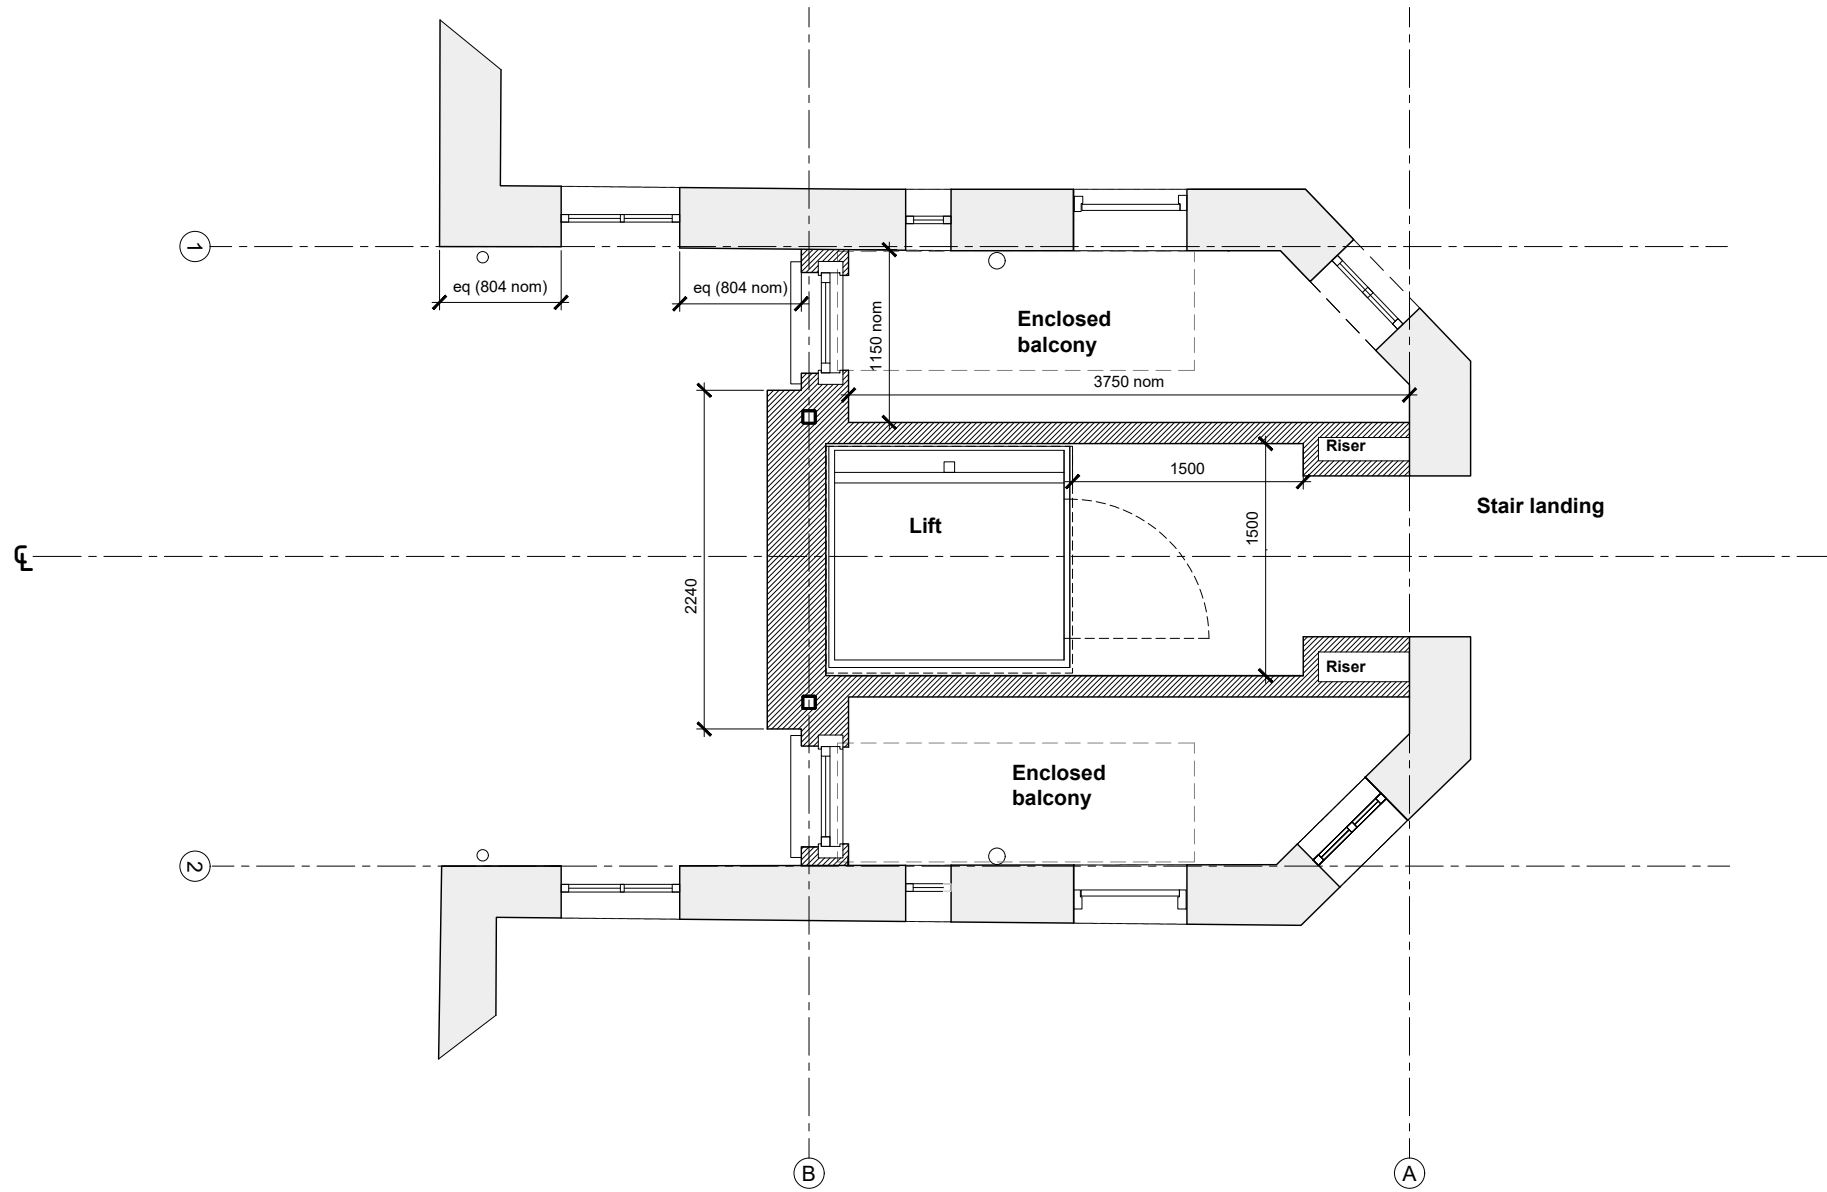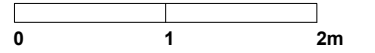

Date	Rev.
-	-

Project No. 3010

Project. Brookfield Mansions
5 Highgate West Hill
London
N6 6AT

Title. Proposed Lifts
- Typical Upper
floor plan


Date. 9th May 2024


Scale. 1:25 @ A1
1:50 @ A3

do not scale from this drawing

Dwg No. A400/L **Rev.** -

© Drake Studio
T. 07912326349

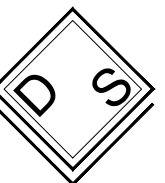


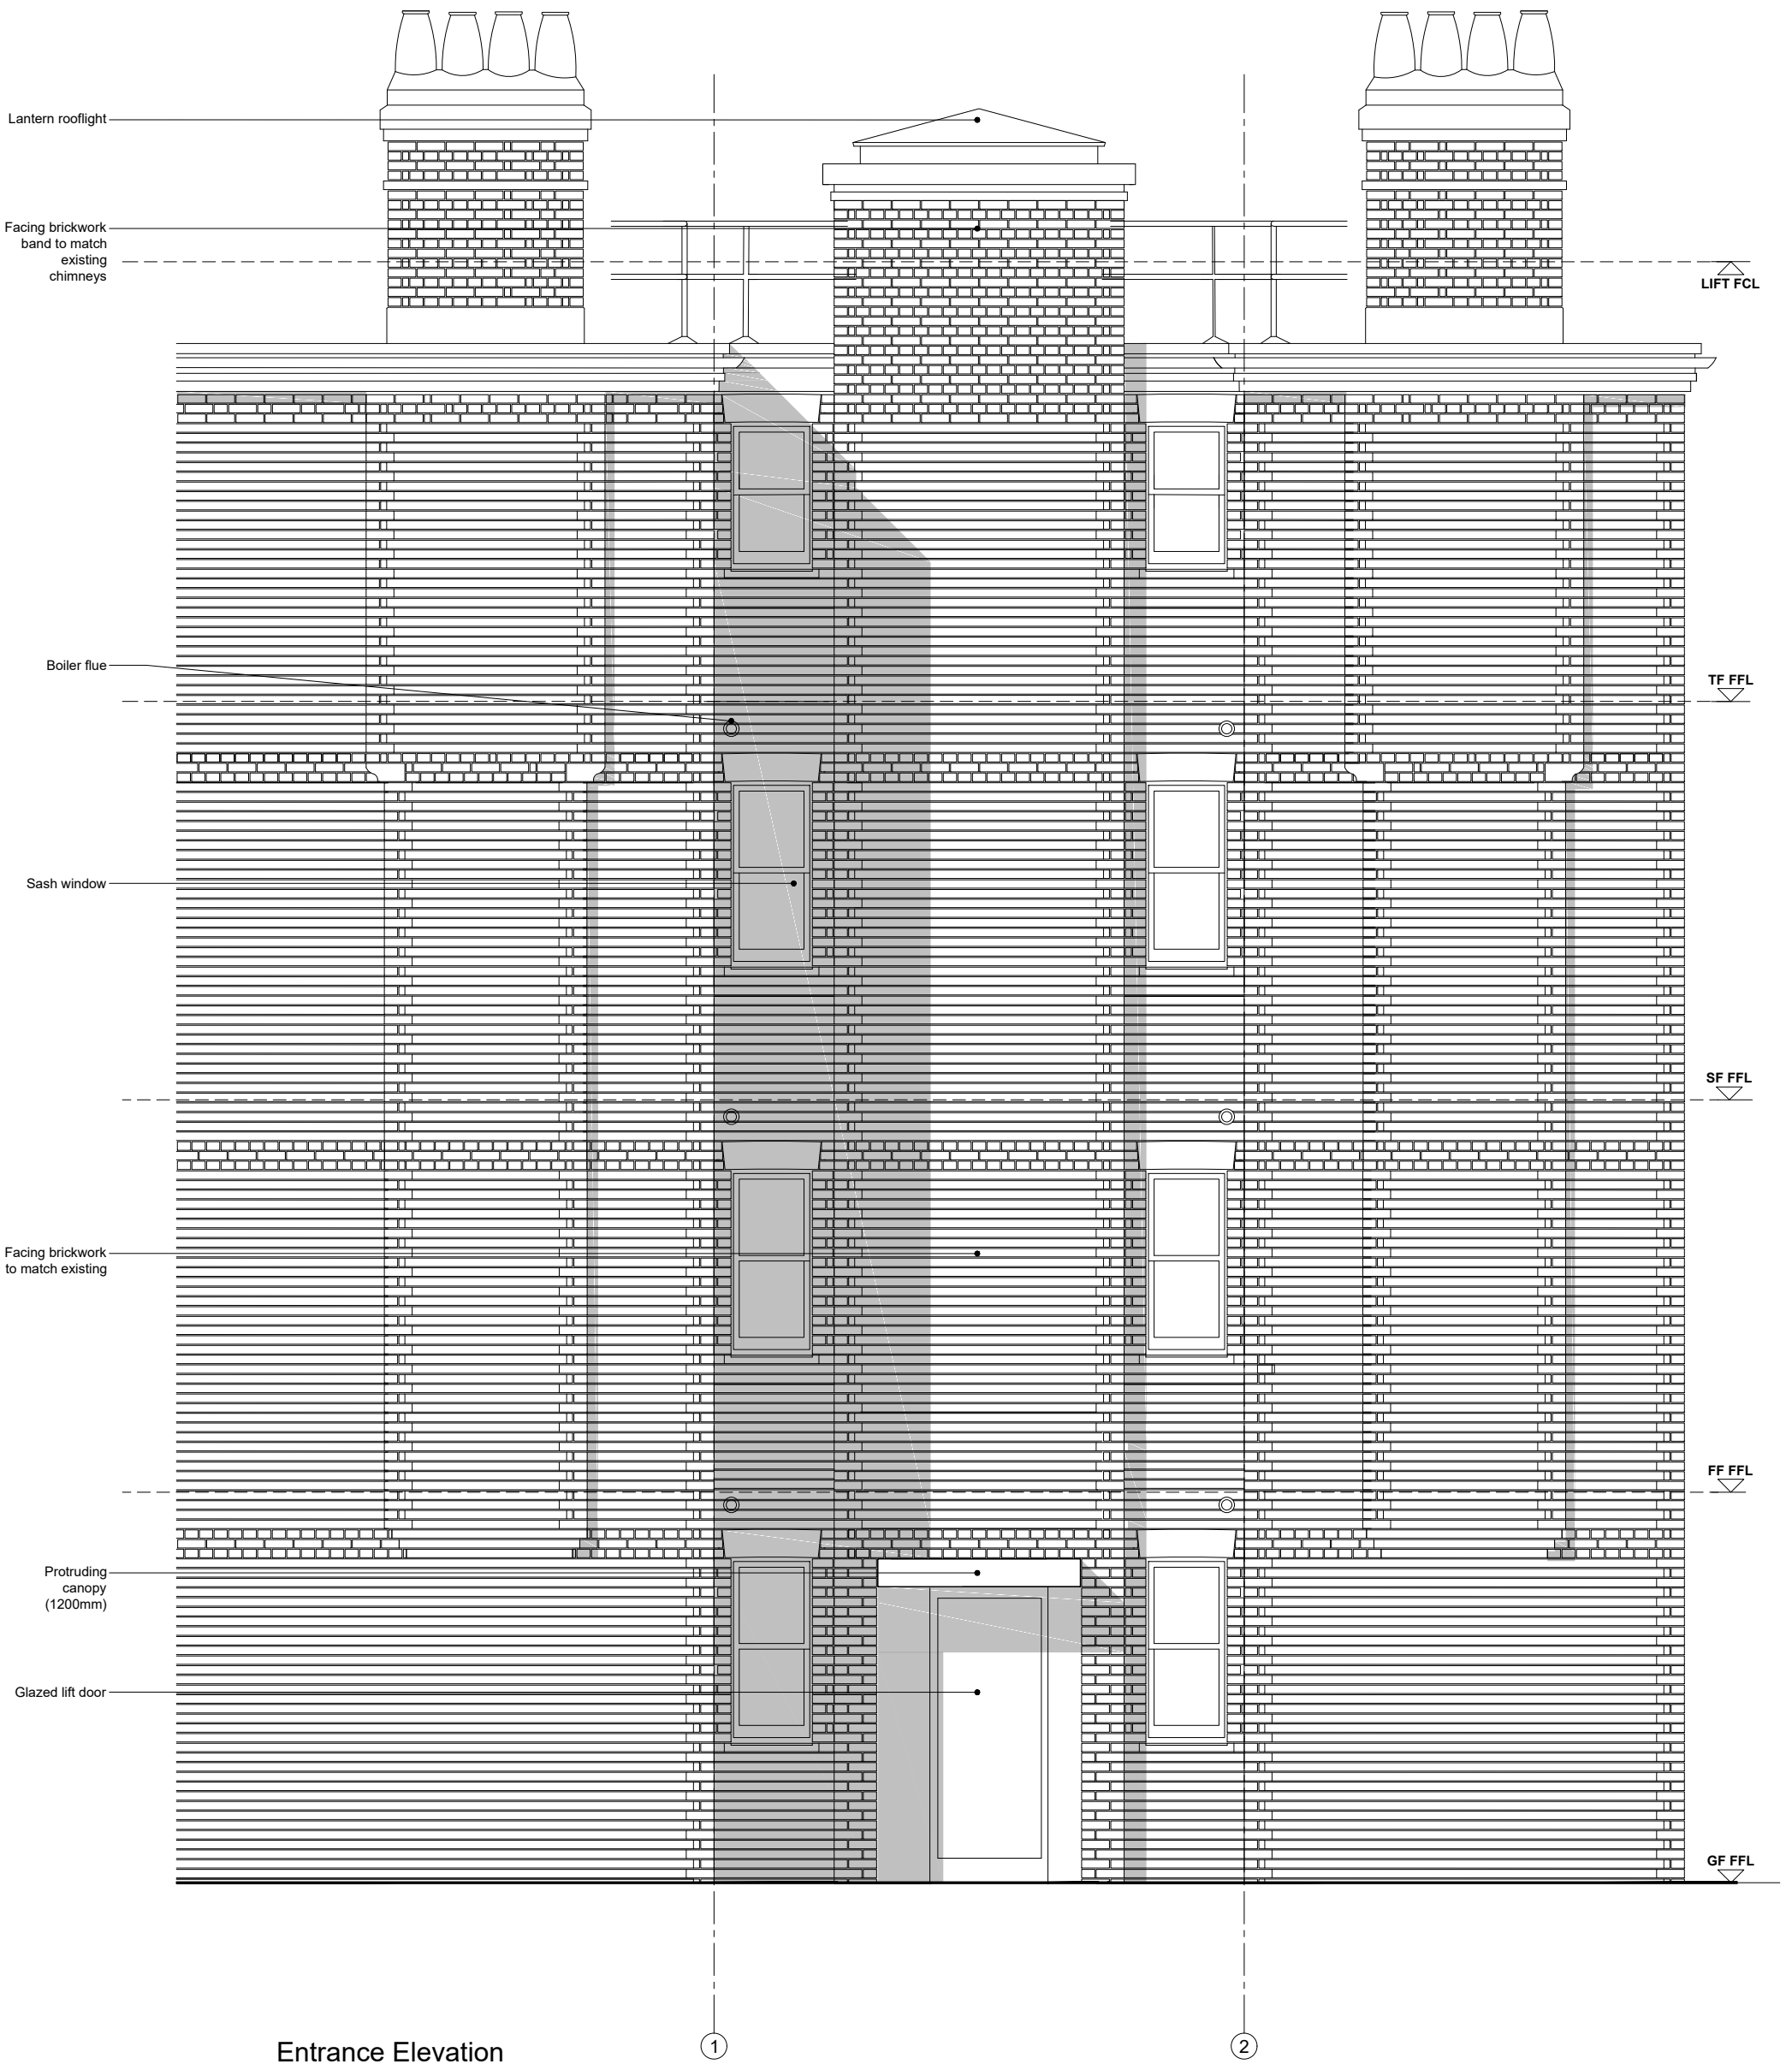

Entrance Elevation

Notes

Drake Studio take no responsibility for dimensions obtained by scaling from this drawing. If no dimension is shown the recipient must request the dimension specifically or obtain by site measure and may not rely on the drawing. Supply of the drawing in digital form is solely for convenience and no reliance may be placed on any data in digital form. All data must be checked against hard copy. This drawing is issued for design intent only.

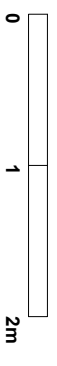

Date	Rev.
-	-
-	-

Project No. 3010

Project. Brookfield Mansions
5 Highgate West Hill
London
N6 6AT

Title. Proposed Lifts
- Typical Rear
Ent. Elevation


Date. September 2024

Scale. 1:25 @ A1
1:50 @ A3

do not scale from this drawing


Dwg No. A405/L Rev. -

© Drake Studio
T. 07912326349

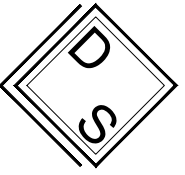

Notes

Drake Studio take no responsibility for dimensions obtained by scaling from this drawing. If no dimension is shown the recipient must request the dimension specifically or obtain by site measure and may not rely on the drawing. Supply of the drawing in digital form is solely for convenience and no reliance may be placed on any data in digital form. All data must be checked against hard copy. This drawing is issued for design intent only.

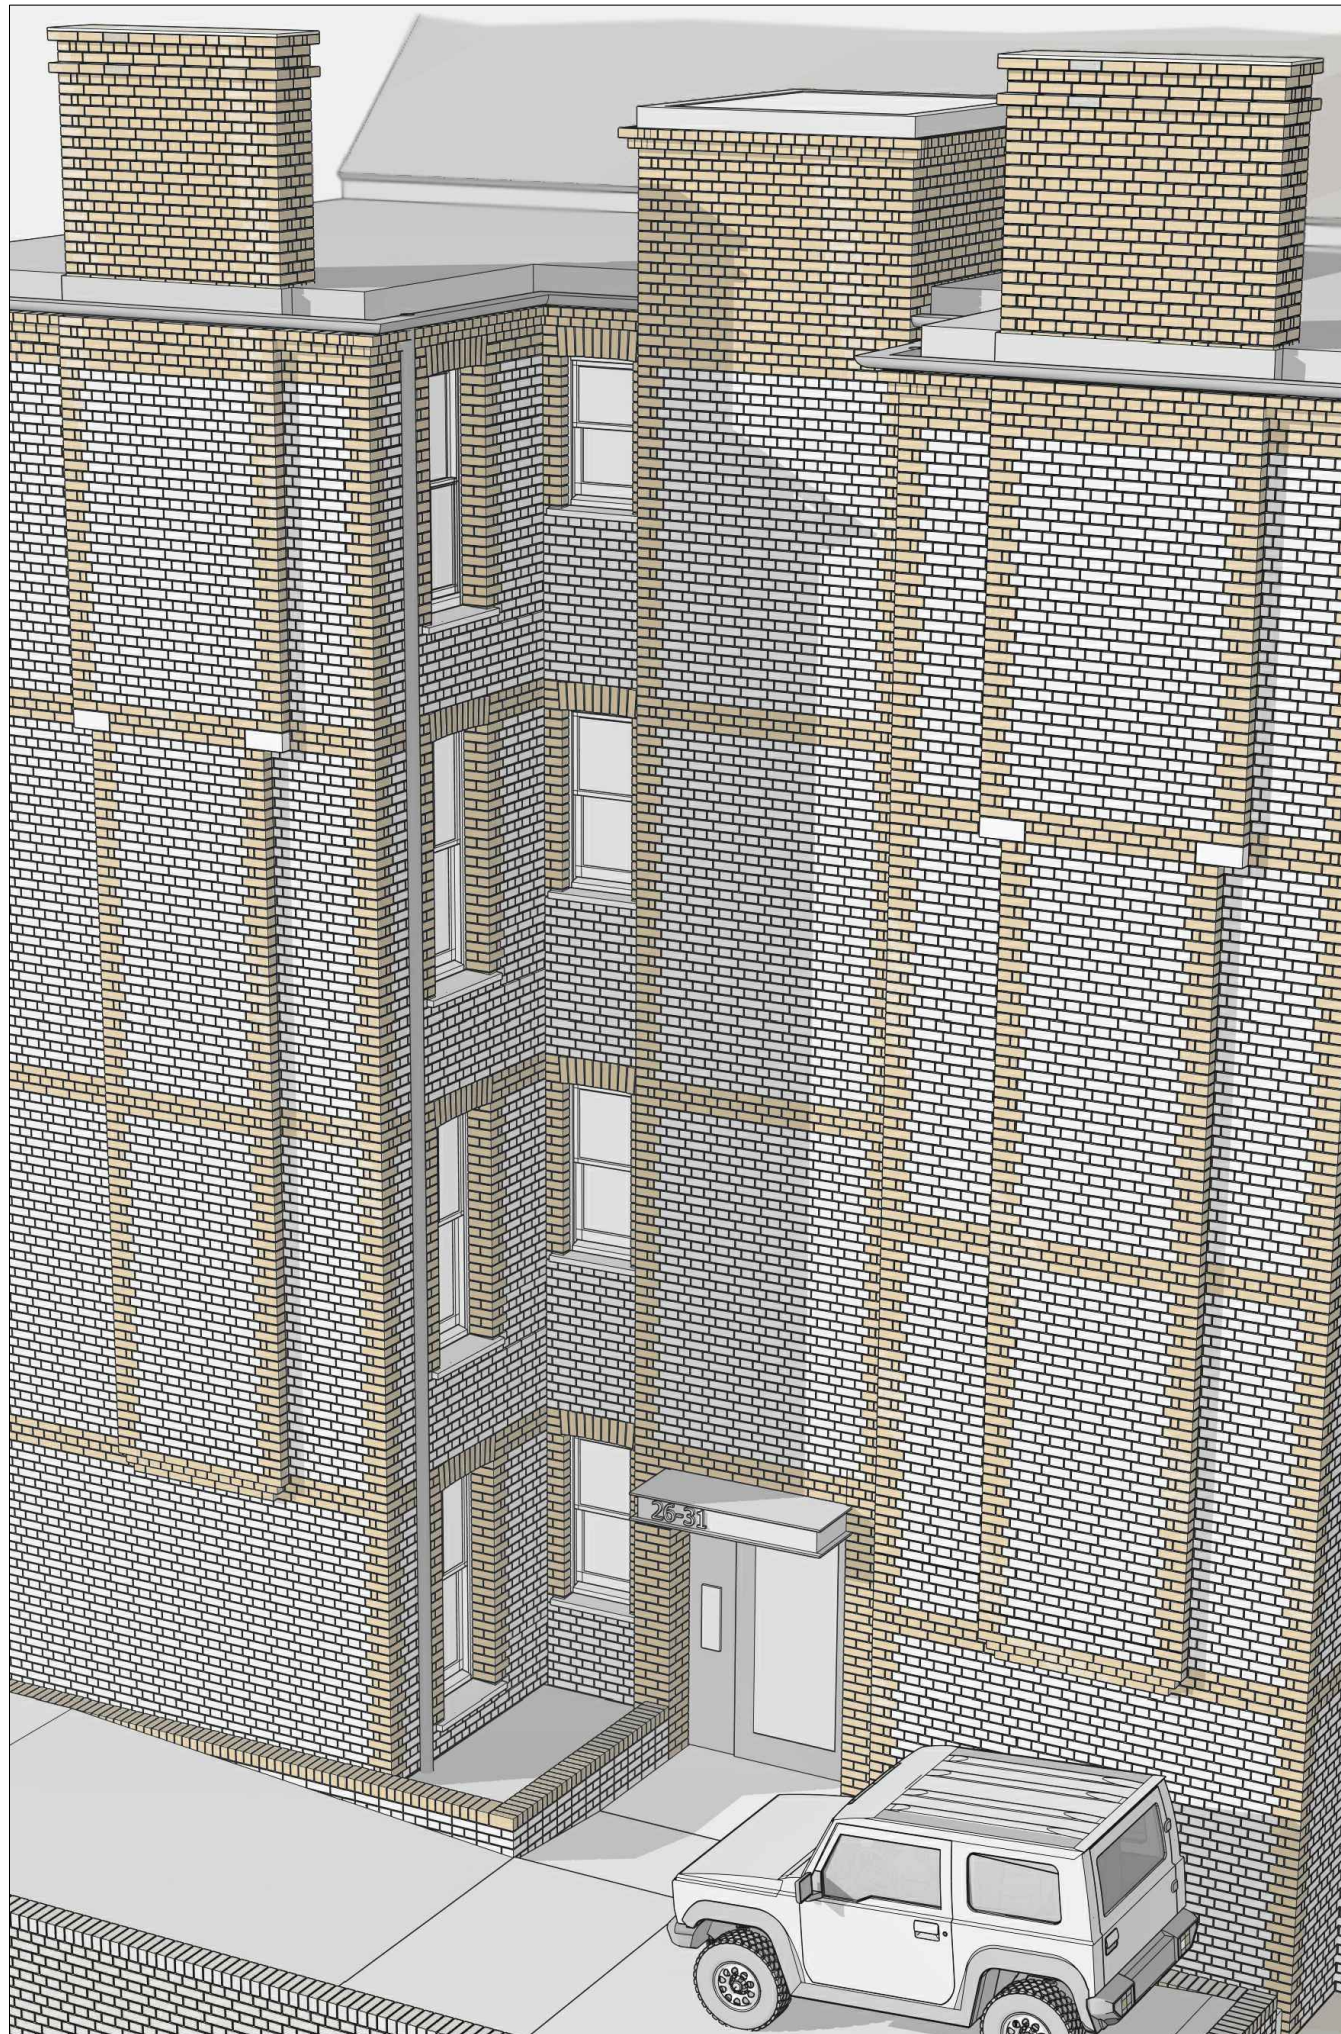

Existing Brickwork

Fire Safety*

Referring to the requirements in Policy D12 of the New London Plan (A):

- 1) The current fire safety measures will not be adversely affected by the development.
- 2) The existing fire alarm system with the blocks will not be affected by the proposed works and any additional features which reduce the risk to life (fire alarm systems, passive and active safety measures) will be provided.
- 3) Appropriate materials and construction methods will be used to minimise the risk of fire spread. The use of new non-combustable materials will greatly enhance the resistance to the spread of fire. The provision of new fire rated constructions will also be a fire safety enhancement.
- 4) Occupants will escape the building via the existing staircase and to the existing evacuation point in the front gardens. The new lift will not be part of the evacuation route. On activation of the fire alarm the lift will be configured to return to ground level.
- 5) The existing evacuation strategy is not affected by the proposals. Robust evacuation strategies will continue to be up-dated and published periodically.
- 6) The existing firefighting access arrangements for the fire brigade are not affected by the proposed works.

* The fire strategy has been developed to a level suitable to the current design stage of the project and will be reviewed and amended as necessary with specialists as the project progresses, following planning approval.

Date	Rev.
-	-

Project No. 3010

Project. Brookfield Mansions
5 Highgate West Hill
London
N6 6AT

Title. Proposed Lifts
- 3d Views
& Materials


Date. October 2024

Scale. NTS

do not scale from this drawing

Dwg No. A800/L **Rev.** A

© Drake Studio
T. 07912326349

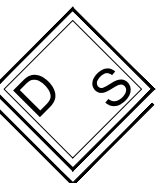

Proposed 3D View