


7 TALACRE ROAD  
BOUNDARY LINE

BOUNDARY LINE  
5 TALACRE ROAD

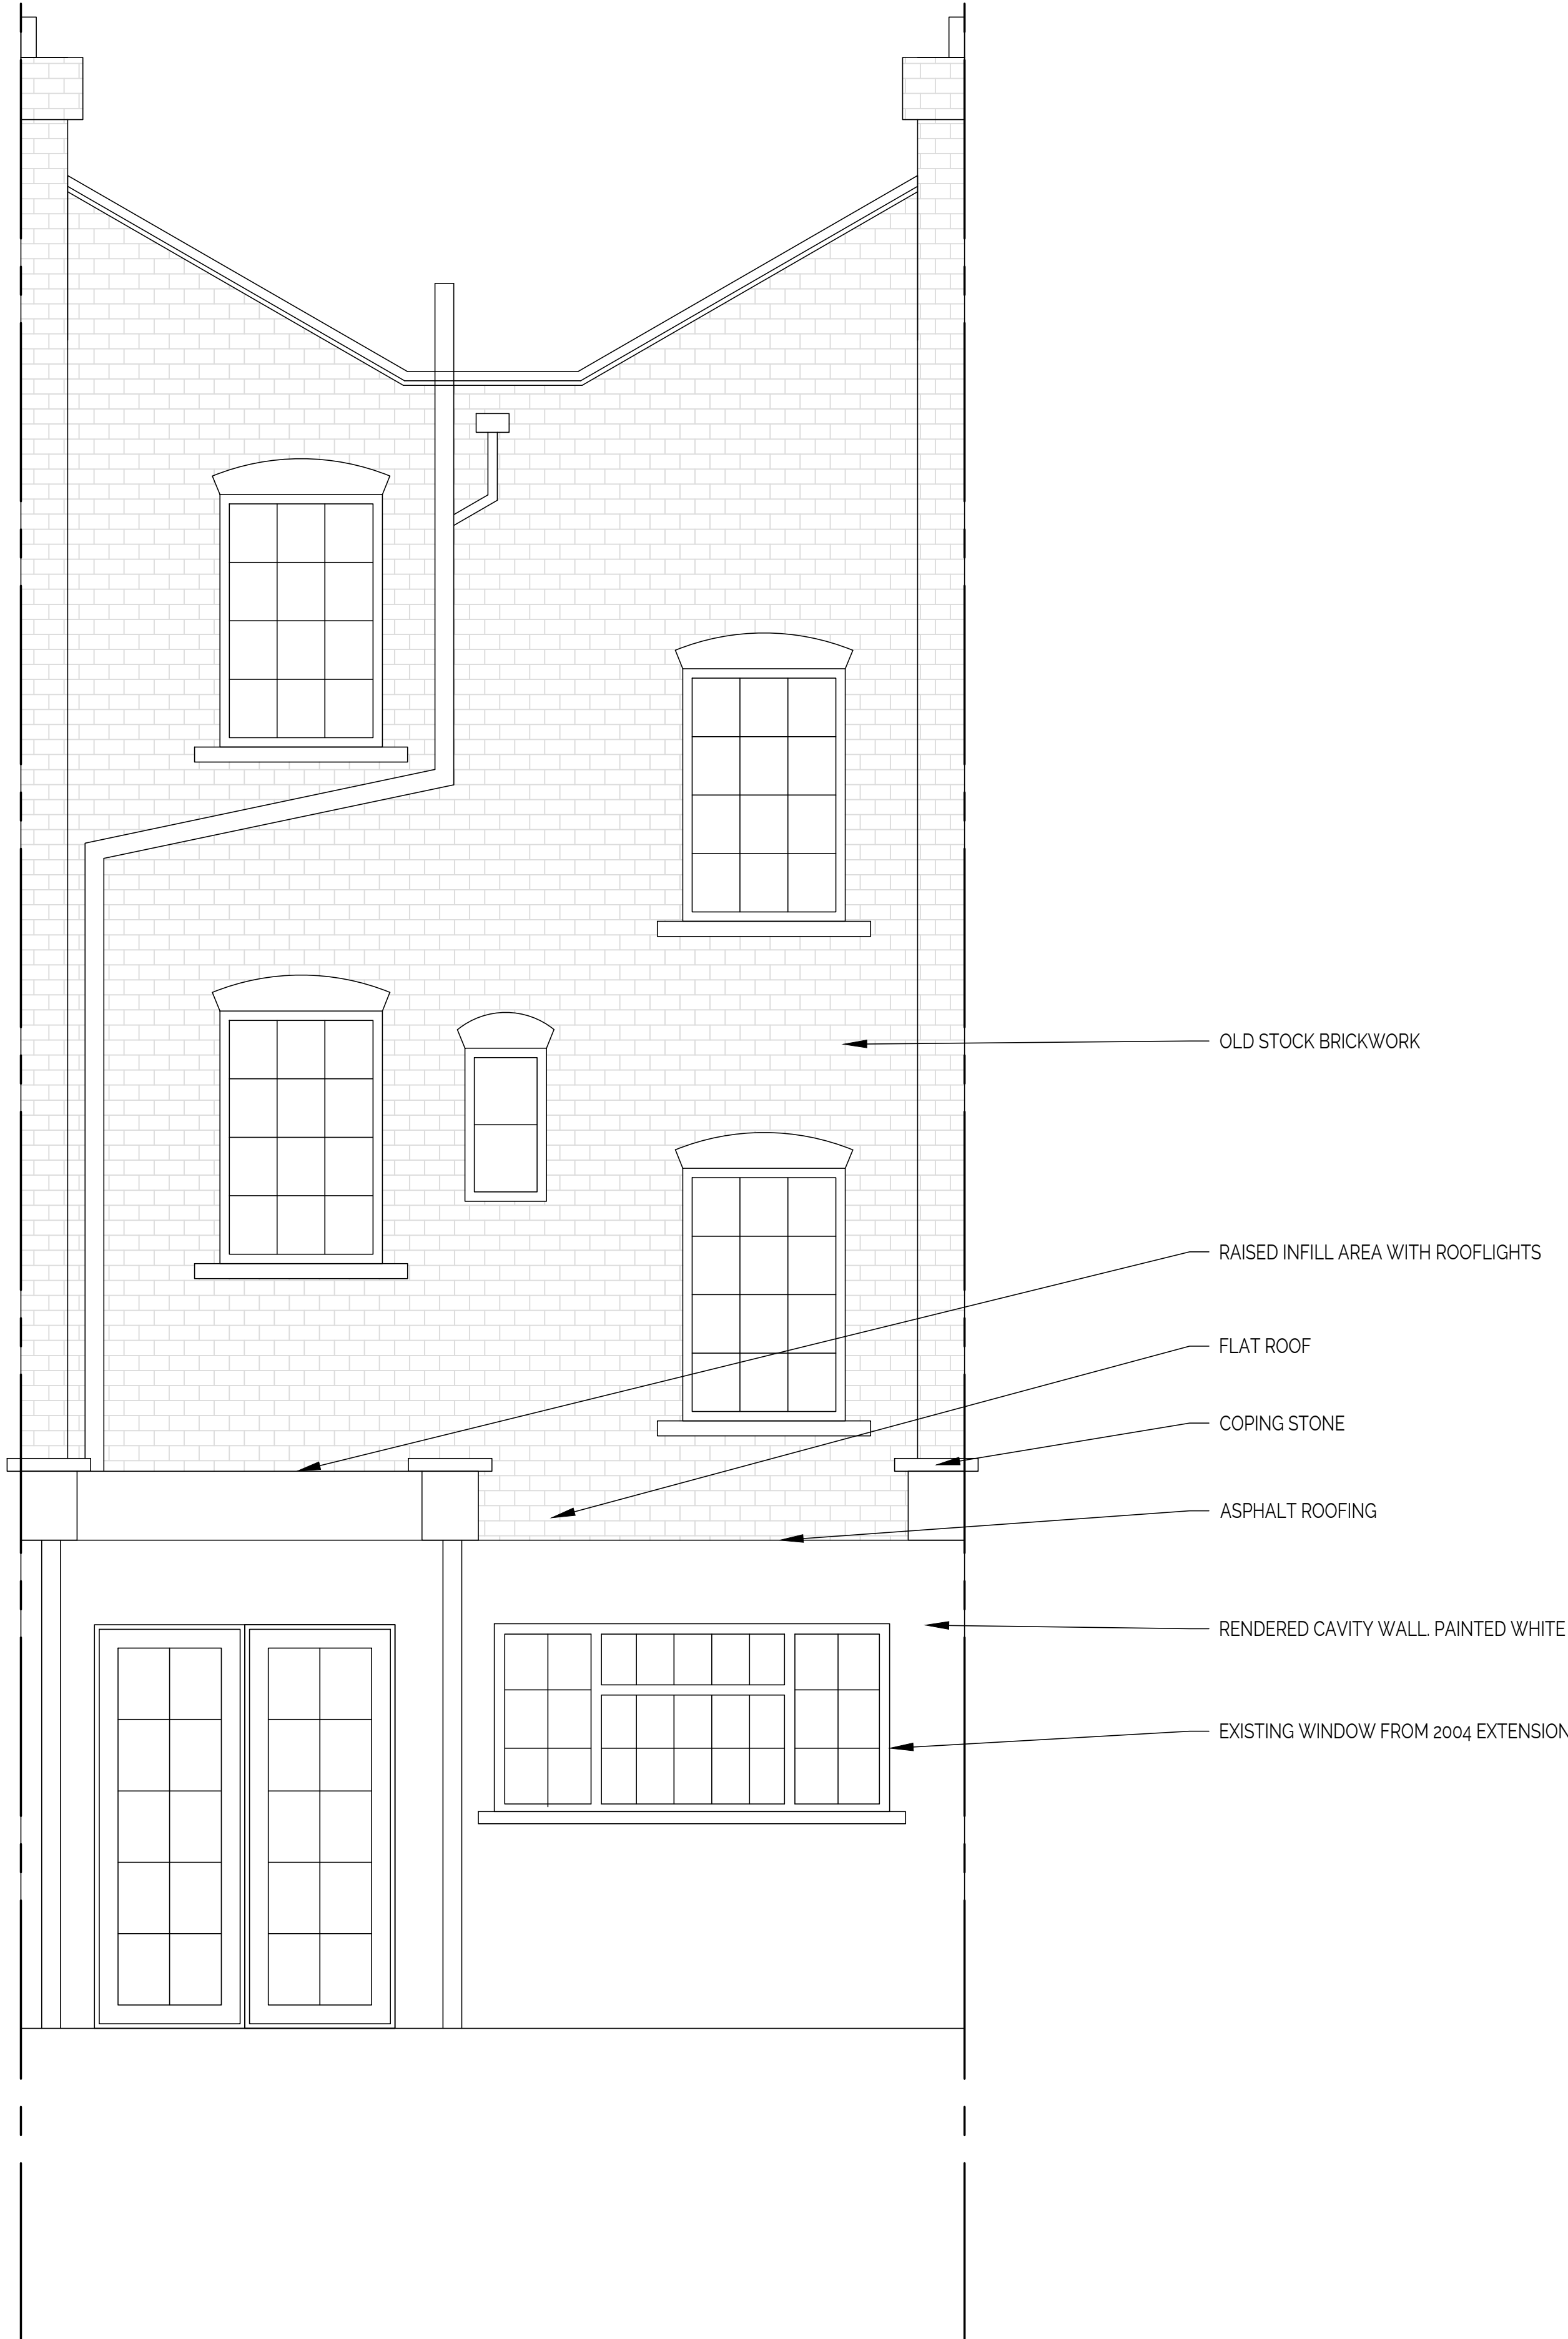

EXISTING REAR ELEVATION  
SCALE 1:25

-	-	-	-	-
-	-	-	-	-
REV	DESCRIPTION	DRAWN BY	CHECK BY	DATE

**STUDIO41**  
CONSULTING  
ENGINEERS

ADDRESS: 71-75 Shelton Street, London WC2H 9JQ  
CONTACT NUMBER: 074 0548 1711  
EMAIL: info@studio41ce.com  
WEBSITE: www.studio41ce.com

PROJECT TITLE:  
5 TALACRE ROAD, CAMDEN, LONDON NW5 3PH

PROJECT NUMBER:  
24015

DRAWING TITLE  
EXISTING REAR ELEVATION

DRAWING NUMBER: 210  
REVISION: Po1

DATE:  
04/12/2024

STATUS:  
FOR PLANNING PERMISSION

DRAWN BY: SK  
CHECKED BY: SK

This drawing and its associated calculations are the copyright as held by Studio 41 Consulting Engineers Ltd and reproduction in whole or part is not permitted without prior written consent.