


KEY




--- COMMUNAL AREA TO BE PROTECTED BY CONTRACTOR

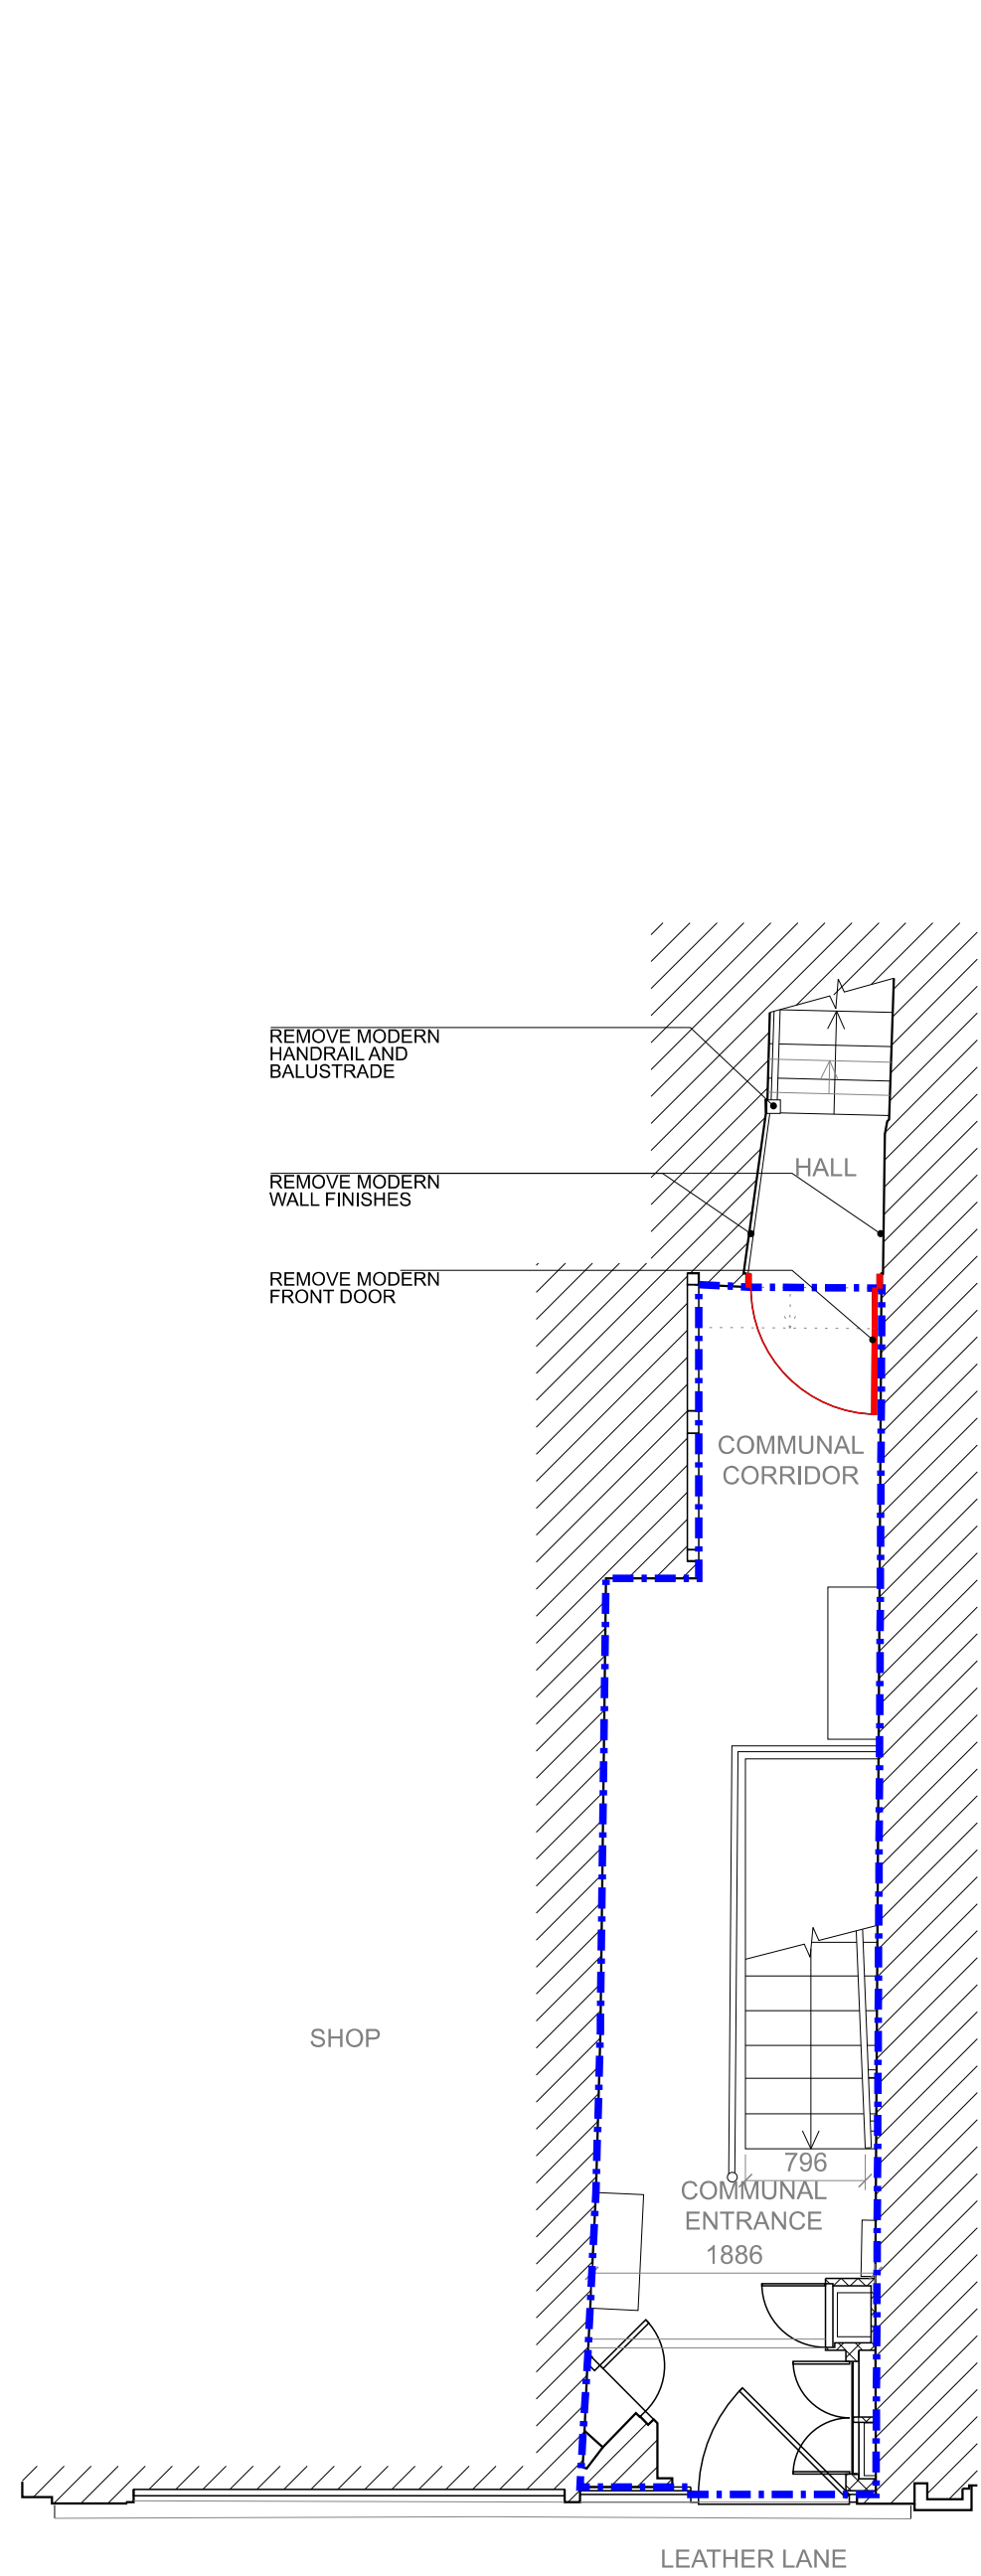


1

1:50 @ A1 | 1:100 @ A3
GROUND FLOOR

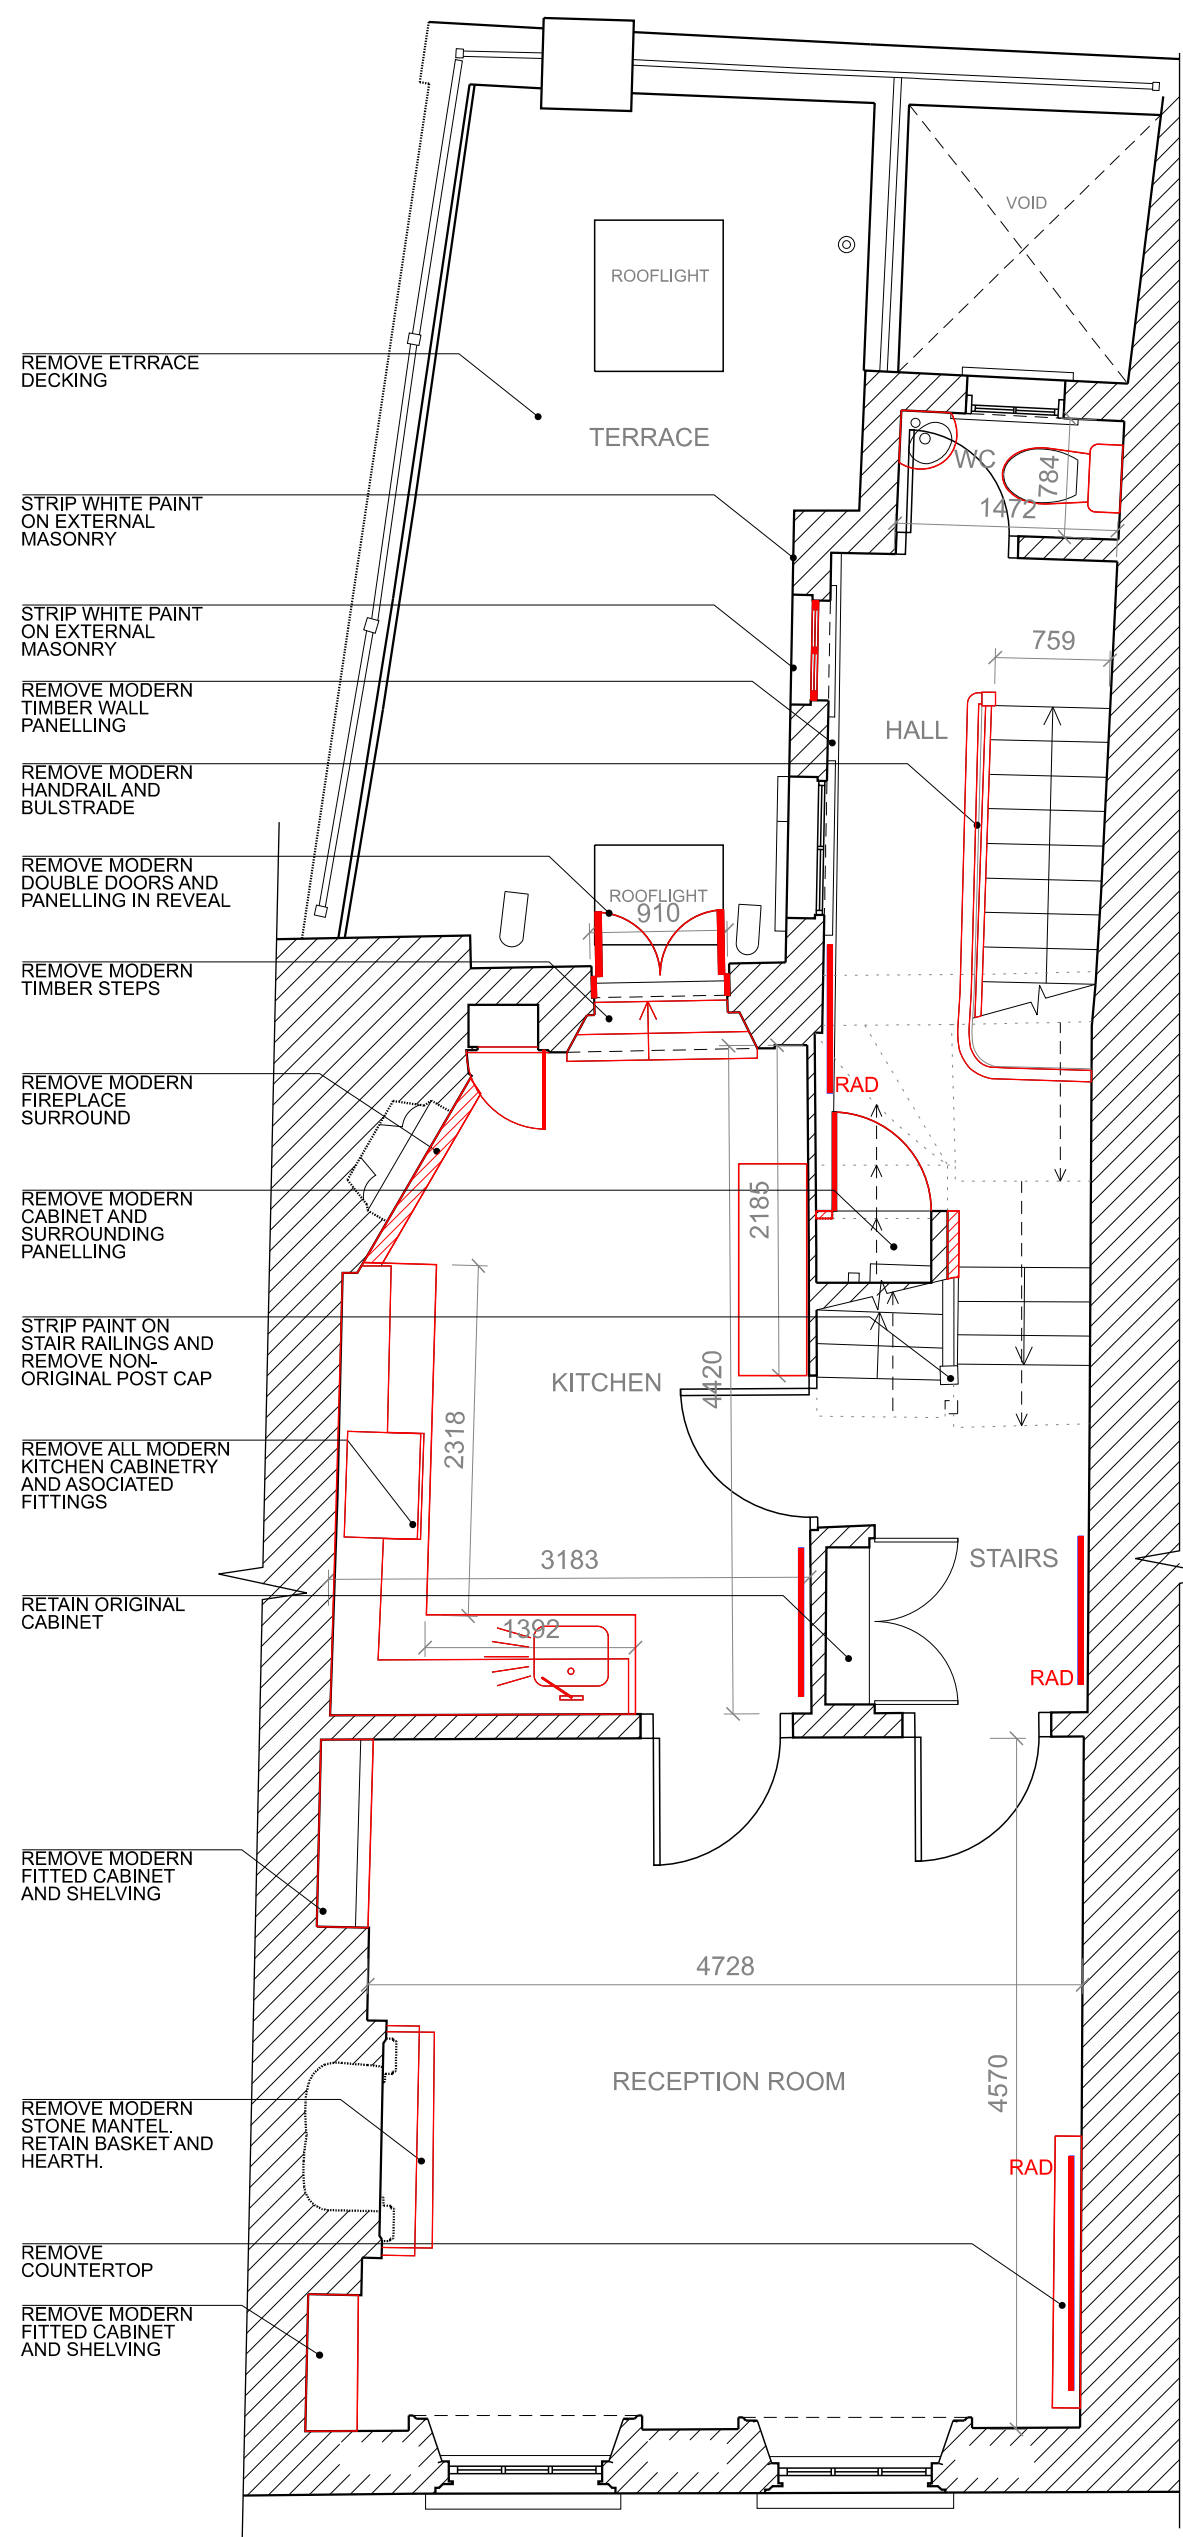


2

1:50 @ A1 | 1:100 @ A3
FIRST FLOOR

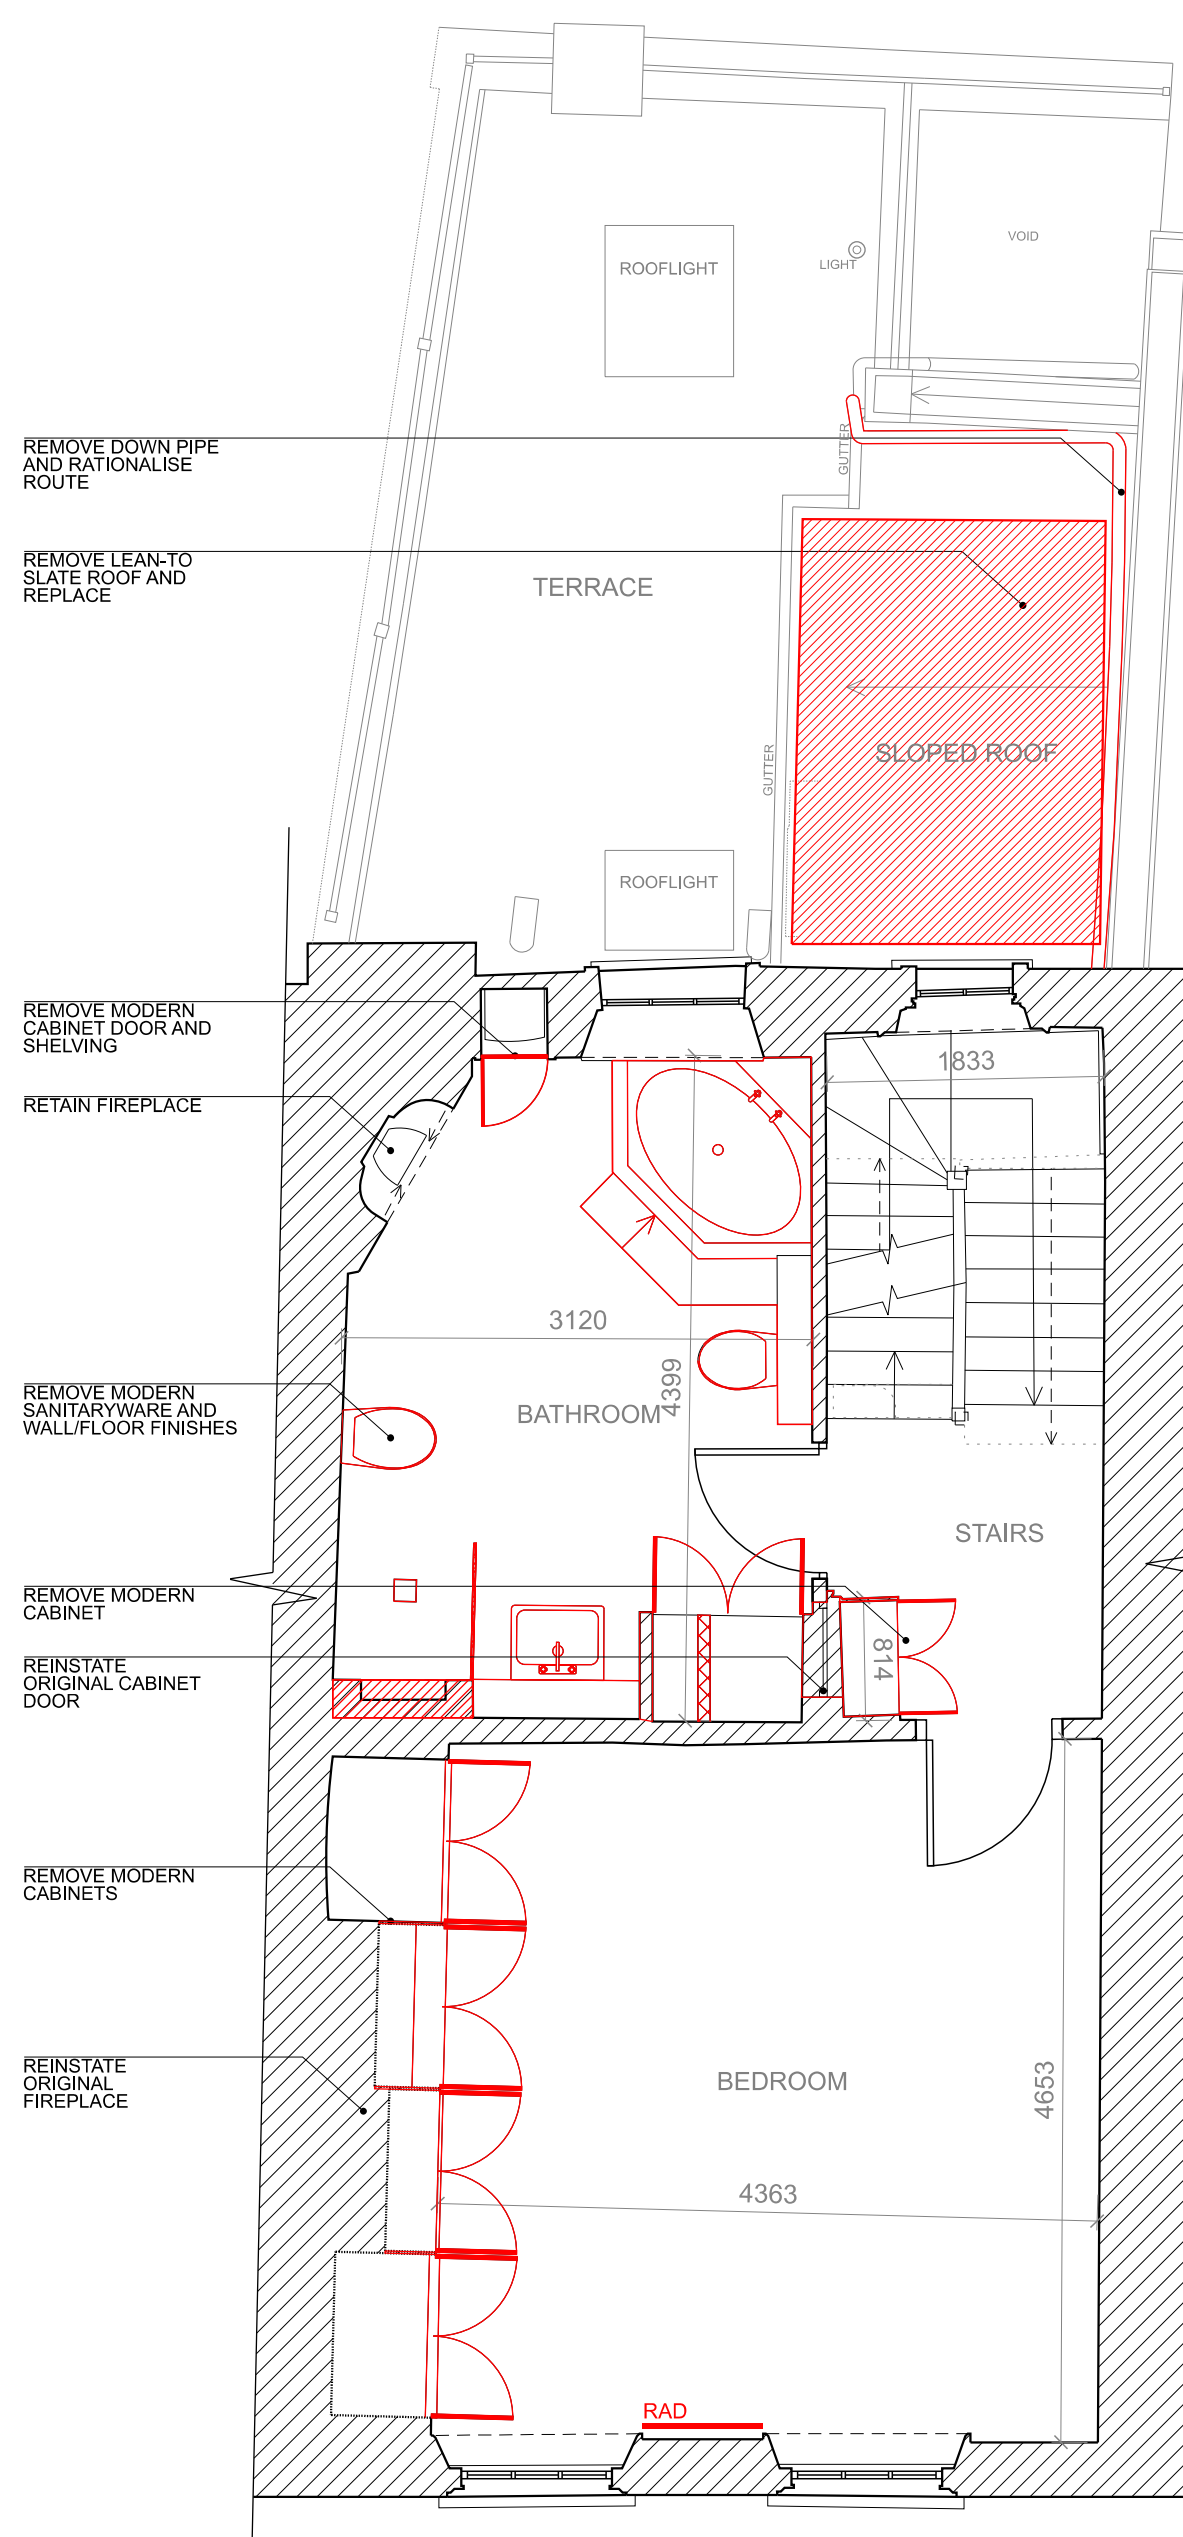

3

1:50 @ A1 | 1:100 @ A3
SECOND FLOOR

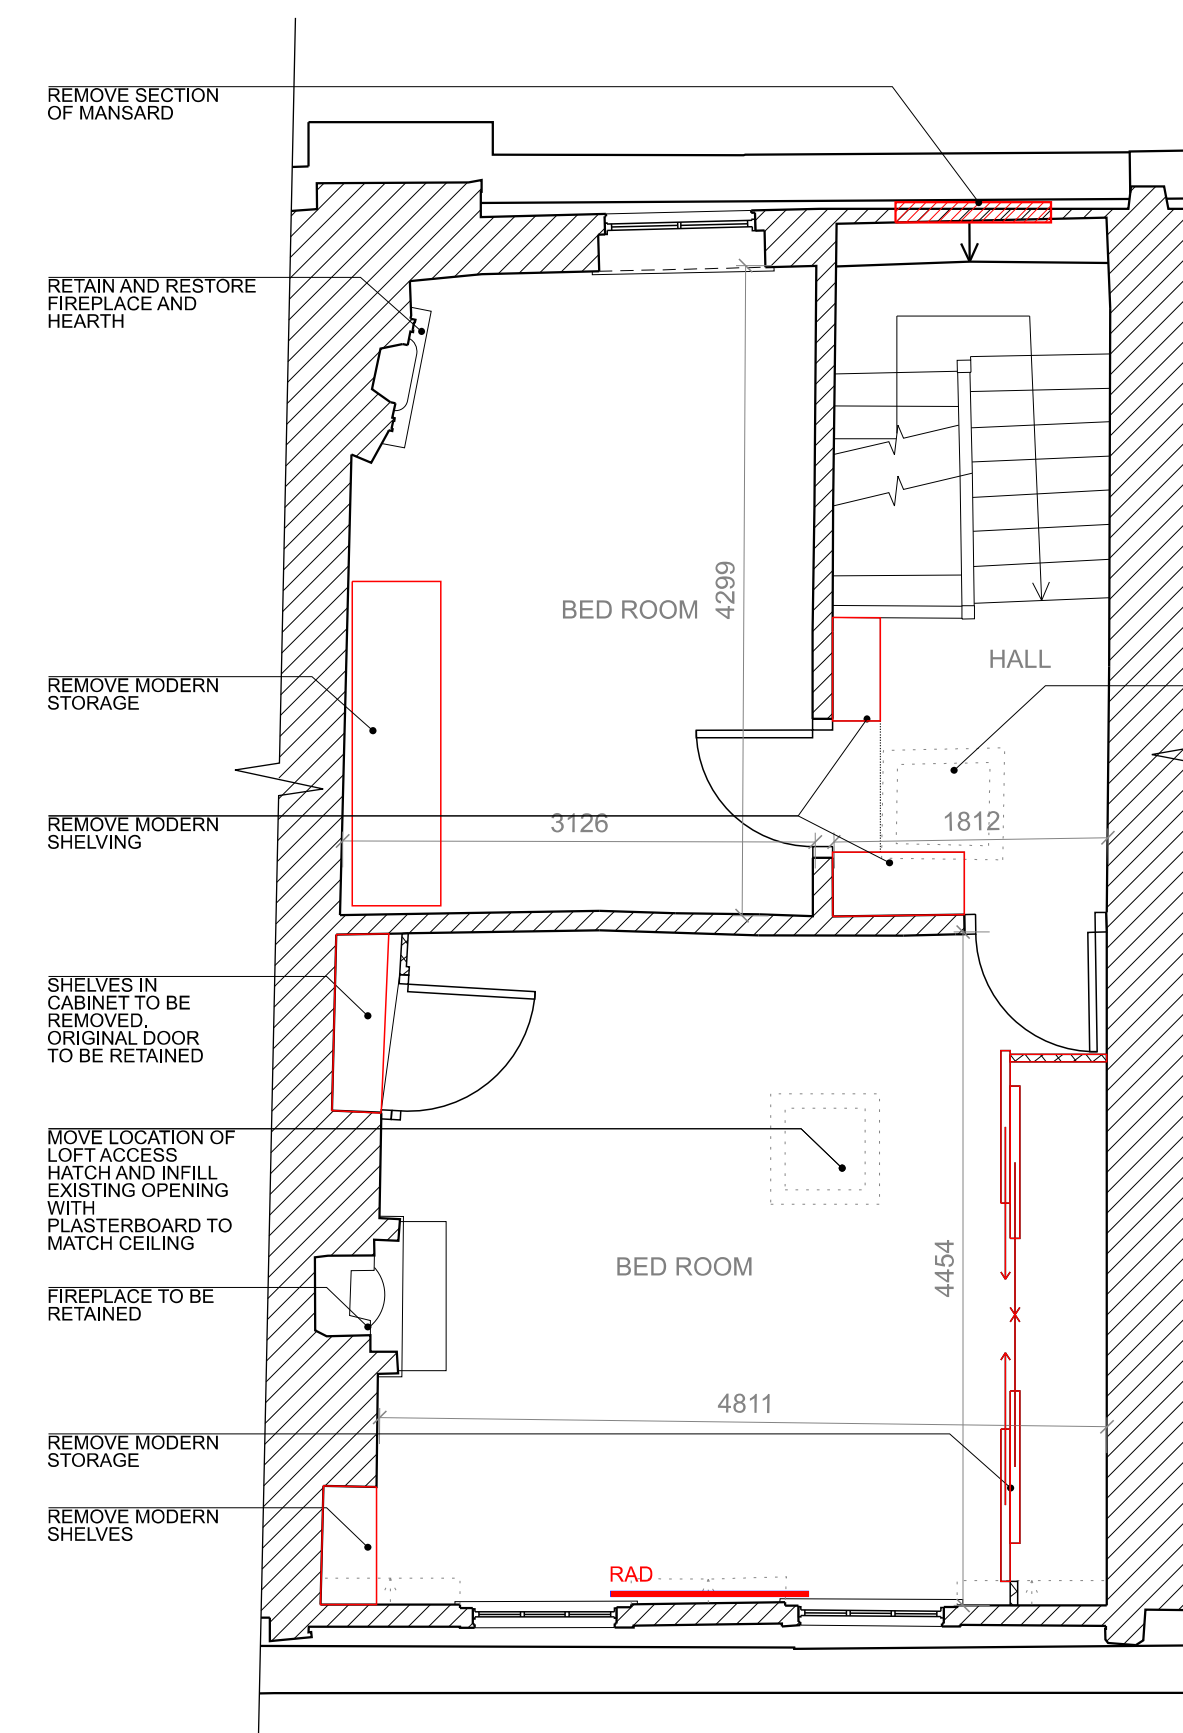


4

1:50 @ A1 | 1:100 @ A3
THIRD FLOOR

GENERAL NOTES

1. RETAIN AND RESTORE ALL ORIGINAL GEORGIAN FEATURES INCLUDING WALL PANELLING, WOOD FLOORING, CORNICING, HANDRAILS, BALUSTERS, FIREPLACES, SHUTTERS, WINDOWS, DOORS.
2. ALL NON-ORIGINAL CARPET, WALLPAPER, BLINDS TO BE REMOVED
3. REMOVE ALL MODERN RADIATORS AND REPLACE WITH CAST-IRON

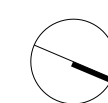

0 1 2 3 4 5 6 7 8 9 10

SCALE IN METRES @ 1:50

02	27.11.2024	PLANNING	TM
00	05.07.2024	PLANNING	TM
Rev	Date	Notes	Int.

Client / Project:
87 LEATHER LANE, LONDON
EC1N 7TS

Drawing Title:
EXISTING FLOOR PLANS

Status:
PLANNING

Date	Drawn	Check	Scale
AUG 2024	TM	YK	50 @ A1 100 @ A3
Project No.	Unit / Block	CI / SFB Code	Type & Revision Number Letter
0514	A	00	1000 02

CHRIS DYSON
S.L.C.T.E.C.T.