


This drawing is protected by copyright and must not be copied or reproduced without the written consent of Chris Dyson Architects LLP. No dimensions are to be scaled from this drawing. All dimensions and sizes to be checked on site. North points shown are indicative. ©

Do not scale off this drawing except for planning purposes. Dimensions, area and levels are only approximate and subject to site survey. All dimensions to be checked on site. Any discrepancies or variations to be reported to the architect before work commences.

This drawing to be read in conjunction with the specification, where provided, and all relevant consultants drawings and / or specialists drawings / documents and any discrepancies or variations to be reported to the architect before the affected work commences.

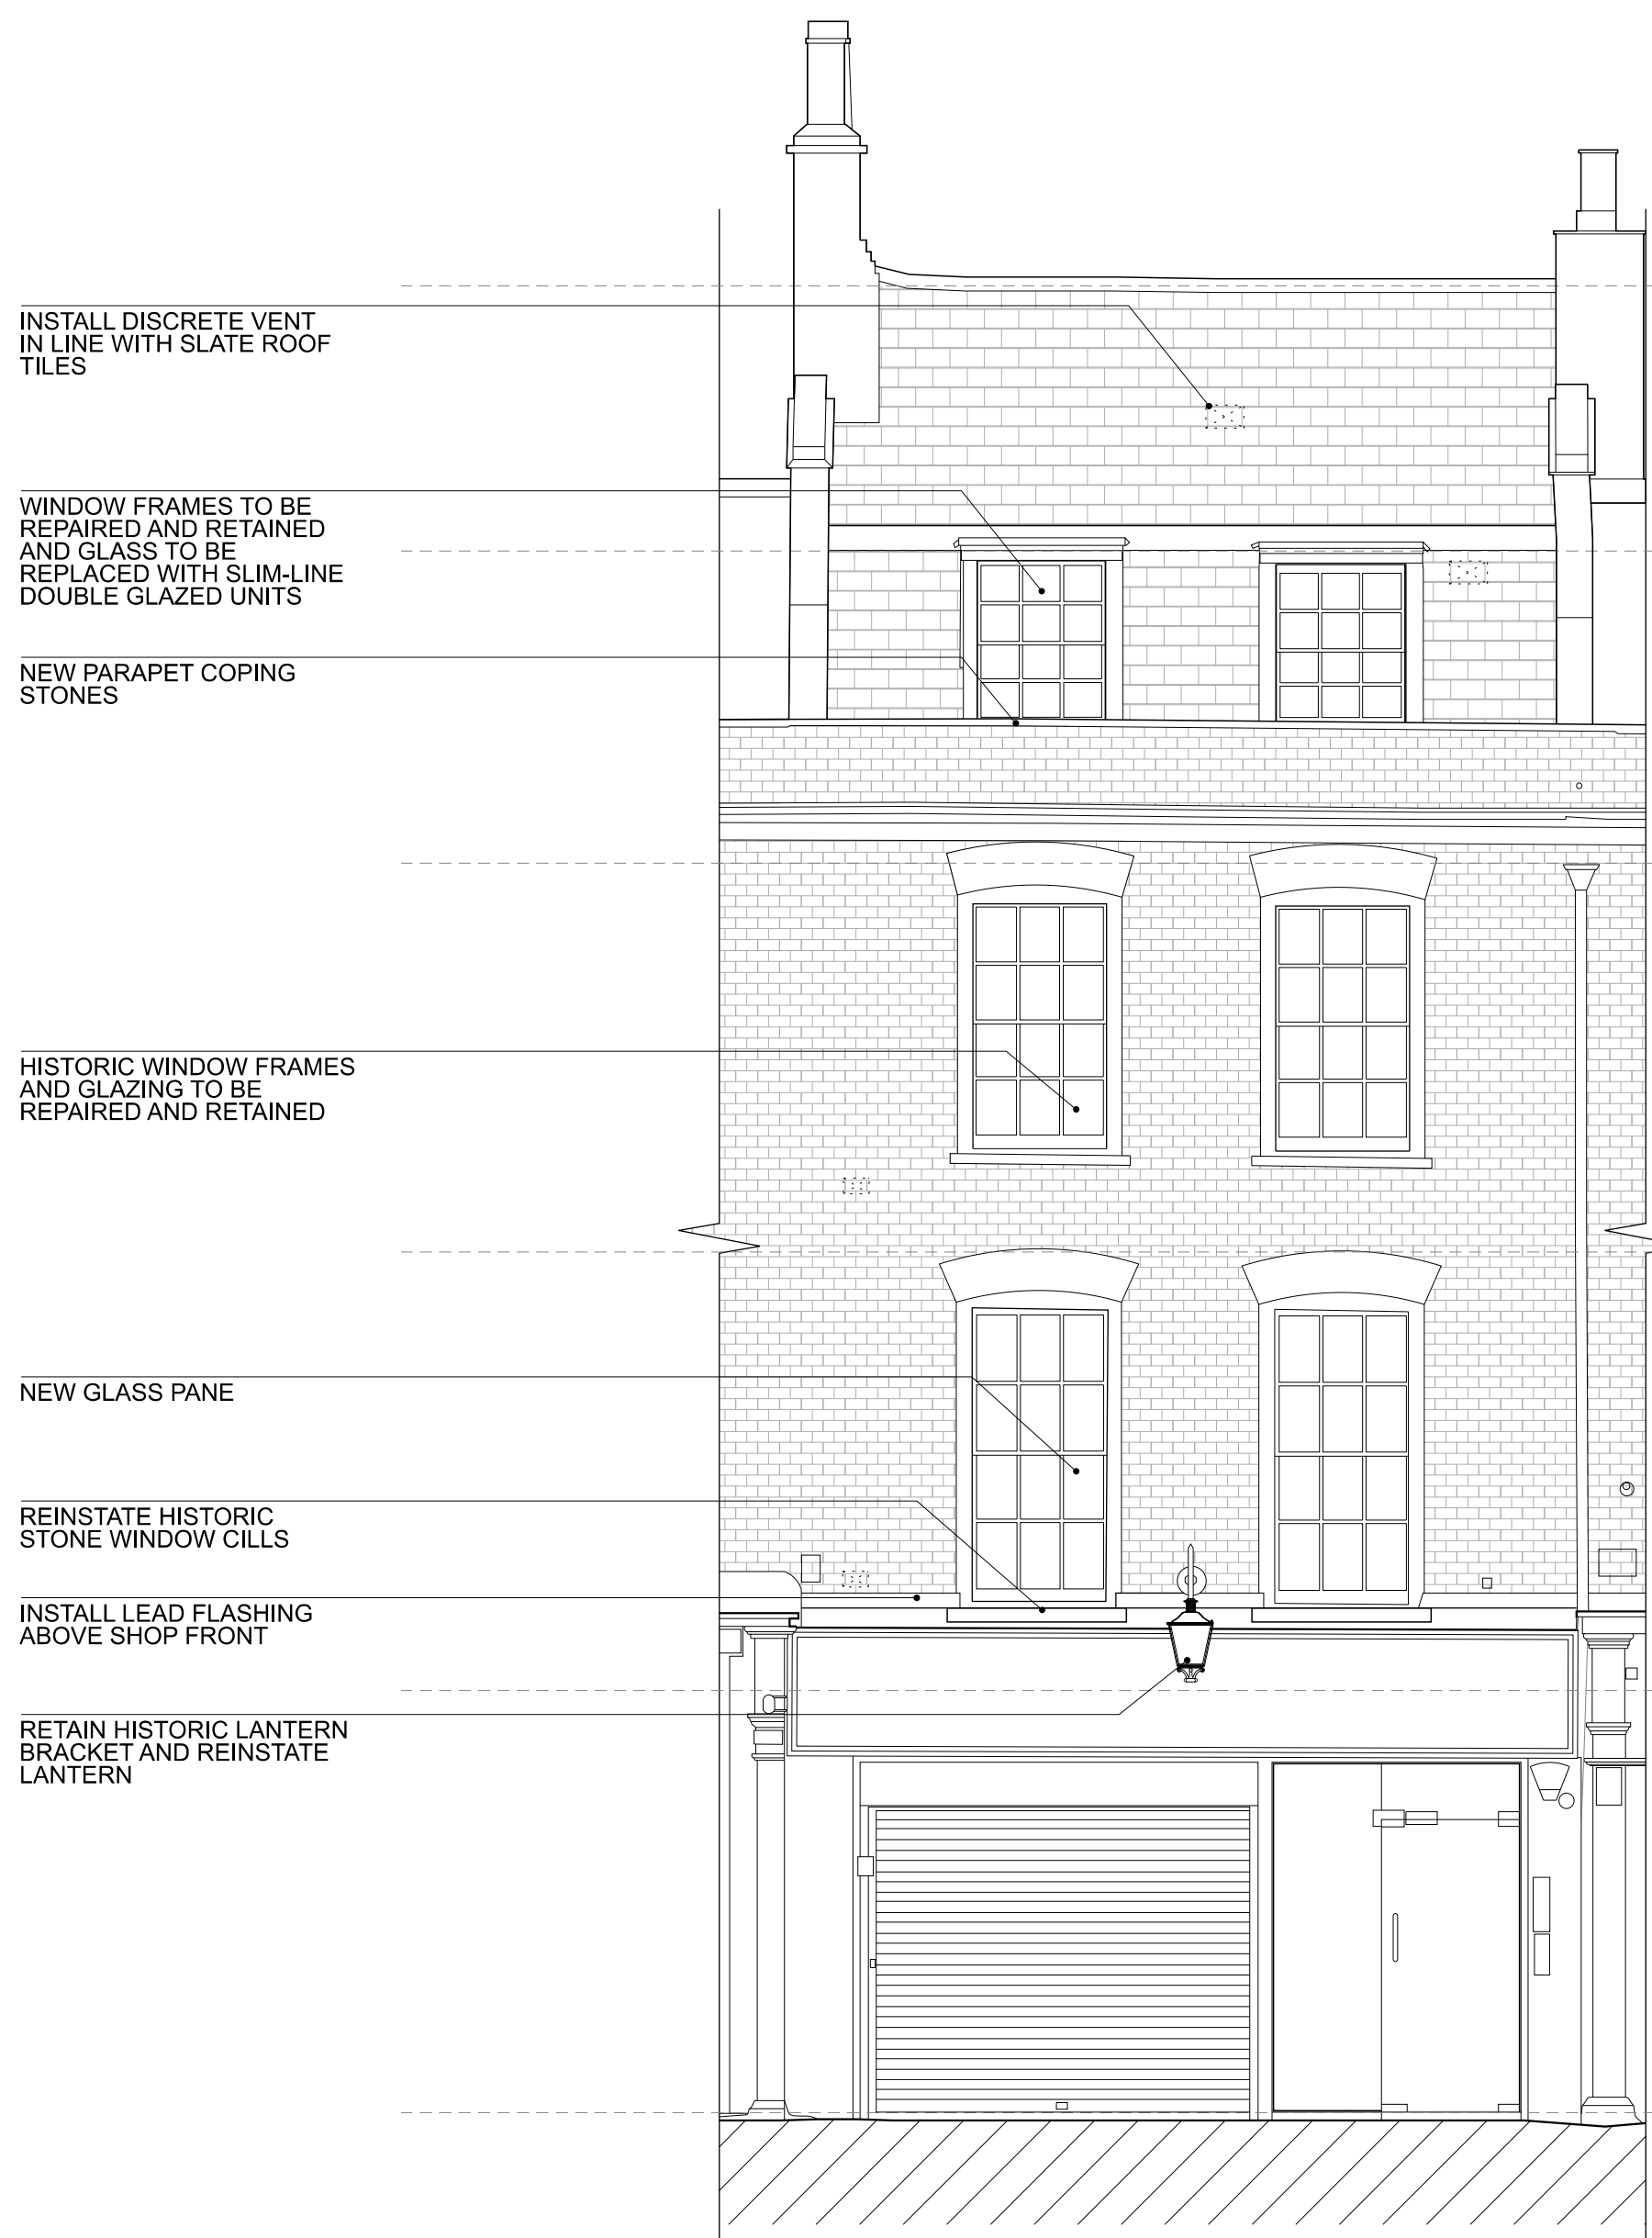

1 1:50 @ A1 | 1:100 @ A3
FRONT ELEVATION



REAR ELEVATION NOTE:
EXISTING WINDOW FRAMES TO BE
REPAIRED AND RETAINED UNLESS
OTHERWISE NOTED AND GLASS TO BE
REPLACED WITH SLIMLINE DOUBLE
GLAZED UNITS

2 1:50 @ A1 | 1:100 @ A3
REAR ELEVATION

02	29.11.24	PLANNING	TM
01	13.11.24	PLANNING	TM
00	05.07.24	PLANNING	TM

Rev	Date	Notes	Int.
-----	------	-------	------

Client / Project:
87 LEATHER LANE, LONDON
EC1N 7TS

Drawing Title:
PROPOSED EXTERNAL
ELEVATIONS

Status:
PLANNING

Date	Drawn	Check	Scale
AUG 2024	TM	YK	1:50 @ A1 1:100 @ A3

Project No.	Unit / Block	CI / SFB Code	Type & Revision Number	Letter
0514	A	10	1100	02

Drawing No:
0514 A 10 1100 02

CHRISDYSON
ARCHITECTS

Chris Dyson Architects LLP, 1 Fashion St, London E1 6LY
+44 (0)20 7247 1816 www.chrisdyson.co.uk

