


Key:

TOF	top of fence
TOW	top of wall
ic	inspection cover
cl	cover level
il	invert level
utl	unable to lift
bdg ht	building height
sv	stop valve
dp	depth
bt	telecom
catv	cable television
conc	concrete
rl	roof light
cbrd.	cupboard
fp	fireplace
RIDGE	ridge level
GUTTER	gutter level
svp	soil and vent pipe
rwp	rain water pipe
fb	floorboard direction
DH 1990	door height
BH 2000	beam height
AH 2500	arch head
SPR 1800	spring point
FS 0780	floor to sill
SH 1850	sill to head
U/S 1950	underside
SC 2100	sloping ceiling
CH 2520	room height
←	overhead slope
R	radiator
A	section marker
—/—	demolished fabric
- - -	reclaimed fabric
█	proposed fabric

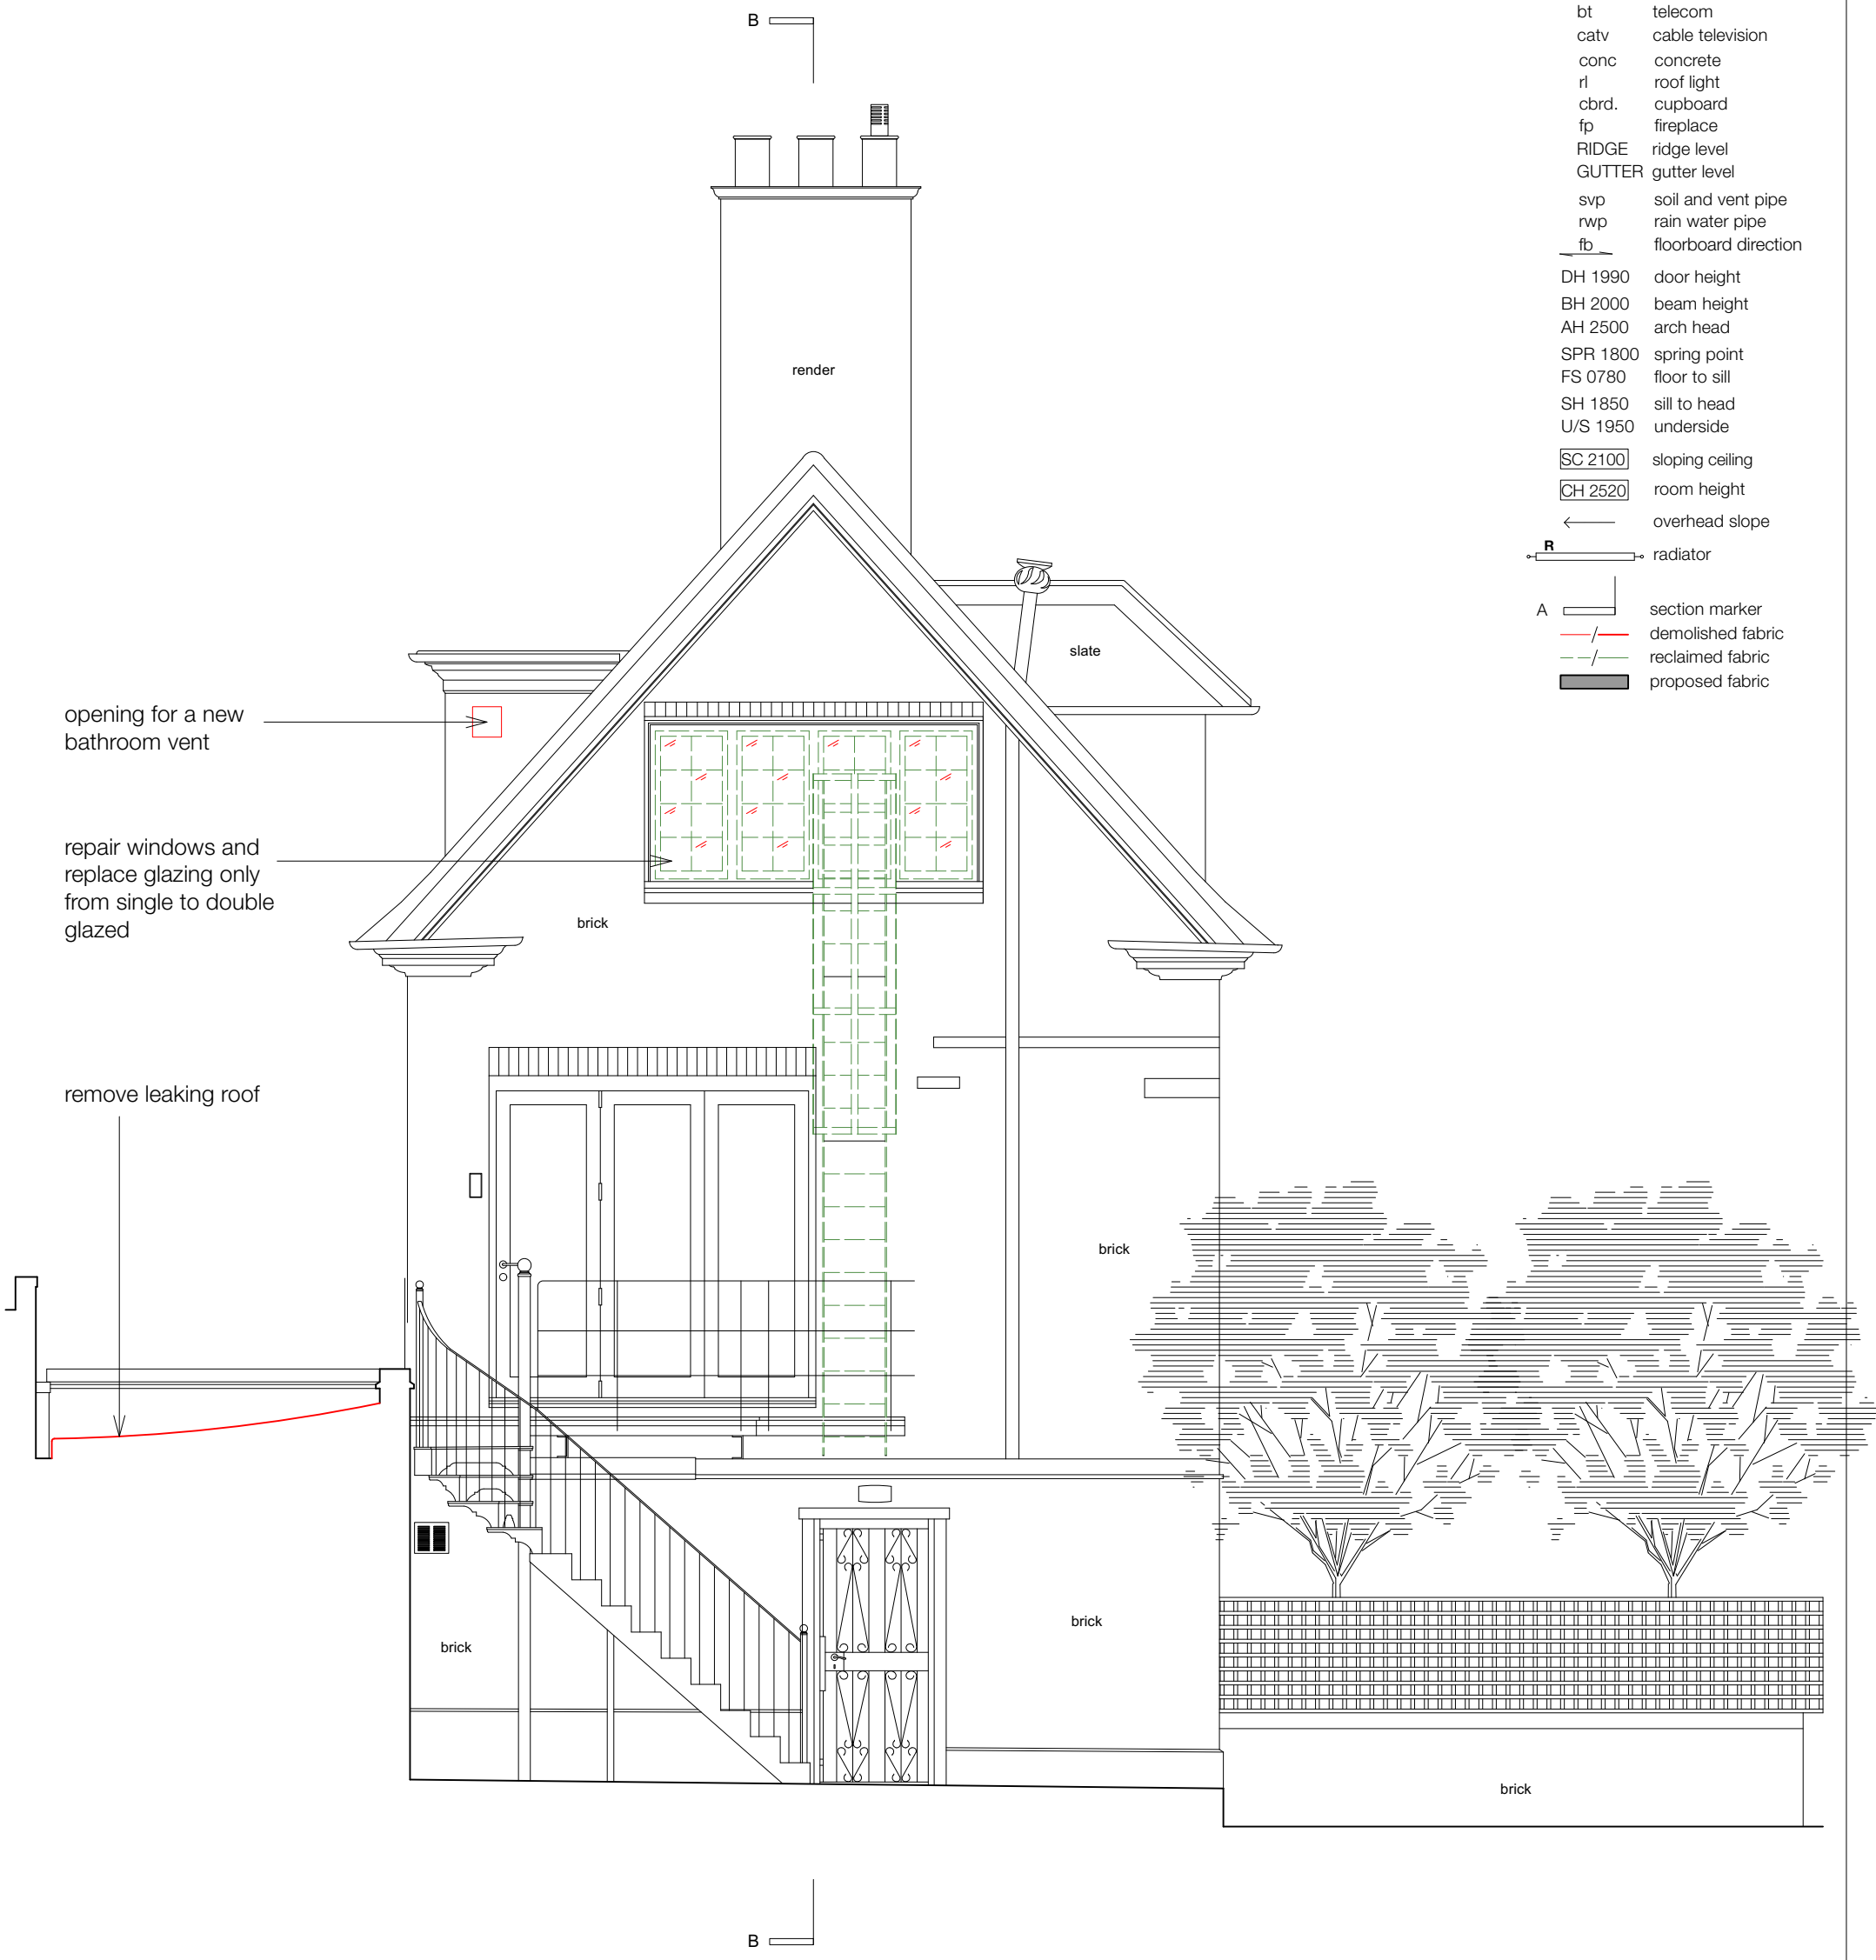

opening for a new bathroom vent

repair windows and replace glazing only from single to double glazed

remove leaking roof



General Notes:-
 Do not take measurements from drawing.
 Use only figured dimensions.
 Verify all dimensions and levels on site and report discrepancies to Employer.
 Dimensions stated are measured from the finishes.

TITLE: Rear Elevation (demolition)		NO: E200	REV: P1
PROJECT: Flat 3, 51 Frognal, London NW3 6YA	SCALE: 1:50	PAPER: A3	DATE: 05 December 2024
SANYA POLESCUK ARCHITECTS 8a BELSIZE COURT GARAGES LONDON NW3 5AJ T:0207 431 8580 e-mail:enquiries@polescukarchitects.com			