



Proposed Front Elevation

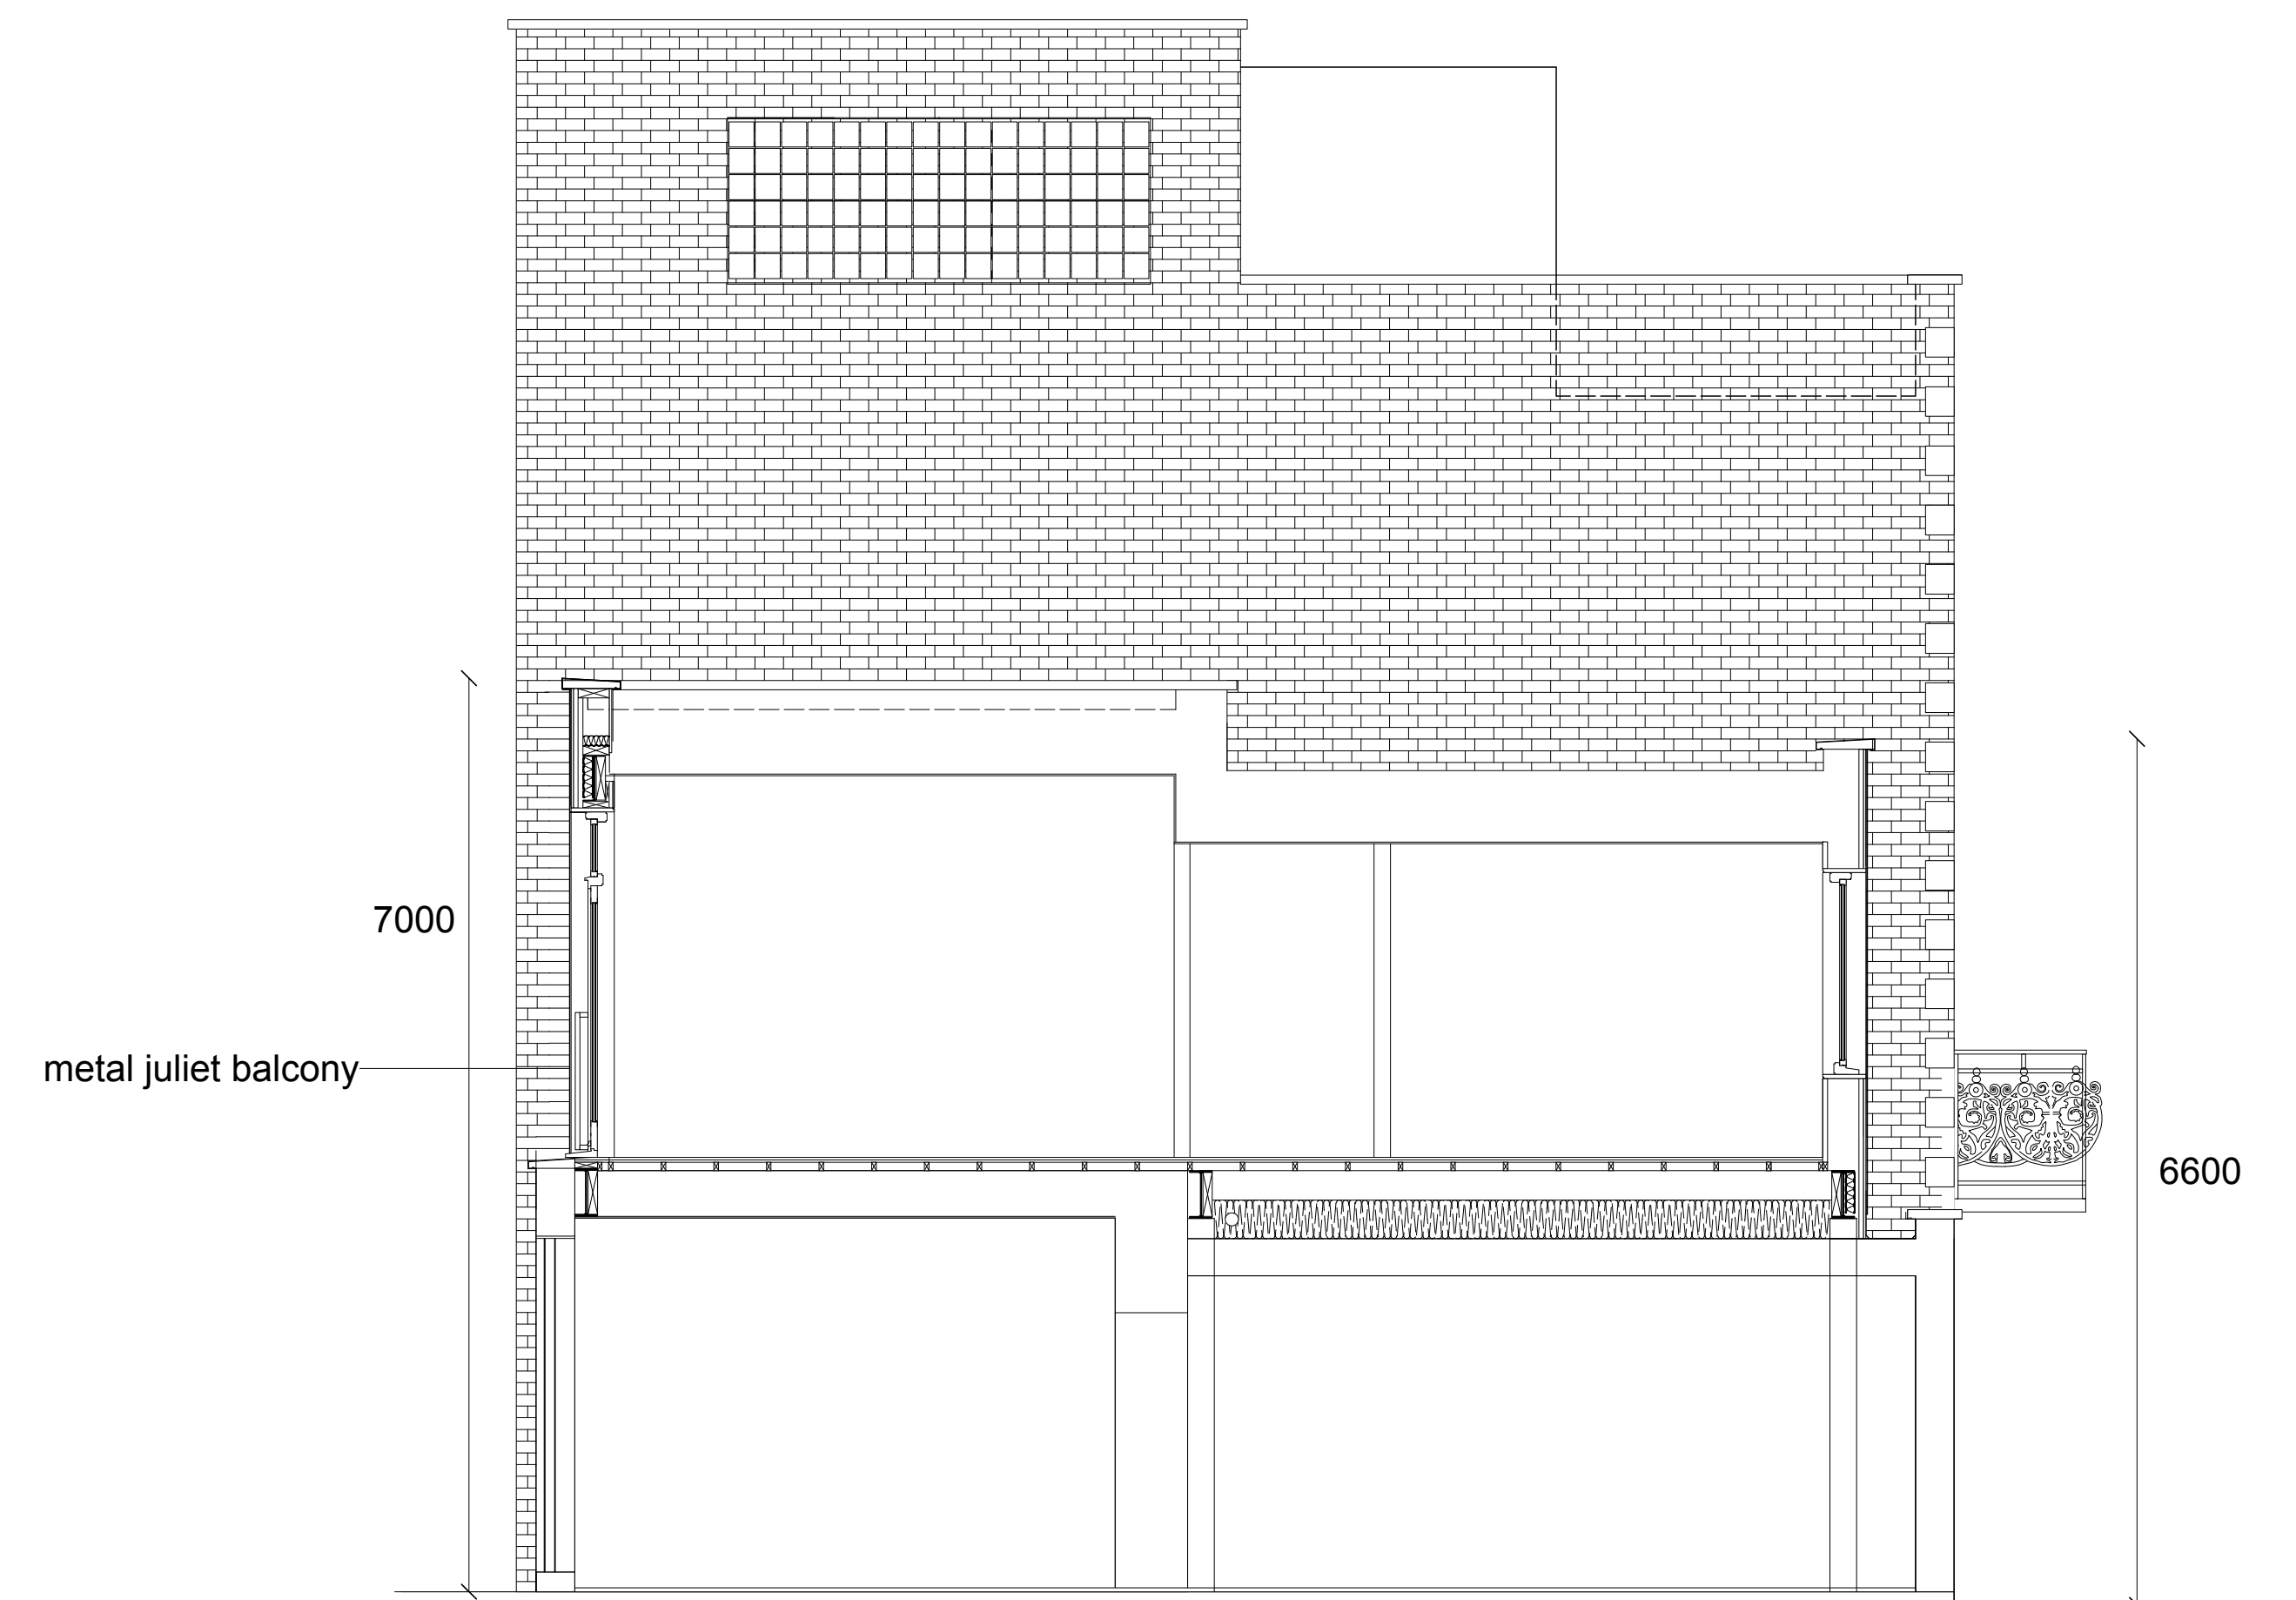

Proposed Side Elevation/Section

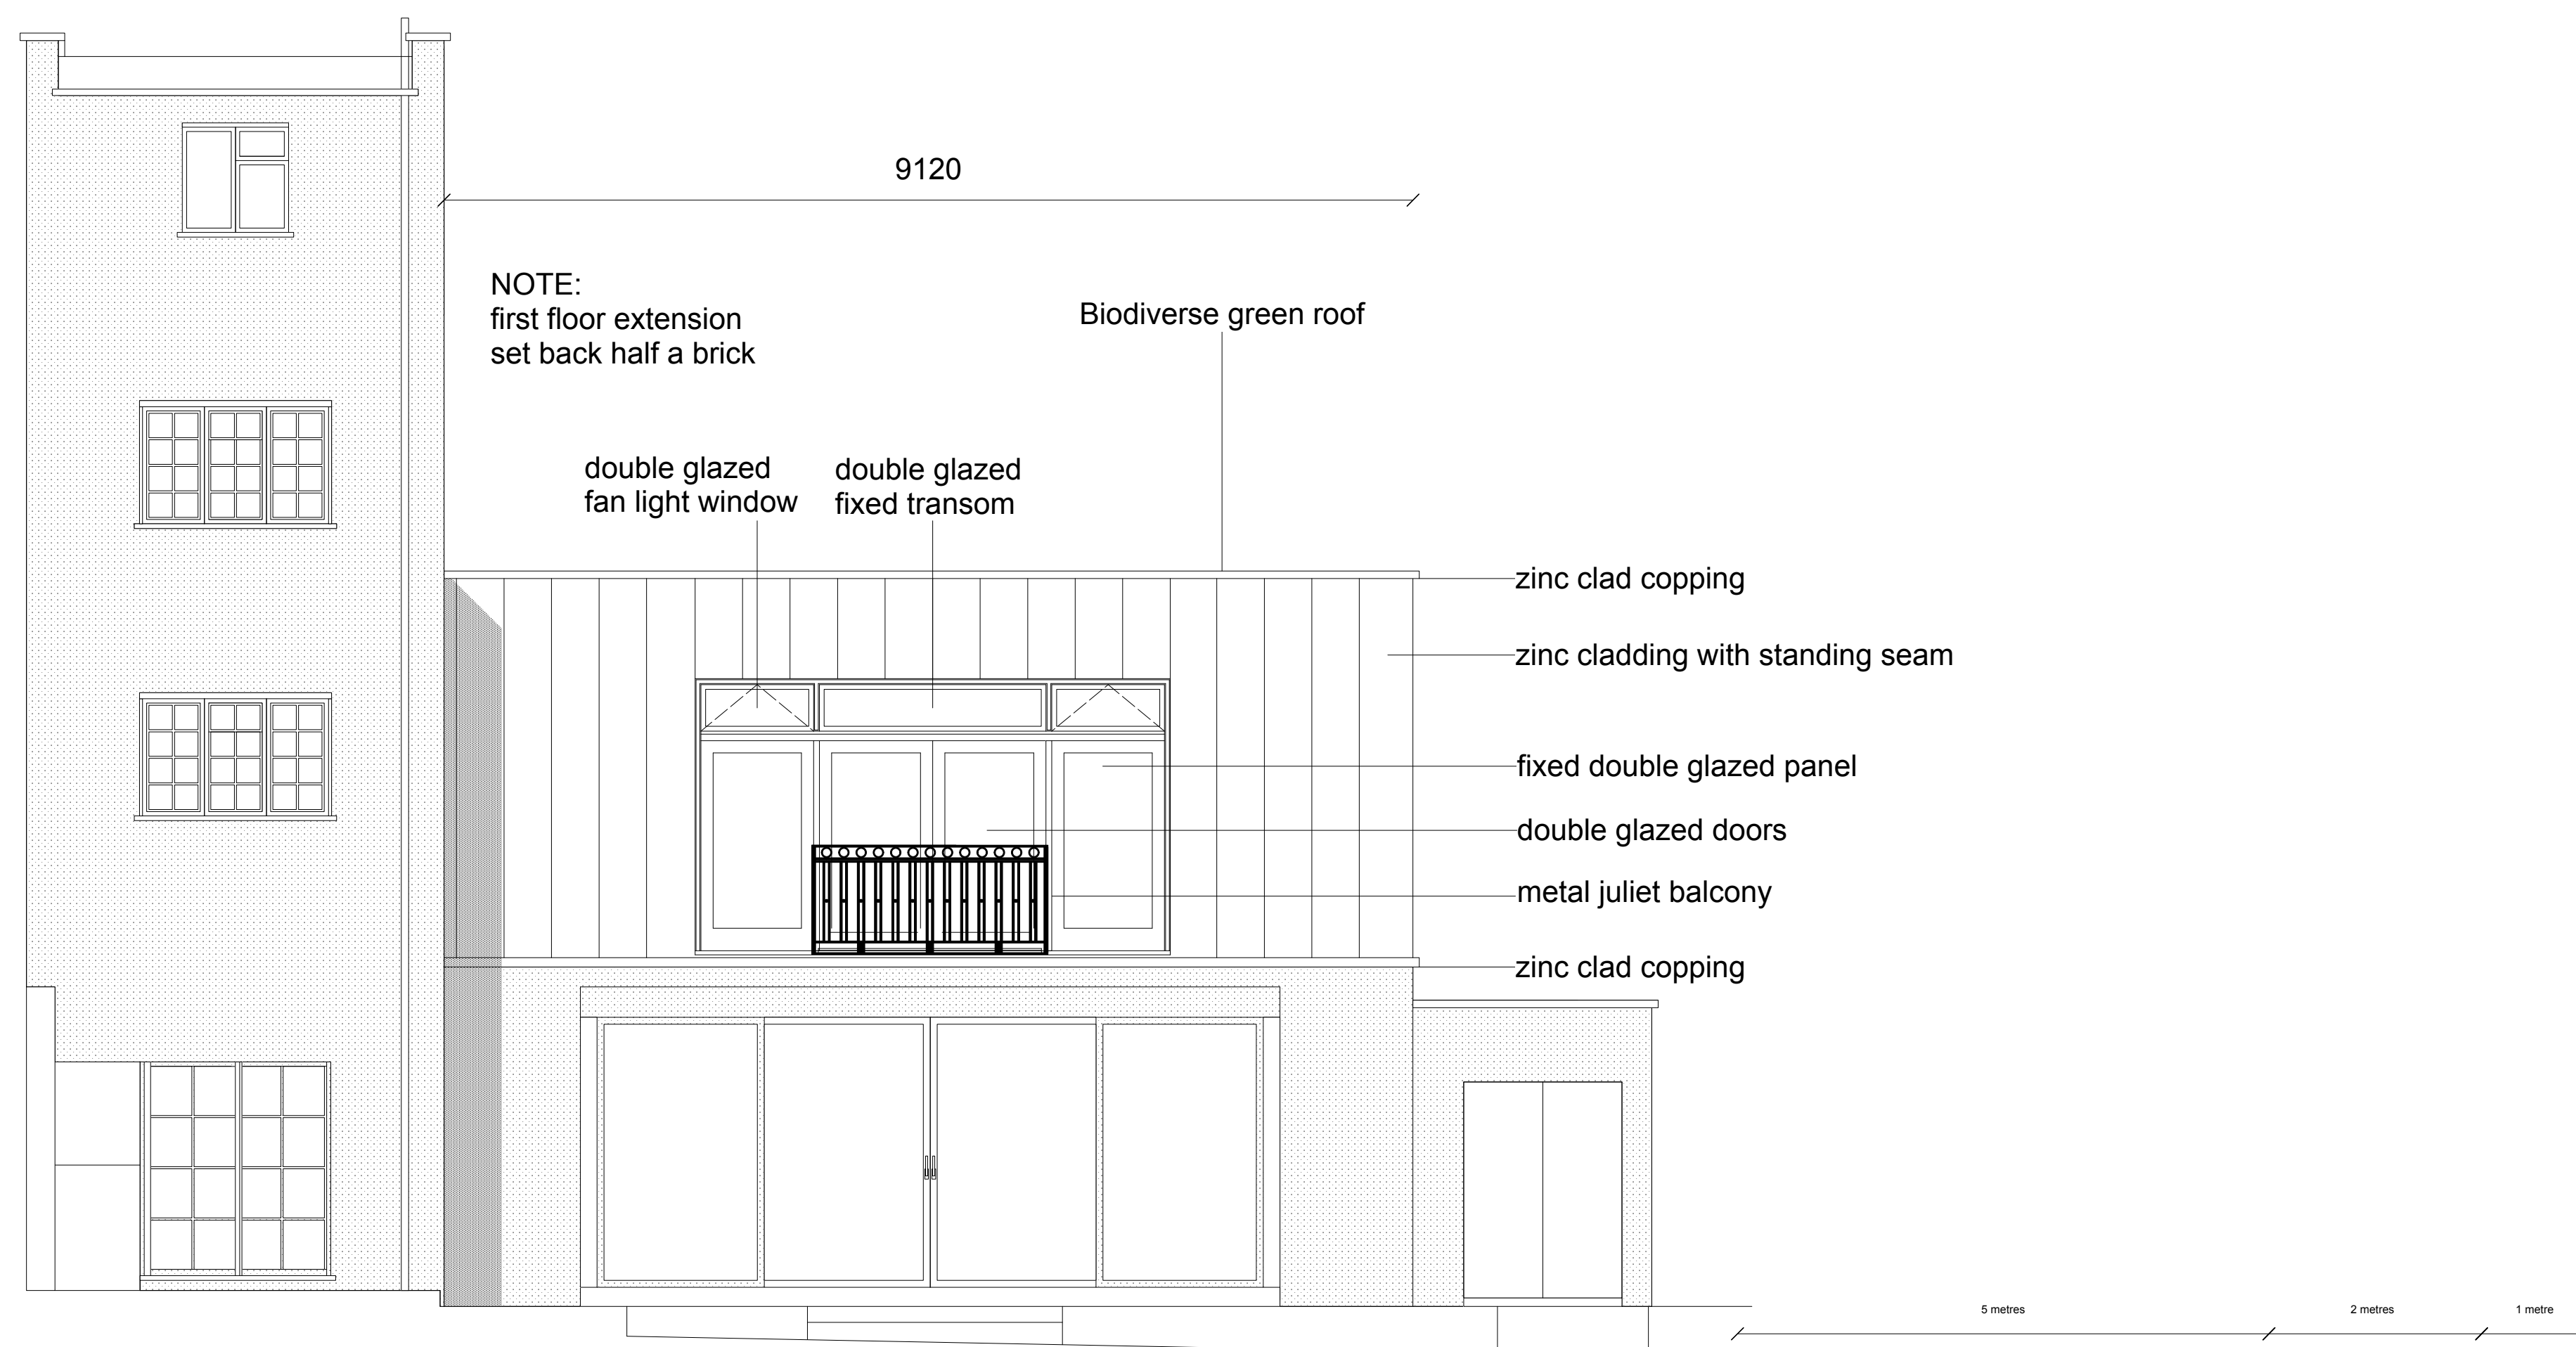

Proposed Rear Elevation

Belcher Hall Associates  
46A Lowman Road  
London  
N7 6DB  
tel/fax 020 7607 9110  
e: belcher\_hall@btconnect.com

Client Mr. T. Romeo  
Address 13A Mornington Place  
London NW17RW

Title Elevations and Section as Proposed  
Date 20.7.2022  
Project No. 243/04D  
Drn SB  
Scale 1:150@A1  
Revisions A - 23.5.2023, B - 28.9.2023  
C - 9.10.2023, D - 23.7.2024

Copyright Belcher Hall Associates