



Proposed Front Elevation

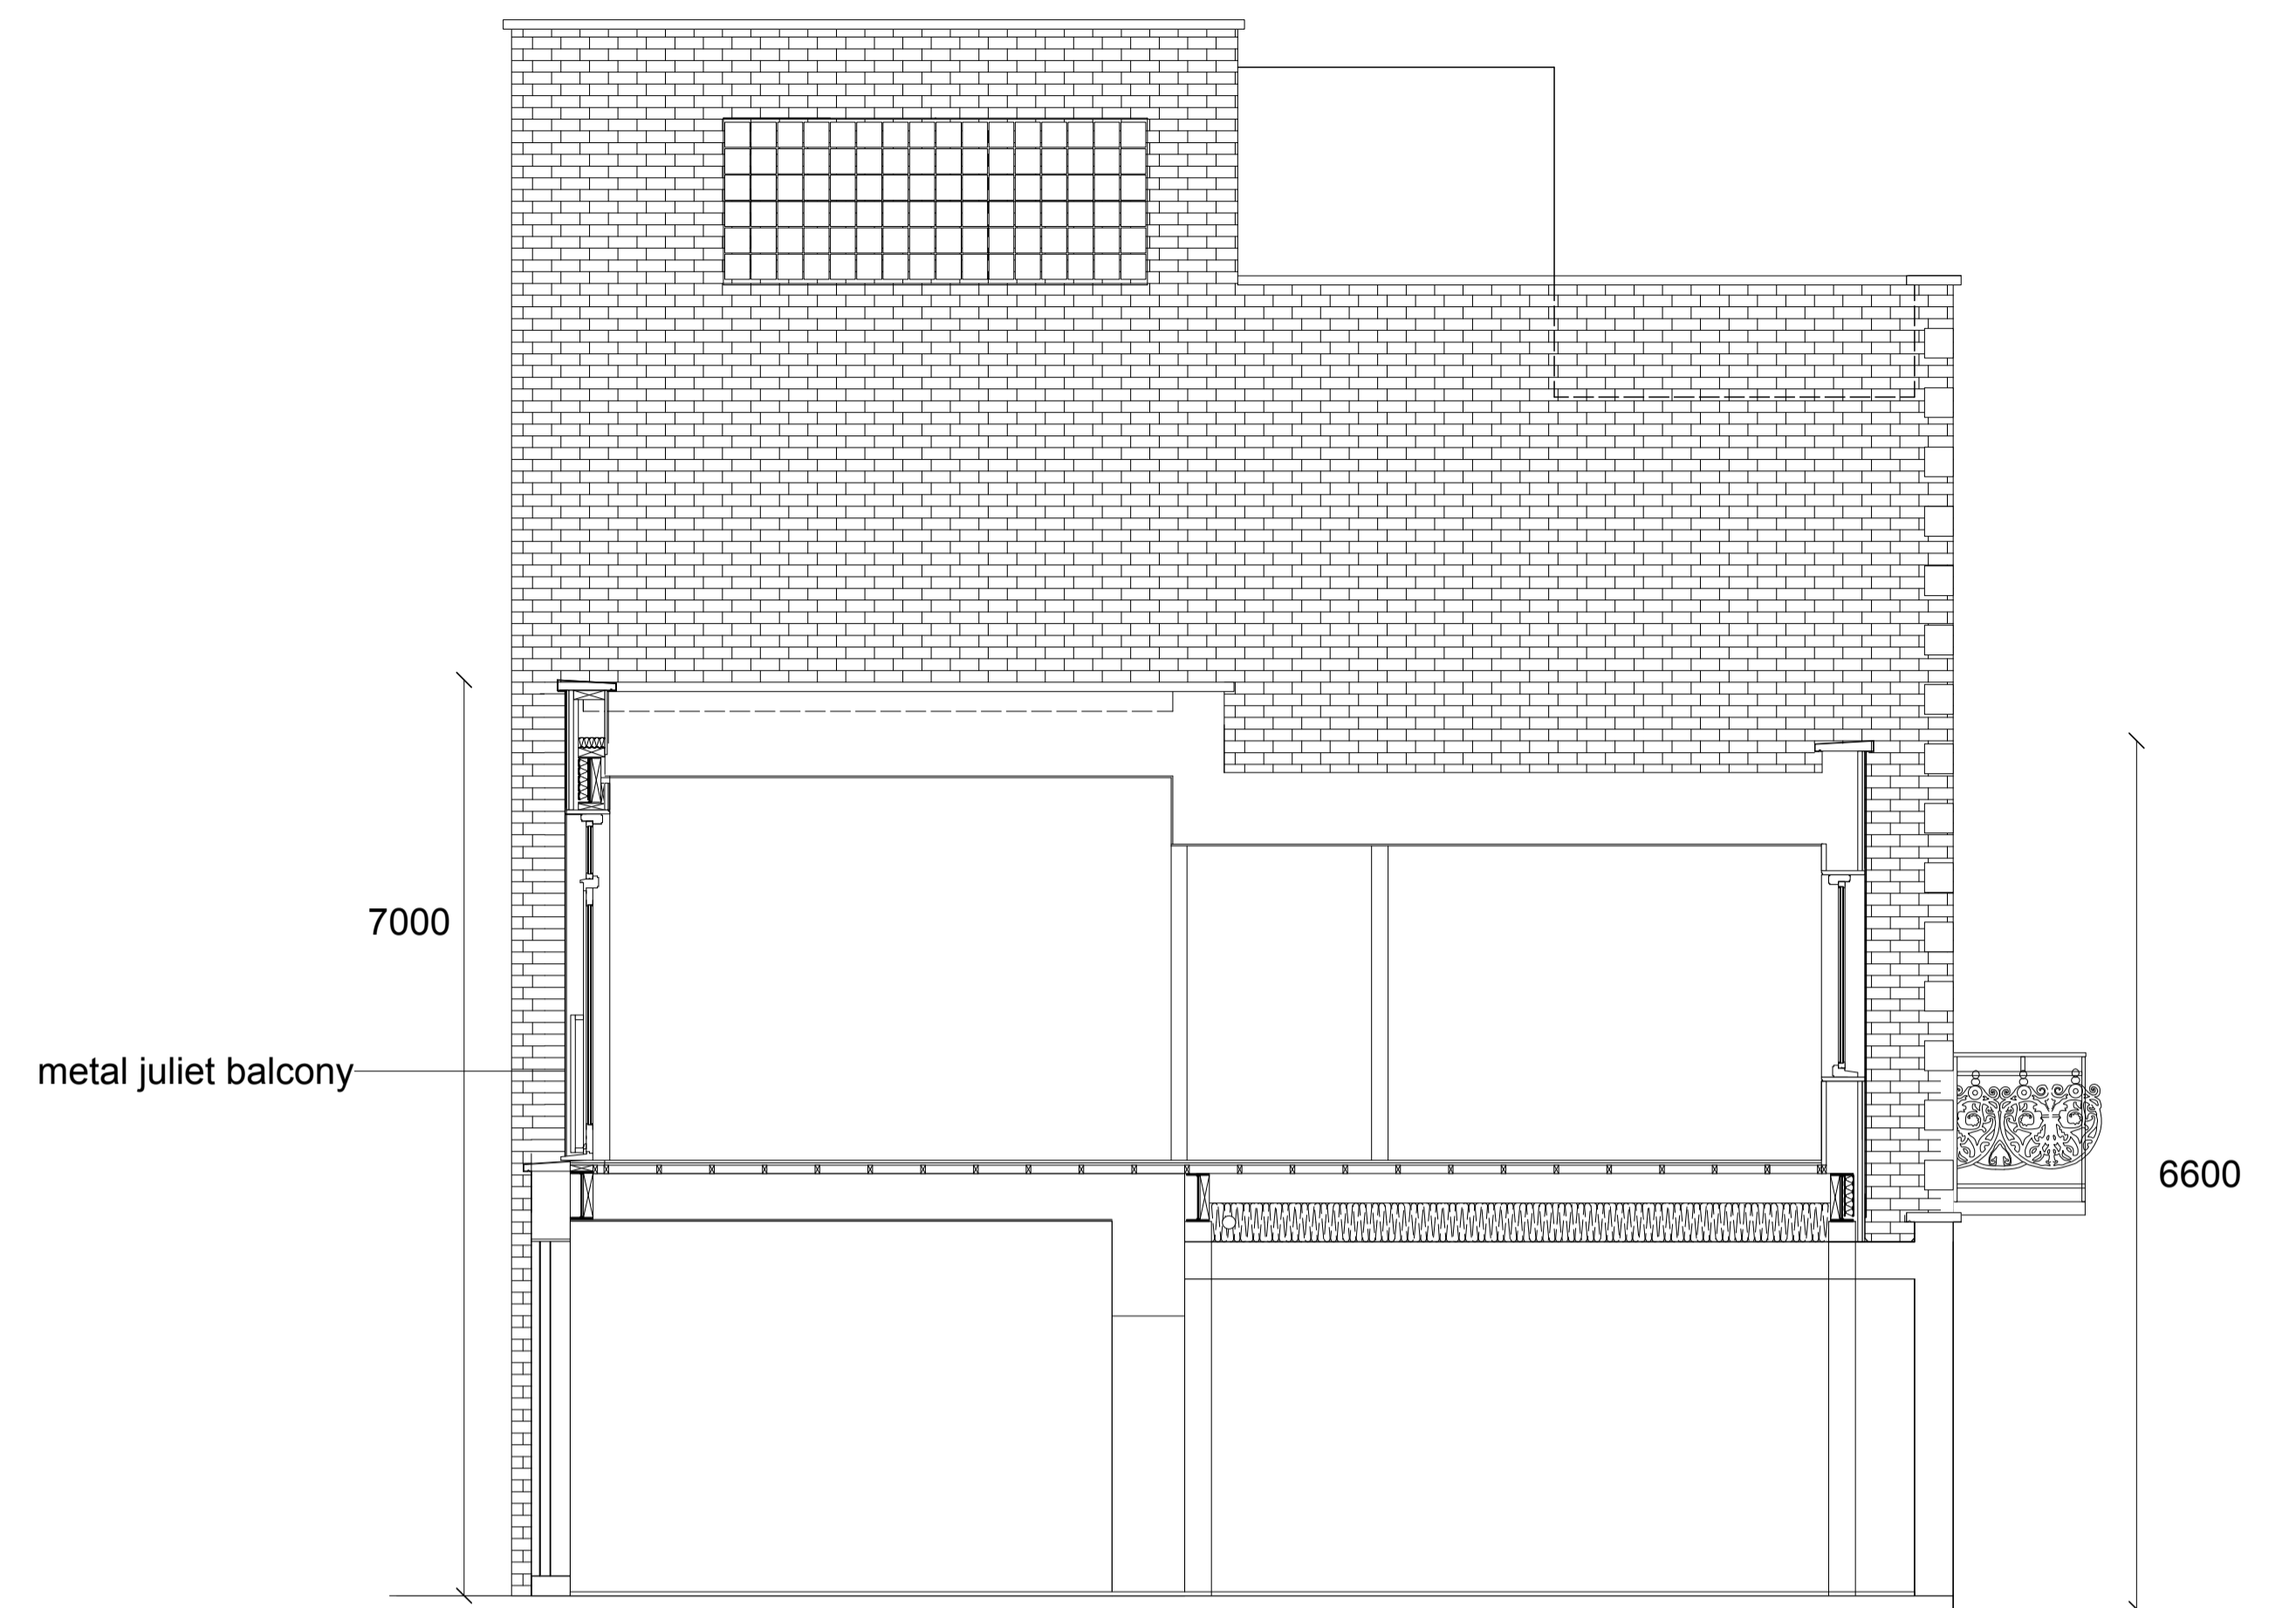

Proposed Side Elevation/Section

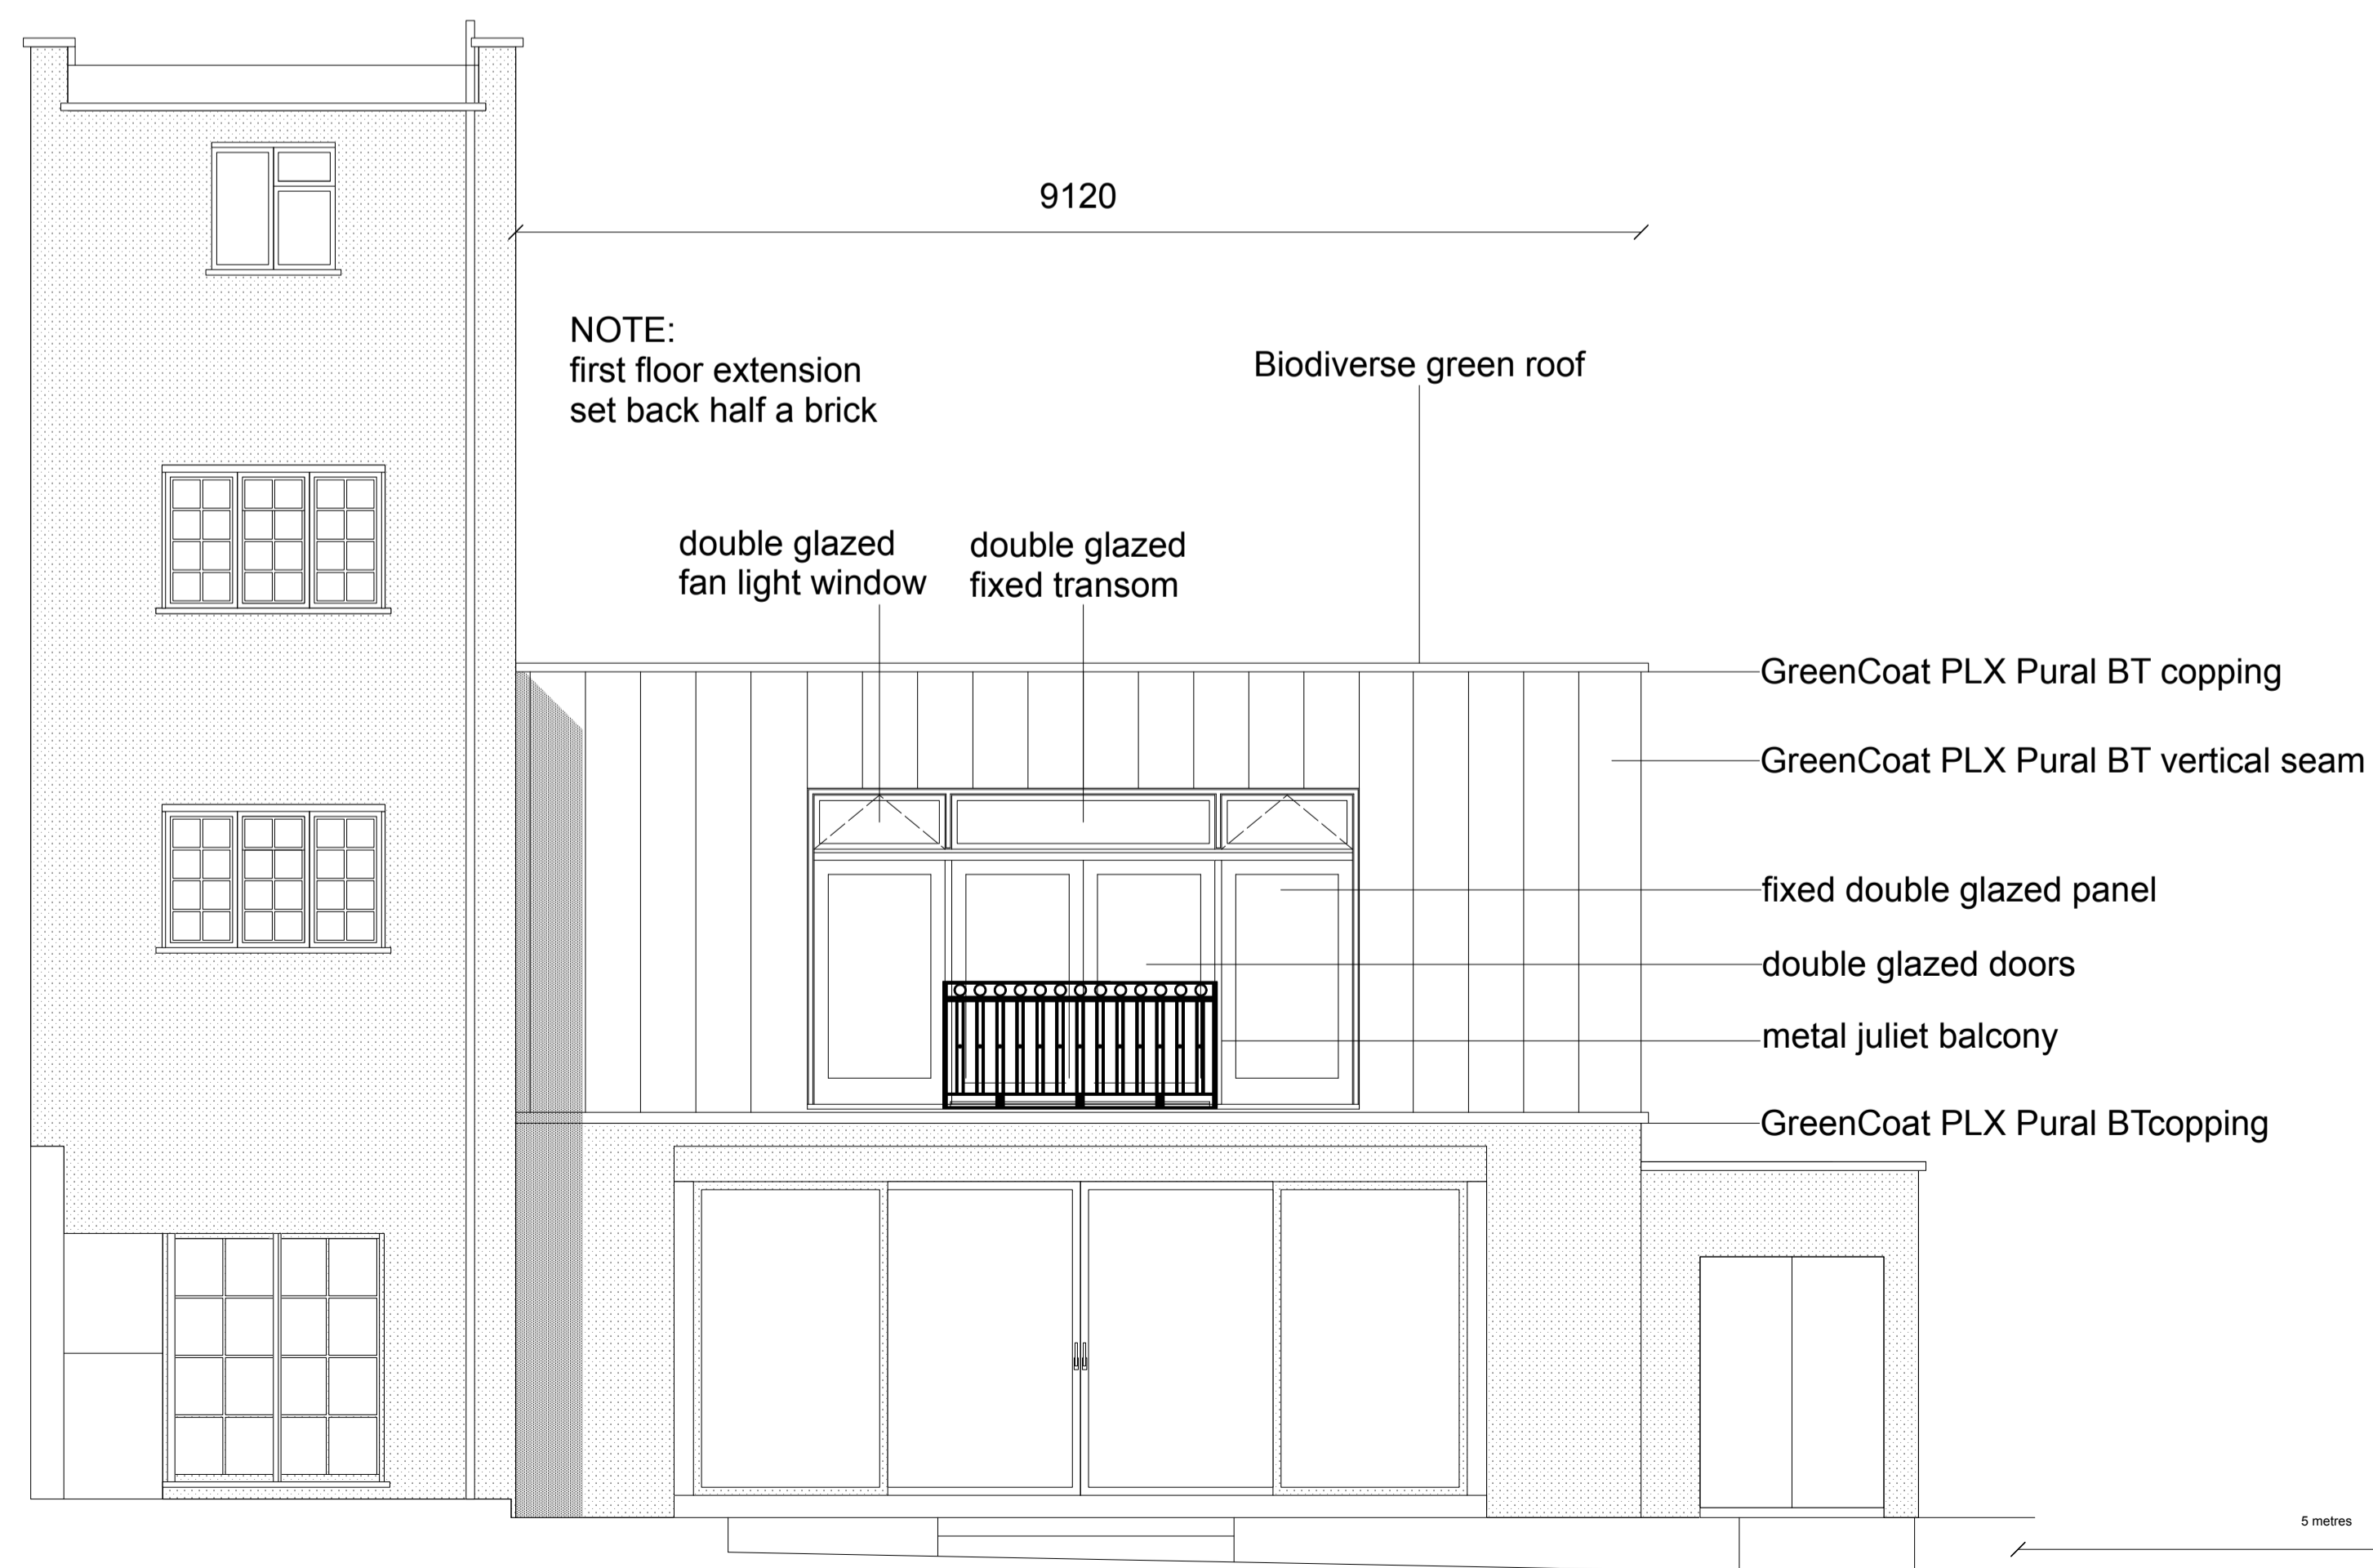

Proposed Rear Elevation

Belcher Hall Associates
 46A Lowman Road
 London
 N7 6DB
 tel/fax 020 7607 9110
 e: belcher_hall@btconnect.com

Client Mr. T. Romeo
 Address 13A Mornington Place
 London NW17RW
 Title Elevations and Section as Proposed
 Date 20.7.2022
 Project No. 243/04E
 Drn SB
 Scale 1:150@A1
 Revisions A - 23.5.2023, B - 28.9.2023
 C - 9.10.2023, D - 23.7.2024
 E - 9.12.2024

Copyright Belcher Hall Associates