




Scale 1:500

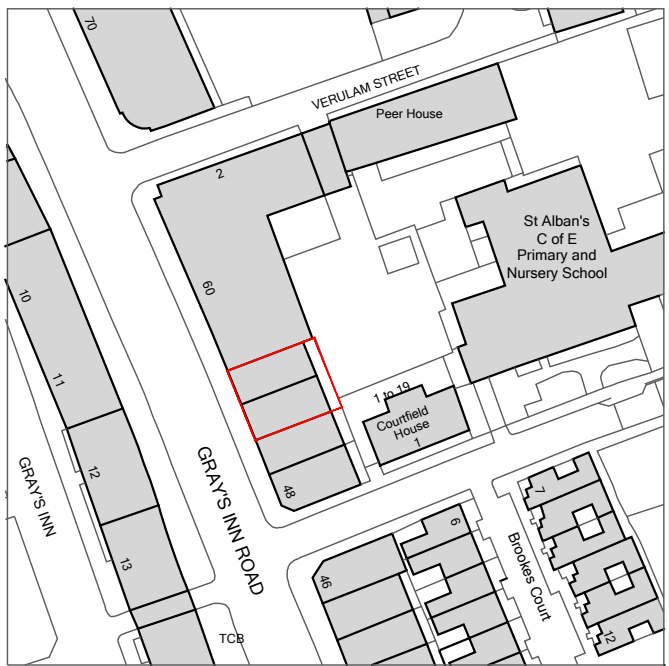

Scale 1:1250

© Christopher Bowen
This drawing and any design hereon is the copyright of the Consultants and must not be reproduced without their written consent. All drawings remain the property of the Consultants.



Figured dimension only to be taken from this drawing.
All dimensions to be checked on site.
Consultants to be informed immediately of any discrepancies before work proceeds.

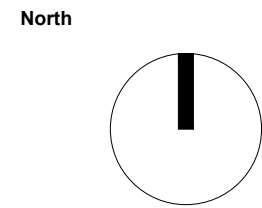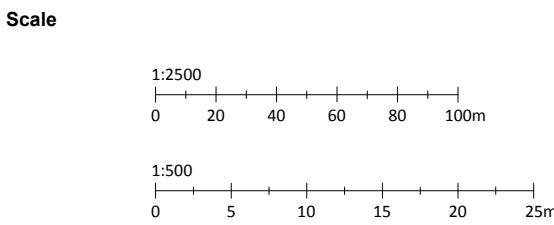

Rev	Date	Detail

Client Dawnela Properties		
Project Title 52 - 54 Gray's Inn Road		
Title OS Map		
Drawn by TA	Rev -	Drawing No. 1929.OS
Date 30.01.2023	Scale @A1 1:1250 1:500	


BOWEN
ARCHITECTS
26 STORE STREET
LONDON WC1E 7BT
020 7625 5373 07831105360
projects@bowenarchitects.co.uk

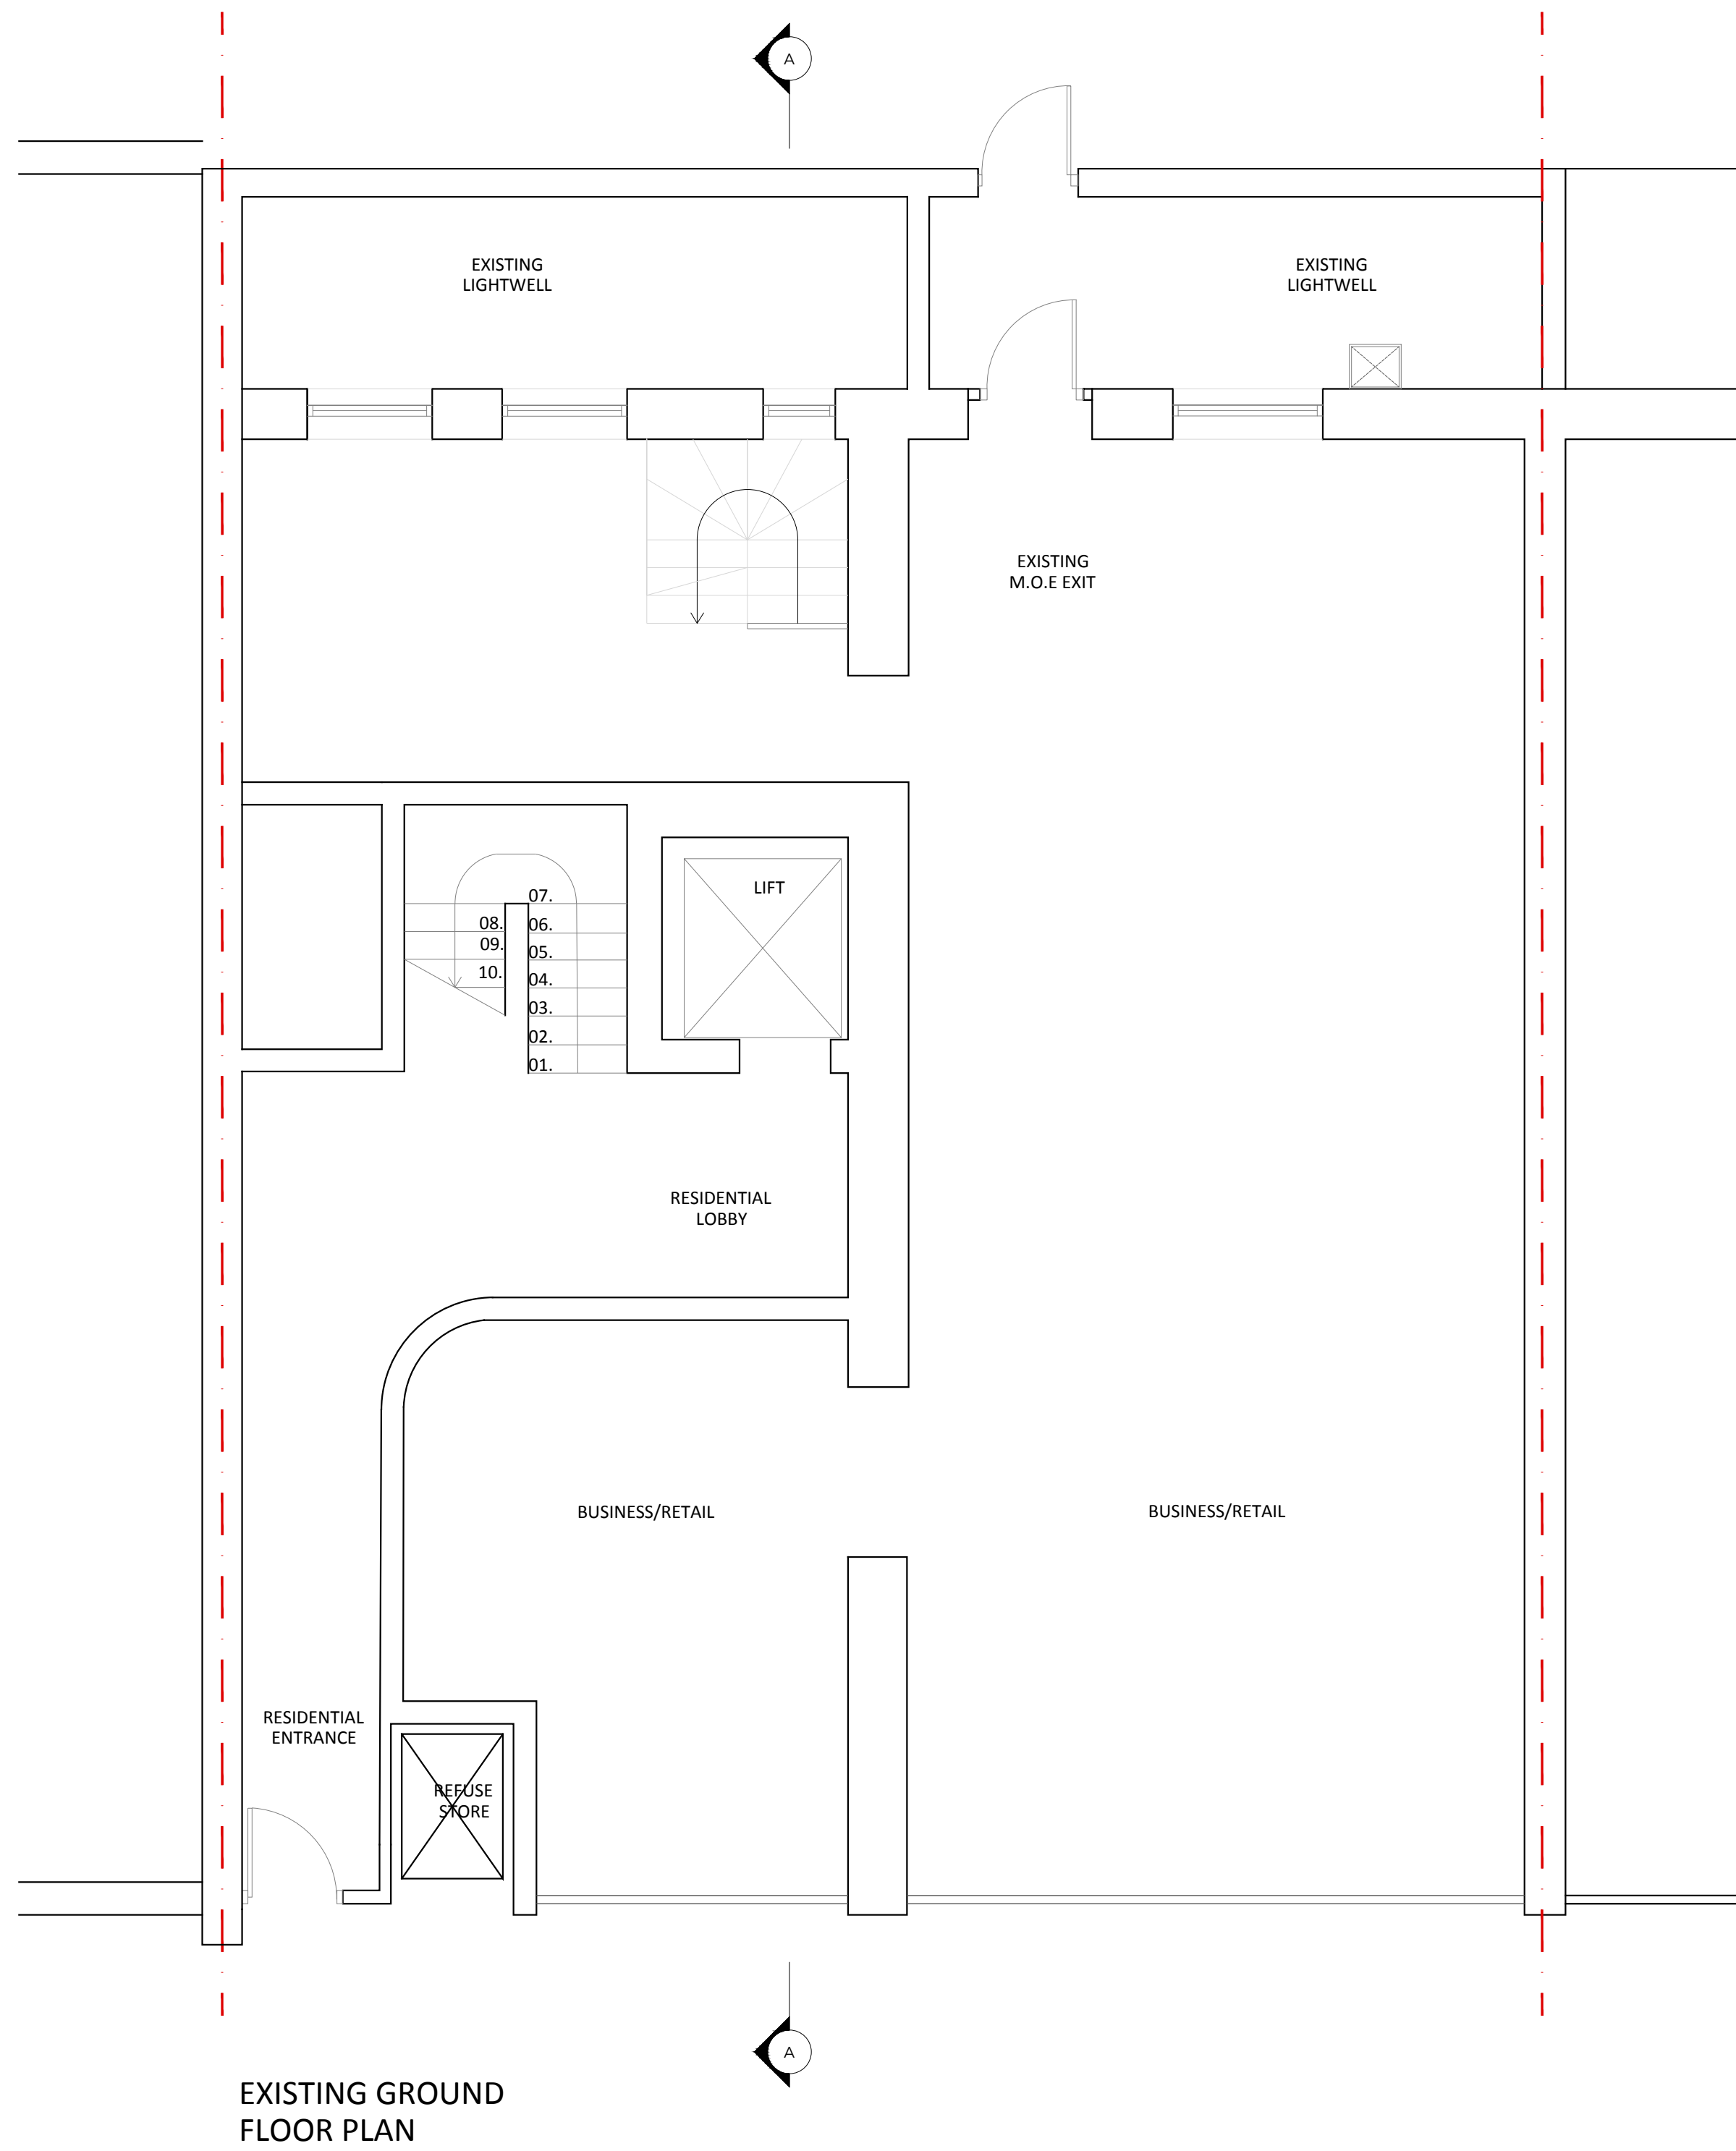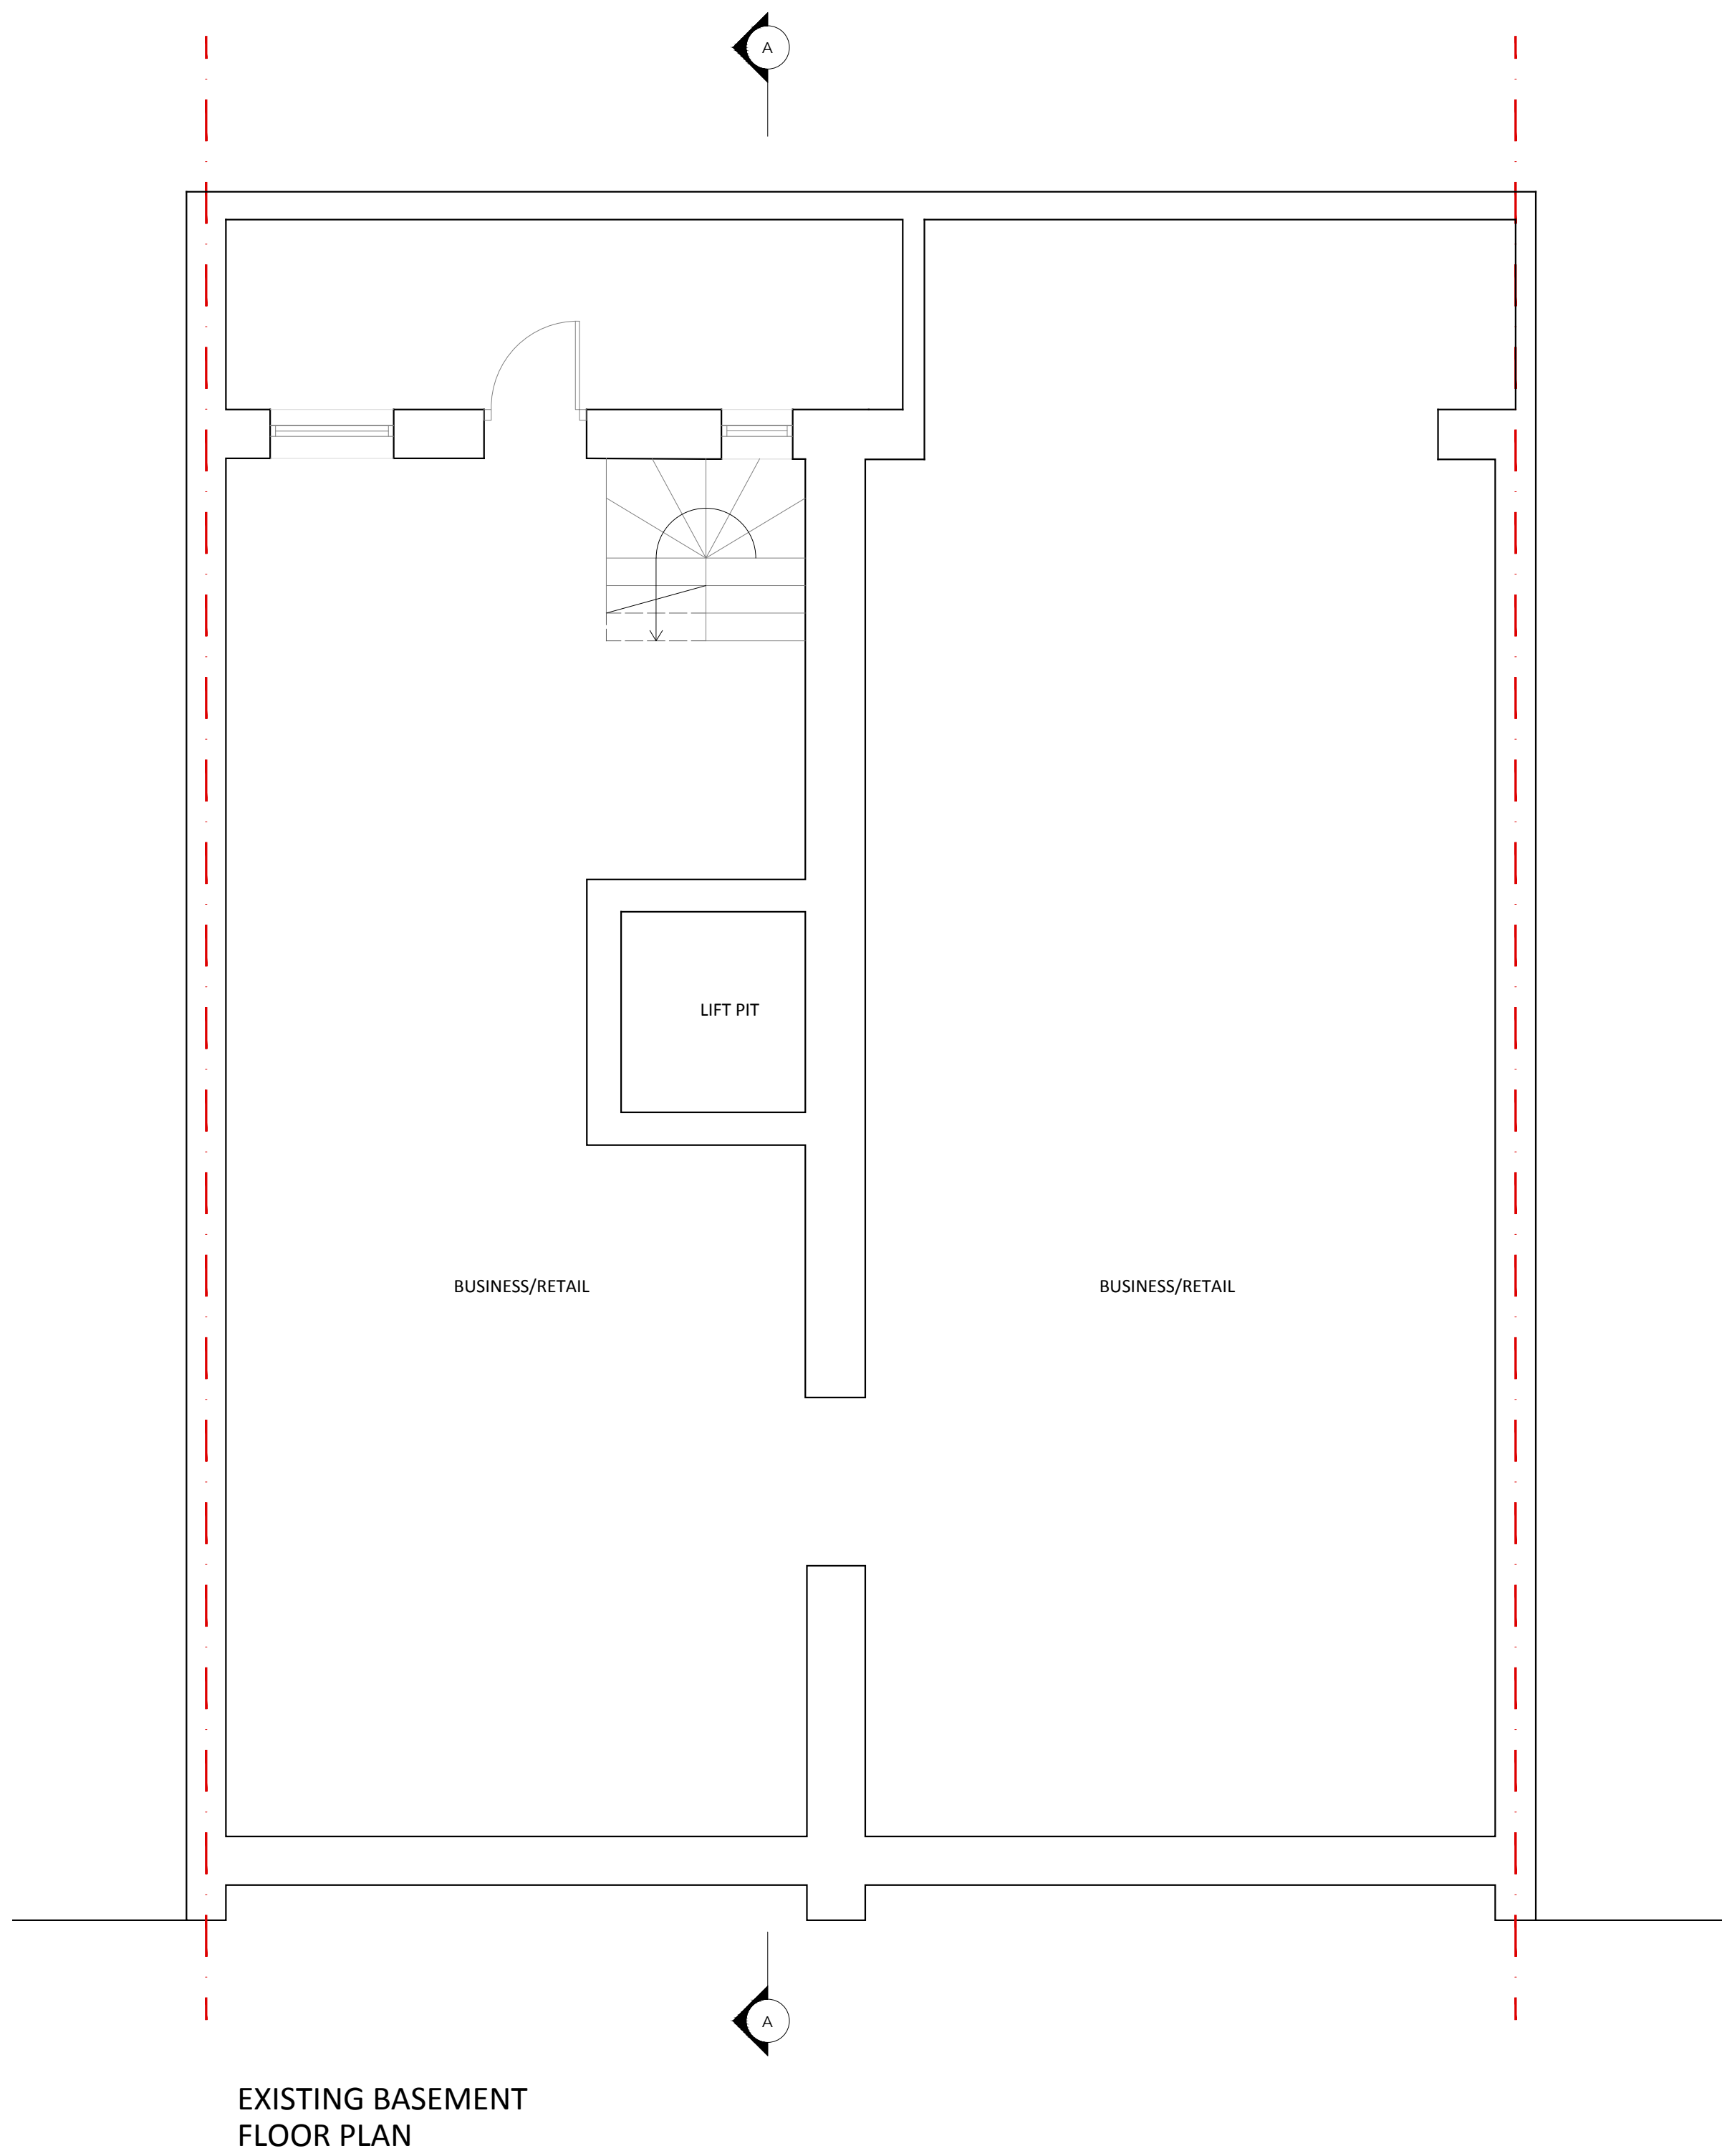


© Christopher Bowen
This drawing and any design hereon is the copyright of the Consultants and must not be reproduced without their written consent. All drawings remain the property of the Consultants.

Figured dimension only to be taken from this drawing.
All dimensions to be checked on site.
Consultants to be informed immediately of any discrepancies before work proceeds.

Scale

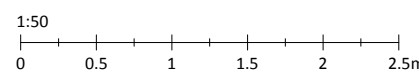


North

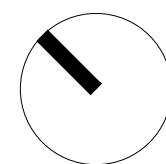


Rev	Date	Detail

Client Dawnelia Properties		
Project Title 52 - 54 Gray's Inn Road		
Title Existing Basement & Ground Floor Plan		
Drawn by TA	Rev -	Drawing No. 1929.EX01
Date 30.01.2023	Scale @A1 1:50	


BOWEN
ARCHITECTS
LONDON WC1E 7BT
020 7625 5373 07831105360
projects@bowenarchitects.co.uk

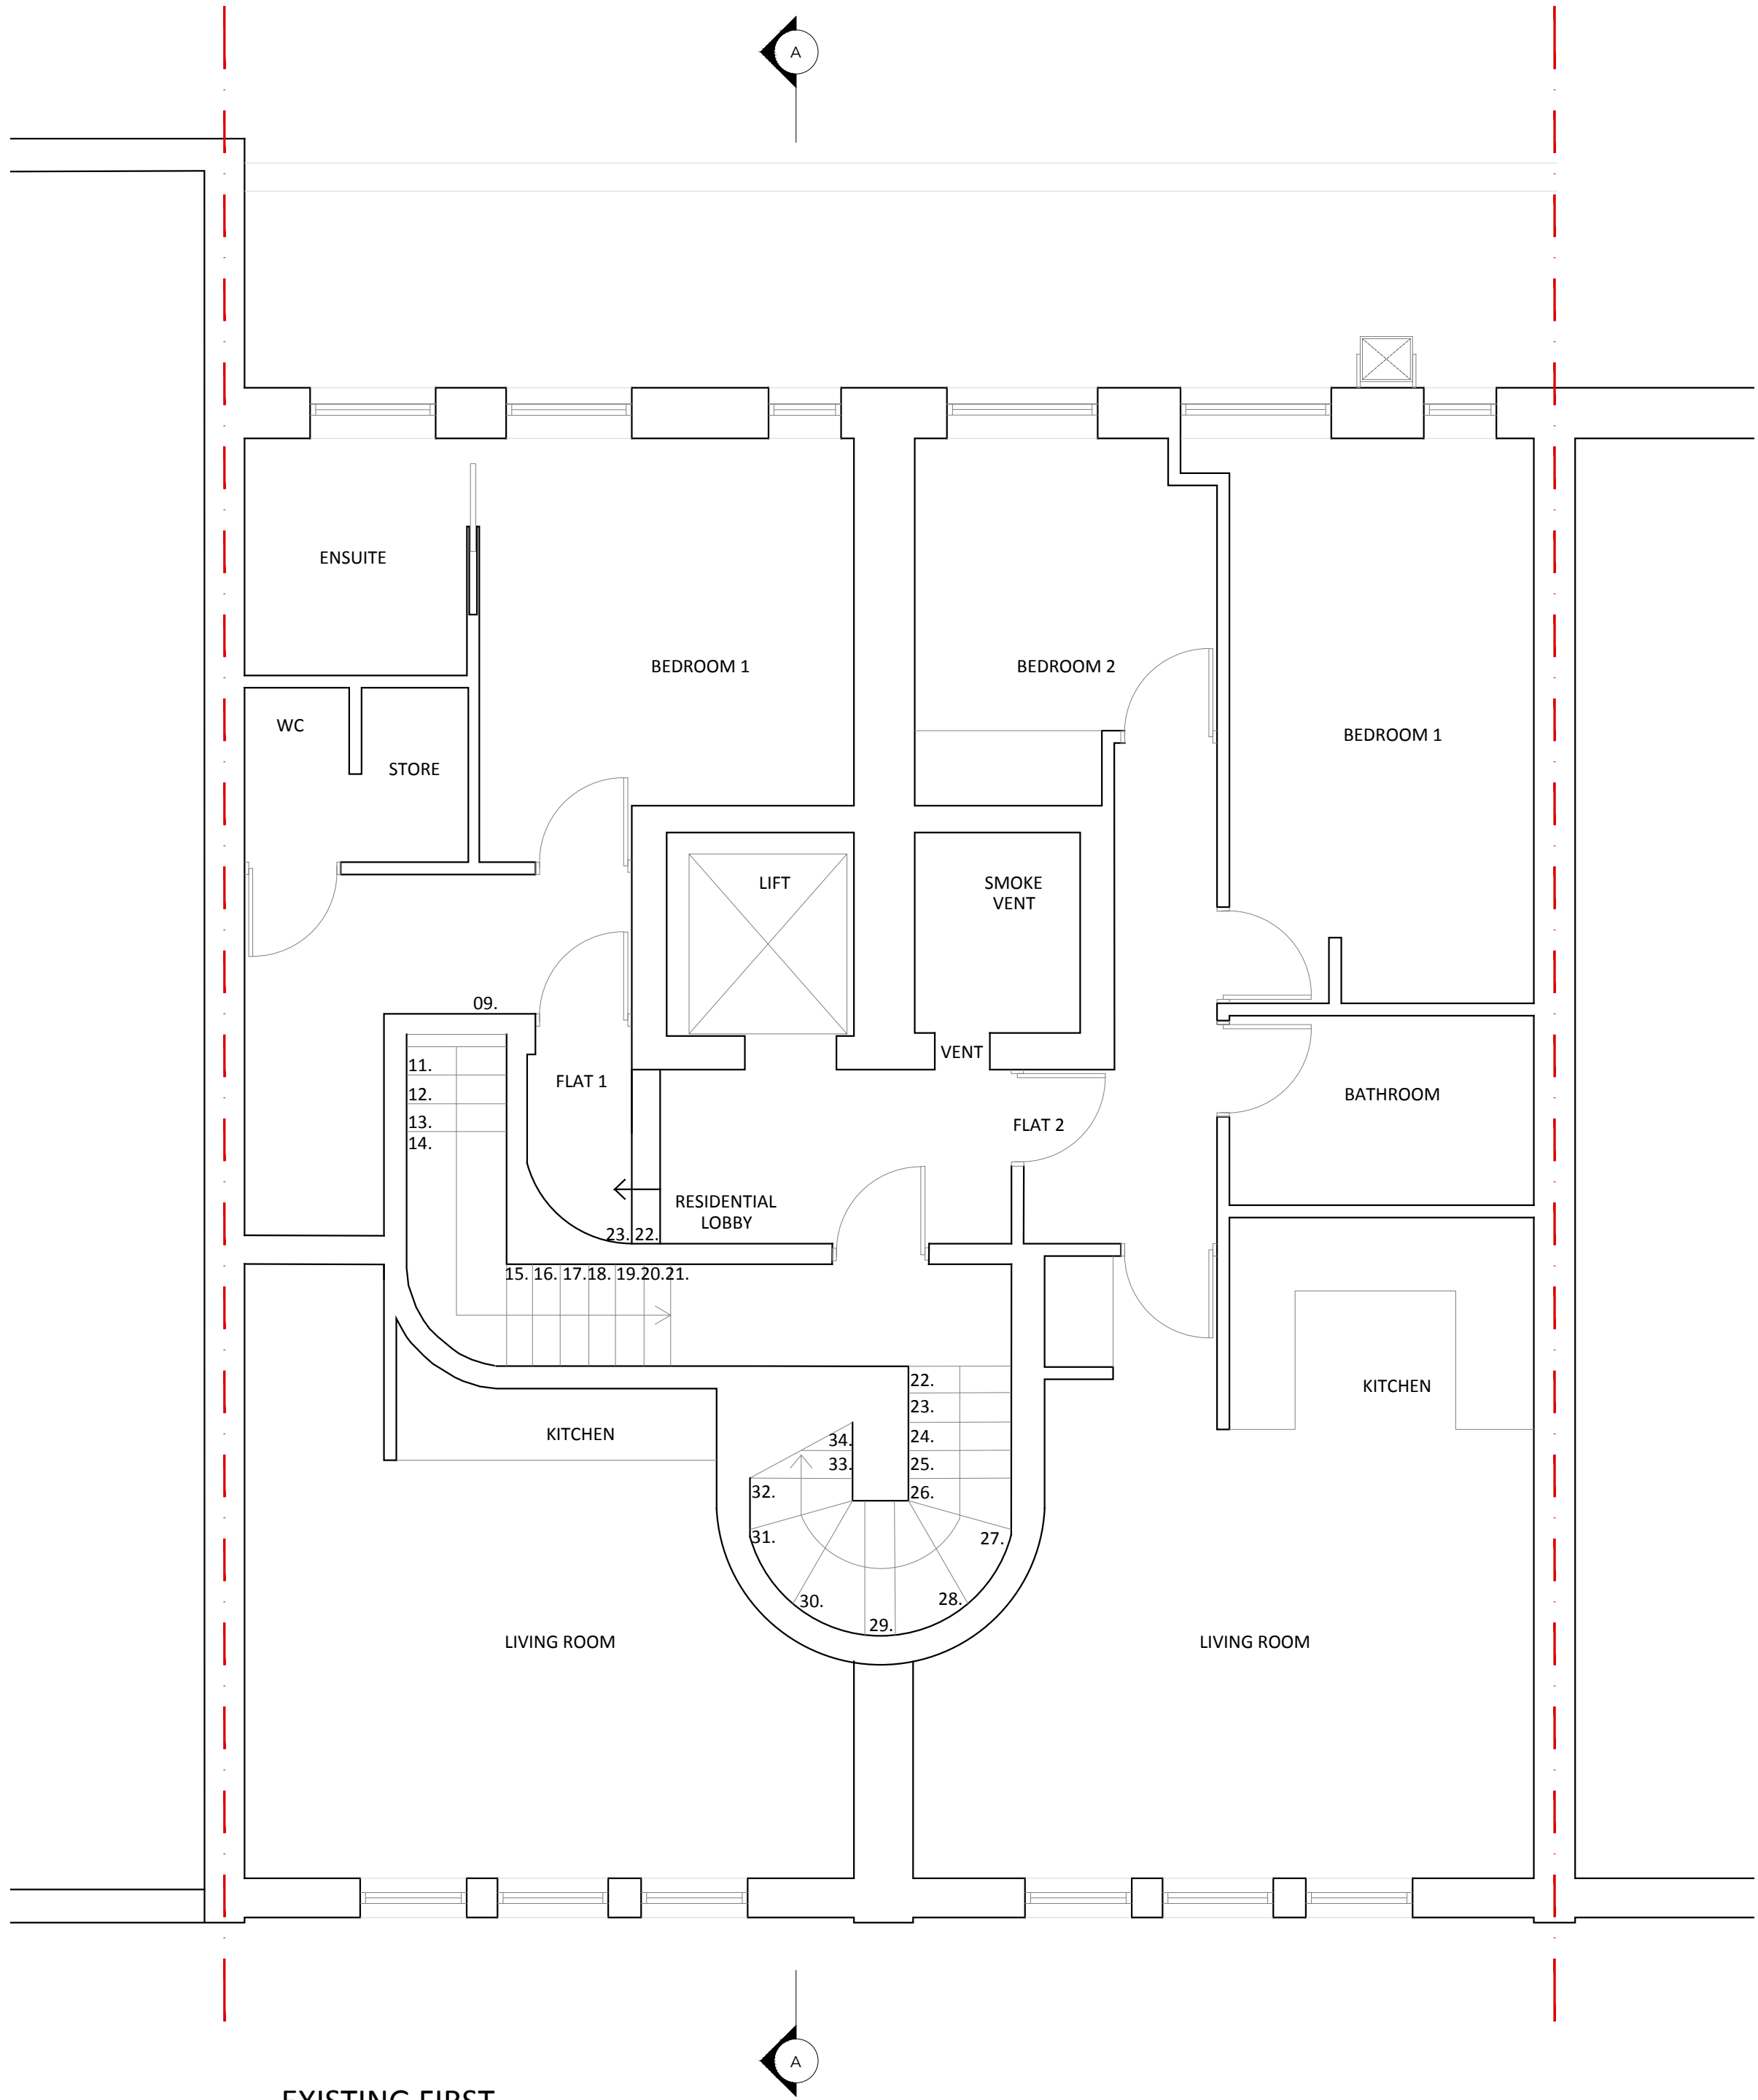


EXISTING FIRST FLOOR PLAN

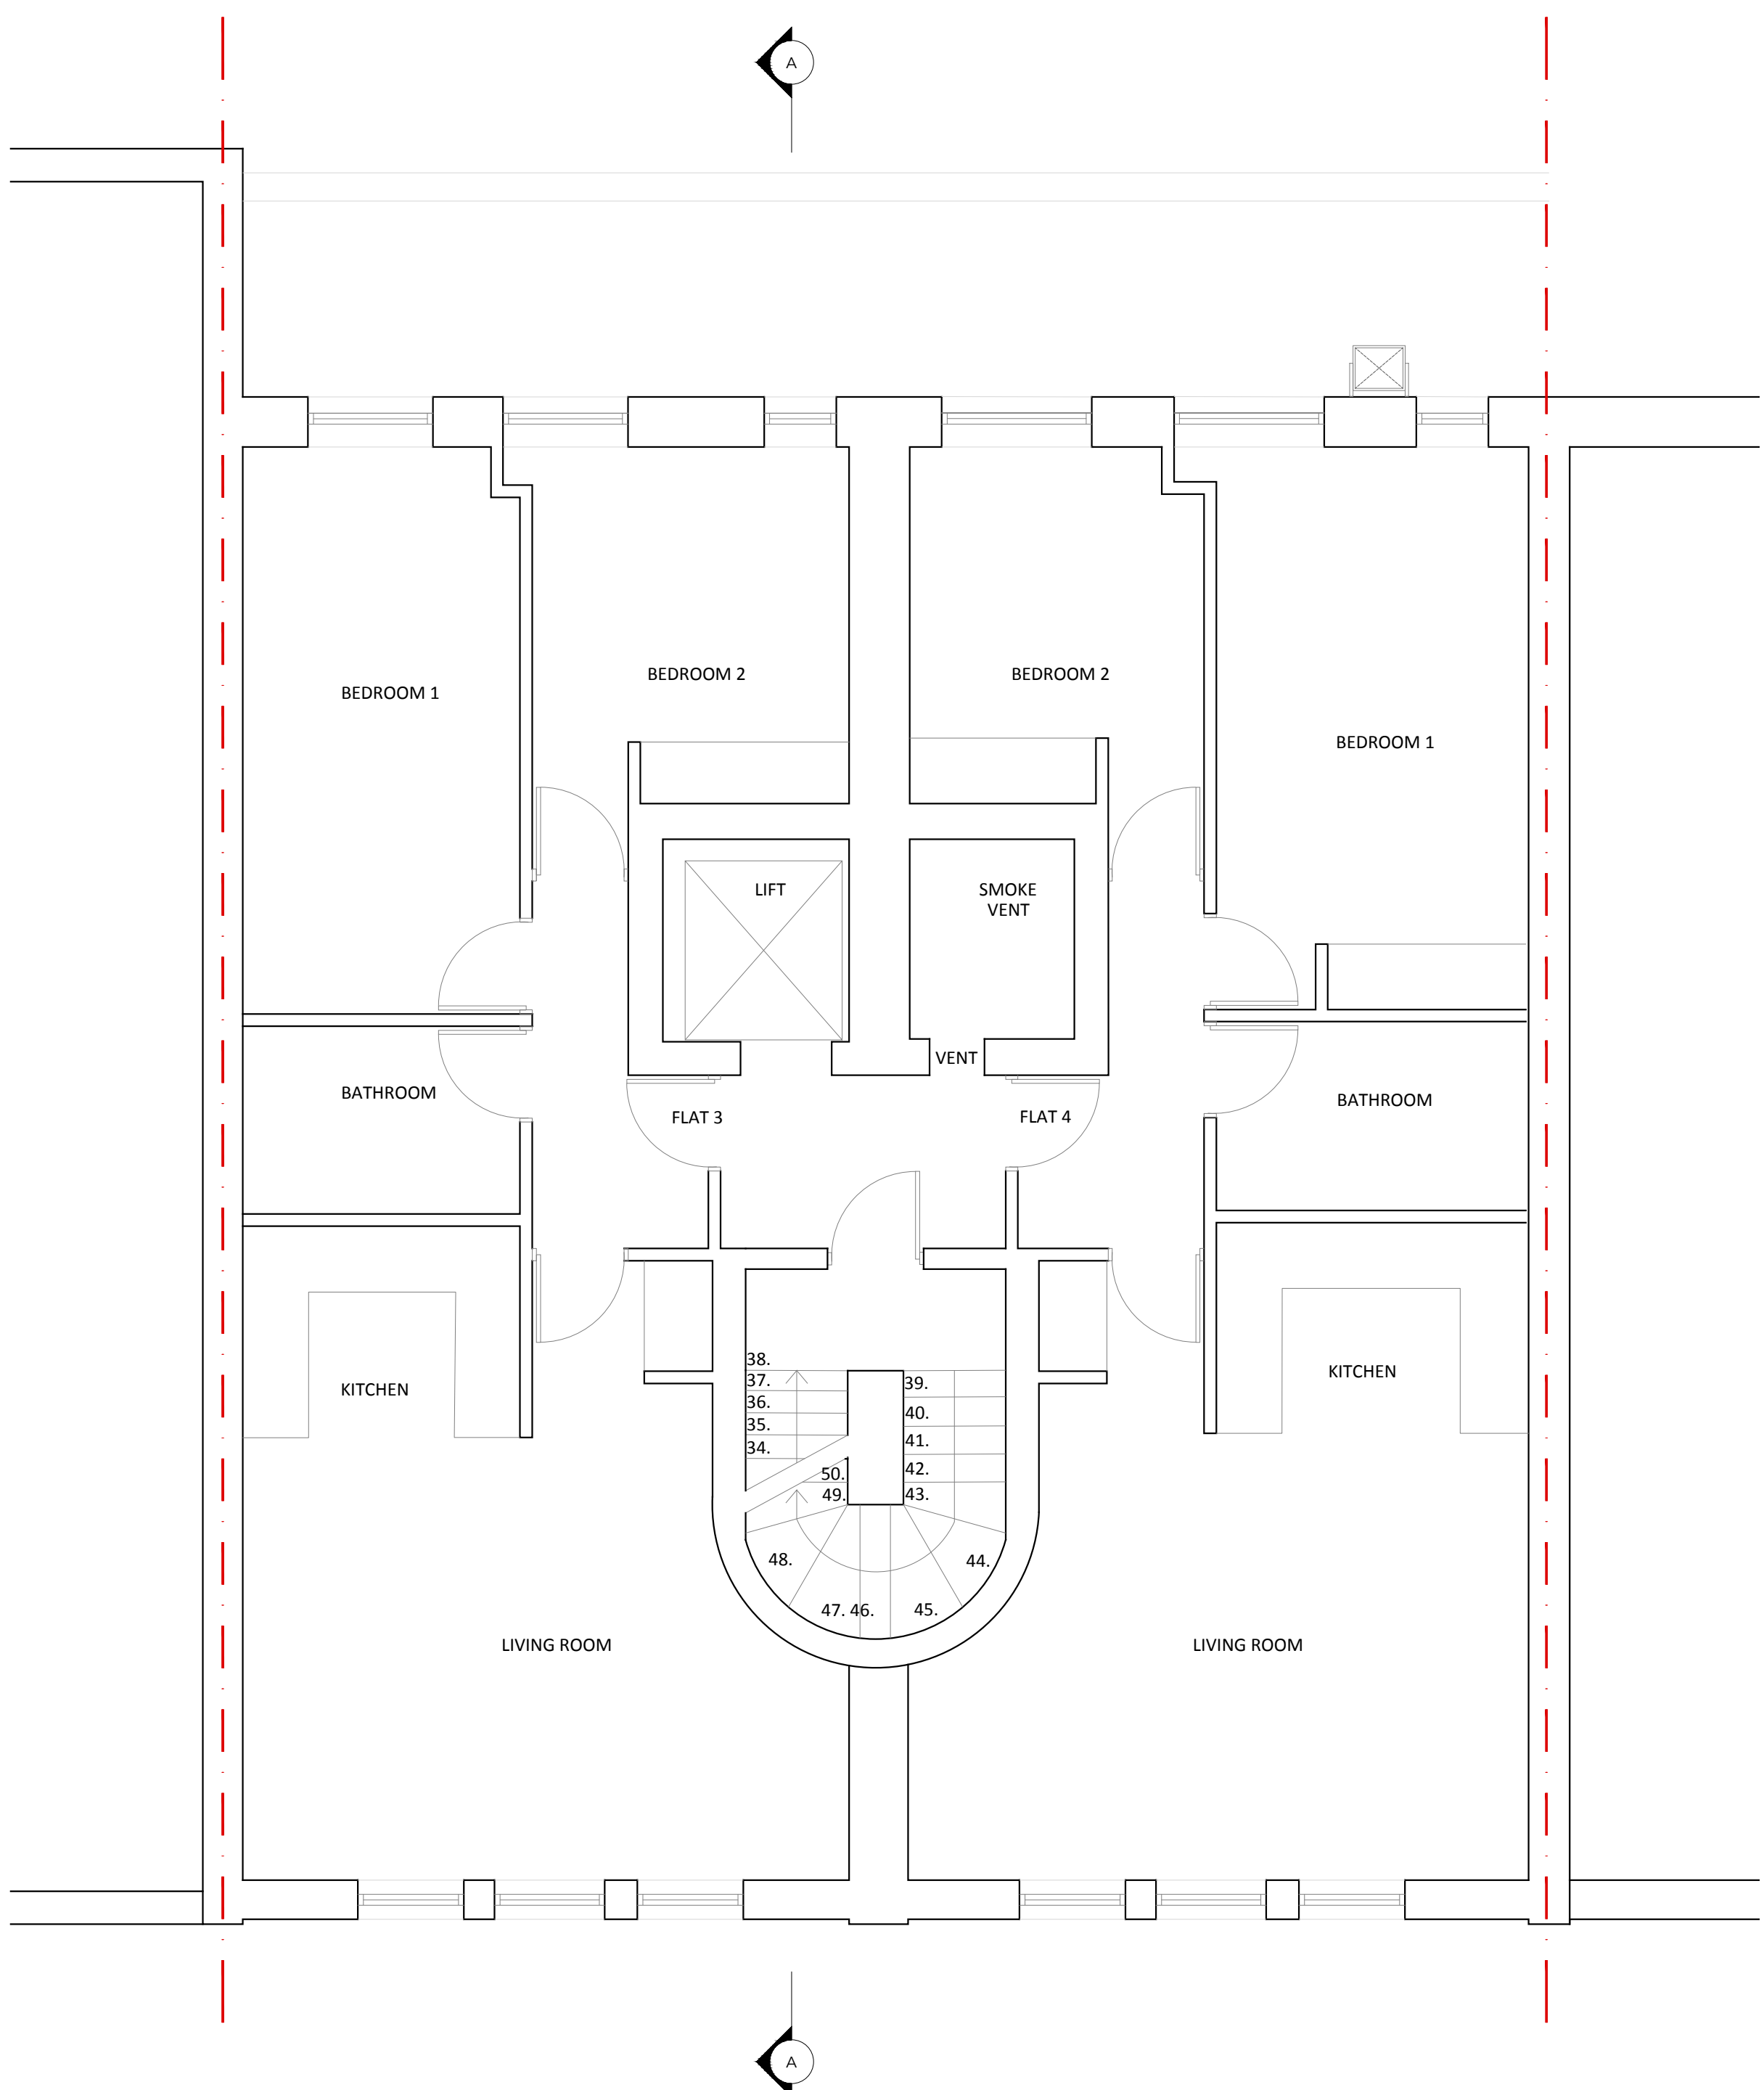

EXISTING SECOND FLOOR PLAN


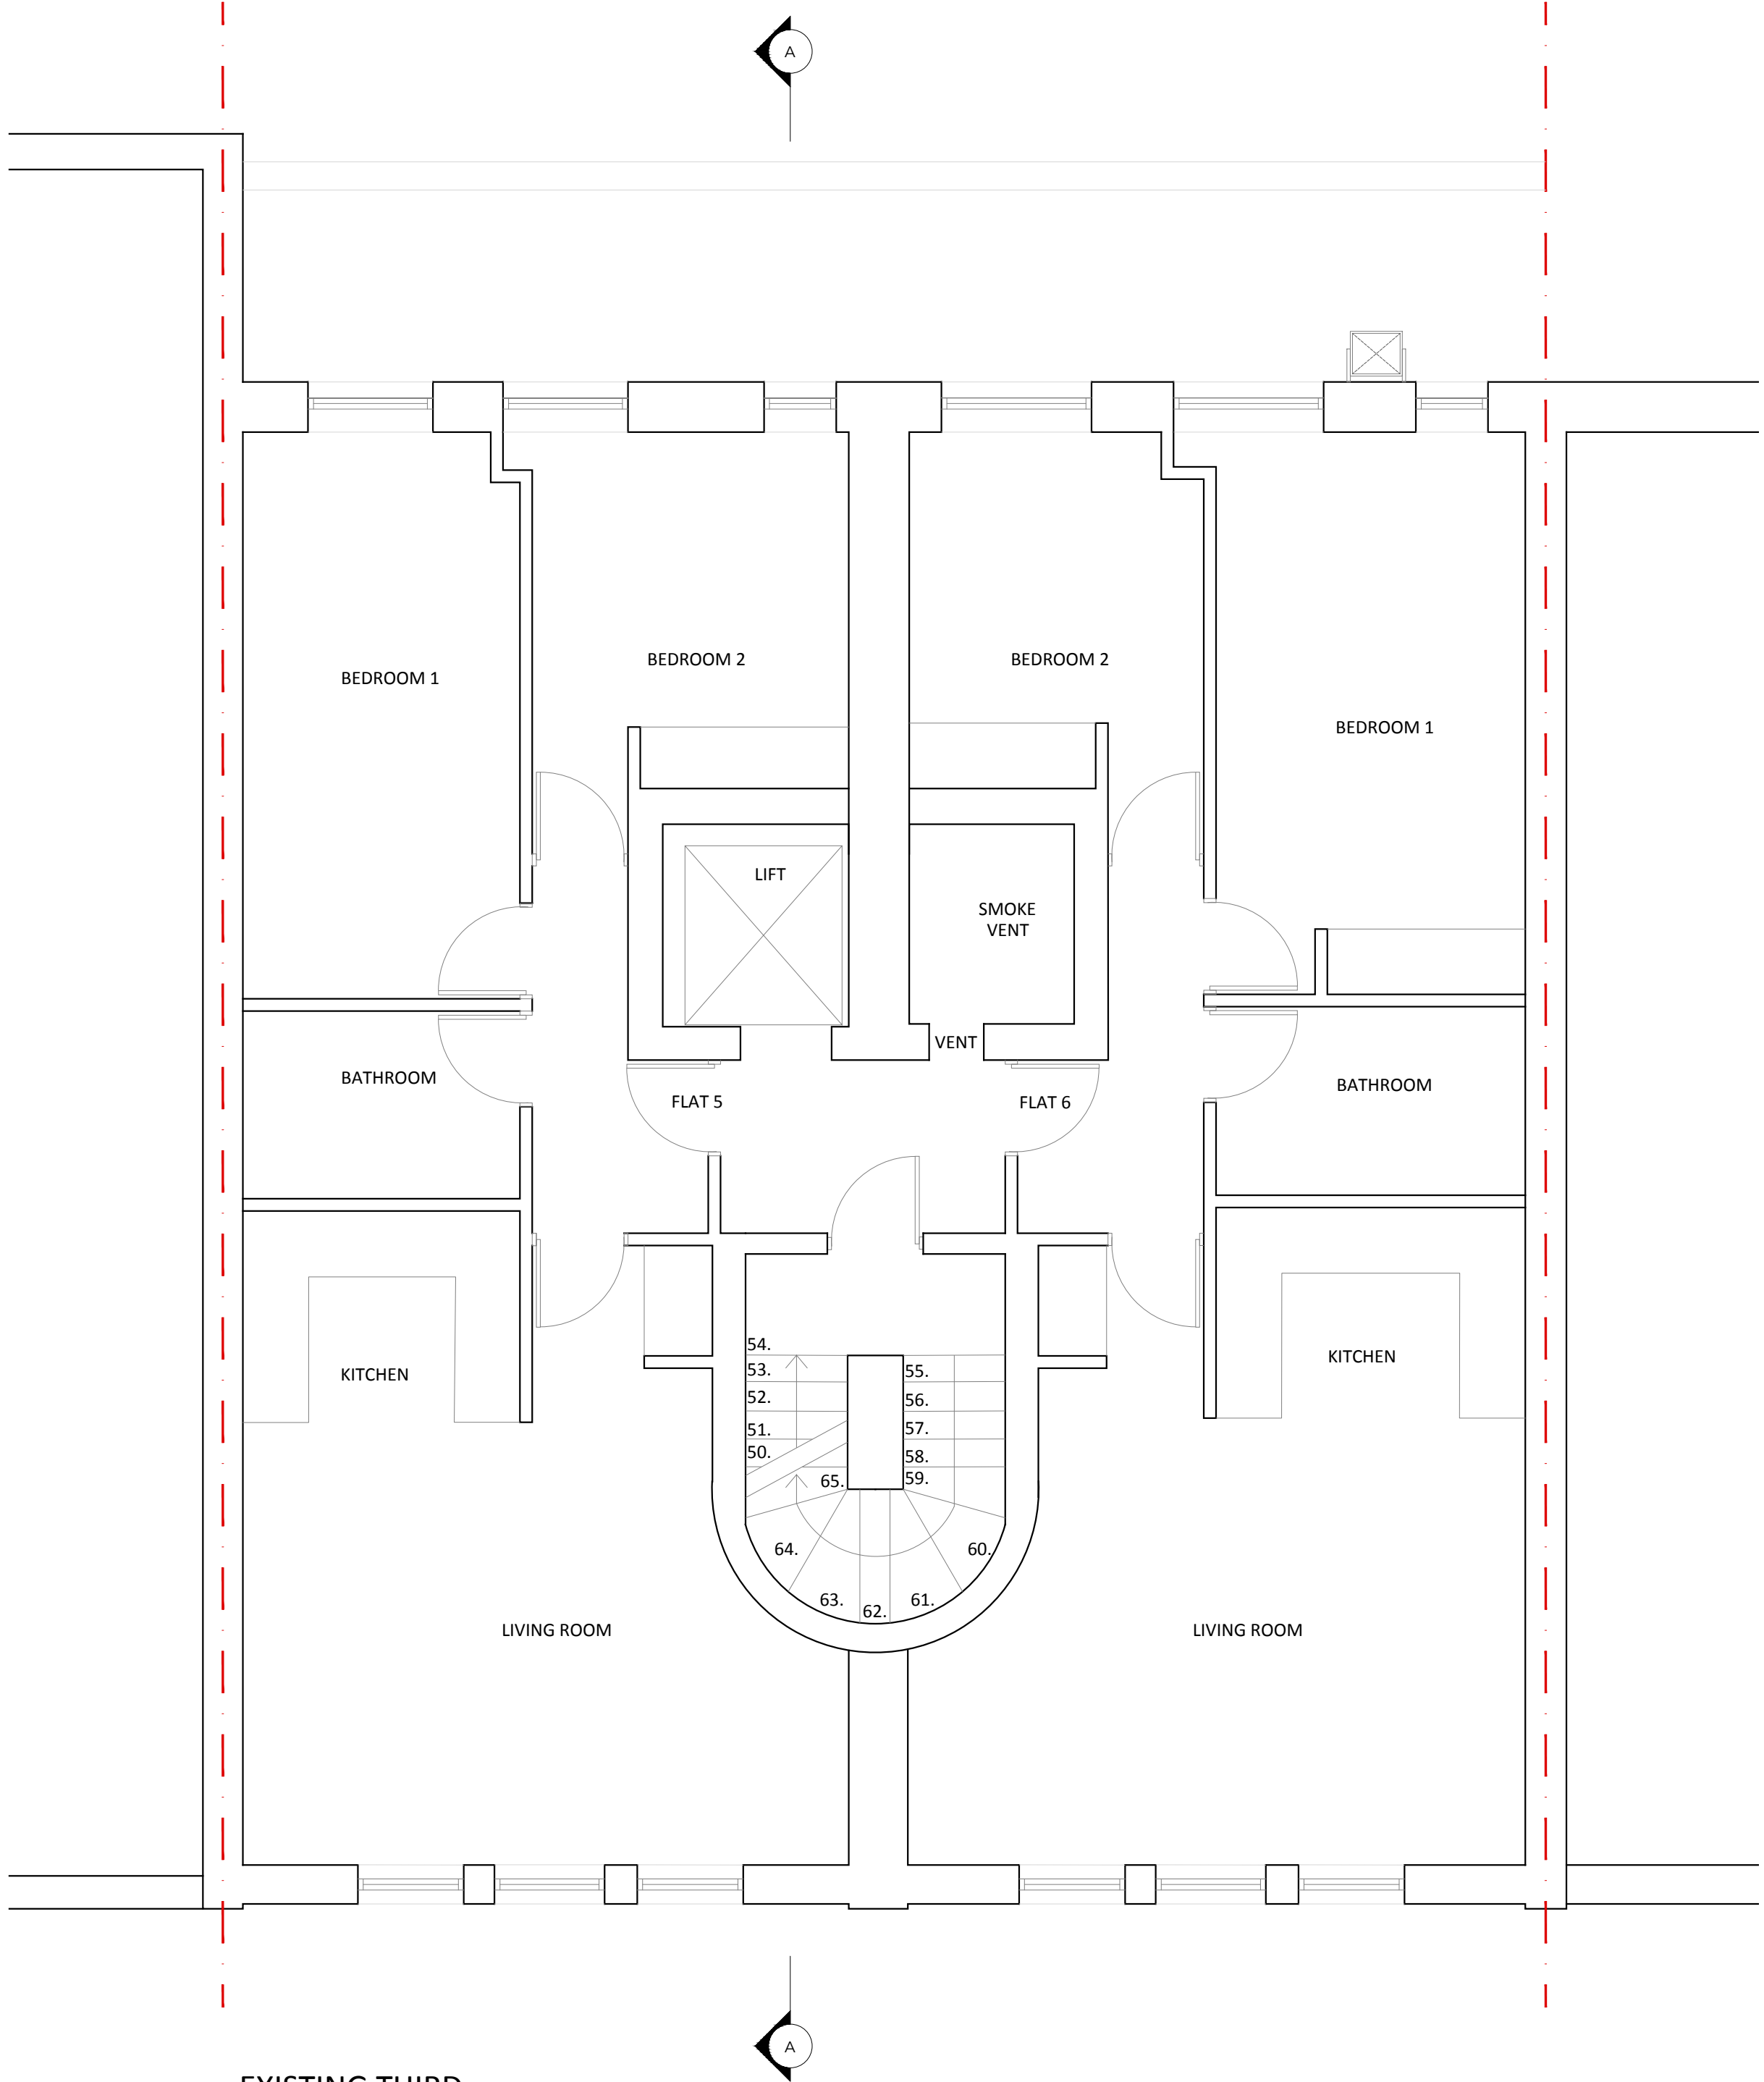


EXISTING THIRD
FLOOR PLAN

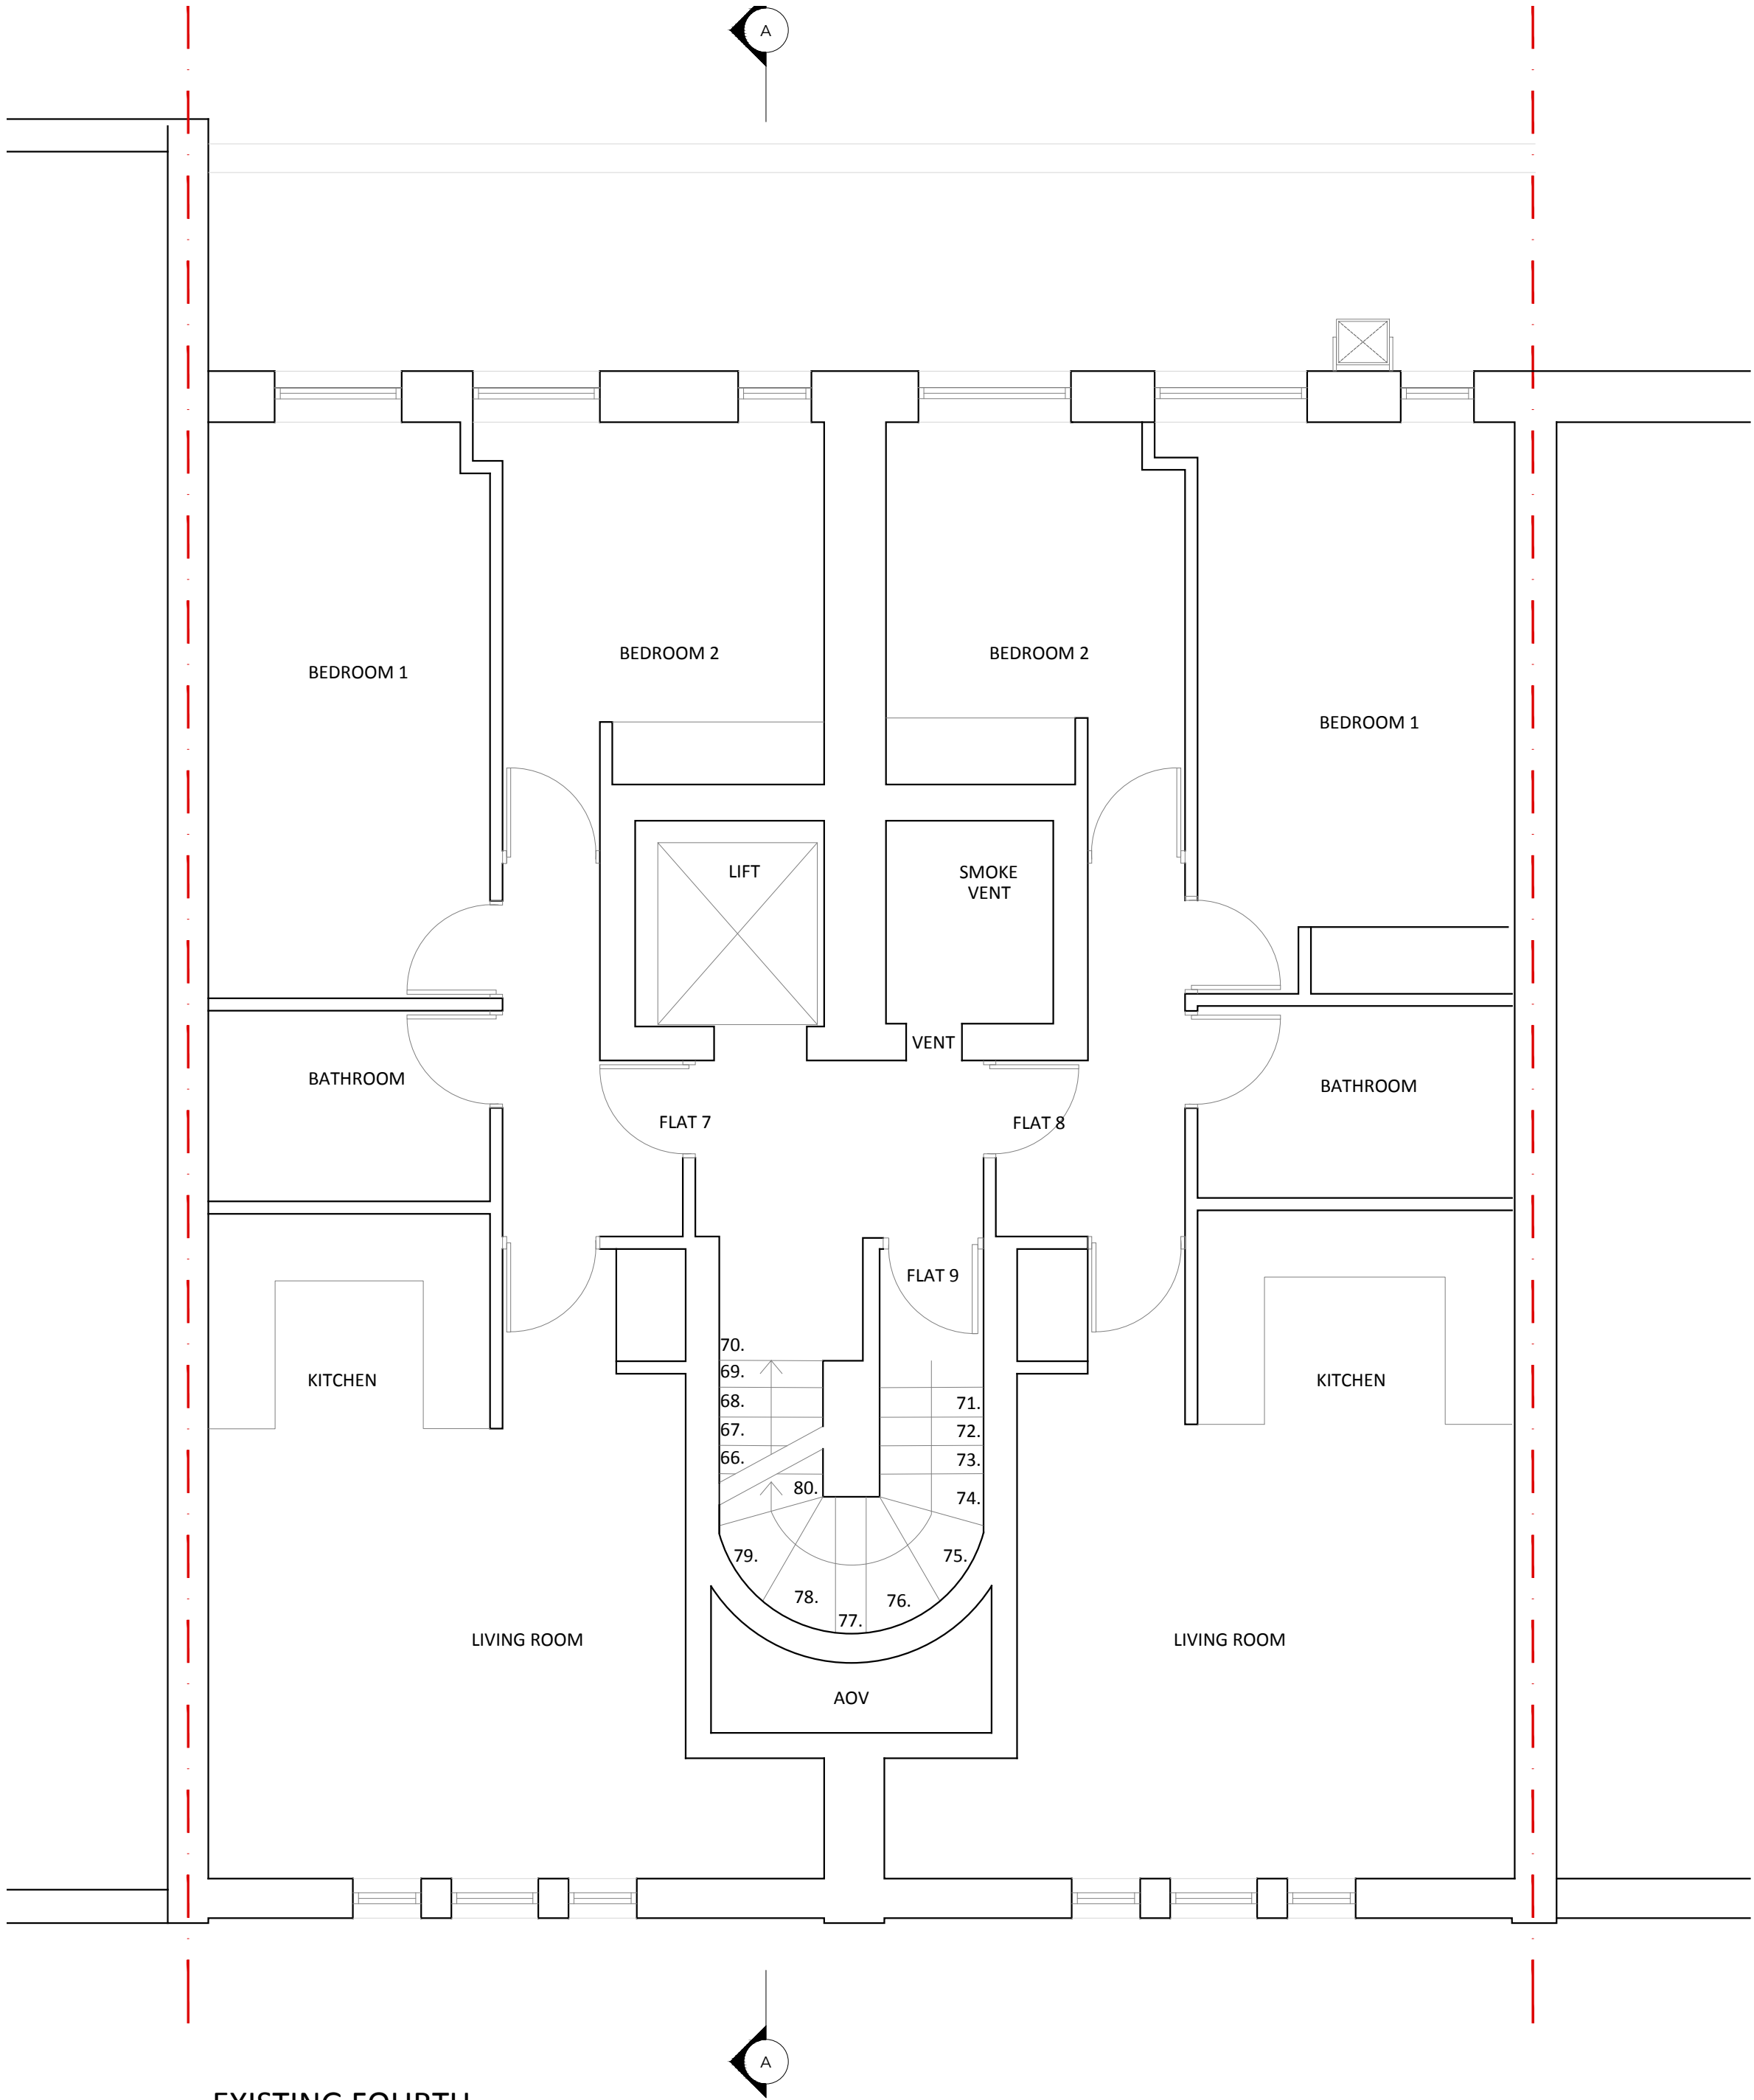

EXISTING FOURTH
FLOOR PLAN


© Christopher Bowen
This drawing and any design hereon is the
copyright of the Consultants and must not be
reproduced without their written consent. All
drawings remain the property of the Consultants.
Figured dimension only to be taken from this
drawing.
All dimensions to be checked on site.
Consultants to be informed immediately of any
discrepancies before work proceeds.

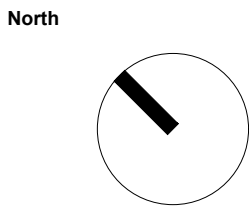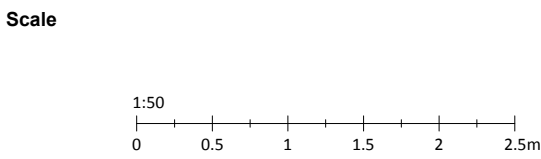


Rev	Date	Detail

Client Dawnela Properties		
Project Title 52 - 54 Gray's Inn Road		
Title Existing Third & Fourth Floor Plan		
Drawn by TA	Rev -	Drawing No. 1929.EX03
Date 30.01.2023	Scale @A1 1:50	

BOWEN
ARCHITECTS
26 STORE STREET
LONDON WC1E 7BT
020 7625 5373 07831105360
projects@bowenarchitects.co.uk

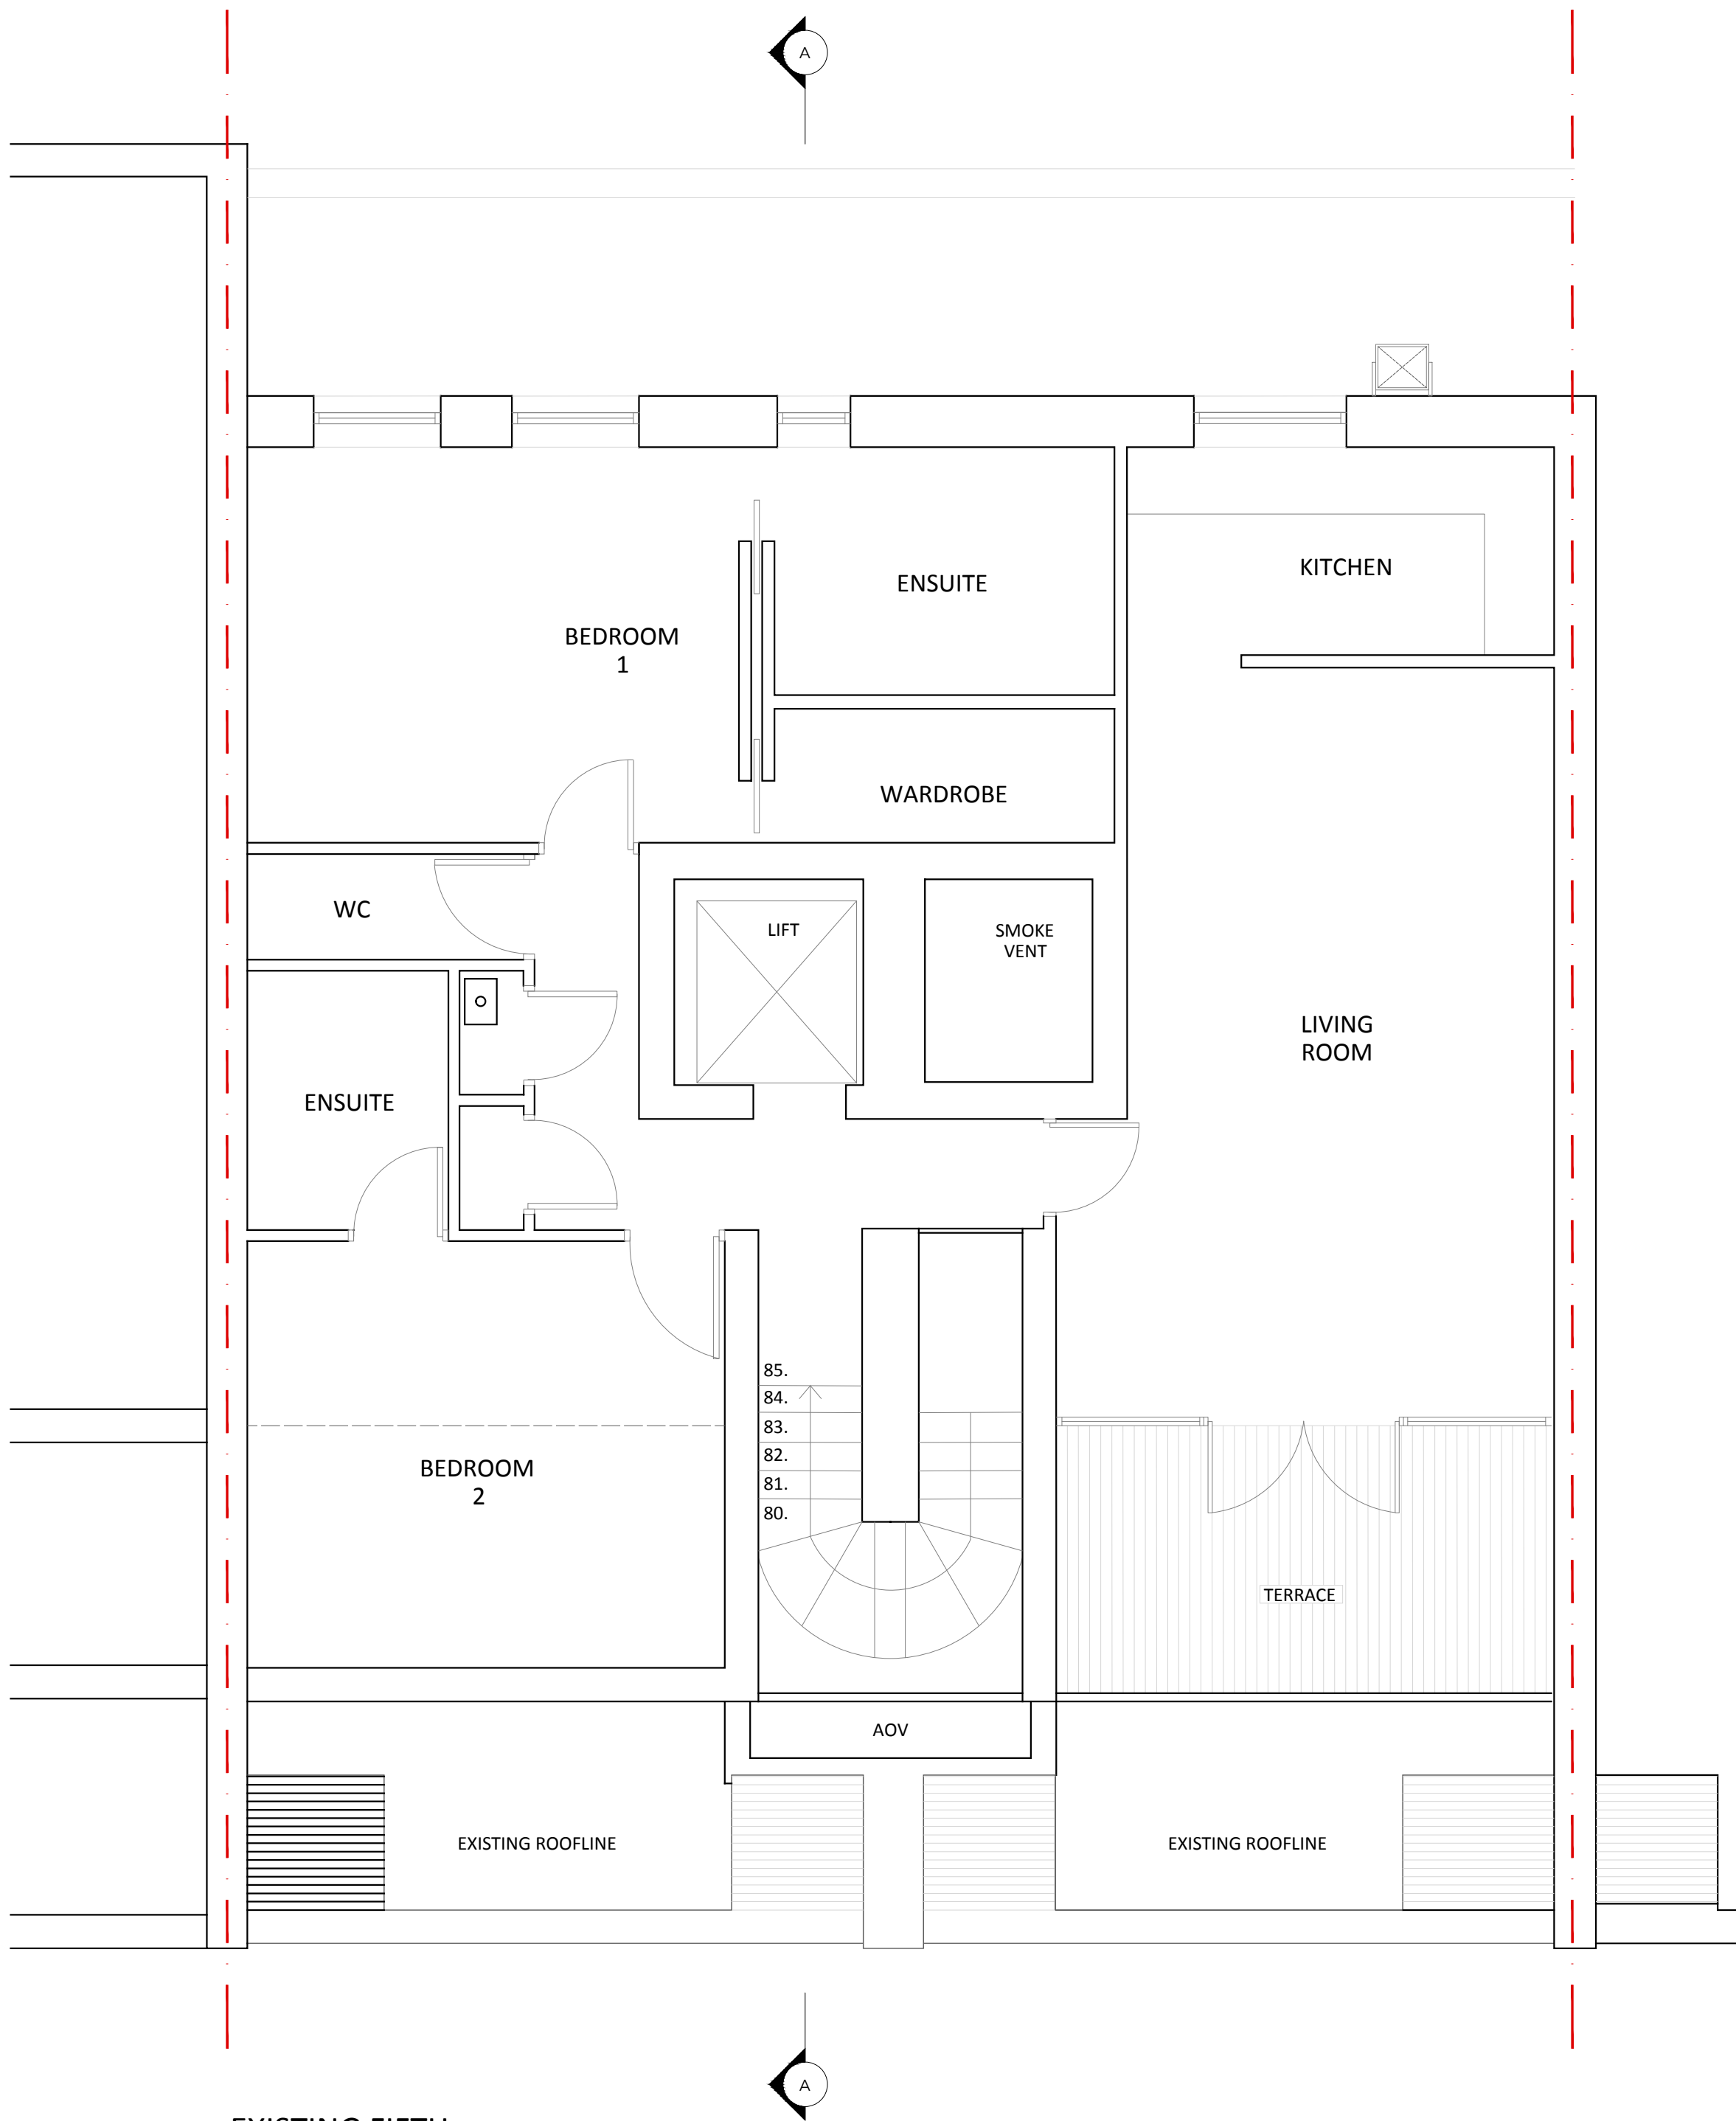



EXISTING FIFTH FLOOR PLAN

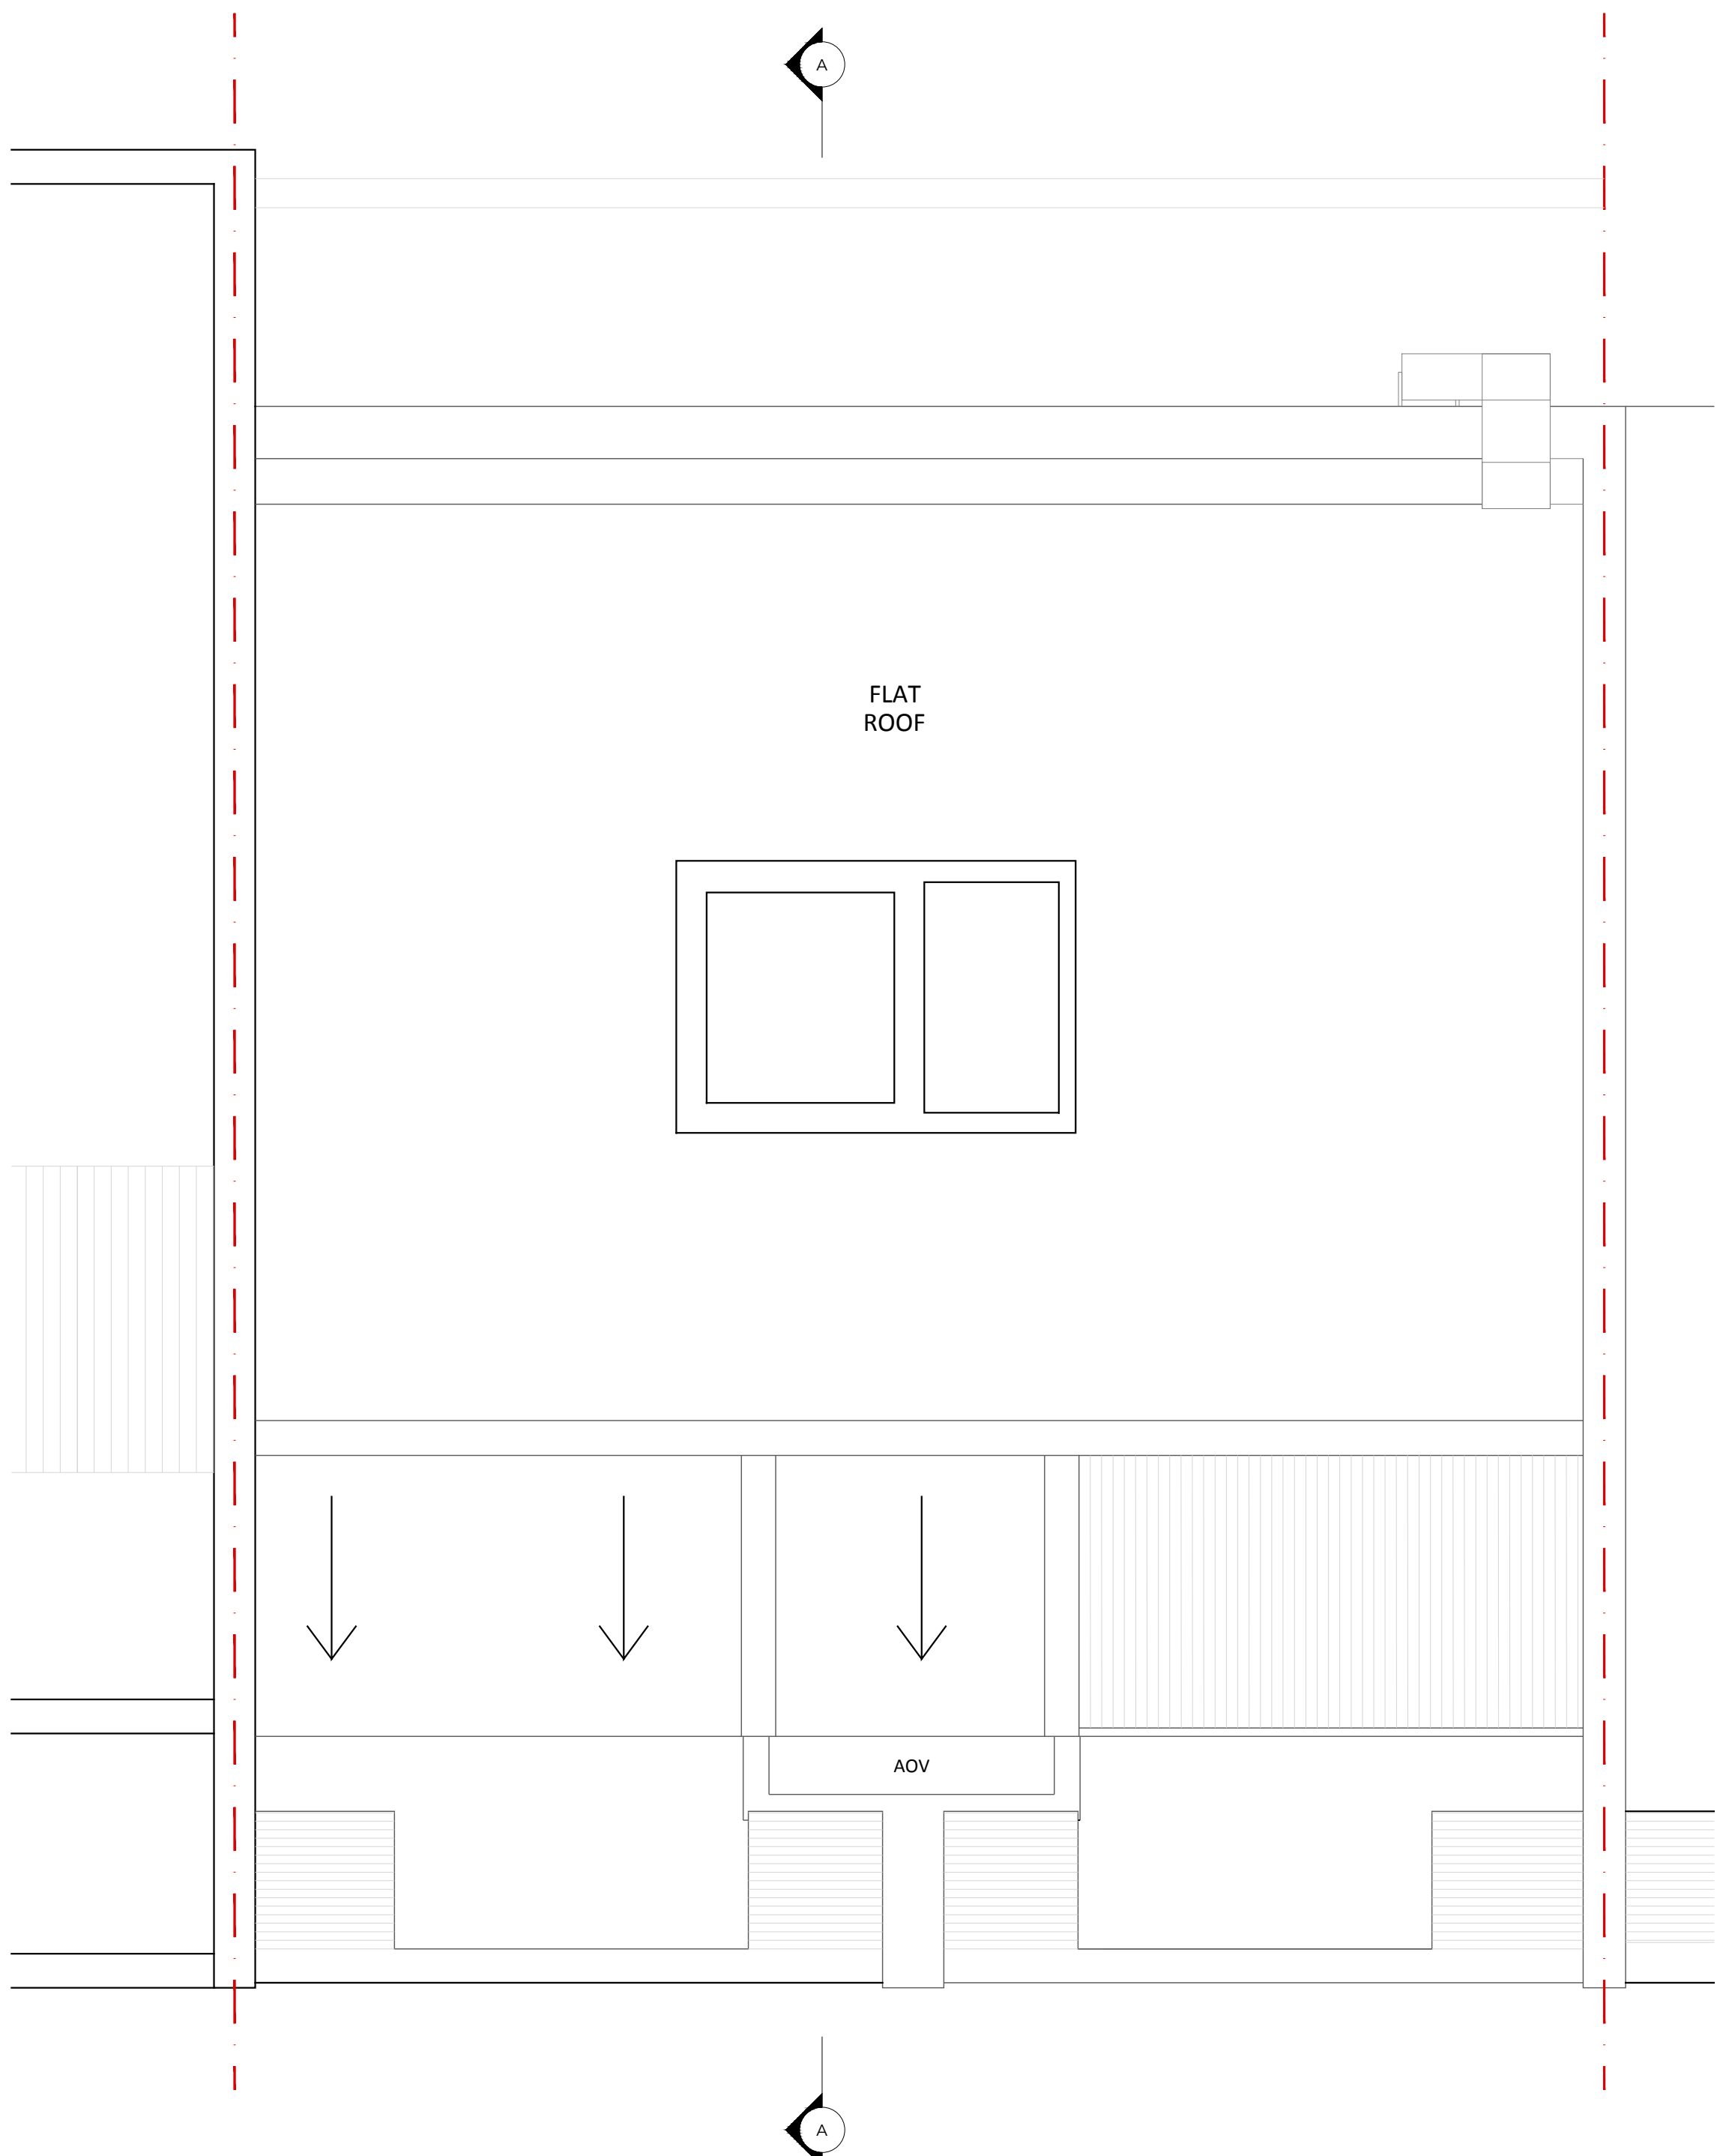

EXISTING ROOF PLAN

© Christopher Bowen
This drawing and any design hereon is the copyright of the Consultants and must not be reproduced without their written consent. All drawings remain the property of the Consultants.

Figured dimension only to be taken from this drawing.
All dimensions to be checked on site.
Consultants to be informed immediately of any discrepancies before work proceeds.

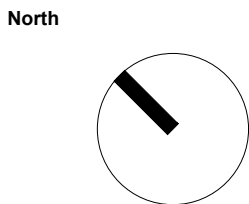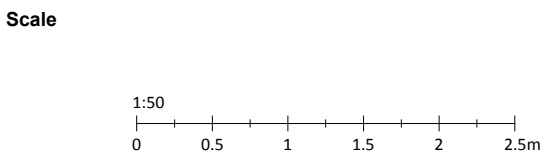

Rev	Date	Detail

Client Dawnelia Properties		
Project Title 52 - 54 Gray's Inn Road		
Title Existing Fifth Floor Plan & Roof Plan		
Drawn by TA	Rev -	Drawing No. 1929.EX04
Date 30.01.2023	Scale @A1 1:50	

BOWEN
ARCHITECTS
26 STORE STREET
LONDON WC1E 7BT
020 7625 5373 07831105360
projects@bowenarchitects.co.uk




NO. 52 - 54 GRAYS INN ROAD

© **Christopher Bowen**
This drawing and any design hereon is the copyright of the Consultants and must not be reproduced without their written consent. All drawings remain the property of the Consultants.

Figured dimension only to be taken from this drawing.
All dimensions to be checked on site.
Consultants to be informed immediately of any discrepancies before work proceeds.

Scale


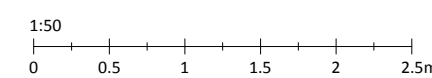


North

Rev	Date	Detail


Client	Dawnella Properties	
Project Title	52 - 54 Gray's Inn Road	
Title	Existing West & East Elevations	
Drawn by TA	Rev -	Drawing No. 1929.EX05
Date 30.01.2023	Scale @A1 1:50	

BOWEN
ARCHITECTS
26 STORE STREET
LONDON WC1E 7BT
020 7625 5373 07831105360
projects@bowenarchitects.co.uk

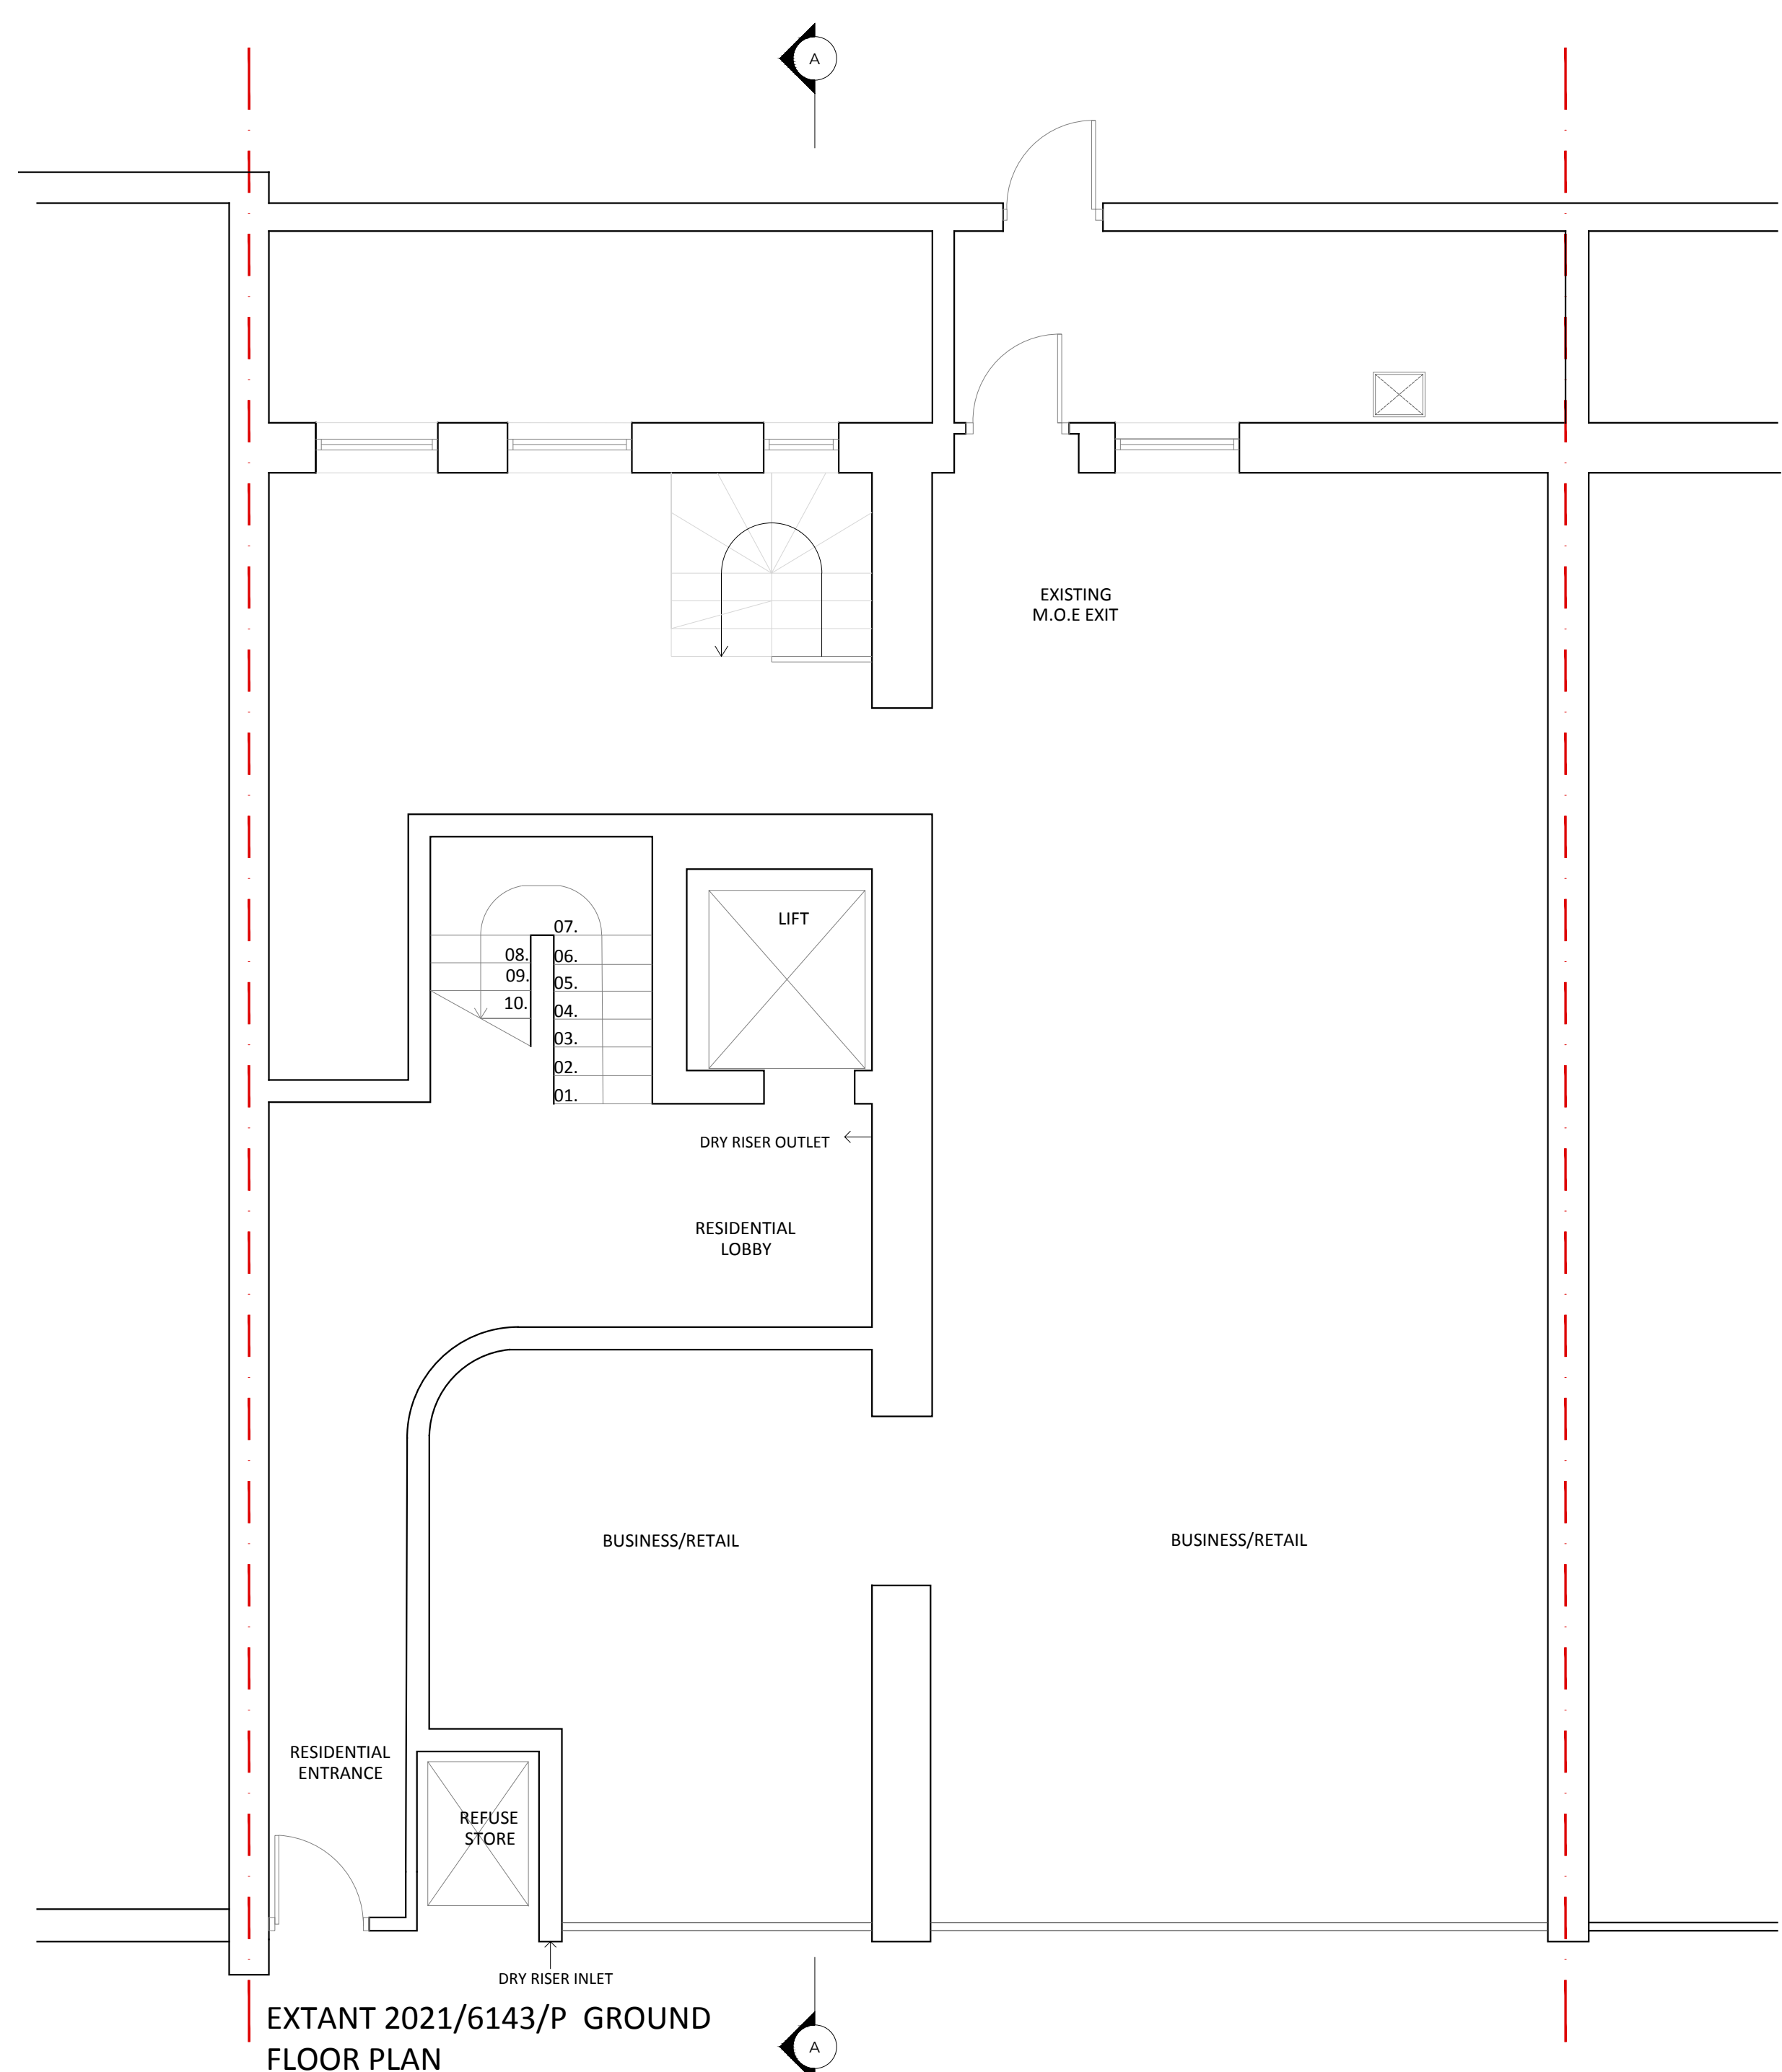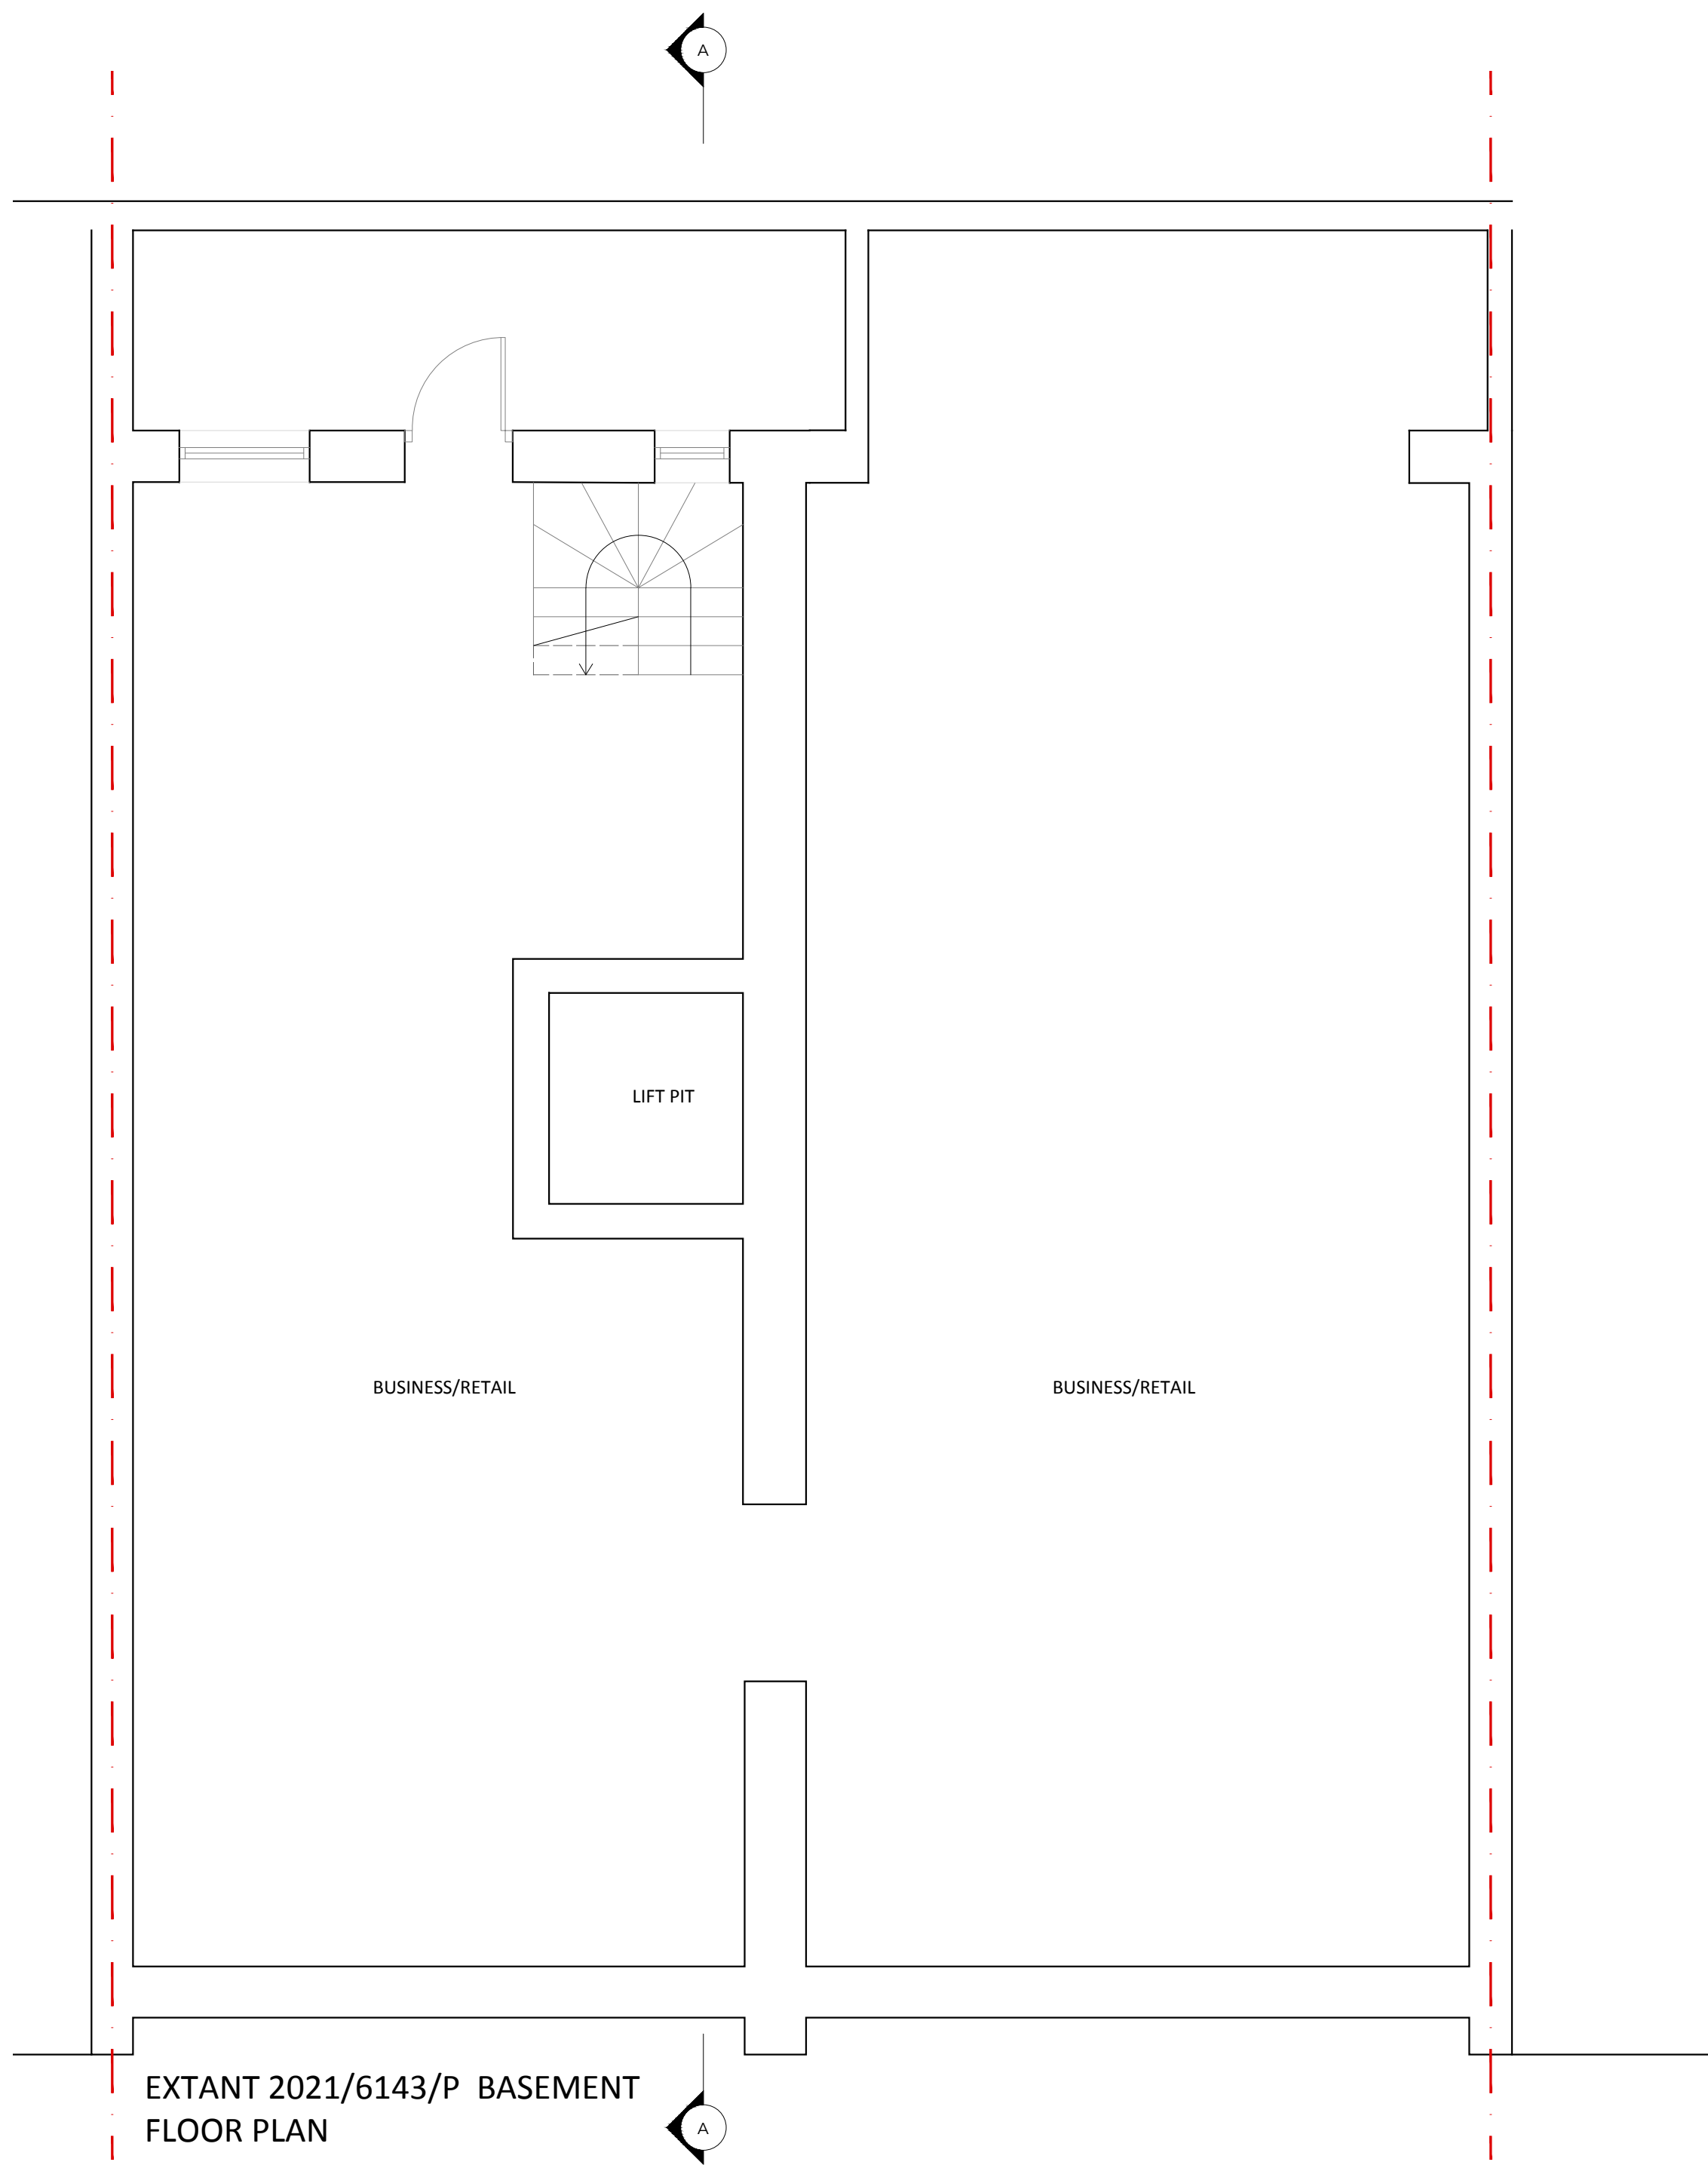


© Christopher Bowen
This drawing and any design hereon is the copyright of the Consultants and must not be reproduced without their written consent. All drawings remain the property of the Consultants.
Figured dimension only to be taken from this drawing.
All dimensions to be checked on site.
Consultants to be informed immediately of any discrepancies before work proceeds.

Scale

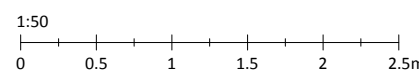


North

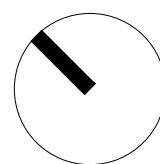


Rev	Date	Detail

Client Dawnelia Properties		
Project Title 52 - 54 Gray's Inn Road		
Title Extant Basement & Ground Floor Plan		
Drawn by TA	Rev -	Drawing No. 1929.EX06
Date 30.01.2023	Scale @A1 1:50	


BOWEN
ARCHITECTS
LONDON WC1E 7BT
020 7625 5373 07831105360
projects@bowenarchitects.co.uk

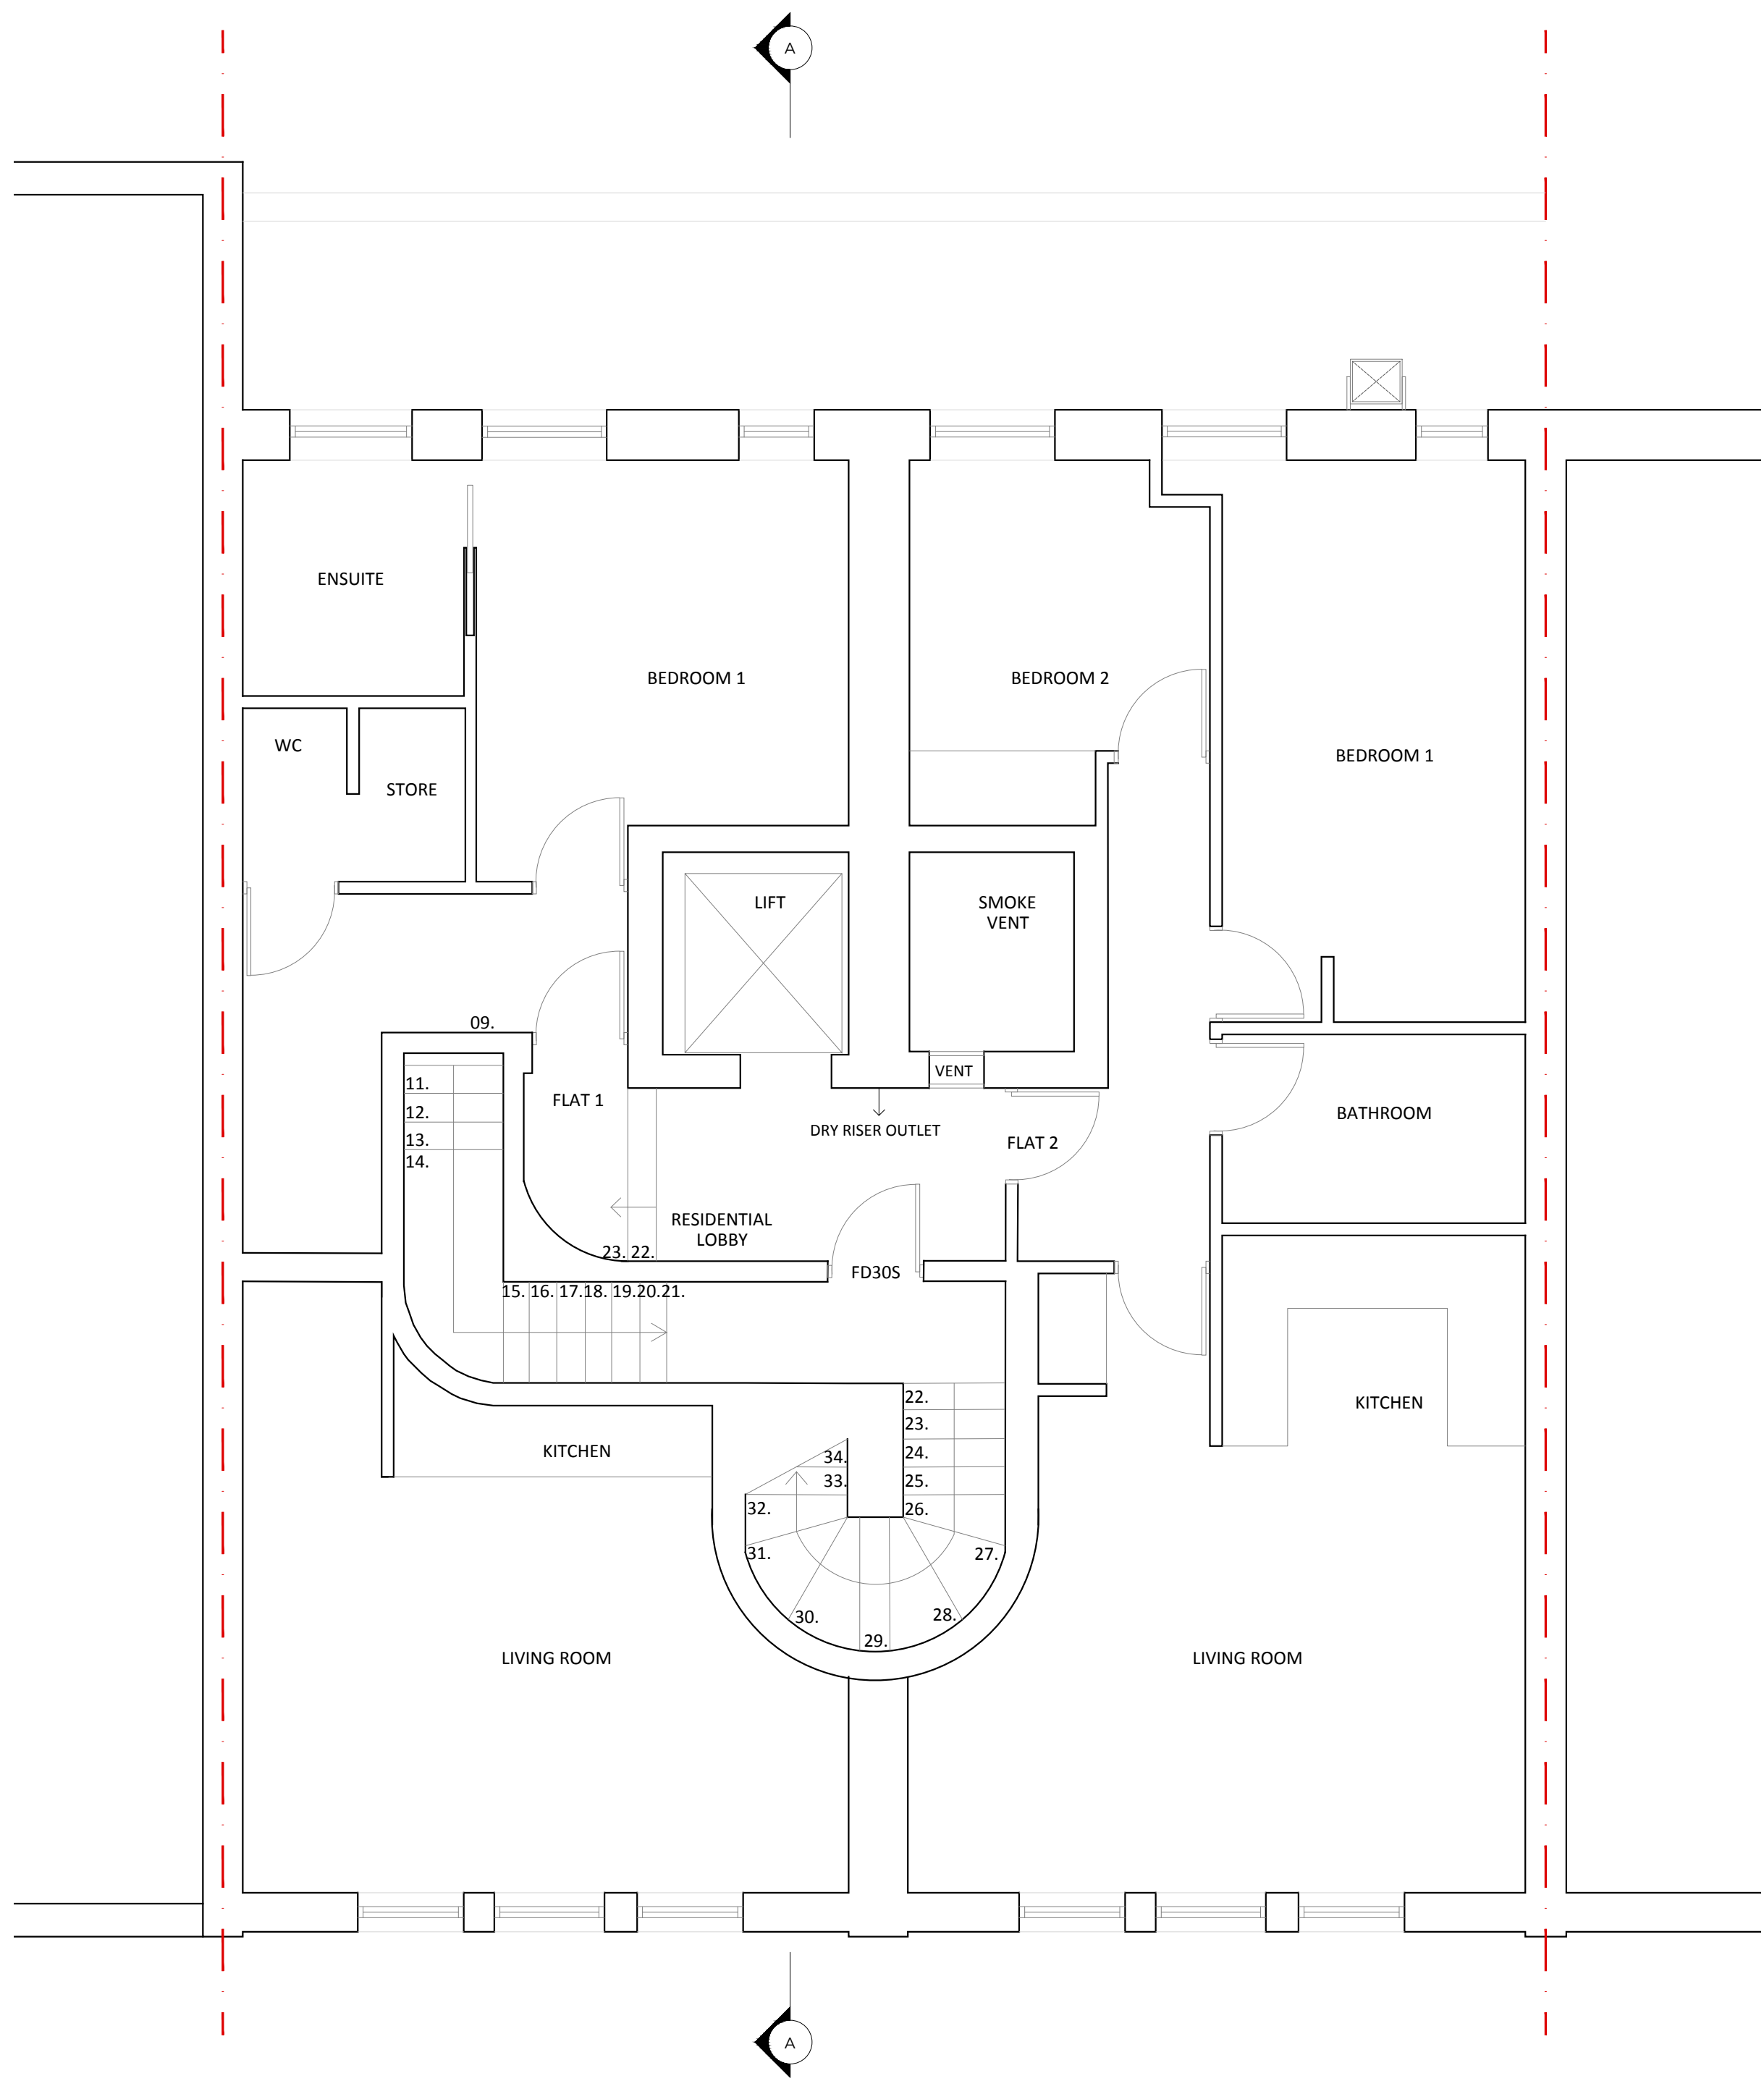


EXTANT 2021/6143/P FIRST FLOOR PLAN

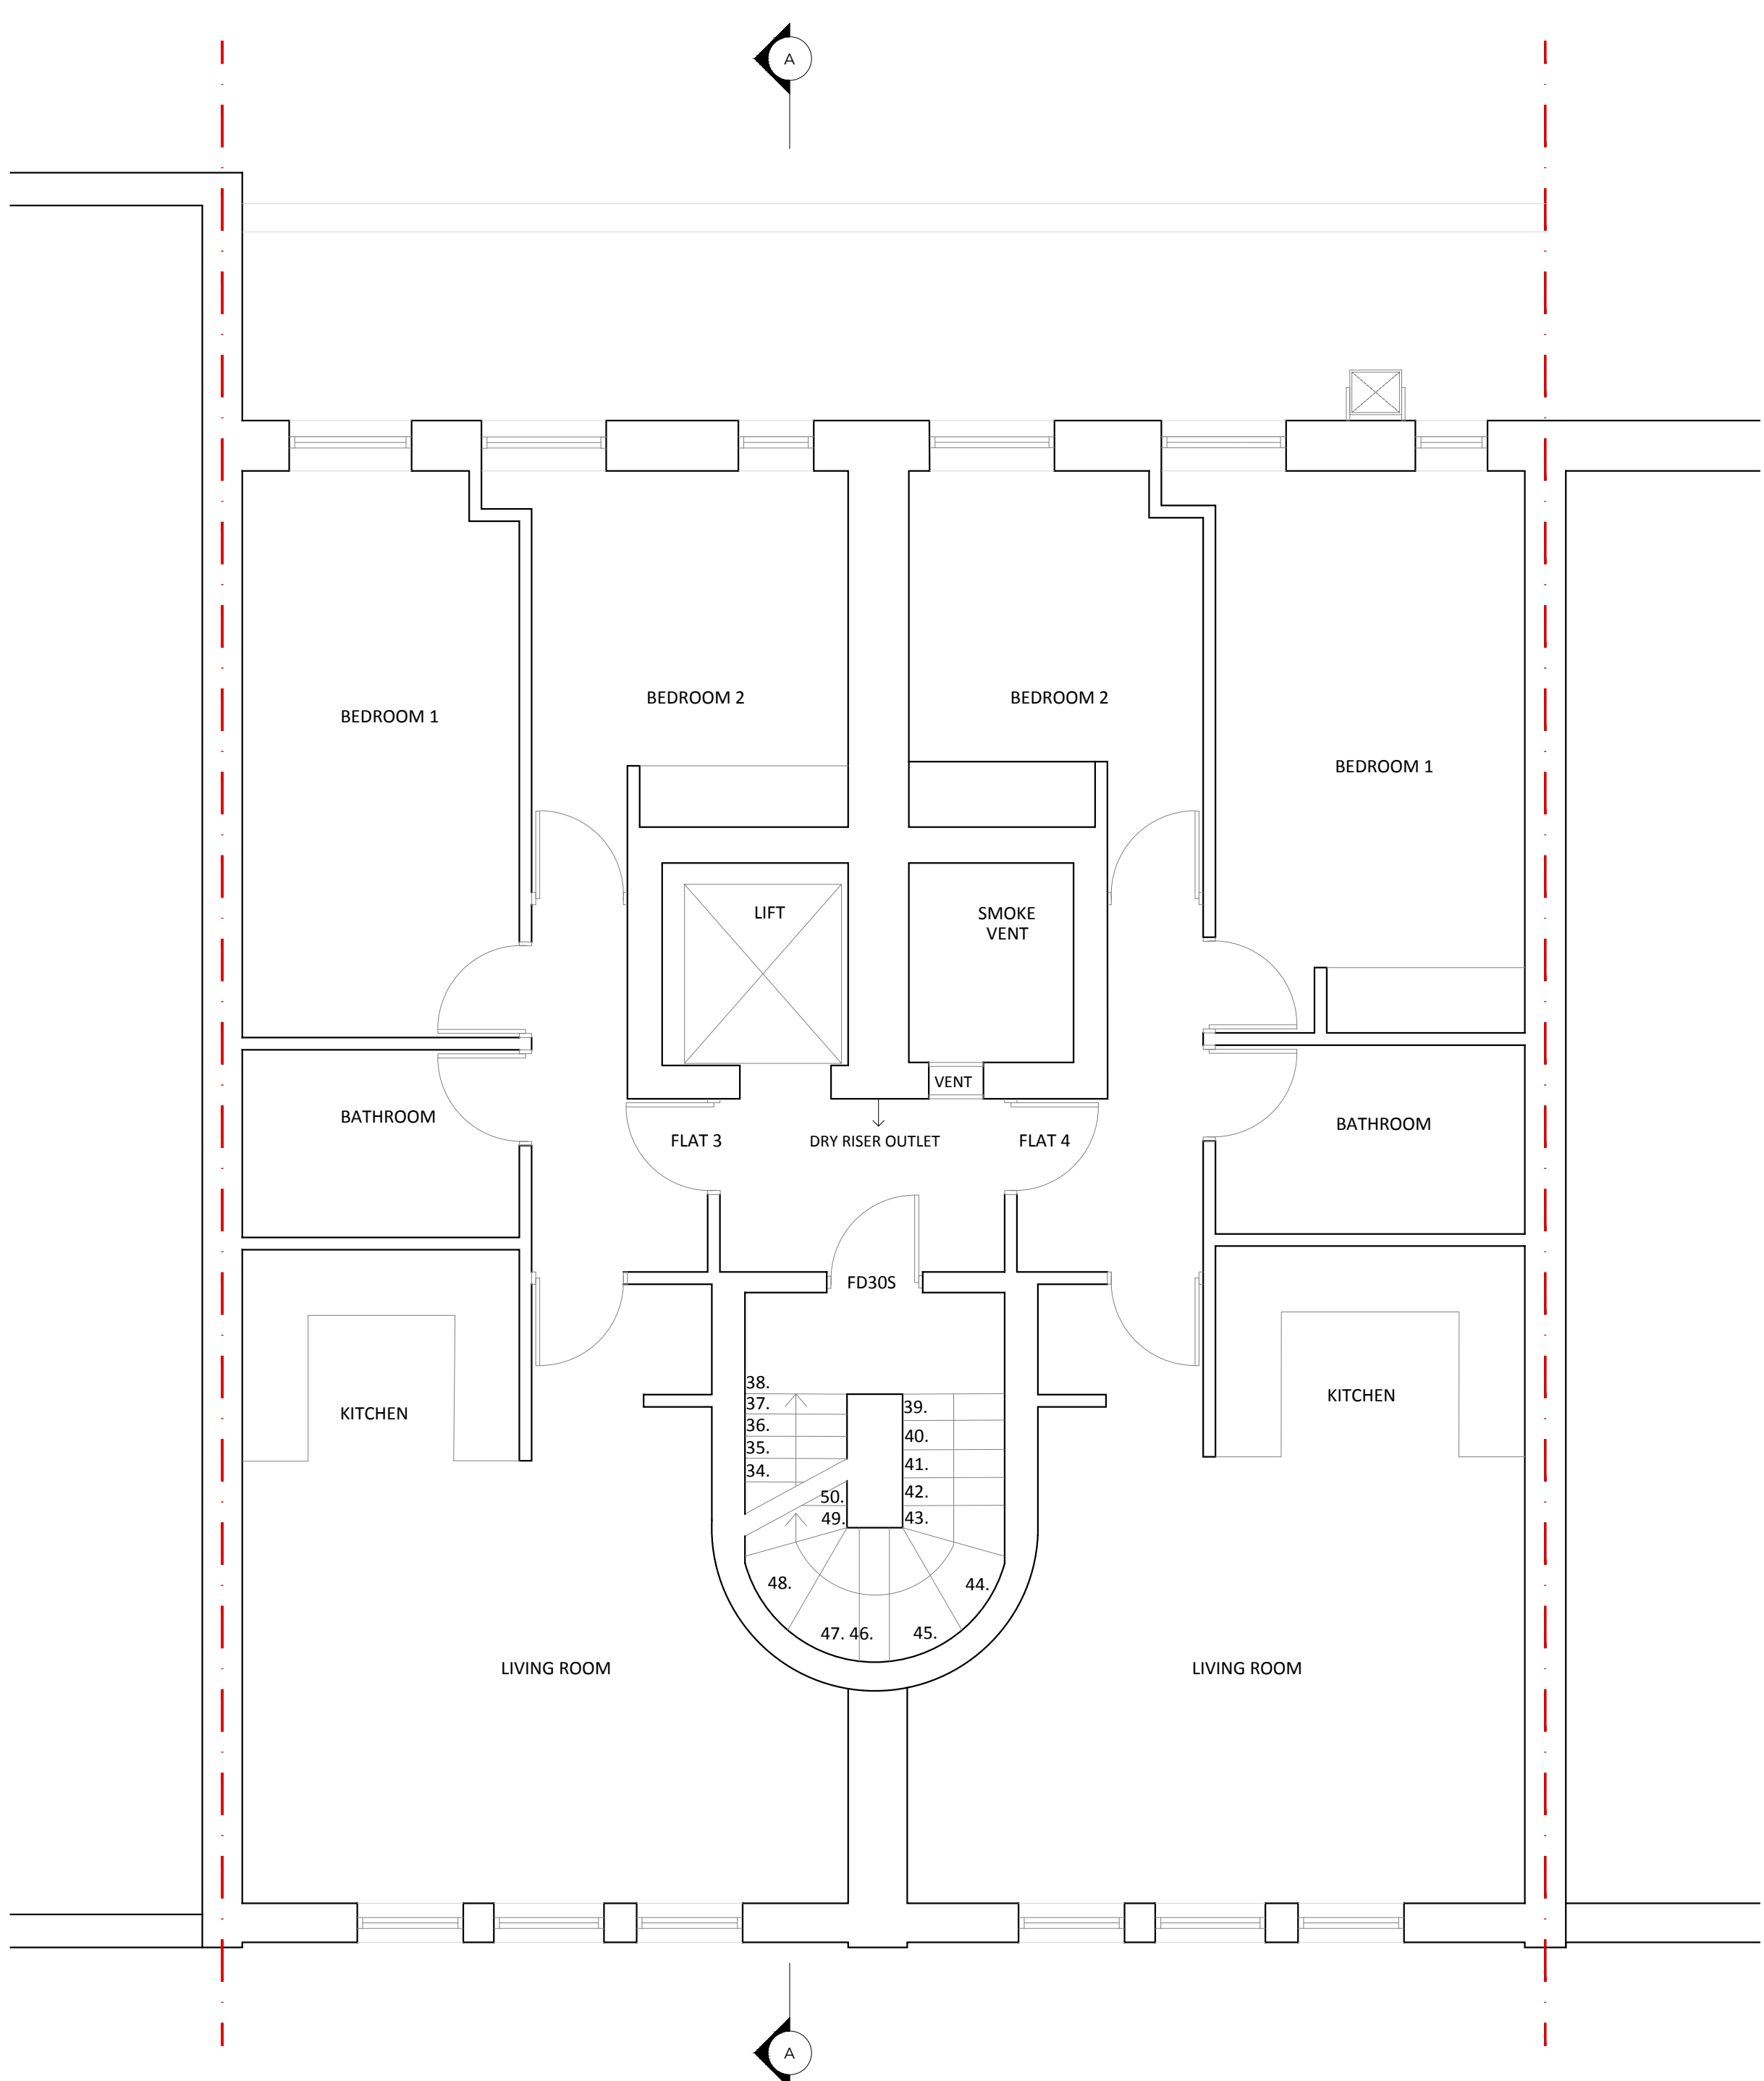

EXTANT 2021/6143/P SECOND FLOOR PLAN


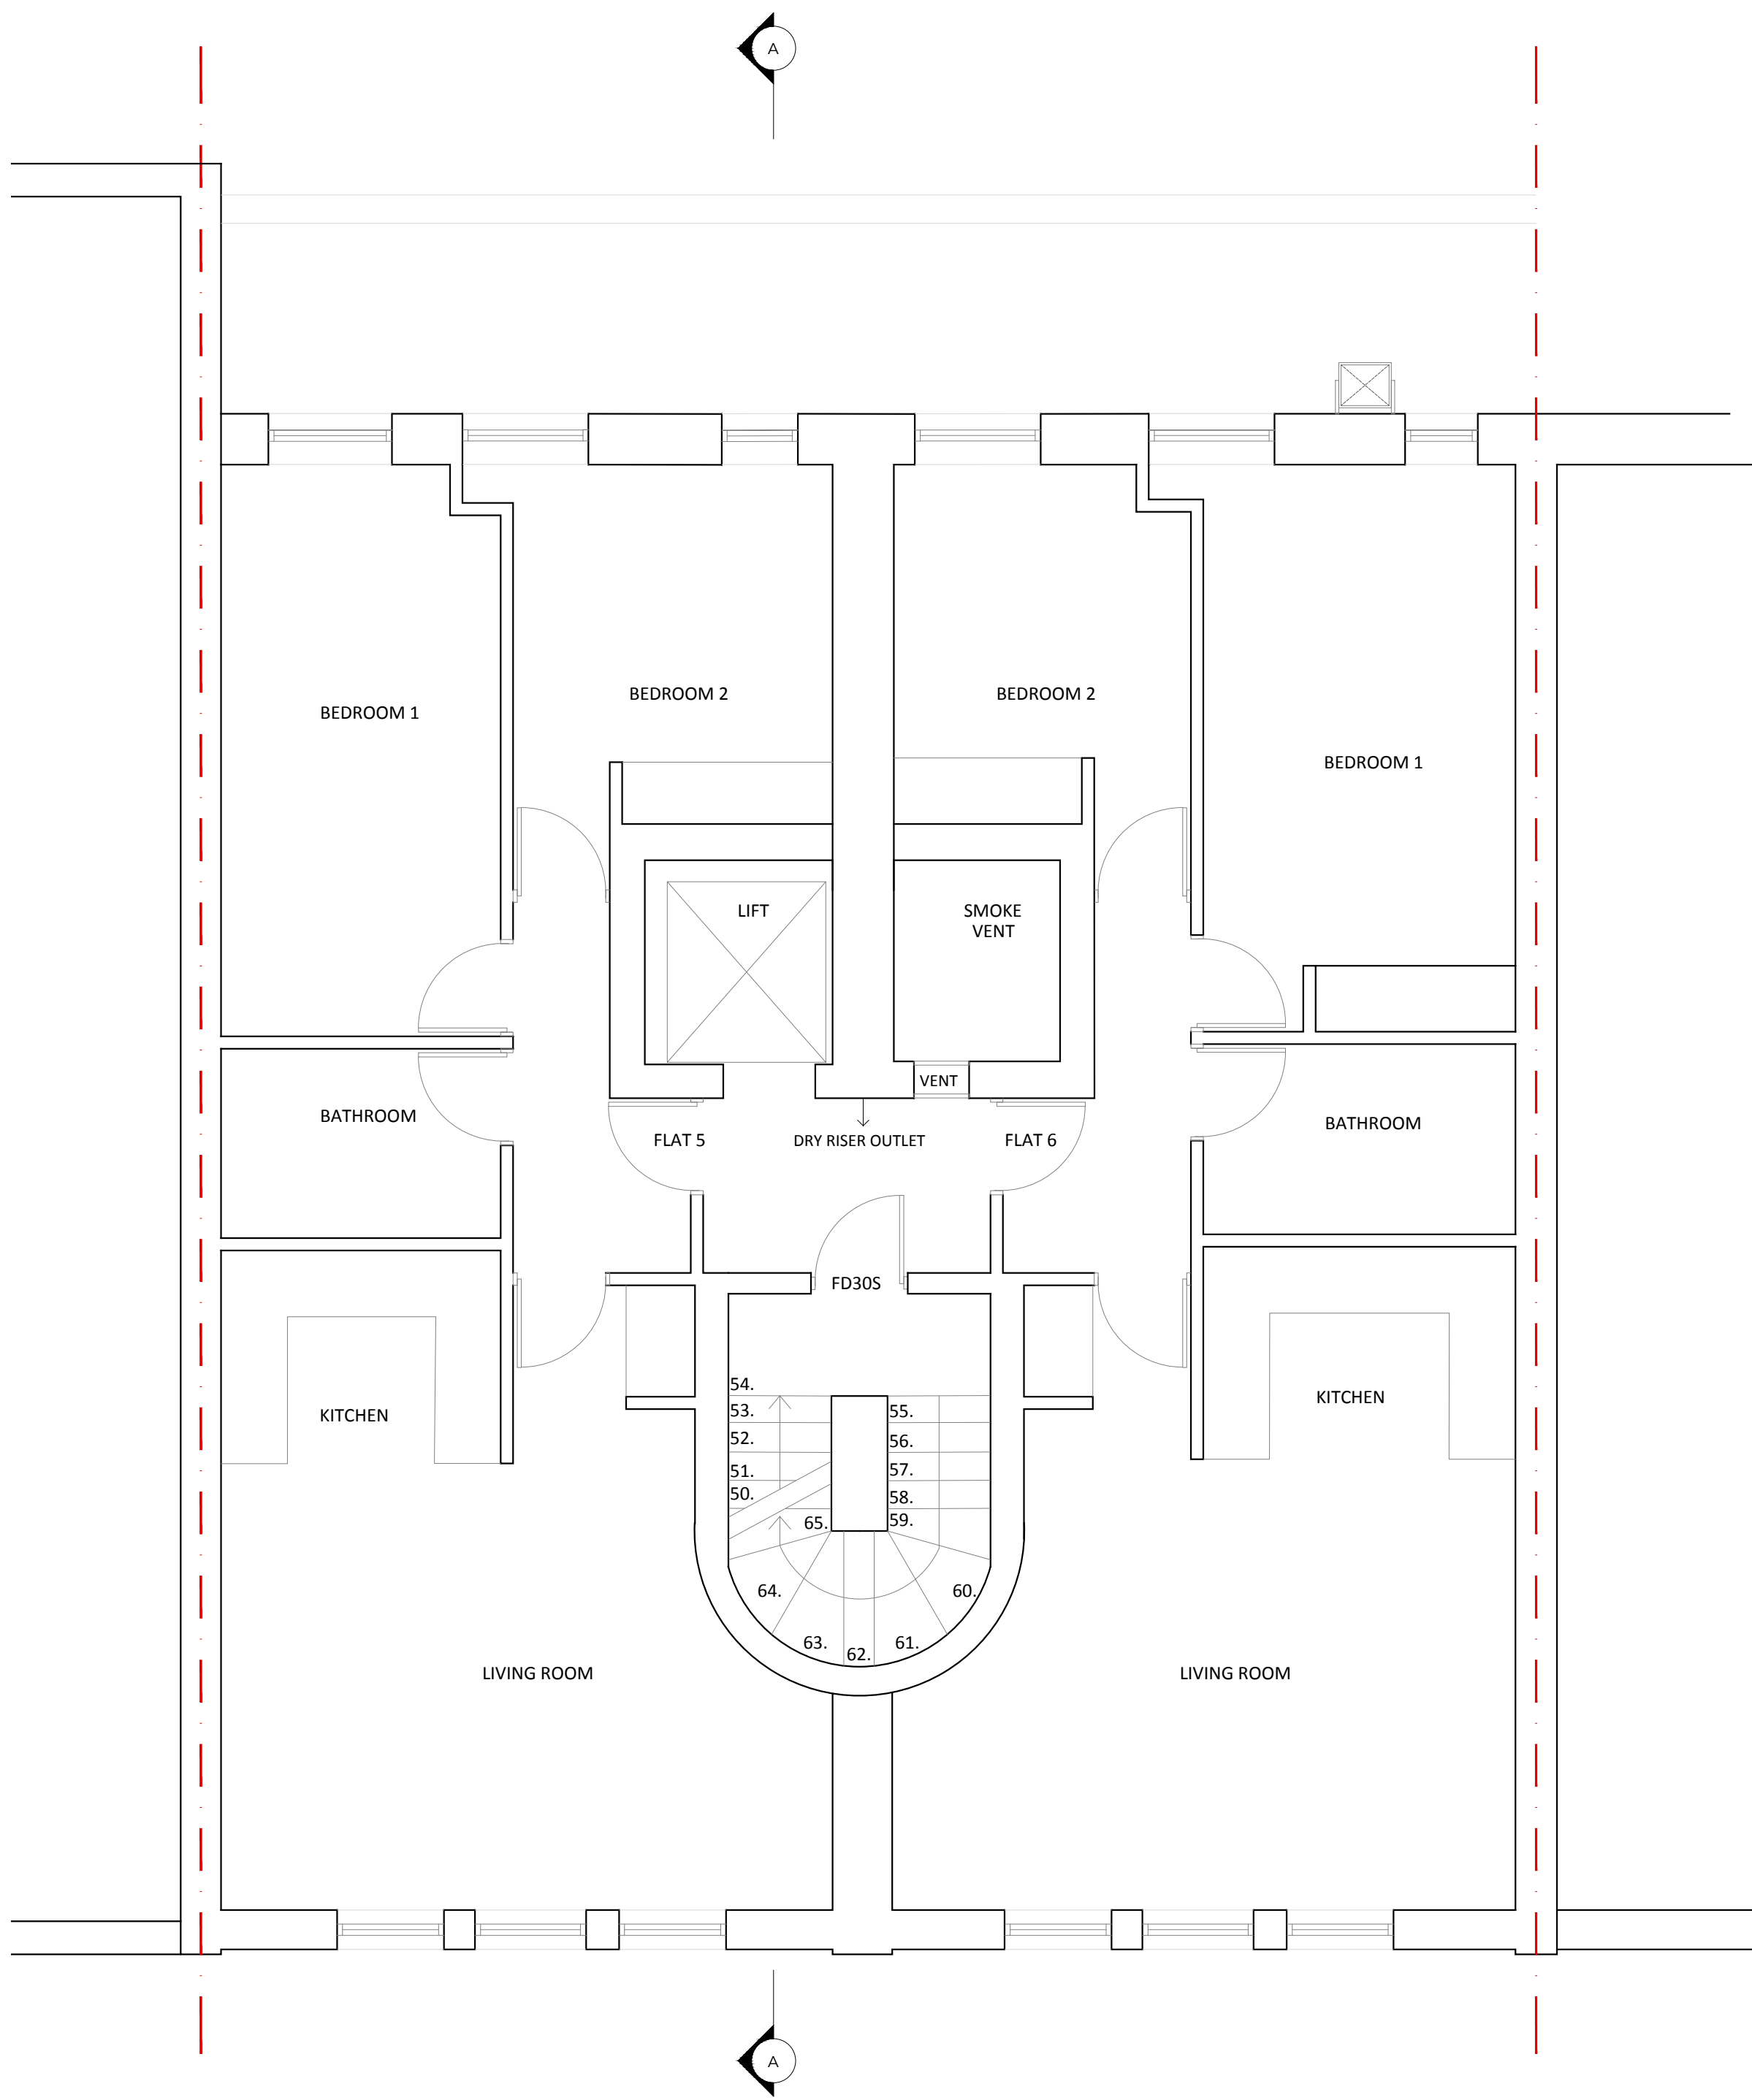


EXTANT 2021/6143/P THIRD
FLOOR PLAN

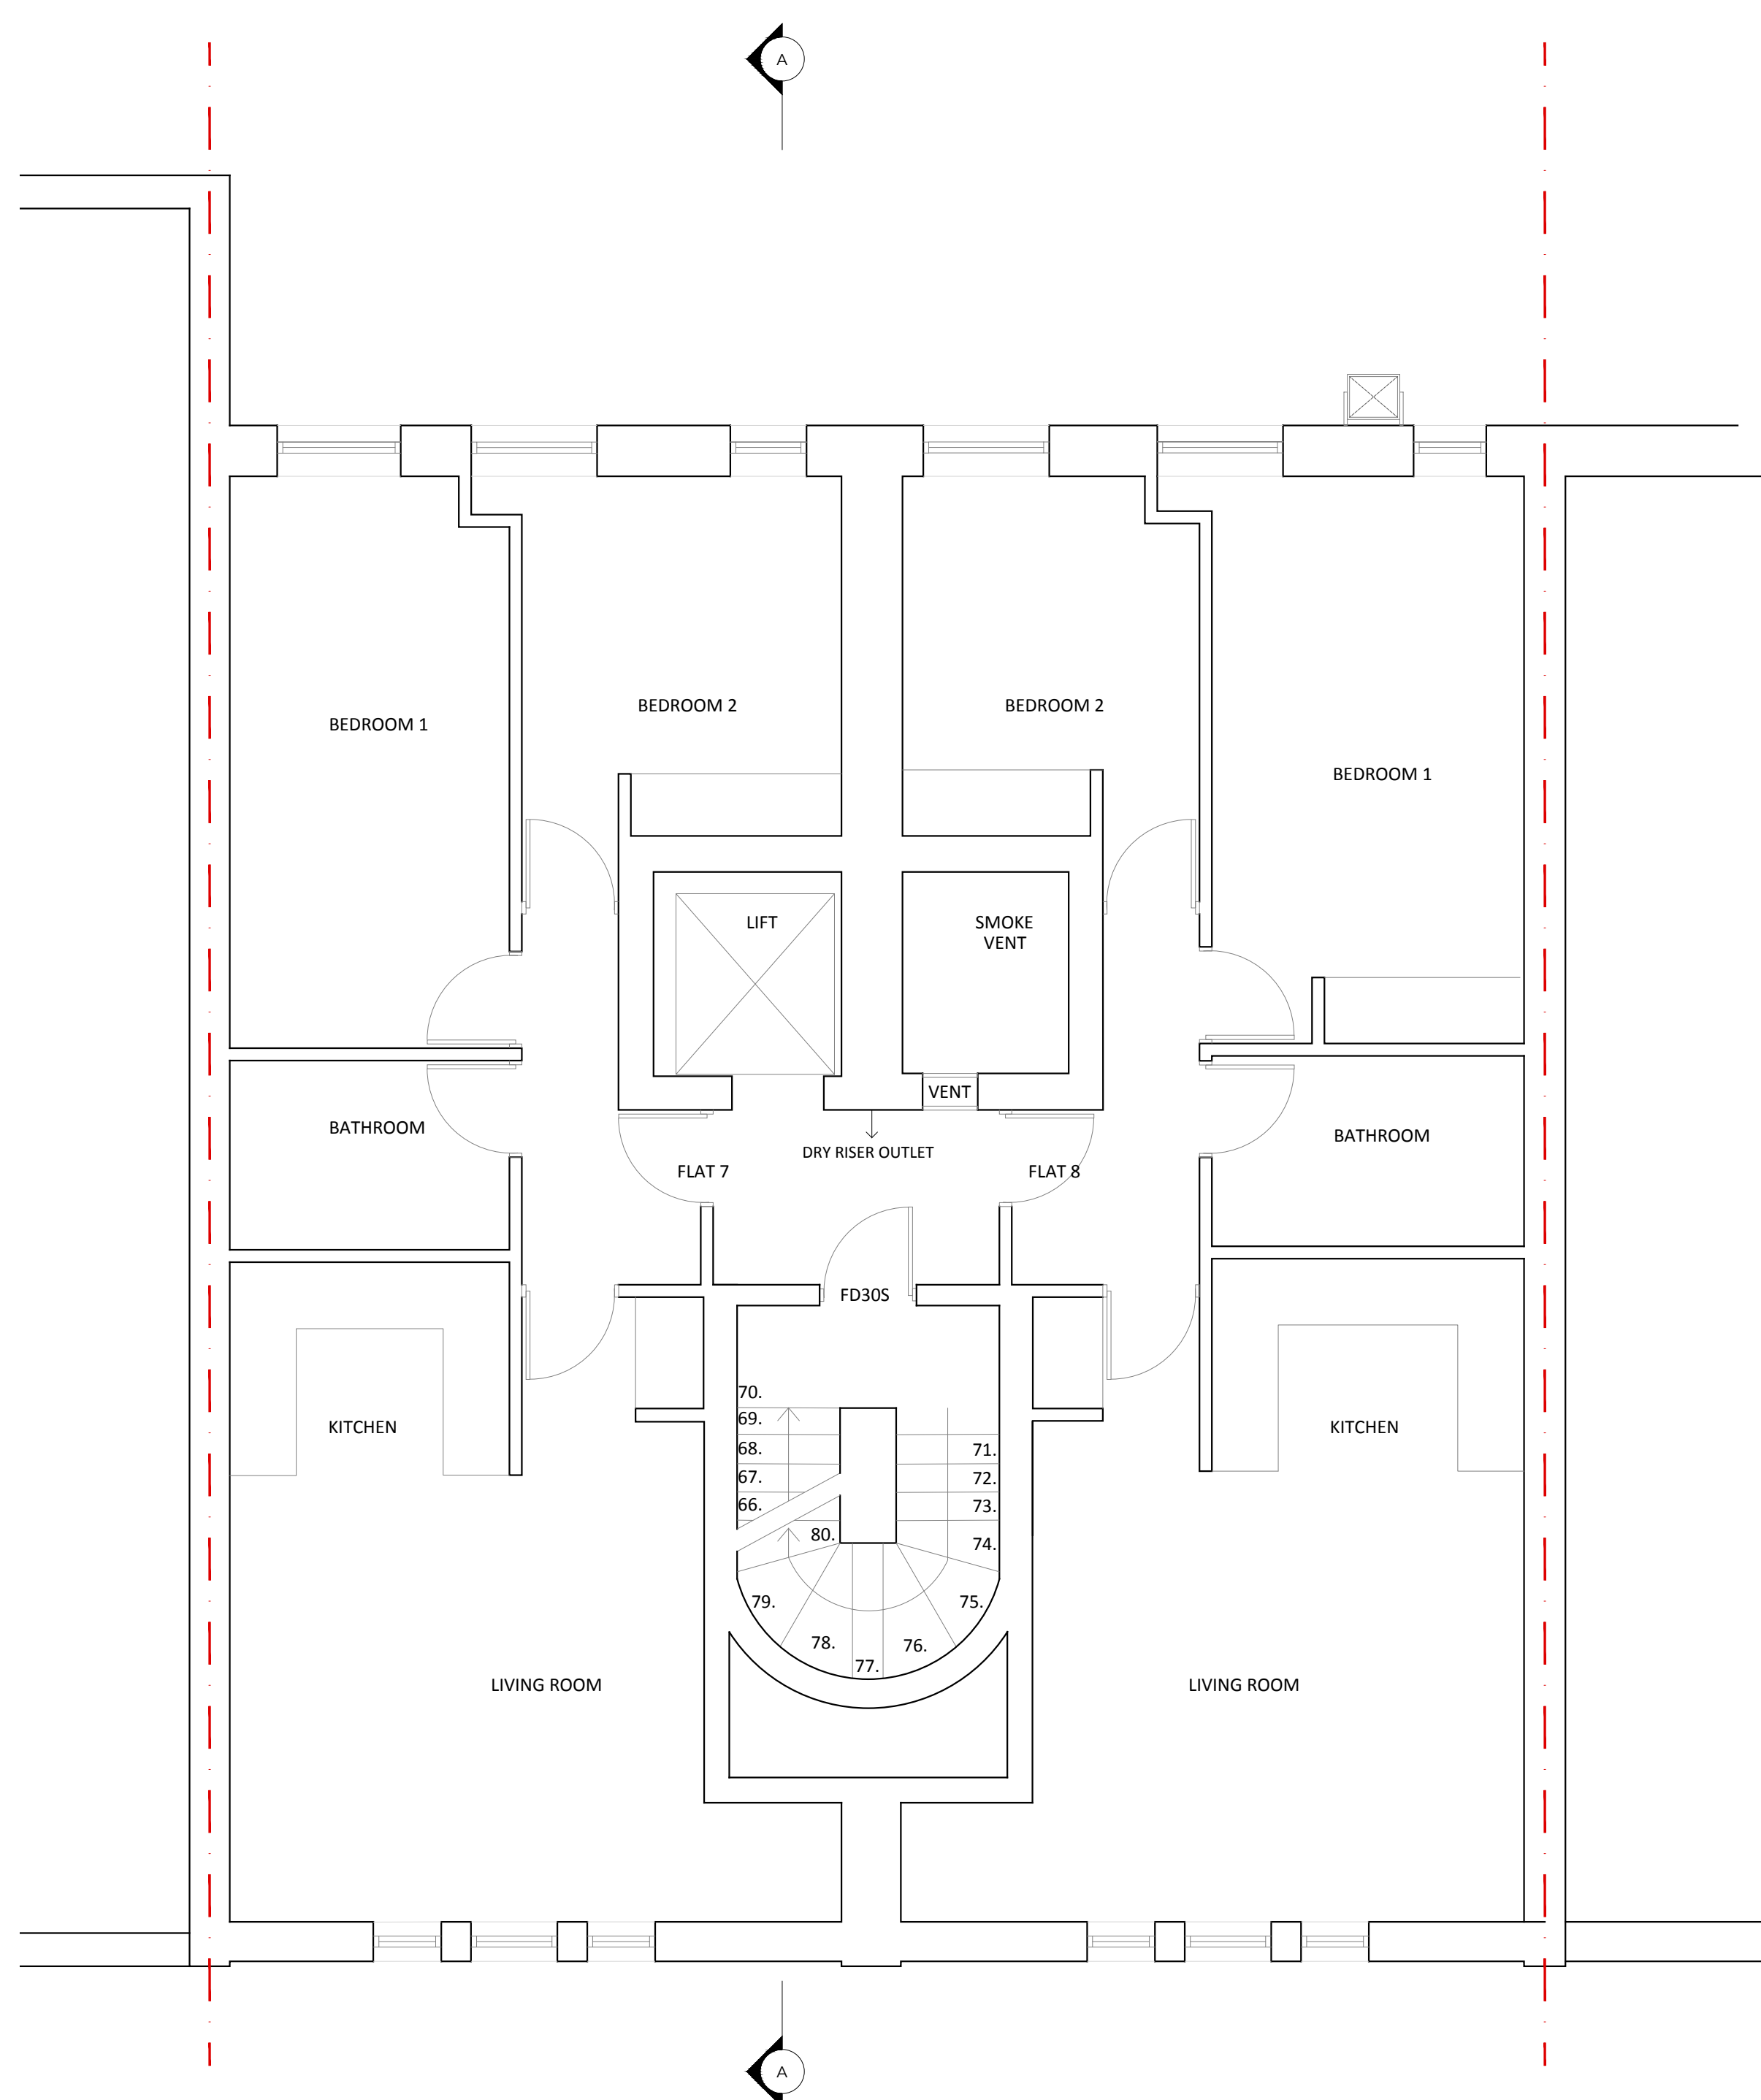

EXTANT 2021/6143/P FOURTH
FLOOR PLAN


© Christopher Bowen
This drawing and any design hereon is the
copyright of the Consultants and must not be
reproduced without their written consent. All
drawings remain the property of the Consultants.
Figured dimension only to be taken from this
drawing.
All dimensions to be checked on site.
Consultants to be informed immediately of any
discrepancies before work proceeds.

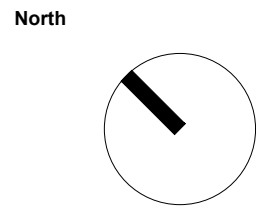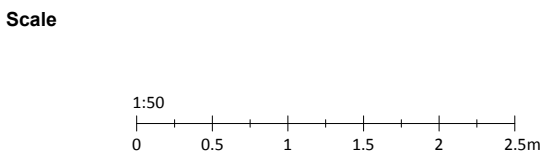


Rev	Date	Detail

Client Dawnela Properties		
Project Title 52 - 54 Gray's Inn Road		
Title Extant Third & Fourth Floor Plan		
Drawn by TA	Rev -	Drawing No.
Date 30.01.2023	Scale @A1 1:50	1929.EX08


BOWEN
ARCHITECTS
26 STORE STREET
LONDON WC1E 7BT
020 7625 5373 07831105360
projects@bowenarchitects.co.uk

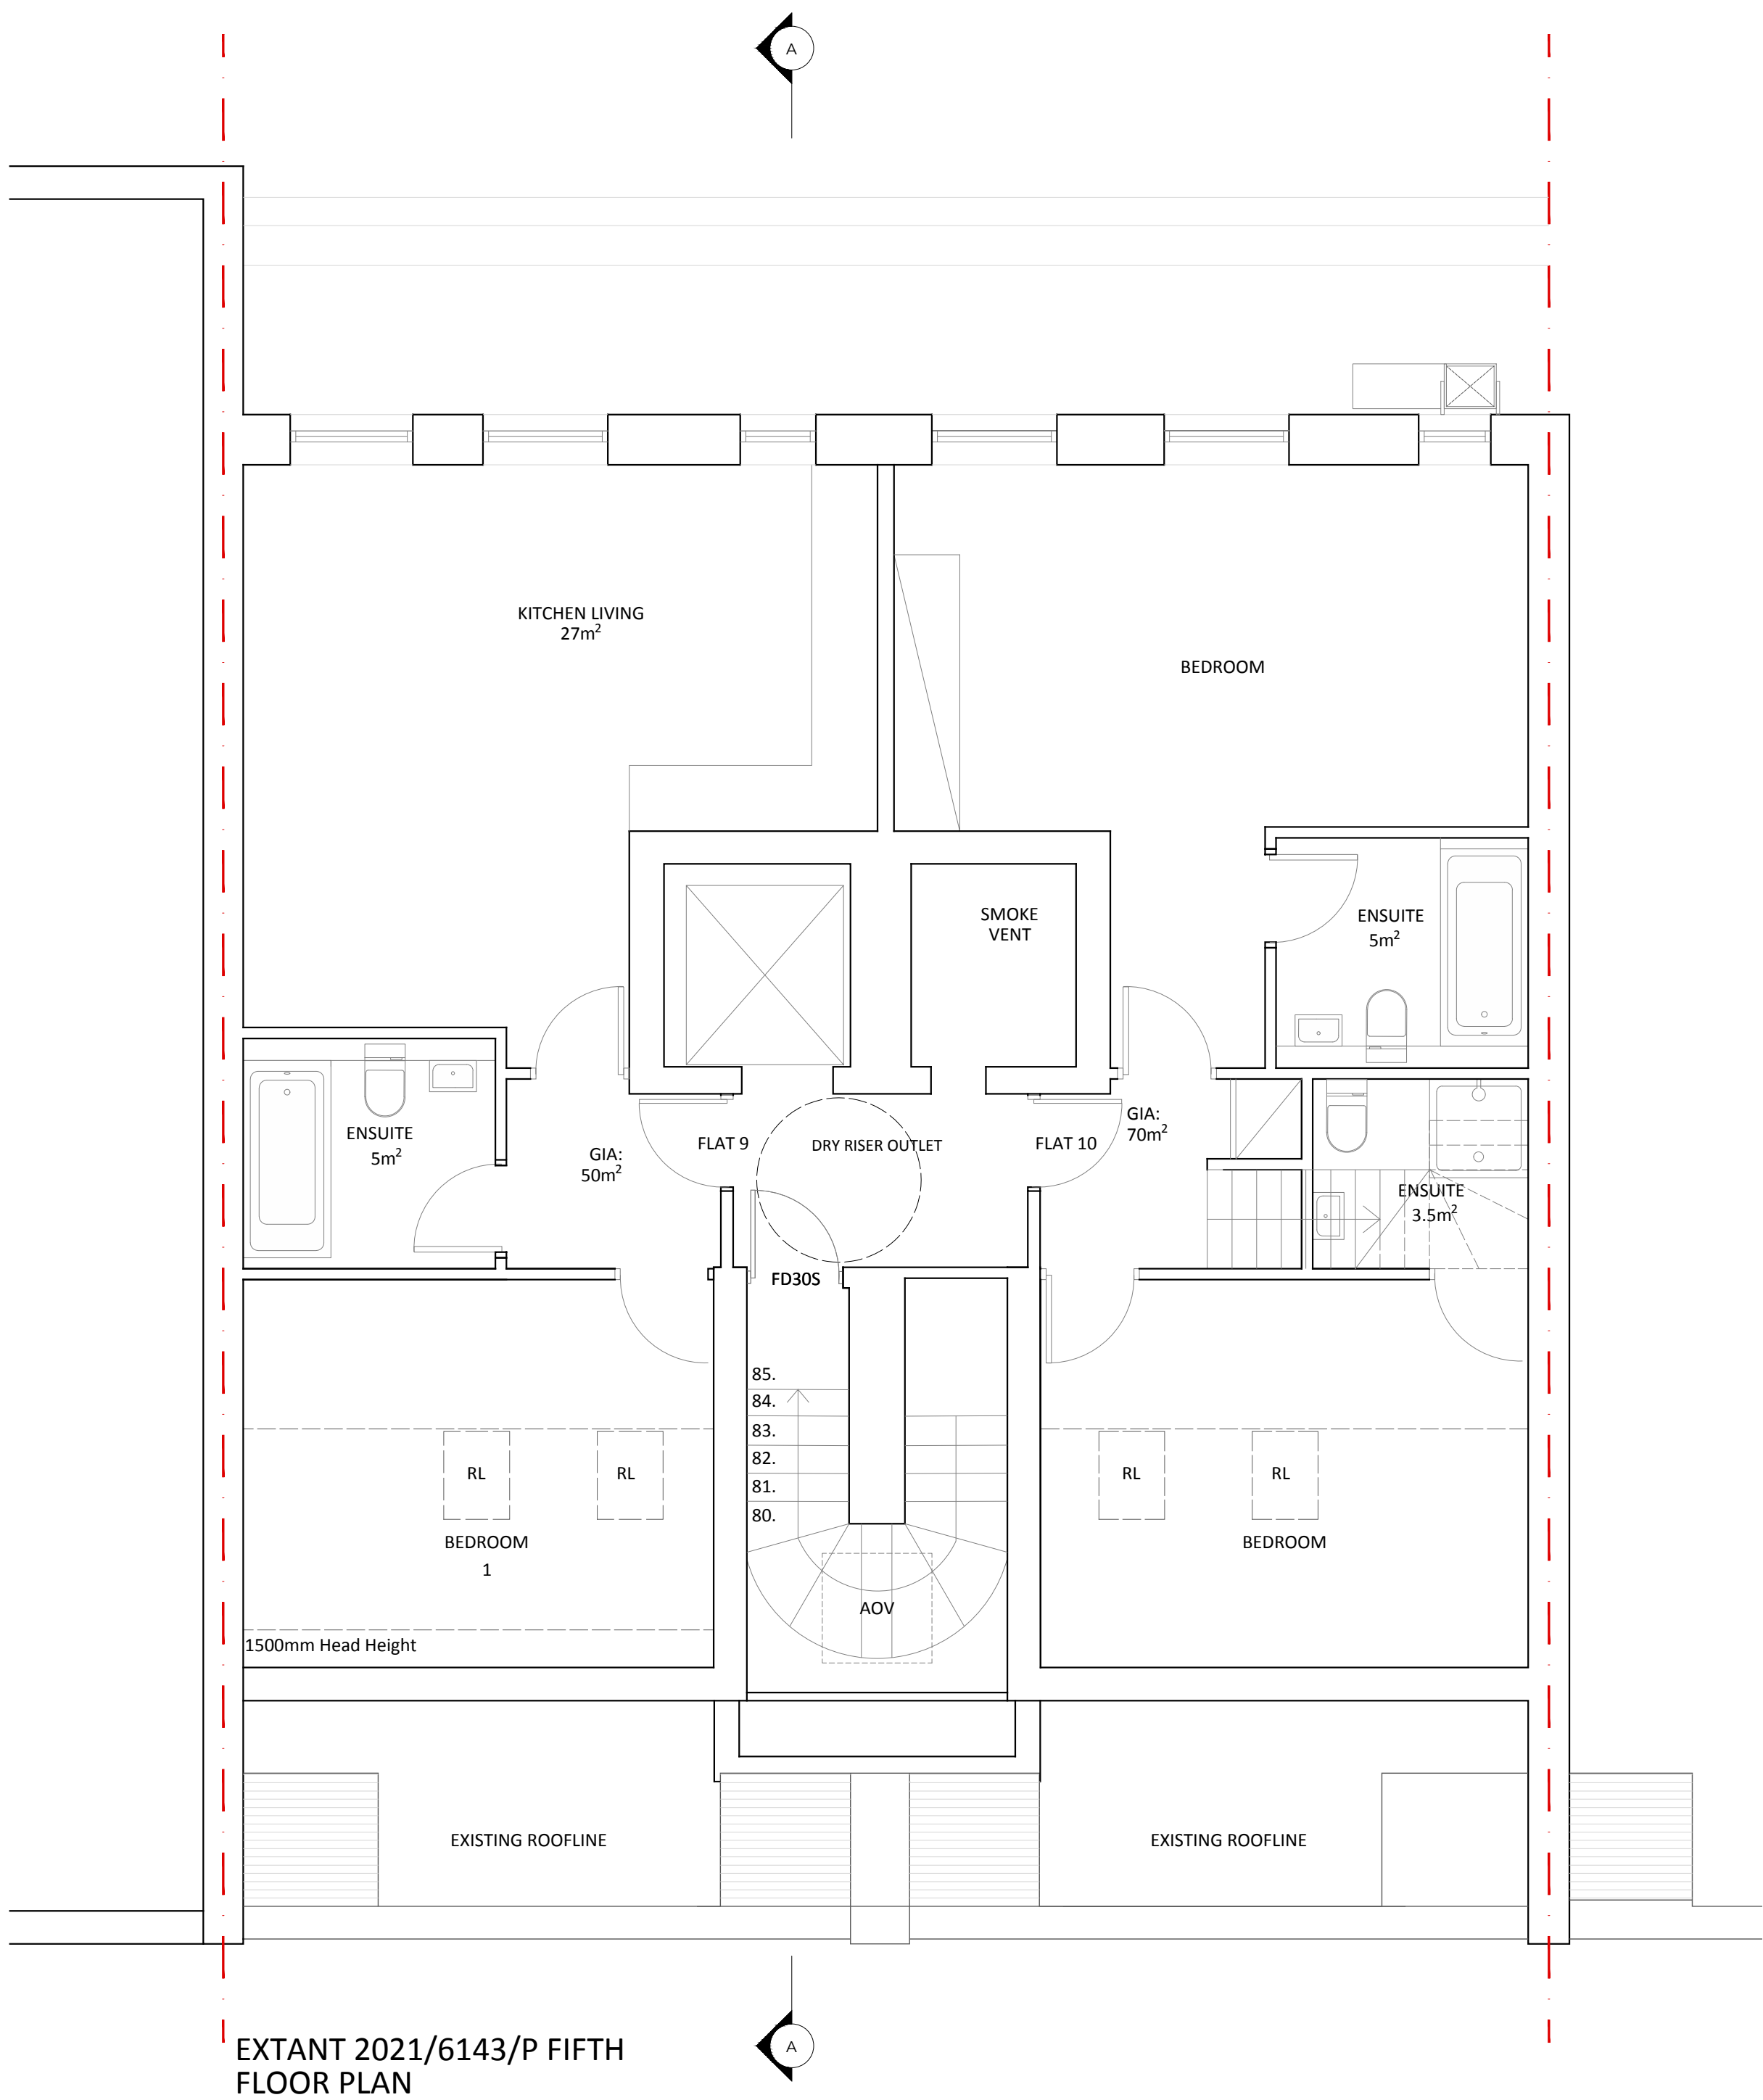

EXTANT 2021/6143/P FIFTH FLOOR PLAN

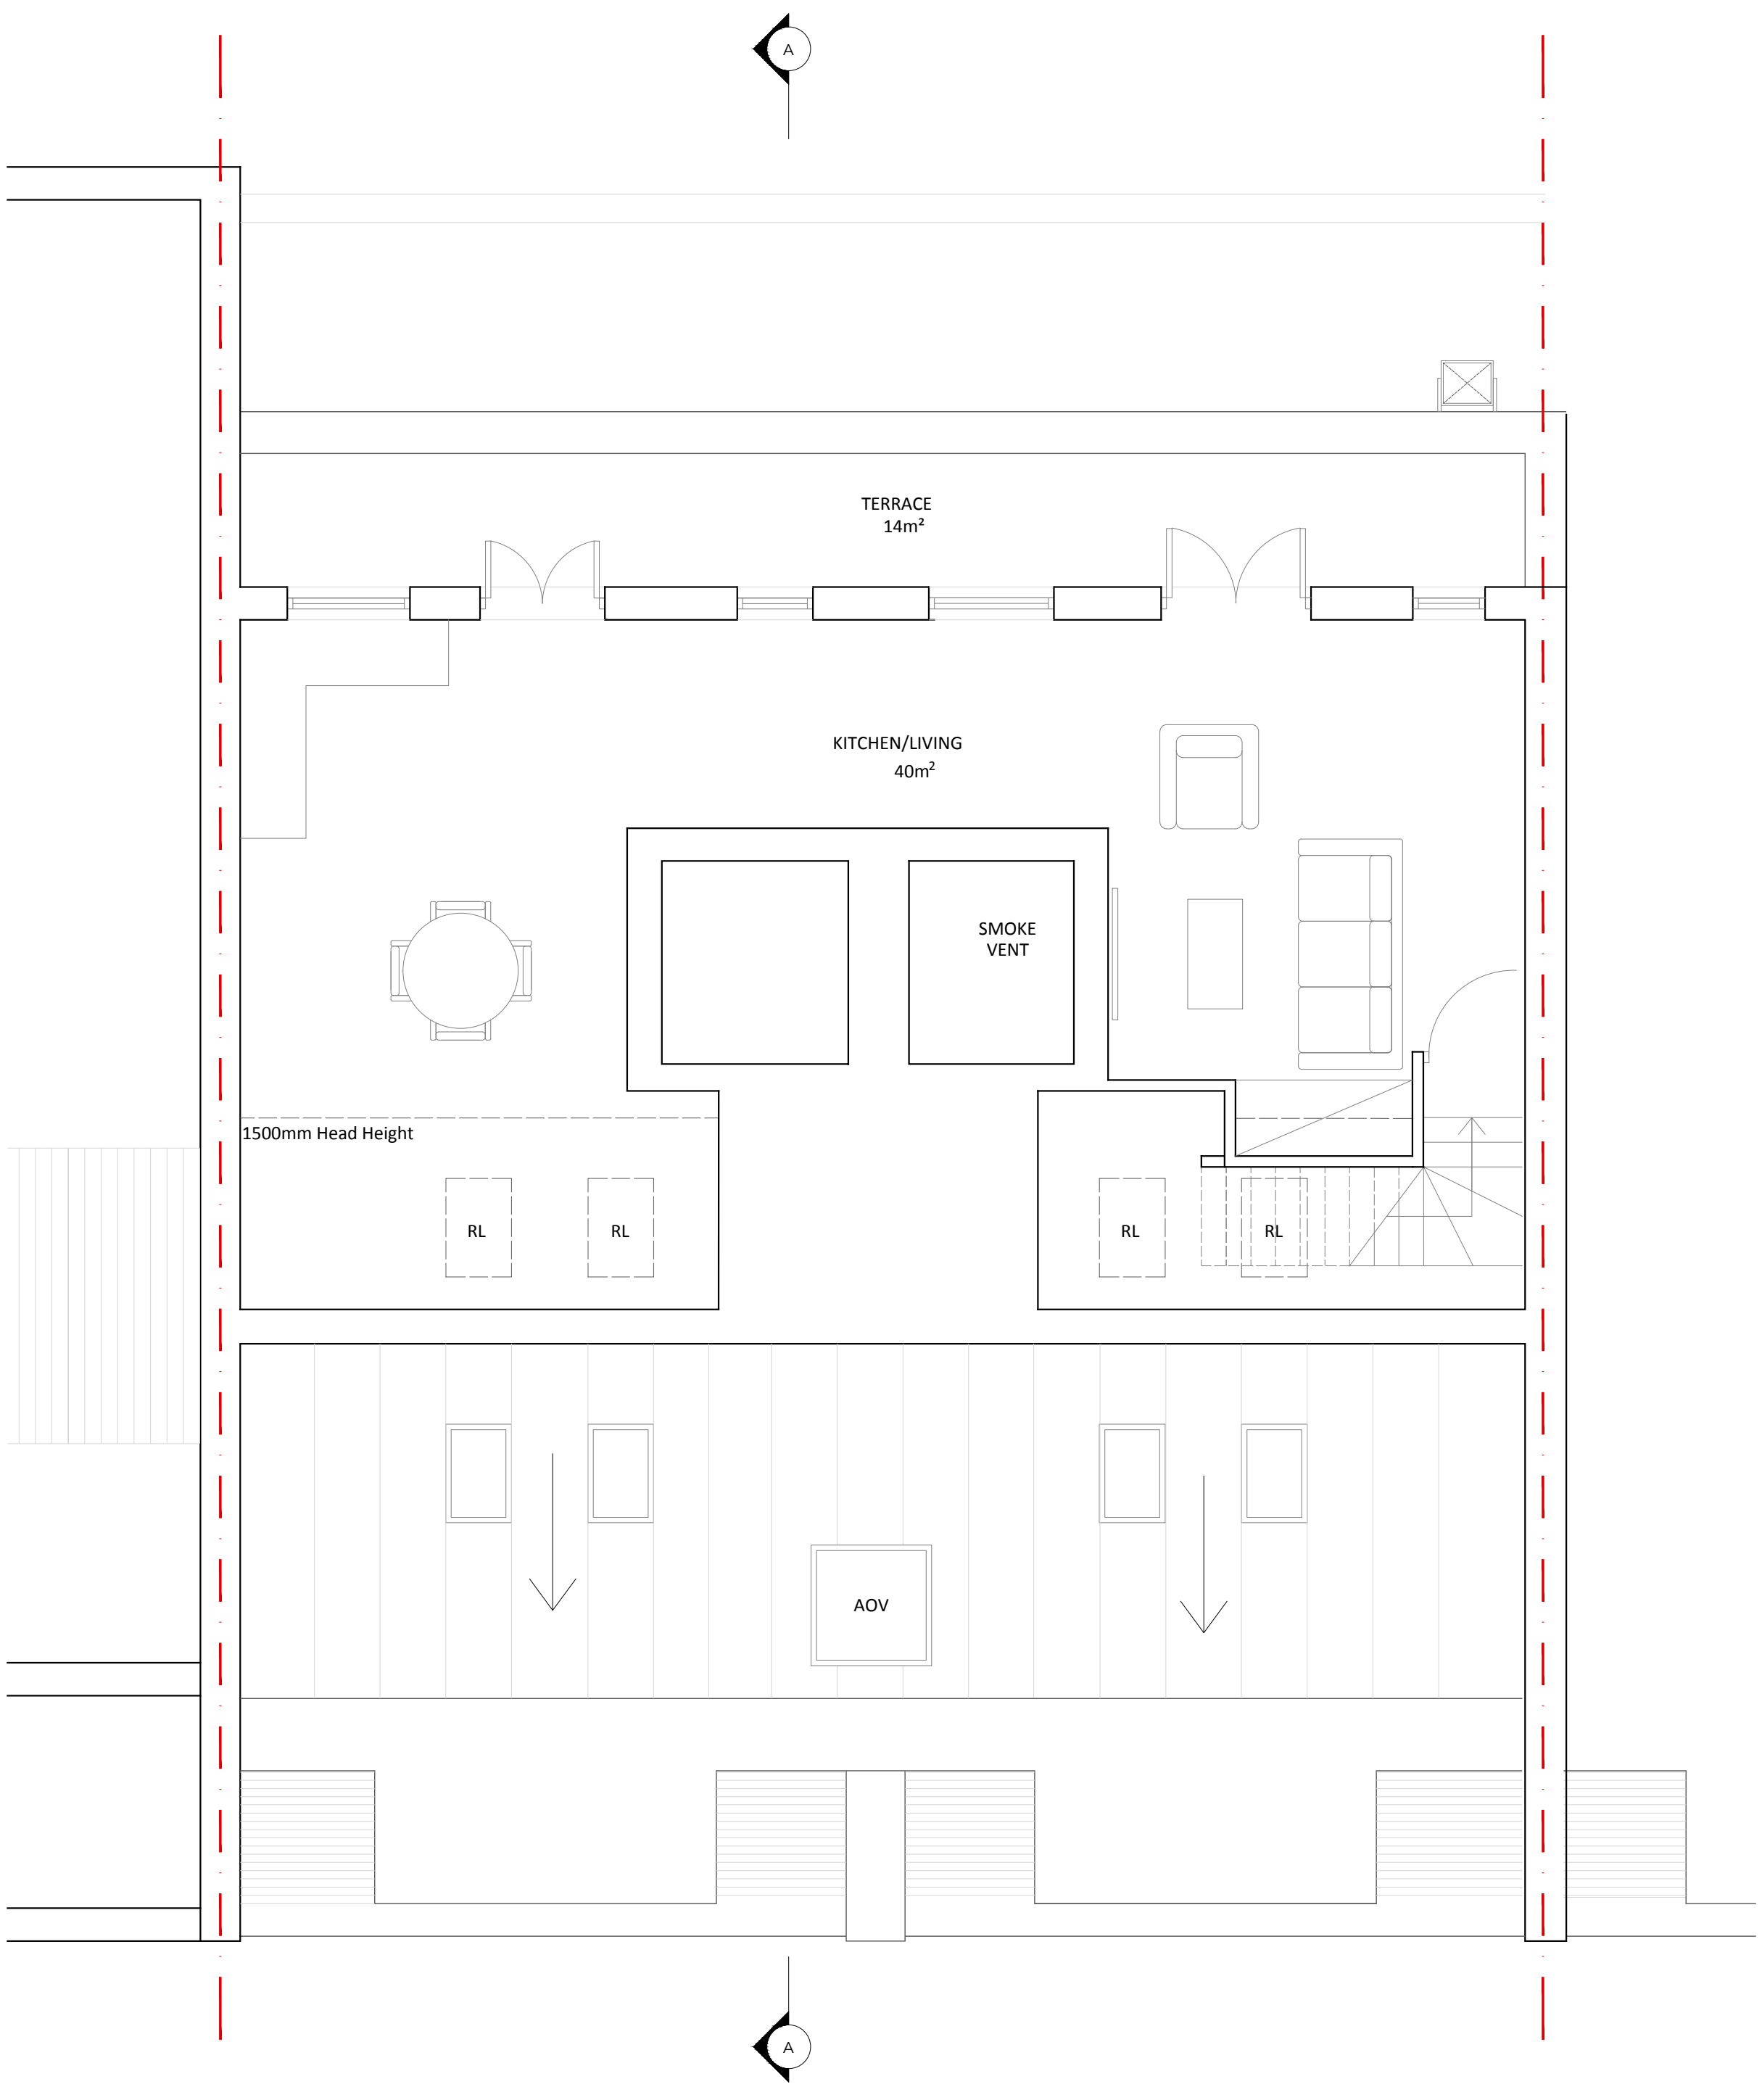



EXTANT 2021/6143/P SIXTH FLOOR PLAN

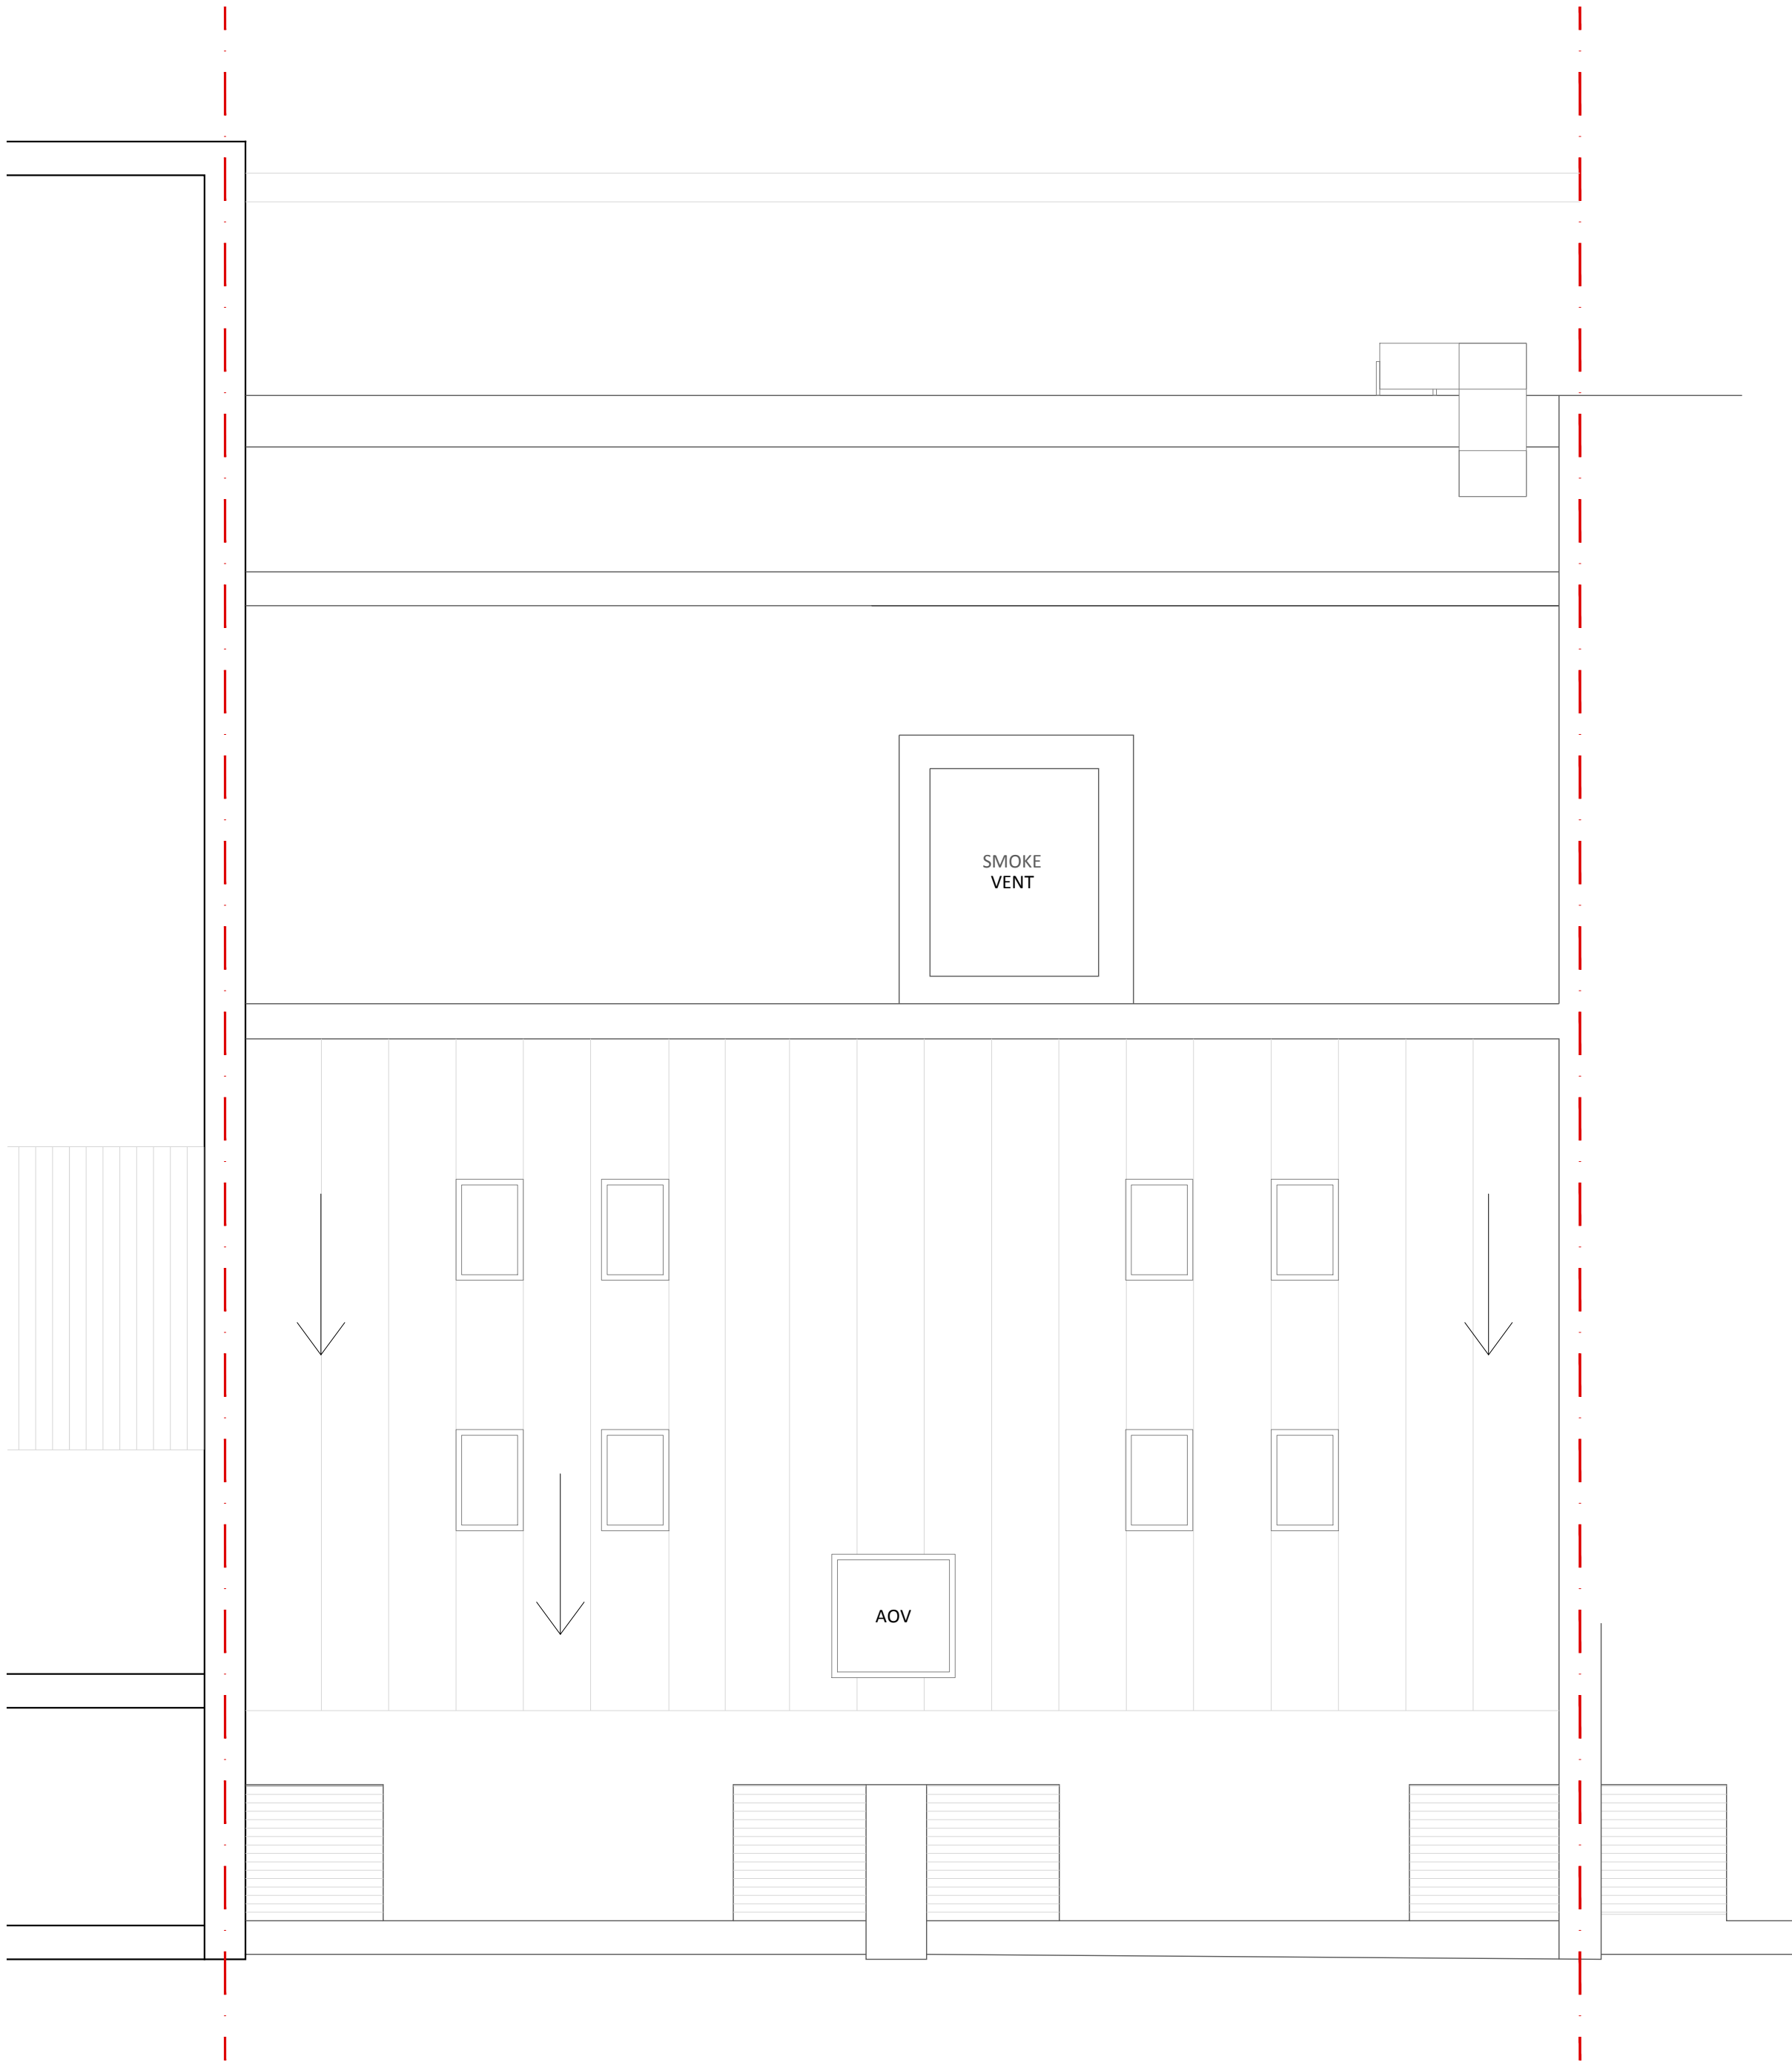

EXTANT 2021/6143/P ROOF
PLAN

© Christopher Bowen
This drawing and any design hereon is the
copyright of the Consultants and must not be
reproduced without their written consent. All
drawings remain the property of the Consultants.


Figured dimension only to be taken from this
drawing.
All dimensions to be checked on site.
Consultants to be informed immediately of any
discrepancies before work proceeds.

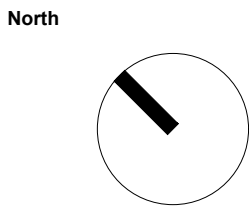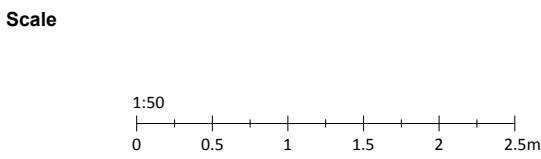

Rev	Date	Detail

Client Dawnelia Properties		
Project Title 52 - 54 Gray's Inn Road		
Title Extant Roof Plan		
Drawn by TA	Rev -	Drawing No. 1929.EX10
Date 30.01.2023	Scale @A1 1:50	

BOWEN
ARCHITECTS
26 STORE STREET
LONDON WC1E 7BT
020 7625 5373 07831105360
projects@bowenarchitects.co.uk

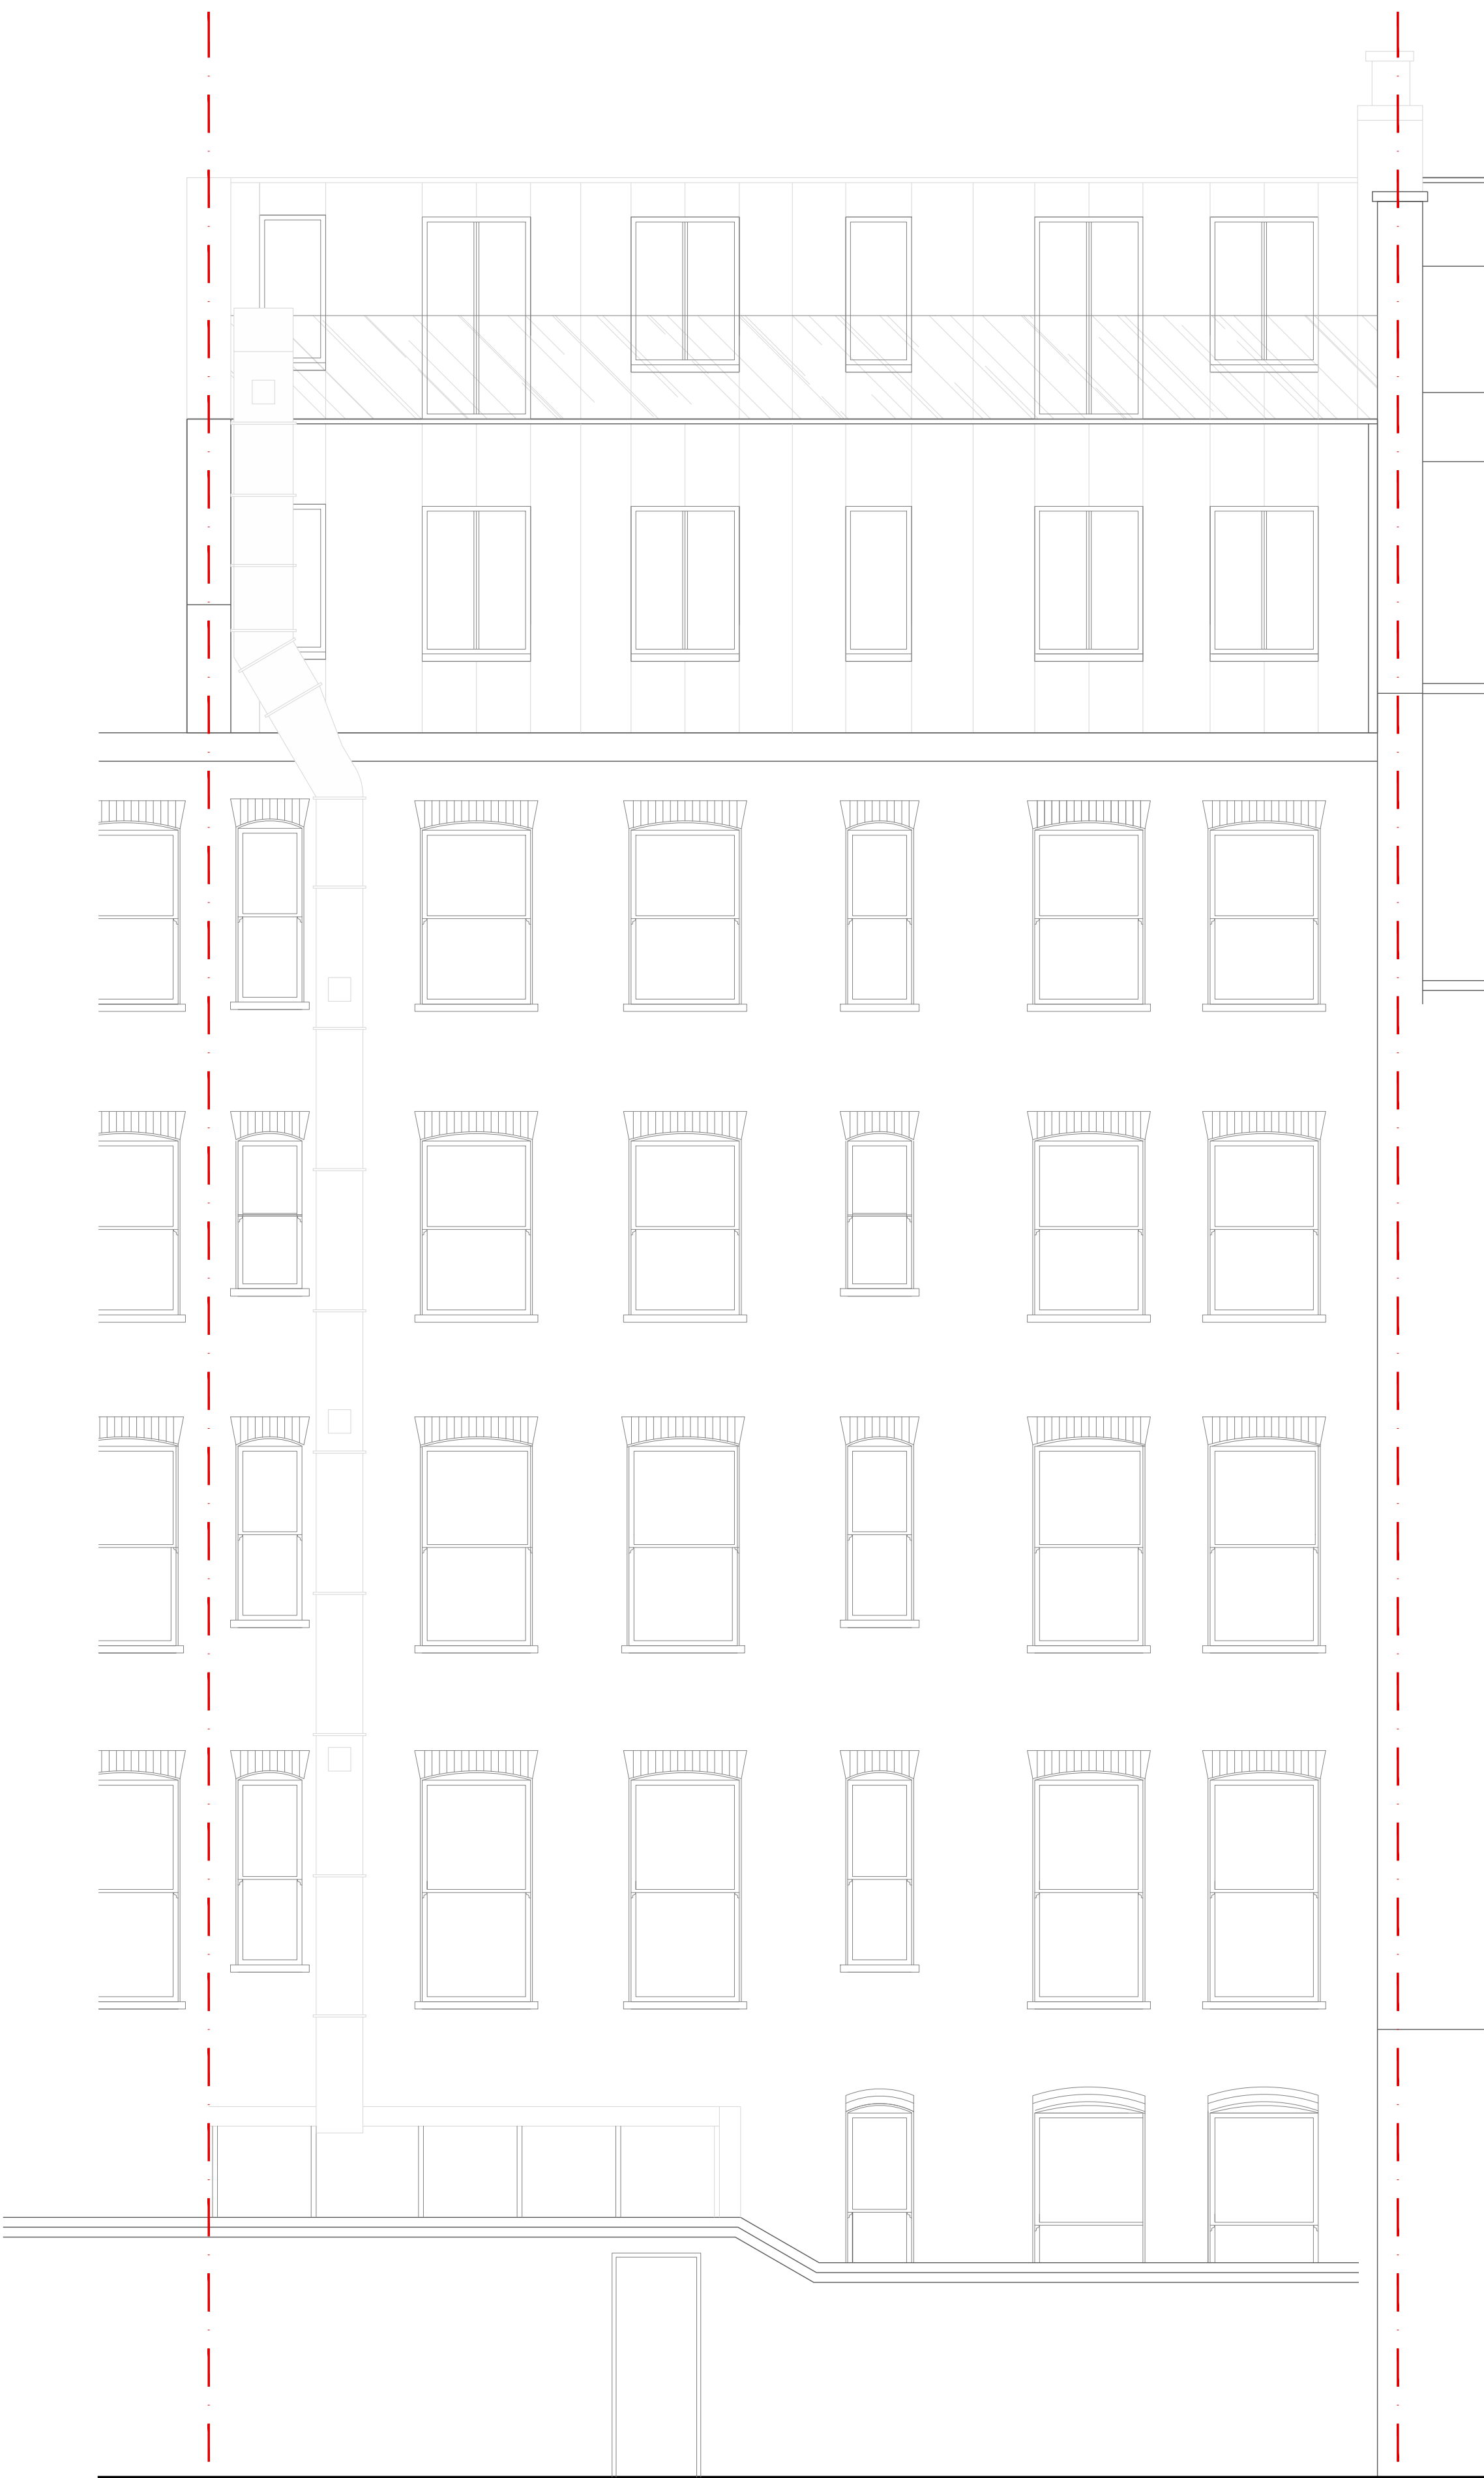


EXTANT 2021/6143/P EAST ELEVATION



EXTANT 2021/6143/P WEST ELEVATION

© Christopher Bowen
This drawing and any design hereon is the copyright of the Consultants and must not be reproduced without their written consent. All drawings remain the property of the Consultants.
Figured dimension only to be taken from this drawing.
All dimensions to be checked on site.
Consultants to be informed immediately of any discrepancies before work proceeds.


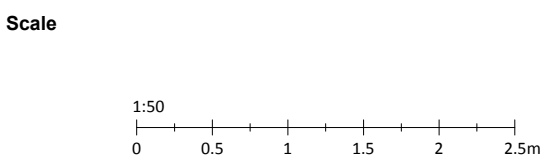


North

Rev	Date	Detail


Client Dawnela Properties		
Project Title 52 - 54 Gray's Inn Road		
Title Extant West & East Elevations		
Drawn by TA	Rev -	Drawing No. 1929.EX11
Date 30.01.2023	Scale @A1 1:50	

BOWEN
ARCHITECTS
26 STORE STREET
LONDON WC1E 7BT
020 7625 5373 07831105360
projects@bowenarchitects.co.uk

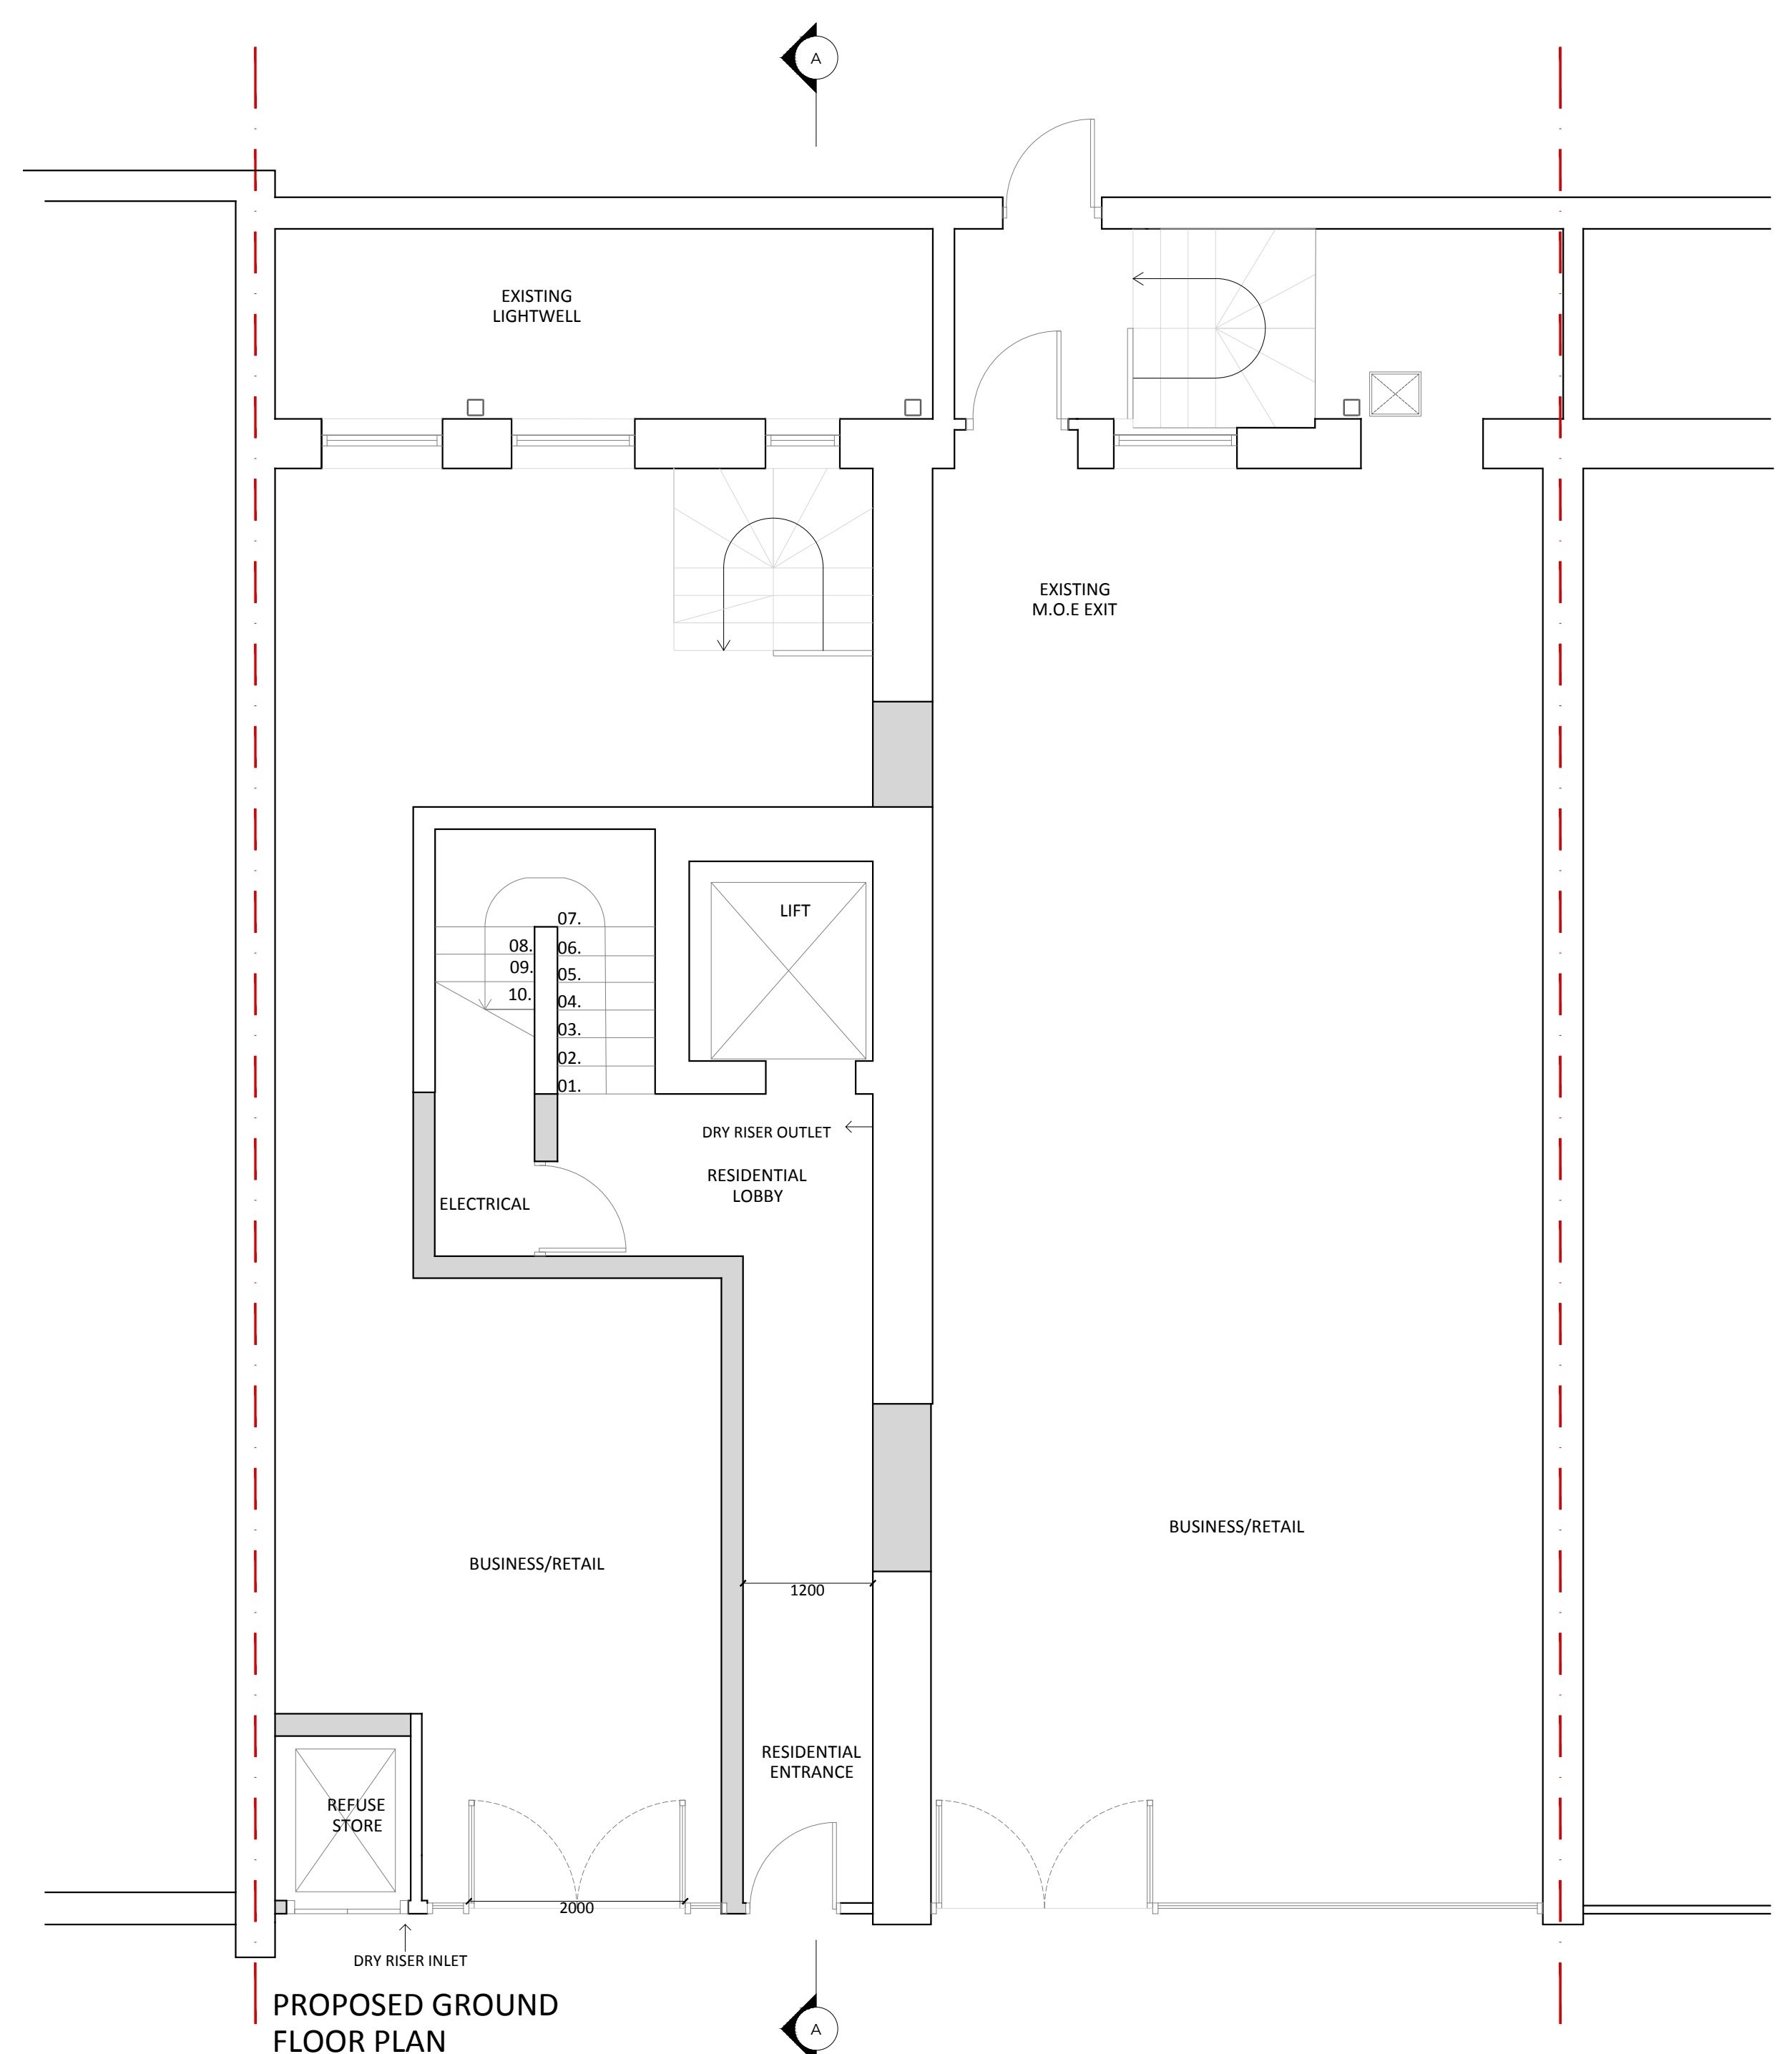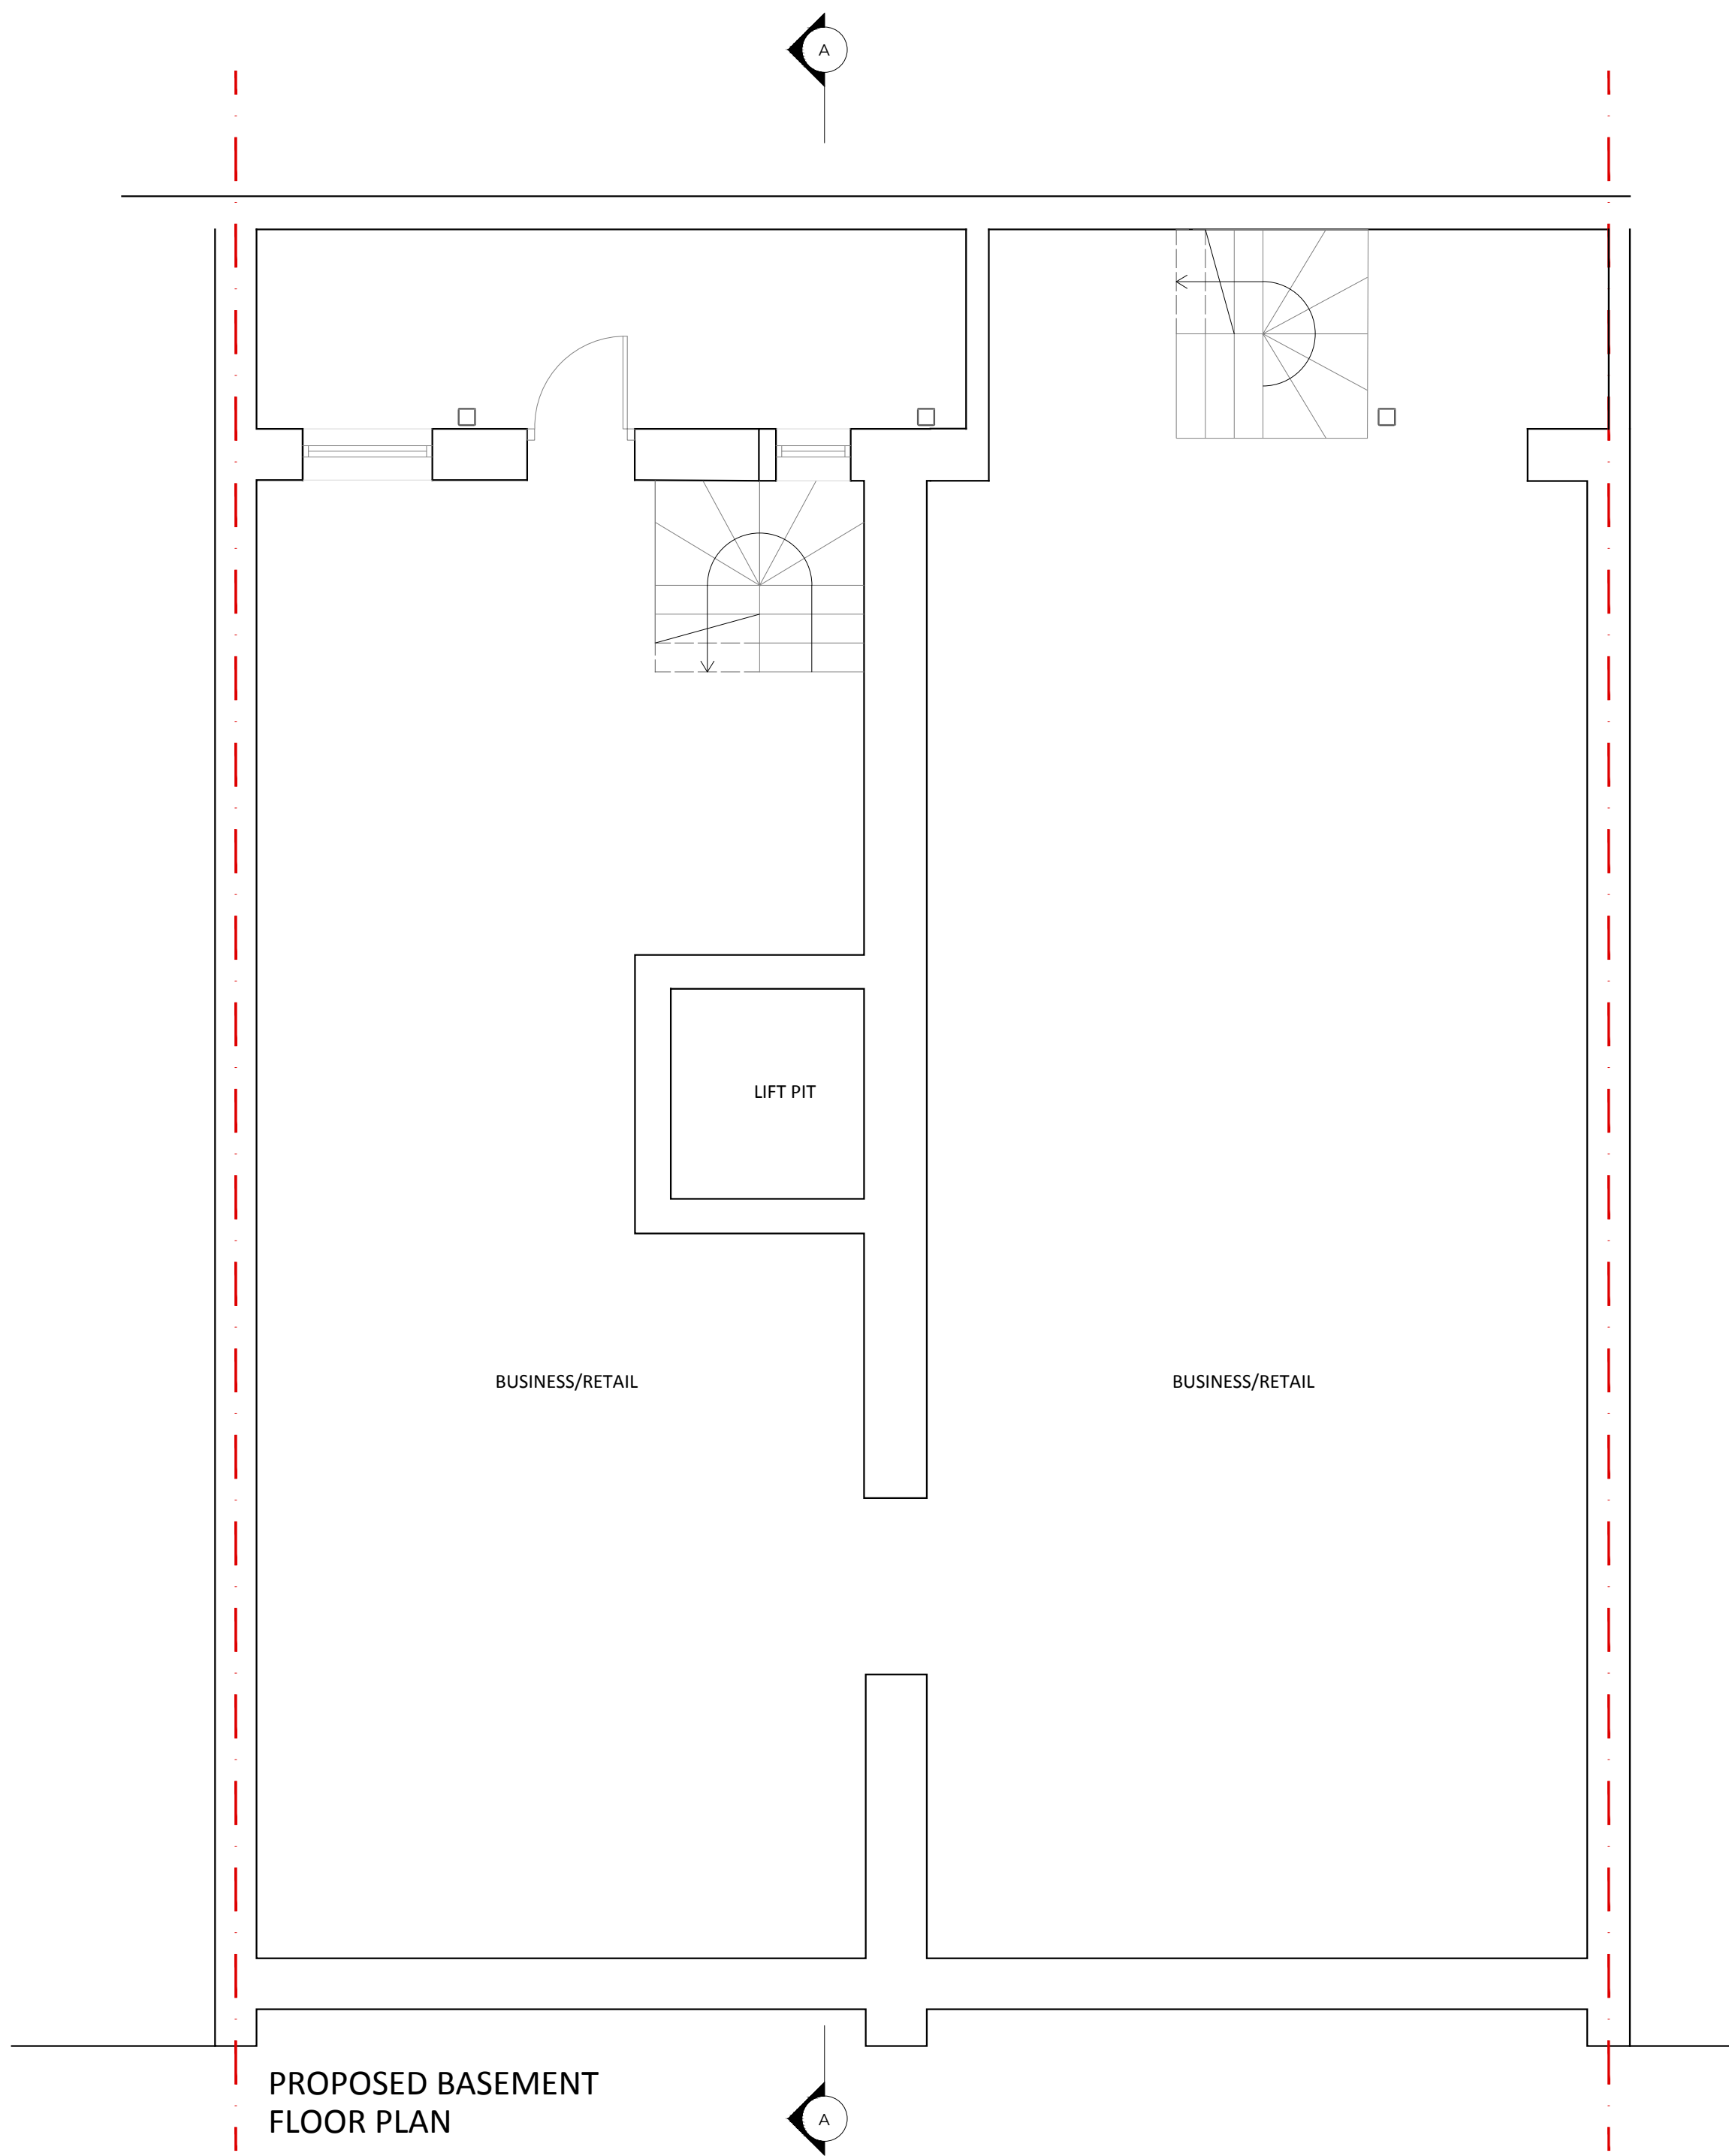


© Christopher Bowen
This drawing and any design hereon is the copyright of the Consultants and must not be reproduced without their written consent. All drawings remain the property of the Consultants.
Figured dimension only to be taken from this drawing.
All dimensions to be checked on site.
Consultants to be informed immediately of any discrepancies before work proceeds.

Scale

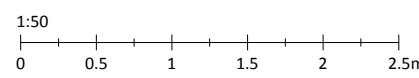

North

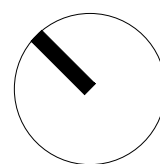

Rev	Date	Detail

Client Dawnela Properties

Project Title 52 - 54 Gray's Inn Road

Title Proposed Basement & Ground Floor Plan

Drawn by TA


Rev -

Date 30.01.2023


Scale @A1 1:50

Drawing No. 1929.PP01

BOWEN
ARCHITECTS
26 STORE STREET
LONDON WC1E 7BT
020 7625 5373 07831105360
projects@bowenarchitects.co.uk


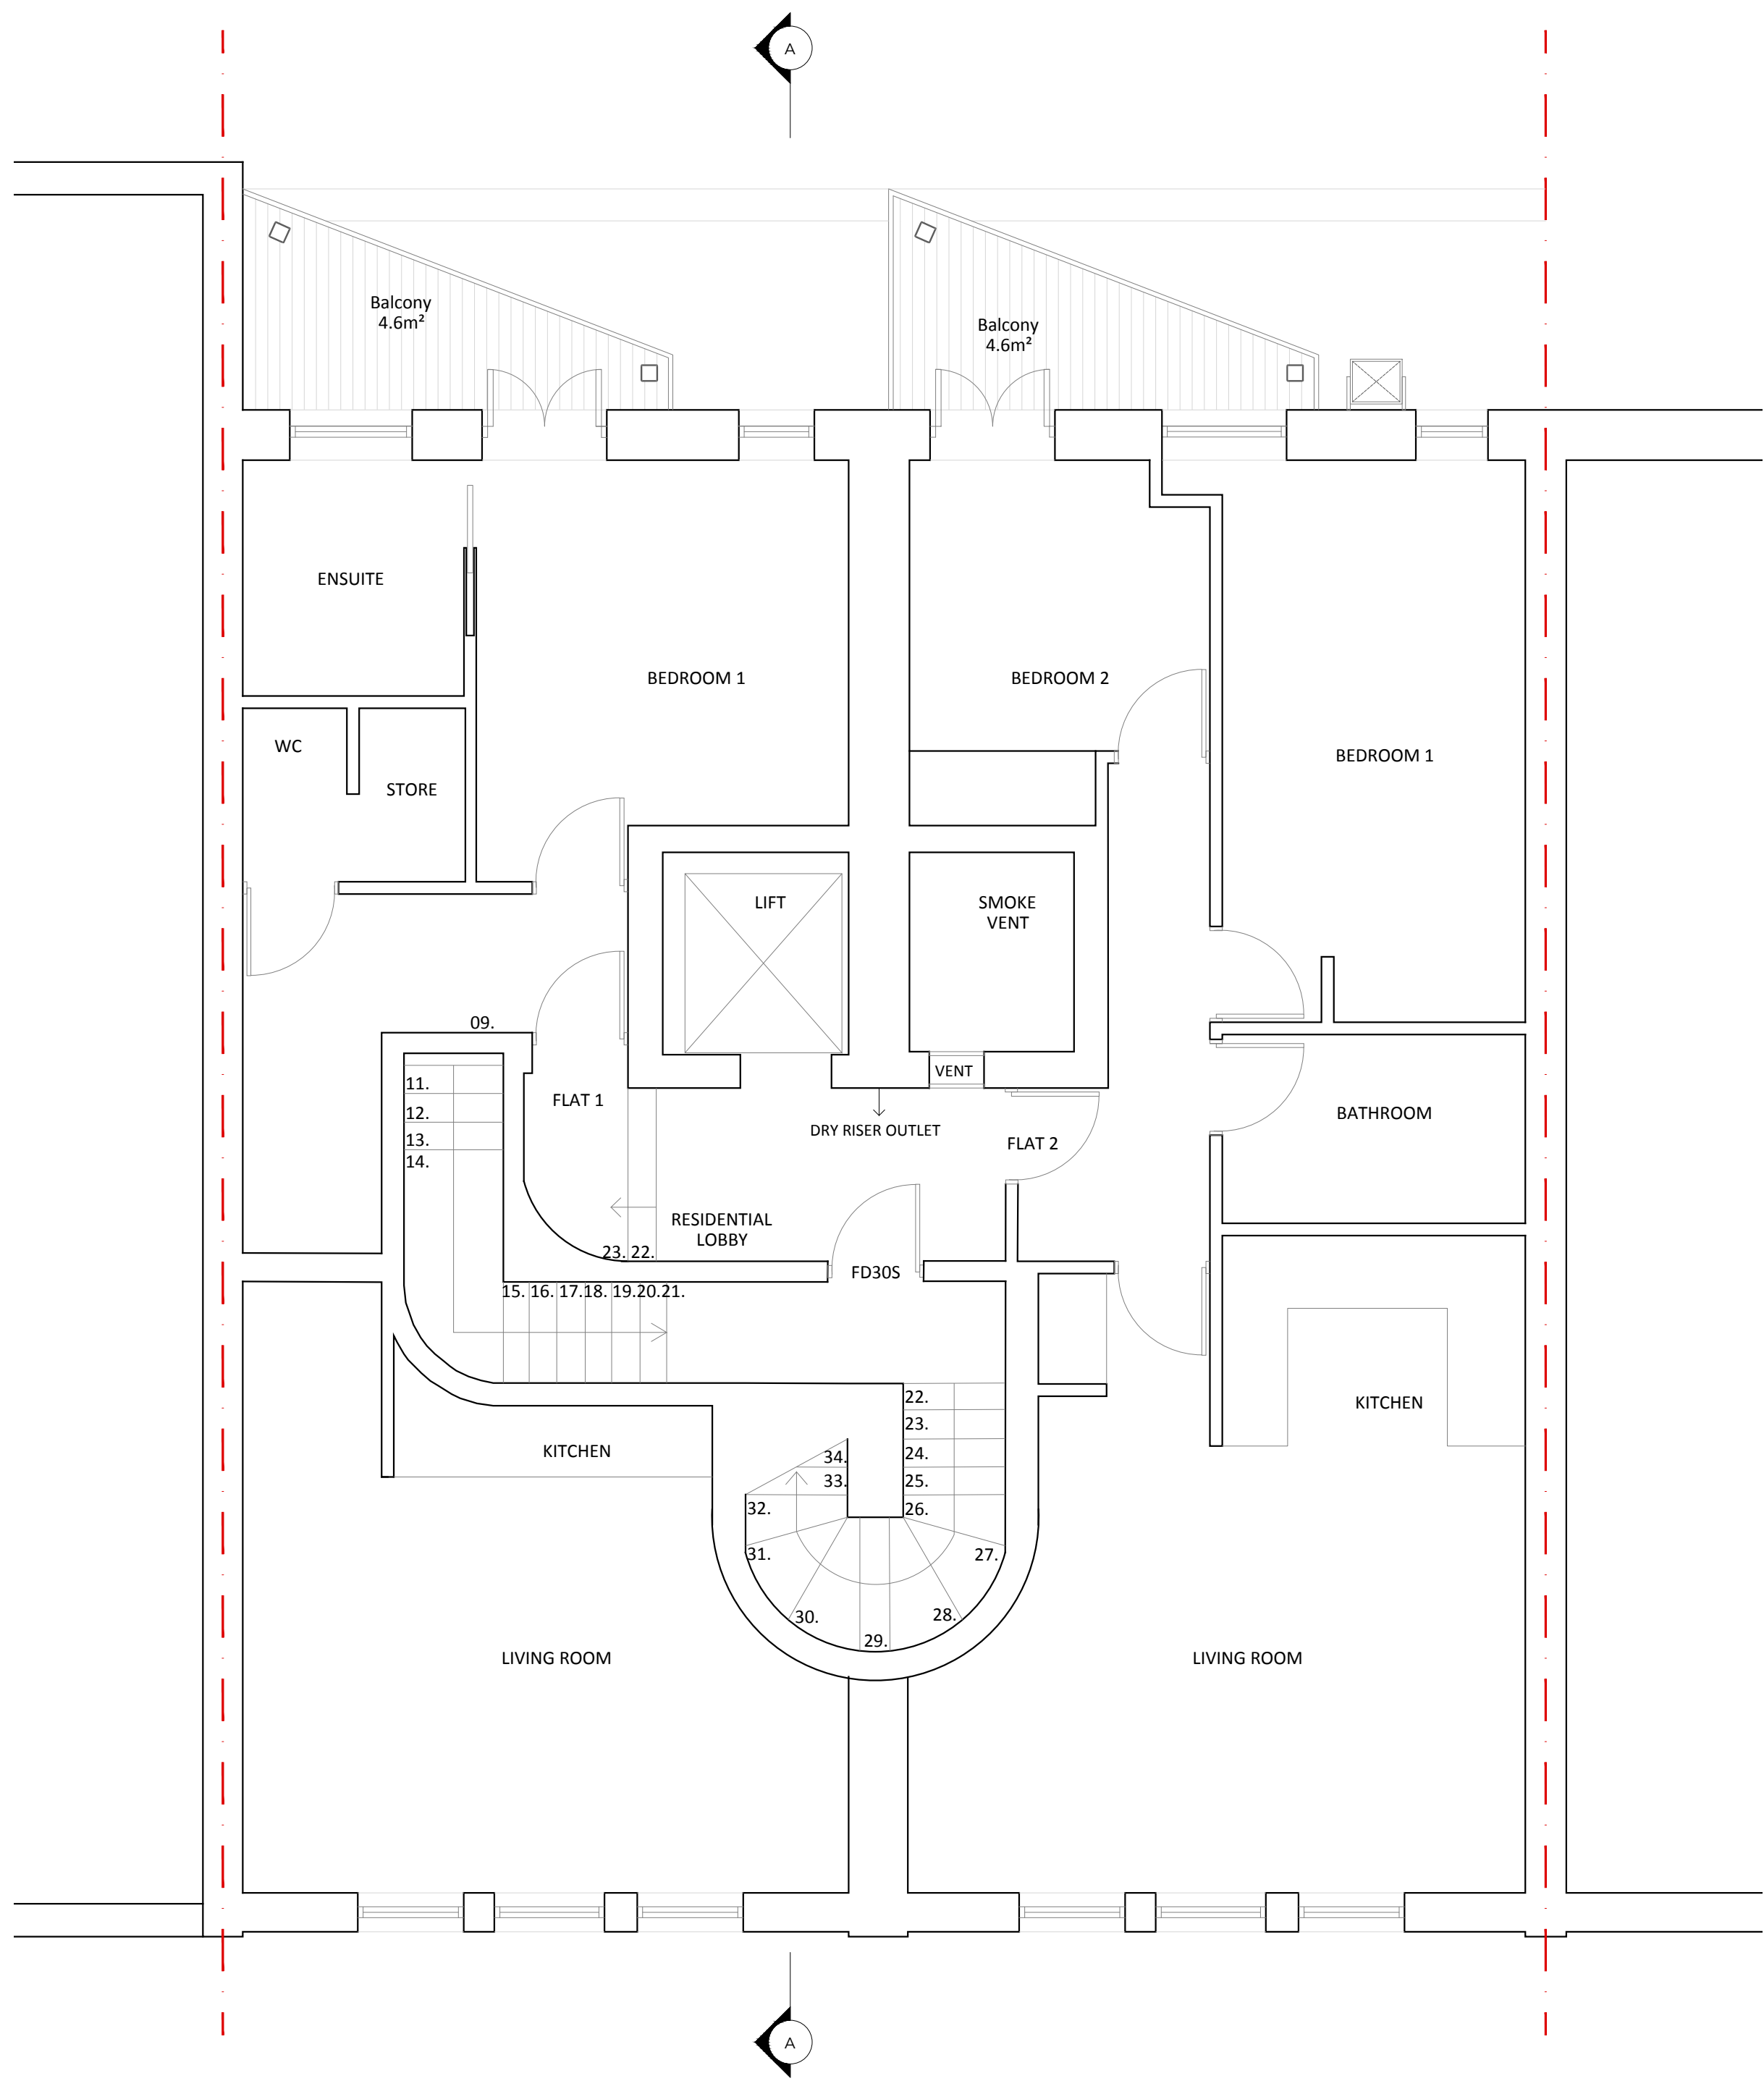


PROPOSED FIRST FLOOR PLAN

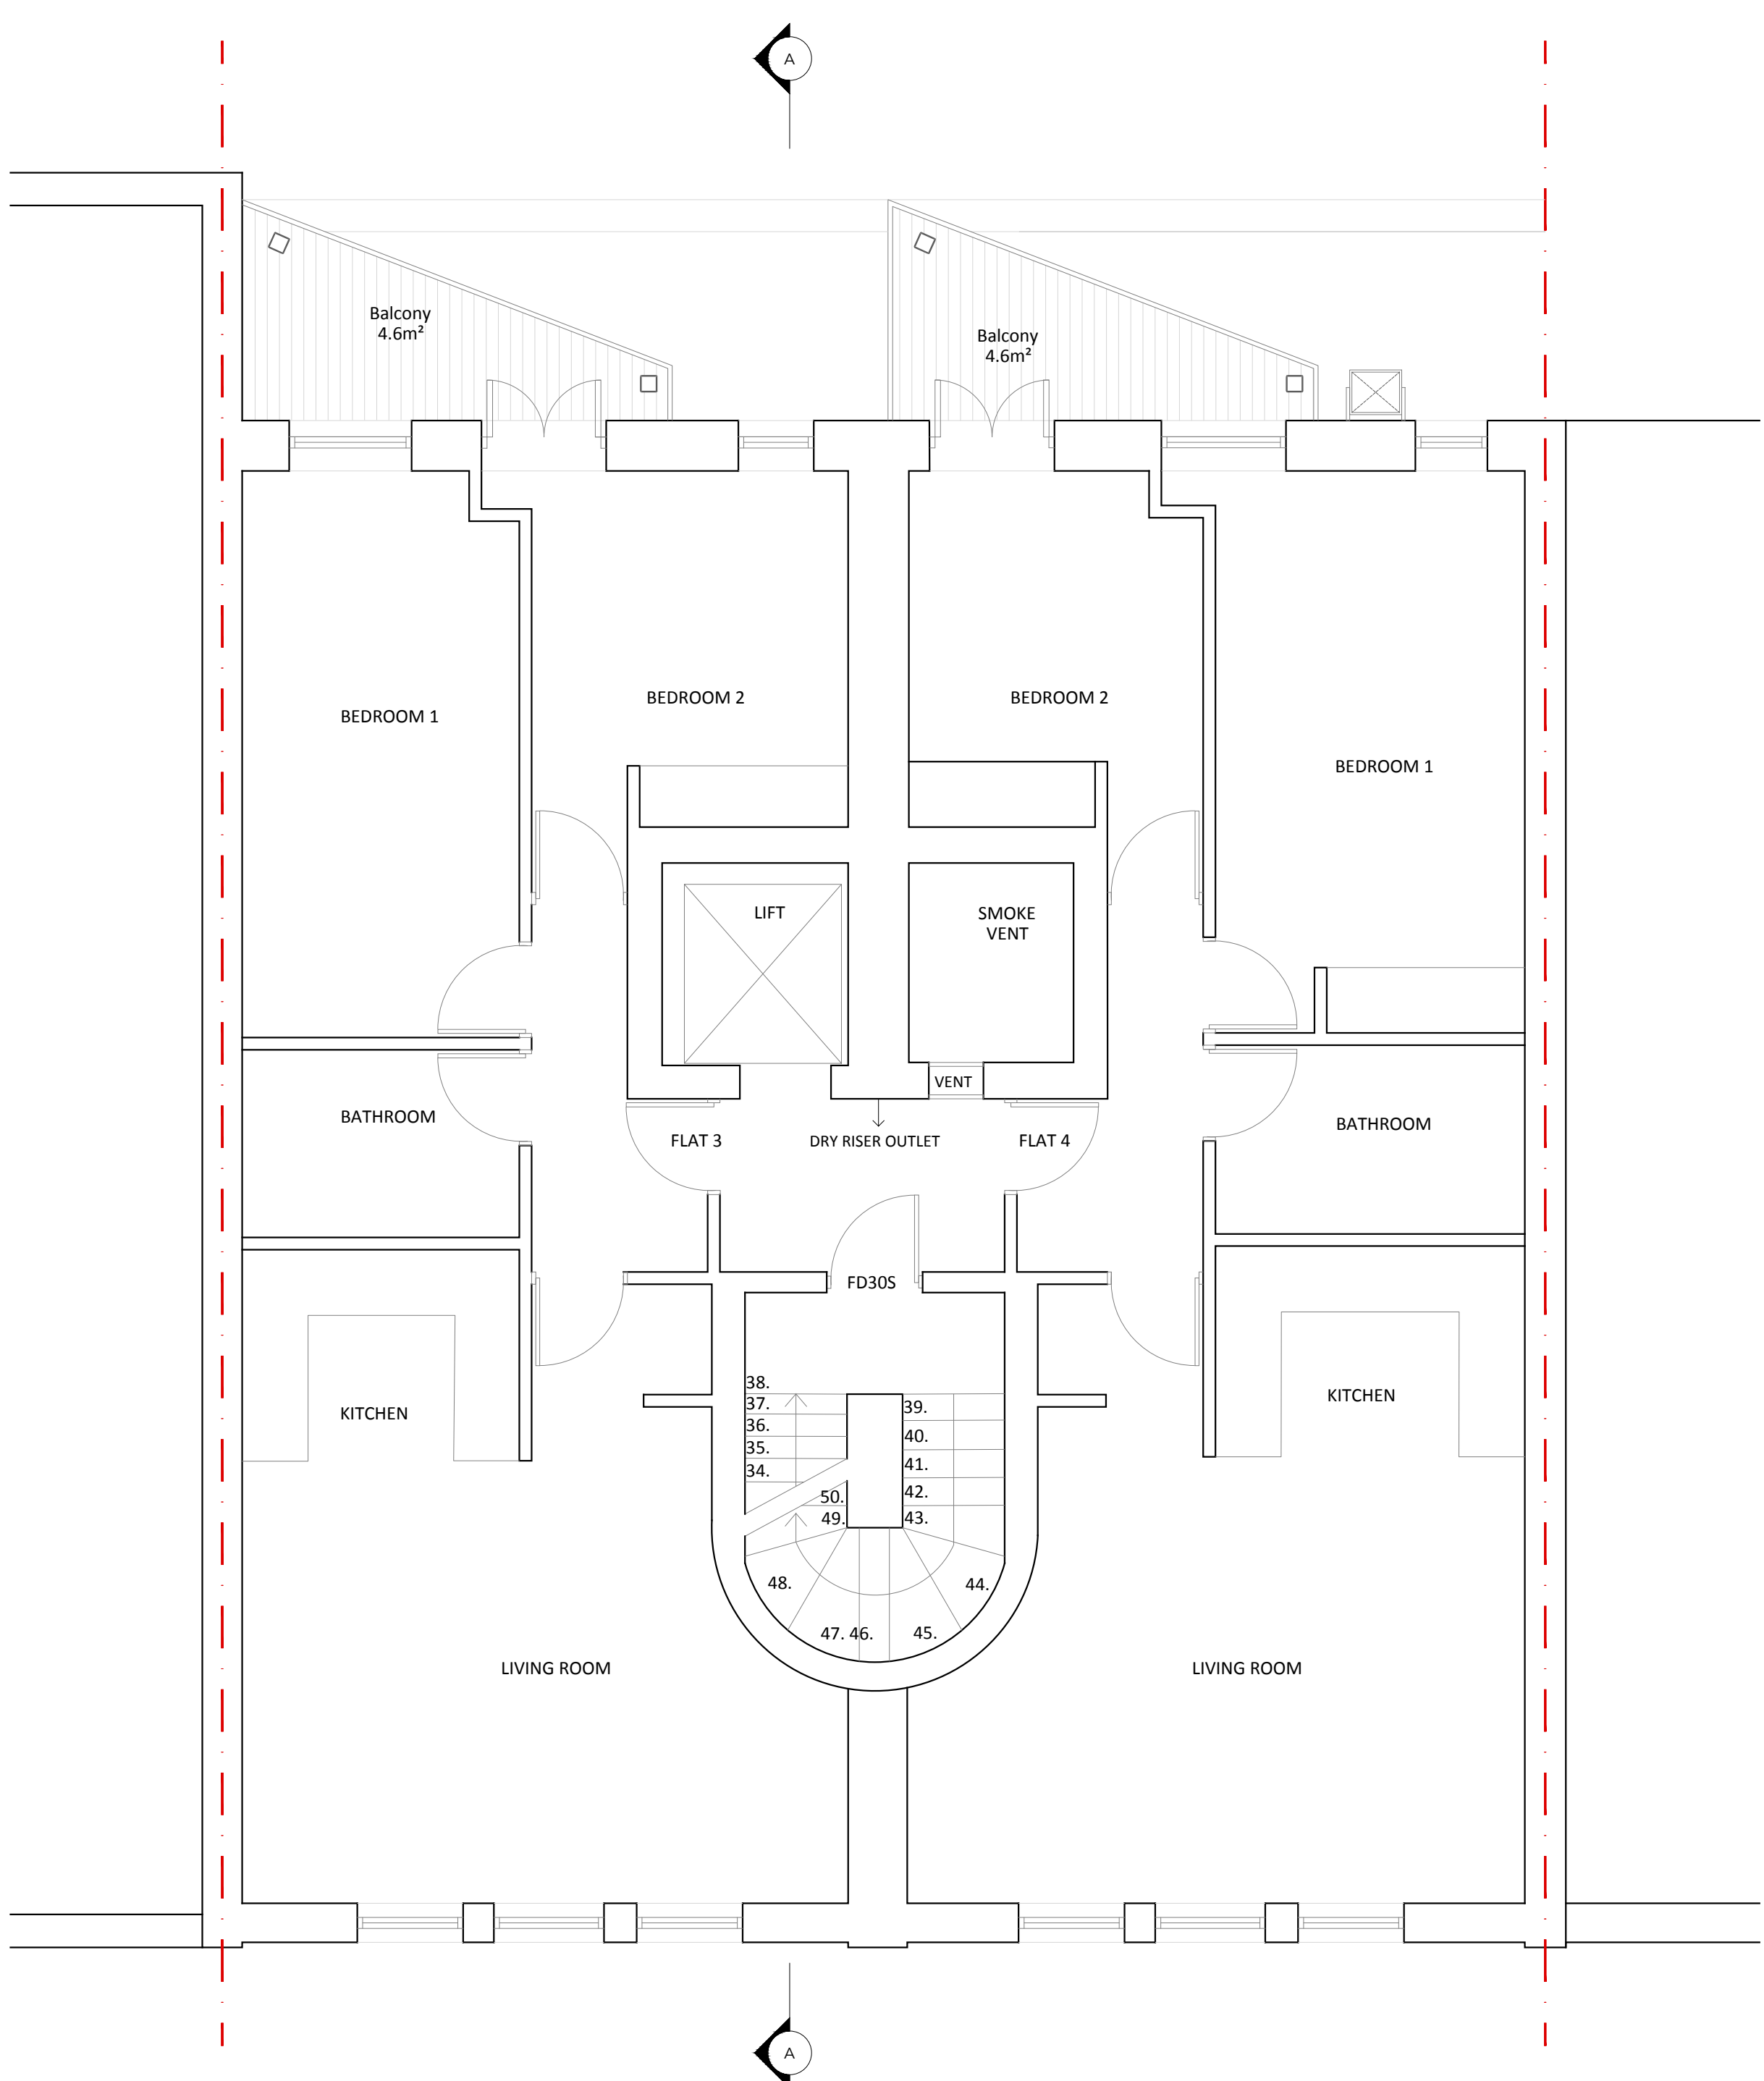

PROPOSED SECOND FLOOR PLAN


© Christopher Bowen
This drawing and any design hereon is the copyright of the Consultants and must not be reproduced without their written consent. All drawings remain the property of the Consultants.
Figured dimension only to be taken from this drawing.
All dimensions to be checked on site.
Consultants to be informed immediately of any discrepancies before work proceeds.

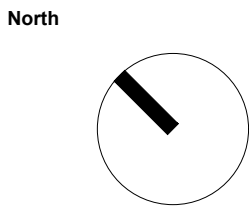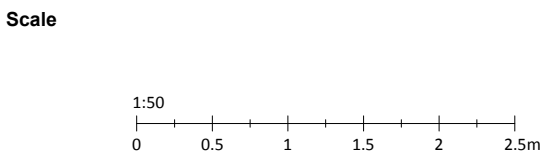


Rev	Date	Detail

Client Dawnela Properties		
Project Title 52 - 54 Gray's Inn Road		
Title Proposed First & Second Floor Plan		
Drawn by TA	Rev 0	Drawing No. 1929.PP02
Date 30.01.2023	Scale @A1 1:50	

BOWEN
ARCHITECTS
26 STORE STREET
LONDON WC1E 7BT
020 7625 5373 07831105360
projects@bowenarchitects.co.uk


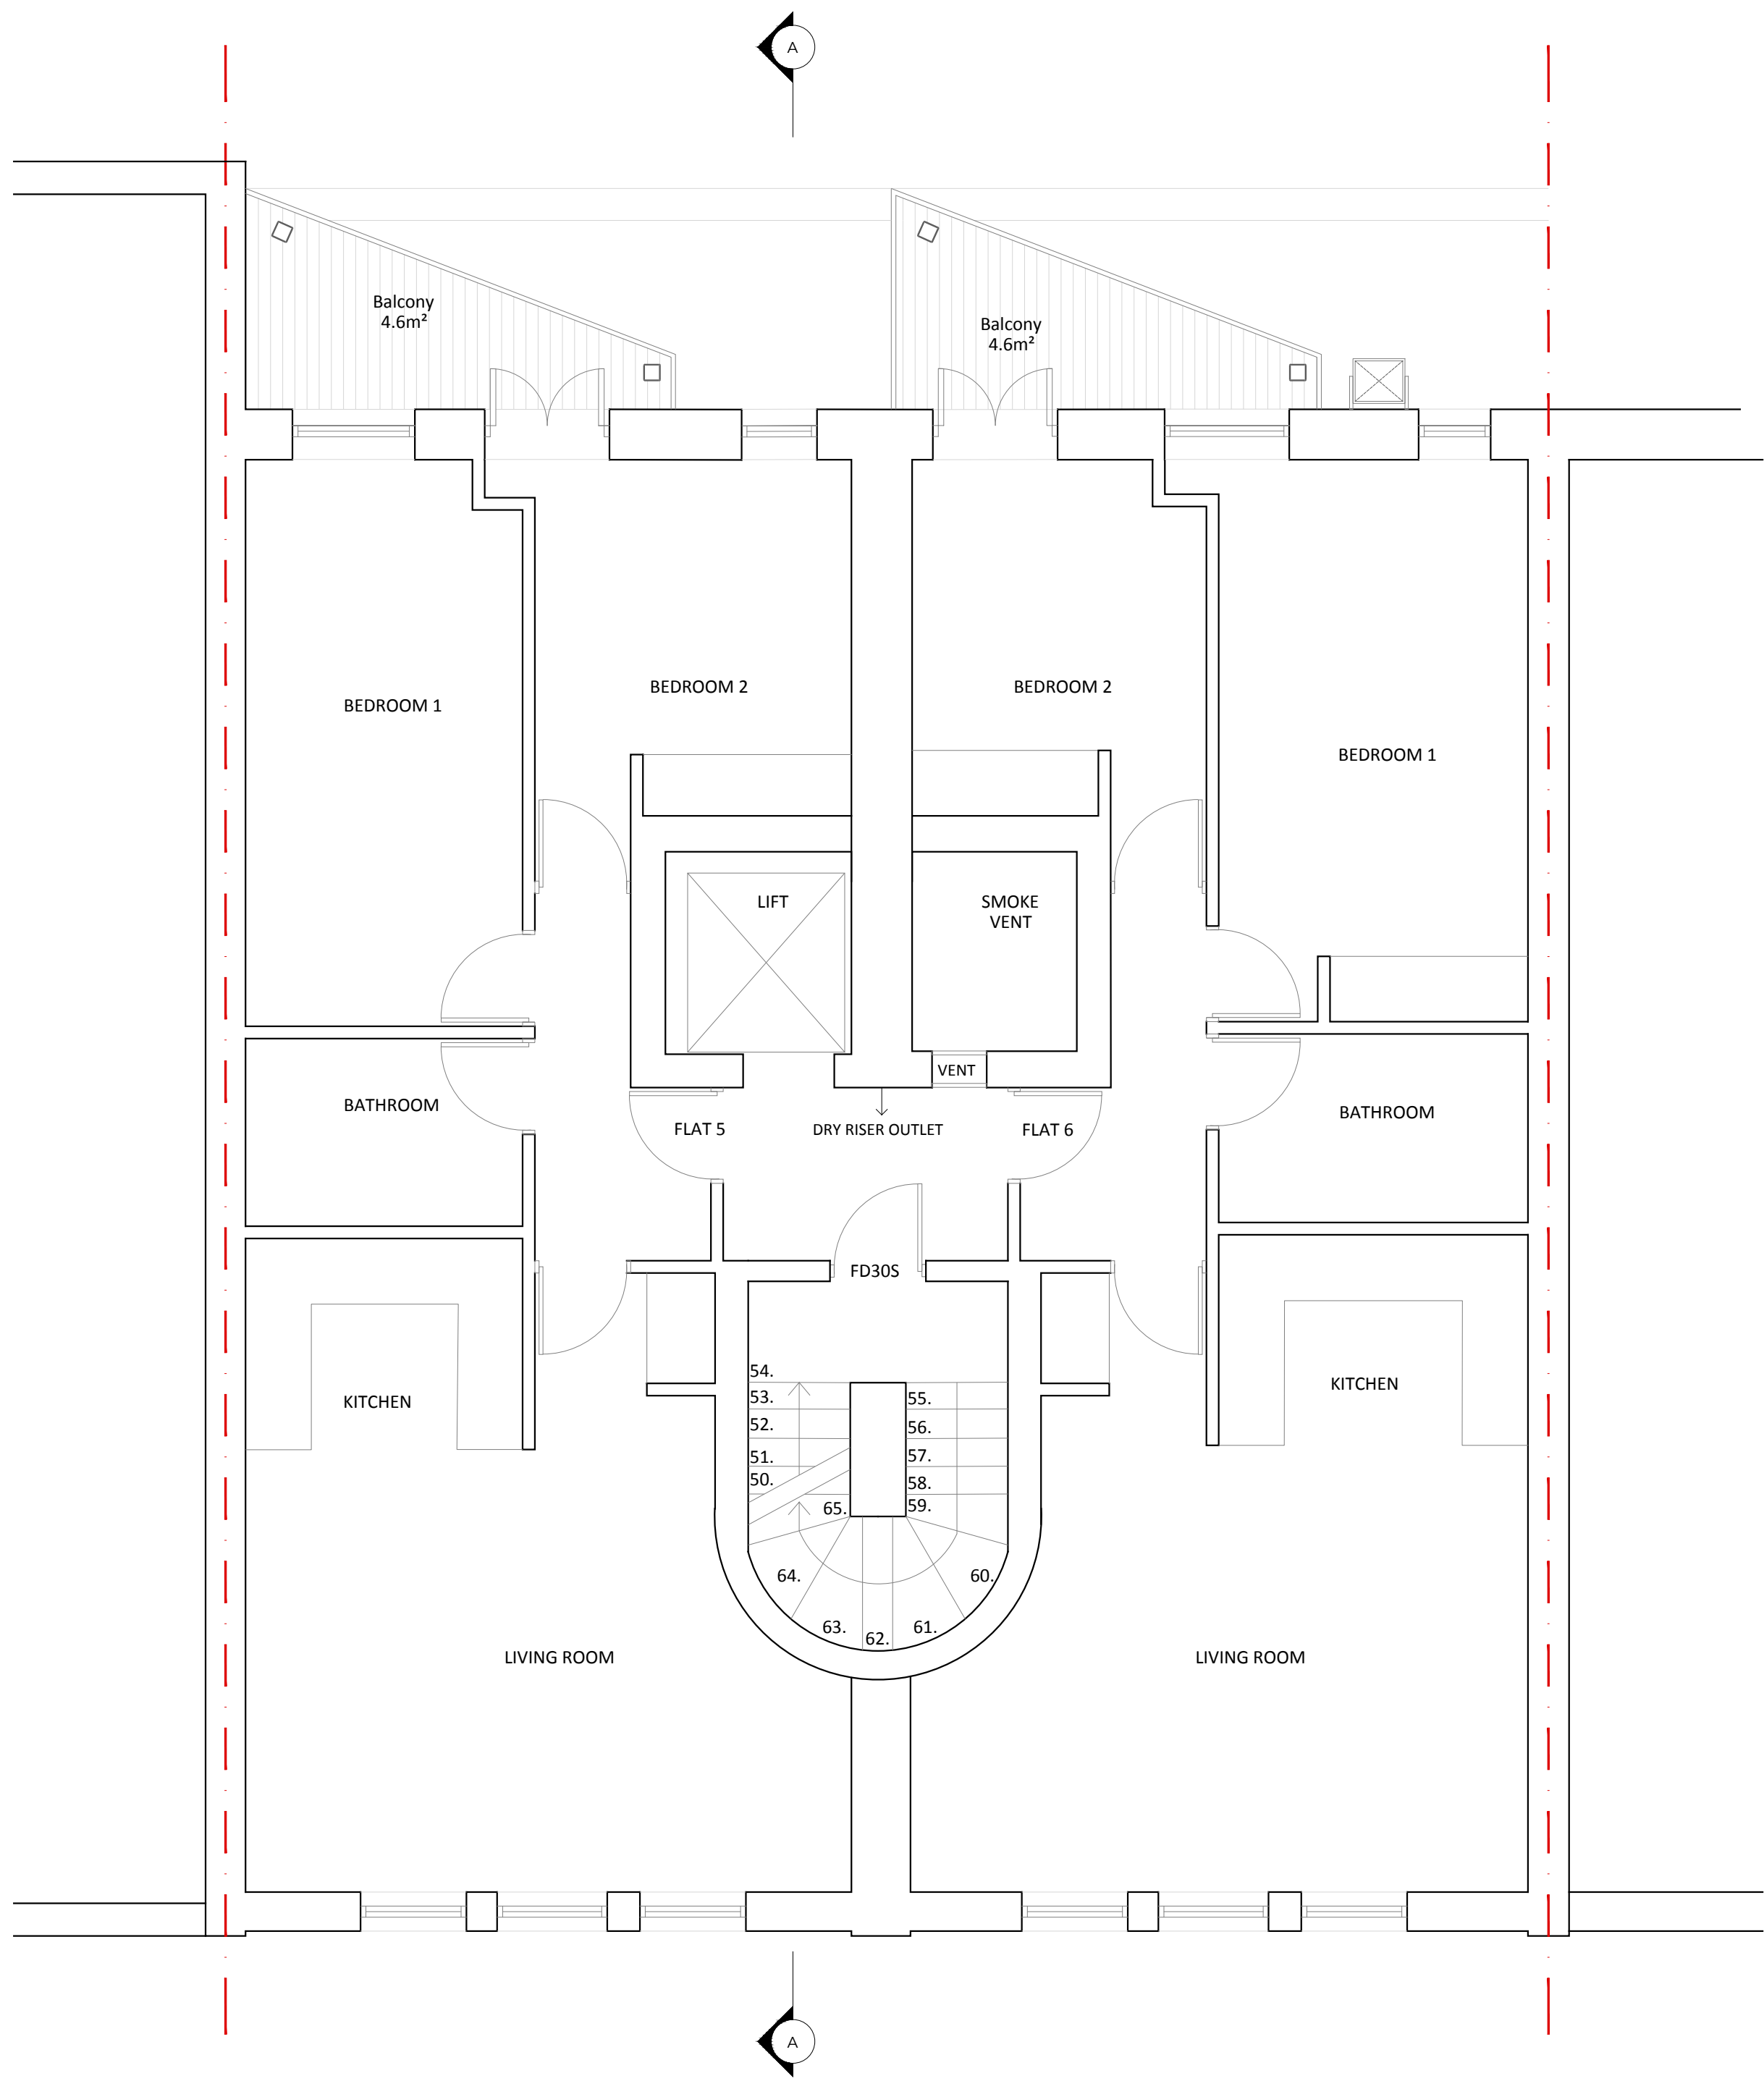


PROPOSED THIRD
FLOOR PLAN

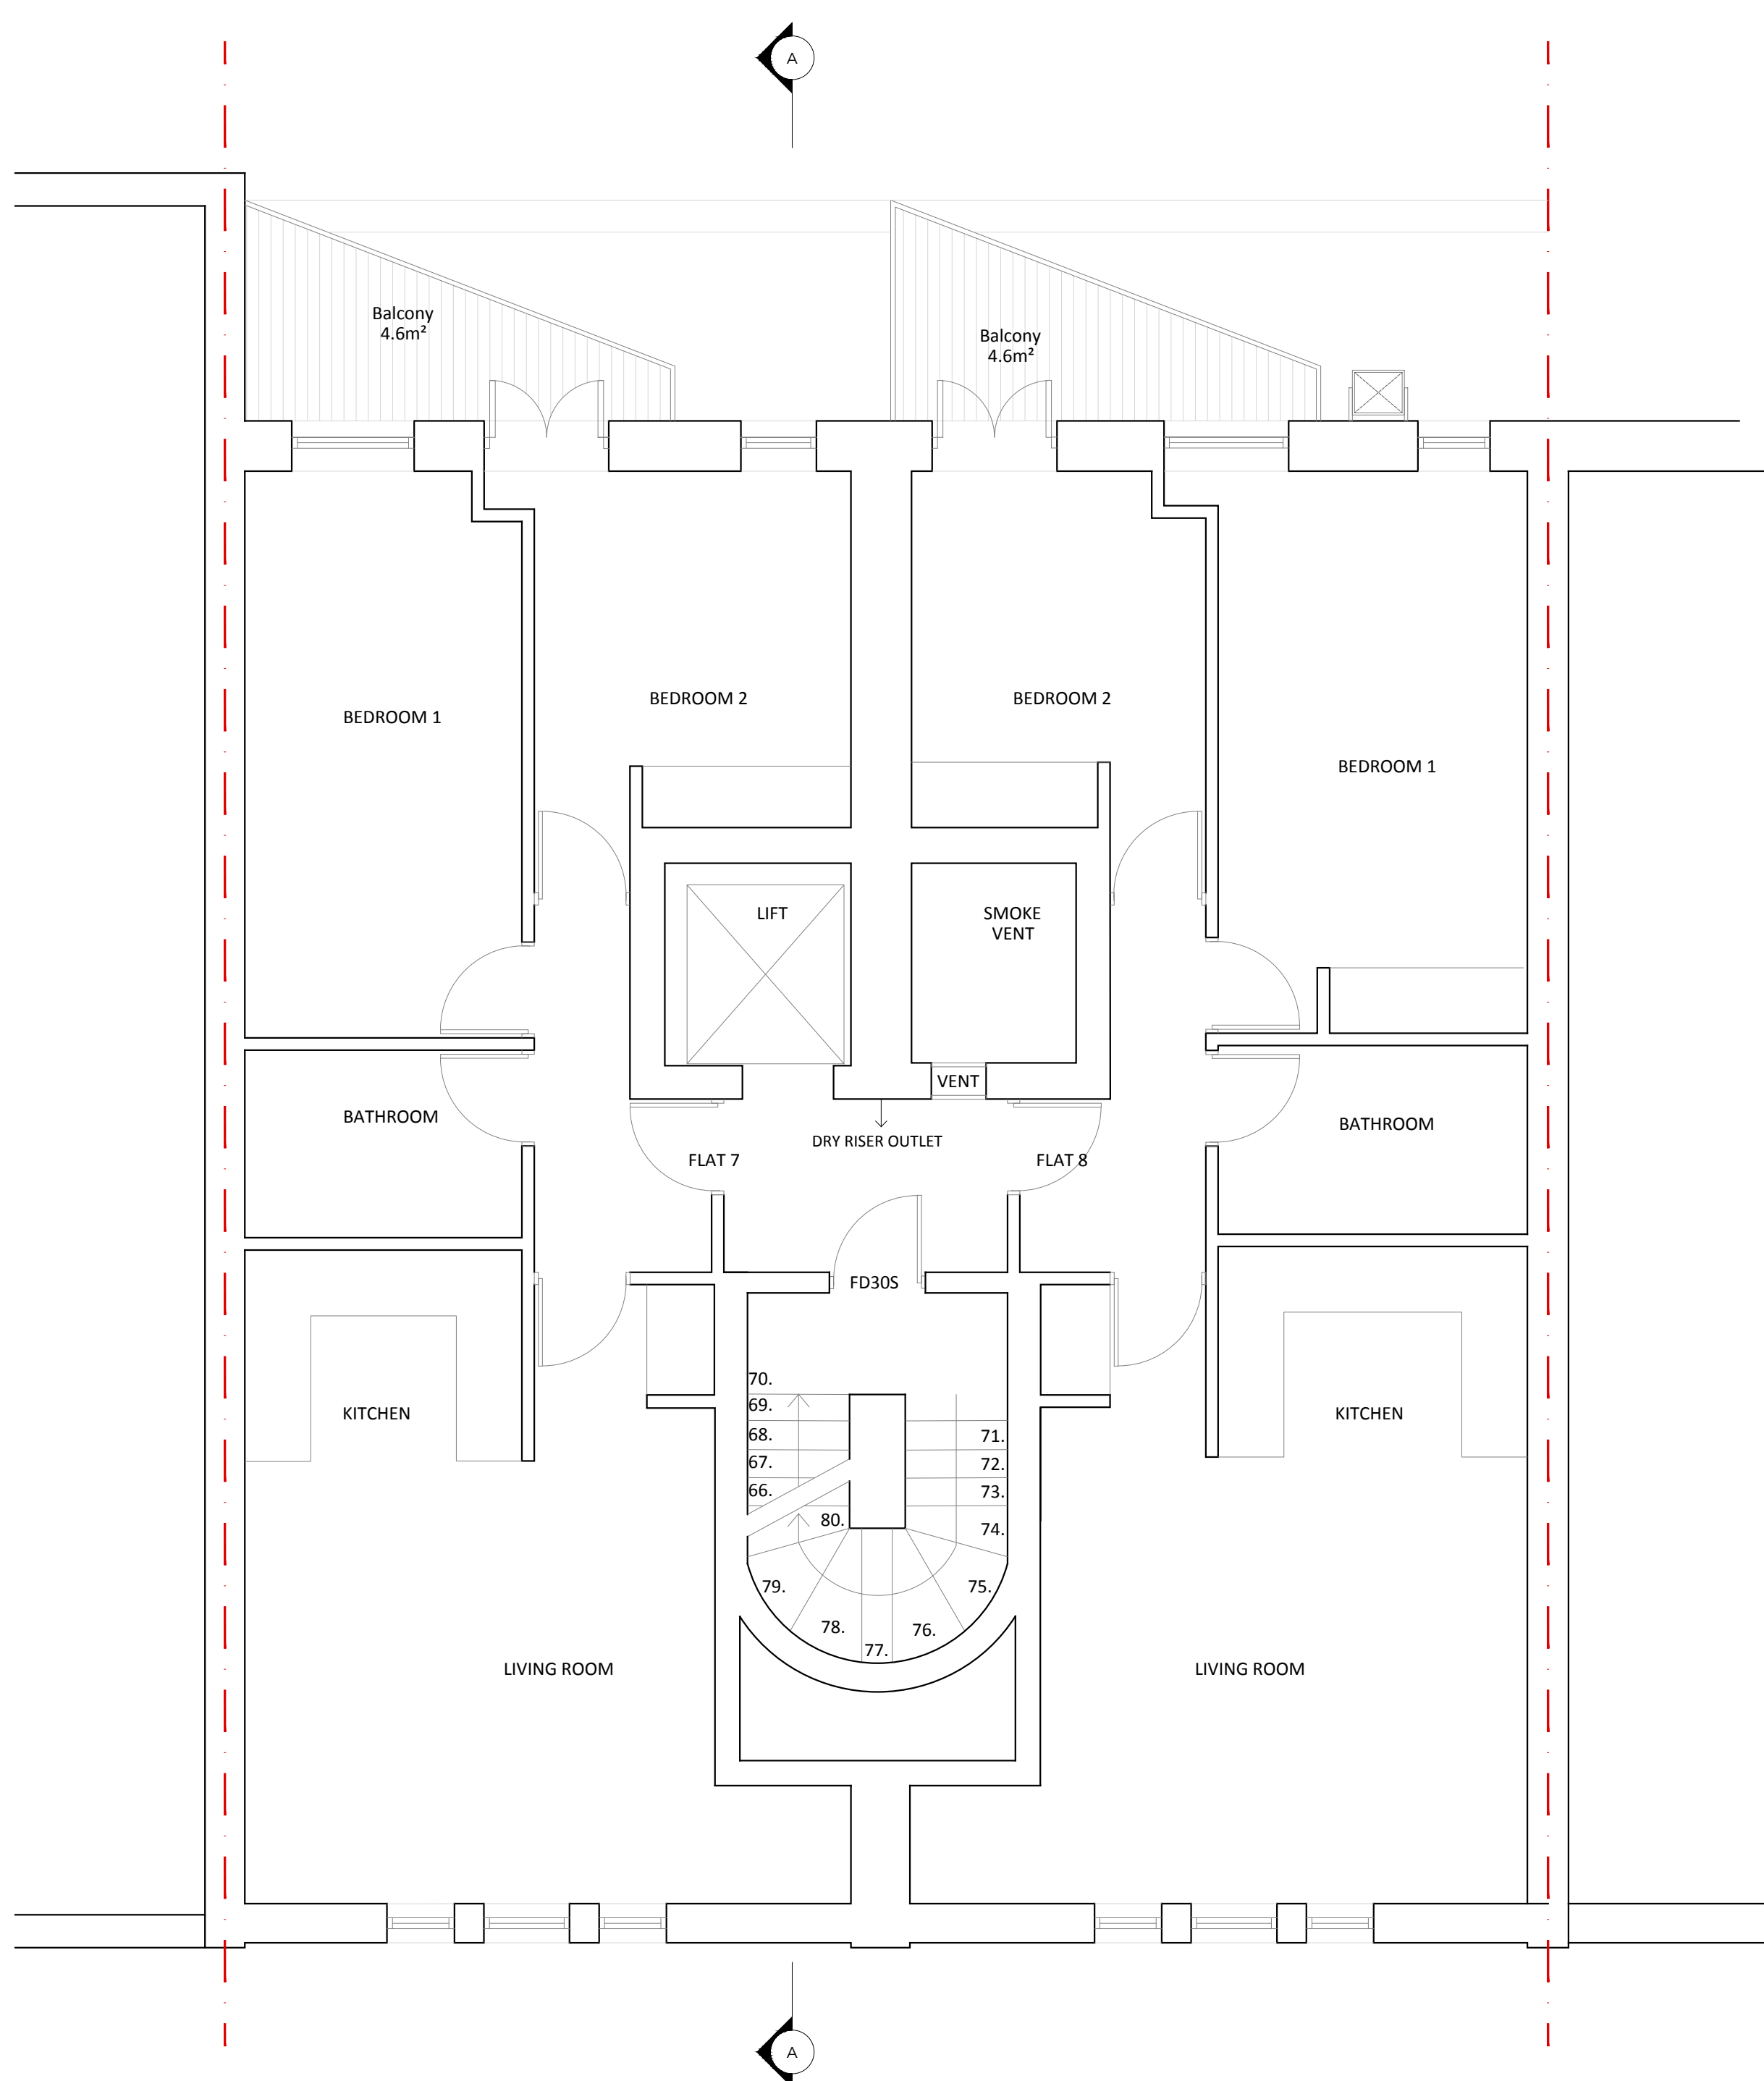

PROPOSED FOURTH
FLOOR PLAN



© Christopher Bowen
This drawing and any design hereon is the
copyright of the Consultants and must not be
reproduced without their written consent. All
drawings remain the property of the Consultants.
Figured dimension only to be taken from this
drawing.
All dimensions to be checked on site.
Consultants to be informed immediately of any
discrepancies before work proceeds.

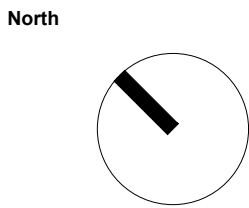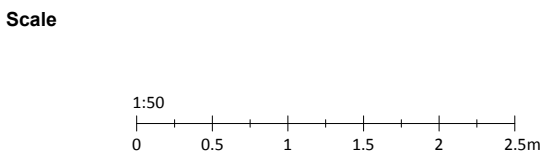


Rev	Date	Detail


Client Dawnela Properties		
Project Title 52 - 54 Gray's Inn Road		
Title Proposed Third & Fourth Floor Plan		
Drawn by TA	Rev 0	Drawing No. 1929.PP03
Date 30.01.2023	Scale @A1 1:50	

BOWEN
ARCHITECTS
26 STORE STREET
LONDON WC1E 7BT
020 7625 5373 07831105360
projects@bowenarchitects.co.uk

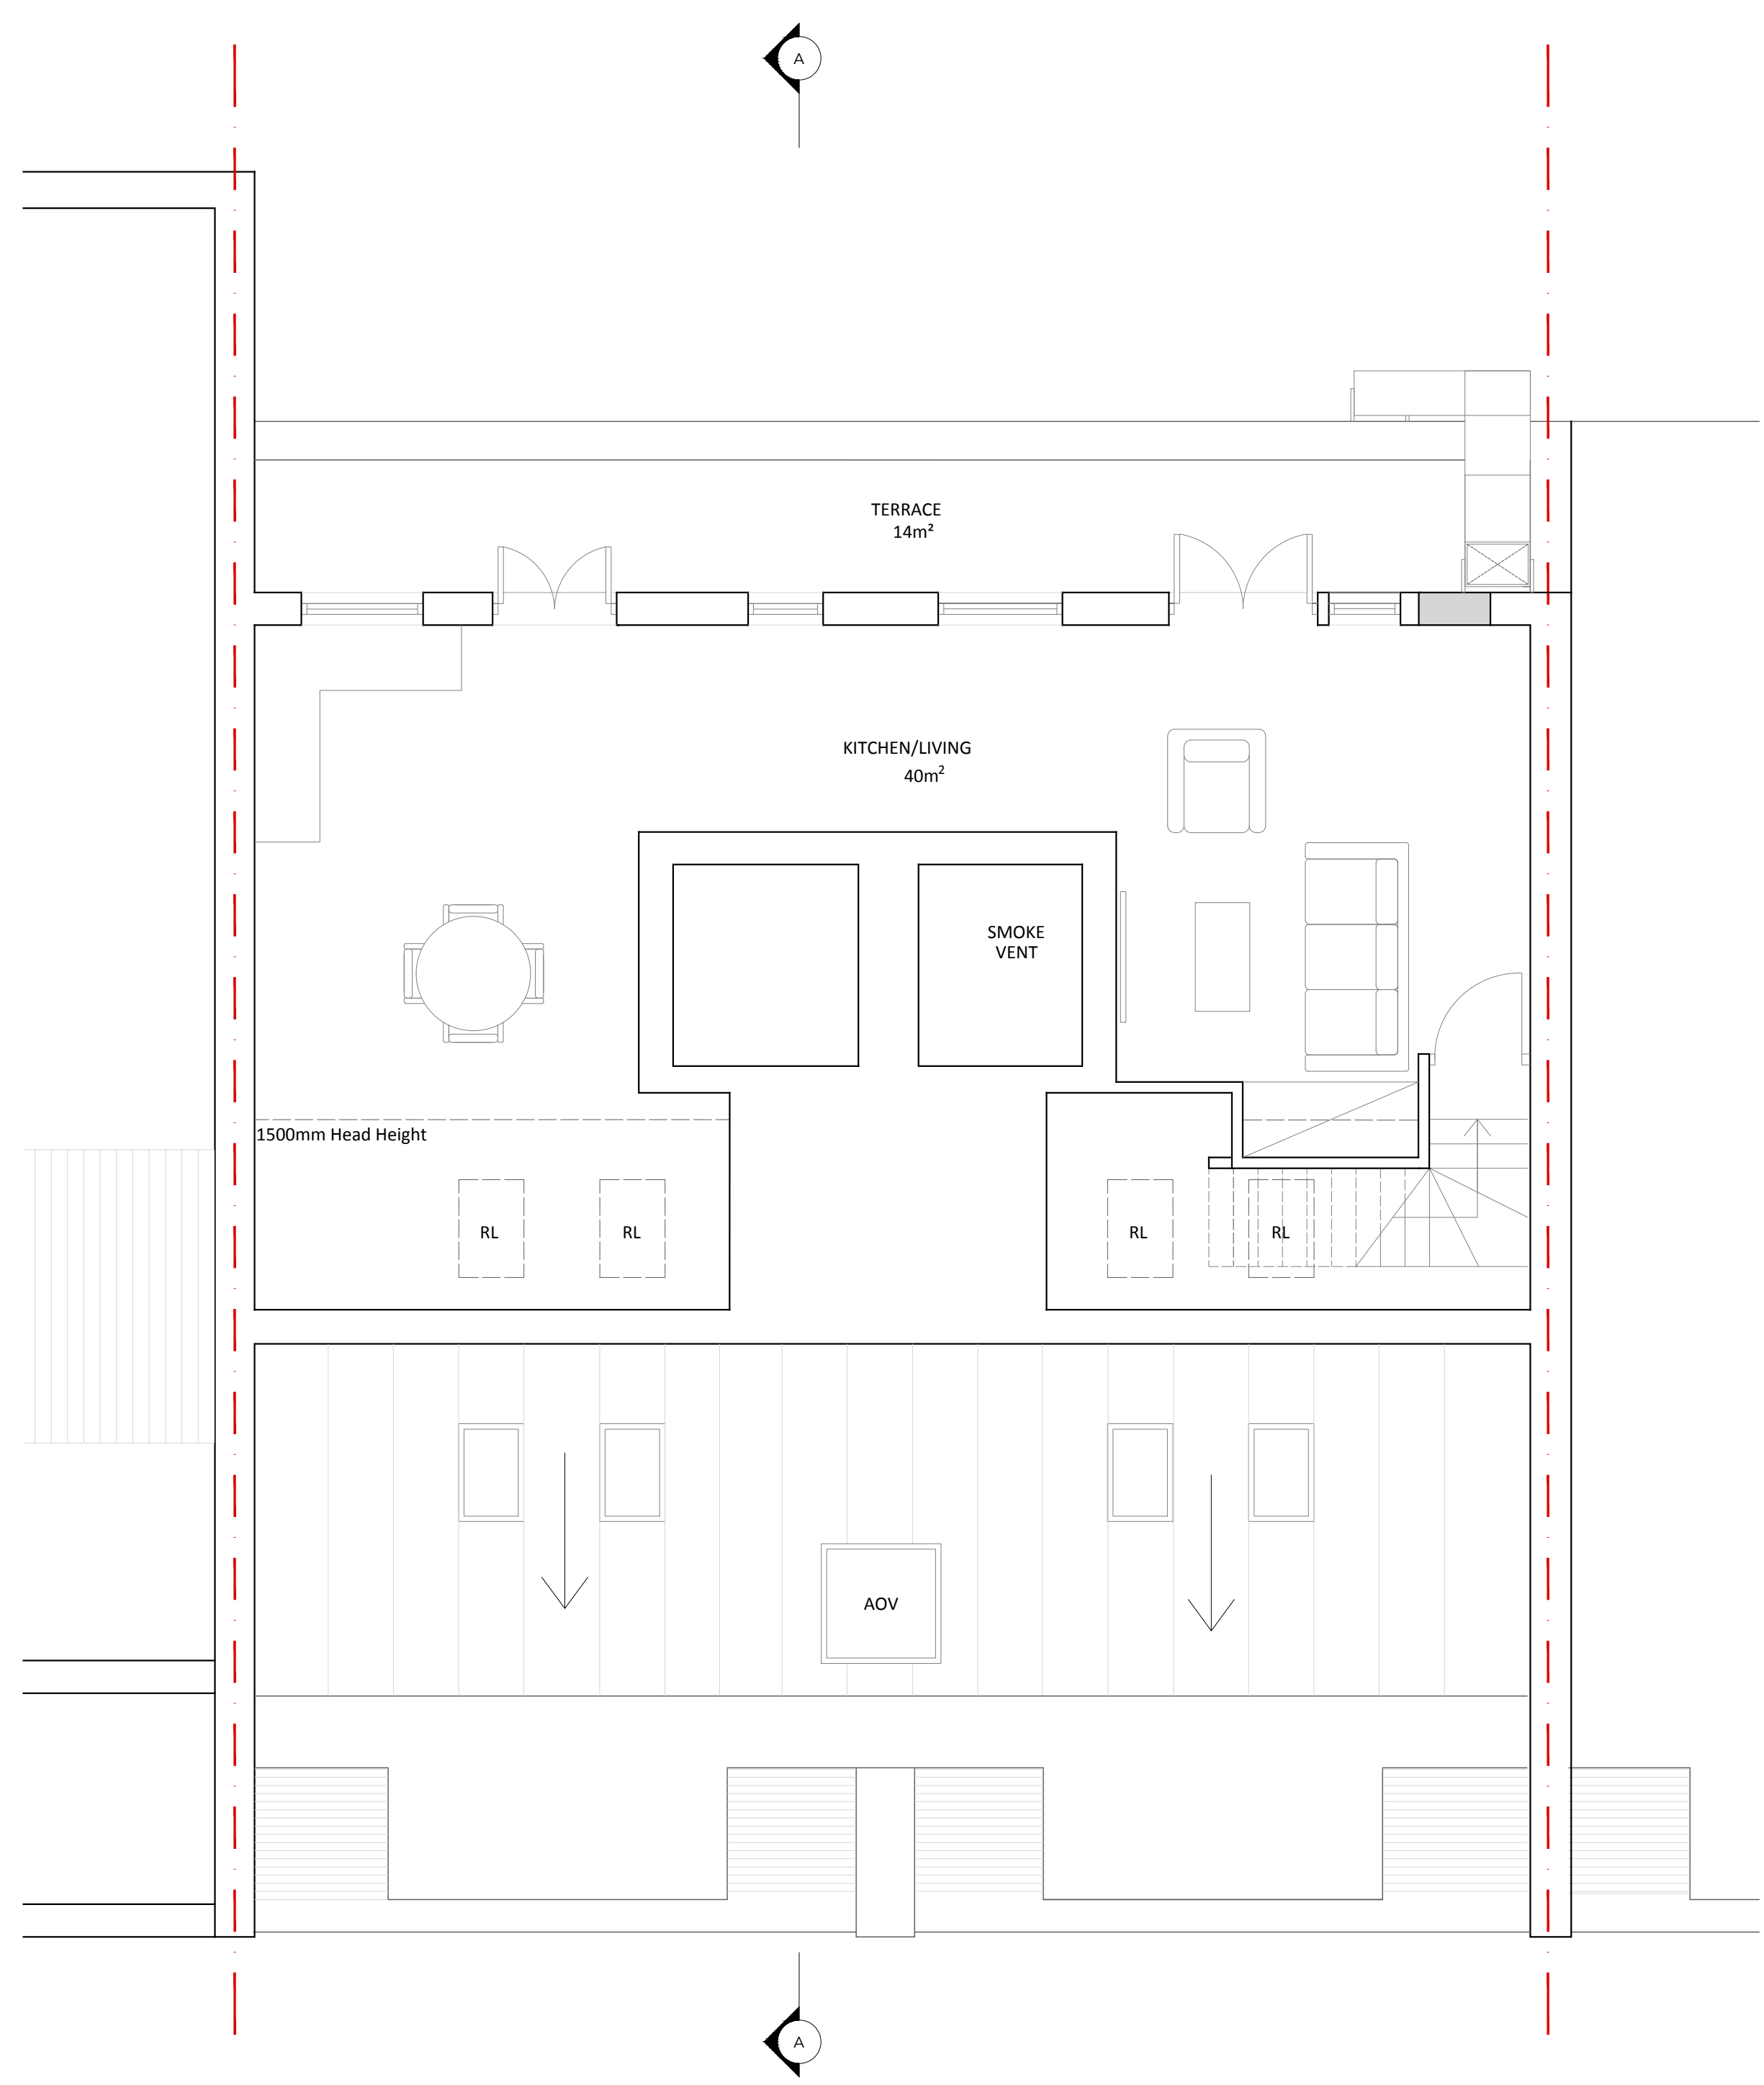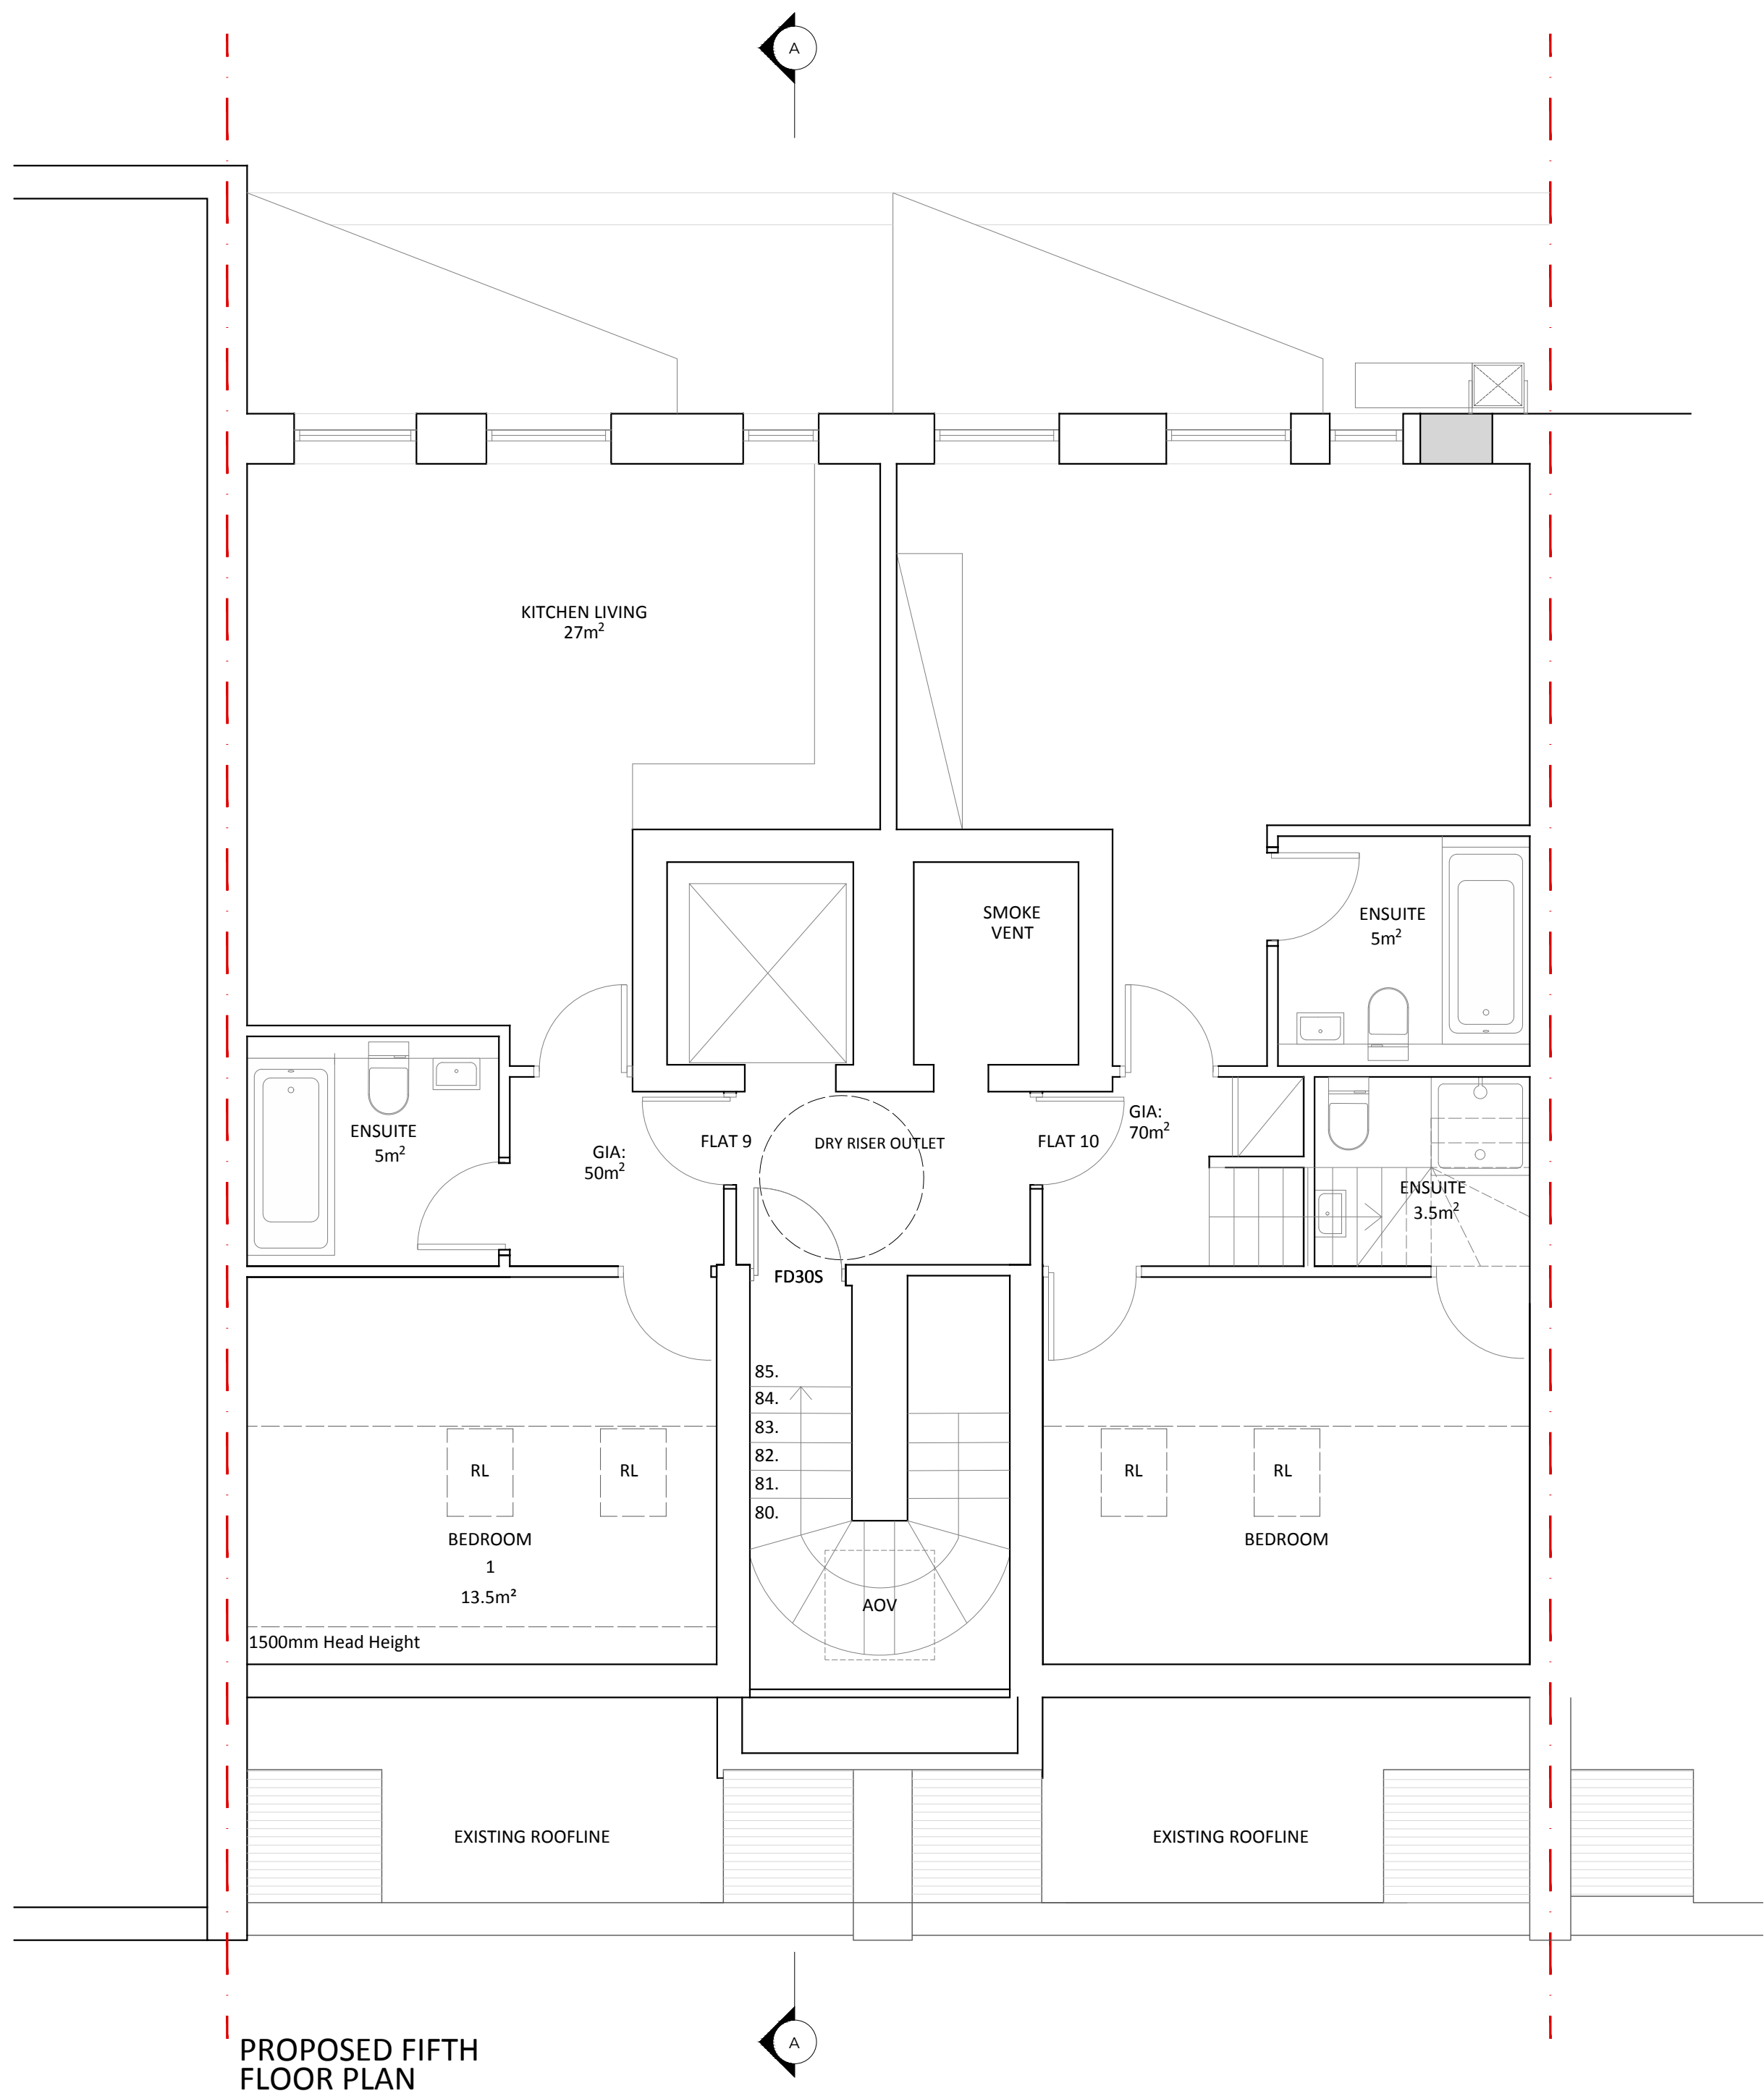

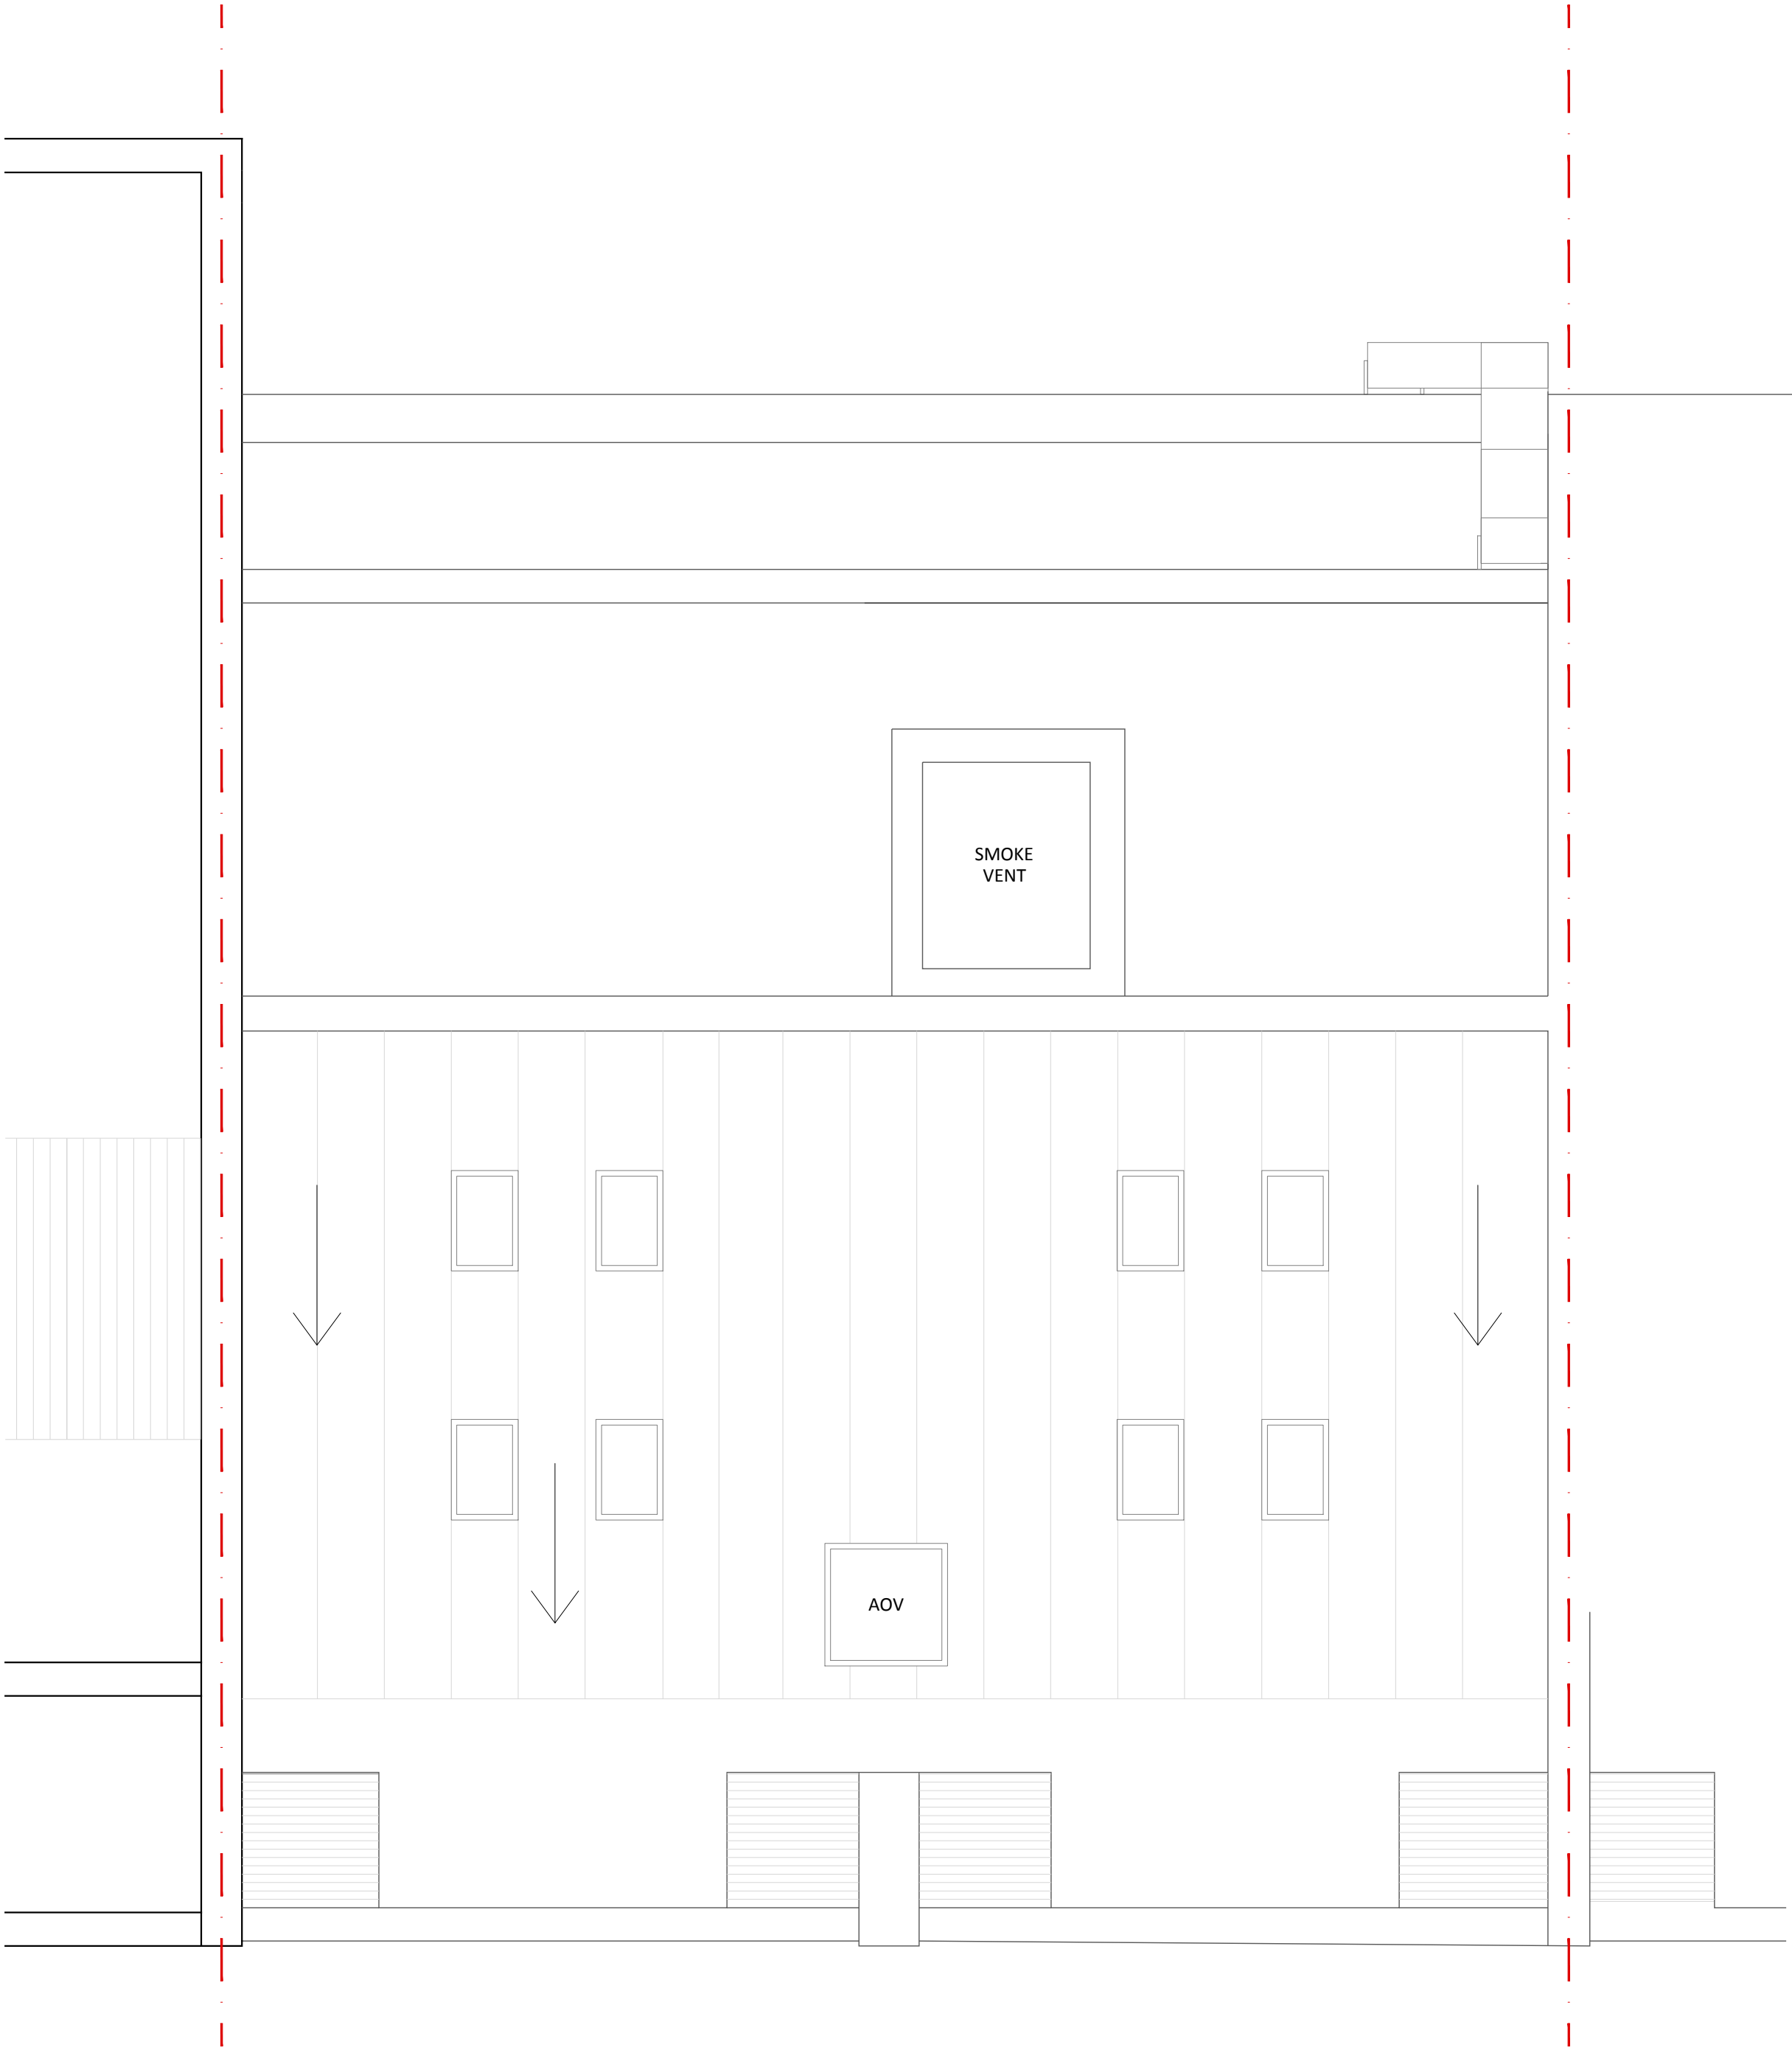

PROPOSED ROOF
PLAN

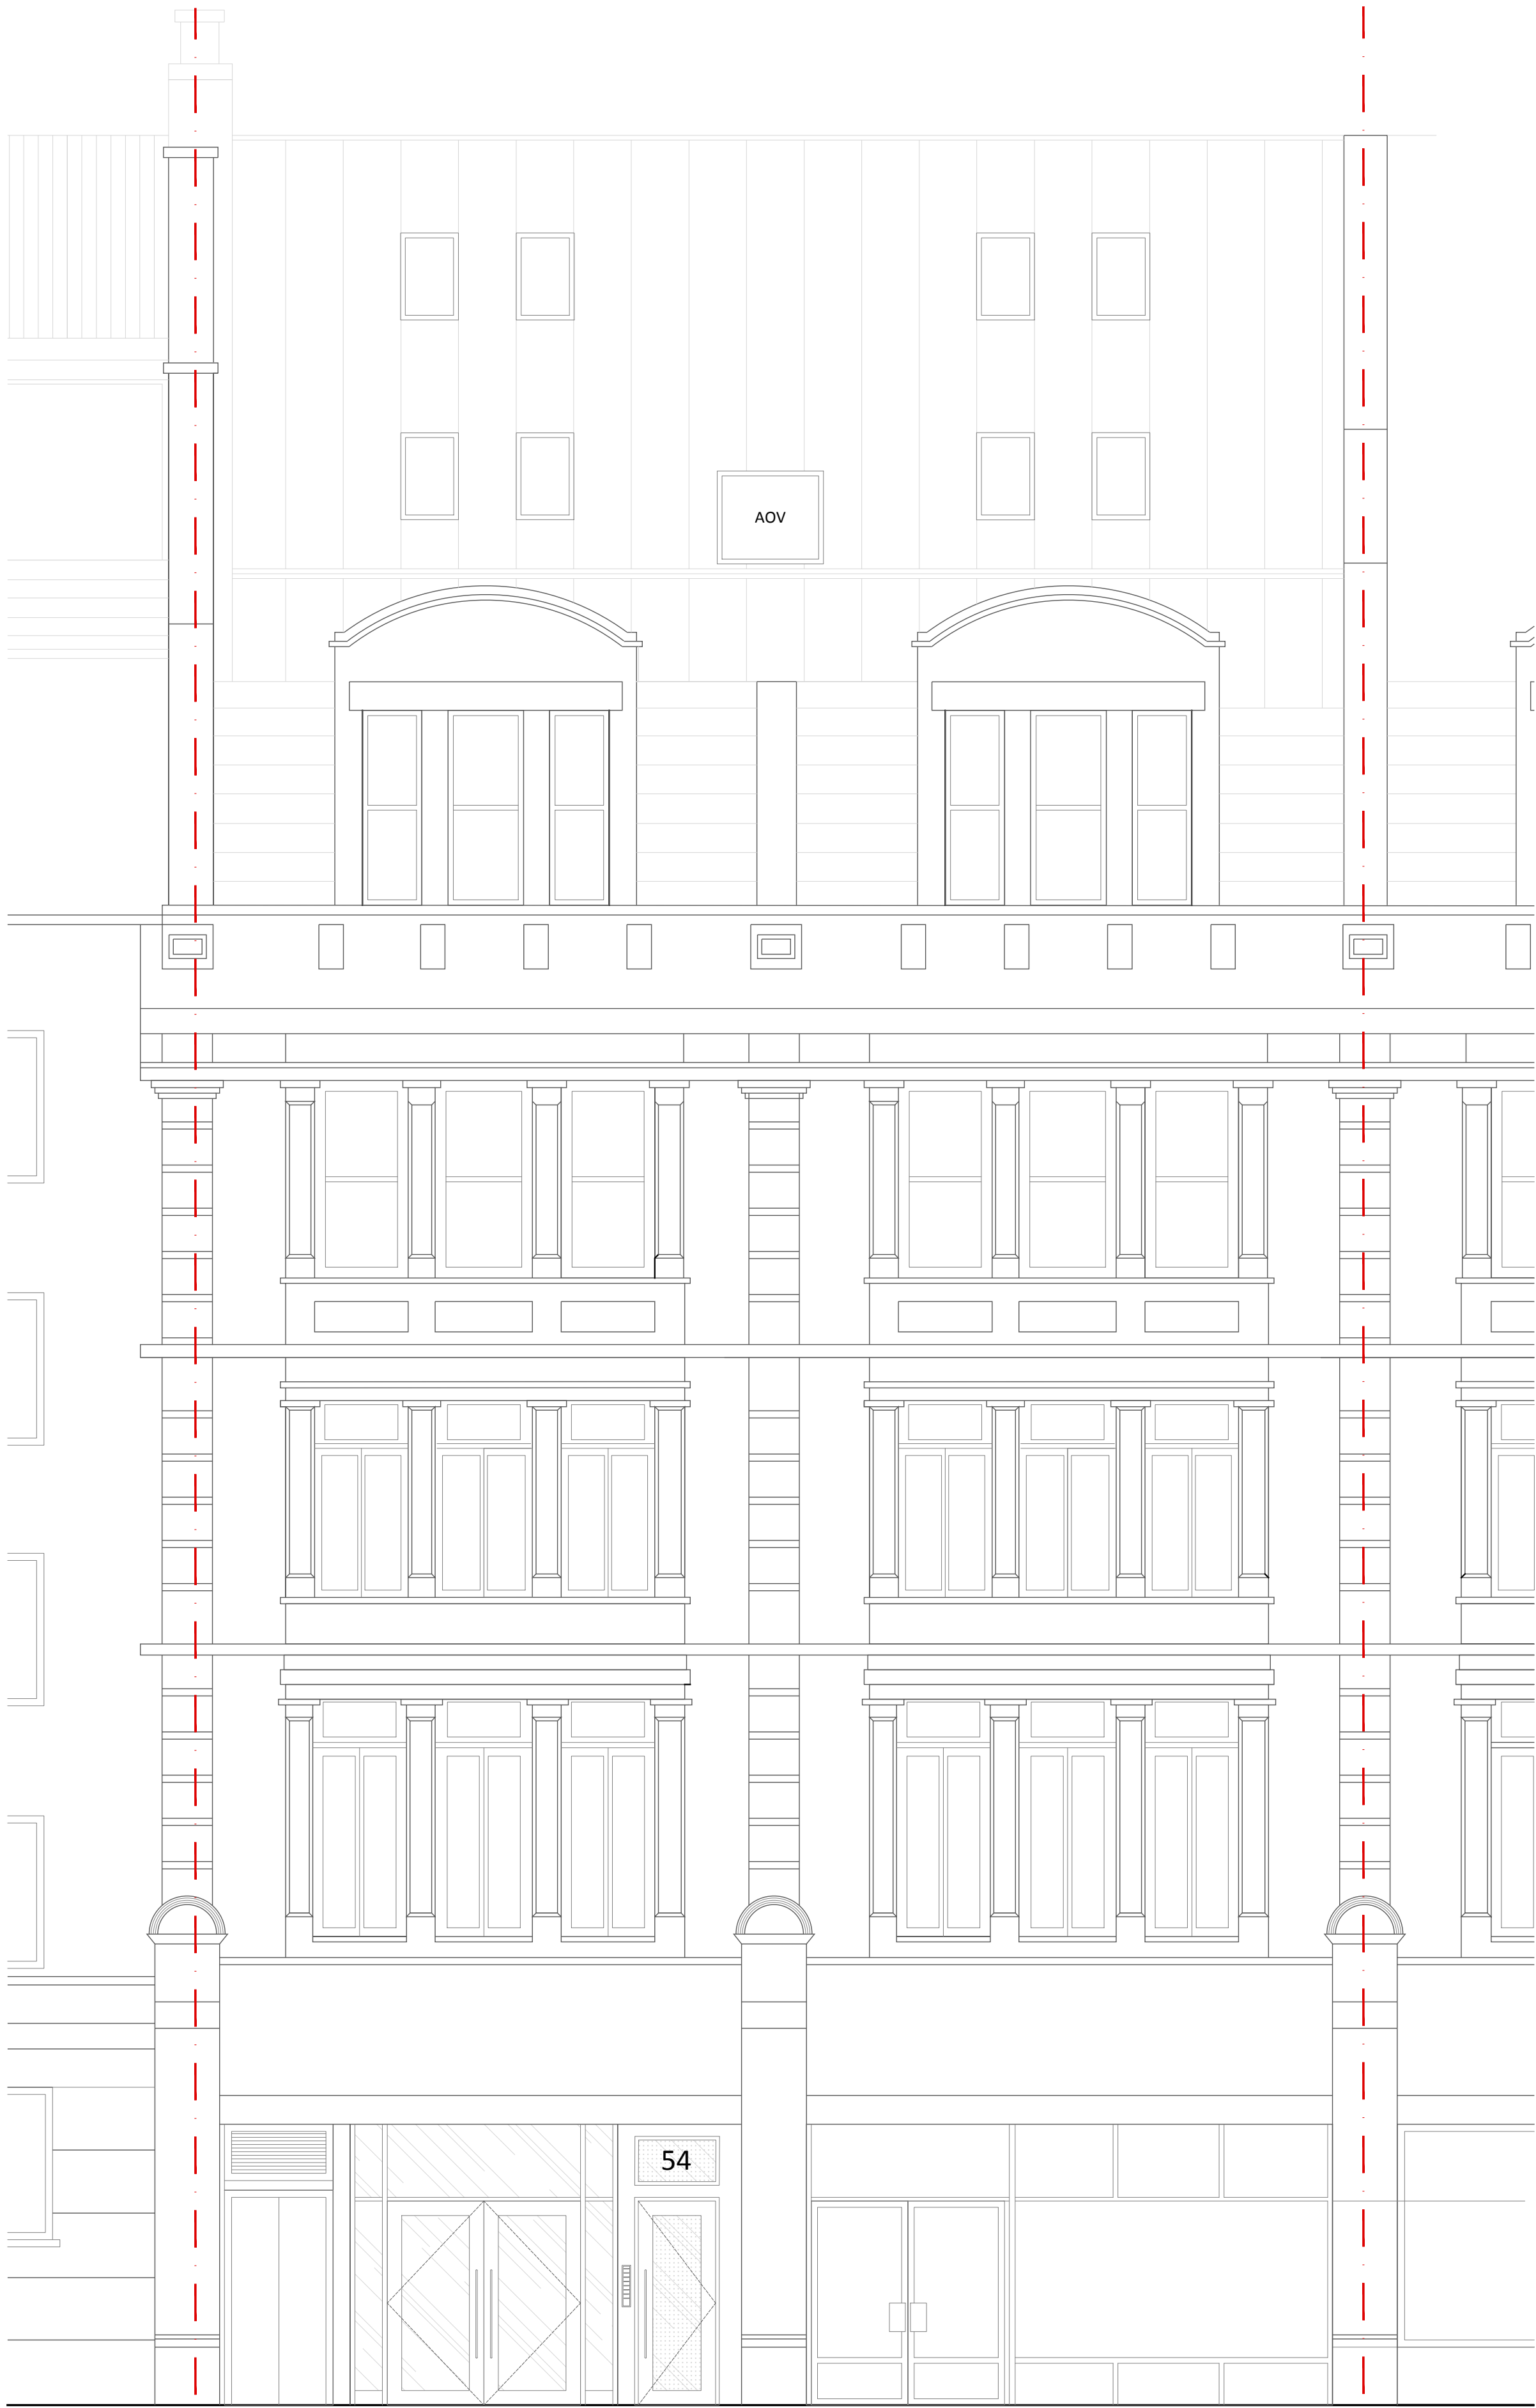

PROPOSED WEST ELEVATION


NO. 52 - 54 GRAYS INN ROAD



PROPOSED EAST ELEVATION

A. Steel frame powder coated black
B. Powder coated Black balustrade

© Christopher Bowen
This drawing and any design hereon is the copyright of the Consultants and must not be reproduced without their written consent. All drawings remain the property of the Consultants.
Figured dimension only to be taken from this drawing.
All dimensions to be checked on site.
Consultants to be informed immediately of any discrepancies before work proceeds.

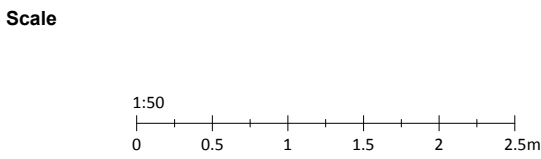


North


Rev	Date	Detail
A	25.09/24	Planning Alteration

Client Dawnelia Properties		
Project Title 52 - 54 Gray's Inn Road		
Title Proposed West & East Elevations		
Drawn by TA	Rev A	Drawing No. 1929.PP06
Date 30.01.2023	Scale @A1 1:50	

BOWEN
ARCHITECTS
28 STORE STREET
LONDON WC1E 7BT
020 7625 5373 07831105360
projects@bowenarchitects.co.uk

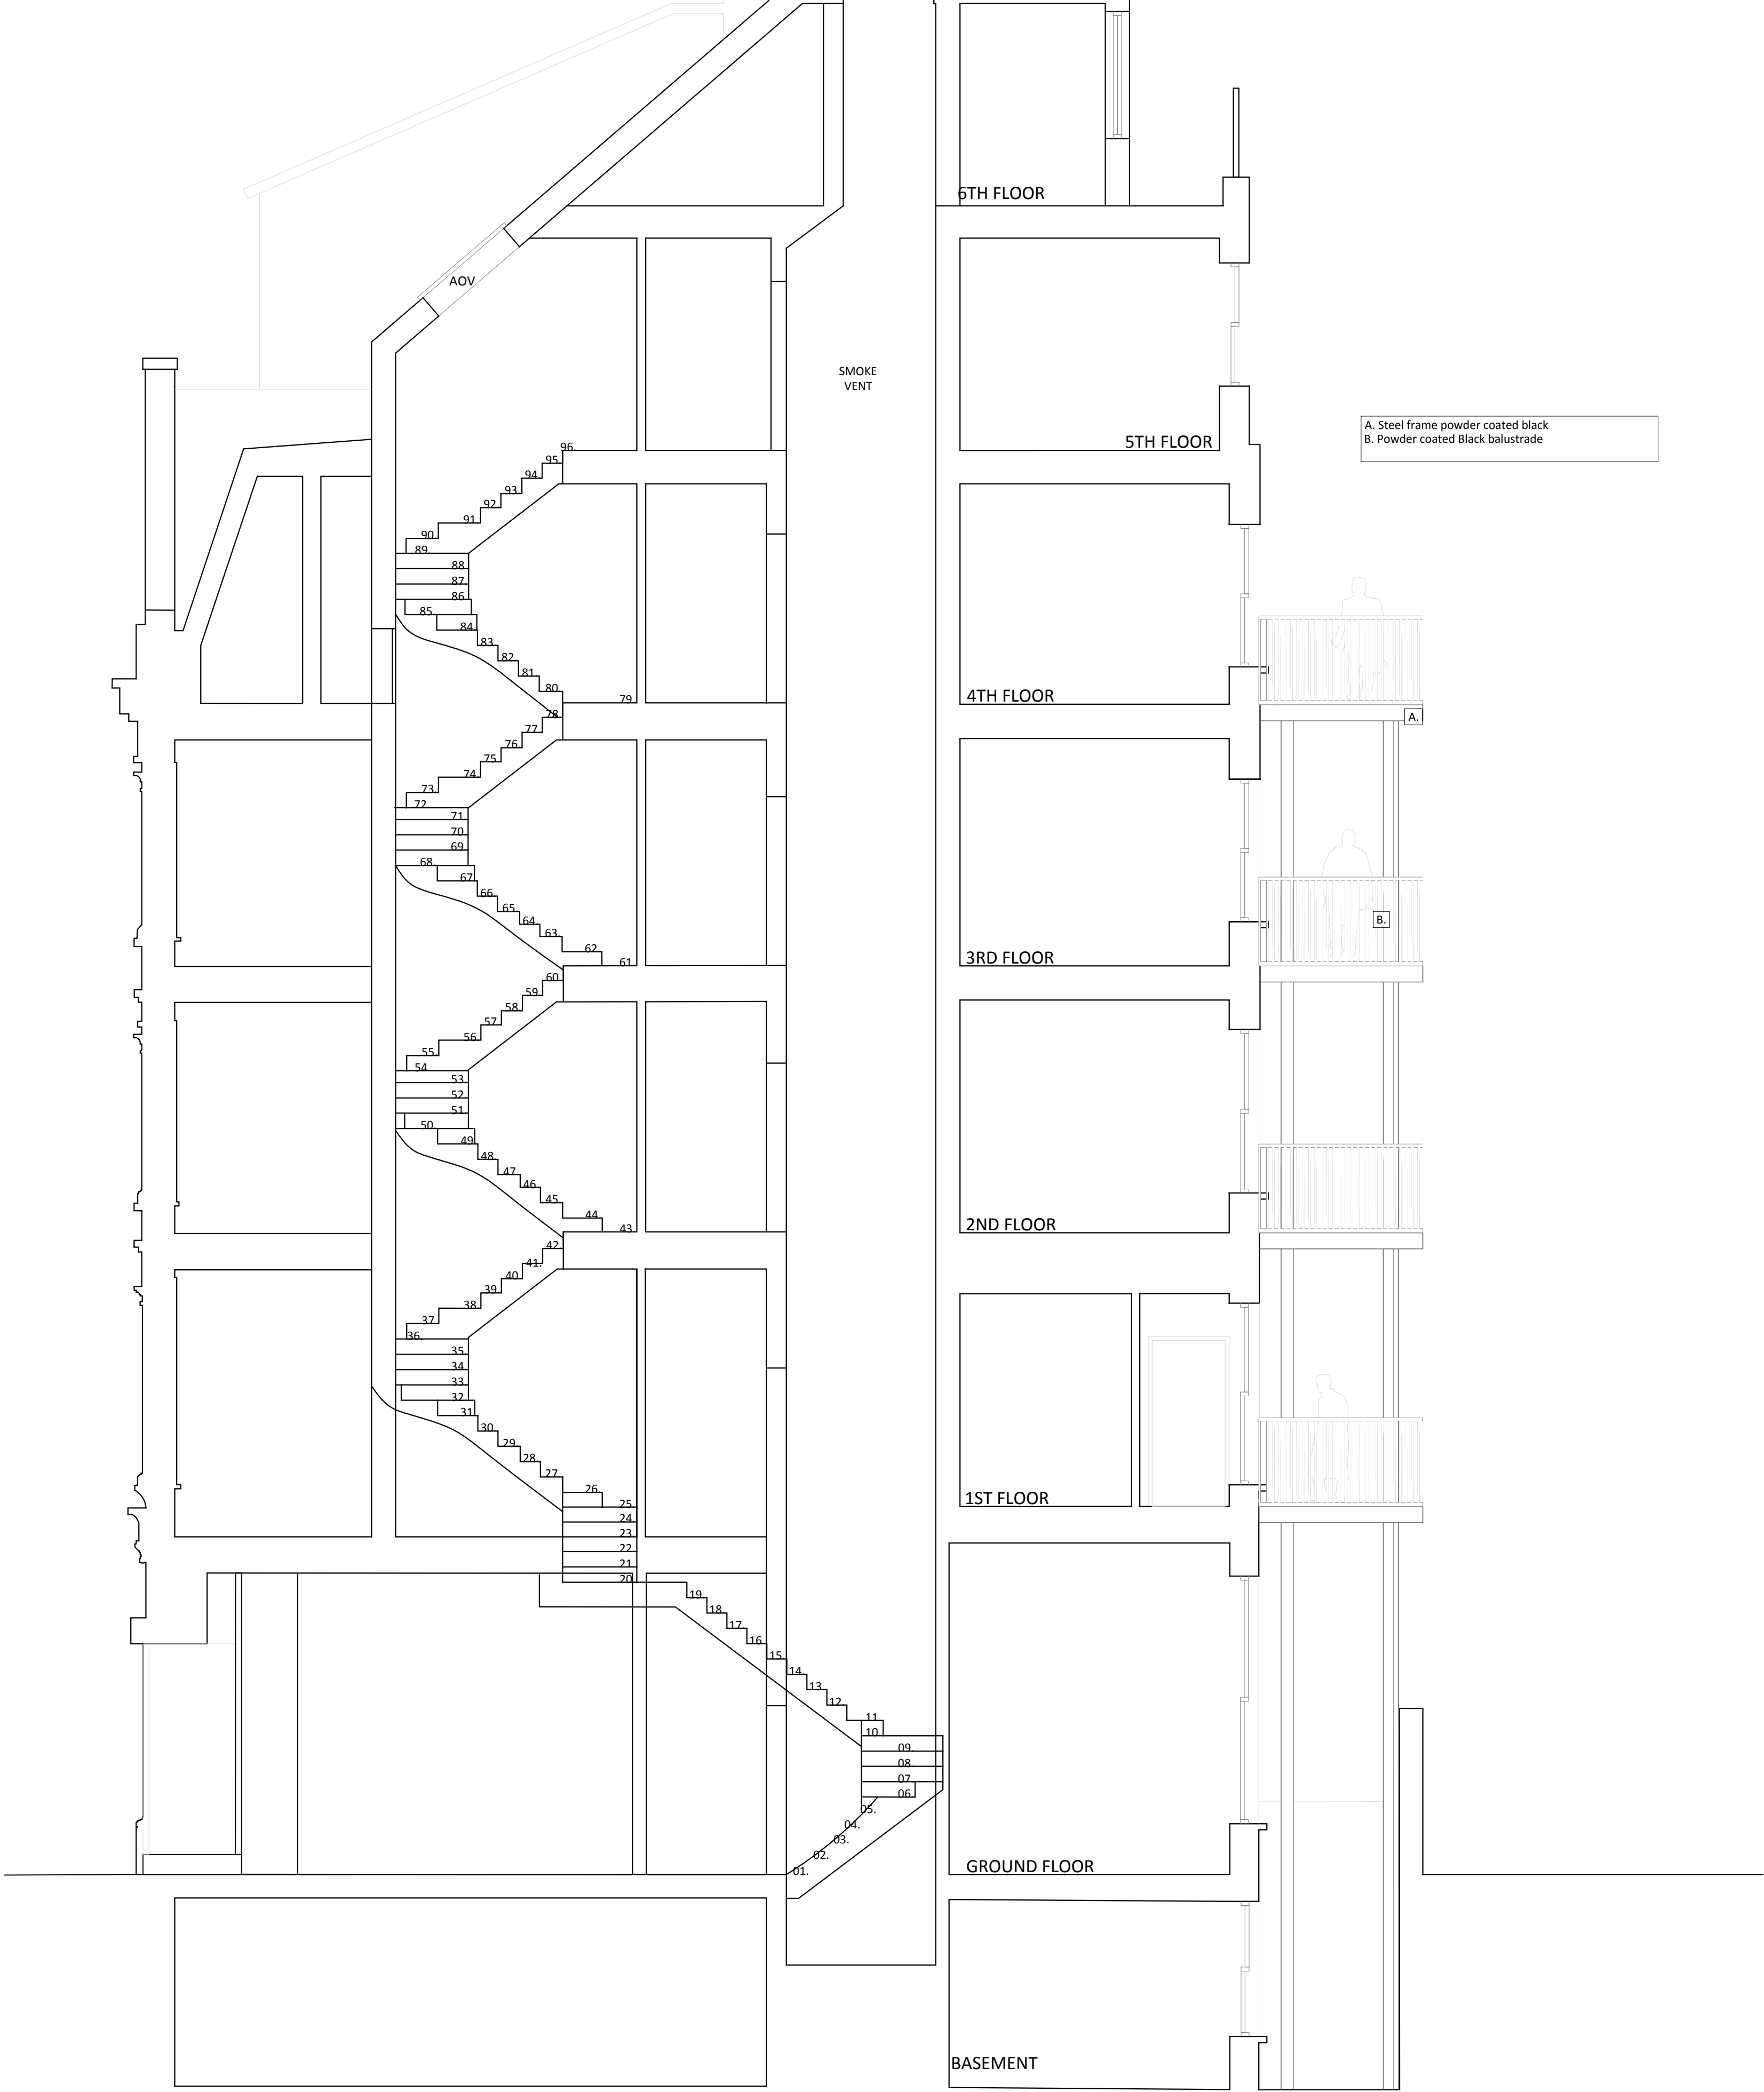

SECTION AA

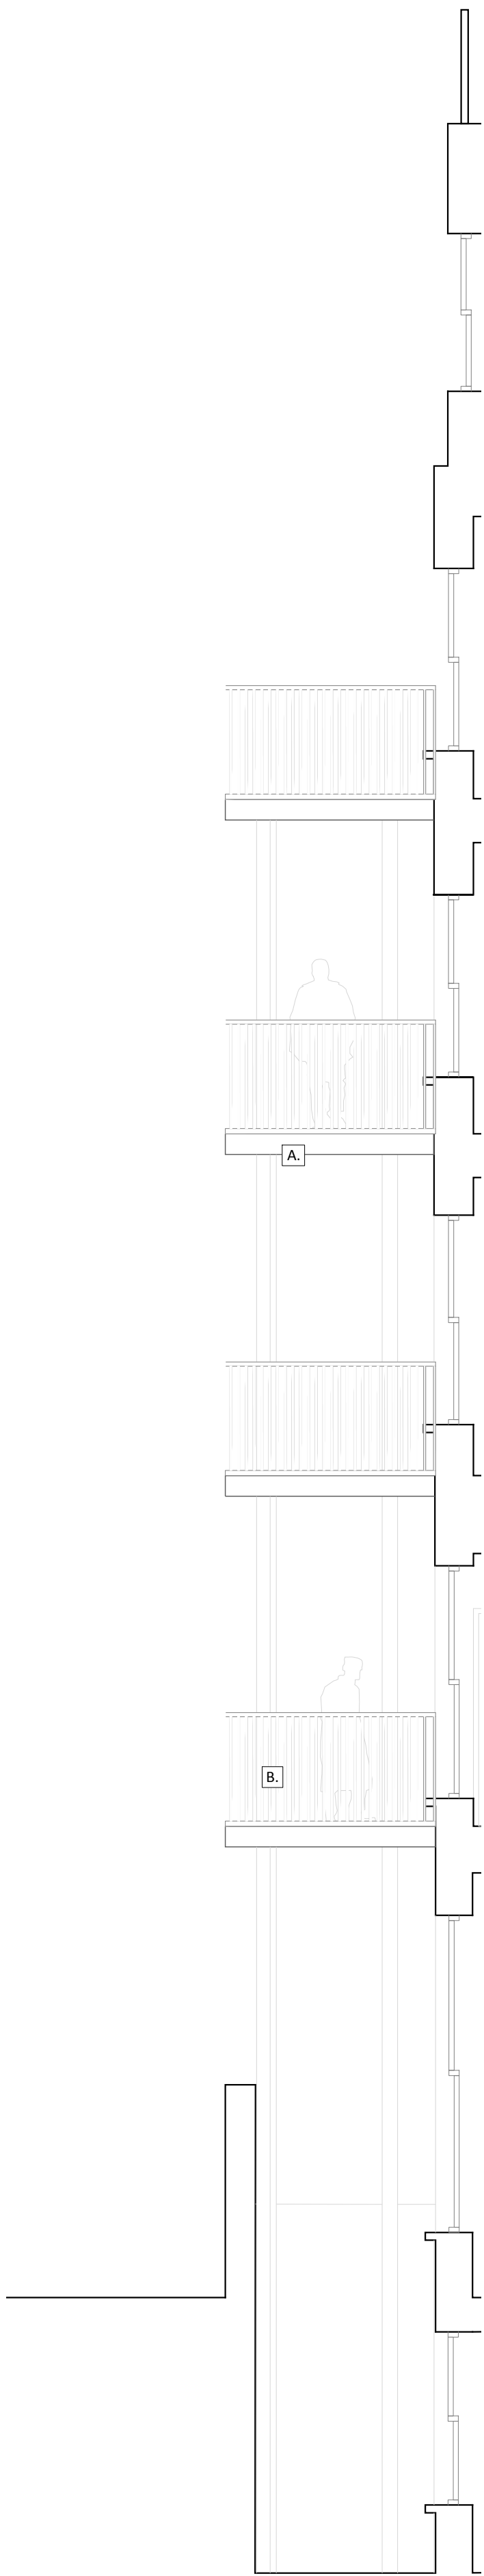

PROPOSED FLANK ELEVATION