


Gladys Rd

1 Gladys Rd

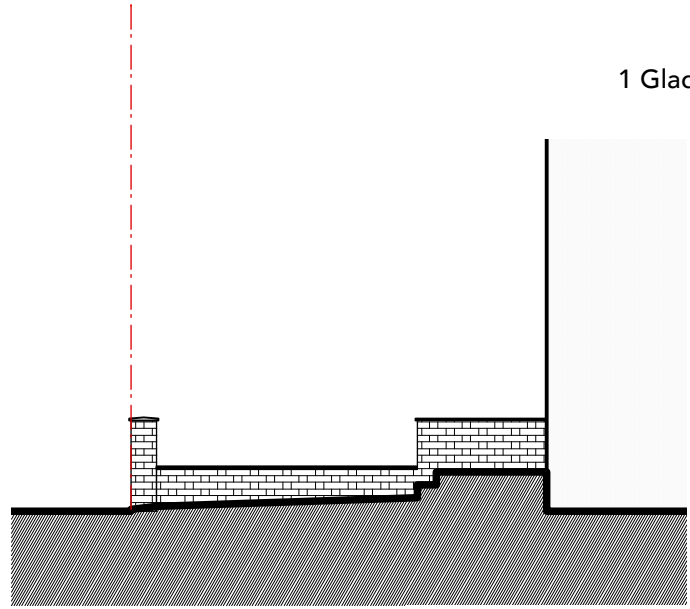


Existing Front Elevation
View from 1 Gladys Rd

Gladys Rd

1 Gladys Rd


Proposed fencing sat
behind existing boundary
wall to provide security.

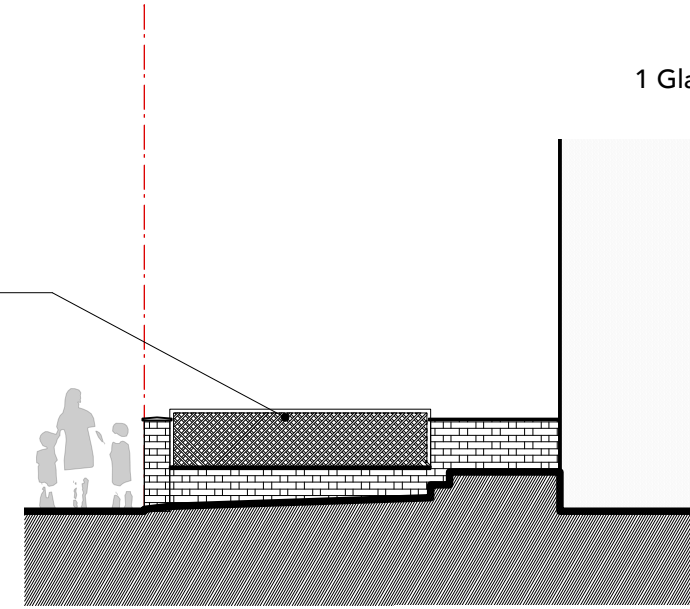

Proposed Front Elevation
View from 1 Gladys Rd

1 Gladys Rd

Gladys Rd

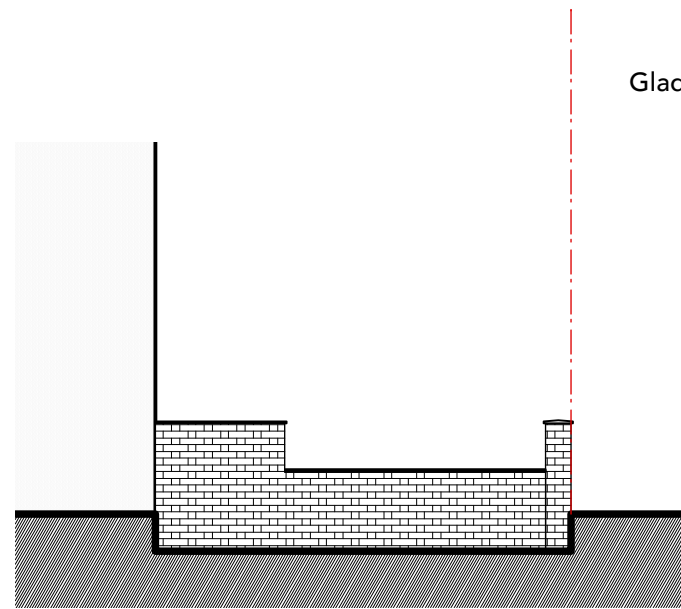


Existing Rear Elevation
View from 20 Hemstal Rd


1 Gladys Rd

Gladys Rd

Proposed fencing sat
behind existing boundary
wall to provide security.

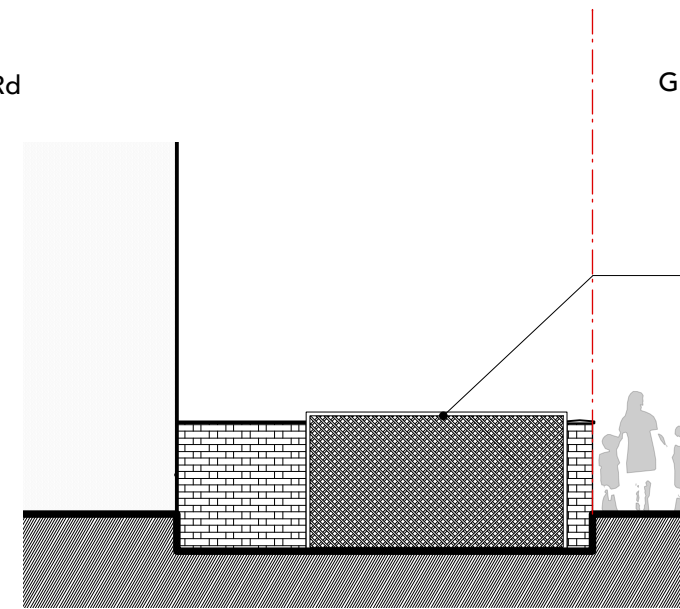

Proposed Rear Elevation
View from 20 Hemstal Rd

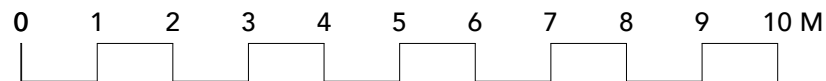

tierney architects

GENERAL NOTES

London & Oxford

S88 New Wing, Somerset House, London, WC2R 1LA

e: office@tierneyarchitects.com w: www.tierneyarchitects.com

Drawing to be read in conjunction with all architect and consultants information.
Do not scale from drawing - ALL dimensions in mm & allow 50mm tolerance.
All dimensions to be checked on site. Drawing only to be used for purposes indicated.

Rev. Date Note

Project: **197-HR**

Client: Marie-Anne Fishwick

Site: 20 Hemstal Road, London, NW6 2AL

Title: **Existing and Proposed Rear Trellis**

Scale: 1:100 Sheet Size: ISO A3 Date: 04/12/2024

Drawn by: MK Checked by: PT Approved by:

Job No. Status	Drawing No. & Revision	Prefix
197 Stage 3	197-GA-202	P