


Flat 1, Faircourt, 113-115, Haverstock Hill, London, Camden, NW3 4RY



Location Plan shows area bounded by: 527521.09, 184708.98 527721.09, 184908.98 (at a scale of 1:1250). OSGridRef: TQ27628480. The representation of a road, track or path is no evidence of a right of way. The representation of features as lines is no evidence of a property boundary.

Produced on 28th Oct 2024 from the Ordnance Survey National Geographic Database and incorporating surveyed revision available at this date. Reproduction in whole or part is prohibited without the prior permission of Ordnance Survey, © Crown copyright 2024. Supplied by [www.buyaplan.co.uk](http://www.buyaplan.co.uk) a licensed Ordnance Survey partner (T00053143). Unique plan reference: #00936050-53E3CC.

Ordnance Survey and the OS Symbol are registered trademarks of Ordnance Survey, the national mapping agency of Great Britain. Buy A Plan® logo, pdf design and the [www.buyaplan.co.uk](http://www.buyaplan.co.uk) website are Copyright © Fassinc Ltd 2024.

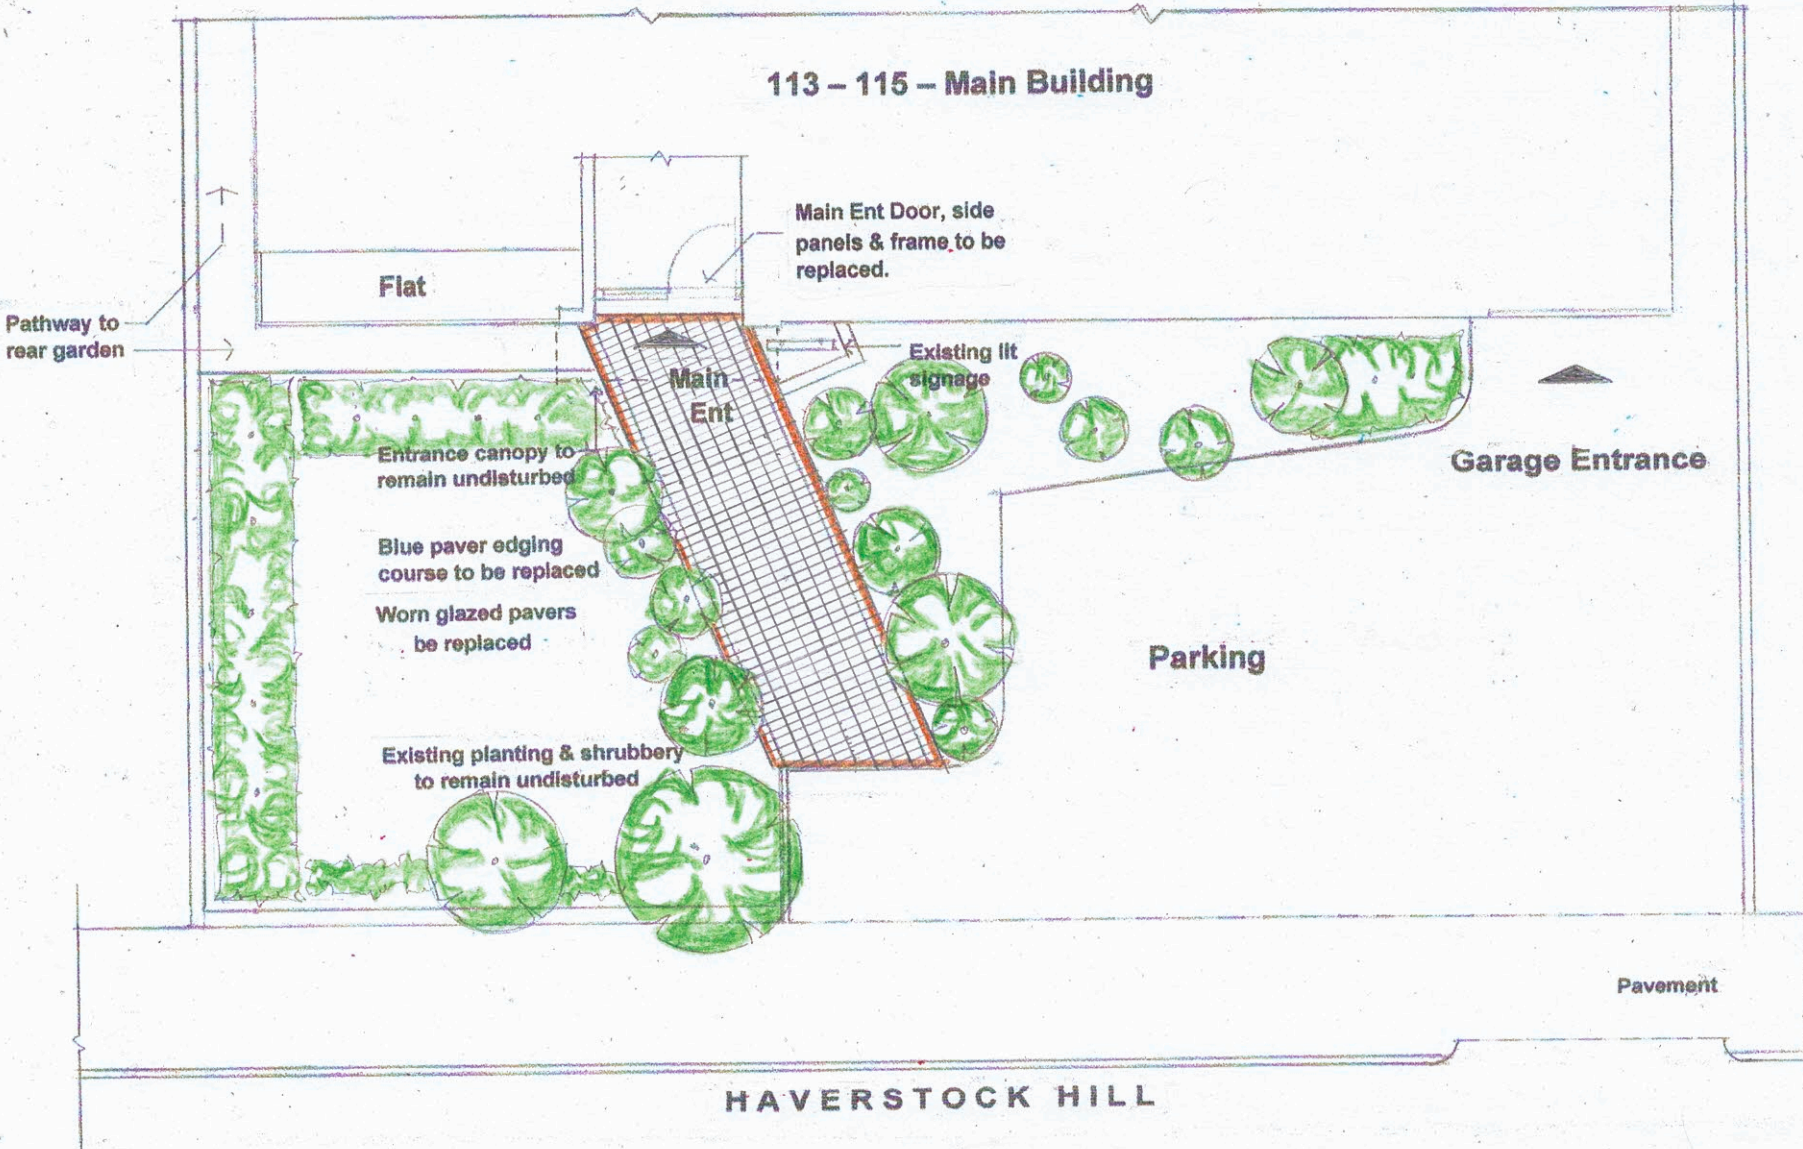

SITE PLAN AS EXISTNG

**P B A**  
 ARCHITECTURAL CONSULTANTS  
 63 Grosvenor Street  
 London W1K 3JG  
 Tel: 203 205 2104  
 Mob: 0787 404 5325

*Faircourt*

113 - 115 Haverstock Hill London NW3 4DR

Drawn	Date	Checked	Date
	Nov 24		
Scales	1:100	@A4	Site
Drawing Status			

Revision	Date	Description	By	Chkd
Drawing Title				
SITE PLAN AS EXISTING				
Job Number		Drawing Number	Revision	
24/09		701		

New pathway slabs to front & rear garden access

113 - 115 - Main Building

New front entrance doors to be glazed single door & side panels, colour coated Alumin' in white, by Capital Glazing as shown on detail Drg /04

Flat Roof

Remove Bleedging to base of signage

Main Ent

Garage Entrance

Proposed new lit signboard fascia

New paving stones to Main Ent' and pathway to be Marshals, 'Indian Sandstone Brown Multi'.

Parking

Existing planting & shrubbery to remain undisturbed

Pavement

HAVERSTOCK HILL

Rev A Nov 24 New paving extend'd along front & side pathways

PROPOSED SITE PLAN

**P | B | A**  
 ARCHITECTURAL CONSULTANTS  
 62 Grosvenor Street  
 London W 1K 4JG  
 Tel: 020 7092 2100  
 Mob: 0797 486 8325

*Faircourt*


113 - 115 Haverstock Hill London NW3 4DR

Drawn	Date	Checked	Date
	Nov 24		
Scale	1:100 @A4		Site
Drawing Status			

Revision	Date	Description	By	Chk'd
A	Nov 24	New paving extend'd along front & side pathways		

Drawing Title		
PROPOSED SITE PLAN		
Job Number	Drawing Number	Revision
24/09	/02	A

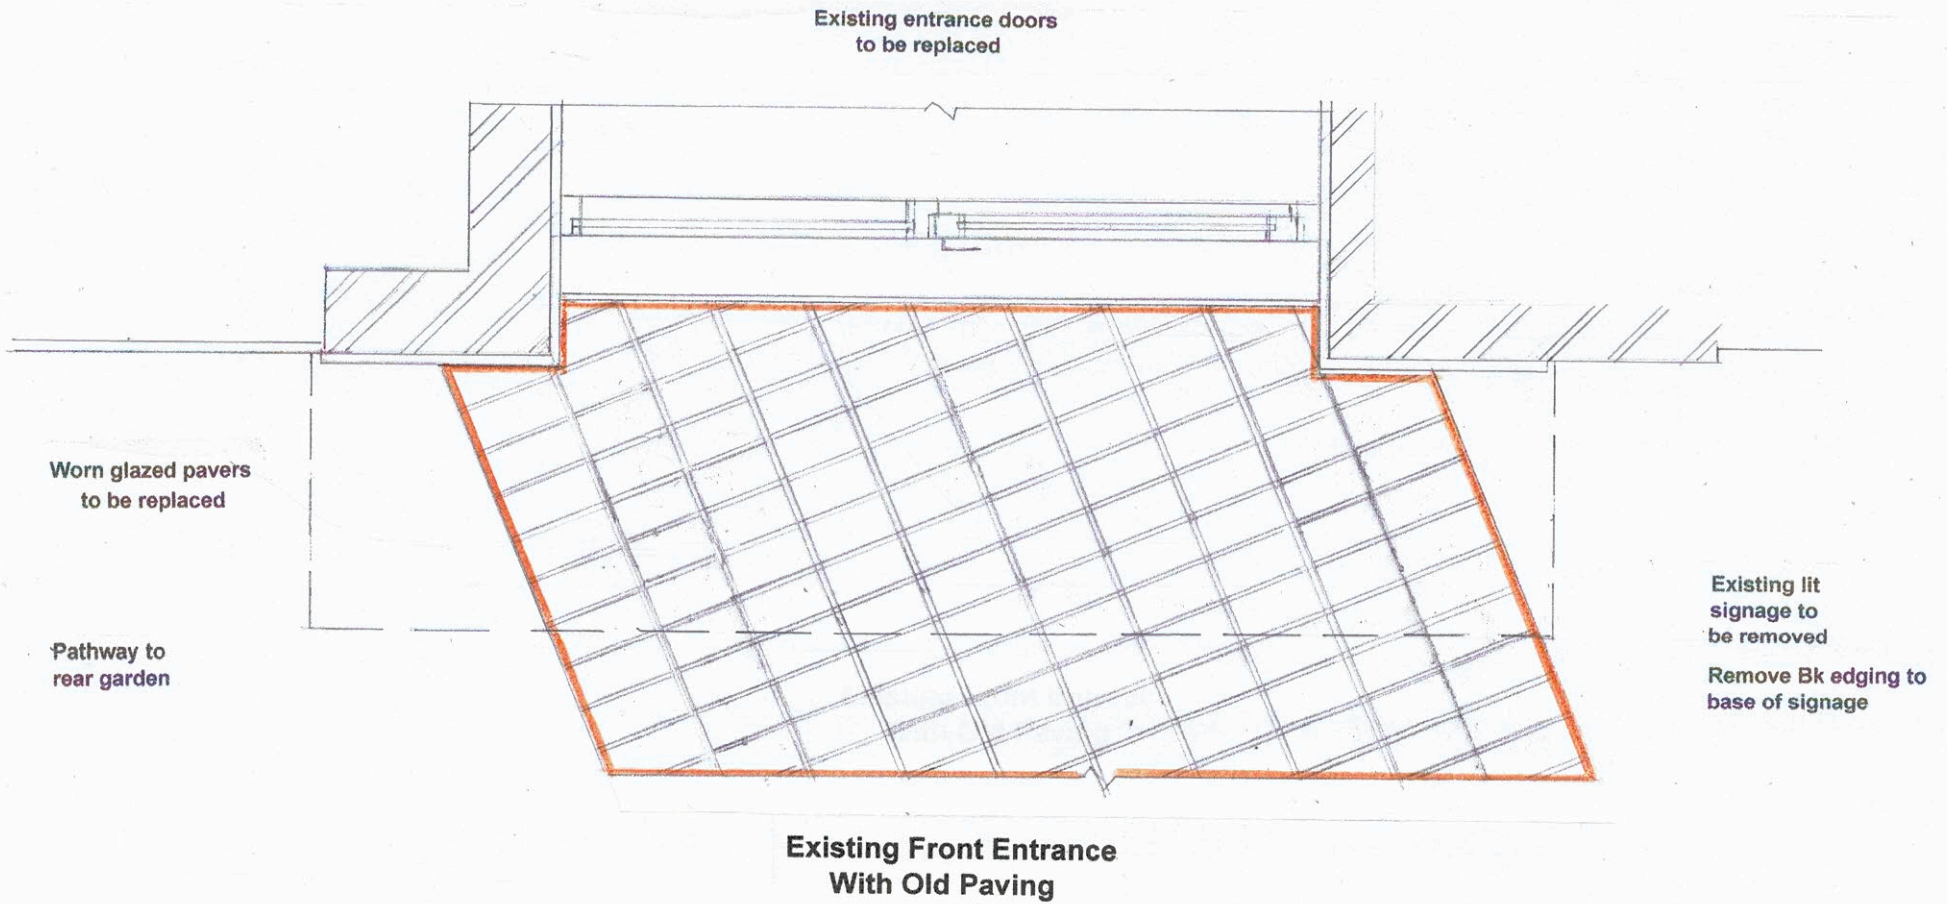

**FRONT ENTRANCE PLAN  
AS EXIST'G – Old paving**

**P B A**

ARCHITECTURAL CONSULTANTS  
63 Grosvenor Street  
London W 1K 3JG  
Tel: 283 285 2184  
Mob: 0797 464 5325

*Faircourt*

**113 – 115 Haverstock Hill London NW3 4DR**


Drawn	Date	Checked	Date
	Nov 24		
Scales	1: 20	@A4	Size
Drawing Status			

Revision	Date	Description	By	Ch'kd

**FRONT ENTRANCE PLAN  
AS EXIST'G – Old paving**

Job Number	Drawn Number	Revision
24/09	/03	-

New front entrance doors to be glazed single door & side panels, colour coated Alumin' in white, by Capital Glazing as shown on detail Drg /04

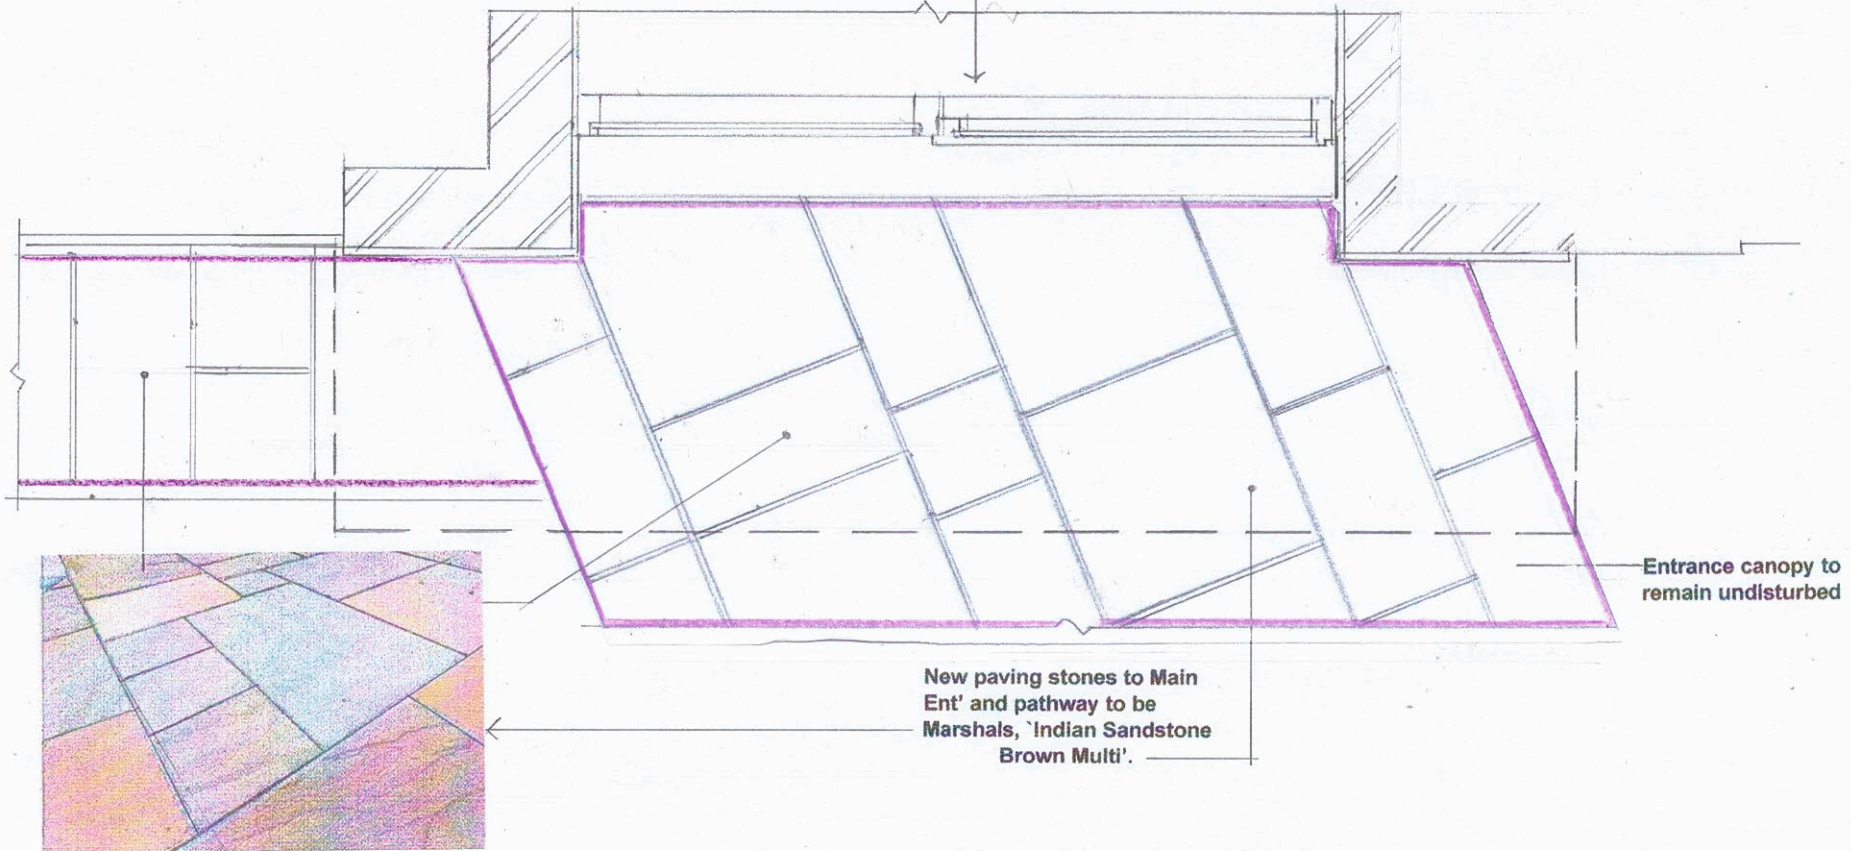


**PROPOSED FRONT ENT ' PLAN - New paving**

**P B A**  
 ARCHITECTURAL CONSULTANTS  
 63 Grosvenor Street  
 London W 1K 3JG  
 Tel: 203 205 2104  
 Mob: 0797 404 5325

*Faircourt*

**113 - 115 Haverstock Hill London NW3 4DR**

Drawn	Date	Checked	Date	Dr	Revision	Date	Description	By	Ch'kd
	Nov 24								
Scales	1: 20 @A4		Size	Proposed Front Entrance Plan with New Paving					
Drawing Status	Job Number		Drawing Number		Revision				
	24/09		104		-				

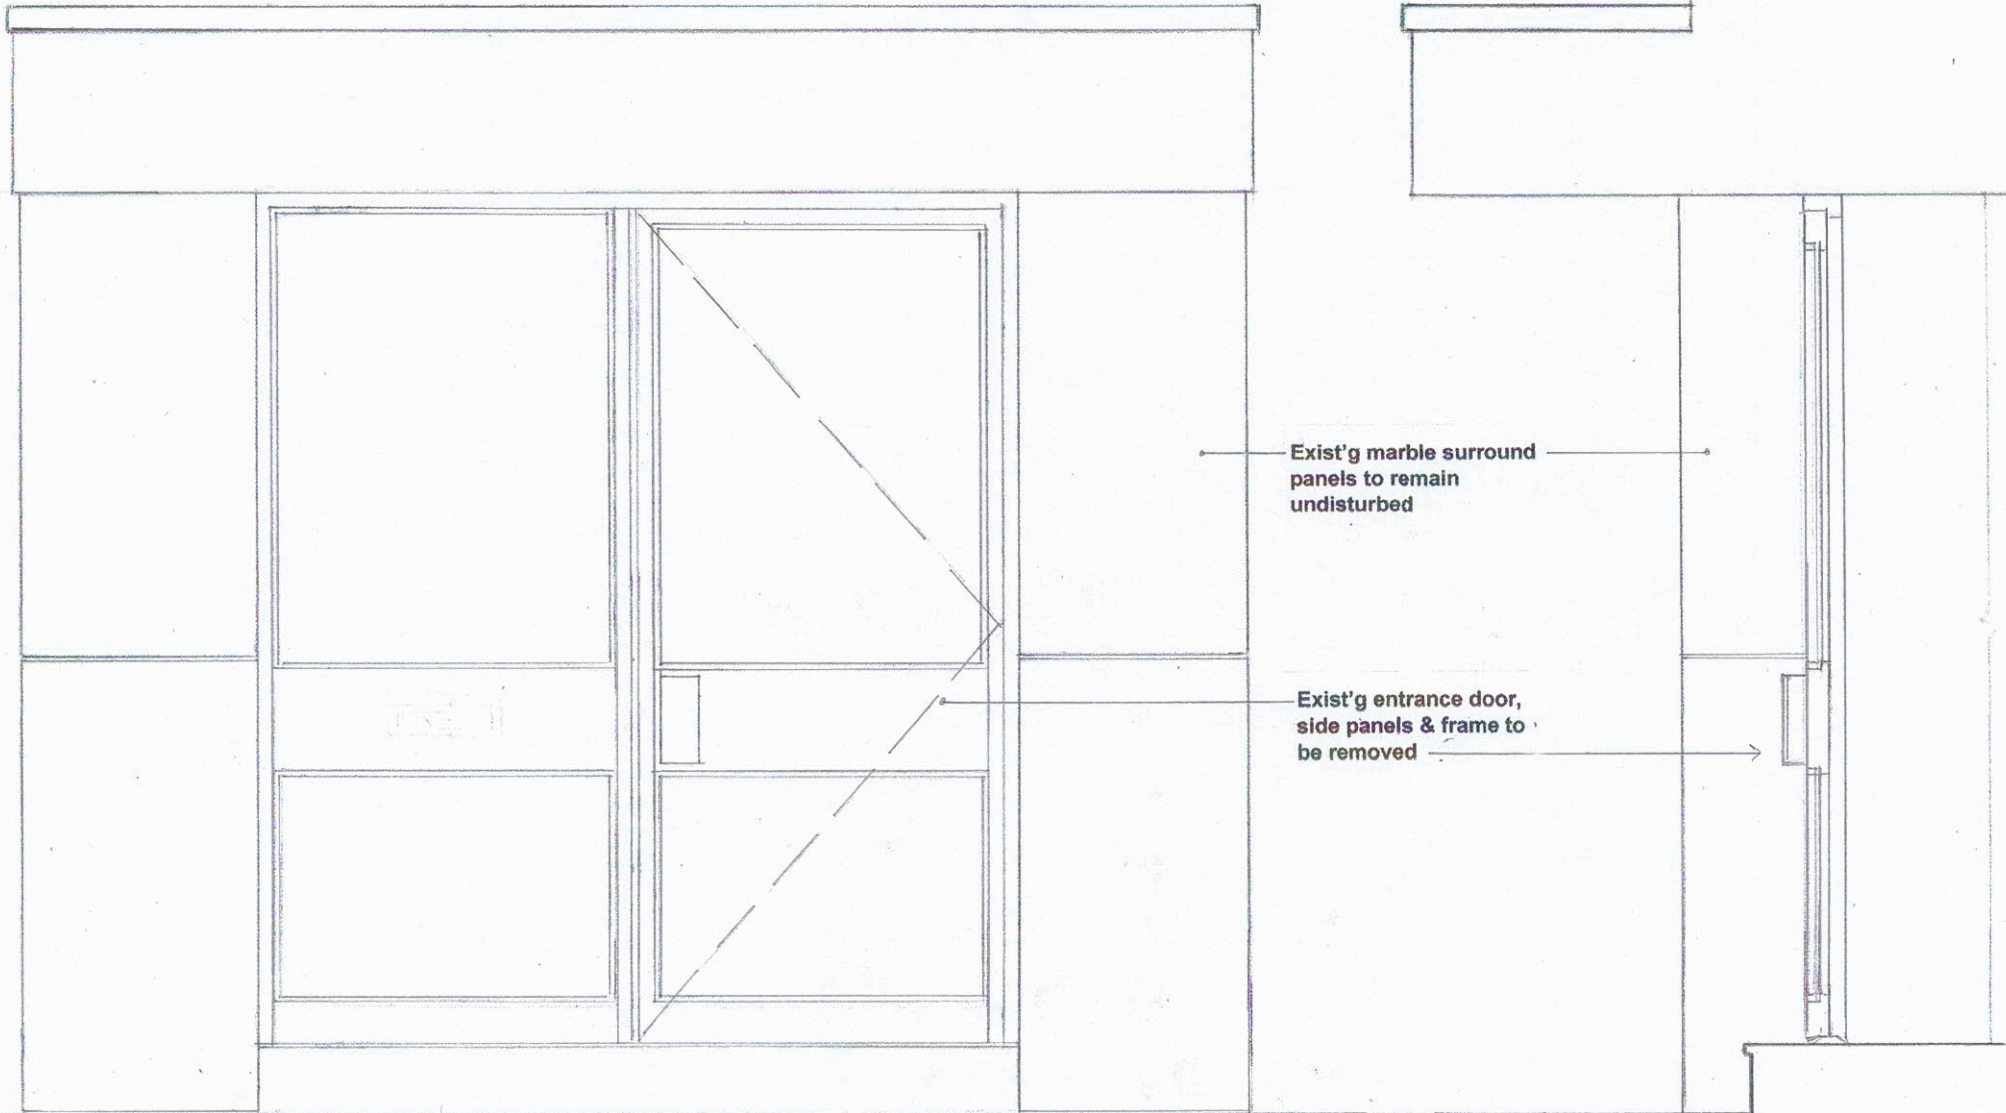

Exist'g marble surround panels to remain undisturbed

Exist'g entrance door, side panels & frame to be removed

**EXISTING FRONT ENTRANCE**


**P B A**  
 ARCHITECTURAL CONSULTANTS  
 63 Grosvenor Street  
 London W 1K 3JG  
 Tel: 203 205 2104  
 Mob: 0797 484 5325

*Faircourt*

**113 – 115 Haverstock Hill London NW3 4DR**

Drawn	Date	Checked	Date
	Nov 24		
Scale	1: 20	@A4	Size
Drawing Status			

Revision	Date	Description	By	Ch'kd
<b>FRONT ENT' ELEV'N &amp; SECTION AS EXISTING</b>				
Job Number		Drawing Number	Revision	
24/09		/05	-	

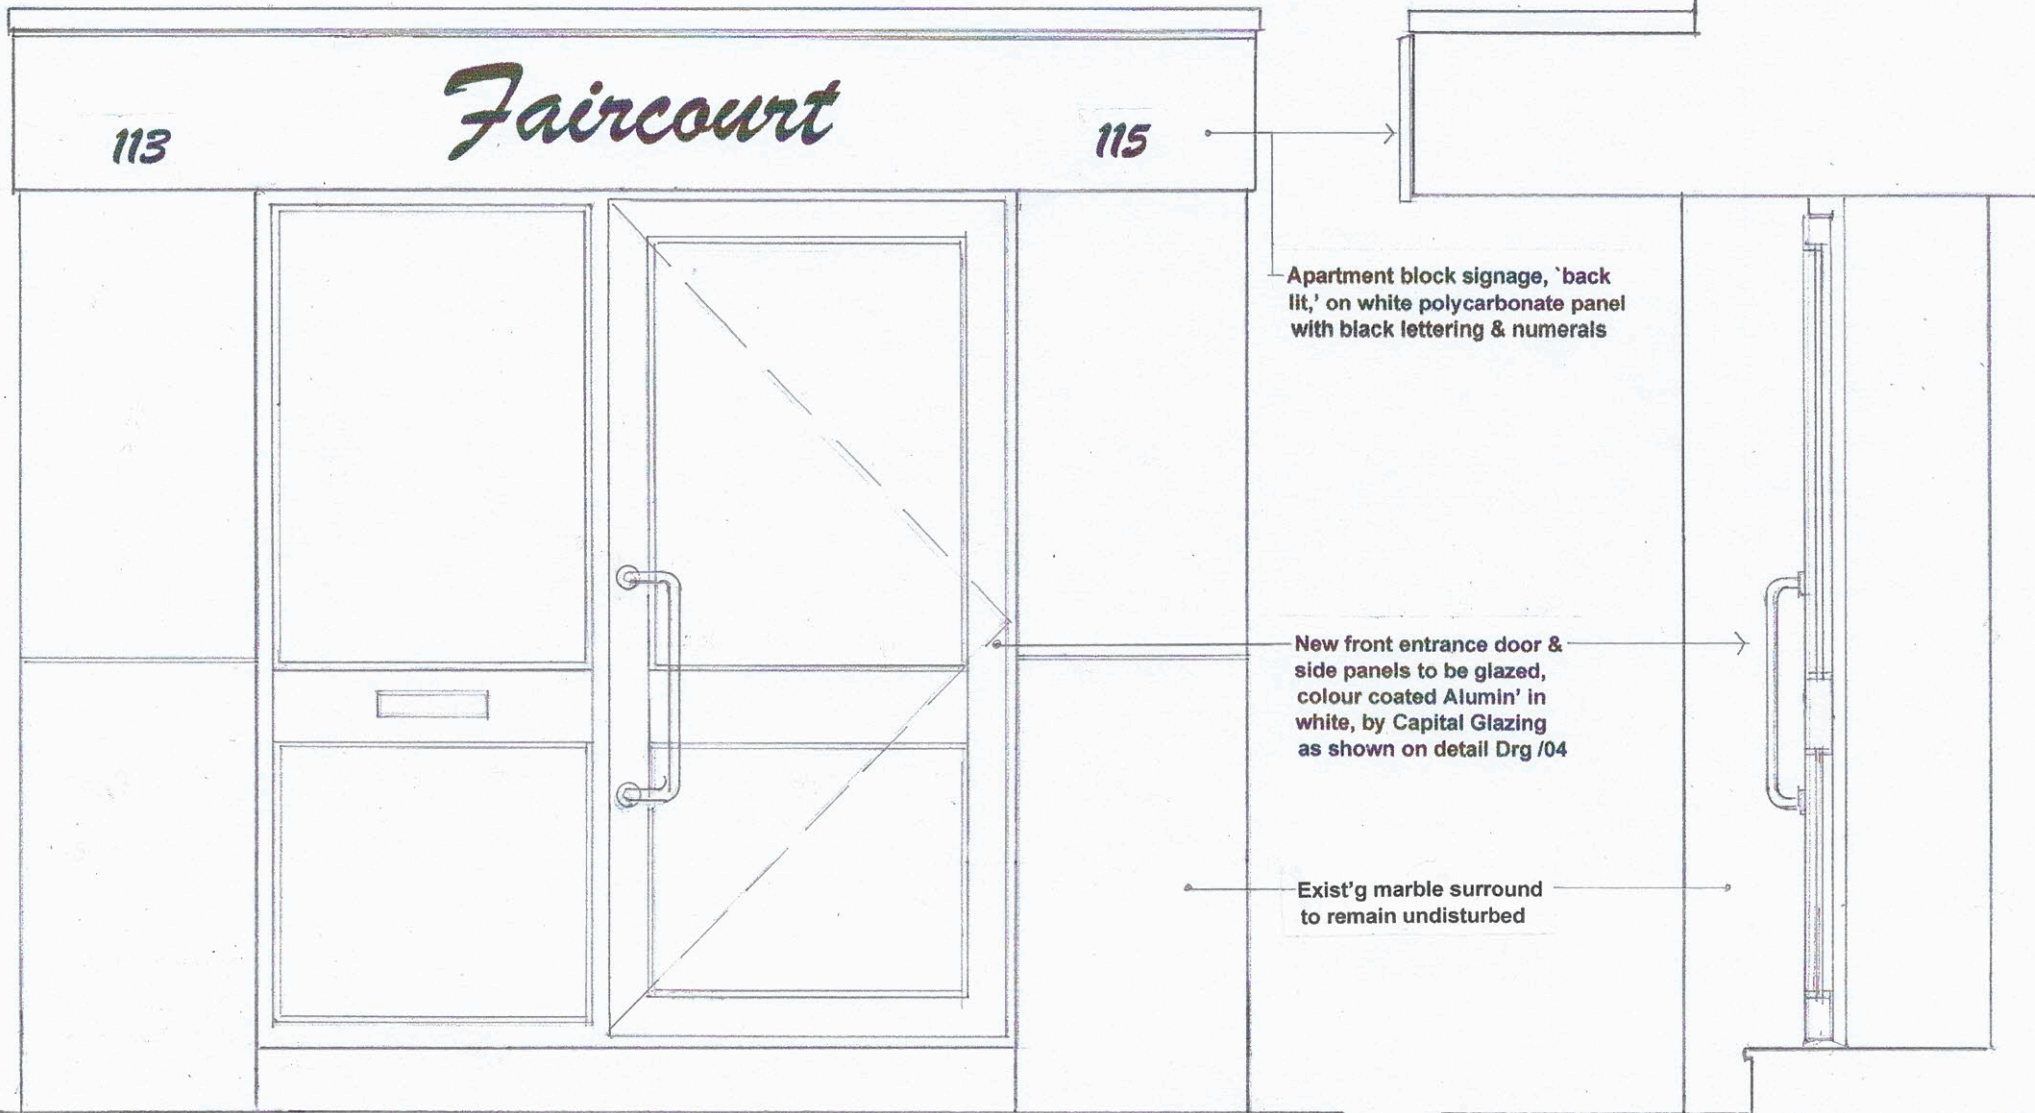

**PROPOSED FRONT ENTRANCE  
WITH SIGNAGE**

**P B A**  
 ARCHITECTURAL CONSULTANTS  
 83 Grosvenor Street  
 London W 1K 3JG  
 Tel: 203 205 2104  
 Mob: 0797 404 5325

*Faircourt*

**113 – 115 Haverstock Hill London NW3 4DR**

Drawn	Date	Checked	Date
	Nov 24		
Scale	1: 20 @A4		Site
Drawing Status			

Revision	Date	Description	By	Ch'kd
<b>PROPOSED FRONT ELEVATION &amp; SECT'N</b>				
Job Number		Drawing Number	Revision	
24/09		/06	-	