
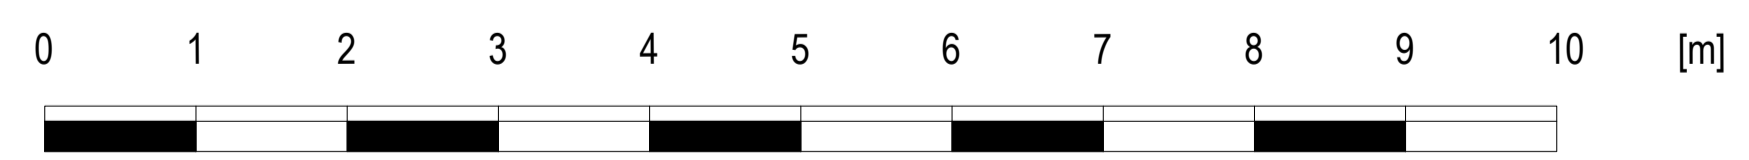
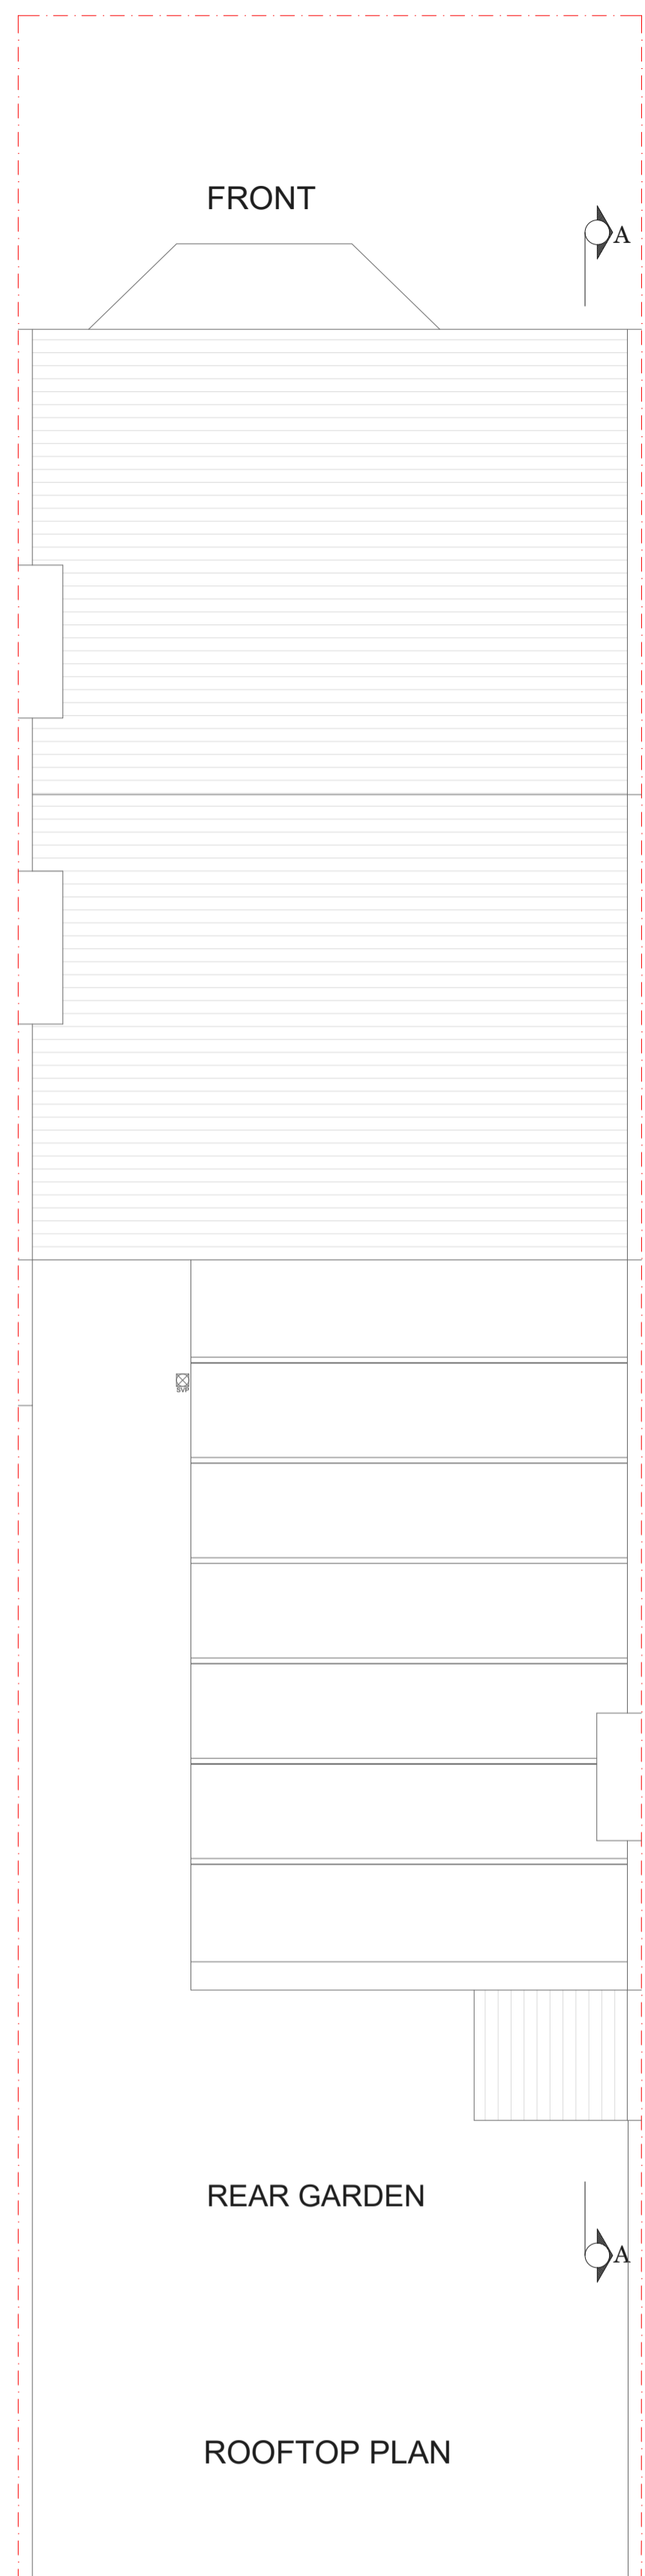
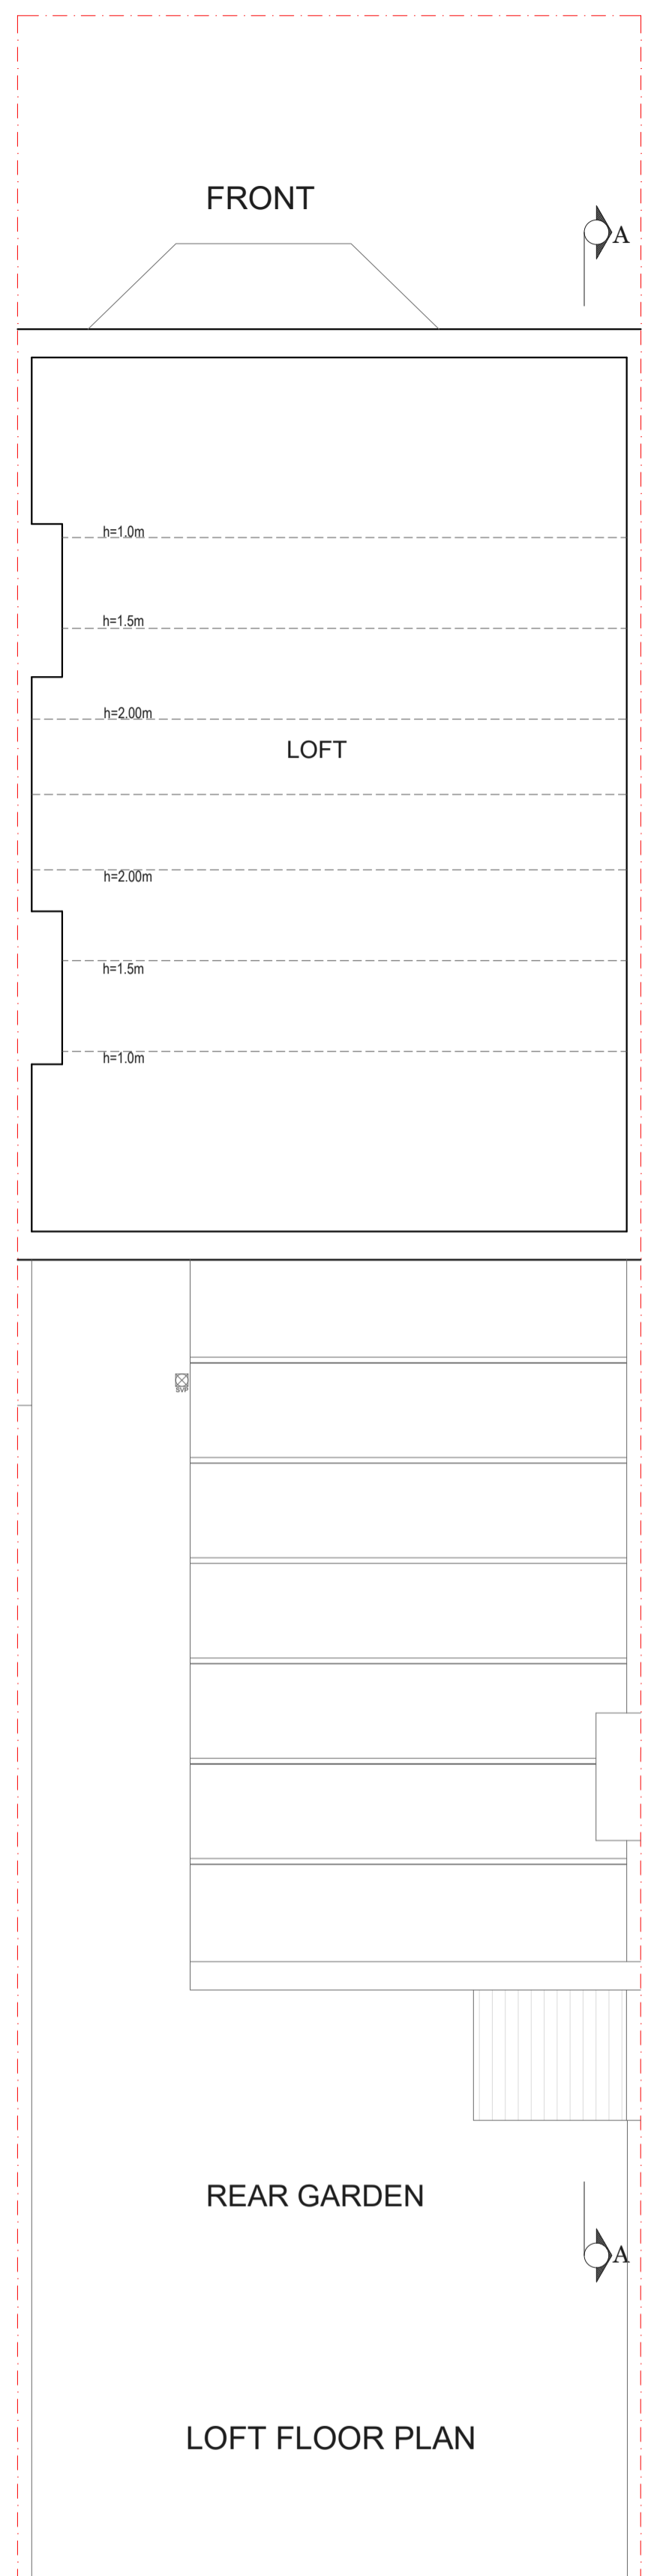
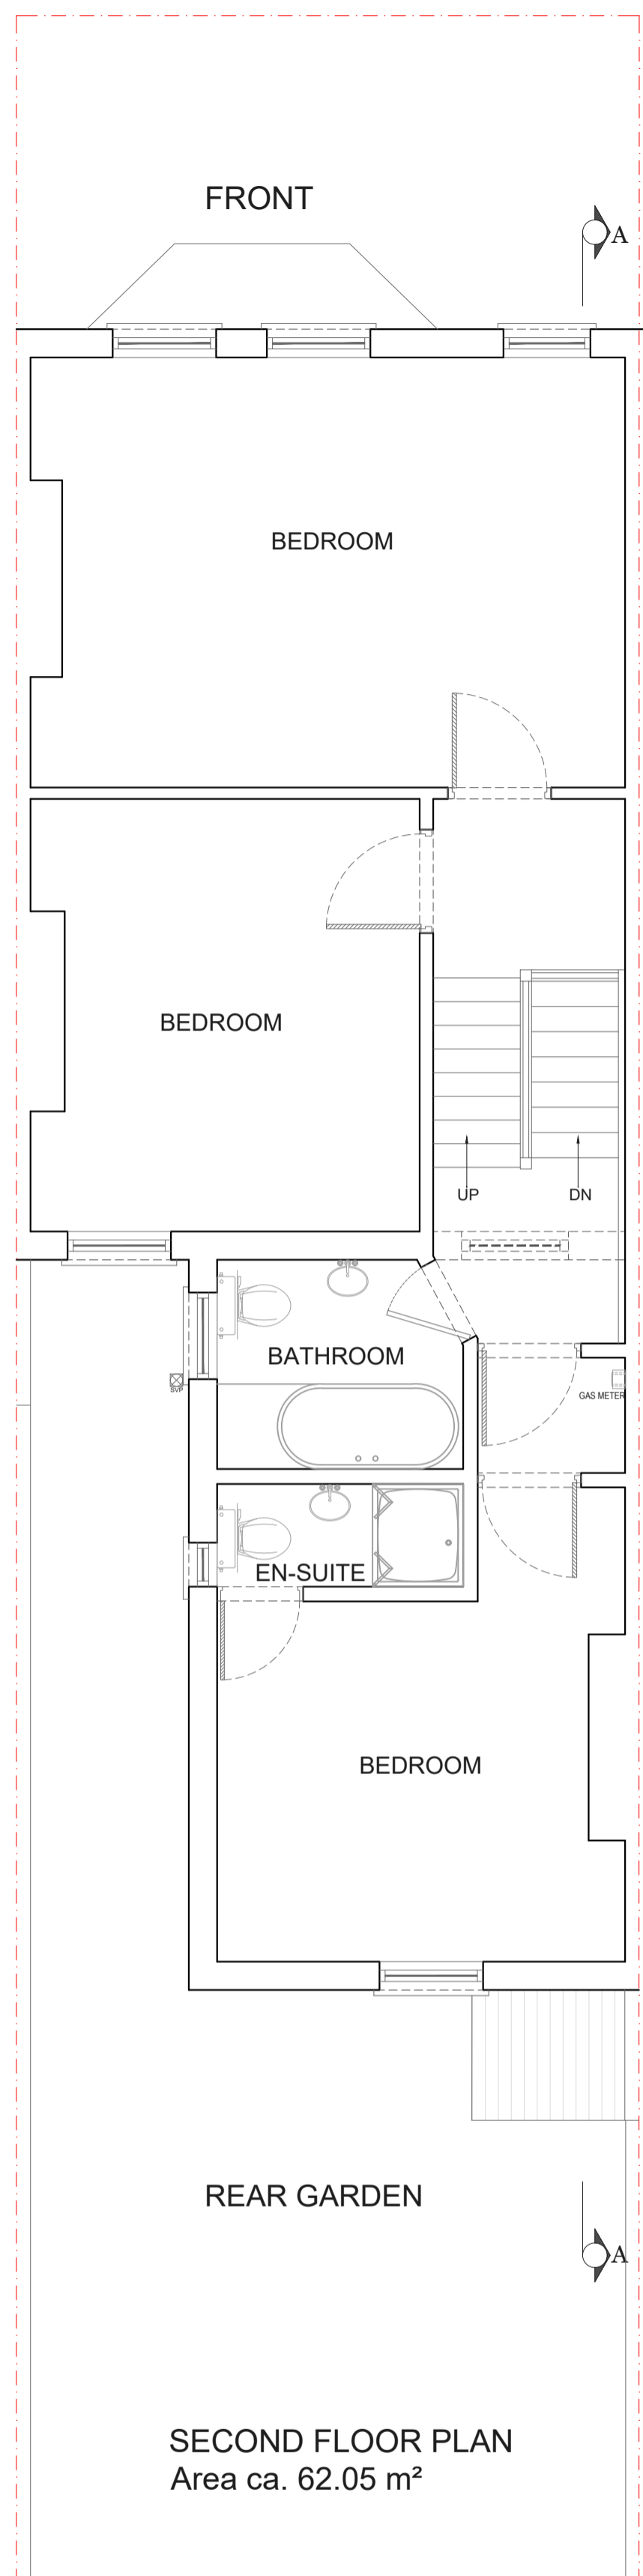
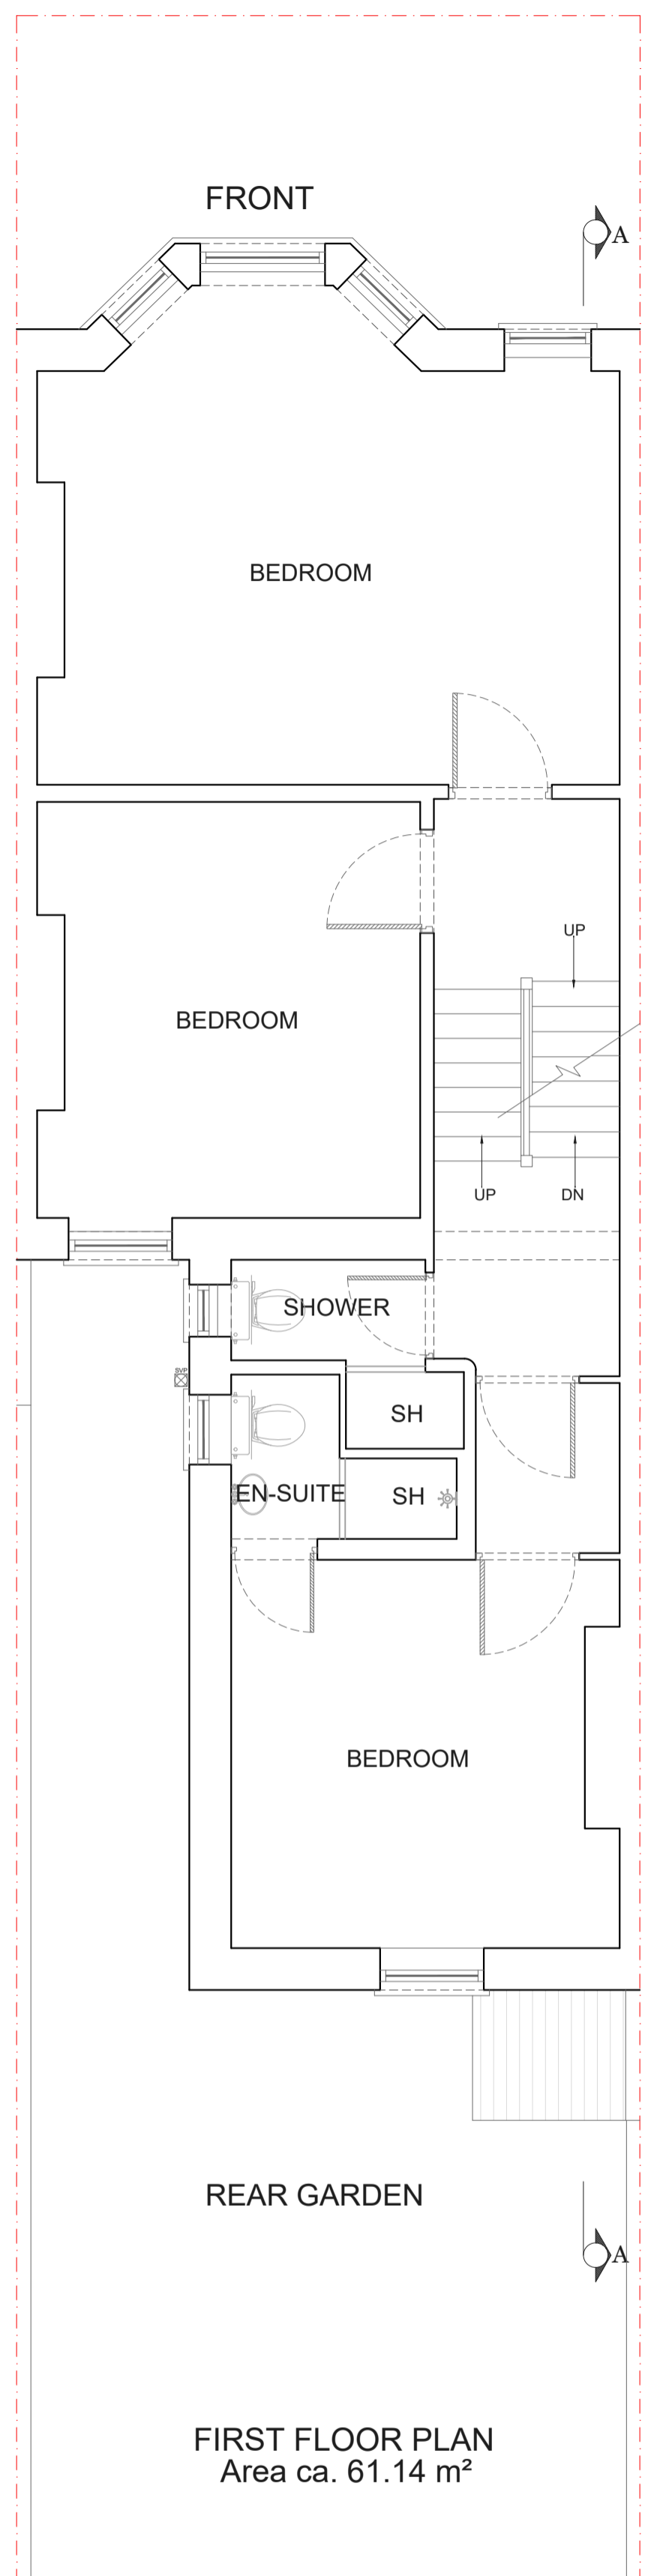
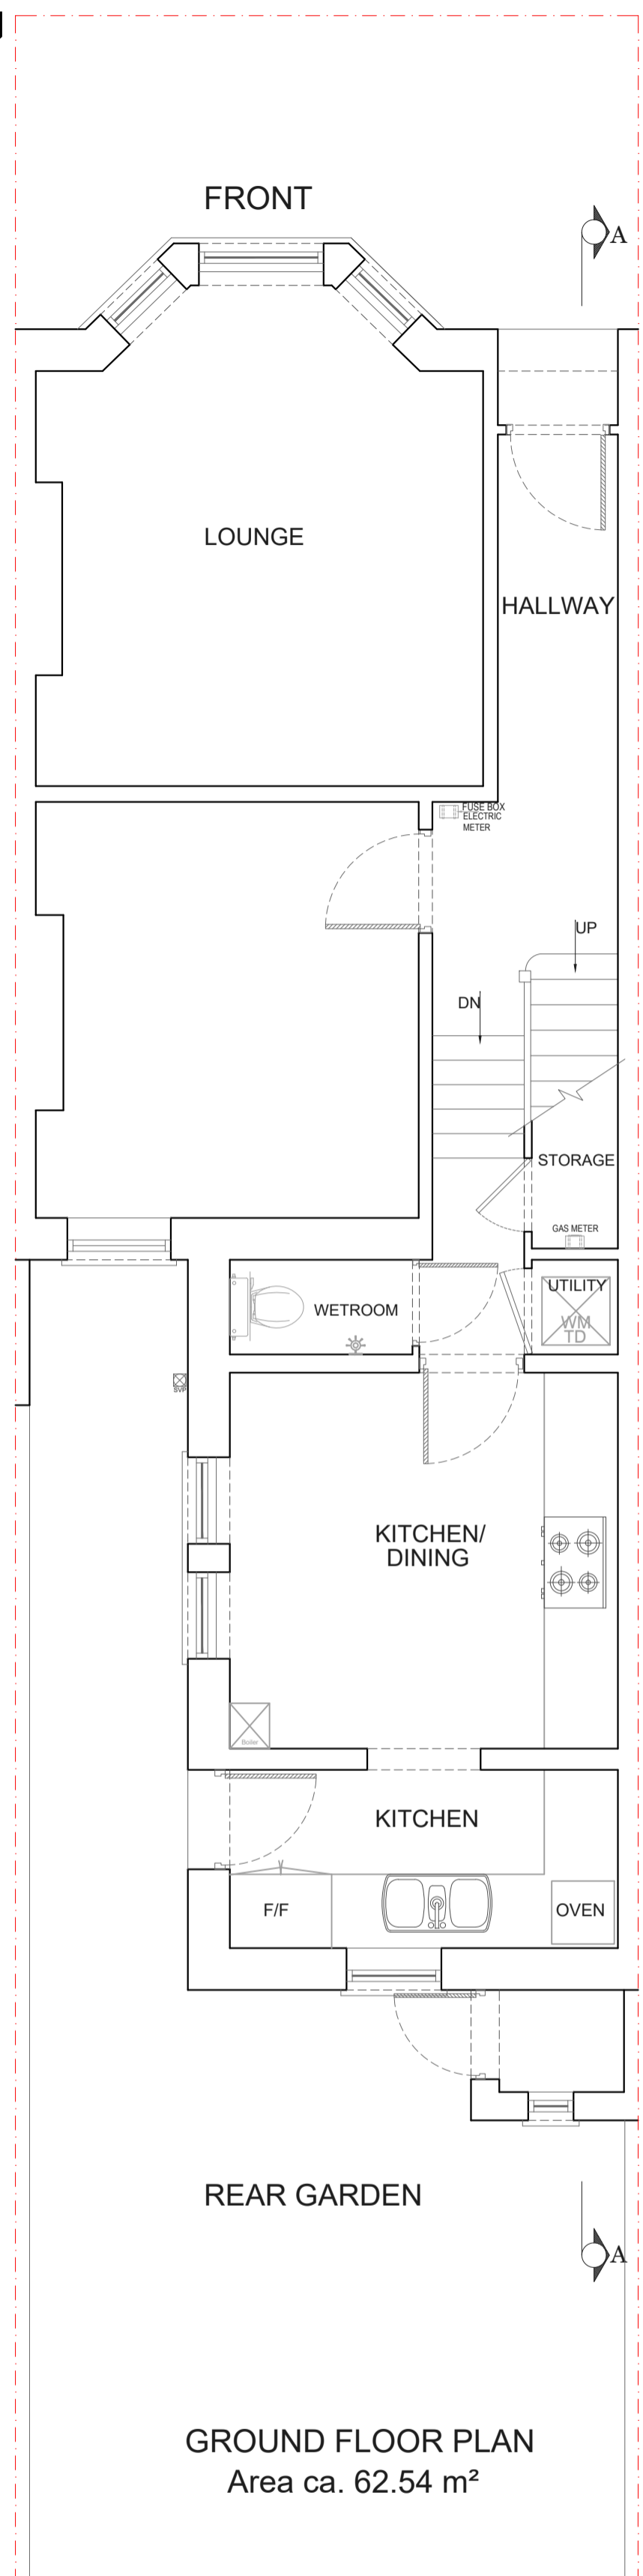


# EXISTING

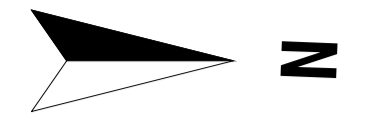

**Drawn by:**  
A-A

**Project:**  
30 MACKESON ROAD LONDON NW3 2LT

**Date:**  
11.12.2024

**No.:**  
PP-01

**Client:**  
LIA BROWN

**Drawing Title:**  
EXISTING PLANS







**Scale @A1:**  
1:50

**Rev:**

**Page:**




# PROPOSED

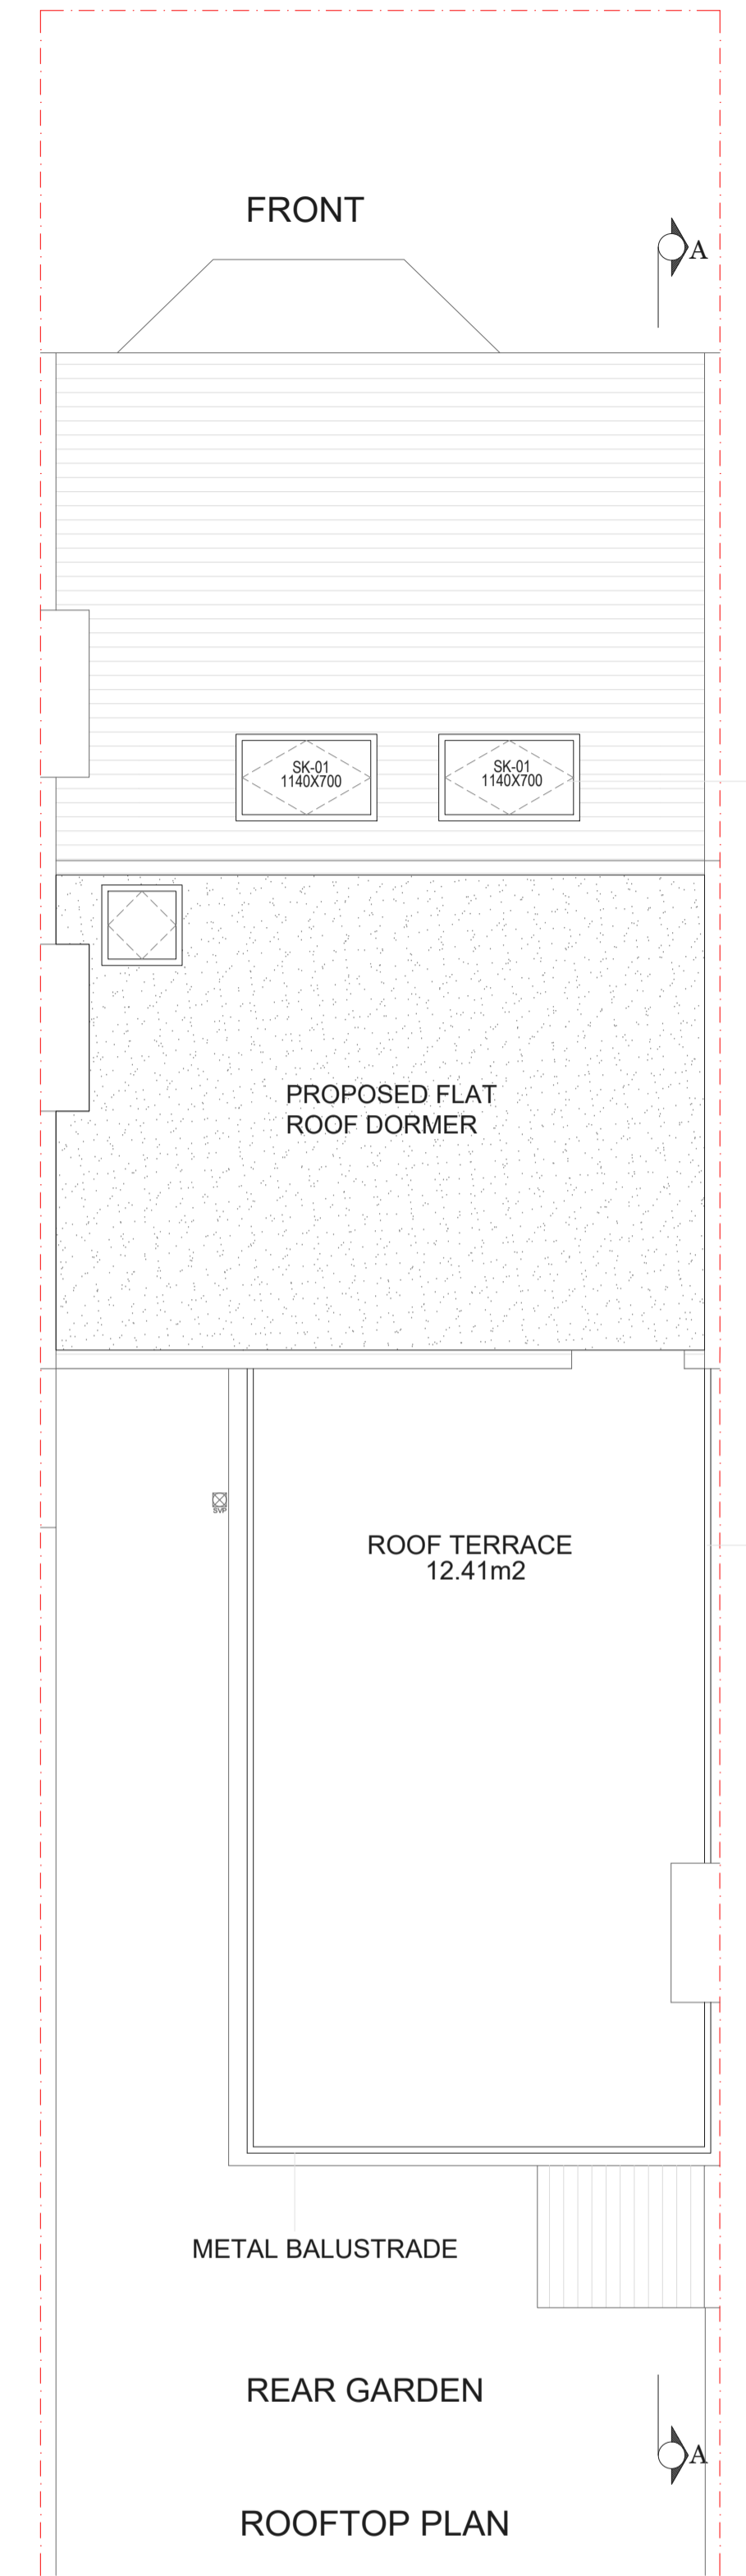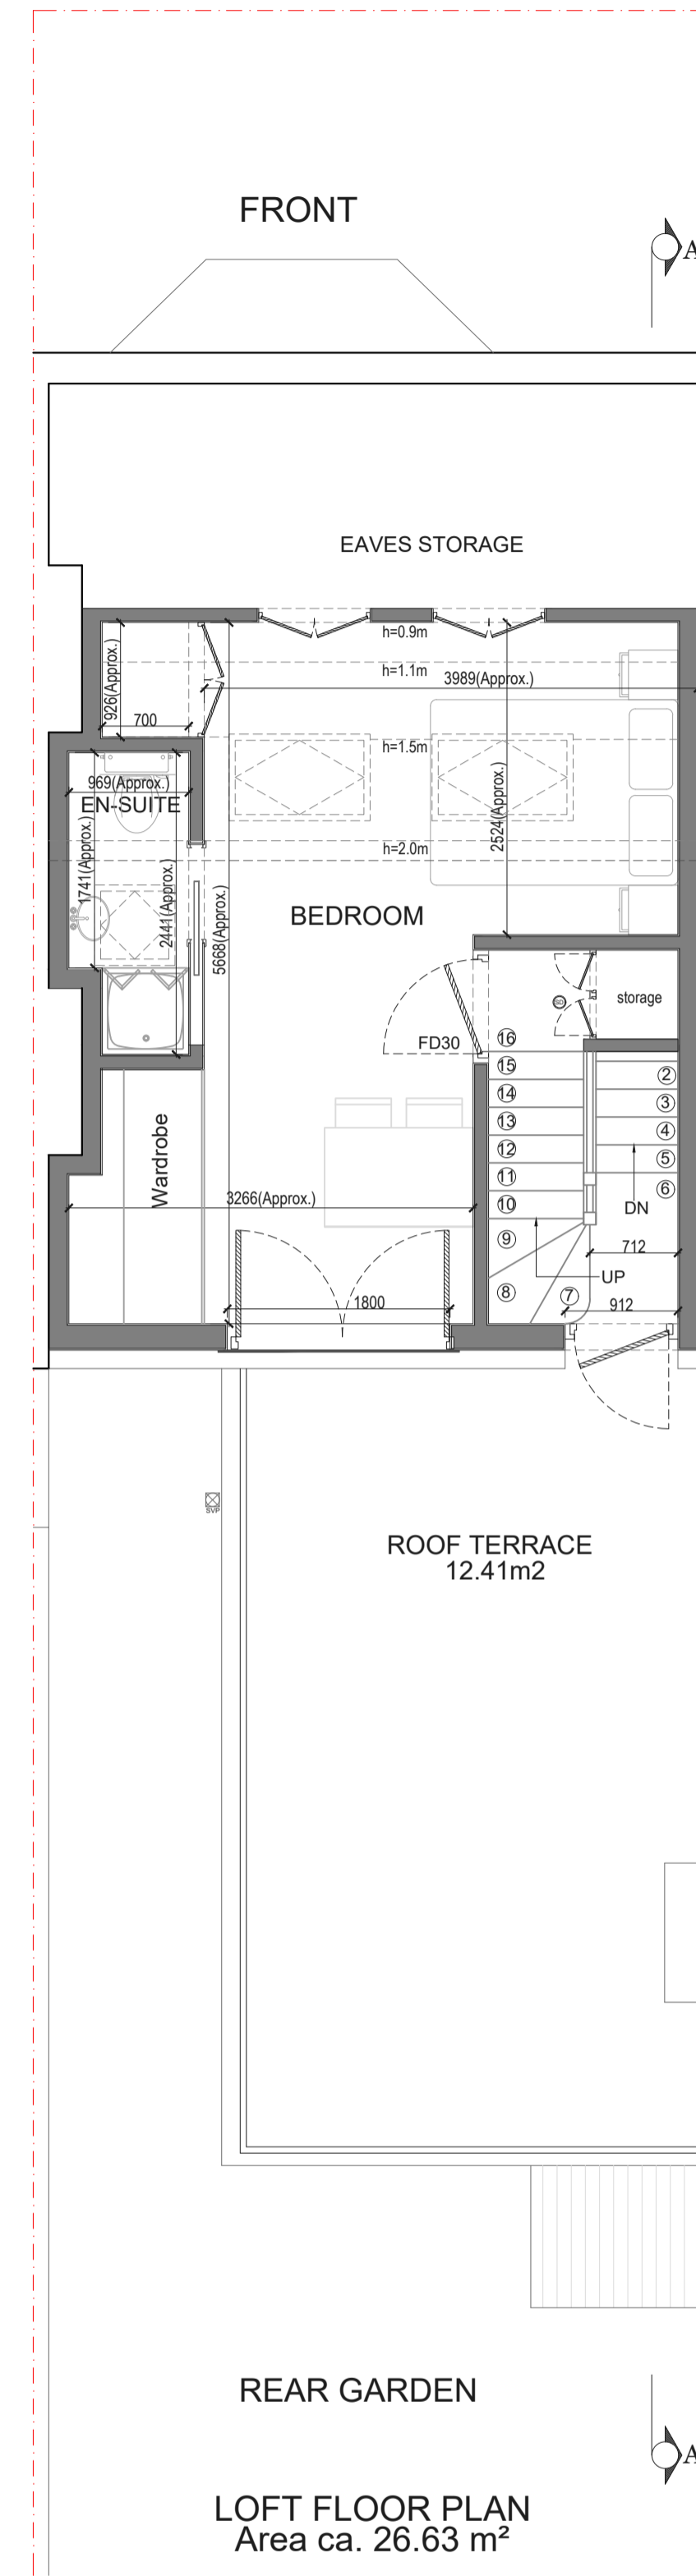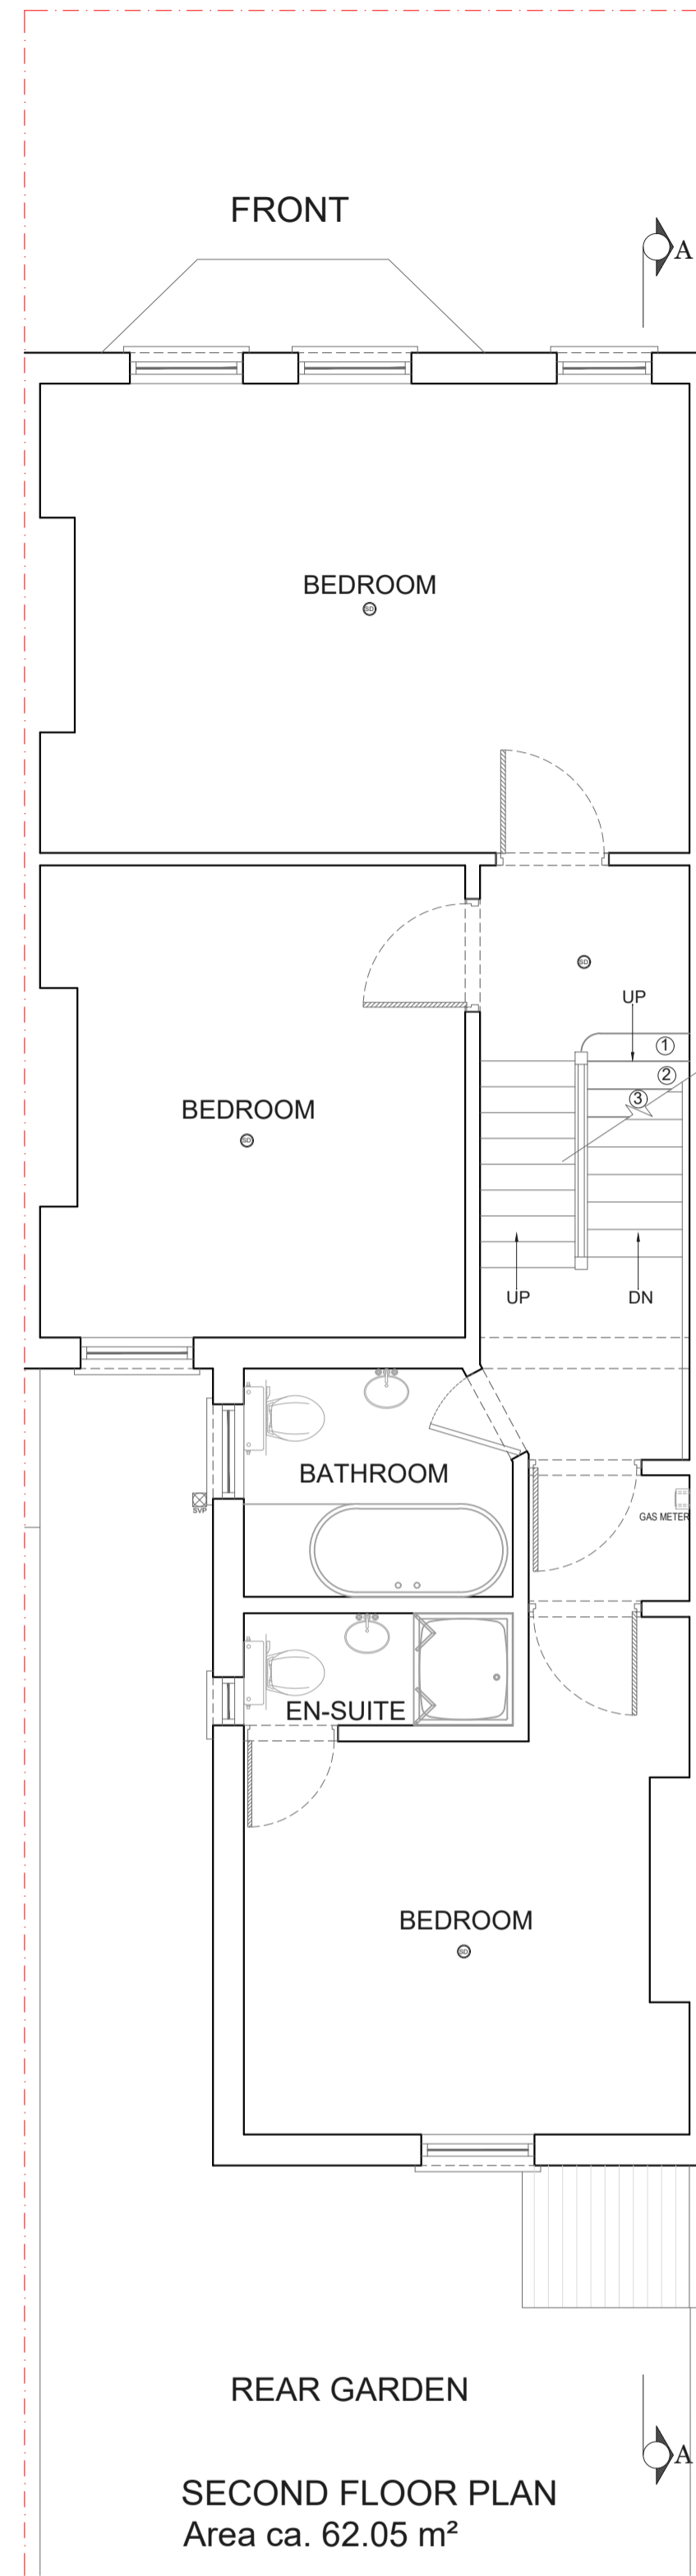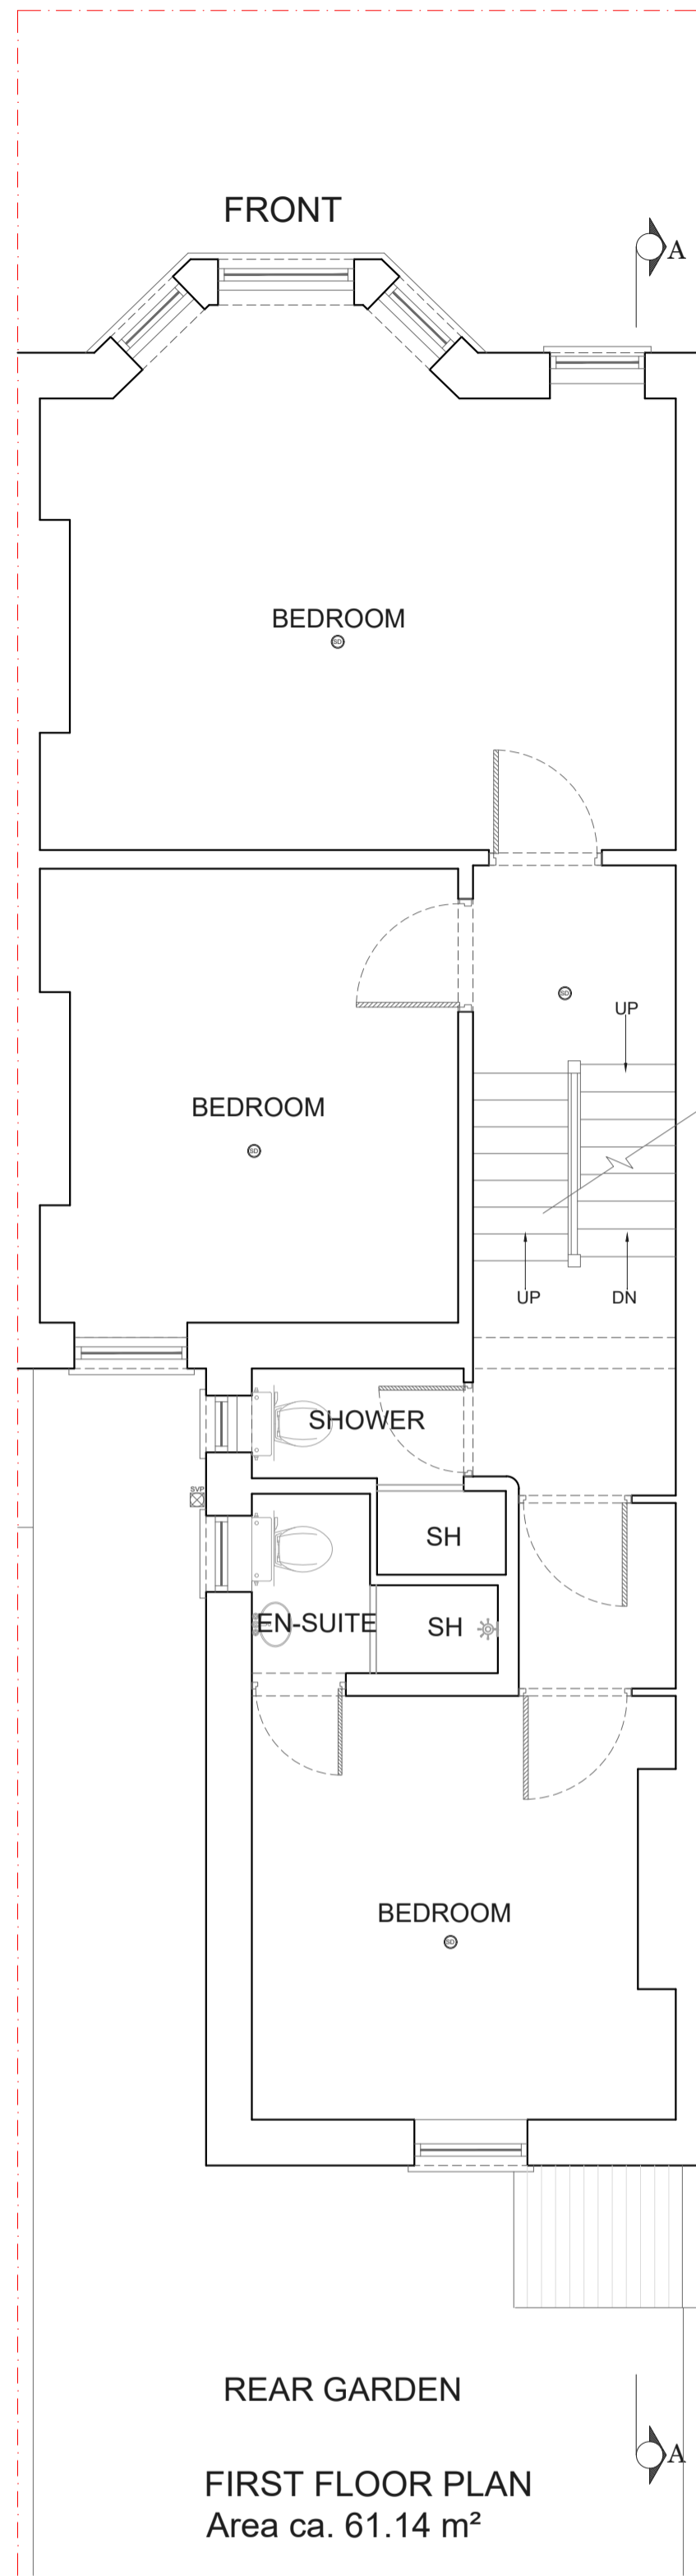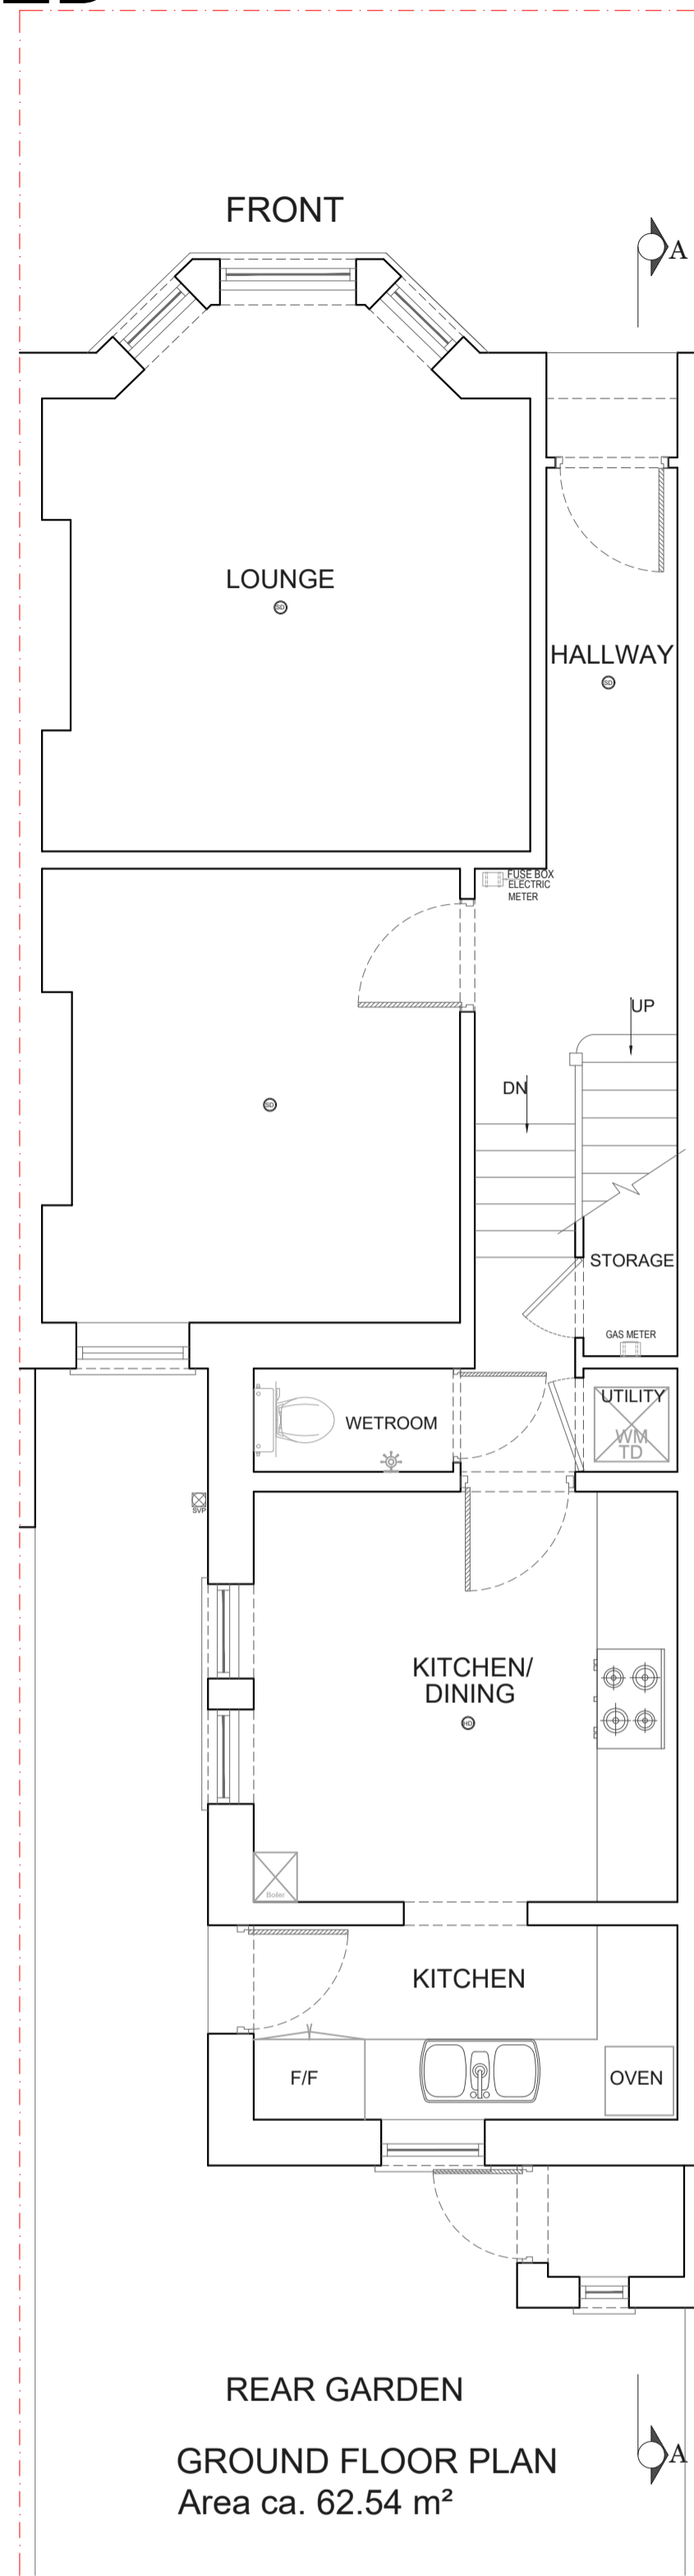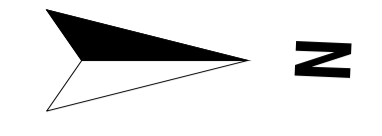

### Symbol Key:

- Proposed wall
  - Boundary line
  - Details above
  - Waste drainage layout
  - Demolished
  - Rainwater layout
  - Fixtures and fittings
- New rainwater waste to be taken to new or existing soak away minimum 5metres away from any foundation. Contractor to specify new location on site.
- Timber/steel beam above sized and specified by Structural Engineer - fire proofed as per spec. and detail drawing

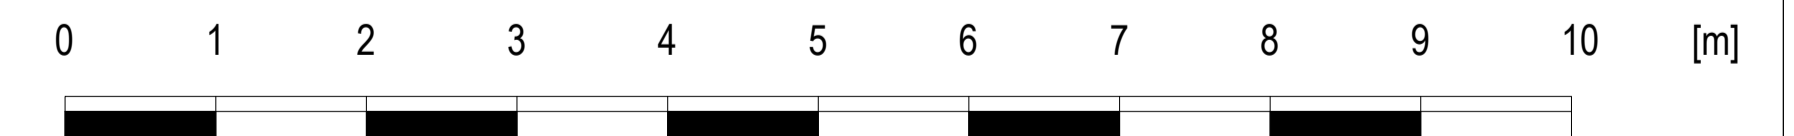

Drawn by:  
A-A

Project:  
30 MACKESON ROAD LONDON NW3 2LT

Date:  
11.12.2024

No.:  
PP-02

Client:  
LIA BROWN

Drawing Title:  
PROPOSED PLANS

Scale @A1:  
1:50

Rev:

Page:



# EXISTING



FRONT ELEVATION




FRONT

SOUTH ELEVATION

REAR GARDEN



REAR ELEVATION

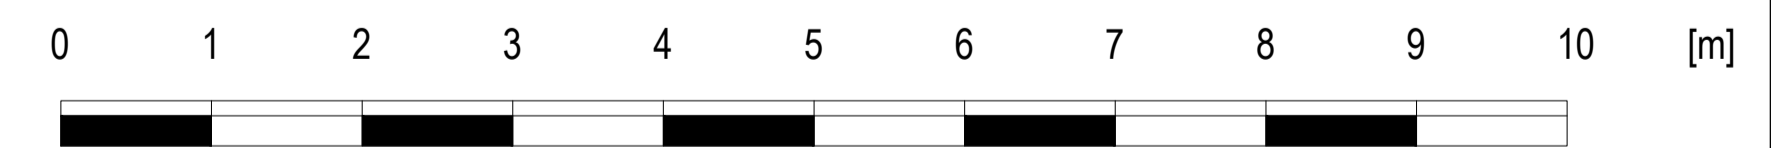

**Drawn by:**  
A-A

**Project:**  
30 MACKESON ROAD LONDON NW3 2LT

**Date:**  
11.12.2024

**No.:**  
PP-03

**Client:**  
LIA BROWN

**Drawing Title:**  
EXISTING ELEVATIONS

**Scale @A1:**  
1:50

**Rev:**

**Page:**



# PROPOSED

Proposed Materials:  
Walls: Tiles to match existing  
Flat roof: Ply membrane



FRONT ELEVATION




FRONT

SOUTH ELEVATION

REAR GARDEN



REAR ELEVATION

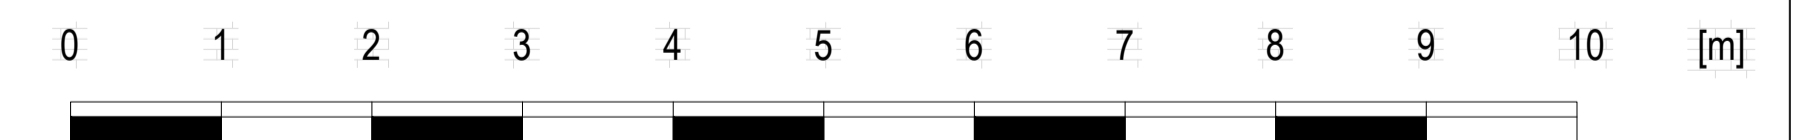

Drawn by:  
A-A

Project:  
30 MACKESON ROAD LONDON NW3 2LT

Date:  
11.12.2024

No.:  
PP-04

Client:  
LIA BROWN




Drawing Title:  
PROPOSED ELEVATIONS

Scale @A1:  
1:50

Rev:  
Page:



# EXISTING & PROPOSED

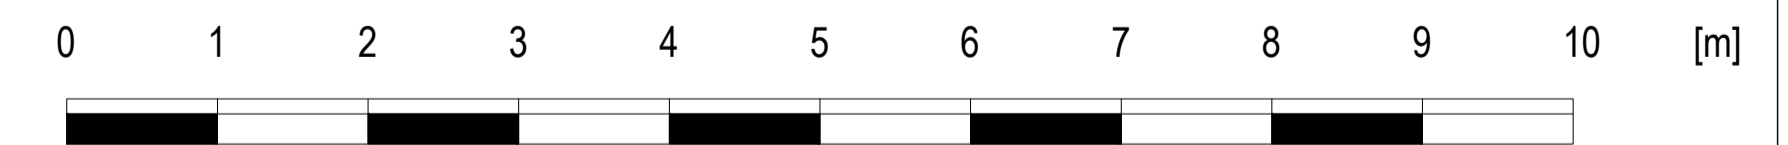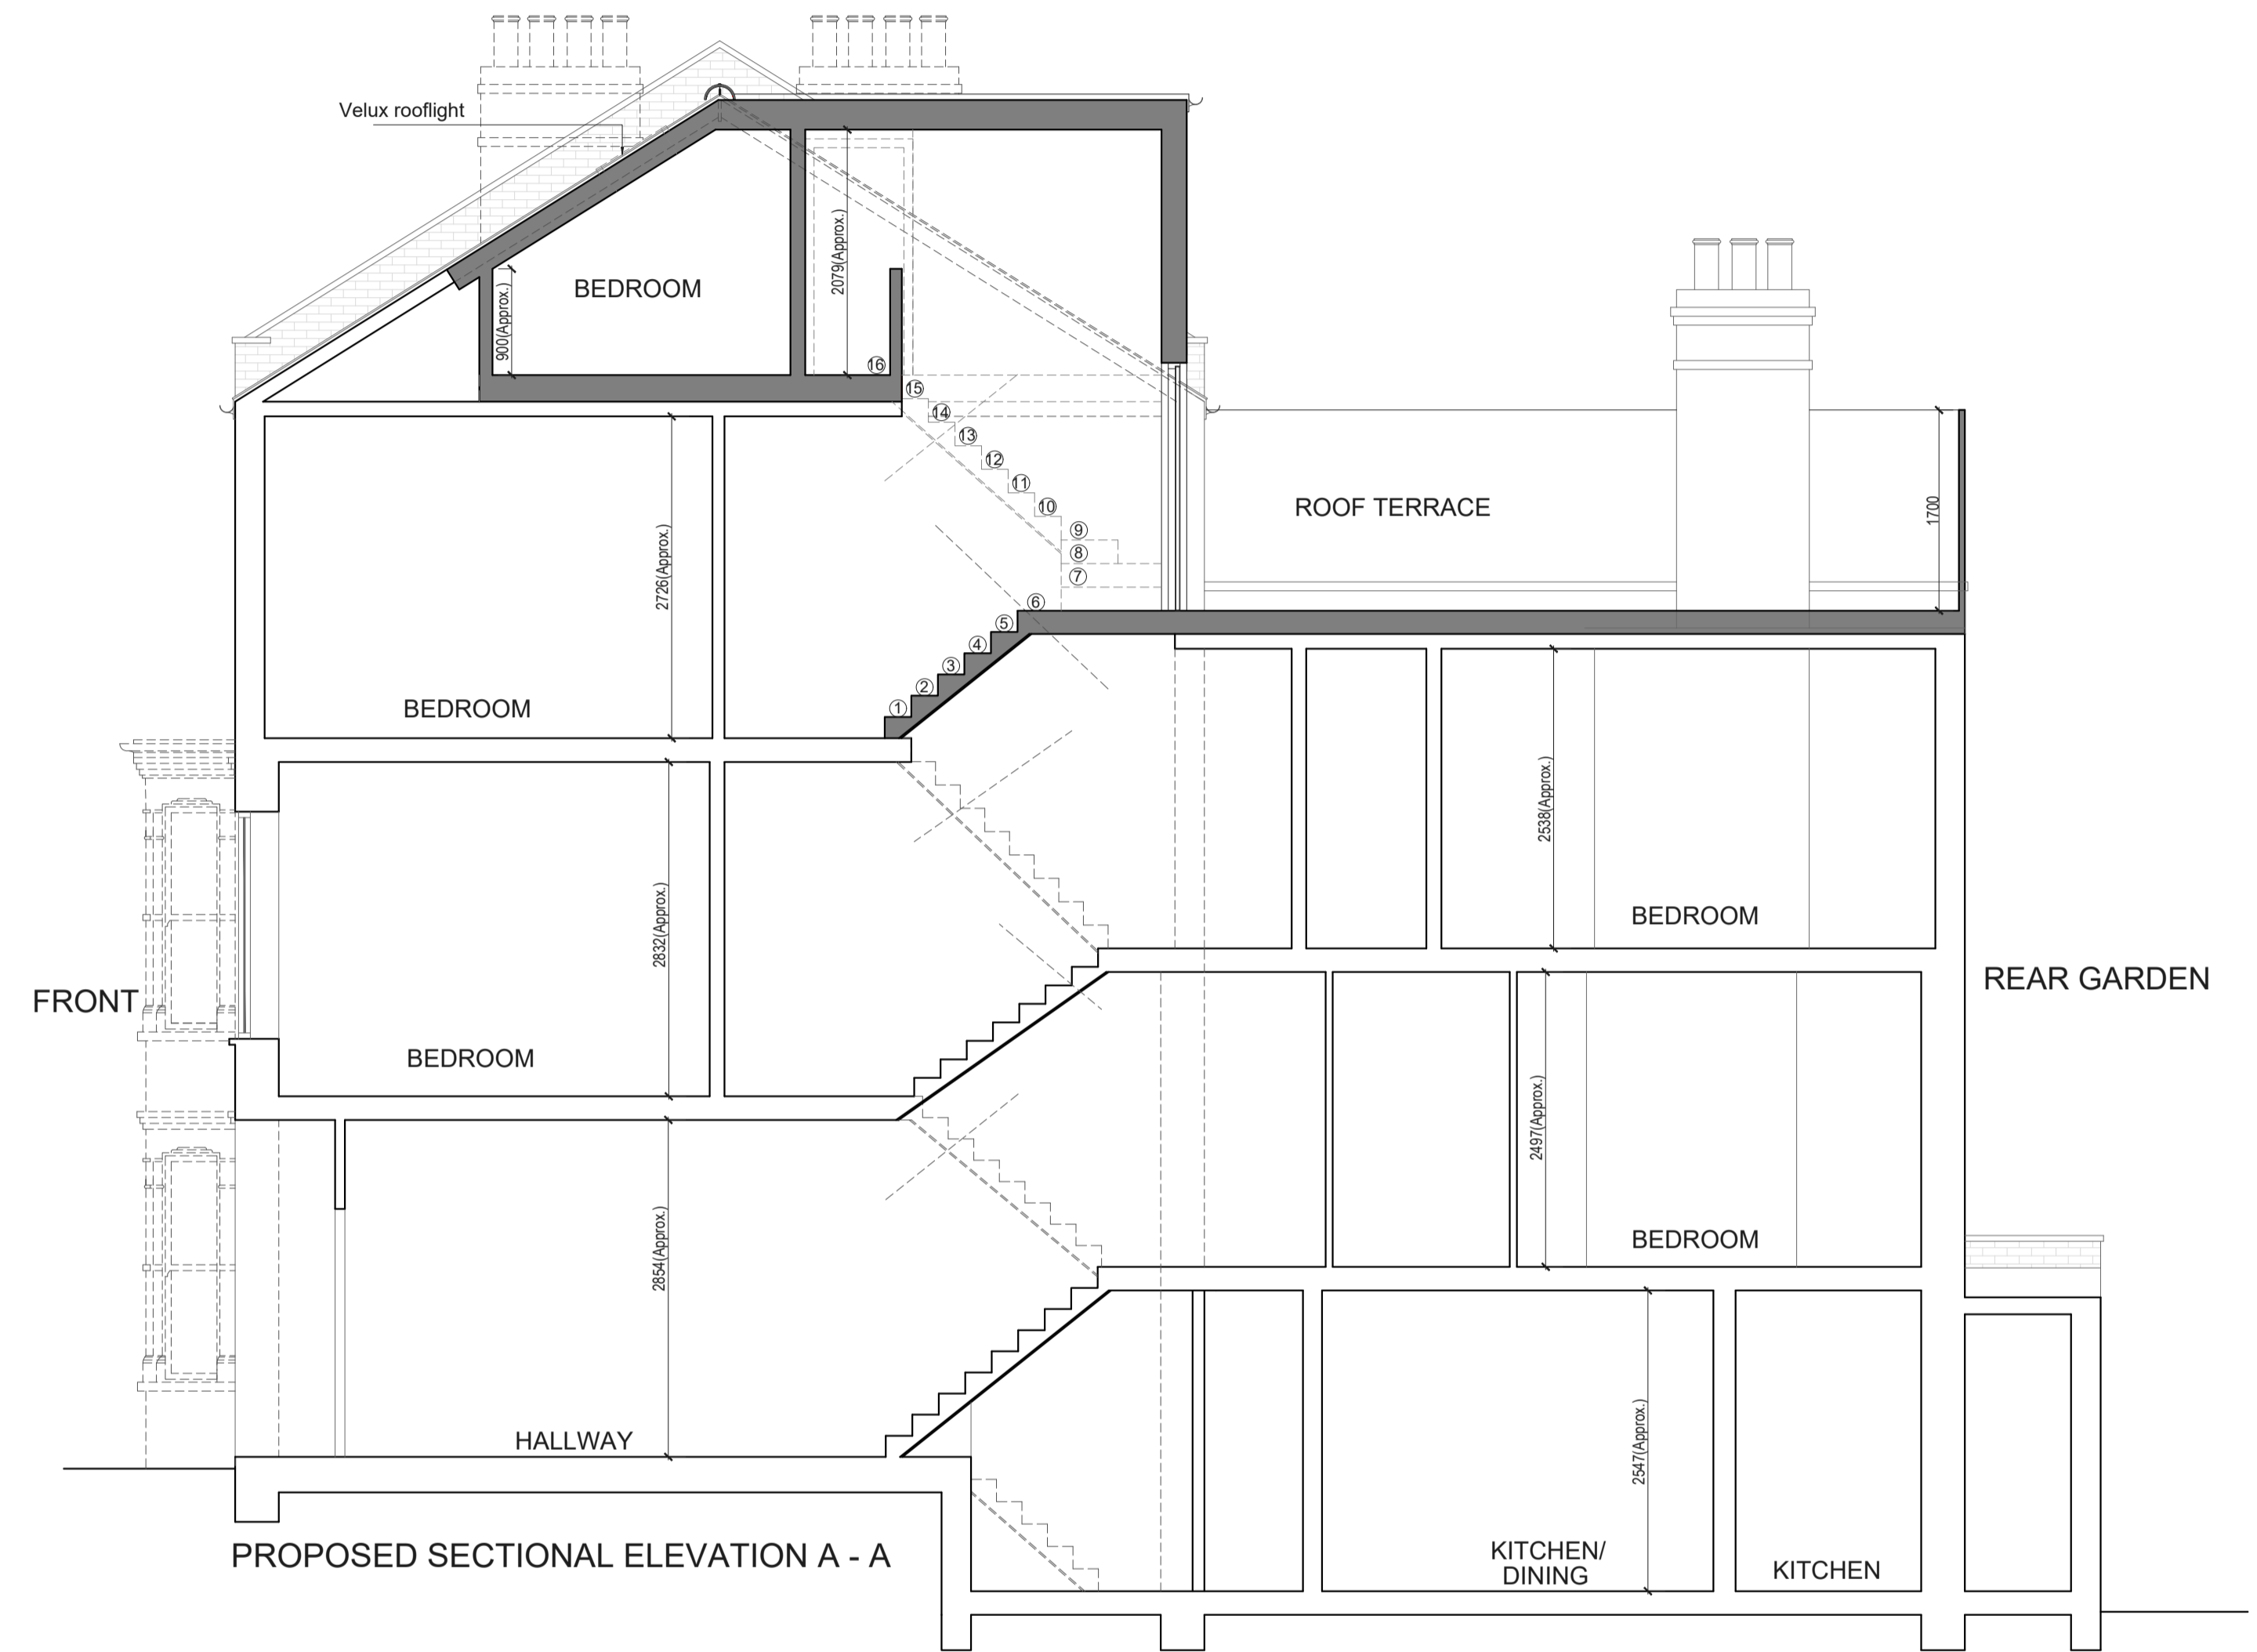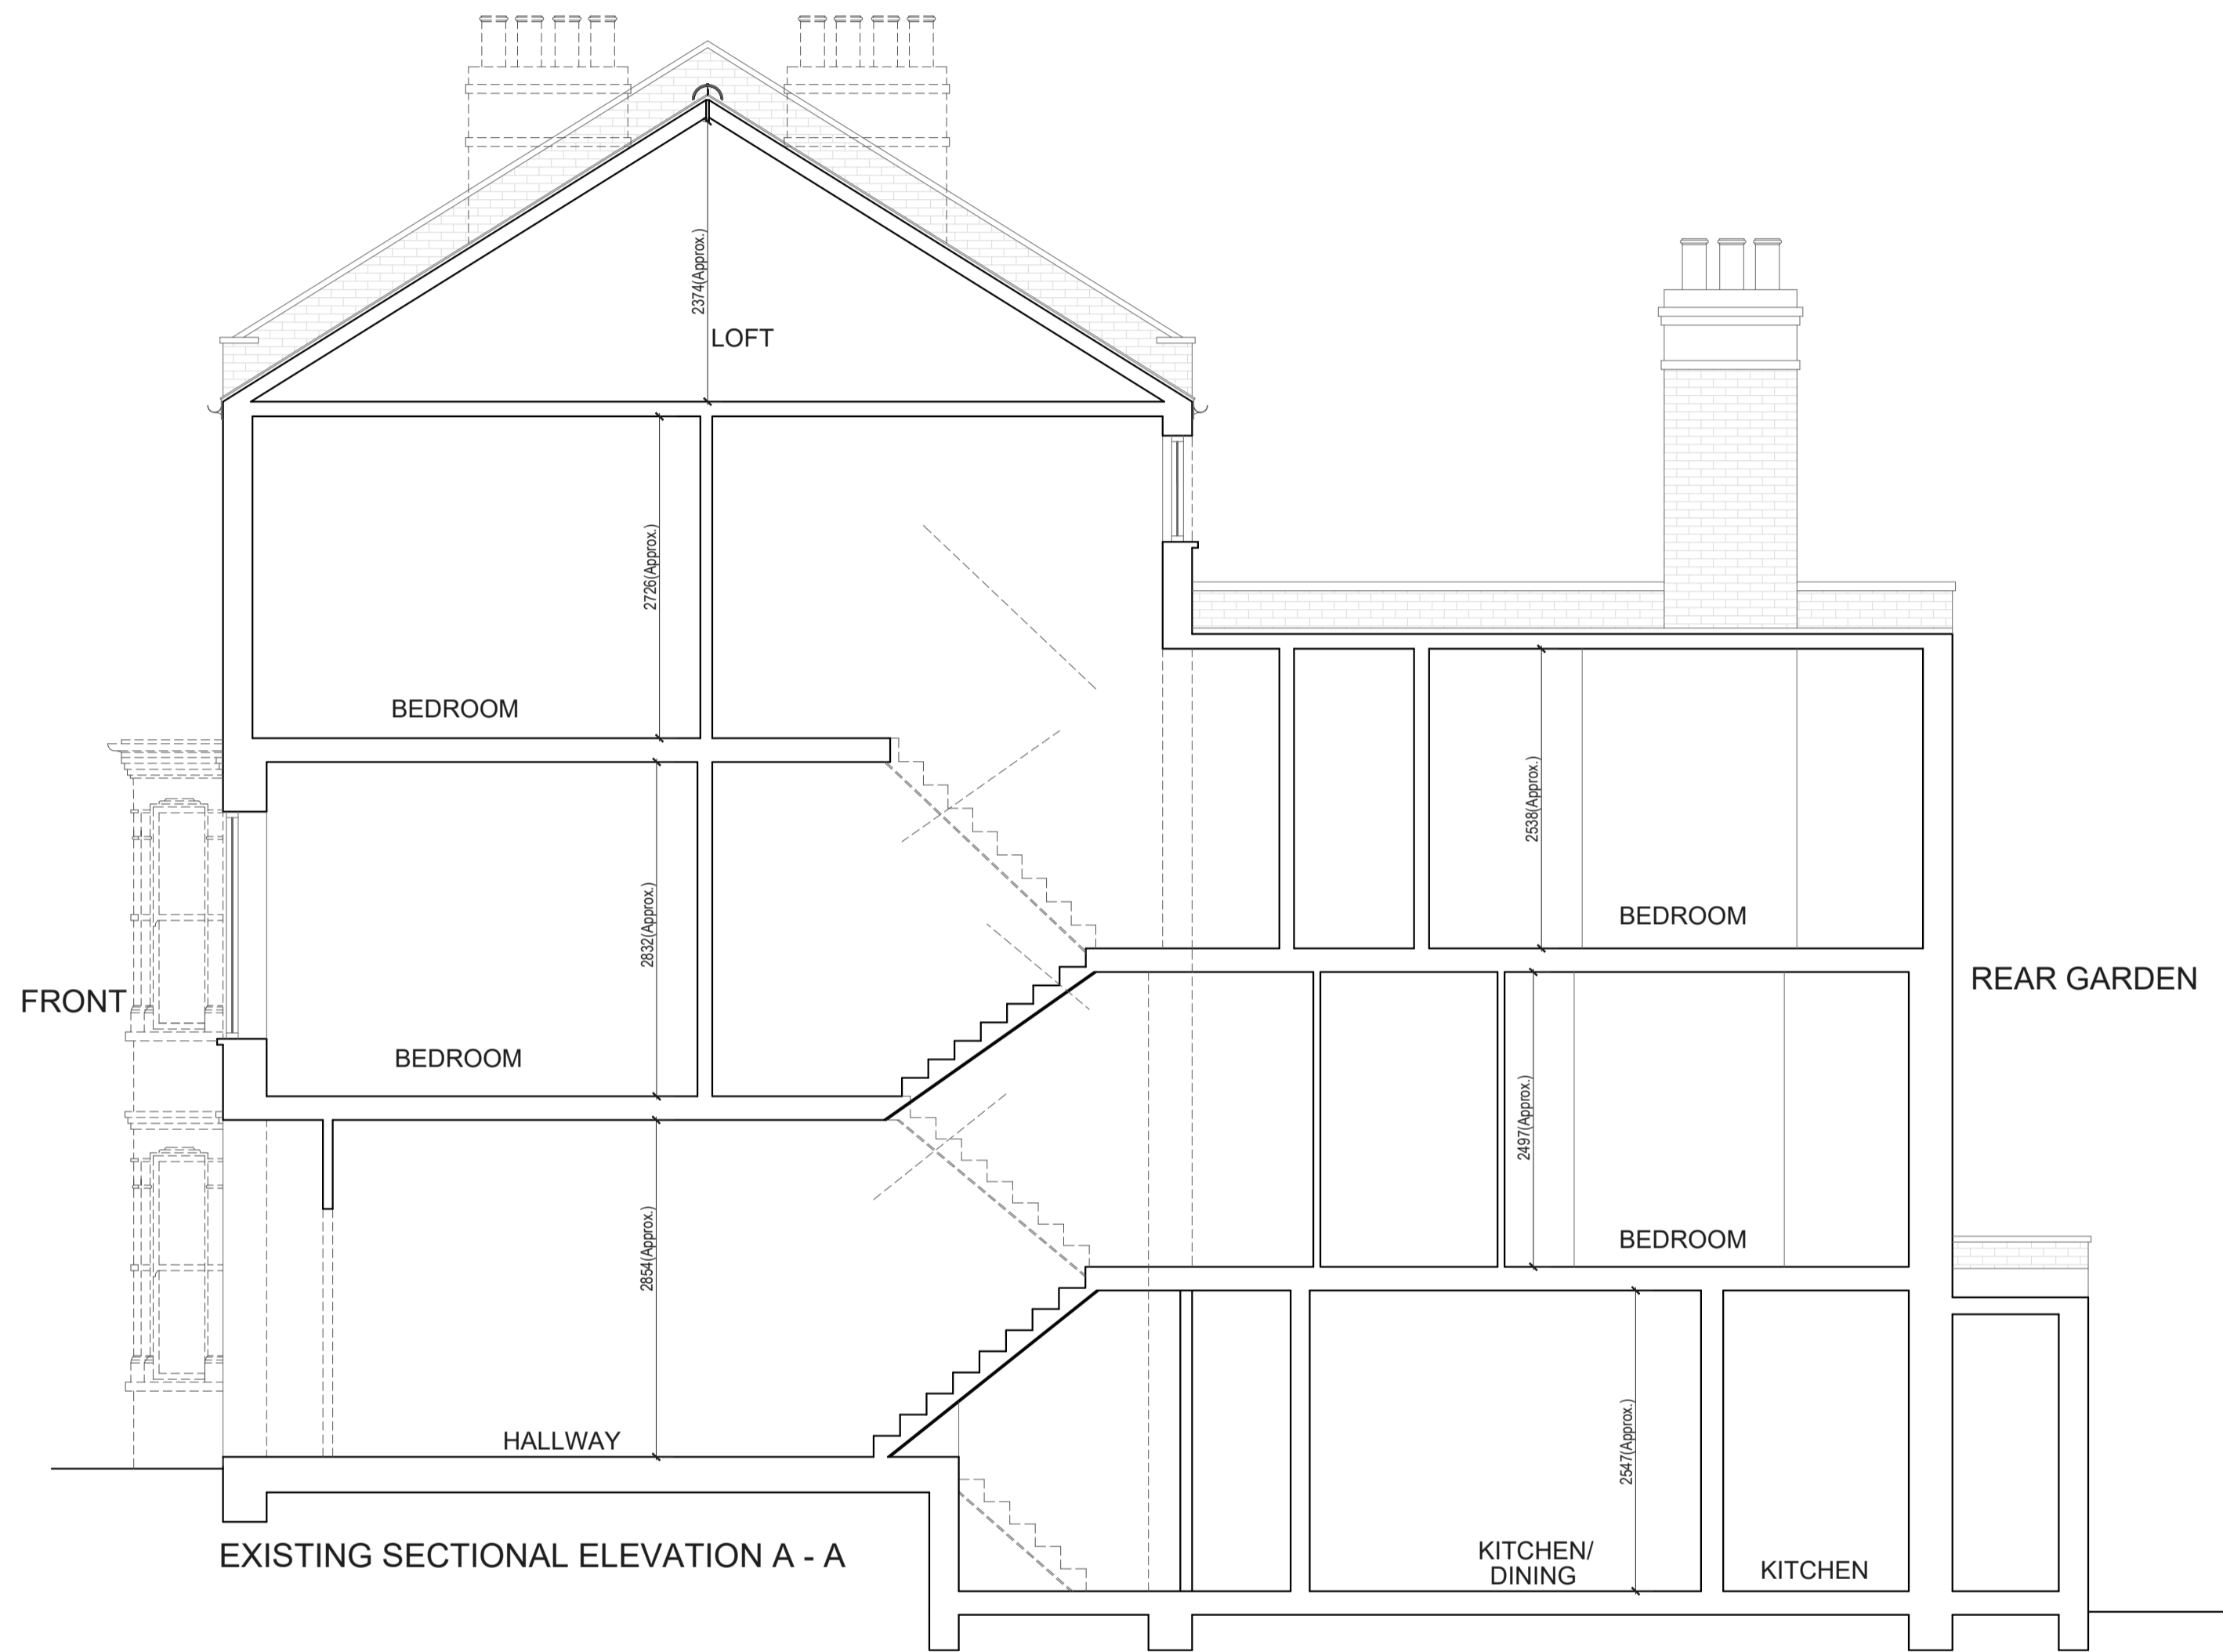

**Drawn by:**  
A-A

**Project:**  
30 MACKESON ROAD LONDON NW3 2LT

**Date:**  
11.12.2024

**No.:**  
PP-05

**Client:**  
LIA BROWN

**Drawing Title:**  
SECTION A-A

**Scale @A1:**  
1:50



**Rev:**

**Page:**



# EXISTING & PROPOSED

Proposed Materials:  
 Walls: Tiles to match existing  
 Flat roof: Ply membrane

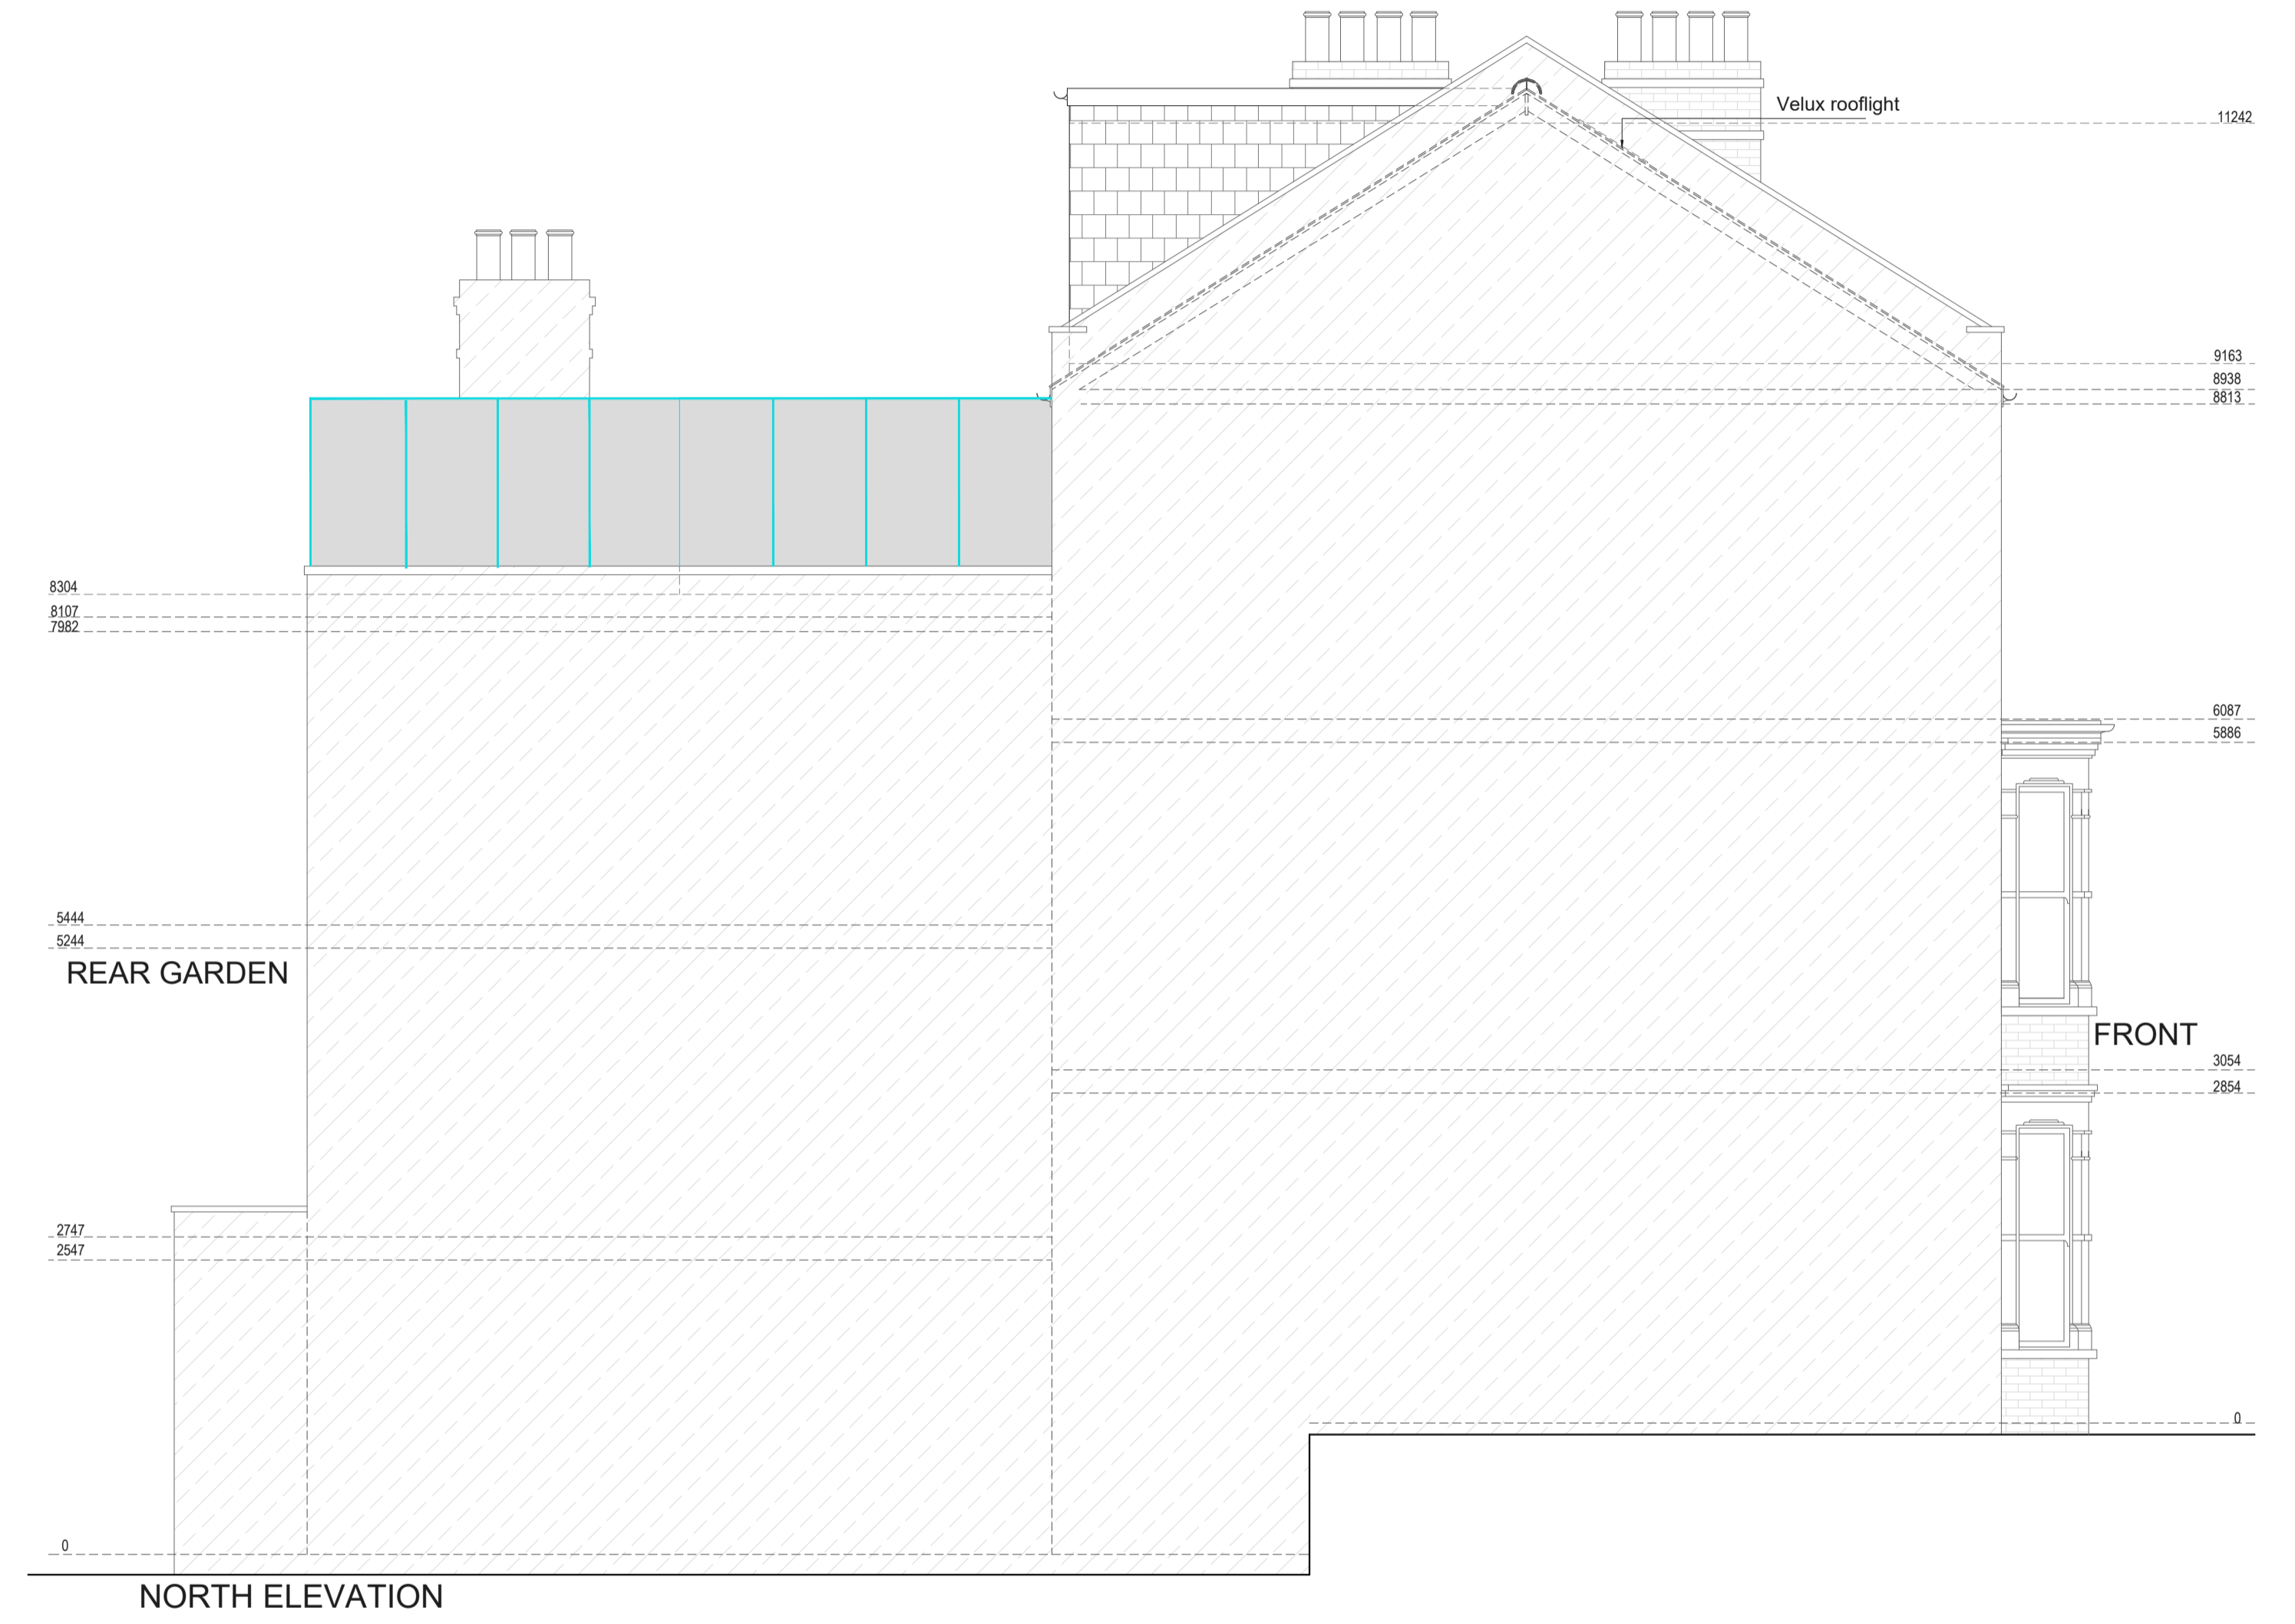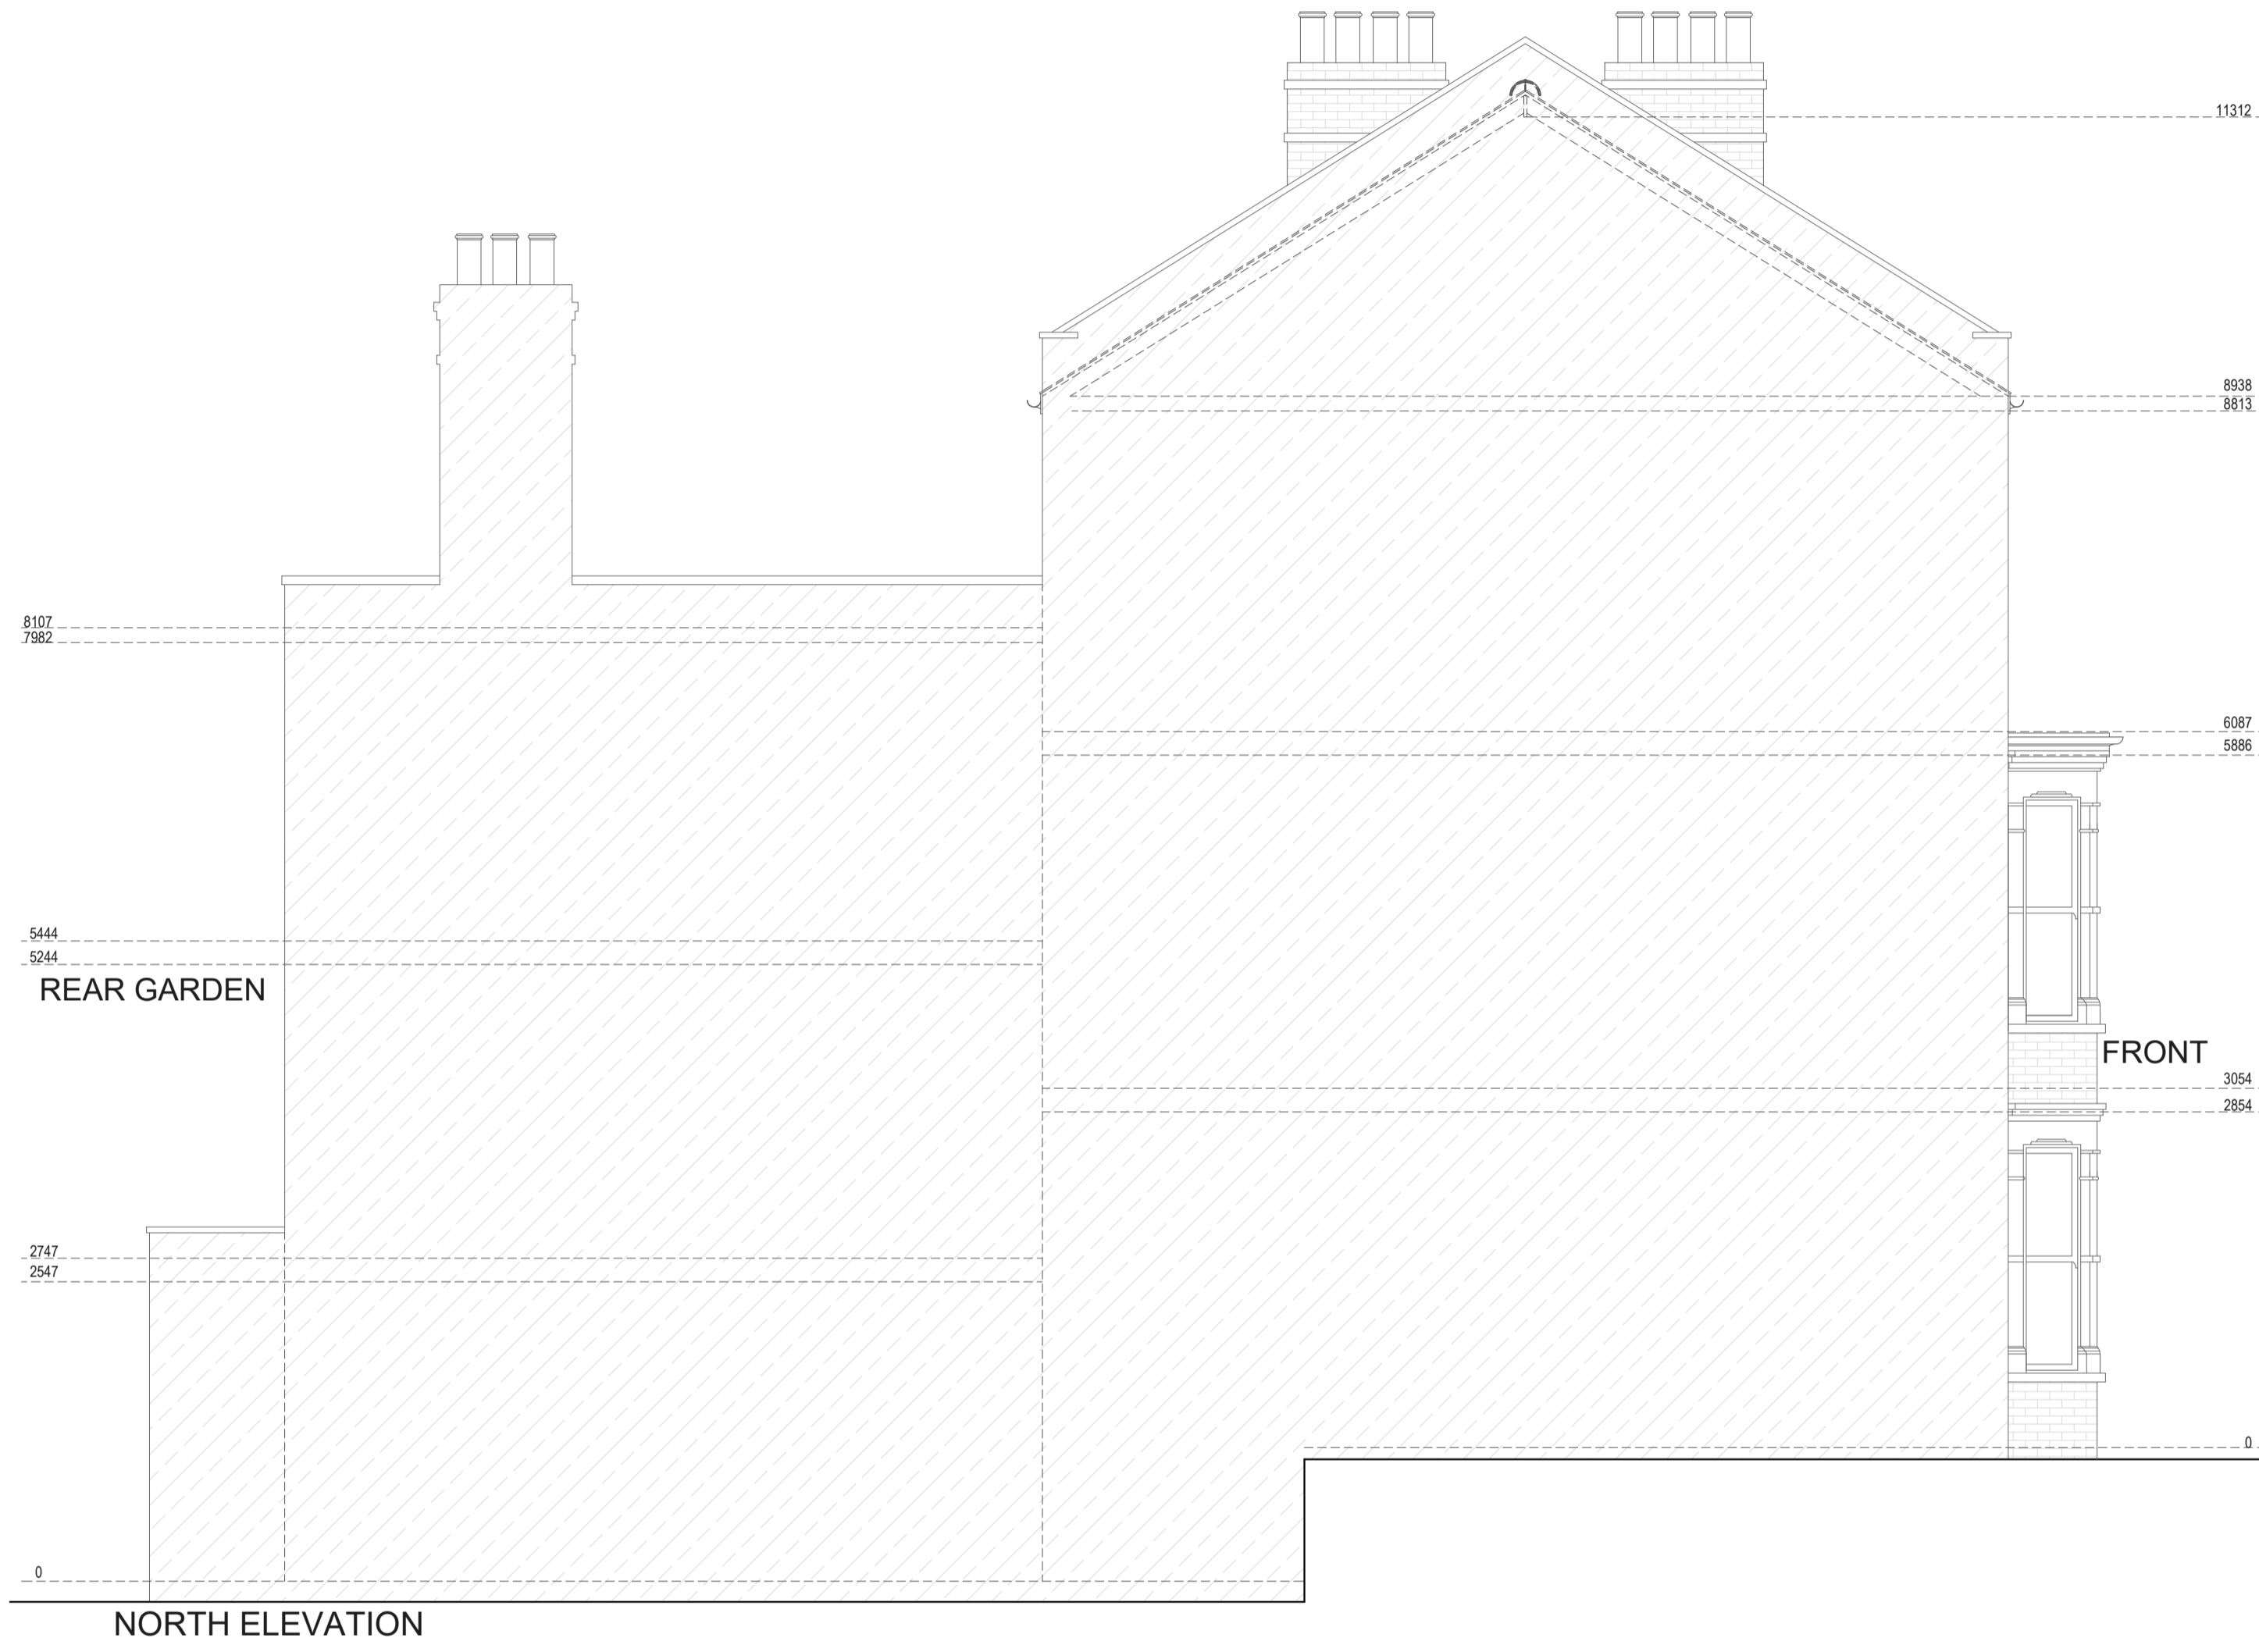

**Drawn by:**  
A-A

**Client:**  
LIA BROWN

**Project:**  
30 MACKESON ROAD LONDON NW3 2LT

**Drawing Title:**  
SIDE ELEVATIONS

**Date:**  
11.12.2024

**Scale @A1:**  
1:50


**No.:**  
PP-06

**Rev:**


**Page:**



EXISTING & PROPOSED

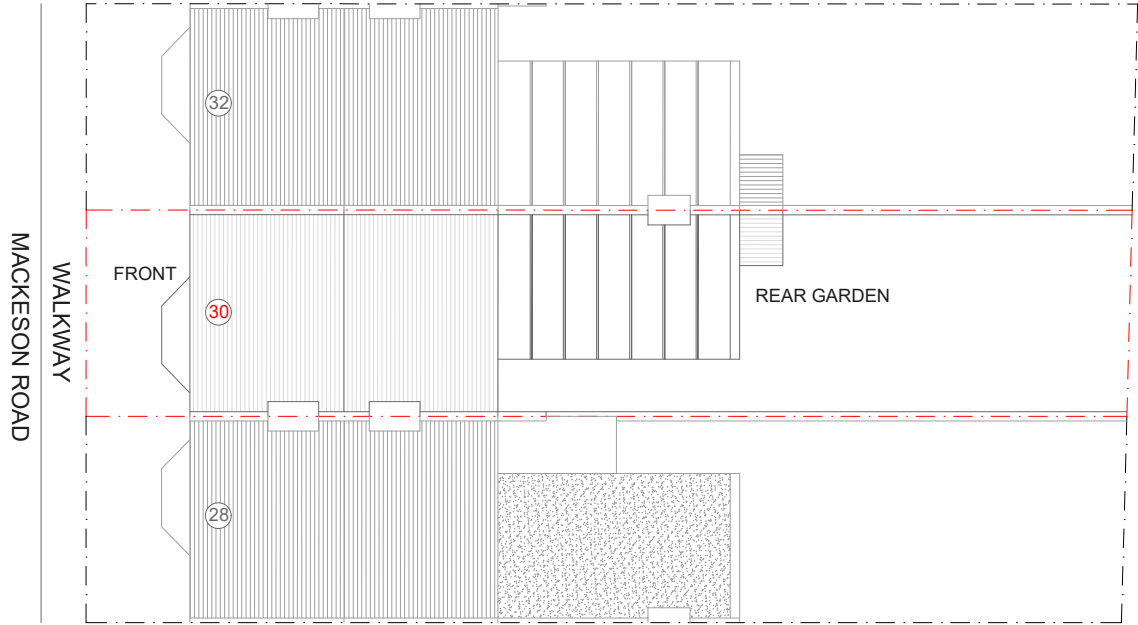

EXISTING SITE-BLOCK PLAN

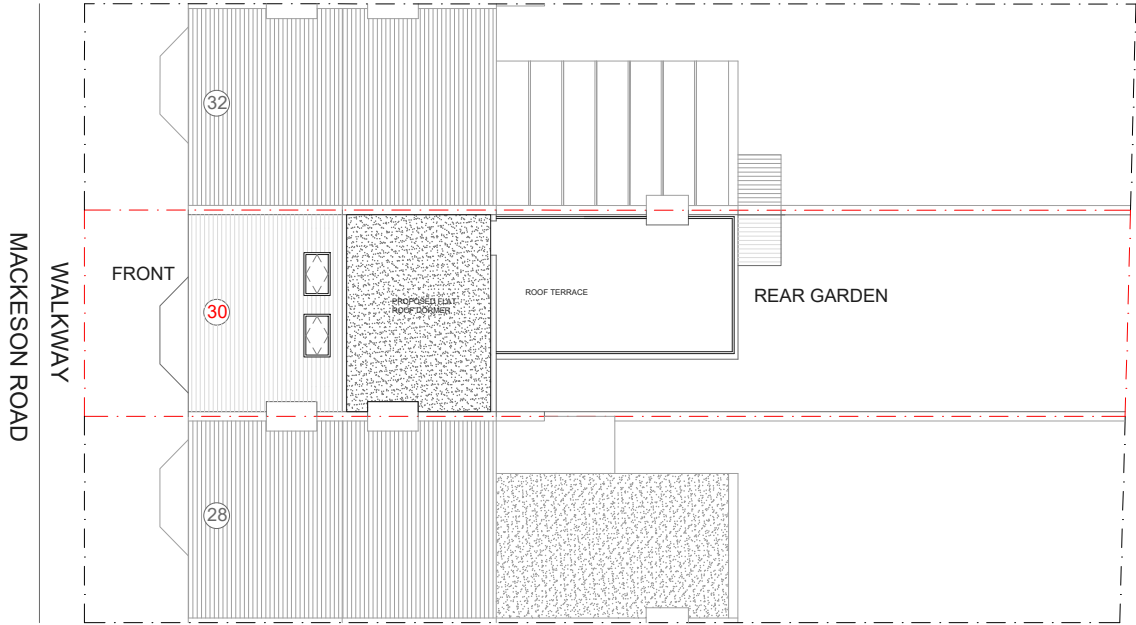

PROPOSED SITE-BLOCK PLAN



**Drawn by:**  
A-A

**Project:**  
30 MACKESON ROAD LONDON NW3 2LT

**Date:**  
11.12.2024

**No.:**  
PP-07

**Client:**  
LIA BROWN

**Drawing Title:**  
SITE PLAN

**Scale @A3:**  
1:200

**Rev:**  
  
**Page:**

