


ALL INDICATED DIMENSIONS ARE INDICATIVE AND MUST BE CHECKED AND VERIFIED ON SITE BY THE MAIN CONTRACTOR BEFORE COMMENCEMENT OF ANY FABRICATION DRAWINGS OR WORK ON SITE.


THIS DRAWING IS TO BE READ IN CONJUNCTION WITH ALL RELATED ARCHITECTURAL DRAWINGS, REPORTS AND OTHER RELEVANT INFORMATION.

KEY

- A PROPOSED METAL PLANTERS; FORMING 1100mm BALUSTRADE; FINISHED IN GRAPHITE GREY.
- B WESTERN RED CEDAR HORIZONTAL TIMBER BATTEN FENCE.
- C ACOUSTIC AIR SOURCE HEAT PUMP ENCLOSURE; FINISHED IN GRAPHITE GREY.
- D RETRACTABLE GLAZED ROOF LANTERN WITH WHITE RENDERED UPSTANDS TO MATCH WHITE PAINTED LINTELS OVER EXISTING WINDOWS WITH GRAPHITE GREY METAL COPING; NEW PRIVATE ACCESS STAIR FROM THIRD FLOOR.
- E PEDESTRIAN SIGHT LINE FROM NORTHINGTON STREET DEMONSTRATING THE PROPOSED ROOF TERRACE IS UNSEEN AT STREET LEVEL.
- F NON-COMBUSTIBLE DECKING/TILES ON PEDESTAL FLOORING SYSTEM.
- G EXISTING CHIMNEY REMOVED.

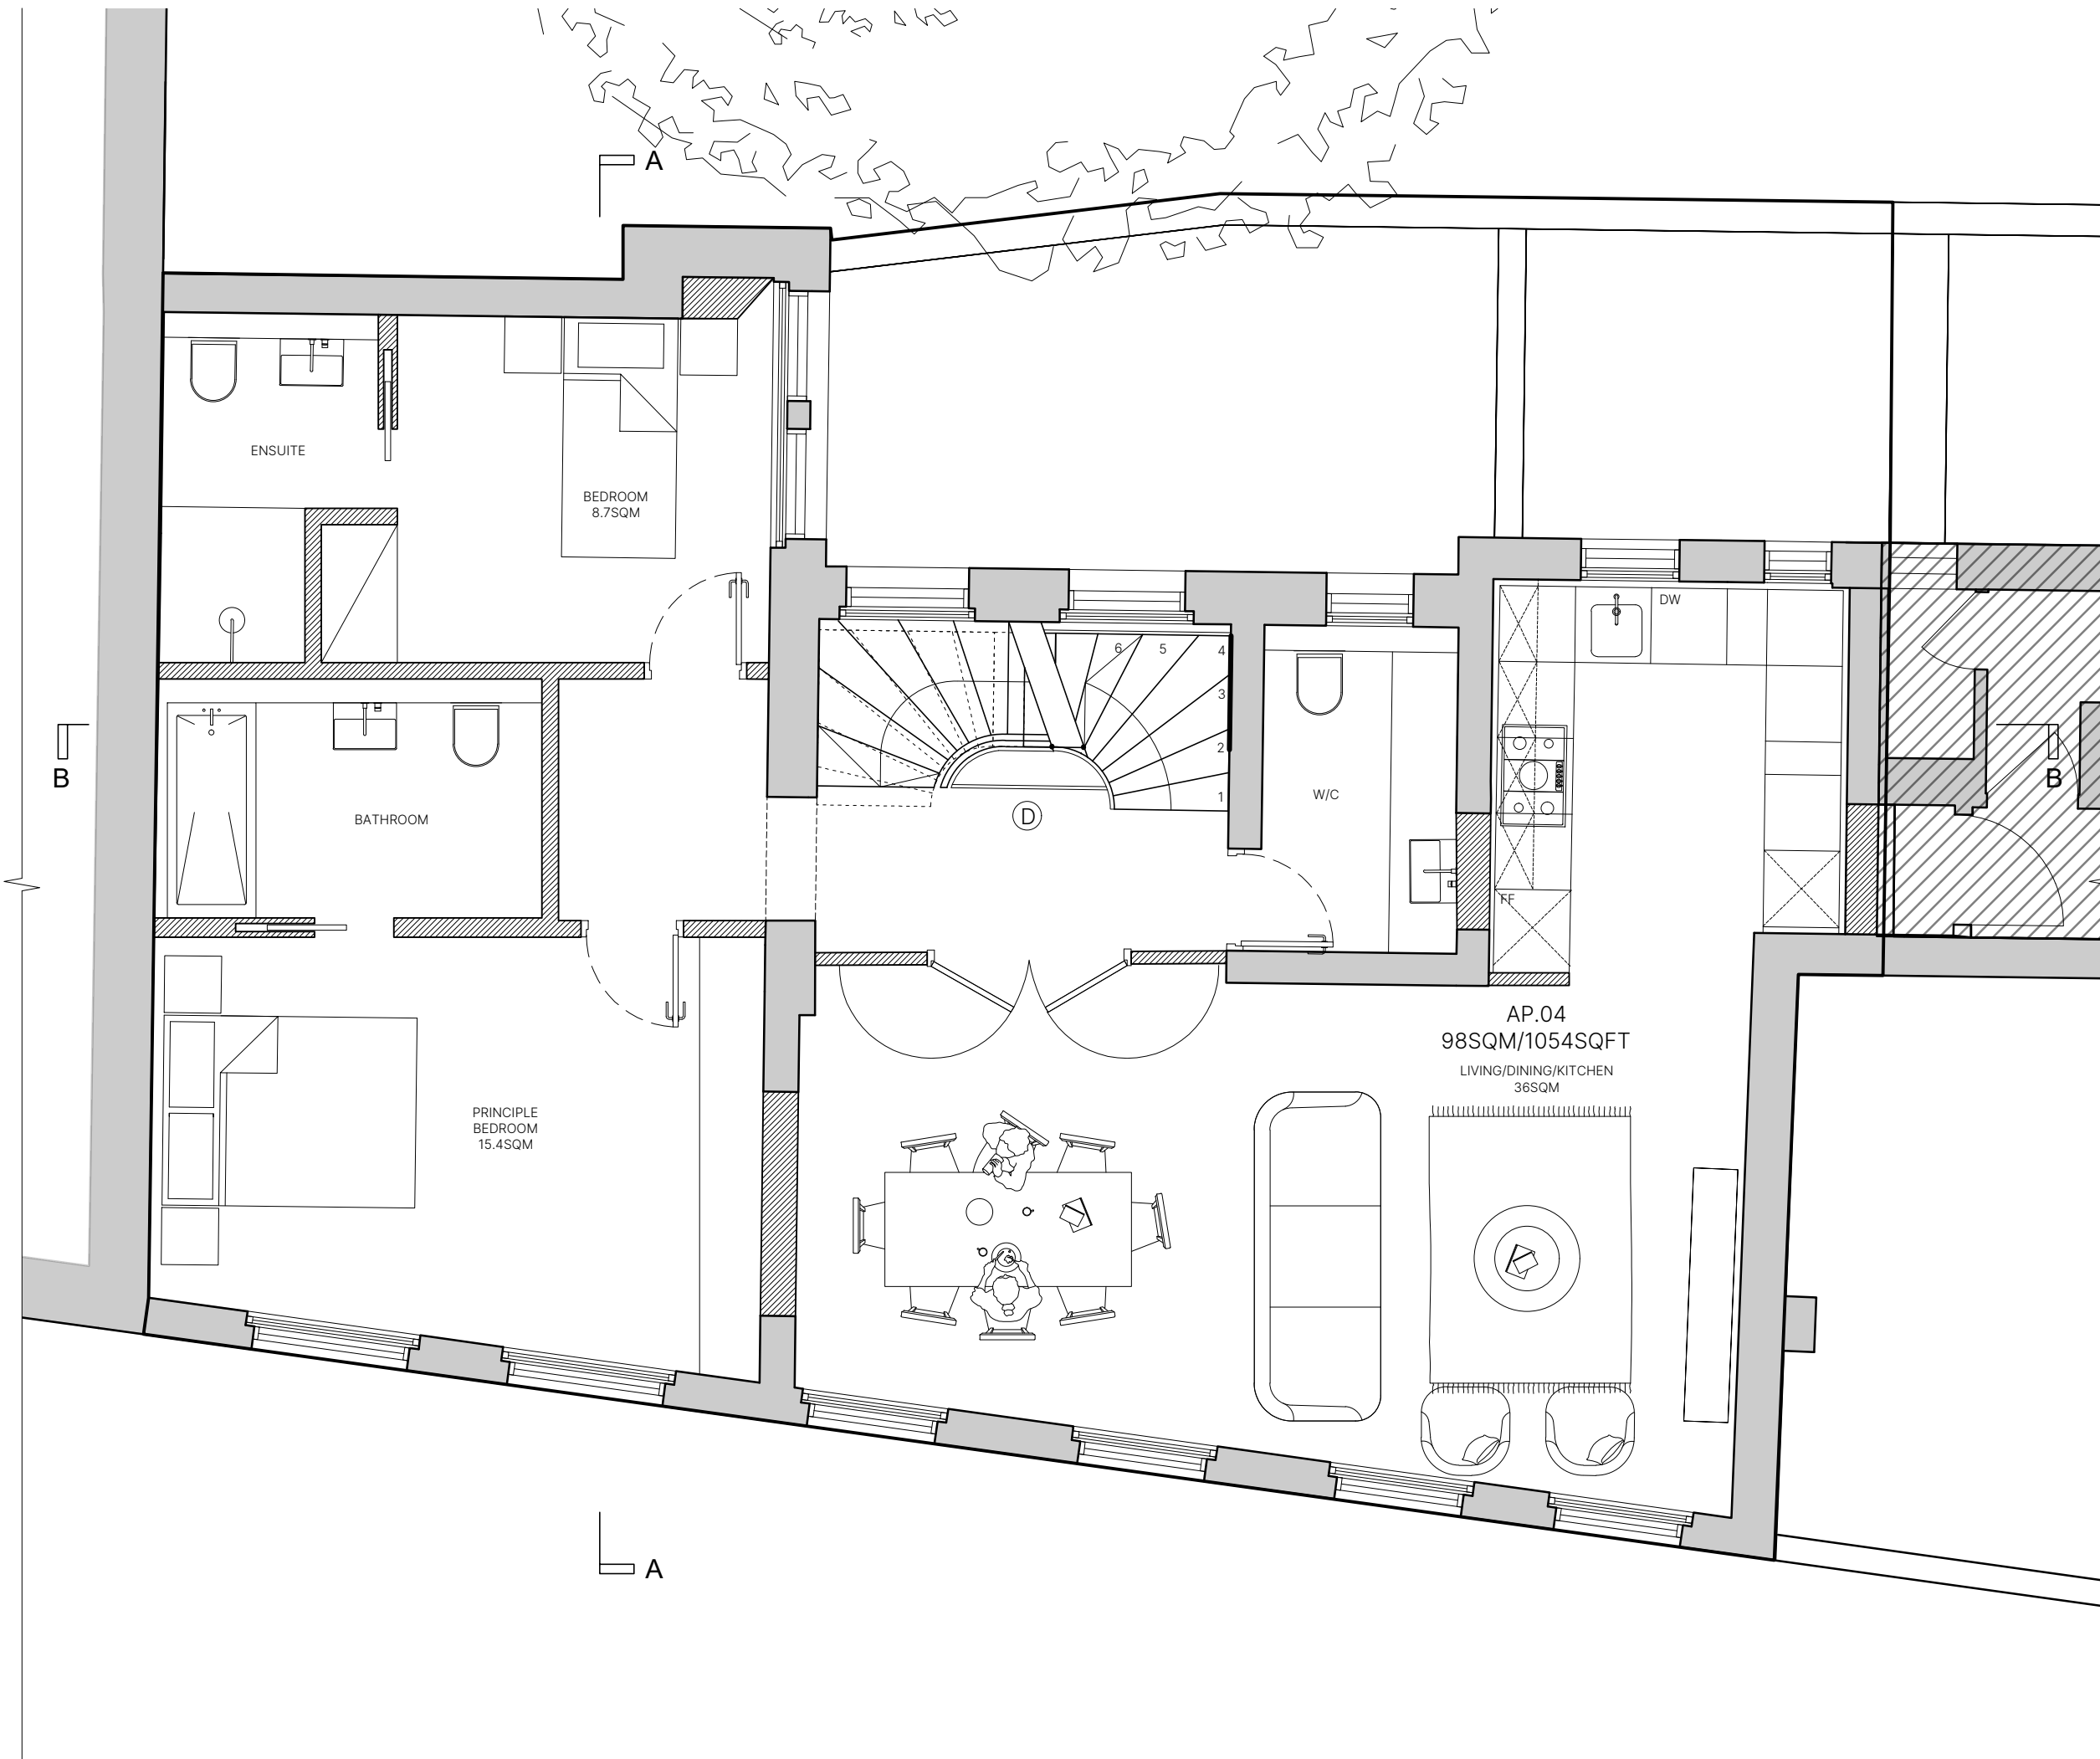

REV	DATE	DESCRIPTION

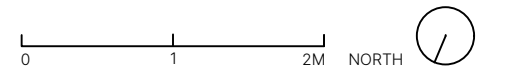

PROJECT NO
9 Northington Street, 1896
 London,
 WC1N 2JF

DRAWING NO
Proposed Second Floor Plan
 PP.103

STAGE REV
PLANNING /

DATE SCALE / PAPER SIZE
 NOVEMBER 2024
 1:50 / A3

TASOU ASSOCIATES
 4 AMWELL STREET
 LONDON EC1R 1UQ
 020 7713 7070
 TASOU.CO.UK




ALL INDICATED DIMENSIONS ARE INDICATIVE AND MUST BE CHECKED AND VERIFIED ON SITE BY THE MAIN CONTRACTOR BEFORE COMMENCEMENT OF ANY FABRICATION DRAWINGS OR WORK ON SITE.


THIS DRAWING IS TO BE READ IN CONJUNCTION WITH ALL RELATED ARCHITECTURAL DRAWINGS, REPORTS AND OTHER RELEVANT INFORMATION.

KEY

- A PROPOSED METAL PLANTERS; FORMING 1100mm BALUSTRADE; FINISHED IN GRAPHITE GREY.
- B WESTERN RED CEDAR HORIZONTAL TIMBER BATTEN FENCE.
- C ACOUSTIC AIR SOURCE HEAT PUMP ENCLOSURE; FINISHED IN GRAPHITE GREY.
- D RETRACTABLE GLAZED ROOF LANTERN WITH WHITE RENDERED UPSTANDS TO MATCH WHITE PAINTED LINTELS OVER EXISTING WINDOWS WITH GRAPHITE GREY METAL COPING; NEW PRIVATE ACCESS STAIR FROM THIRD FLOOR.
- E PEDESTRIAN SIGHT LINE FROM NORTHINGTON STREET DEMONSTRATING THE PROPOSED ROOF TERRACE IS UNSEEN AT STREET LEVEL.
- F NON-COMBUSTIBLE DECKING/TILES ON PEDESTAL FLOORING SYSTEM.
- G EXISTING CHIMNEY REMOVED.

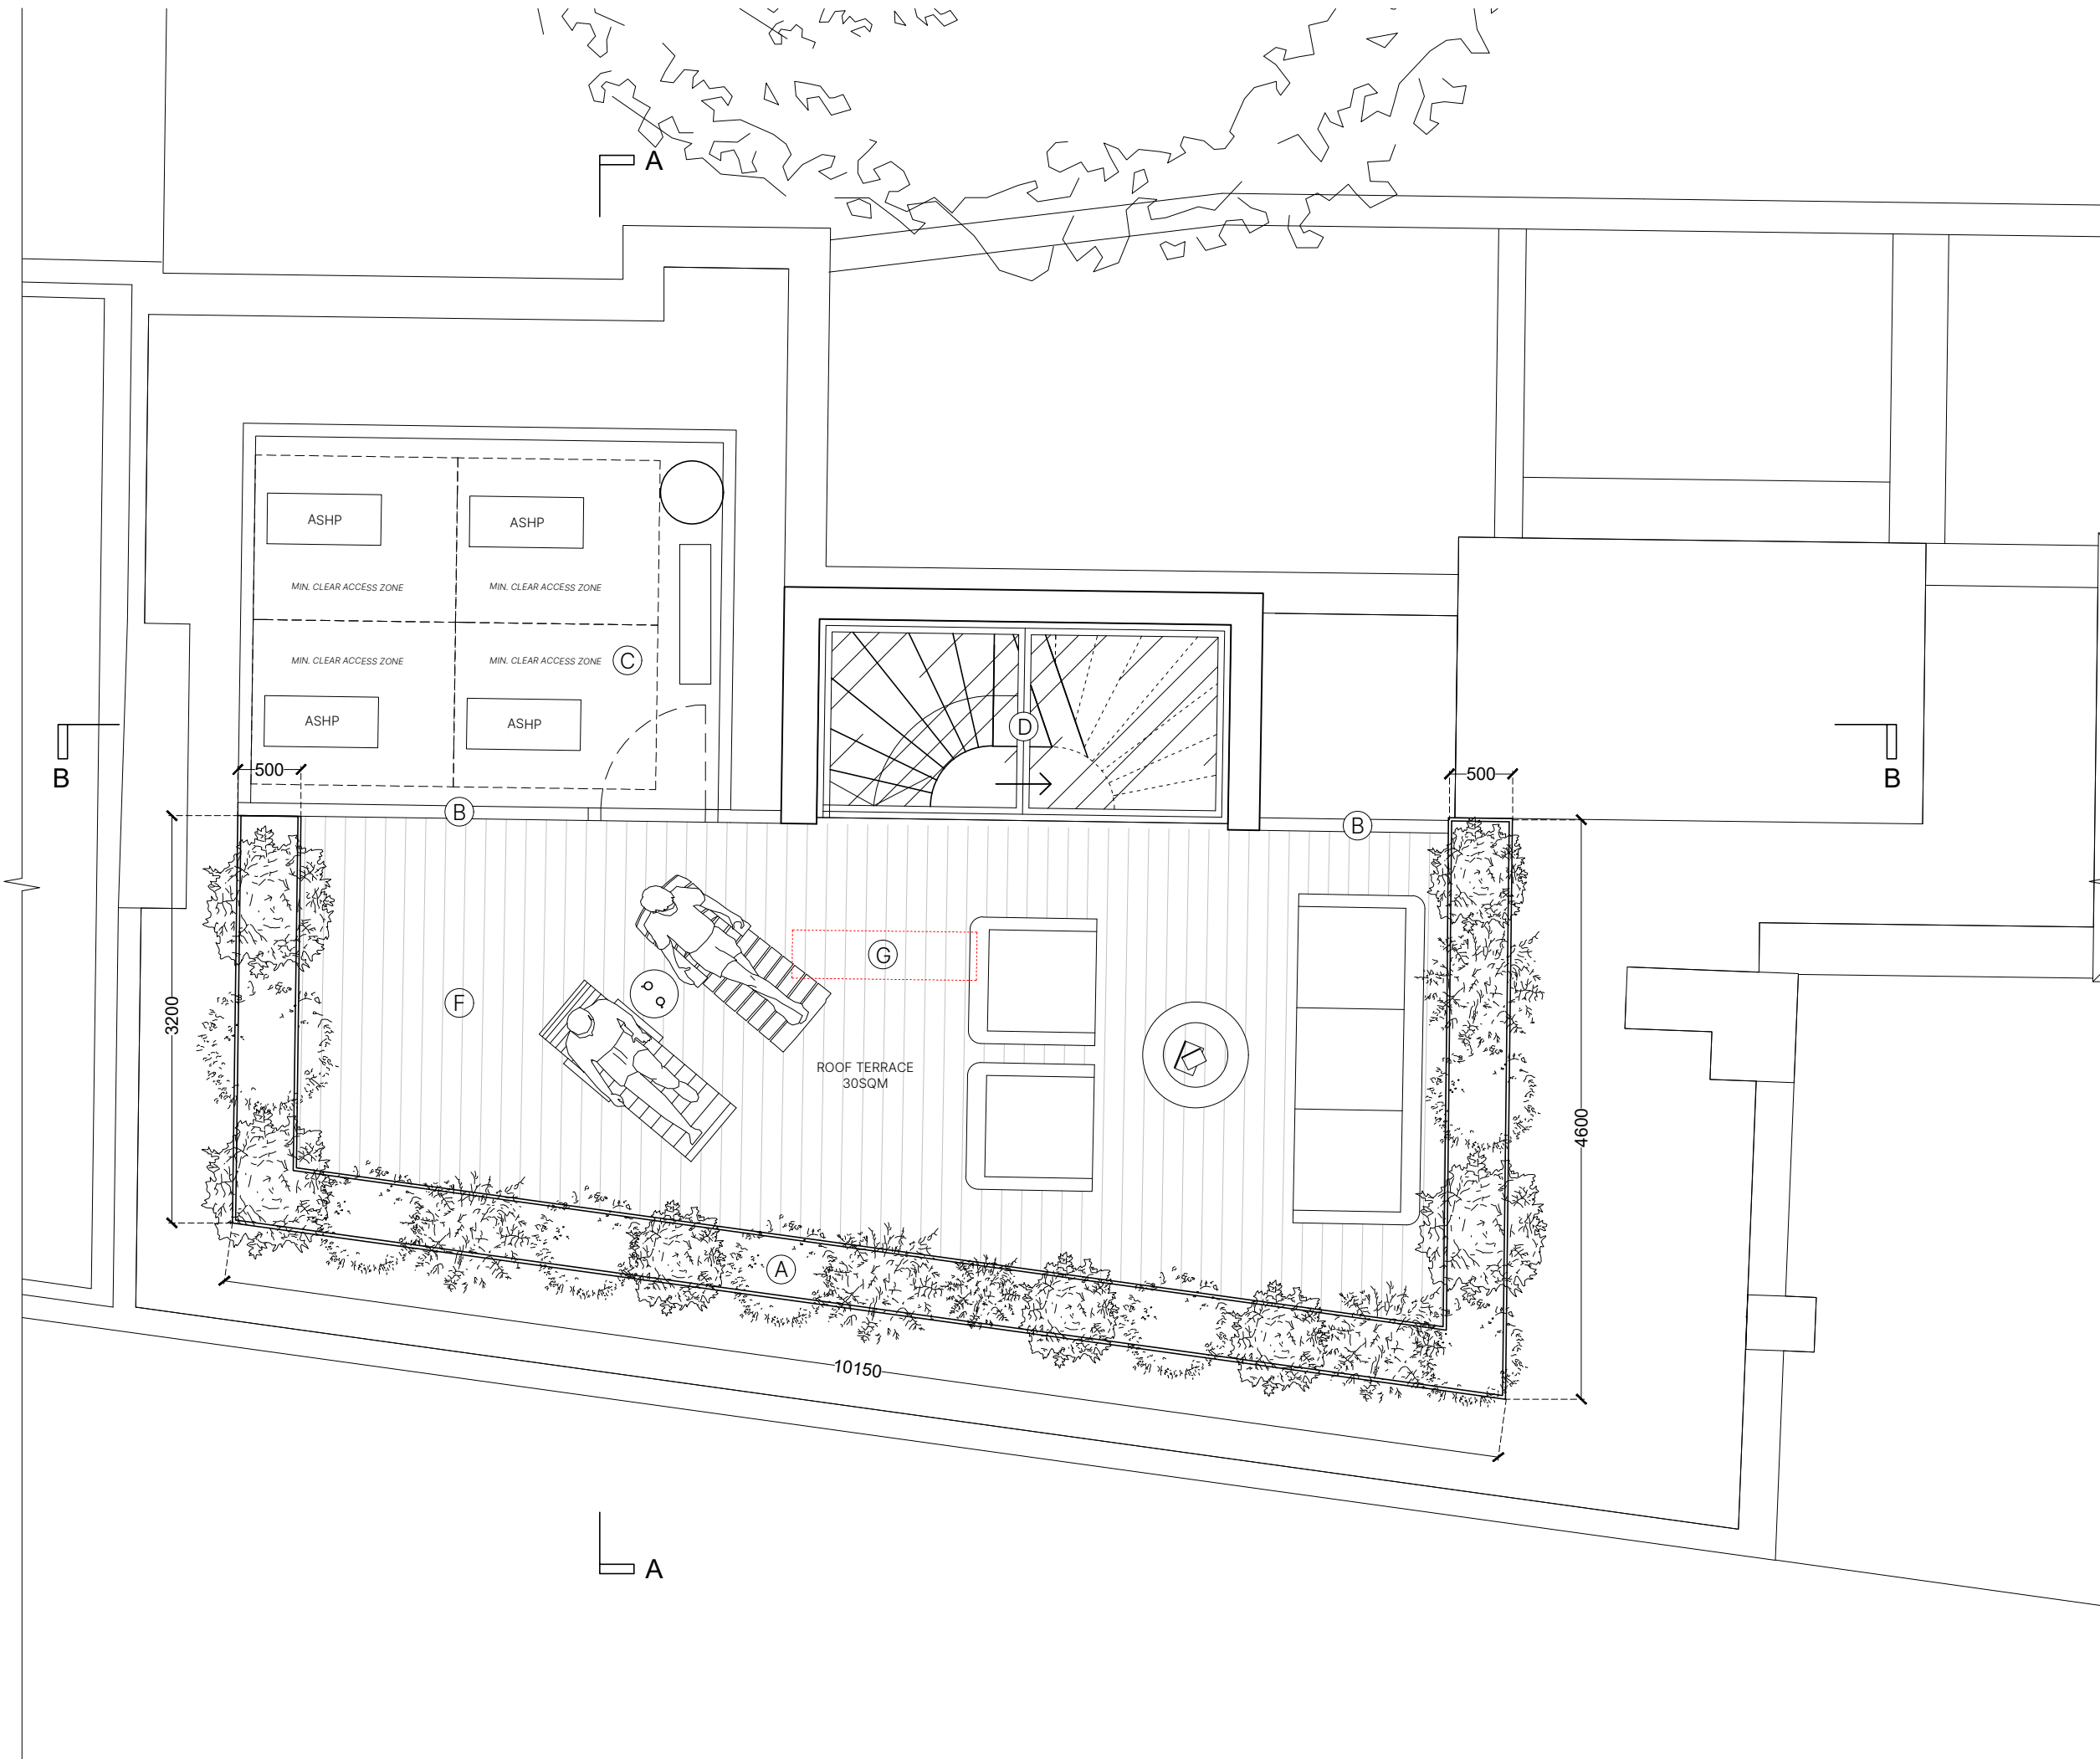

REV	DATE	DESCRIPTION

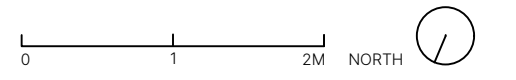

PROJECT NO
9 Northington Street, 1896
 London,
 WC1N 2JF

DRAWING NO
Proposed Roof Plan PP.104

STAGE REV
PLANNING /

DATE NOVEMBER 2024
 SCALE / PAPER SIZE 1:50 / A3

TASOU ASSOCIATES
 4 AMWELL STREET
 LONDON EC1R 1UQ
 020 7713 7070
 TASOU.CO.UK

