



Existing Ground Floor Plan

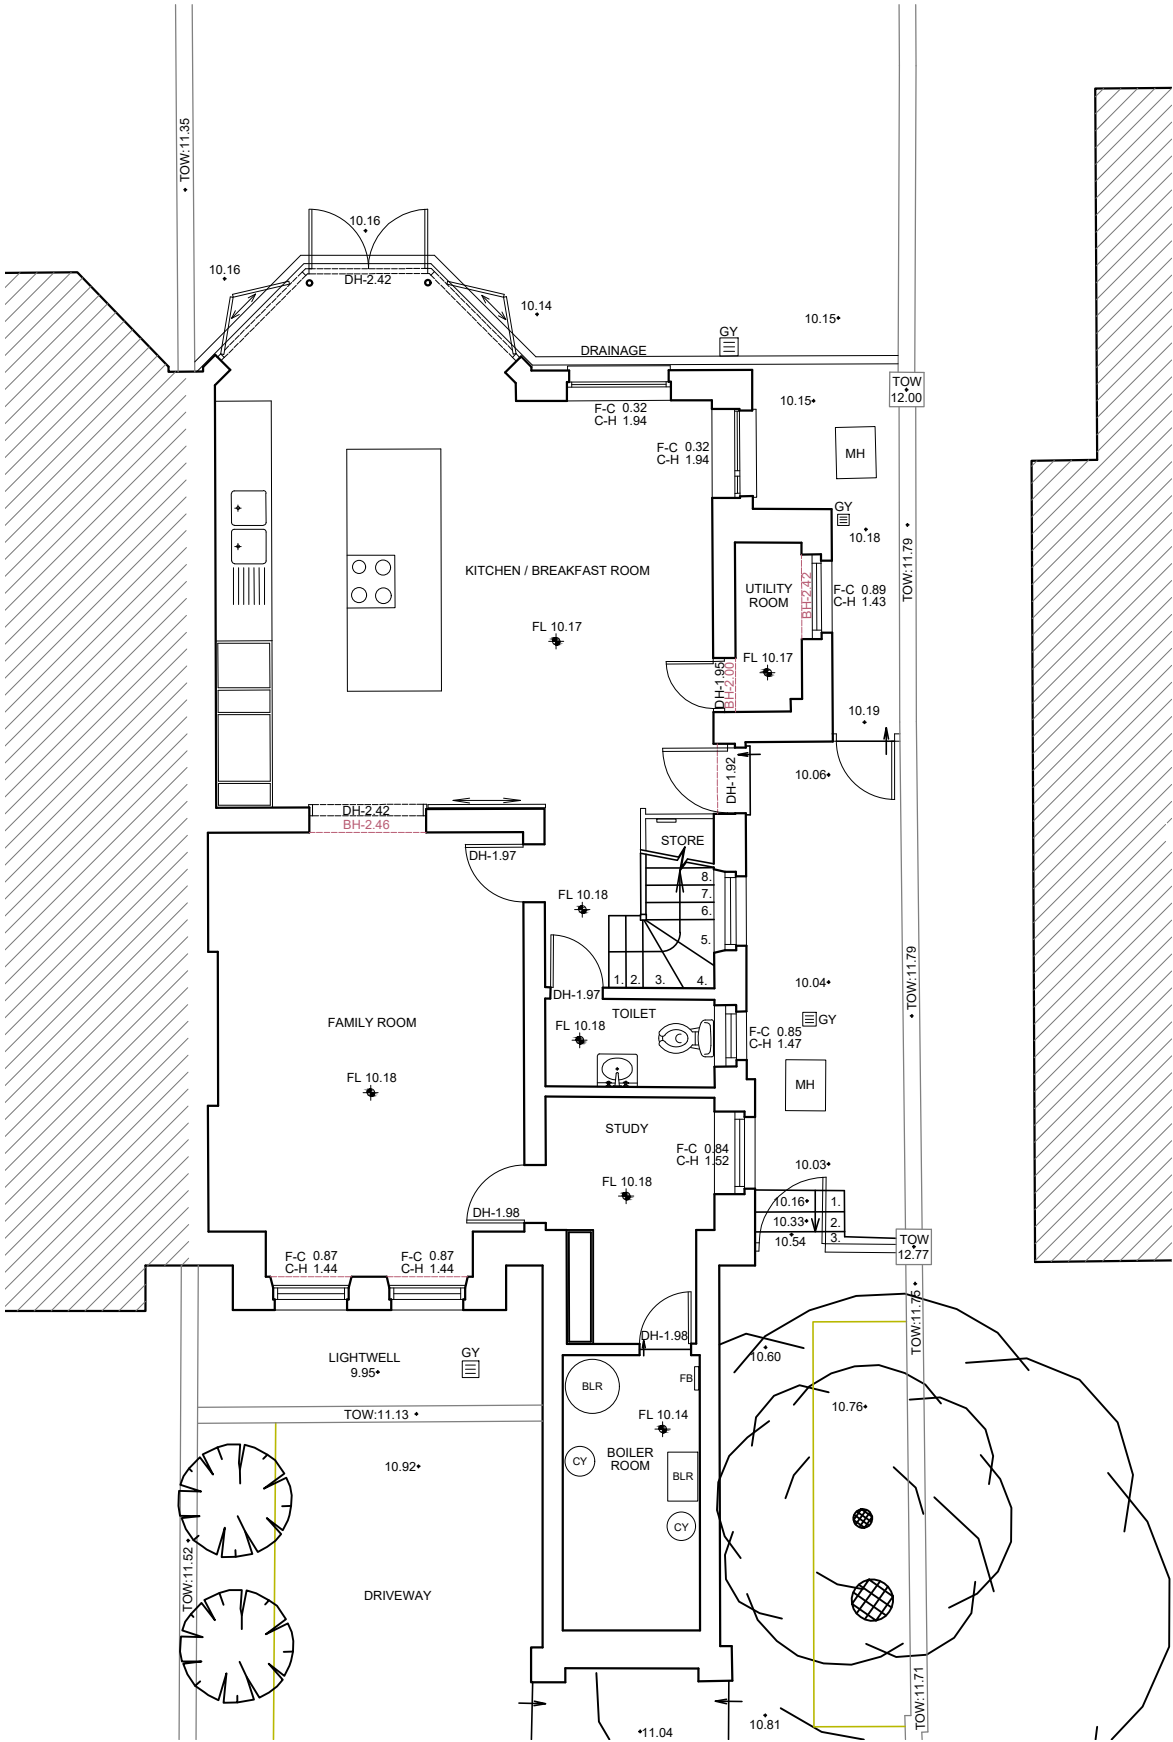

Proposed Ground Floor Plan

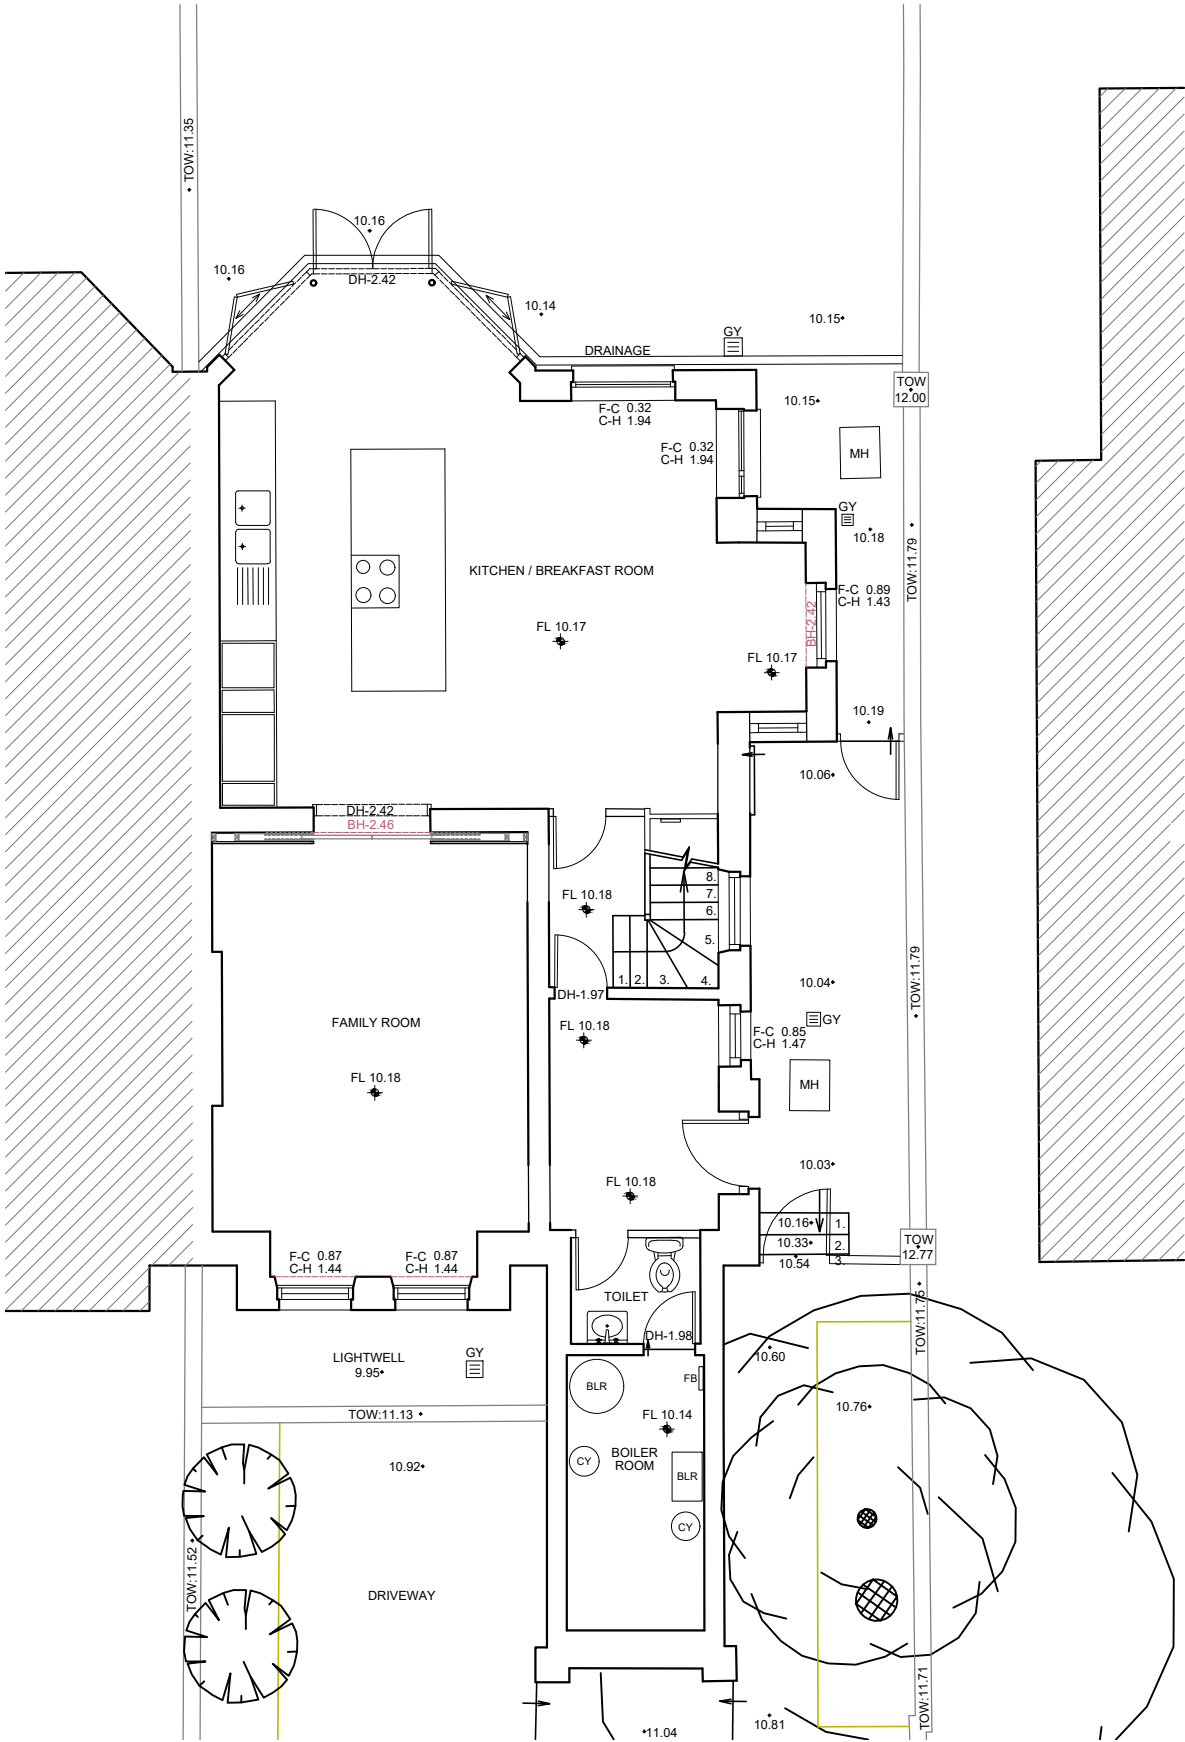

GENERAL NOTE
This drawing is to be read in conjunction with all other relevant drawings, schedules and specifications issued by Maze & Dean. All interior dimensions including ceiling heights are taken to and from finished surfaces unless otherwise stated. All levels and dimensions must be checked on site.

Any discrepancies with the information depicted in this drawing must be reported in writing to Maze & Dean. Responsibility can not be accepted for alterations made to this drawing without prior permission from Maze & Dean. This drawing must not be photocopied, scaled or reproduced otherwise scale accuracy can not be guaranteed. This drawing should not be used in any circumstances for any structural calculation or building construction / demolition work

SITE
30 ELSWORTHY ROAD
LONDON NW3 3DL

EXISTING AND PROPOSED PLANS

Mr + Mrs D Jowell

Drawing No. 427-01

SCALE ON A3
1:100

DATE
25 Nov 2024



Maze & Dean
46 Brookland Rise
London NW11 6DS

07768 823 808