



AMENDMENT		
A	Front elevation amended	11/10/2024
B	ASHP, Green roof and Solar panels added	22/11/2024
C	Green roof and Solar panels swap	28/11/2024
D	ASHP removed	28/11/2024
E	ASHP added	11/12/2024

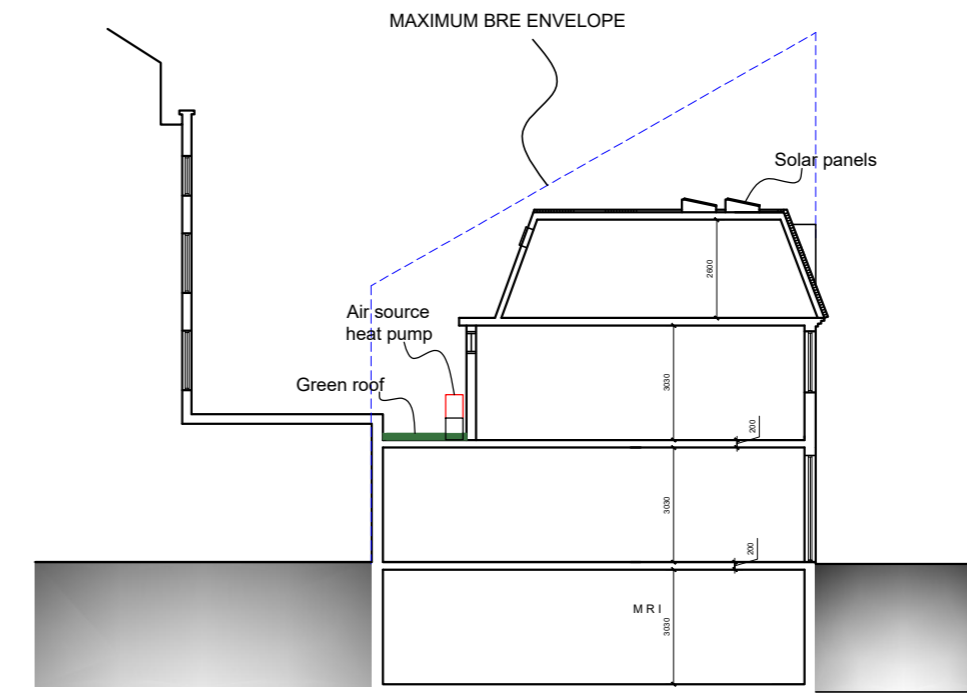

NORTH WEST ELEVATION



NORTH EAST ELEVATION

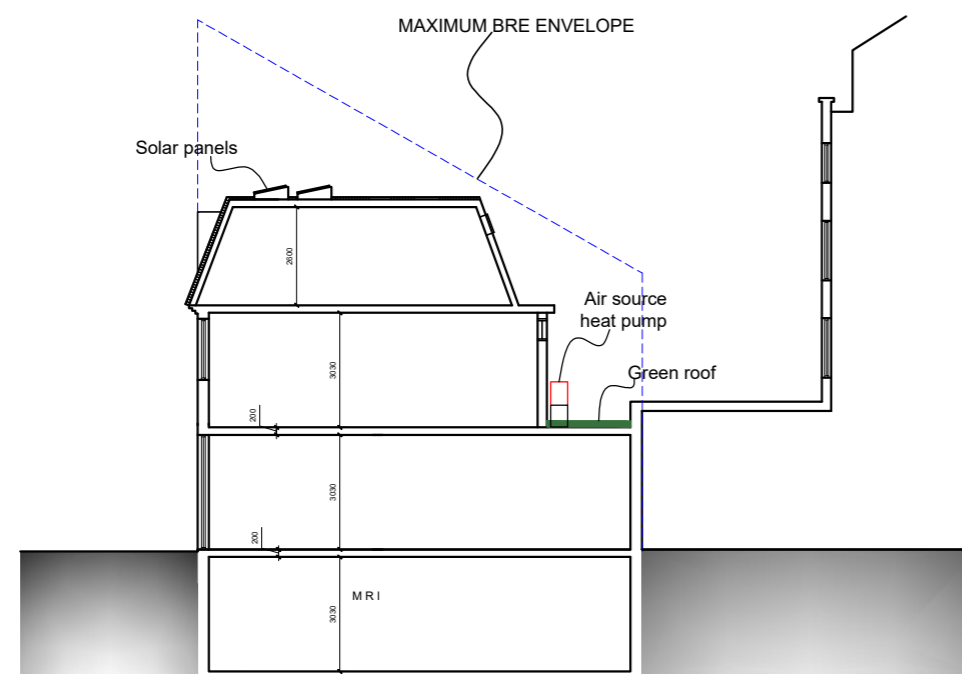

SOUTH WEST ELEVATION



SOUTH EAST ELEVATION

PROPOSED ELEVATIONS

335 Euston Road, London NW1 3AD



1:200 @ A2



THE GILLETT MACLEOD PARTNERSHIP  
Chartered Architects & Town Planning Consultants  
1 High Road Old Eastcote Pinner Middlesex HA5 2EW tel. 0208 868 1333

Drg. No. 22/3519/25<sup>E</sup>  
Scale 1:200  
Date 22/08/22  
Drawn by SB

REVISION
E
(C) drawer