



AMENDMENT		
A	Window size adjusted	11/10/2024
B	ASHP, Green roof and Solar panels added	25/11/2024
C	Green roof and Solar panels swap	28/11/2024
D	ASHP removed	28/11/2024
E	ASHP added	11/12/2024

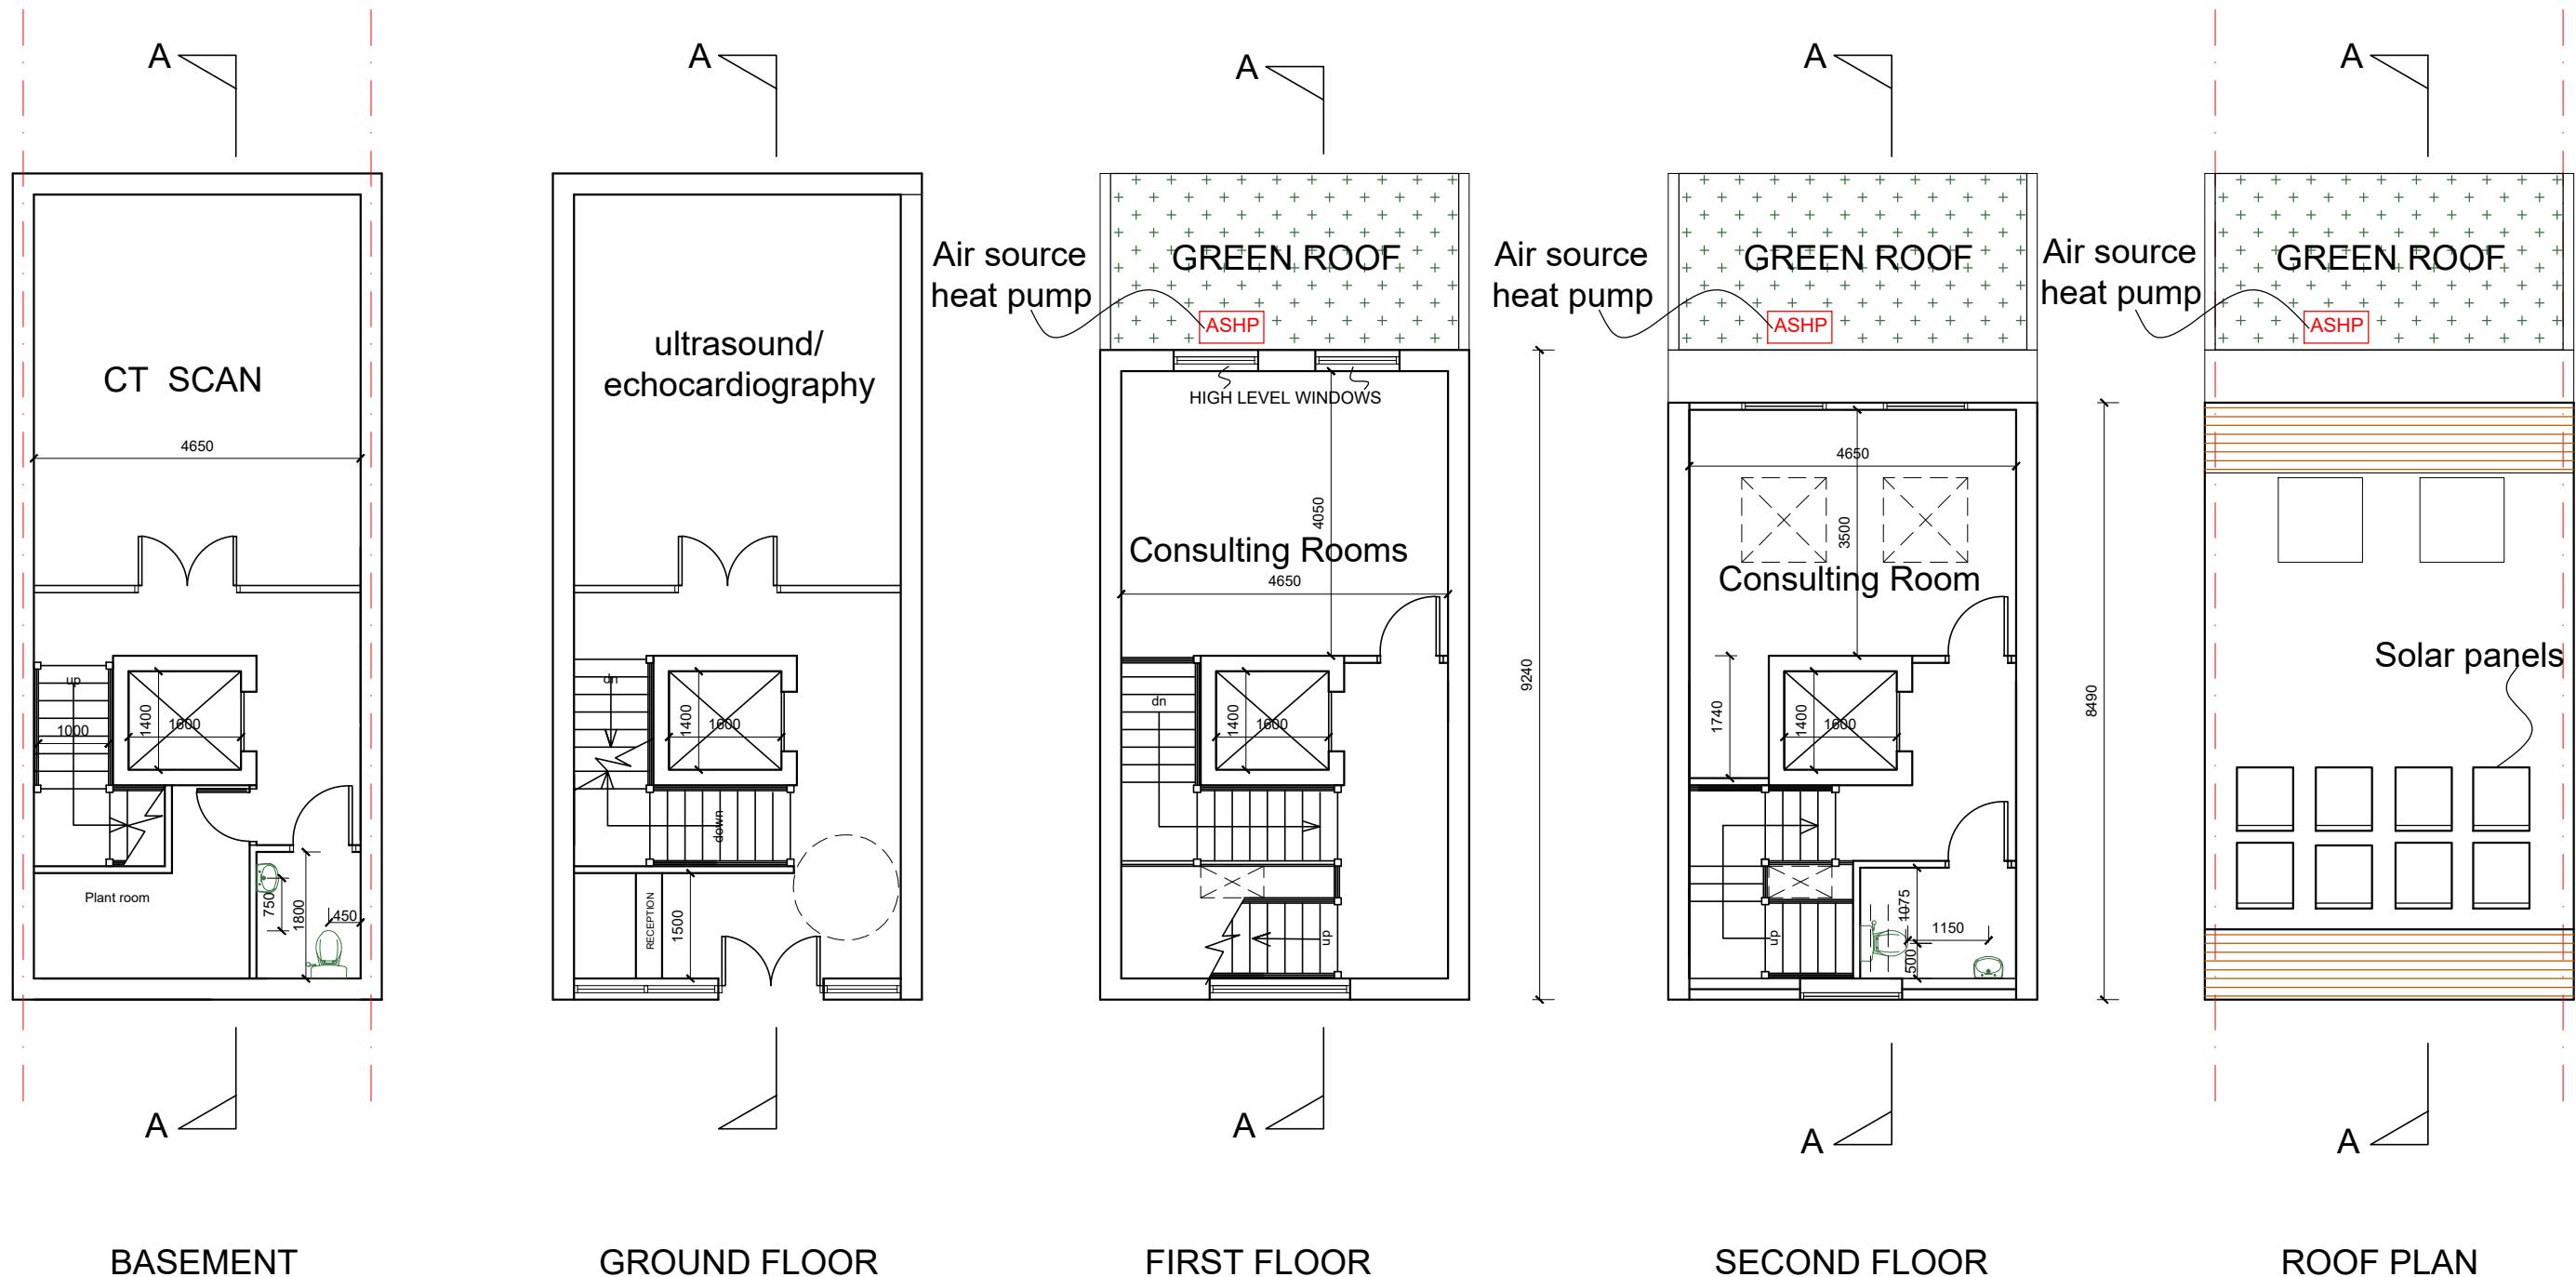

PROPOSED FLOOR PLANS

335 Euston Road, London NW1 3AD

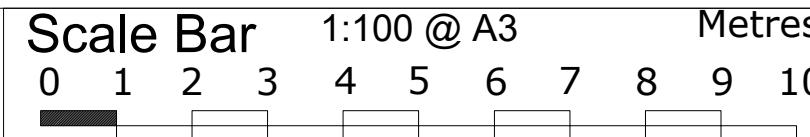

THE GILLETT MACLEOD PARTNERSHIP  
Chartered Architects & Town Planning Consultants  
1 High Road Old Eastcote Pinner Middlesex HA5 2EW tel. 0208 868 1333

Drg. No. 22/3519/24 E REVISION  
Scale 1:100@A3 E  
Date 03/08/23  
Drawn by SB  
C drawer