


1 SECOND FLOOR PLAN  
PR.AL.100B SCALE 1:100 @ A3


EXTENT OF ROOF EXTENSION  
TO NEIGHBOURING BUILDING;  
PERMITTED UNDER PERMISSION  
REF: 2024/0043/P

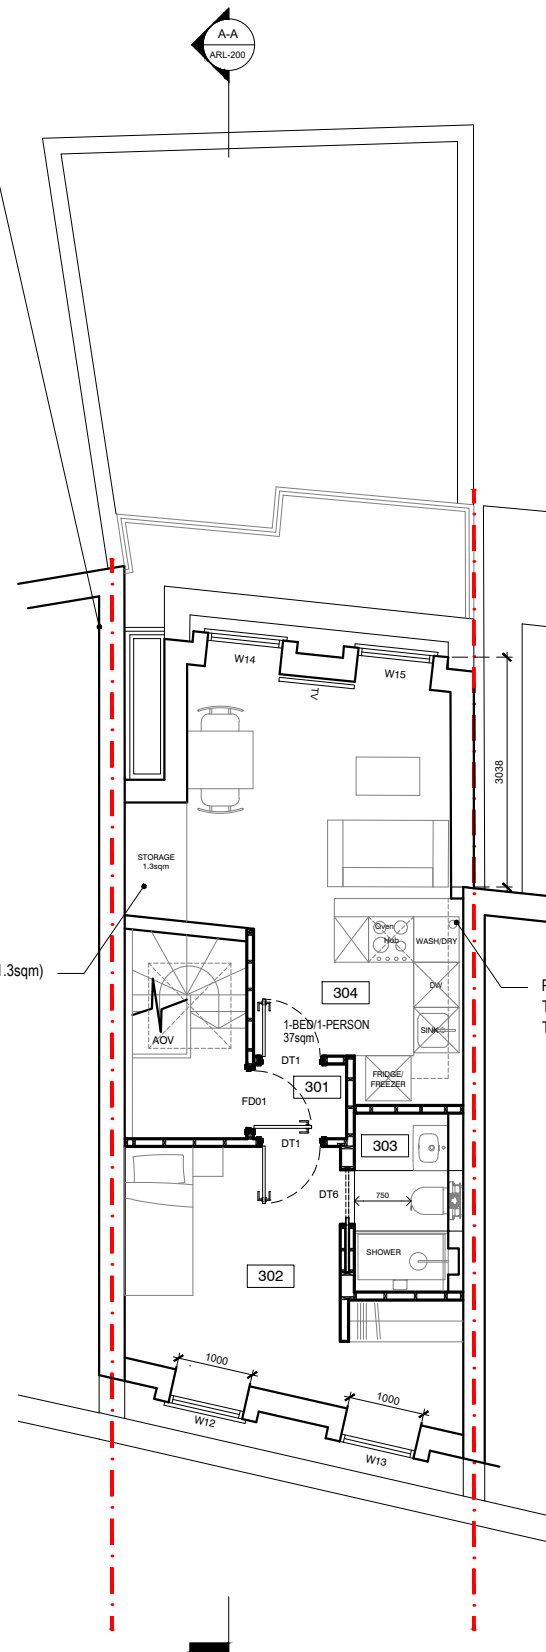


1 THIRD FLOOR PLAN  
PR.AL.100B SCALE 1:100 @ A3

BUILT-IN STORAGE (1.3sqm)

POSITION OF EXISTING SVP  
THAT ALREADY CONNECTS  
TO MAINS SEWER

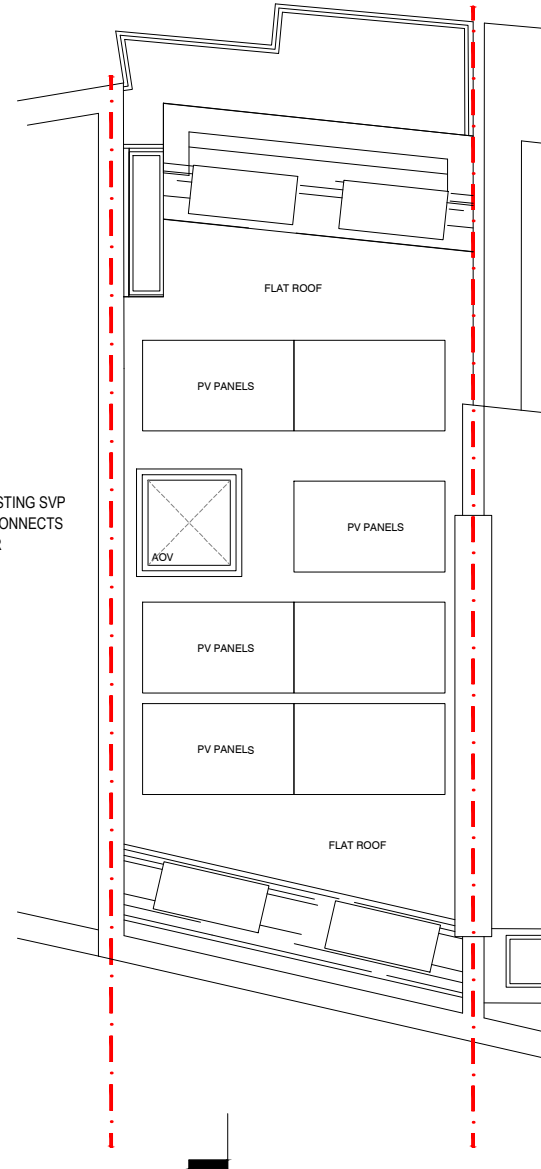

2 ROOF PLAN  
PR.AL.100B SCALE 1:100 @ A3

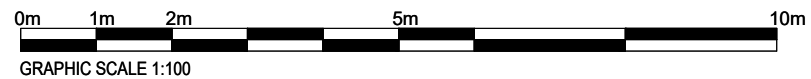

Revisions:		
P1	Draft issue	12.08.2022
P2	Clients comments included	17.08.2022
P3	Clients comments included	18.08.2022
P4	Clients comments included	24.10.2022
P5	Clients comments included	25.10.2022
P6	Clients comments included	24.07.2023
P7	Clients comments included	25.07.2023
P8	Dims included	01.08.2023
P9	Basement APP	09.10.2023
P10	Kitchen labelled	19.02.2024
P11	Roof extension added	02.12.2024
P12	Roof extension amended	02.12.2024
P13	Roof extension amended	09.12.2024
P14	Mansard roof ext	10.12.2024

Notes:

Measured survey by others. All dimensions to be checked on site.  
This drawing is copyright.

Studio Becoming  
London WC1N 3EG  
T: 07799262294 E: hello@studiobecoming.com

Project: 175 ARLINGTON ROAD  
Client: OMAR KHAN

Drawing Title:  
PROPOSED PLANS: THIRD FLOOR & ROOF PLAN

Date of Origin:	Drawn By:	Scale/s:	Size:
12.08.22	RH	1:100	A3
Drawing Number:	Rev:		
ARL_SB_PR_AL_100B	P14		