

Notes

- 1. Do not scale drawings. Dimensions govern.
- 2. All dimensions are in millimeters unless noted otherwise.
- 3. All dimensions shall be verified on site before proceeding.
- 4. The author shall be notified in writing of any discrepancies.
- 5. This drawing is protected by copyright.

Revisions:


P1: Planning Submission (December 2023)

P2: Revisions to Application

-	
-	
-	
-	
-	
-	
-	
-	
-	
-	
-	
-	
-	
-	
-	
-	
-	
-	
-	




PROJECT NAME	EUSTON TOWER
AUTHOR PROJECT NUMBER	1312
PROJECT PHASE	PLANNING APPLICATION
CLIENT	British Land Property Management Limited York House 45, Seymour Street, London. W1H 7LX info@britishland.com / Tel: +44 20 7486 4466

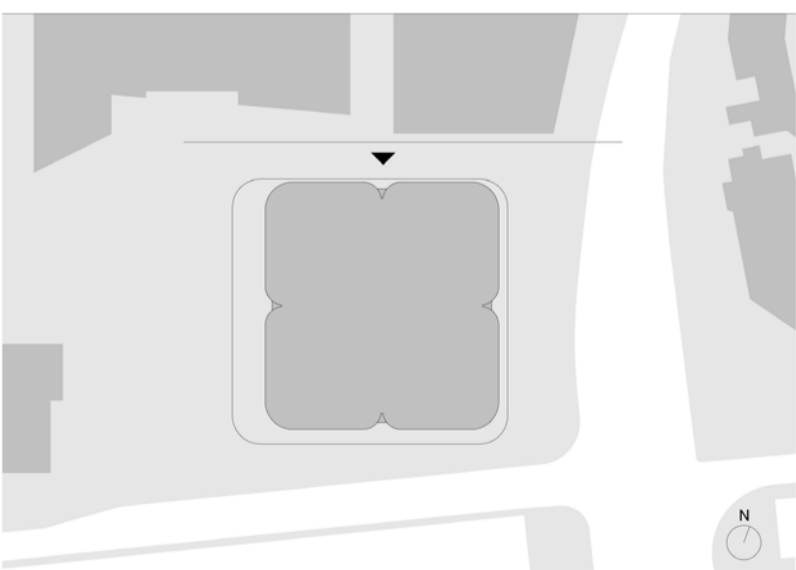





GRAPHIC SCALE	0 3M 6M 15M
SCALE	1 : 300 (A1)
AUTHOR	3XN
REVISION	P2
ISSUE DATE	18/11/2024

DRAWING TITLE	North Elevation - Proposed
DRAWING NUMBER	ET-DR-A-30011

TOP OF TOWER +125.470m / +153.300m AOD

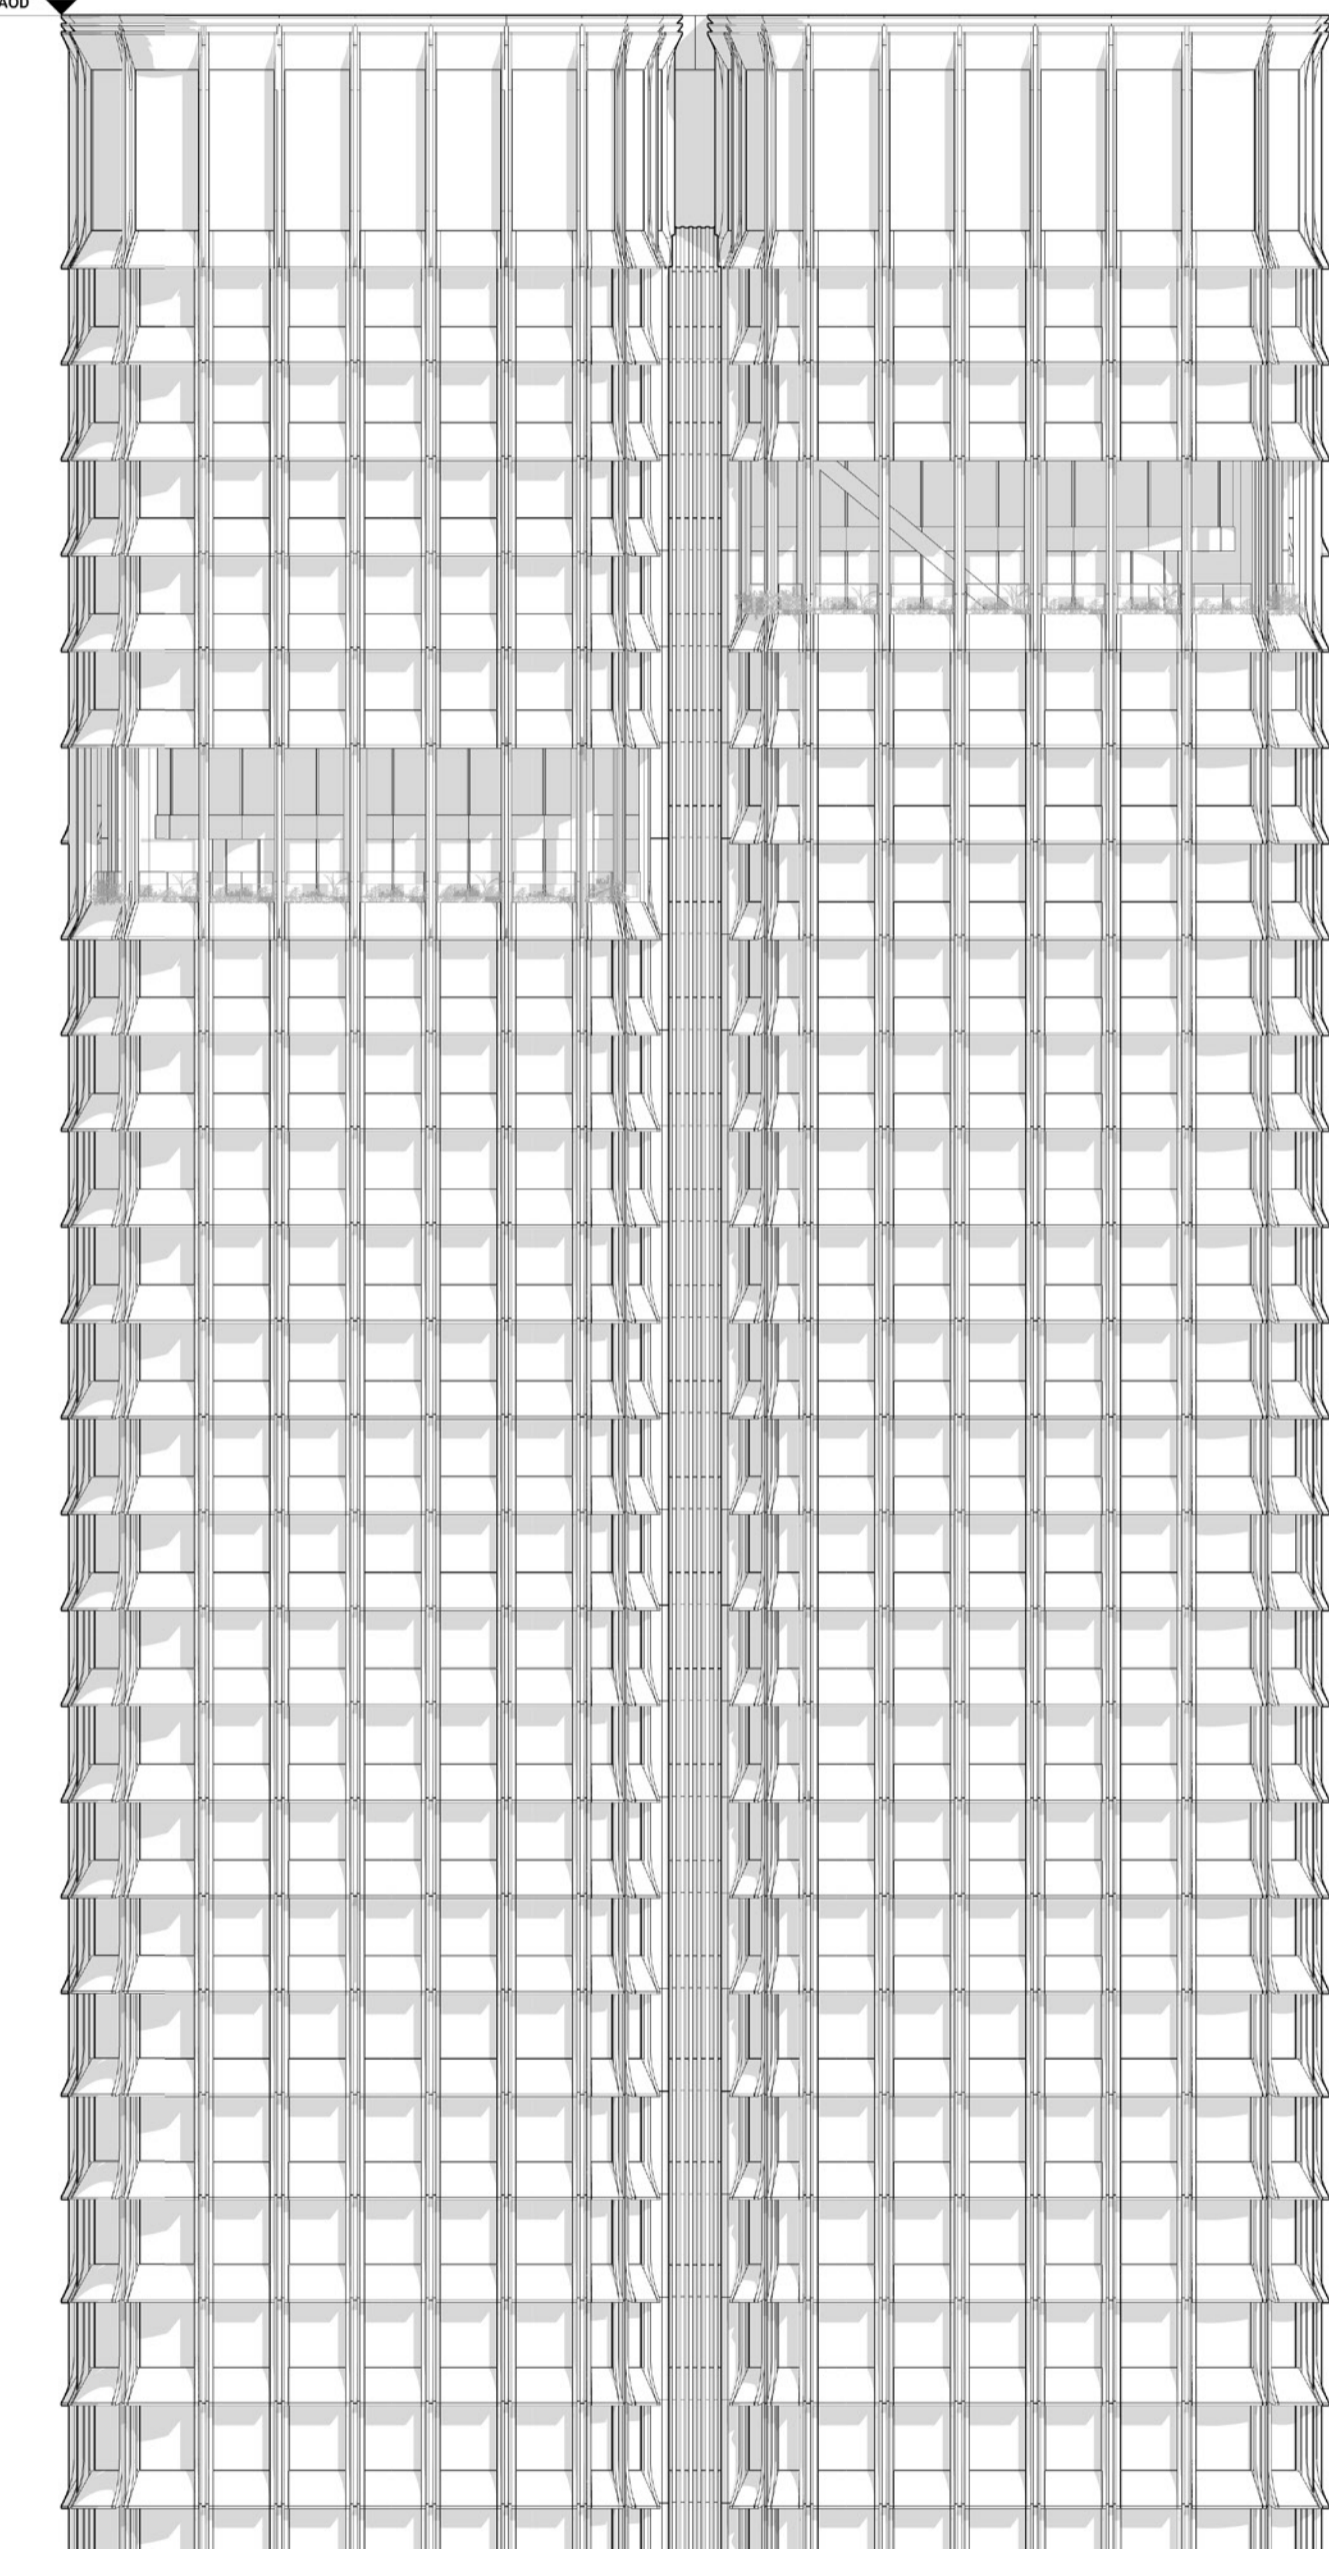

+32.55m / +60.38m AOD

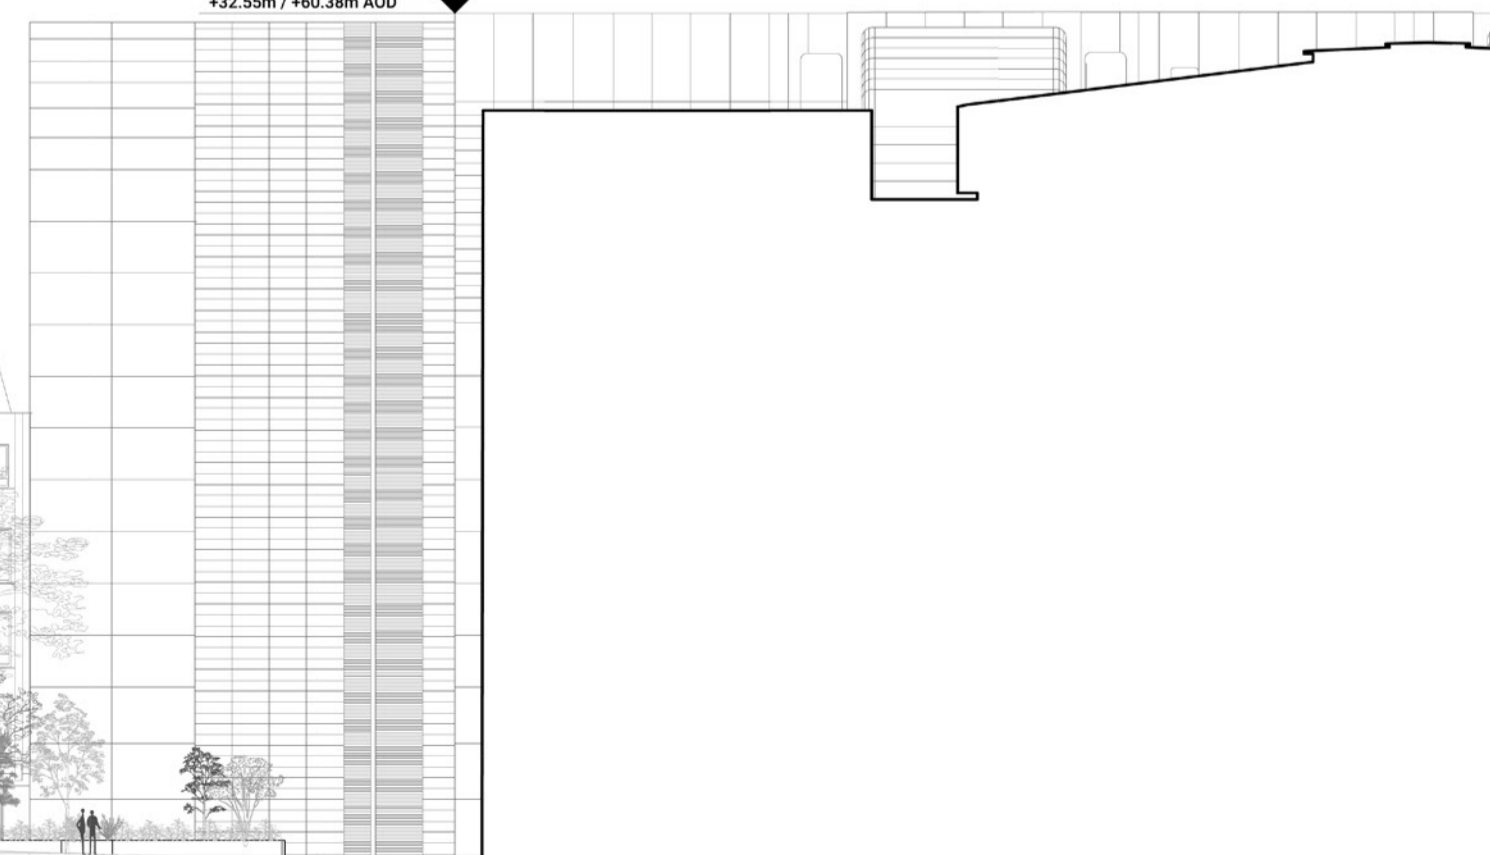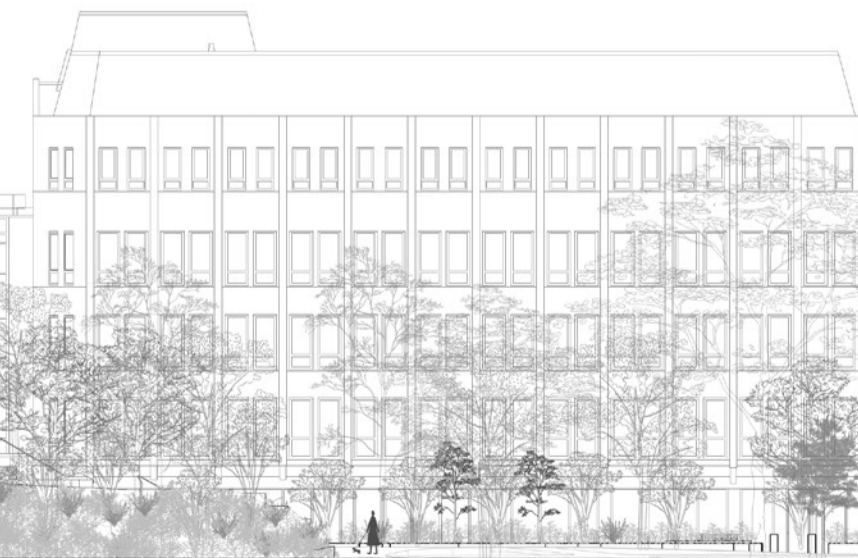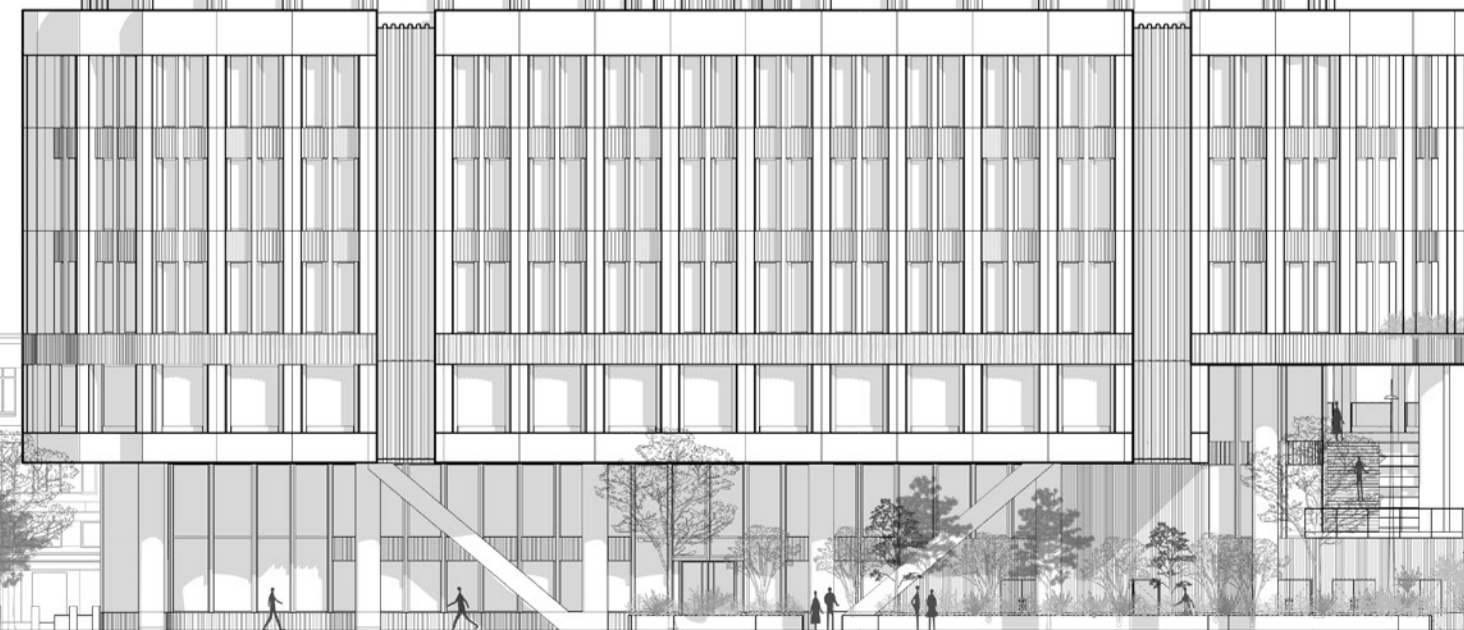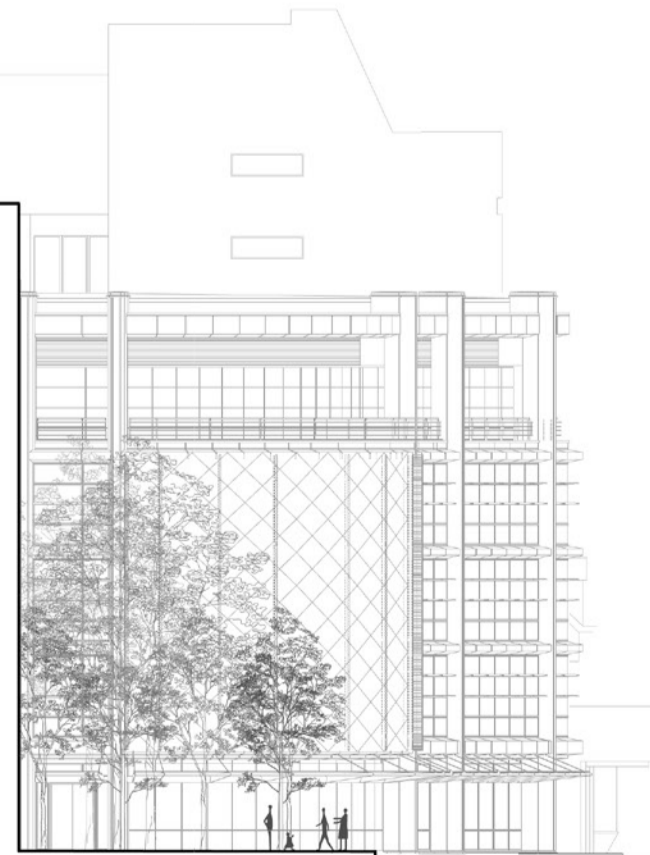

HAMPSTEAD ROAD

EUSTON TOWER

REGENT'S PLACE PLAZA

ONE TRITON SQUARE