



No.57

No.59 Agar Grove

No.61

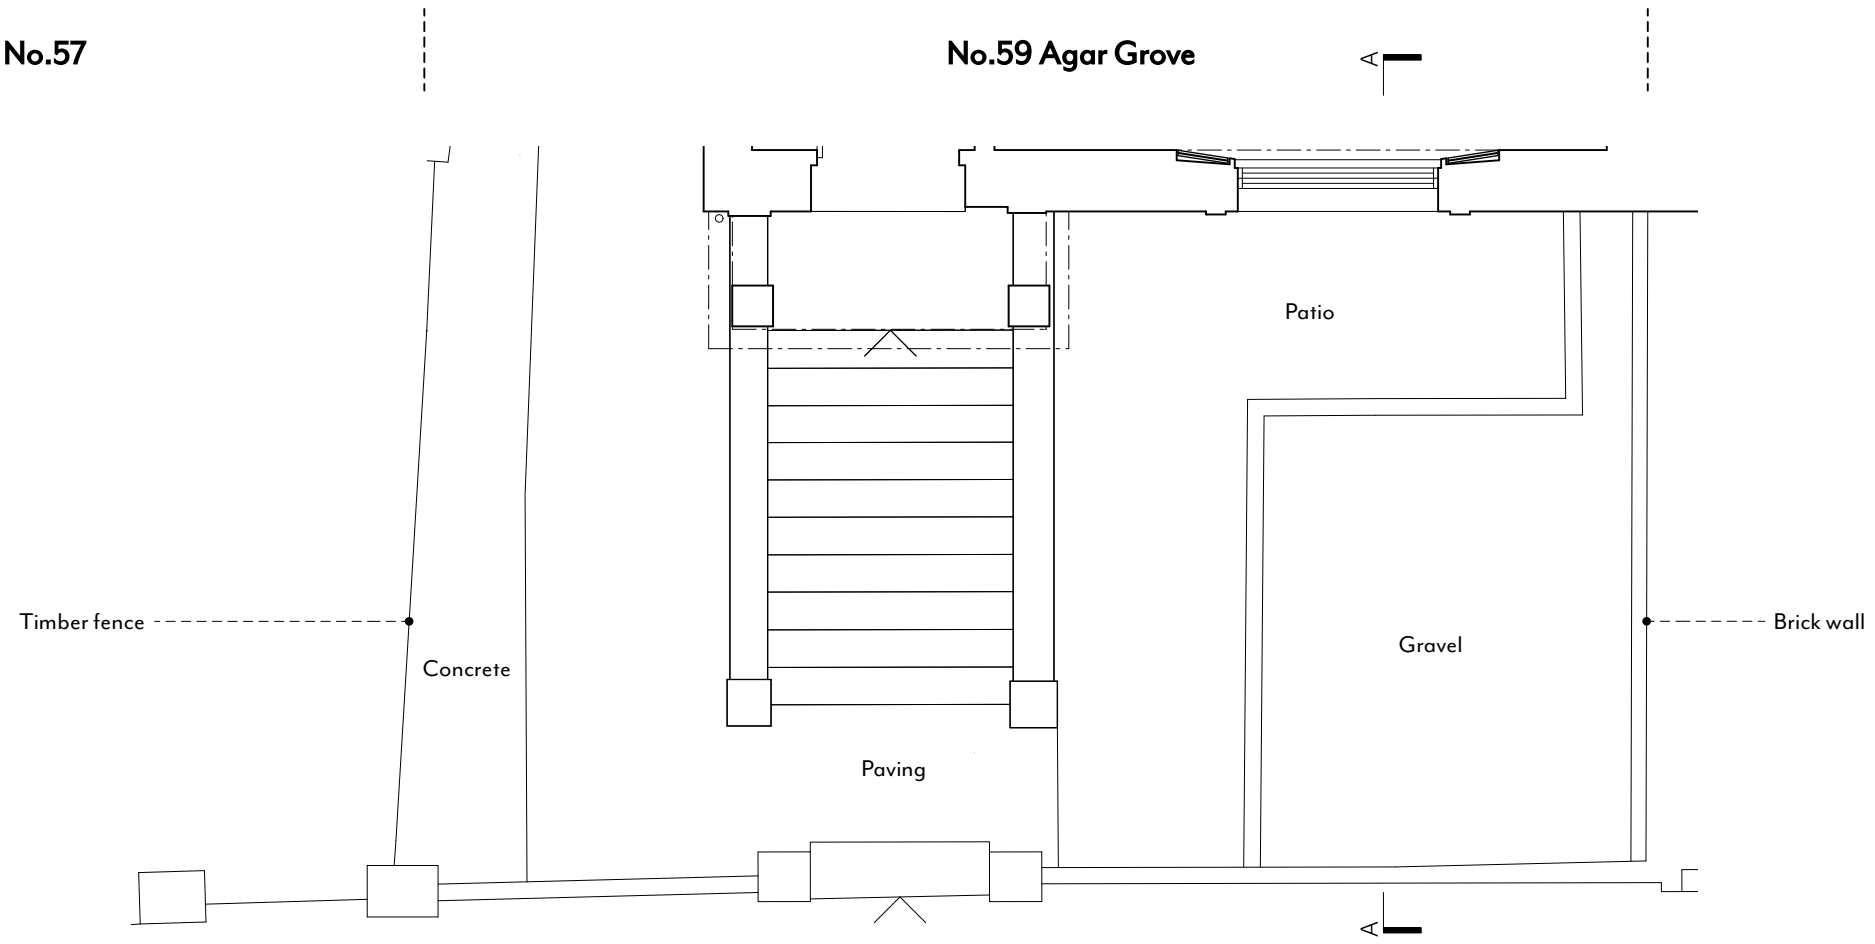

EXISTING PLAN

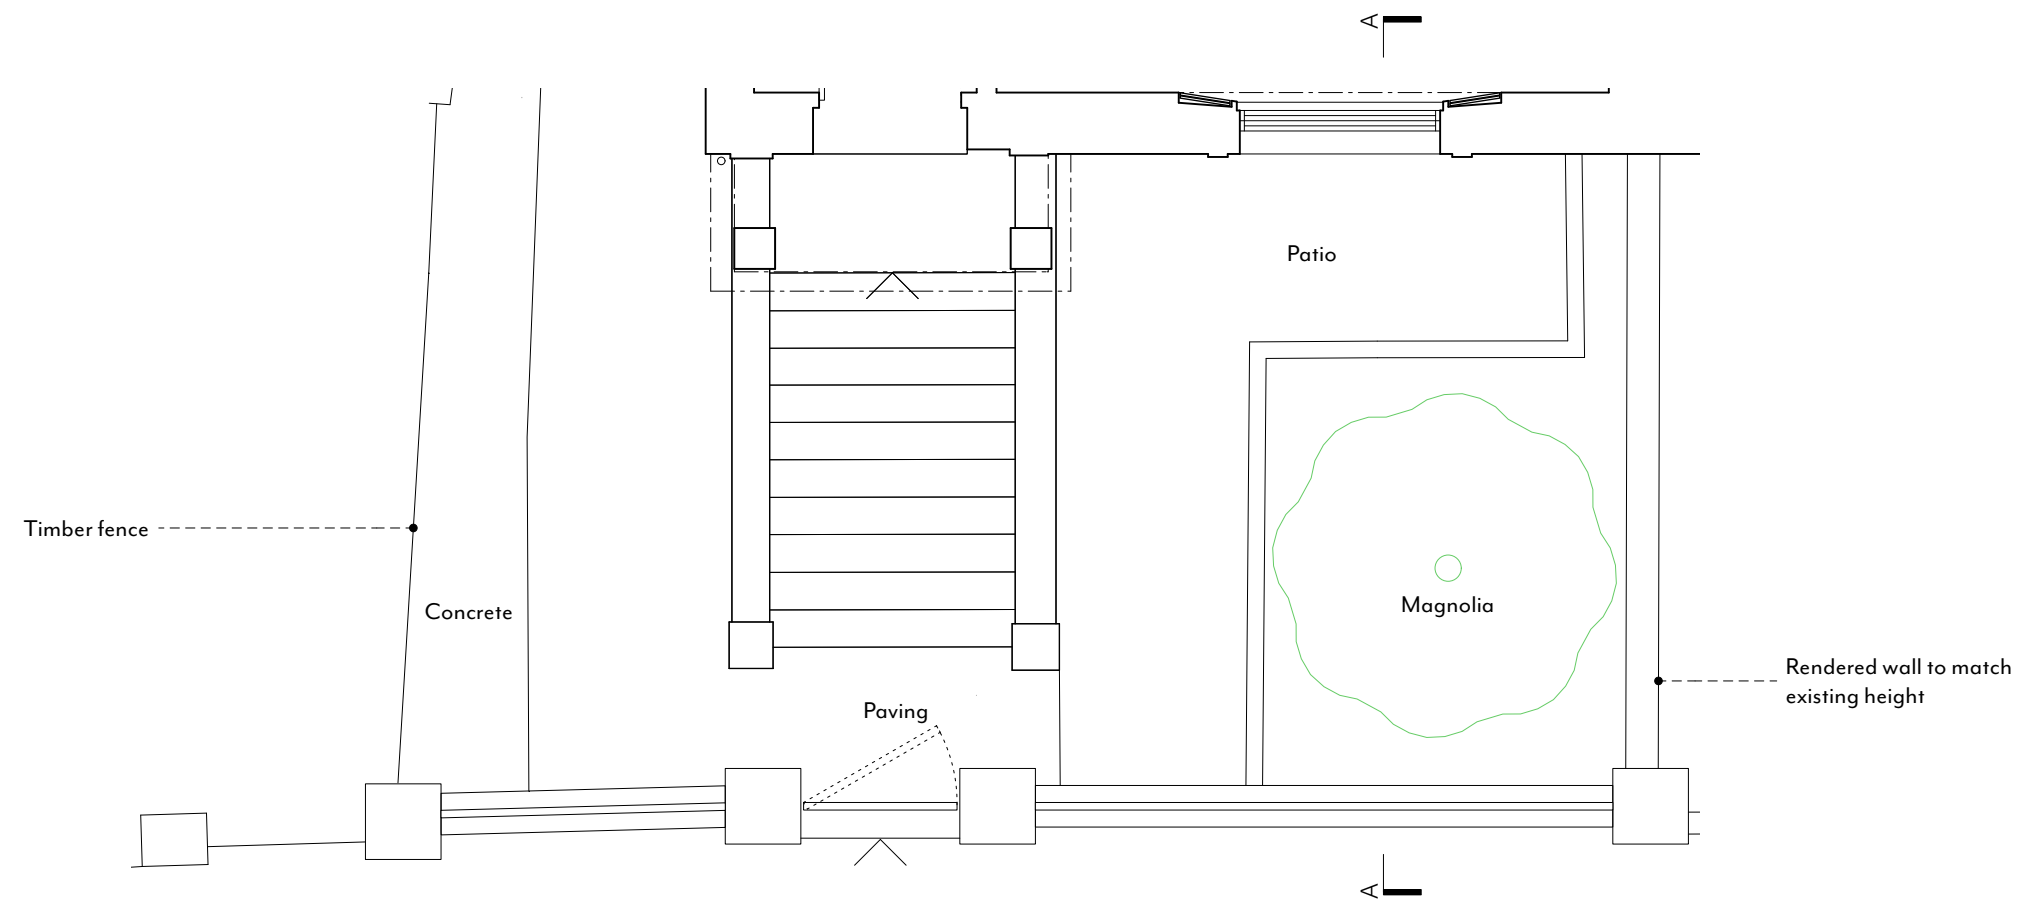

PROPOSED PLAN

GENERAL NOTES:


This drawing is to be read in conjunction with the contract specification, the engineer's drawings and specification, and where appropriate the drawings and specifications prepared by relevant sub contractors.

All works are to be undertaken in accordance with the Building Regulations and the latest British Standards and Codes of Practice. The contractor must obtain Building Control permissions as necessary and appropriate.

All proprietary materials and products are to be used strictly in accordance with the manufacturers recommendations.

This drawing must not be scaled. All dimensions are to be checked on site prior to construction and any anomalies reported to architect.

IF IN DOUBT - ASKI

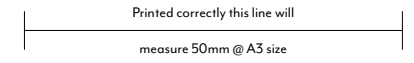

REV	DATE	DESCRIPTION
-----	------	-------------

SMITH & TAYLOR

85 Second Avenue - London - E12 6EN
 www.smithandtaylorllp.com
 info@smithandtaylorllp.com
 020 7241 1494

PROJECT

269 Agar Grove

PROJECT ADDRESS

59 Agar Grove, London, NW1 9UE

CLIENT

Pablo Bronstein and Leo Boix

DRAWING TITLE

Existing and Proposed Site Plan_A3

	DWG No.	REVISION
	269 P001	

DRAWN	LD	ISSUE
CHECKED	TS	PLANNING

SCALE	DATE
1:50@A3	13/12/2024