





ADVERTISEMENT APPLICATION

SITE ADDRESS
42 GLOUCESTER AVENUE, LONDON NW1 8JD

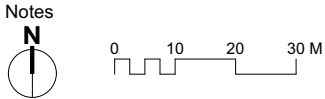

SITE BOUNDARY

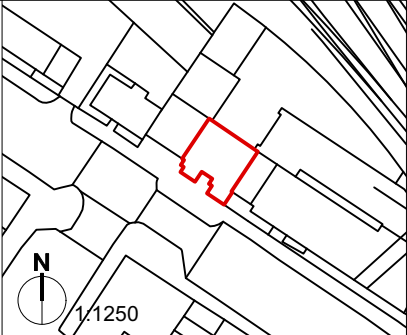

P01	27/11/2024	ISSUED FOR PLANNING	NK	PT
P00	10/10/2024	ISSUED FOR PLANNING	AP	NK
REV	DATE	DESCRIPTION	BY	CHK


Project GAIL's Primrose Hill			
Drawing Site Location Plan			
Job Number 24056	Drawing Number 020000	Rev P01	
Drawn AP	Date 27/11/2024	Status PLANNING	Scale @ A3 1:100



Holland Harvey Architects
Unit 1.4
1-5 Vyner Street
London E2 9DG
hello@hollandharvey.com
+44 203 327 0340



Client

Gail's Bakery

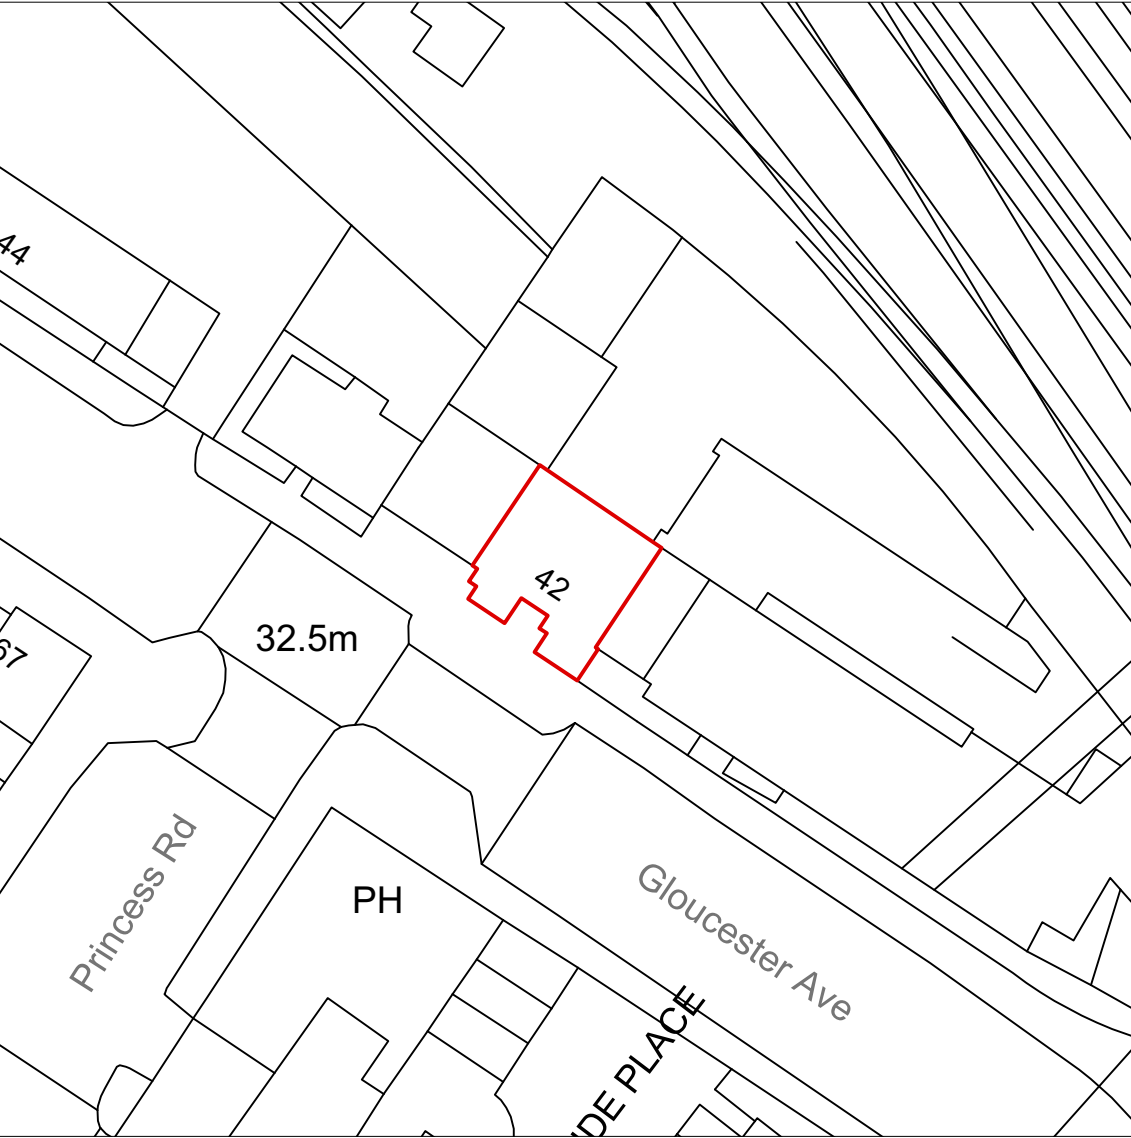

ADVERTISEMENT APPLICATION

SITE ADDRESS
42 GLOUCESTER AVENUE, LONDON NW1 8JD

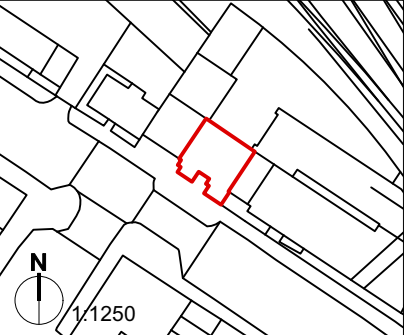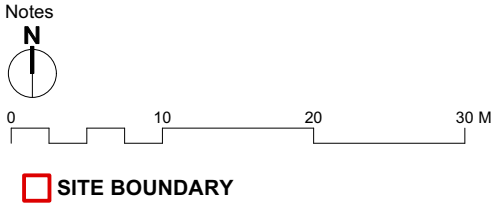

P01	27/11/2024	ISSUED FOR PLANNING	NK	PT
P00	10/10/2024	ISSUED FOR PLANNING	AP	NK
REV	DATE	DESCRIPTION	BY	CHK

Project GAIL's Primrose Hill			
Drawing Site Block Plan			
Job Number 24056	Drawing Number 020010	Rev P01	
Drawn AP	Date 27/11/2024	Status PLANNING	Scale @ A3 1:100




Holland Harvey Architects
Unit 1.4
1-5 Vyner Street
London E2 9DG
hello@hollandharvey.com
+44 203 327 0340

Client



Gail's Bakery

02 FIRST FLOOR PLAN
1:20

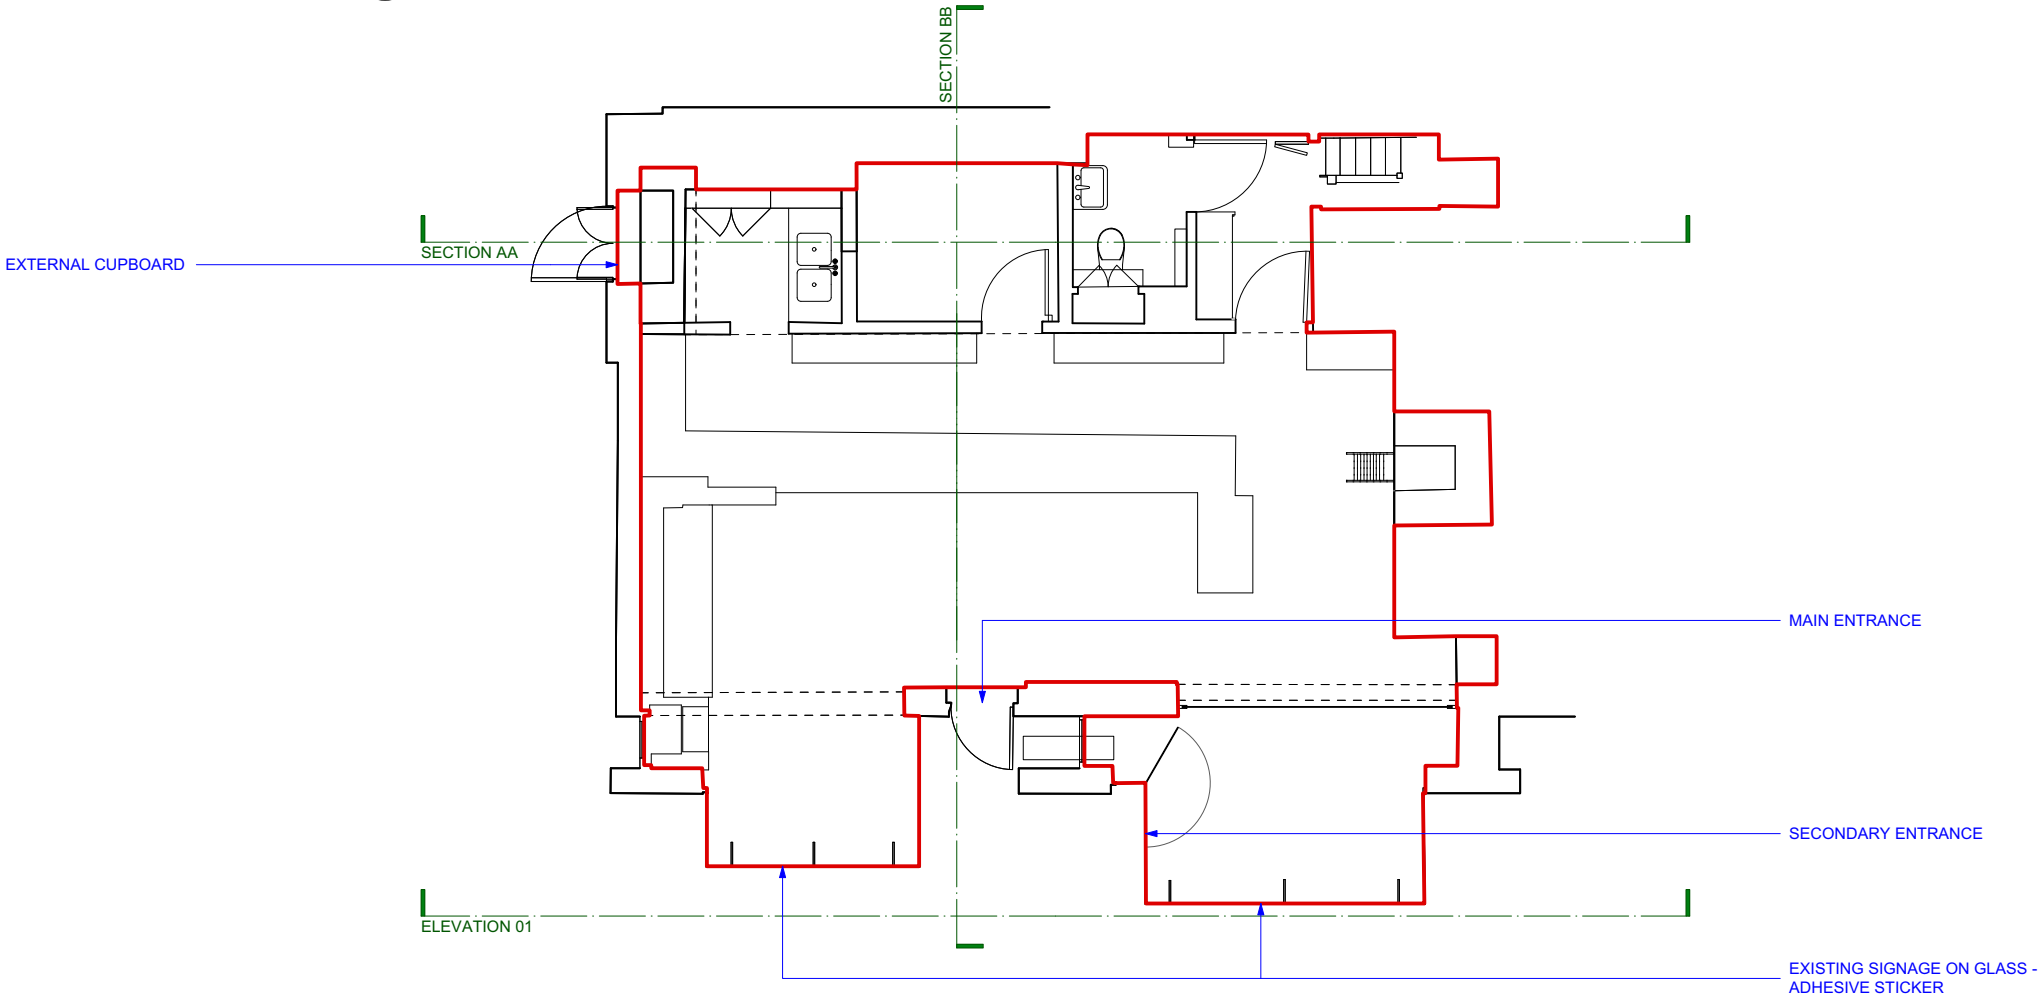


01 GROUND FLOOR PLAN
1:20

ADVERTISEMENT APPLICATION
SITE ADDRESS
42 GLOUCESTER AVENUE, LONDON NW1 8JD

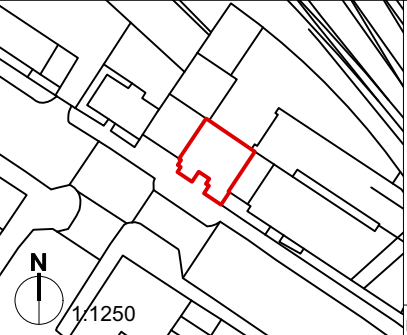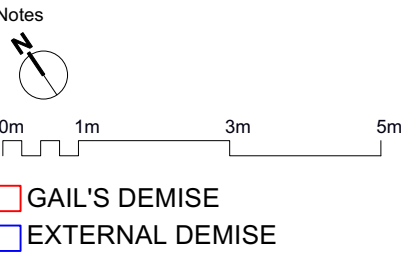

P01	27/11/2024	ISSUED FOR PLANNING	NK	PT
P00	10/10/2024	ISSUED FOR PLANNING	AP	NK
REV	DATE	DESCRIPTION	BY	CHK

Project GAIL's Primrose Hill			
Drawing Existing Ground and First Floor Plan			
Job Number 24056	Drawing Number 041000	Rev P01	
Drawn AP	Date 27/11/2024	Status PLANNING	Scale @ A3 1:100



Holland Harvey Architects
Unit 1.4
1-5 Vyner Street
London E2 9DG
hello@hollandharvey.com
+44 203 327 0340

Client

Gail's Bakery



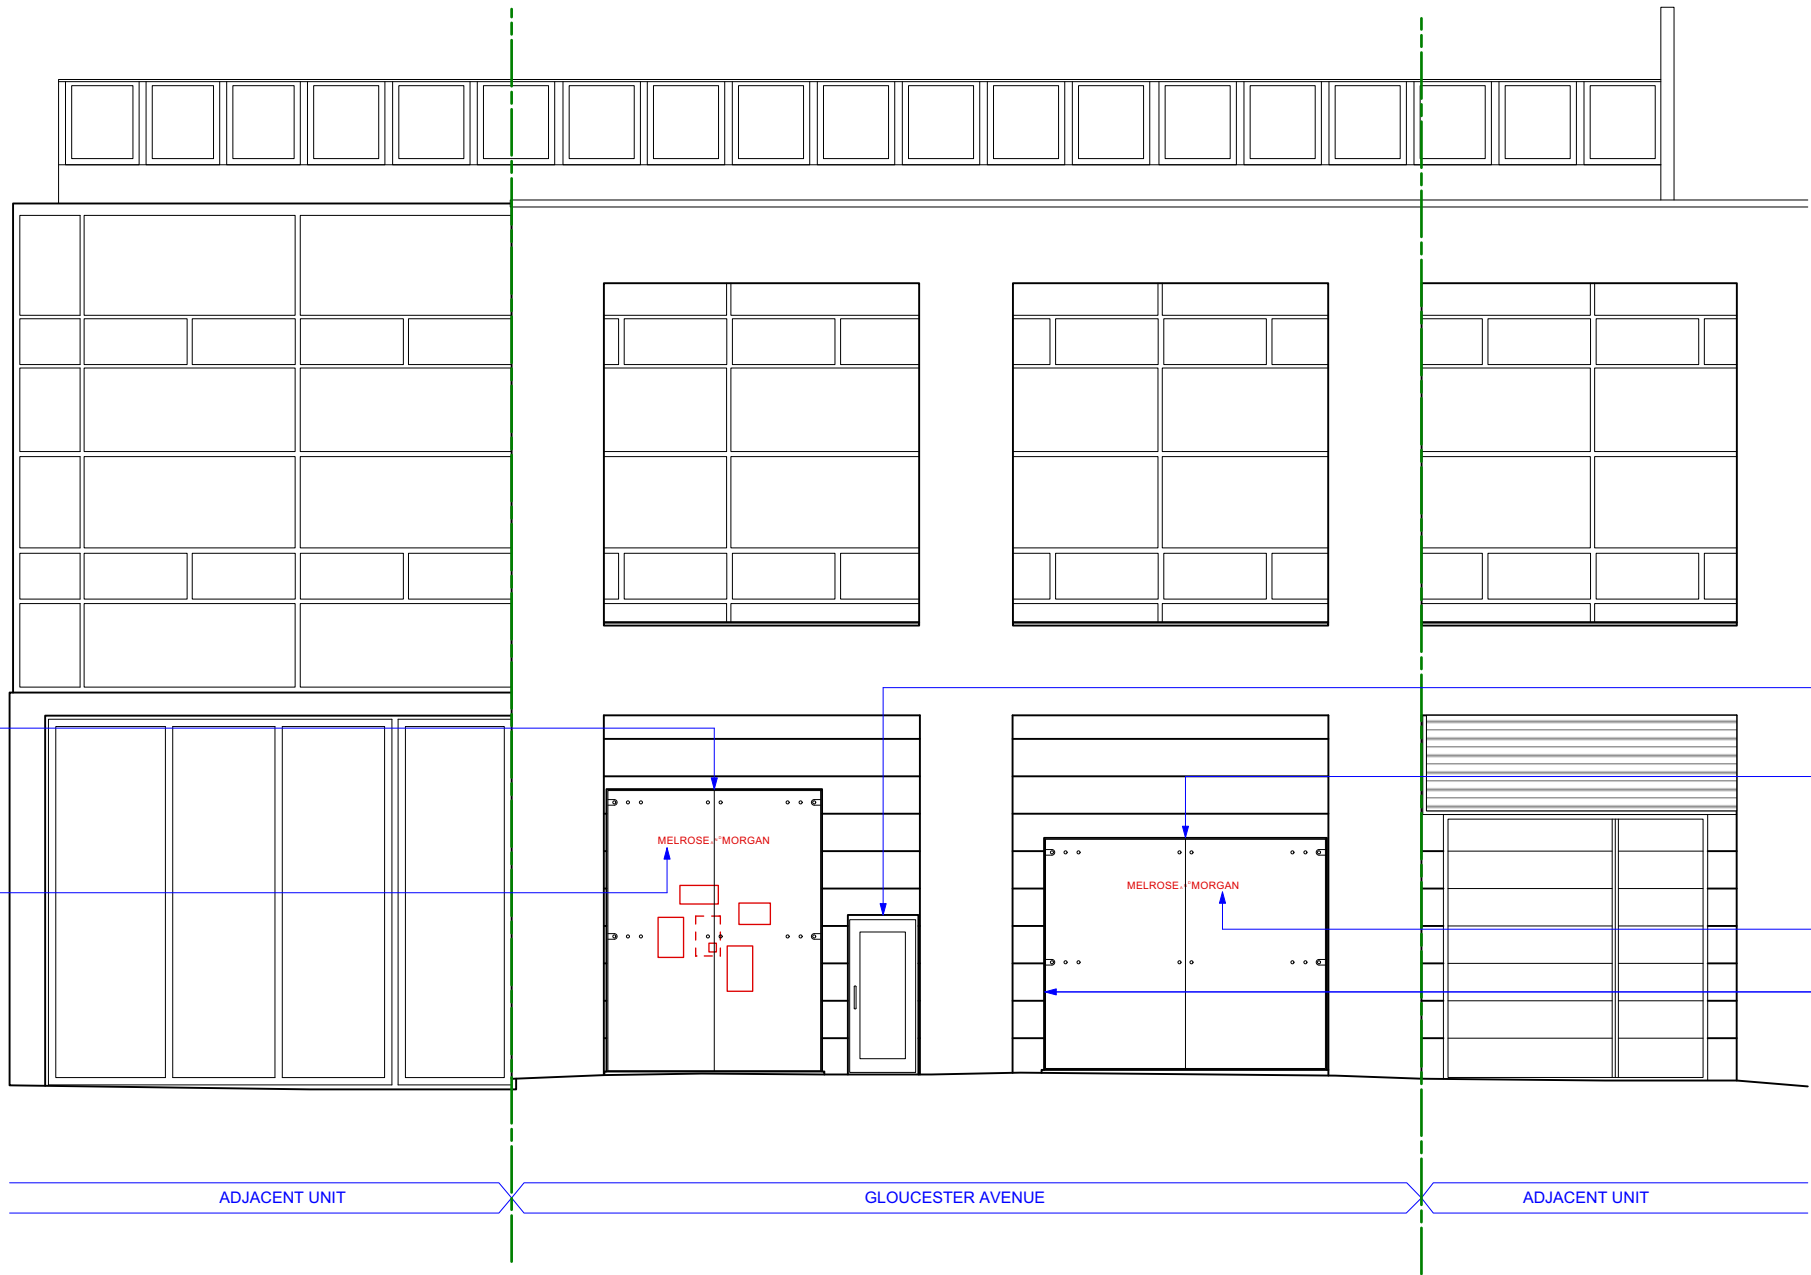


PHOTO OF EXISTING SHOPFRONT

ADVERTISEMENT APPLICATION

SITE ADDRESS
42 GLOUCESTER AVENUE, LONDON NW1 8JD

Notes

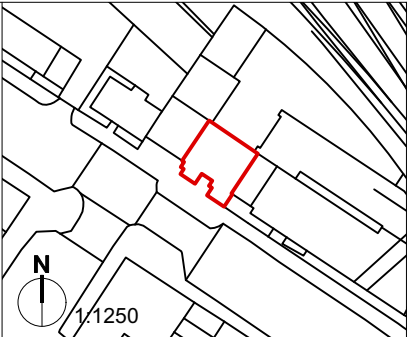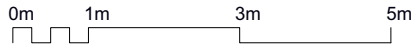

REV	DATE	DESCRIPTION	BY	CHK
P01	27/11/2024	ISSUED FOR PLANNING	NK	PT
P00	10/10/2024	ISSUED FOR PLANNING	AP	NK


Project GAIL's Primrose Hill			
Drawing Existing Front Elevation			
Job Number 24056	Drawing Number 043000	Rev P01	
Drawn AP	Date 27/11/2024	Status PLANNING	Scale @ A3 1:100



Holland Harvey Architects
Unit 1.4
1-5 Vyner Street
London E2 9DG
hello@hollandharvey.com
+44 203 327 0340


Client

Gail's Bakery

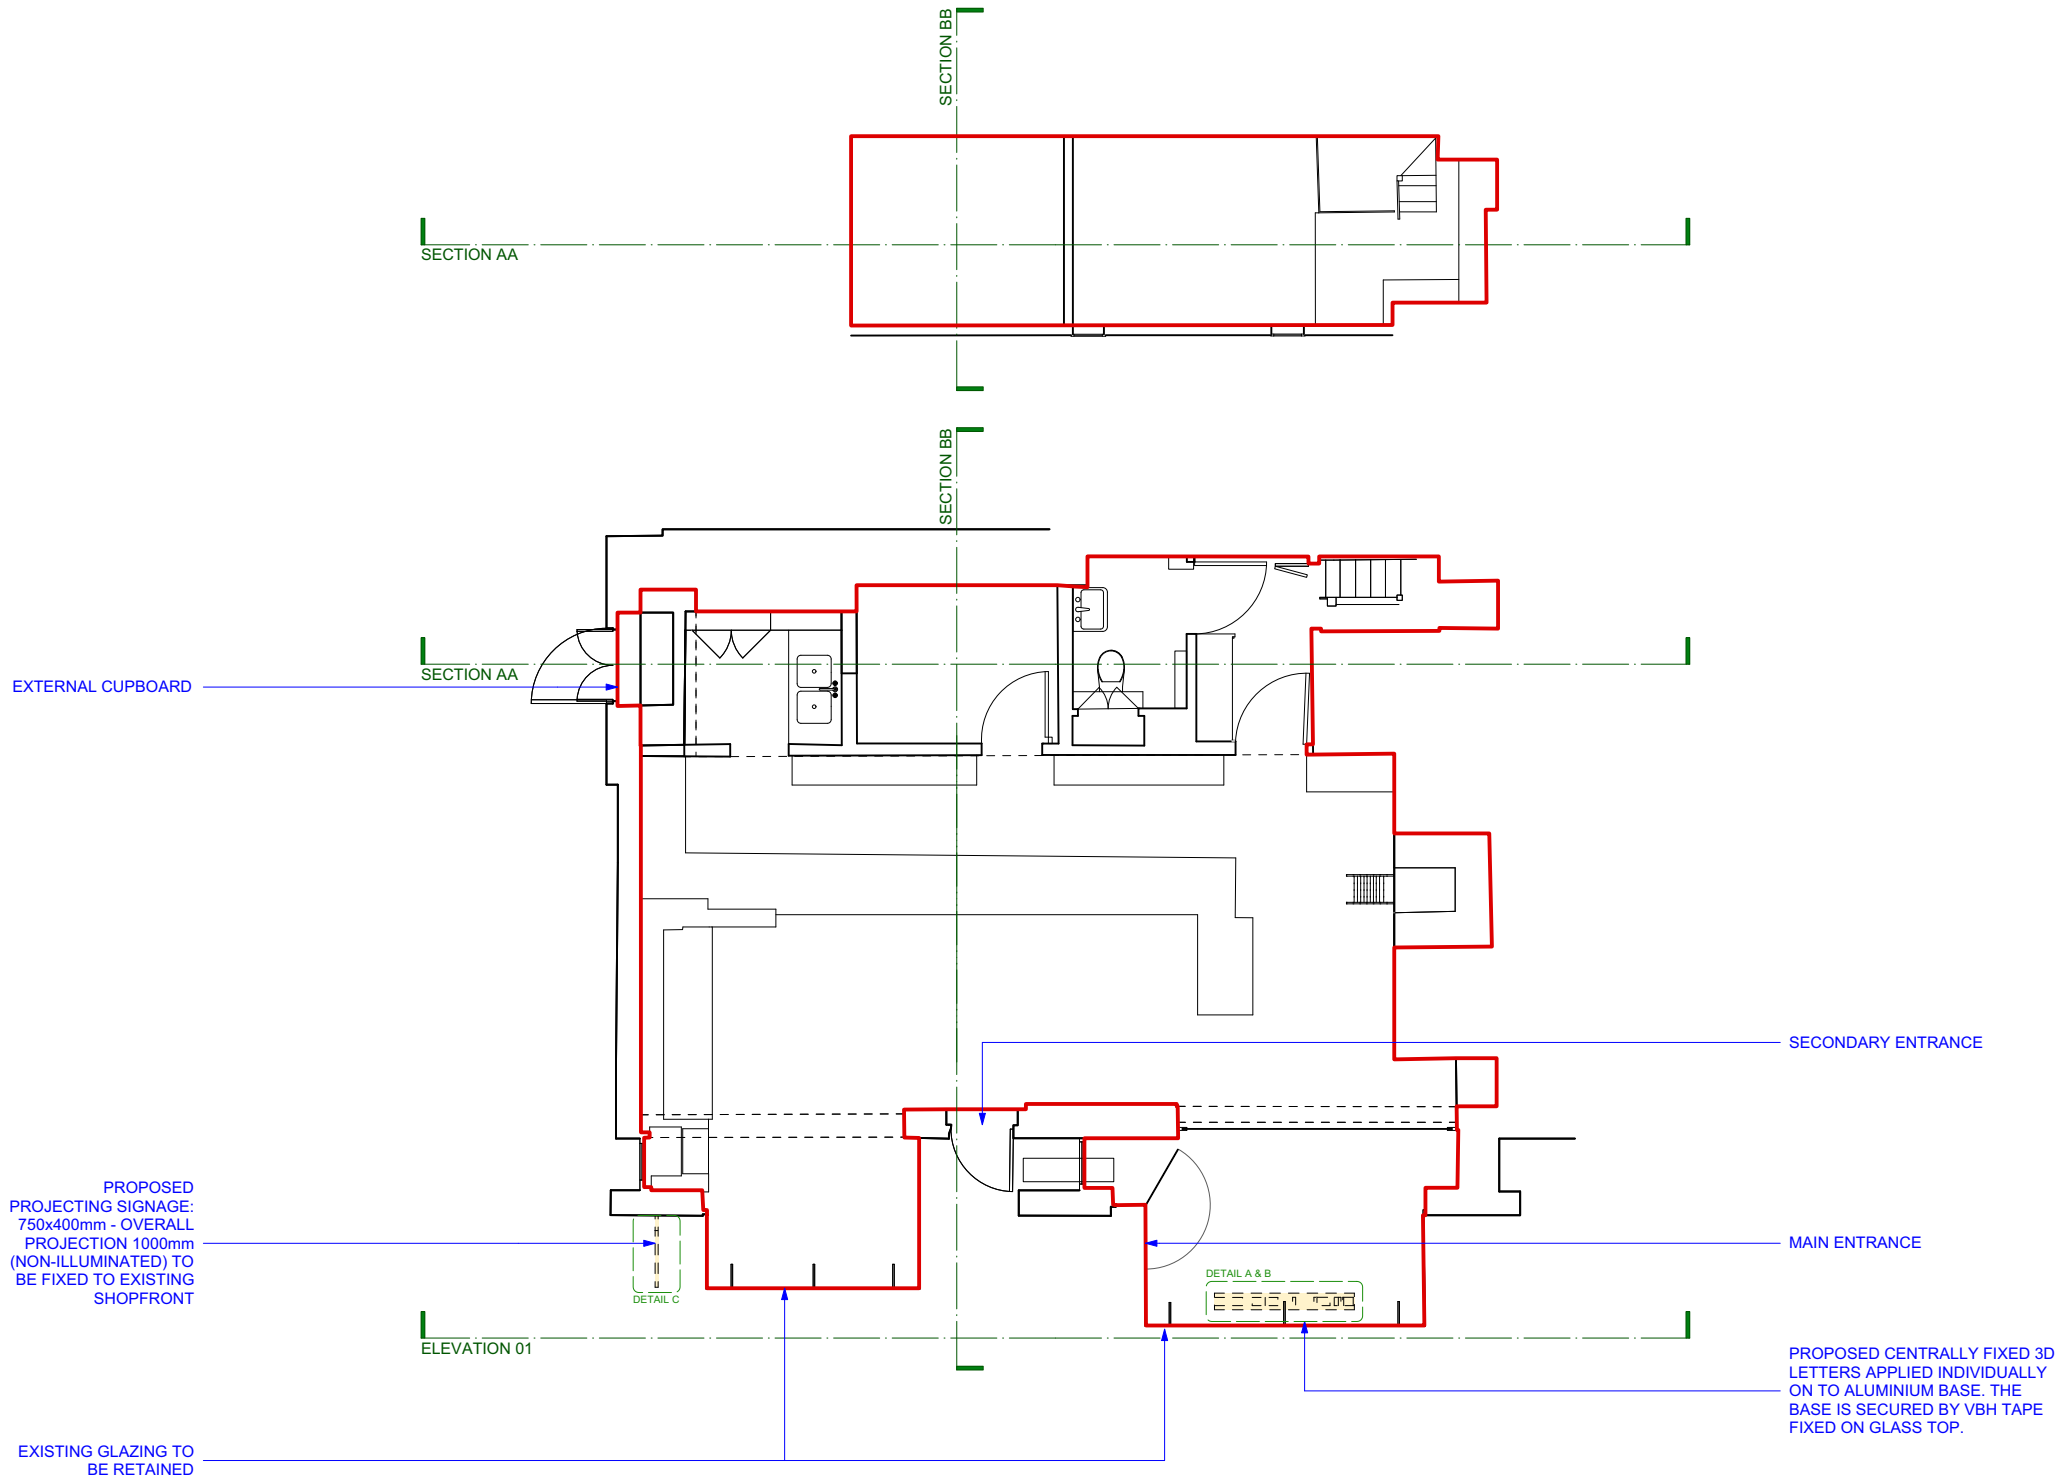


ADVERTISEMENT APPLICATION

SITE ADDRESS
42 GLOUCESTER AVENUE, LONDON NW1 8JD

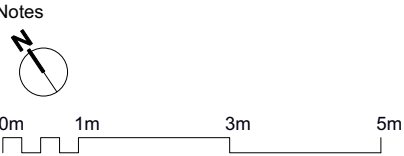

GAIL'S DEMISE
 EXTERNAL DEMISE

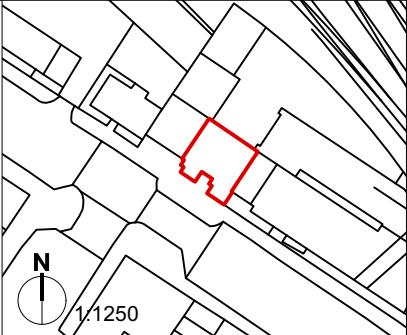

P01	27/11/2024	ISSUED FOR PLANNING	NK	PT
P00	10/10/2024	ISSUED FOR PLANNING	AP	NK
REV	DATE	DESCRIPTION	BY	CHK

Project GAIL's Primrose Hill			
Drawing Proposed Ground Floor Plan			
Job Number 24056	Drawing Number 201000	Rev P01	
Drawn AP	Date 27/11/2024	Status PLANNING	Scale @ A3 1:100







Holland Harvey Architects
Unit 1.4
1-5 Vyner Street
London E2 9DG
hello@hollandharvey.com
+44 203 327 0340

Client

Gail's Bakery




REFERENCE IMAGE:
1. CENTRALLY FIXED 3D LETTERS
APPLIED INDIVIDUALLY ON TO
ALUMINIUM BASE.

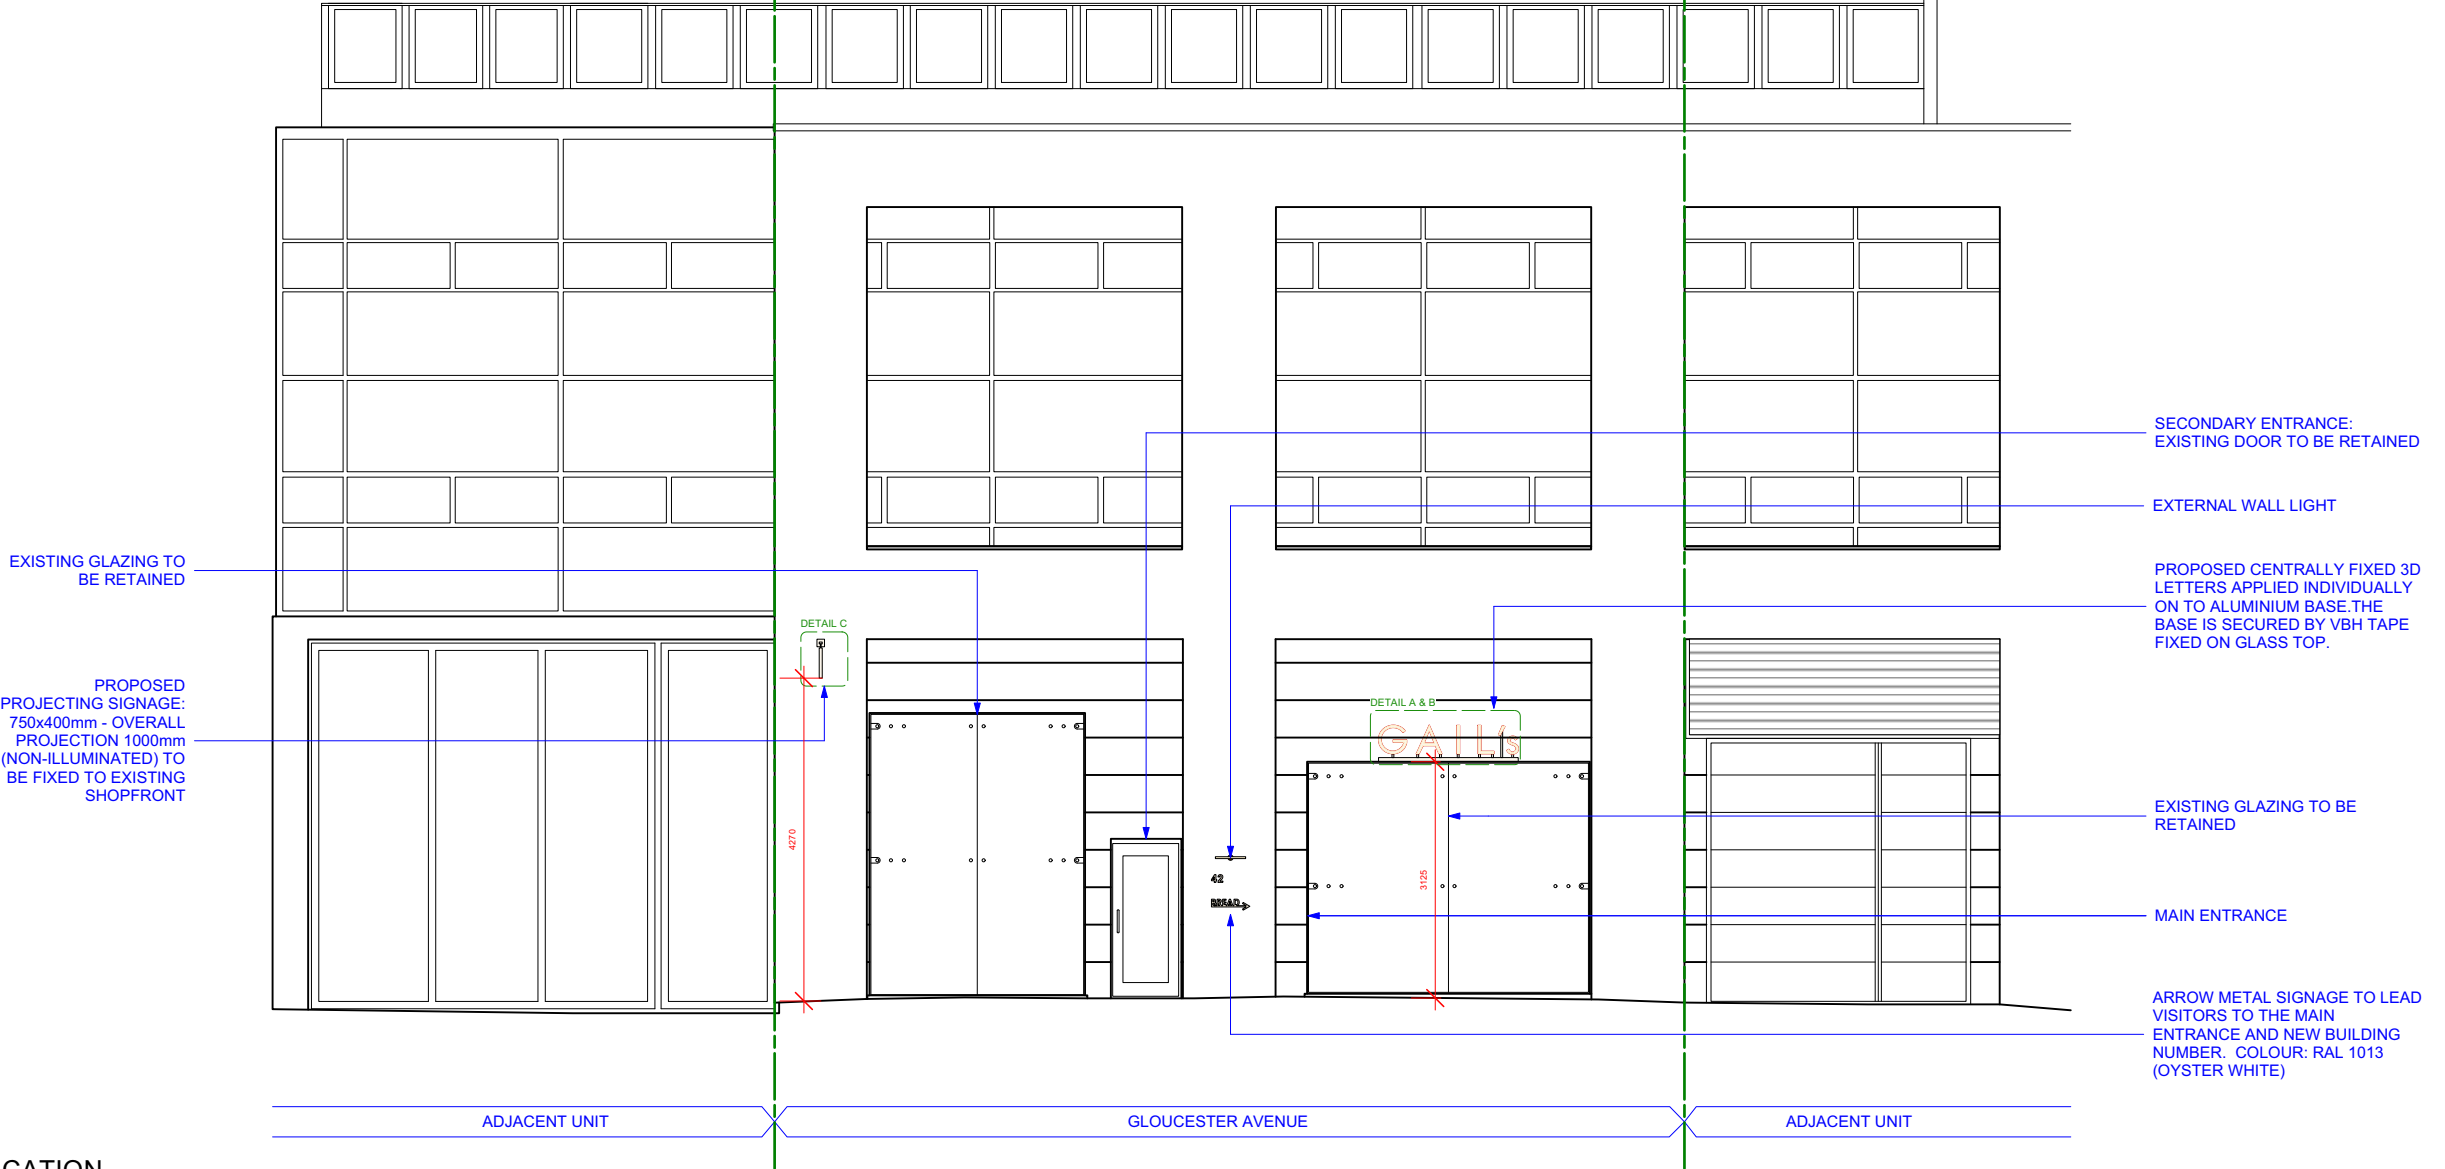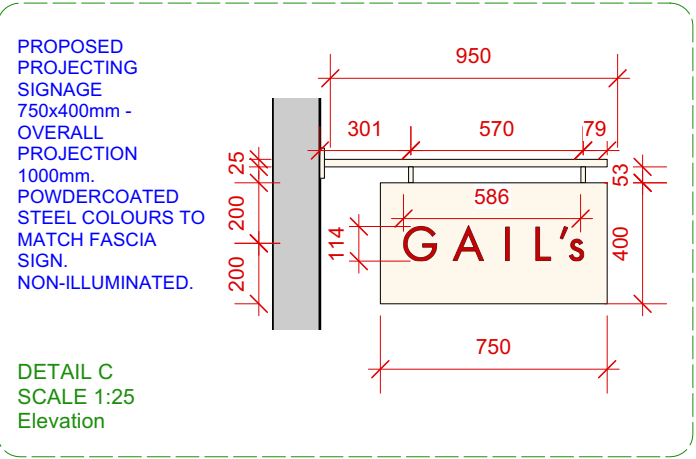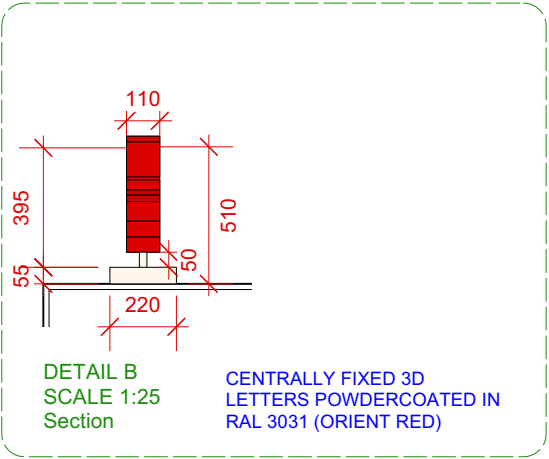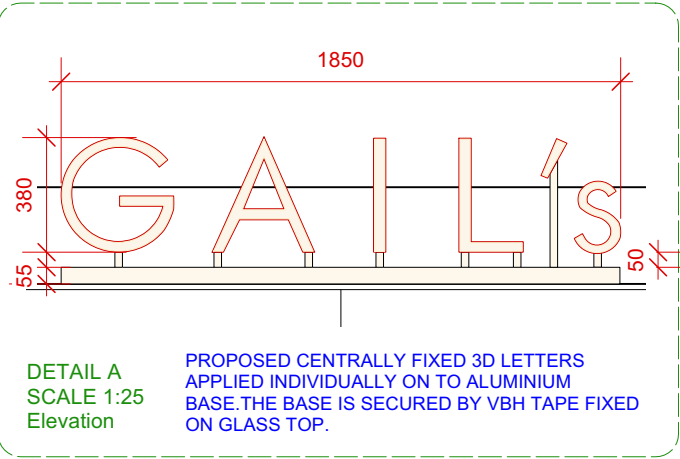


ADVERTISEMENT APPLICATION
SITE ADDRESS
42 GLOUCESTER AVENUE, LONDON NW1 8JD

Notes

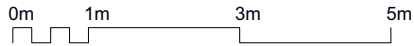

© Copyright Holland Harvey Architects 2022

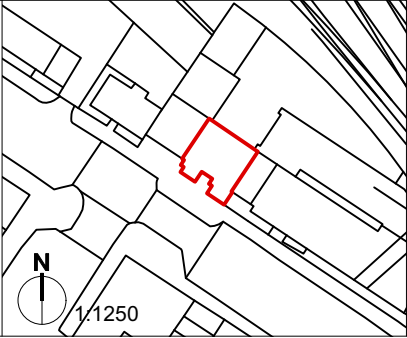

REV	DATE	DESCRIPTION	BY	CHK
P02	05/12/2024	ISSUED FOR PLANNING	NK	PT
P01	27/11/2024	ISSUED FOR PLANNING	NK	PT
P00	10/10/2024	ISSUED FOR PLANNING	AP	NK

Project GAIL's Primrose Hill			
Drawing Proposed Front Elevation			
Job Number 24056	Drawing Number 773000	Rev P02	
Drawn AP	Date 05/12/2024	Status PLANNING	Scale @ A3 1:100



Holland Harvey Architects
Unit 1.4
1-5 Vyner Street
London E2 9DG
hello@hollandharvey.com
+44 203 327 0340

Client

Gail's Bakery