


0m 0.5 1 1.5 2.0 2.5m

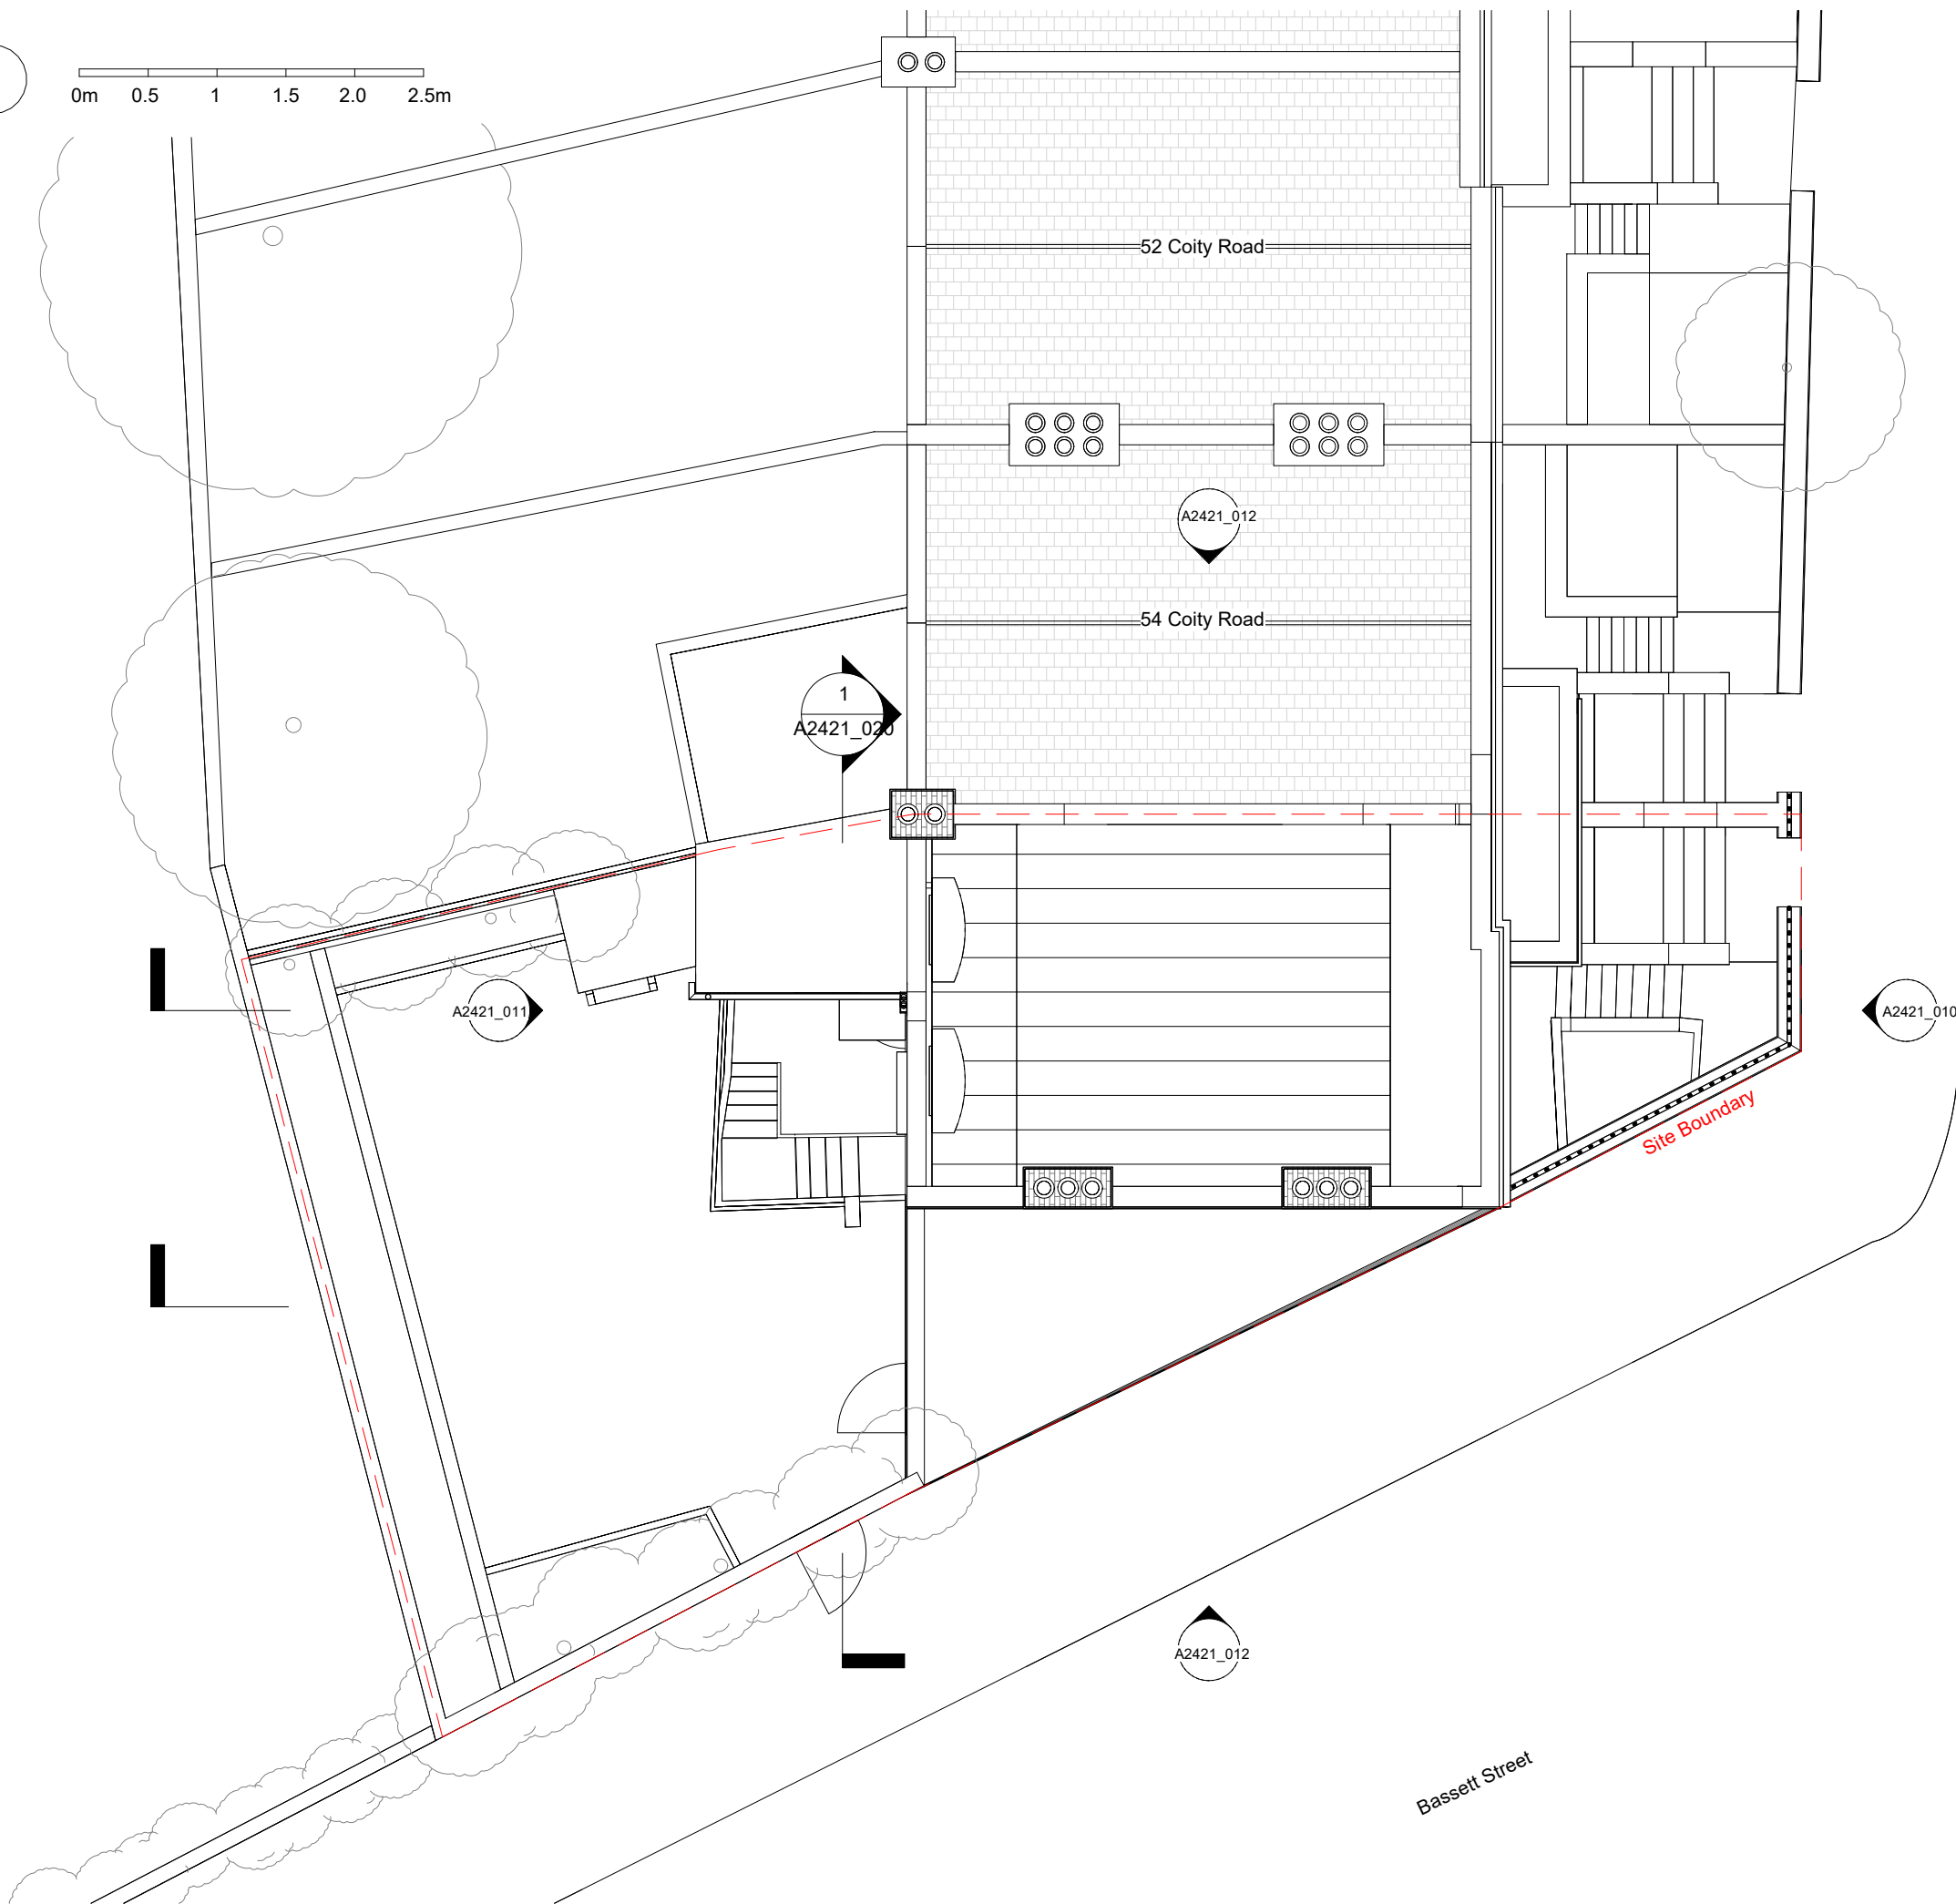

general notes

1. © This drawing is copyright In Situ Architects and must not be copied in whole or part without prior consent.
2. Do not scale from this drawing.
3. Refer to drawing number.
4. This drawing is to be read in conjunction with all other relevant architects and engineer's drawings.
5. All dimensions to be checked on site prior to commencement of works and any discrepancies are to be checked with the architect immediately.
6. Unless otherwise stated all dimensions are in mm.
7. Not for construction

Coity Road

1
A2421_020

A2421_011

A2421_010

1
A2421_021

2
A2421_021

Site Boundary

A2421_012

Bassett Street

| rev | date | description | dw |
|-----|------|-------------|----|
|-----|------|-------------|----|

client Helene + Pete Reardon-Bond

project **56 Coity Road**

status **S3 - Suitable for review**

drawing title **Existing Site Plan**

drawing no **A2421_006**

project no - originator - volume - level - type - role - number

scale 1 : 100 07/13/23 SK

original A3 SB

IN SITU

address 21b Birnam Rd, London N4 3LJ
 telephone +44 (0)777 276 0270
 email Simon@insitulondon.com
 website www.insitulondon.com

