

Level 02  
7250



Level 01  
4260

Ground Floor  
Garden Level  
375

Street Level  
0

Proposed East Elevation

- general notes
1. This drawing is copyright In Situ Architects and must not be copied in whole or part without prior consent.
  2. Do not scale from this drawing.
  3. Refer to drawing number.
  4. This drawing is to be read in conjunction with all other relevant architects and engineer's drawings.
  5. All dimensions to be checked on site prior to commencement of works and any discrepancies are to be checked with the architect immediately.
  6. Unless otherwise stated all dimensions are in mm.
  7. Not for construction

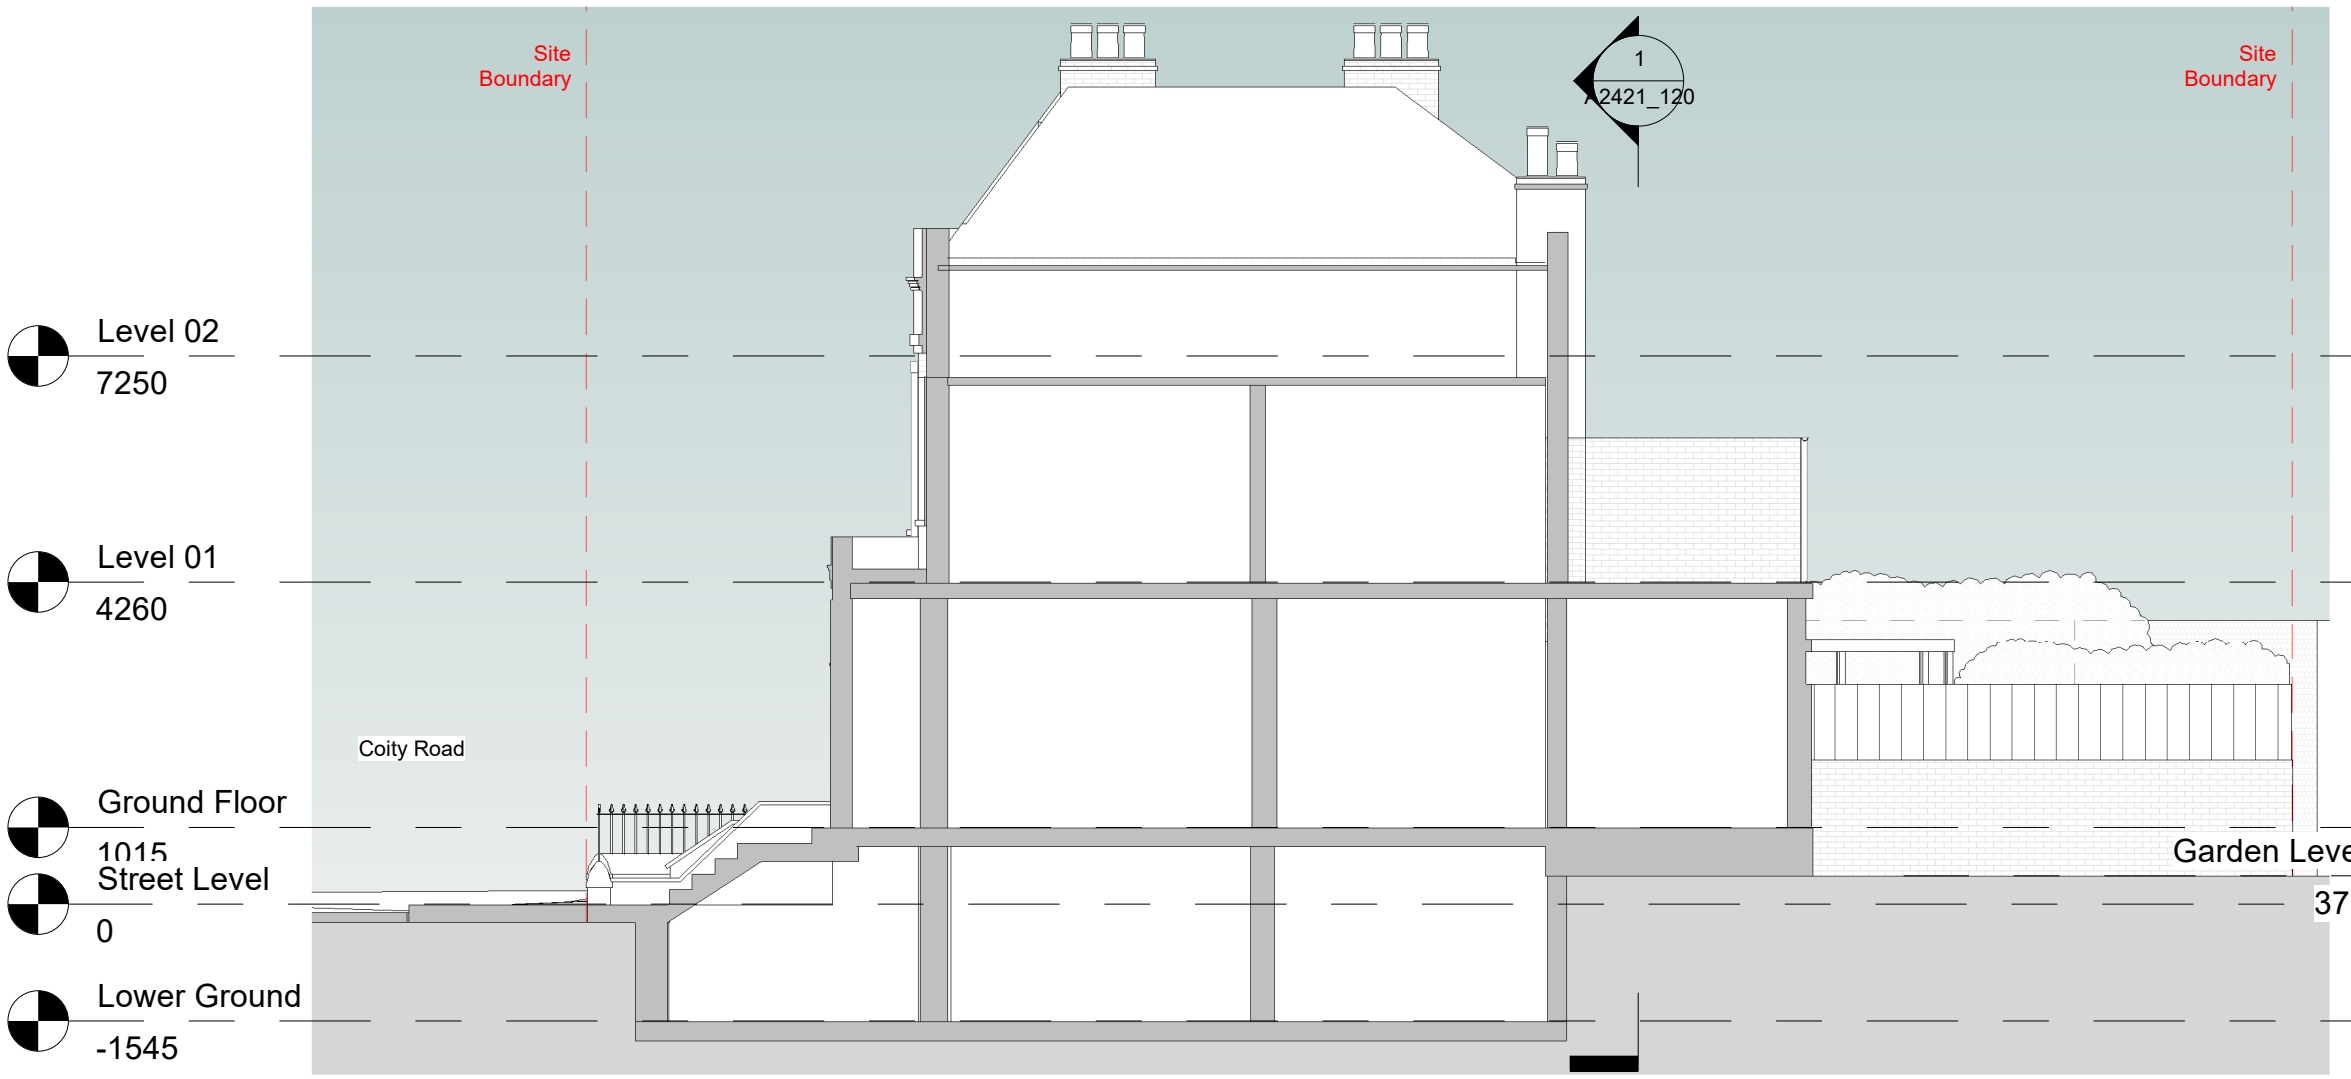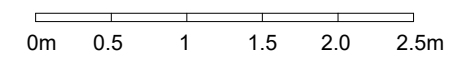

Level 02  
7250

Level 01  
4260

Ground Floor  
1015  
Street Level  
0

Lower Ground  
-1545

Garden Level  
375

Proposed West Elevation

A	24.12.13	Planning Issue	SK
rev	date	description	dw

client Helene + Pete Reardon-Bond

project 56 Coity Road

status S3 - Suitable for review

drawing title Proposed East + West Elevation

drawing no A2421\_112

project no - originator - volume - level - type - role - number

scale	1 : 100	12/11/24	SK
original	A3	A	SB

**IN SITU**

address 21b Birnam Rd, London N4 3LJ  
 telephone +44 (0)777 276 0270  
 email Simon@insitulondon.com  
 website www.insitulondon.com

