

PROJECT NUMBER:

# W103

**WYDESIGN**  
 40 GALLEY WALL ROAD  
 LONDON SE16 3PB  
 TEL: 07818405078

[WYDESIGNLTD@GMAIL.COM](mailto:WYDESIGNLTD@GMAIL.COM)  
 ©WYDESIGN LTD



REVISIONS:

PROJECT TITLE:

**No.80-82  
 SOUTHAMPTON ROW,  
 LONDON  
 - WC1B 4AR**

DRAWING TITLE:

LOCATION PLAN




SCALE:

1:1250

Scale in Meters


@A4

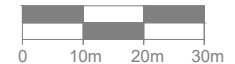


CREATION DATE:


24TH JULY 2024

# LP01A

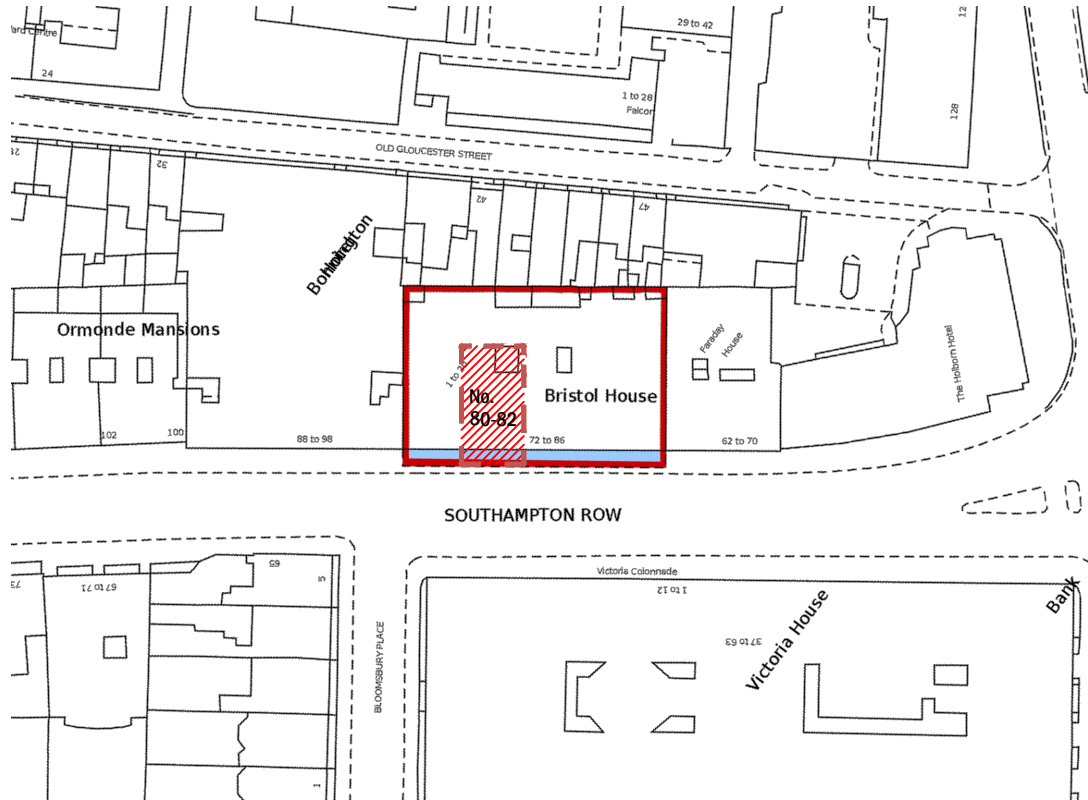

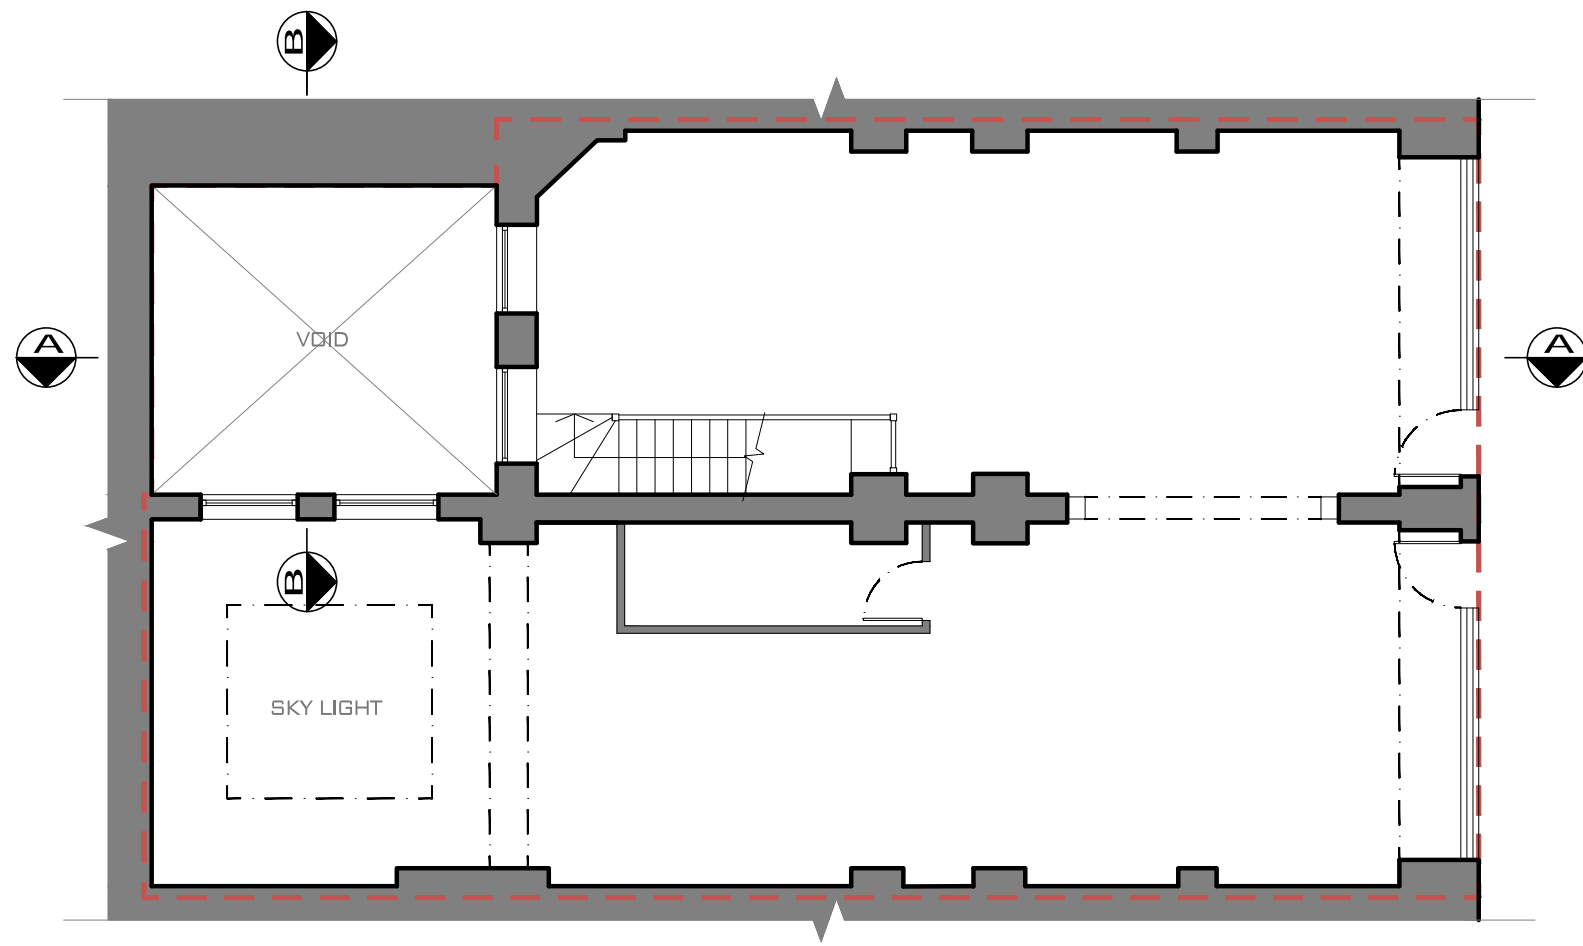

GROUND  
FLOOR  
PLAN

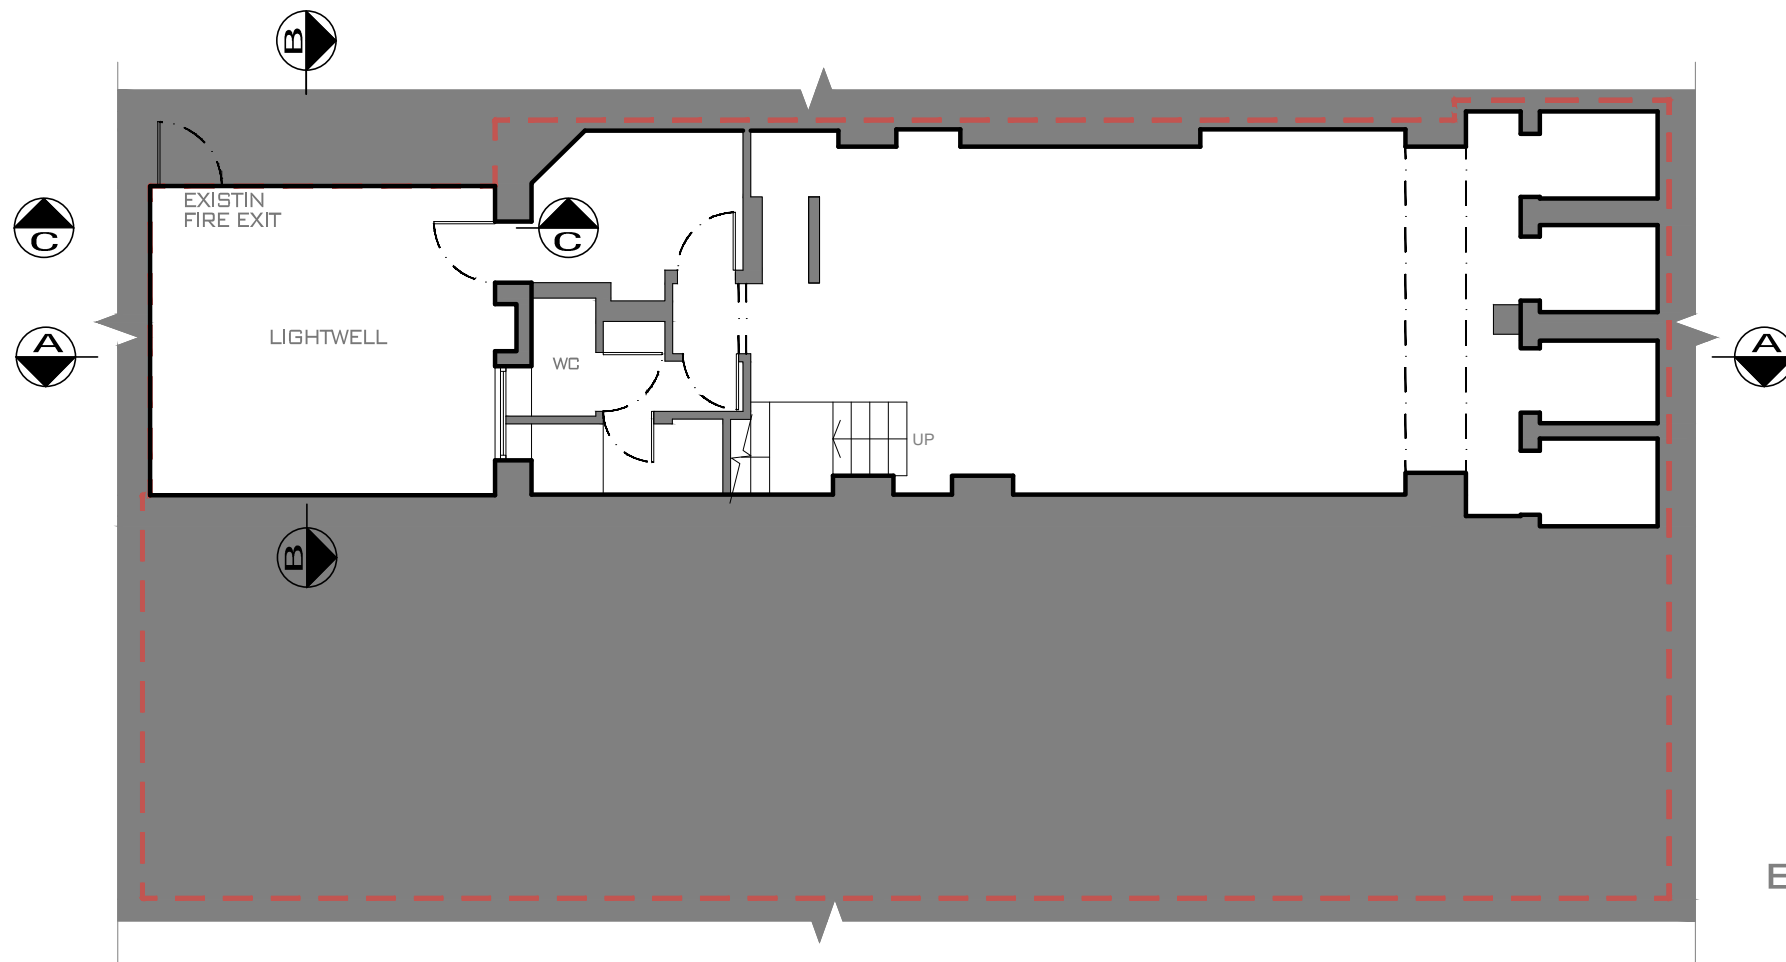

BASEMENT  
FLOOR  
PLAN

PROJECT NUMBER:

**W103**

**WYDESIGN**  
40 BALLEYWALL ROAD  
LONDON SE16 3PB  
TEL:07818405078  
[WYDESIGNLTD@GMAIL.COM](mailto:WYDESIGNLTD@GMAIL.COM)  
©WYDESIGN LTD

REVISIONS:

PROJECT TITLE:

No.80-82  
SOUTHAMPTON ROW,  
LONDON  
- WC1B 4AR

DRAWING TITLE:

EXISTING GROUND  
AND BASEMENT  
FLOOR PLAN

SCALE:

1:100  
@A3 0 1 2 3 4 5

CREATION DATE:

7TH DECEMBER 2023


**001**

PROJECT NUMBER:


# W103

**WYDESIGN**  
 40 GALLEYWALL ROAD  
 LONDON SE16 3PB  
 TEL: 07818405078  
 WYDESIGNLTD@GMAIL.COM  
 ©WYDESIGN LTD


REVISIONS:

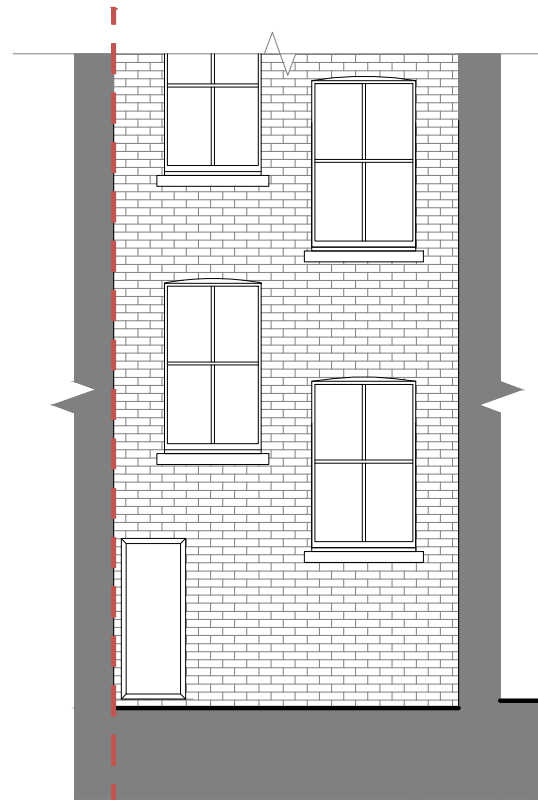

ELEVATION C-C

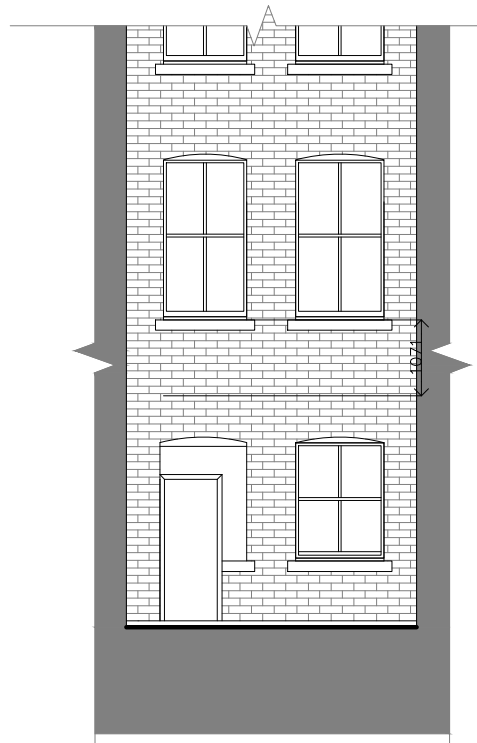

ELEVATION B-B

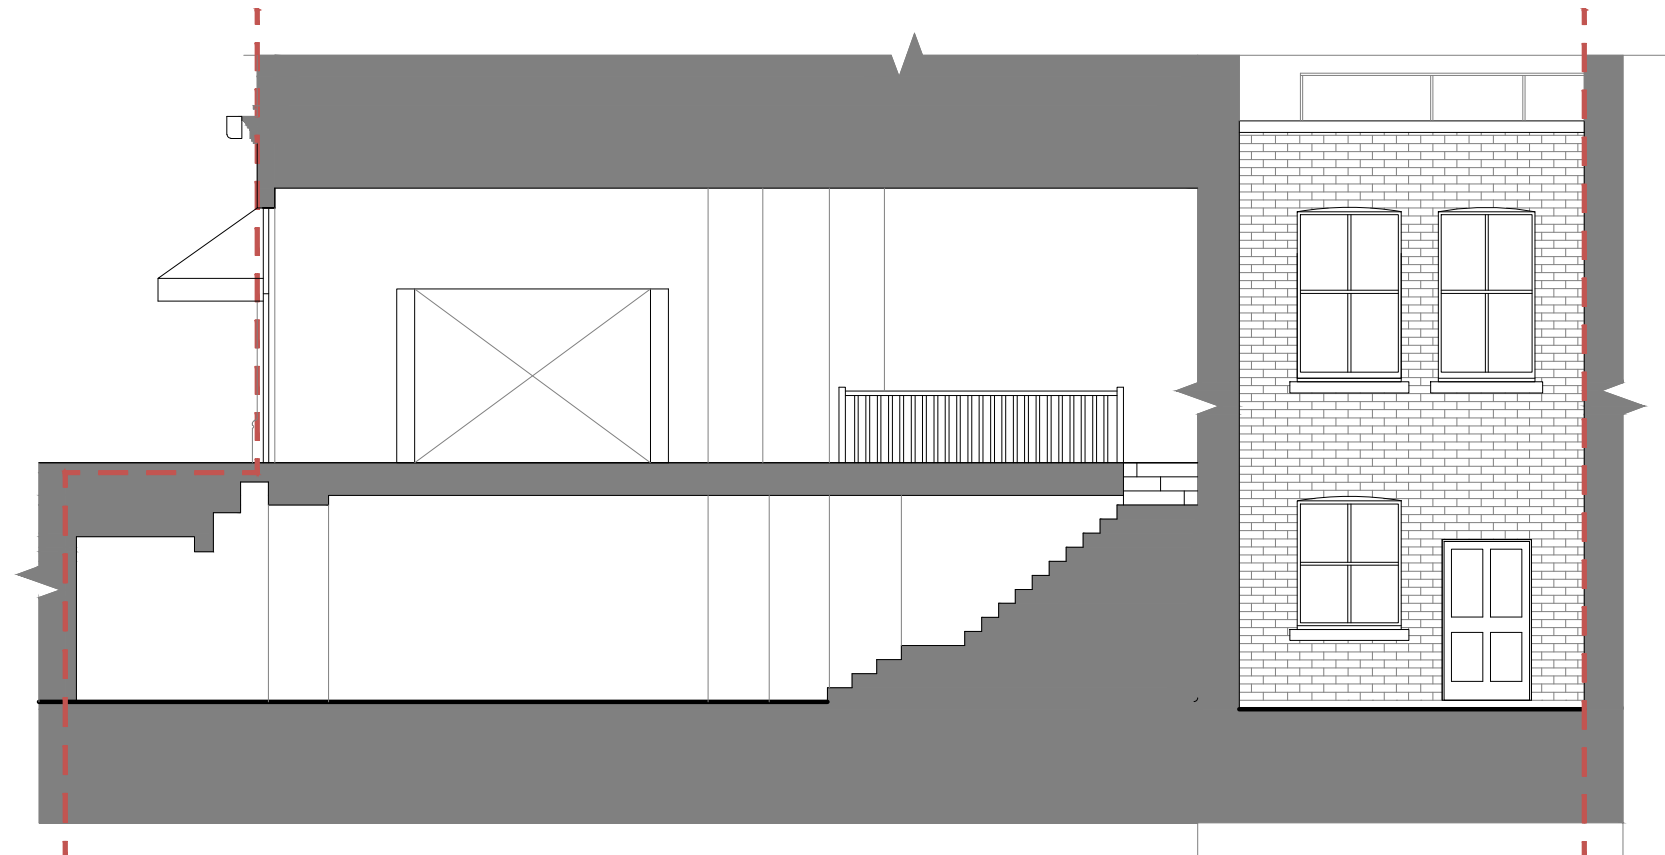

ELEVATION A-A

PROJECT TITLE:

No.80-82  
 SOUTHAMPTON ROW,  
 LONDON  
 - WC1B 4AR

DRAWING TITLE:

EXISTING ELEVATIONS

SCALE:

1:100  
 @A3 0 1 2 3 4 5

CREATION DATE:

31ST JULY 2024

# 002B



IMPLEMENTATION OF MITIGATION MEASURES RECOMMENDED IN THE NOISE ASSESSMENT, WHICH IS APPROVED BY THE LOCAL AUTHORITY, WILL APPLY TO THE FINAL DESIGN.

PROJECT NUMBER:



# W103

**WYDESIGN**  
40 GALLEYWALL ROAD  
LONDON SE16 3PB  
TEL: 07818405078  
[WYDESIGNLTD@GMAIL.COM](mailto:WYDESIGNLTD@GMAIL.COM)  
©WYDESIGN LTD

REVISIONS:

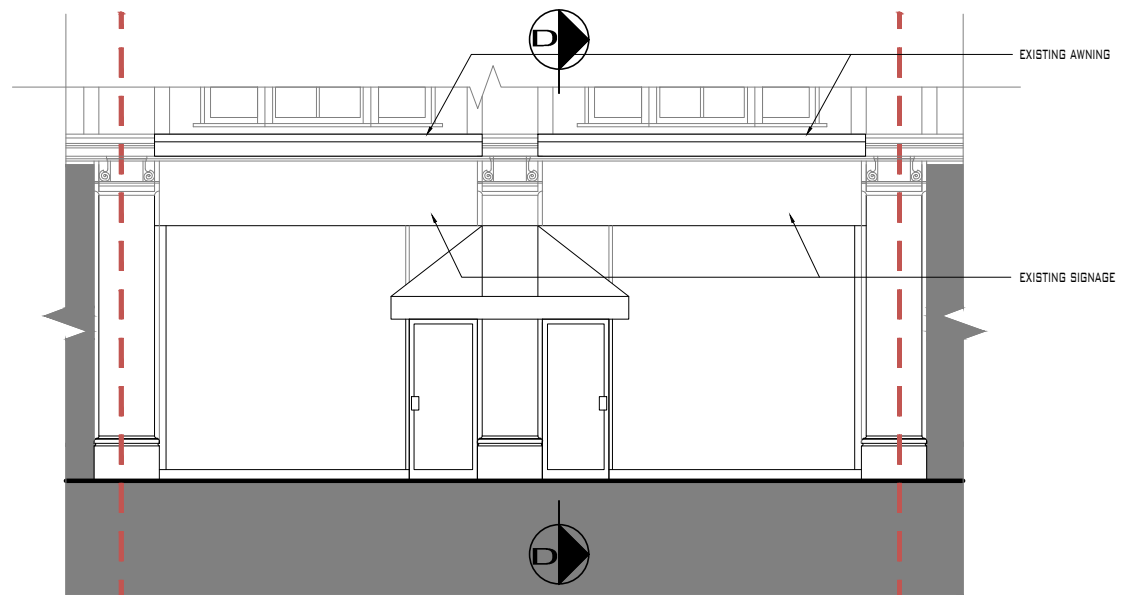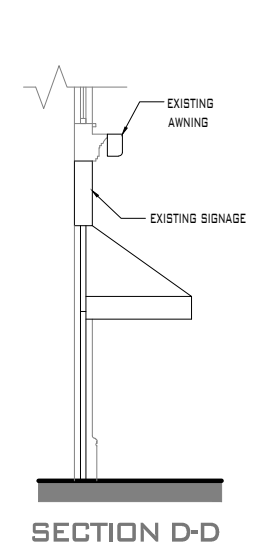

### AWNING CLOSE FRONT ELEVATION

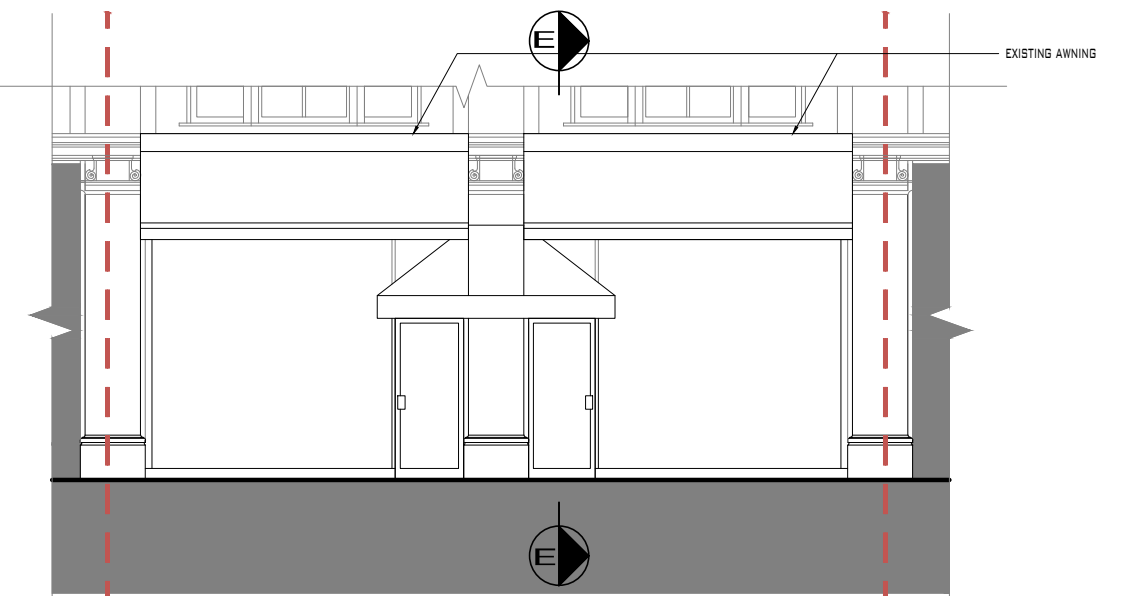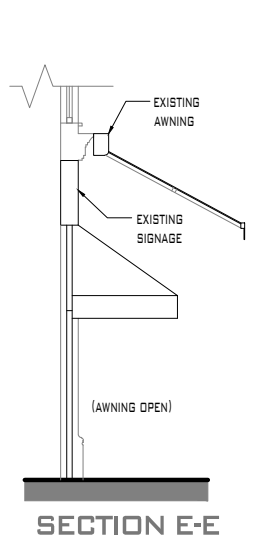

### AWNING OPEN FRONT ELEVATION

PROJECT TITLE:  
No.80-82  
SOUTHAMPTON ROW,  
LONDON  
- WC1B 4AR  
DRAWING TITLE:

EXISTING FRONT  
ELEVATIONS AND  
SECTIONS

SCALE:  
1:100  
@A3

CREATION DATE:  
31ST JULY 2024

# 003

REVISIONS:


PROJECT TITLE:

No.80-82  
 SOUTHAMPTON ROW,  
 LONDON  
 - WC1B 4AR

DRAWING TITLE:

PROPOSED GROUND  
 AND BASEMENT  
 FLOOR PLAN


SCALE:

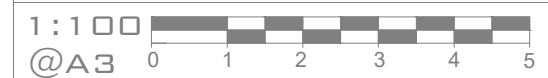

CREATION DATE:

17TH JUNE 2024

IMPLEMENTATION OF MITIGATION MEASURES RECOMMENDED IN THE NOISE ASSESSMENT, WHICH IS APPROVED BY THE LOCAL AUTHORITY, WILL APPLY TO THE FINAL DESIGN.

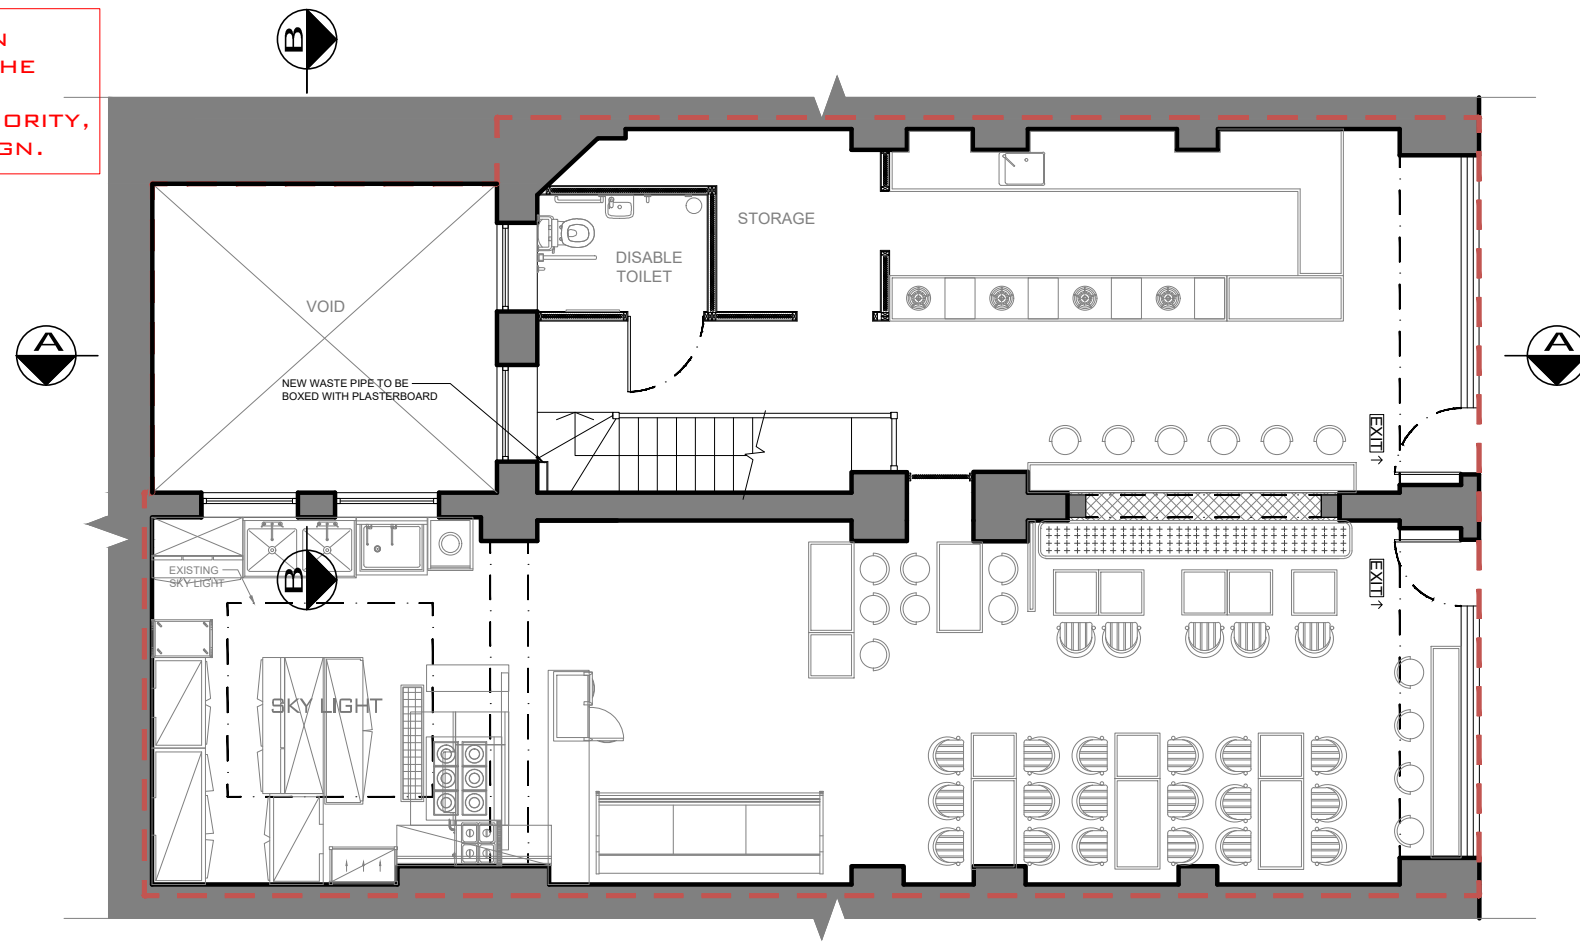

GROUND FLOOR PLAN



BASEMENT FLOOR PLAN



IMPLEMENTATION OF MITIGATION MEASURES RECOMMENDED IN THE NOISE ASSESSMENT, WHICH IS APPROVED BY THE LOCAL AUTHORITY, WILL APPLY TO THE FINAL DESIGN.

AC CONDENSER UNIT  
2NOS. PUZ-ZM140YKA




ACOUSTIC ENCLOSURES



2NOS. PUZ-ZM140YKA AC CONDENSER UNIT WITH ACOUSTIC ENCLOSURES (APPROX. 2650Wx685Dx1550H)

150X50 REFRIG TRAY RISE UP WALL FROM UNITS AT LOWER LEVEL

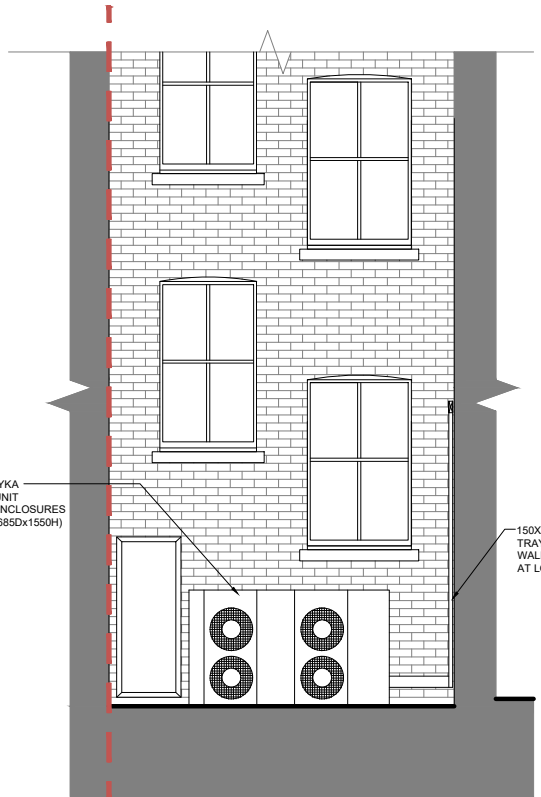

ELEVATION C-C

VENT LOUVRE




VENT LOUVRE




150X50 REFRIG TRAY RISE UP WALL FROM UNITS AT LOWER LEVEL

2NOS. PUZ-ZM140YKA AC CONDENSER UNIT WITH ACOUSTIC ENCLOSURES (APPROX. 2650Wx685Dx1550H)

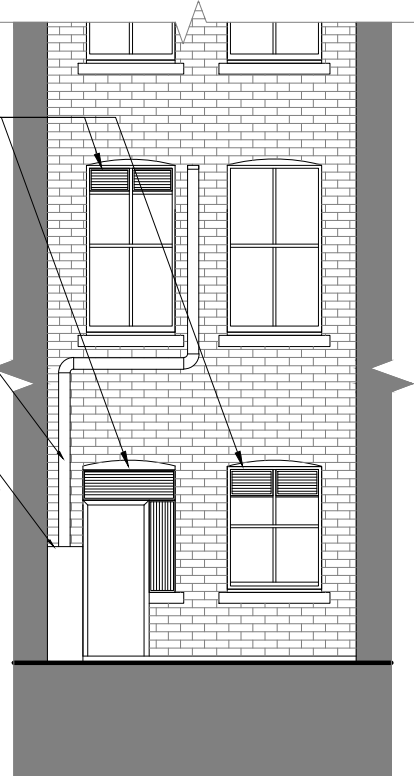

ELEVATION B-B

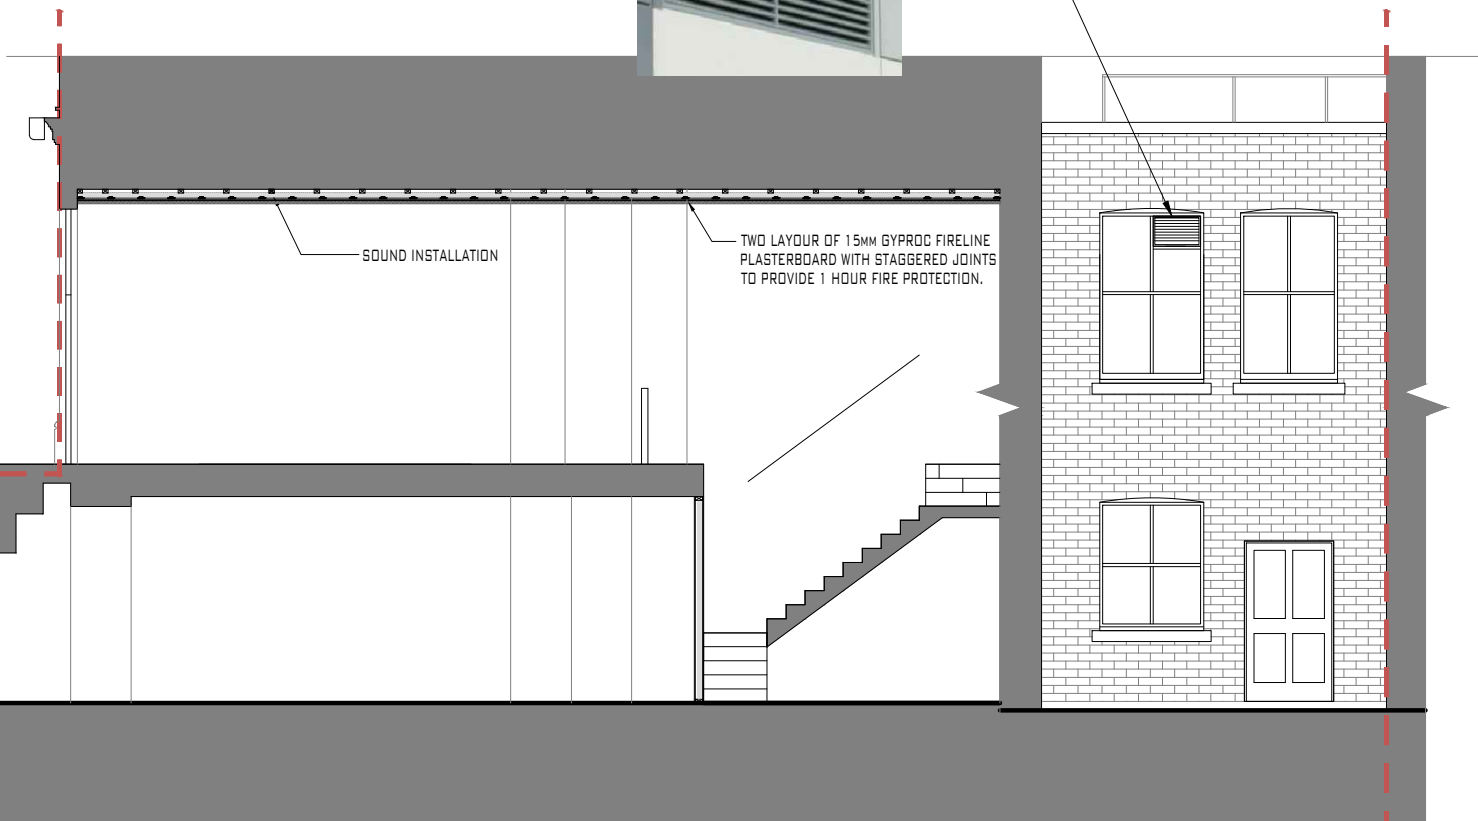

ELEVATION A-A

PROJECT NUMBER:

W103

WYDESIGN  
40 GALLEY WALL ROAD  
LONDON SE16 3PB  
TEL: 07818405078  
WYDESIGNLTD@GMAIL.COM  
©WYDESIGN LTD

REVISIONS:

PROJECT TITLE:

No.80-82  
SOUTHAMPTON ROW,  
LONDON  
- WC1B 4AR

DRAWING TITLE:

PROPOSED  
ELEVATIONS

SCALE:



CREATION DATE:

31ST JULY 2024

102H



IMPLEMENTATION OF MITIGATION MEASURES RECOMMENDED IN THE NOISE ASSESSMENT, WHICH IS APPROVED BY THE LOCAL AUTHORITY, WILL APPLY TO THE FINAL DESIGN.

PROJECT NUMBER:



# W103

**WYDESIGN**  
 40 GALLEYWALL ROAD  
 LONDON SE16 3PB  
 TEL: 07818405078  
 WYDESIGNLTD@GMAIL.COM  
 ©WYDESIGN LTD

REVISIONS:

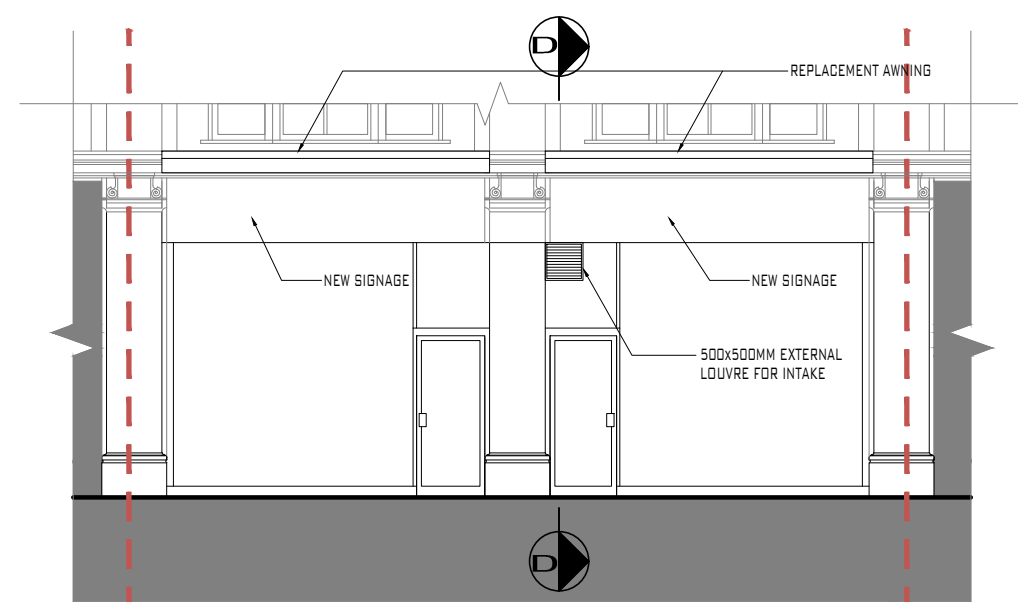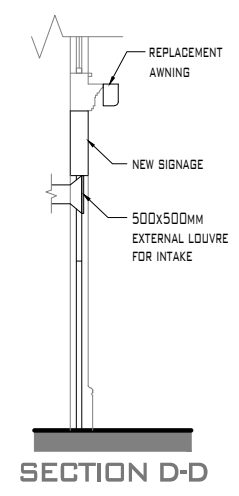

AWNING CLOSE FRONT ELEVATION

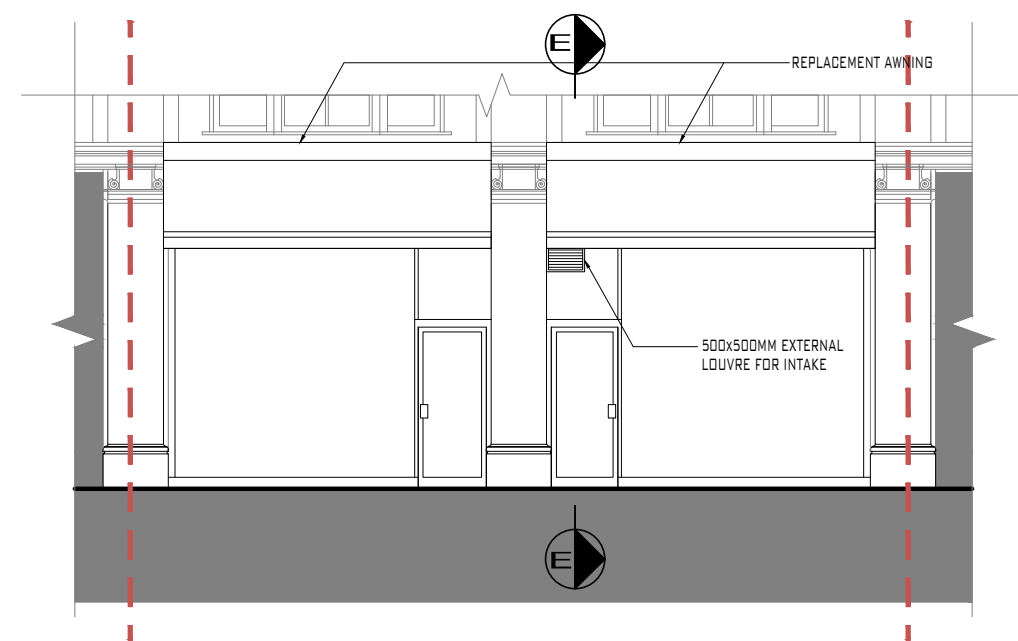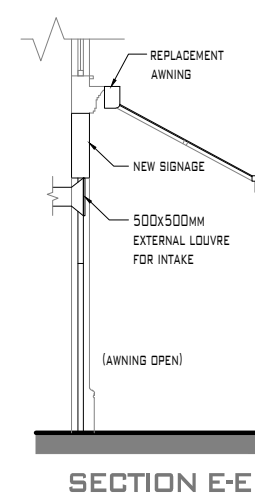

AWNING OPEN FRONT ELEVATION

PROJECT TITLE:  
 No.80-82  
 SOUTHAMPTON ROW,  
 LONDON  
 - WC1B 4AR  
 DRAWING TITLE:

PROPOSED FRONT  
 ELEVATIONS AND  
 SECTIONS

SCALE:  
 1:100  
 @A3

CREATION DATE:  
 31ST JULY 2024

# 103