

GROUND FLOOR

previous William Tozer Associates projects



change in flooring material in response to change in level



eaves rooflight in side return



full-height kitchen joinery + island



narrow kitchen island and bench seat

F	Stage 4 Technical Designs - Issued for information - Client - Council	17/12/2024
E	Stage 4 Technical Designs - Issued for information - Client	15/10/2024
D	A Stage 3 Developed Designs - Issued for information - Client	16/09/2024
C	A Stage 3 Developed Designs - Issued for information - Client - Council	06/09/2024
B	Stage 2 Concept Design - Issued for information - Client	06/08/2024
A	Stage 2 Concept Design - Issued for information - Client	03/07/2024

Rev	Date
-----	------

## INFORMATION

Issued only for purpose indicated.  
This drawing to be read in conjunction with all consultants information.

All dimensions to be checked on site.  
Do not scale, except for planning purposes.  
This drawing is protected by copyright.

JOB NUMBER 322

JOB TITLE **Duncan Eisenthal Residence**  
19 Kelly Street  
London  
NW1 8PG



DRAWING TITLE  
**Proposed Ground Floor Plan**

SCALE: 1:50

DATE: July 2024


DRAWING NO. A/02/101

REV F

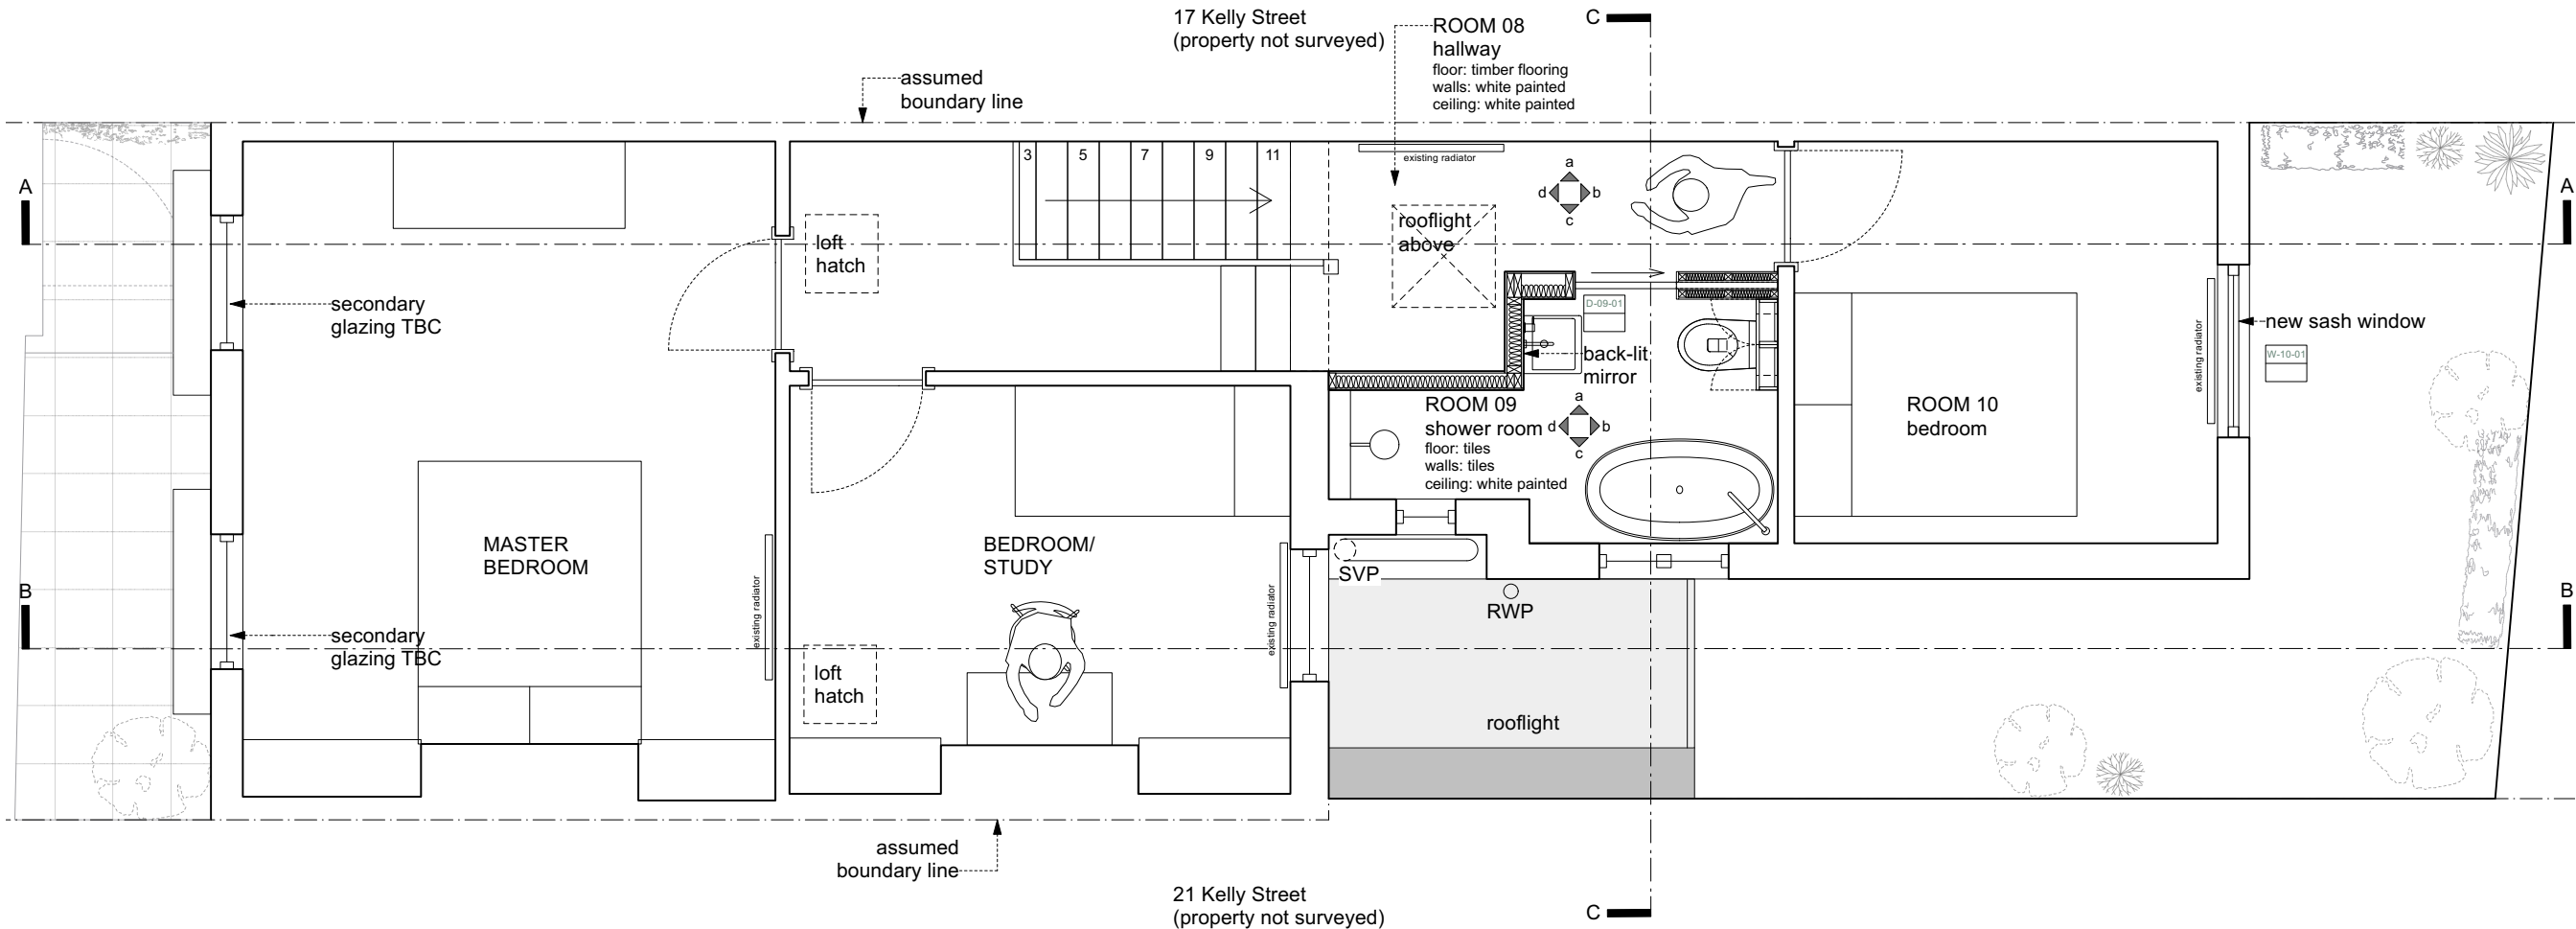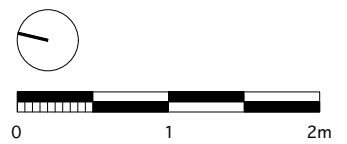

FIRST FLOOR


previous William Tozer Associates projects

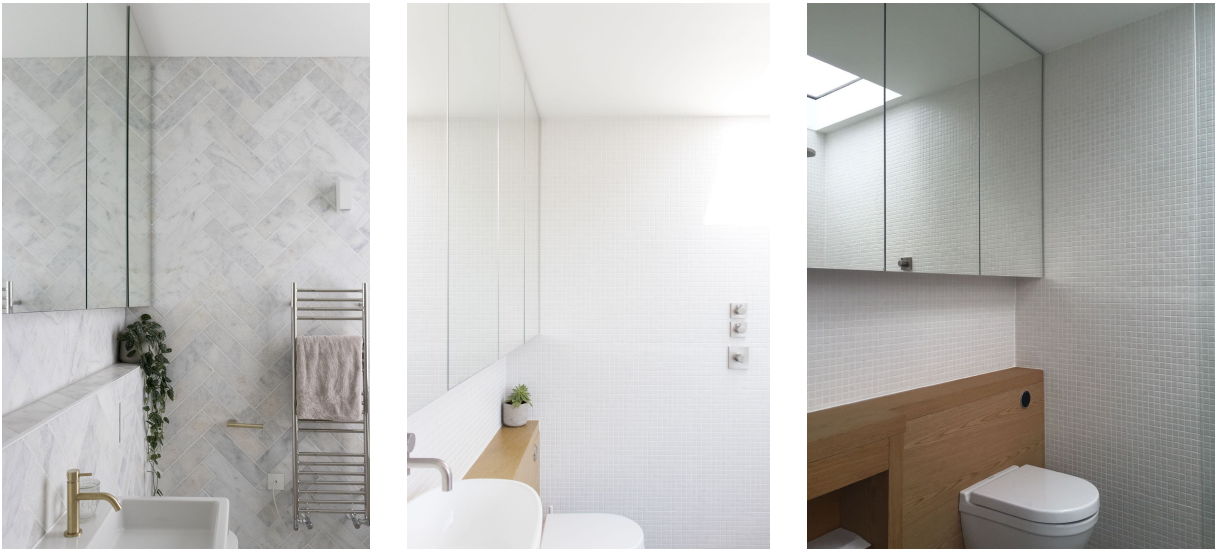


recessed shelf, wall hung fittings & mirrored cabinets

F	Stage 4 Technical Designs - Issued for information - Client - Council	17/12/2024
E	Stage 4 Technical Designs - Issued for information - Client	15/10/2024
D	Stage 3 Developed Designs - Issued for information - Client	16/09/2024
C	Stage 3 Developed Designs - Issued for information - Client - Council	06/09/2024
B	Stage 2 Concept Design - Issued for information - Client	06/08/2024
A	Stage 2 Concept Design - Issued for information - Client	03/07/2024
Rev		Date


DRAWING STATUS	INFORMATION	
	Issued only for purpose indicated	
	This drawing to be read in conjunction with all consultants information.	
	All dimensions to be checked on site. Do not scale, except for planning purposes.	
	This drawing is protected by copyright.	
JOB NUMBER	322	
JOB TITLE	Duncan Eisenthal Residence	
	19 Kelly Street London NW1 8PG	
DRAWING TITLE	Proposed First Floor Plan	
SCALE:	1:50	
DATE:	July 2024	
DRAWING NO.	A/02/102	REV F

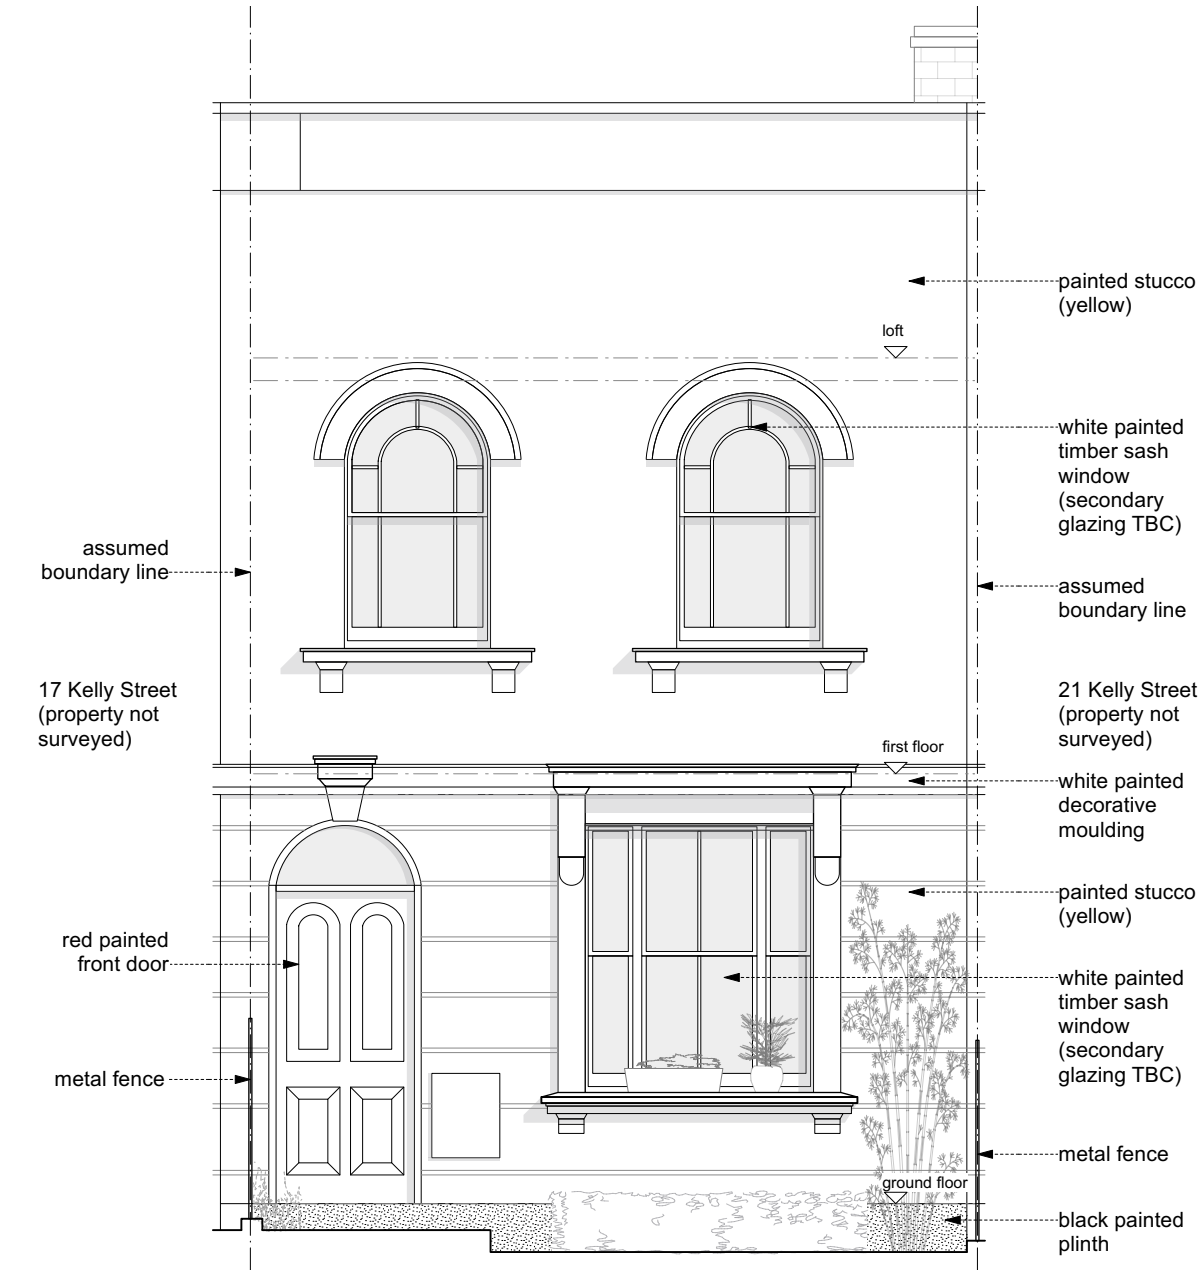

FRONT ELEVATION

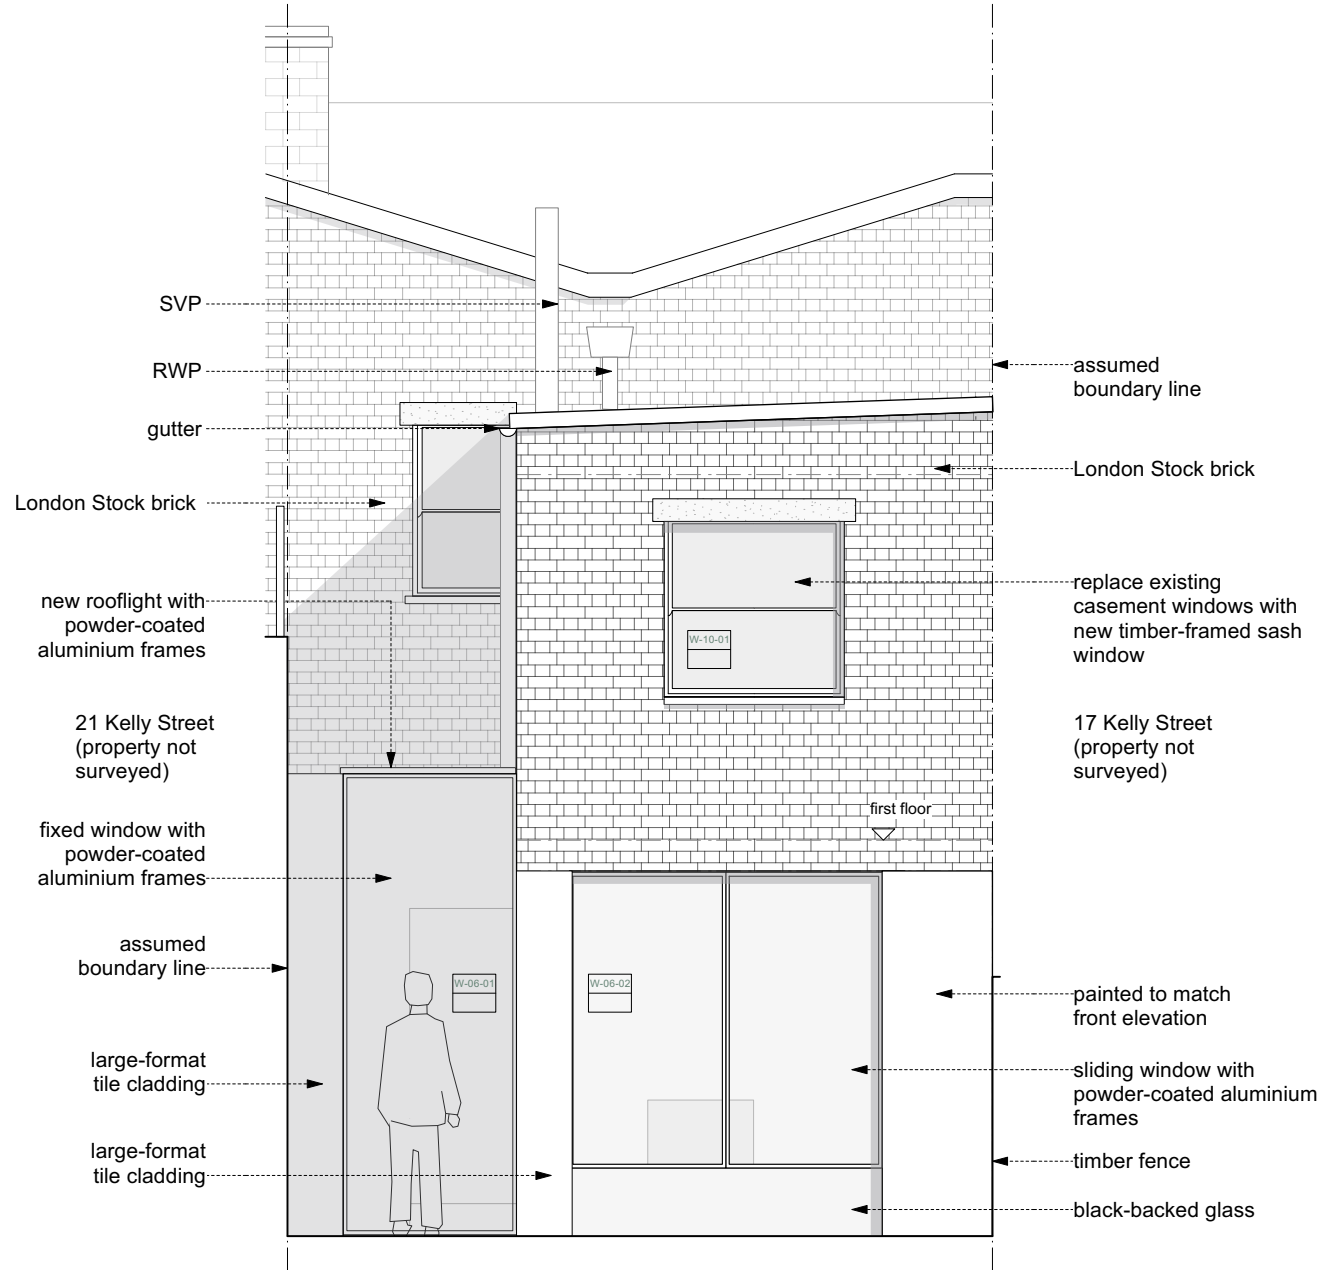

REAR ELEVATION

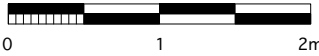

F	Stage 4 Technical Designs - Issued for information - Client - Council	17/12/2024
E	Stage 4 Technical Designs - Issued for information - Client	15/10/2024
D	Stage 3 Developed Designs - Issued for information - Client	16/09/2024
C	Stage 3 Developed Designs - Issued for information - Client - Council	06/09/2024
B	Stage 2 Concept Design - Issued for information - Client	06/08/2024
A	Stage 2 Concept Design - Issued for information - Client	03/07/2024

Rev Date

## DRAWING STATUS INFORMATION

Issued only for purpose indicated

This drawing to be read in conjunction with all consultants information.

All dimensions to be checked on site.  
Do not scale, except for planning purposes.

This drawing is protected by copyright.

JOB NUMBER 322

JOB TITLE **Duncan Eisenthal Residence**  
19 Kelly Street  
London  
NW1 8PG

DRAWING TITLE

**Proposed Elevations**

SCALE: 1:50

DATE: July 2024

DRAWING NO. REV

A/02/103 F



-assumed  
boundary line

loft

first floor

ground floor

assumed  
boundary line

## London Stock brick


approx. height of wall  
at 21 Kelly Street

large-format  
tile cladding


glazed sliding doors with  
powder-coated  
aluminium frames

ROOM 07  
Terrace


WILLIAM TOZER a s s o c i a t e s		
RIBA chartered practice      NZIA practice UK   EU   AU   NZ   USA 42-44 New House   67-68 Hatton Garden   London   EC1N 8JY t +44 (0)20 7404 0675 enquiries@williamtozerassociates.com www.williamtozerassociates.com		
 0                          1                          2m		
F	Stage 4 Technical Designs - Issued for information - Client - Council	17/12/2024
E	Stage 4 Technical Designs - Issued for information - Client	15/10/2024
D	Stage 3 Developed Designs - Issued for information - Client	16/09/2024
C	Stage 3 Developed Designs - Issued for information - Client - Council	06/09/2024
B	Stage 2 Concept Design - Issued for information - Client	06/08/2024
A	Stage 2 Concept Design - Issued for information - Client	03/07/2024
Rev		Date
<b>DRAWING STATUS      INFORMATION</b>		
Issued only for purpose indicated		
This drawing to be read in conjunction with all consultants information.		
All dimensions to be checked on site. Do not scale, except for planning purposes.		
This drawing is protected by copyright.		
JOB NUMBER	322	
JOB TITLE	Duncan Eisenthal Residence	
19 Kelly Street London NW1 8PG		
DRAWING TITLE		
Proposed Elevations		
SCALE: 1:50		
DATE: July 2024		
DRAWING NO.		REV
A/02/104		F

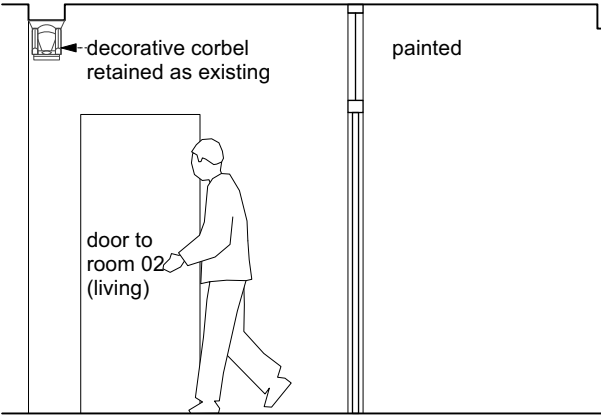


ROOM 01, Hallway, elevation A  
**ROOM 01**

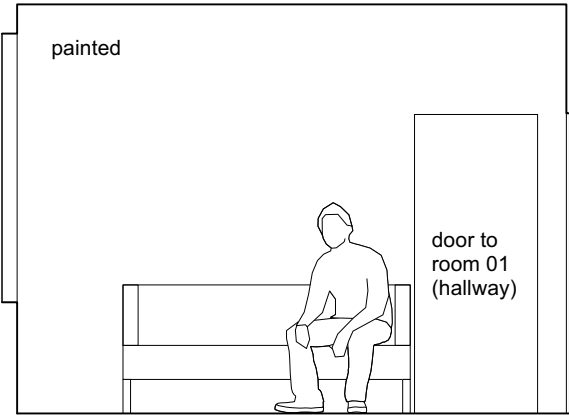


ROOM 02, Living, elevation A  
**ROOM 02**

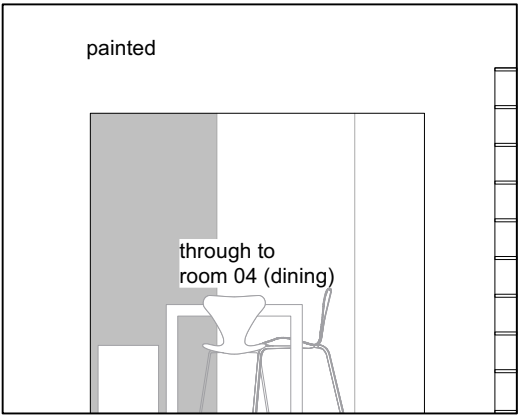


ROOM 02, Living, elevation B

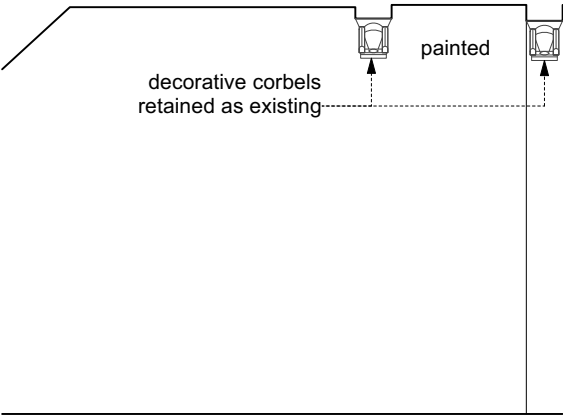

ROOM 03, Hallway, elevation A  
**ROOM 03**

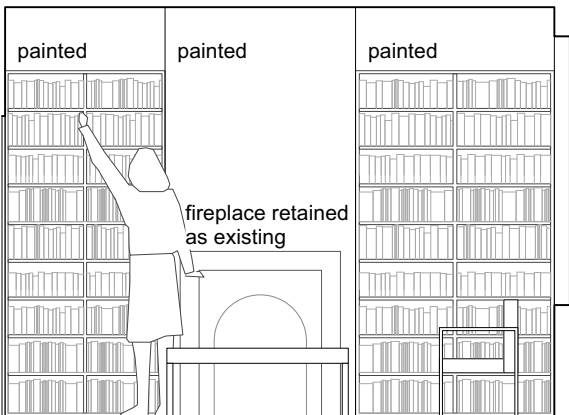

ROOM 02, Living, elevation C

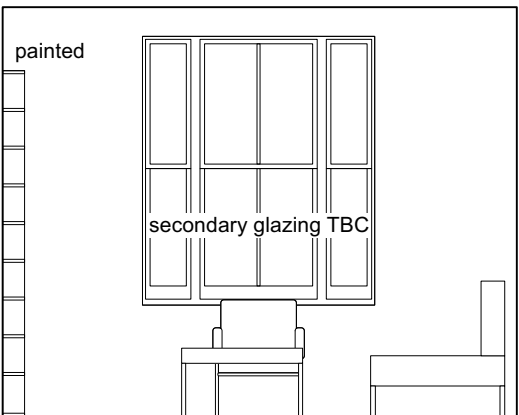

ROOM 02, Living, elevation D

WILLIAM TOZER

associates

RIBA chartered practice

UK | EU

NZIA practice

AU | NZ

USA

42-44 New House

67-68 Hatton Garden

London EC1N 8JY

1 +44 (0)20 7404 0675

enquiries@williamtozerassociates.com

www.williamtozerassociates.com

0

1

2m

D

Stage 4 Technical Designs

- Issued for information

- Client

- Council

17/12/2024

C

Stage 4 Technical Designs

- Issued for information

- Client

15/10/2024

B

Stage 3 Developed Designs

- Issued for information

- Client

16/09/2024

A

Stage 3 Developed Designs

- Issued for information

- Client

- Council

06/09/2024

Rev

Date

DRAWING STATUS

Issued only for purpose indicated

This drawing to be read in conjunction with all consultants information.

All dimensions to be checked on site.

Do not scale, except for planning purposes.

This drawing is protected by copyright.

JOB NUMBER

322

JOB TITLE

Duncan Eisenthal Residence

19 Kelly Street

London

NW1 8PG

DRAWING TITLE

Interior Elevations

SCALE:

1:50

DATE:


August 2024

DRAWING NO.


A/02/301

REV


D

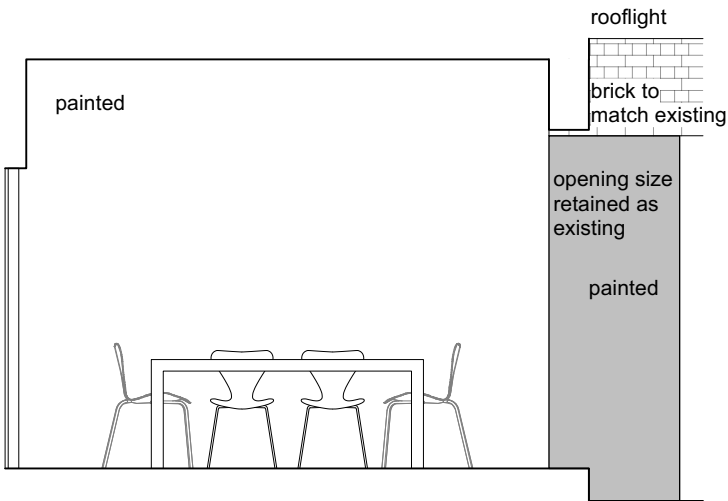


ROOM 04, Dining, elevation A  
**ROOM 04**

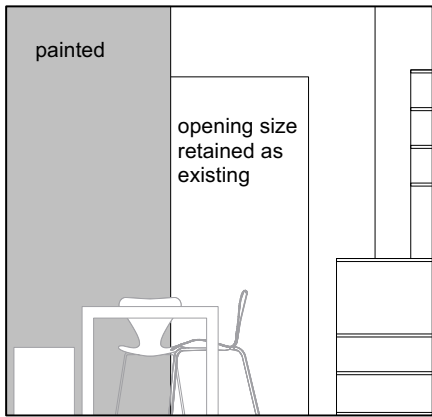


ROOM 04, Dining, elevation B

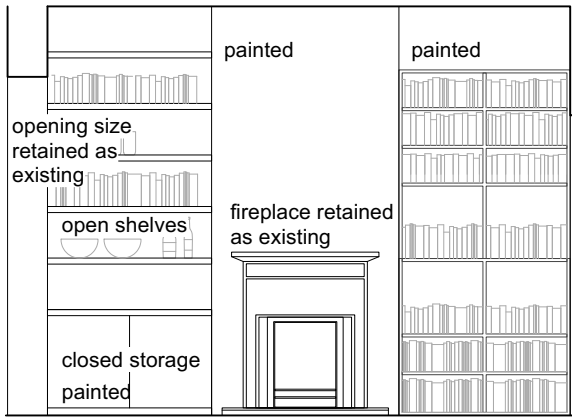


ROOM 04, Dining, elevation C

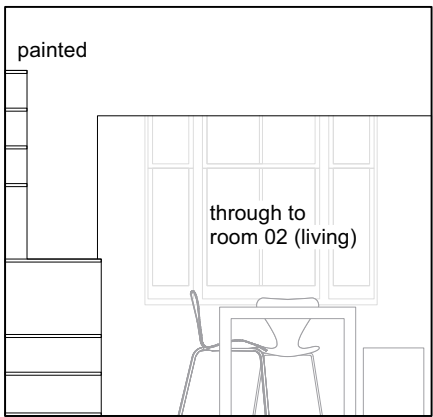


ROOM 04, Dining, elevation D

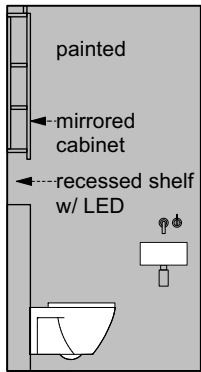


ROOM 05, Hallway, elevation A  
**ROOM 05**

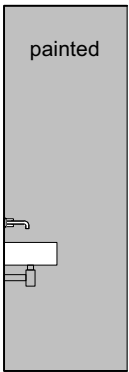

ROOM 05, Hallway, elevation B

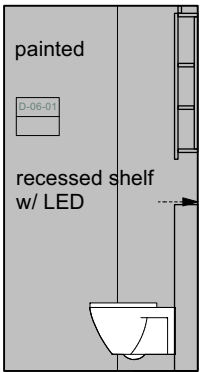

ROOM 05, Hallway, elevation C

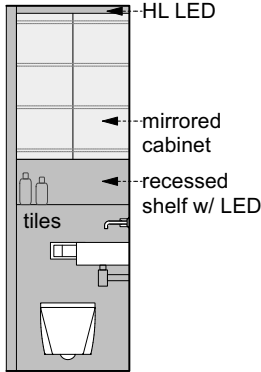



ROOM 05, Hallway, elevation D



D	Stage 4 Technical Designs - Issued for information - Client - Council	17/12/2024
C	Stage 4 Technical Designs - Issued for information - Client	15/10/2024
B	Stage 3 Developed Designs - Issued for information - Client	16/09/2024
A	Stage 3 Developed Designs - Issued for information - Client - Council	06/09/2024


Rev	Date
-----	------

DRAWING STATUS	INFORMATION
Issued only for purpose indicated	
This drawing to be read in conjunction with all consultants information.	
All dimensions to be checked on site. Do not scale, except for planning purposes.	
This drawing is protected by copyright.	
JOB NUMBER	322
JOB TITLE	<b>Duncan Eisenthal Residence</b>
19 Kelly Street London NW1 8PG	
DRAWING TITLE	<b>Interior Elevations</b>
SCALE:	1:50
DATE:	August 2024
DRAWING NO.	A/02/302
REV	D

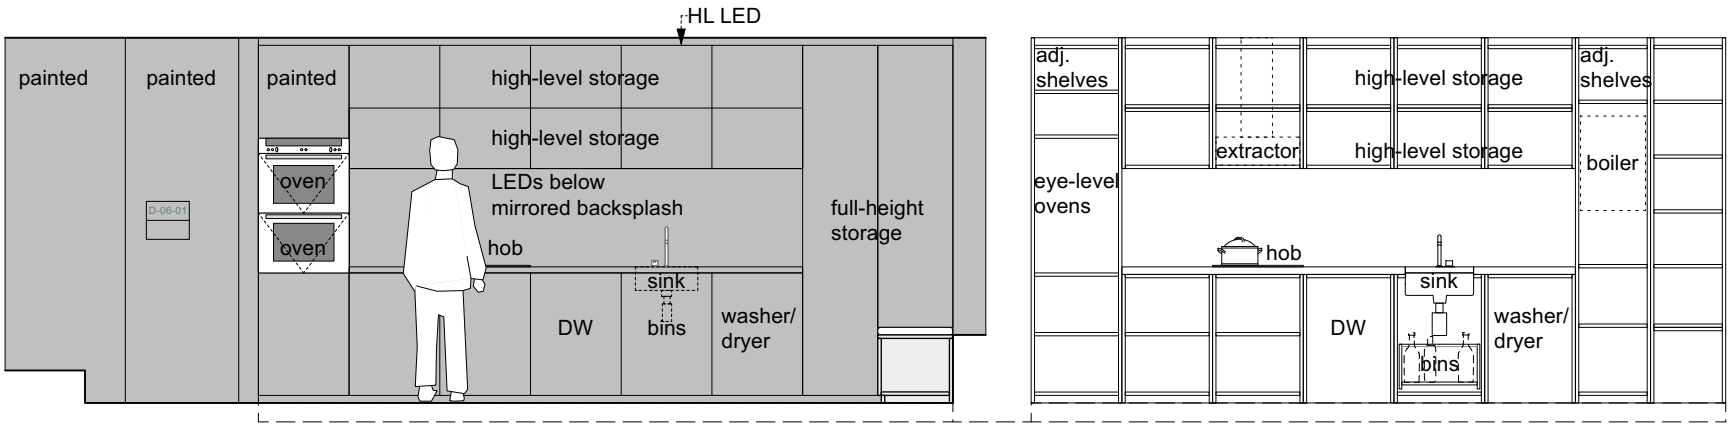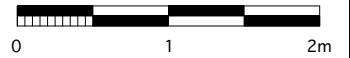


ROOM 06, Kitchen, elevation A


ROOM 06

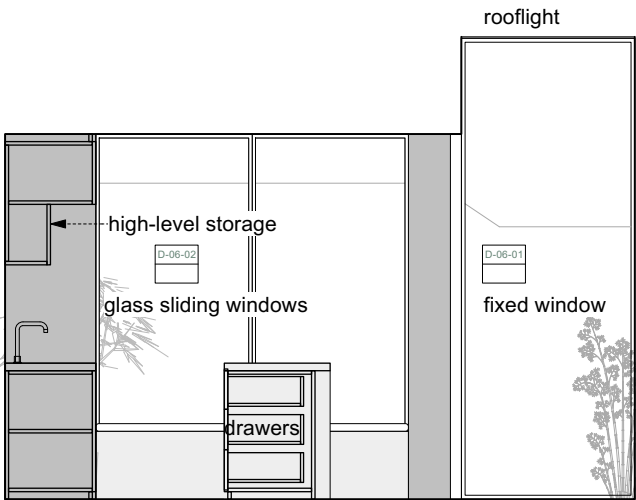

ROOM 06, Kitchen, elevation B

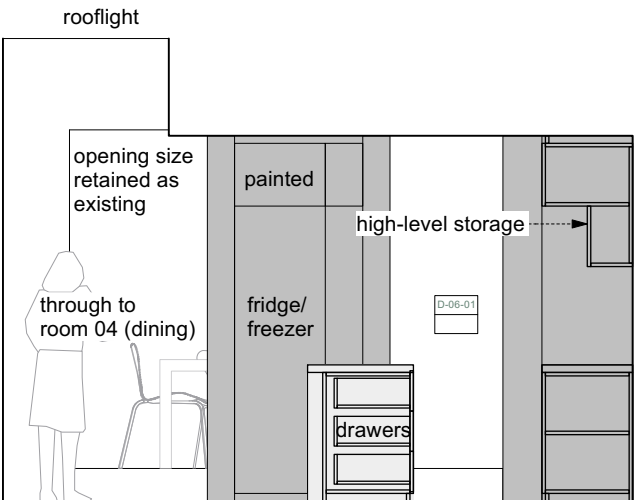

ROOM 06, Kitchen, elevation D






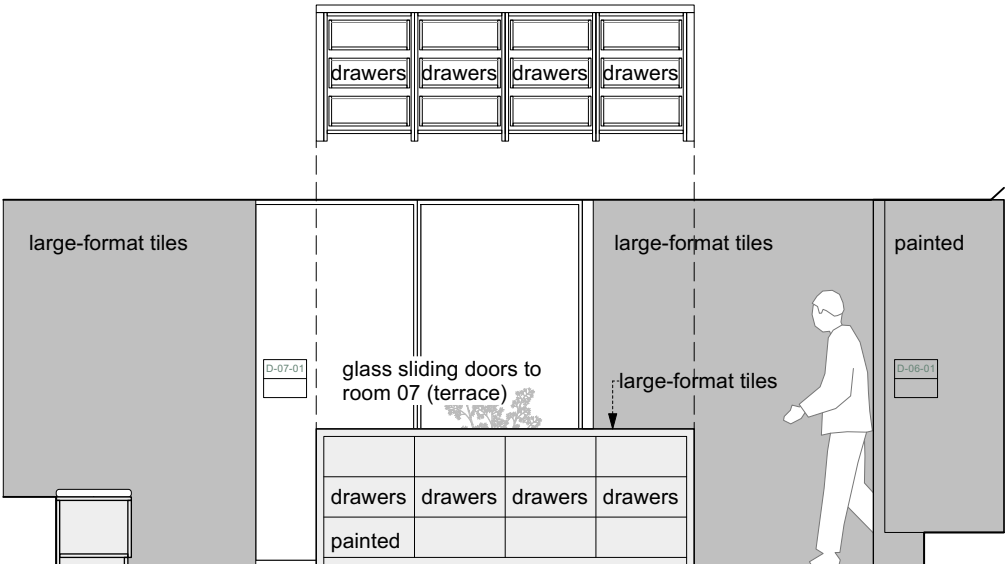


ROOM 06, Kitchen, elevation C

D	Stage 4 Technical Designs - Issued for information - Client - Council	17/12/2024
C	Stage 4 Technical Designs - Issued for information - Client	15/10/2024
B	Stage 3 Developed Designs - Issued for information - Client	16/09/2024
A	Stage 3 Developed Designs - Issued for information - Client - Council	06/09/2024

Rev	Date
-----	------

DRAWING STATUS	INFORMATION
Issued only for purpose indicated	
This drawing to be read in conjunction with all consultants information.	
All dimensions to be checked on site. Do not scale, except for planning purposes.	
This drawing is protected by copyright.	
JOB NUMBER	322
JOB TITLE	Duncan Eisenthal Residence
19 Kelly Street London NW1 8PG	
DRAWING TITLE	
Interior Elevations	
SCALE: 1:50	
DATE: August 2024	
DRAWING NO.	A/02/303
REV	D

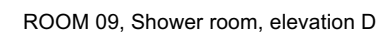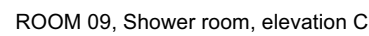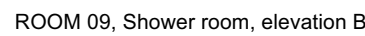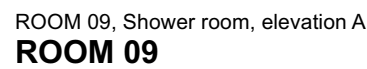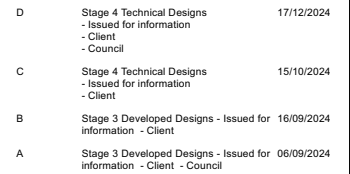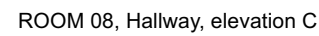

Rev	Date
-----	------

Issued only for purpose indicated

This drawing to be read in conjunction with all consultants information.

All dimensions to be checked on site.  
Do not scale, except for planning purposes.

This drawing is protected by copyright.

JOB NUMBER 322

**JOB TITLE** **Duncan Eisenthal Residence**  
19 Kelly Street  
London  
NW1 8PG

DRAWING TITLE

## Interior Elevations

SCALE: 1:50


DATE: August 2024

**DRAWING NO.**


### A.1

A/02/304


D

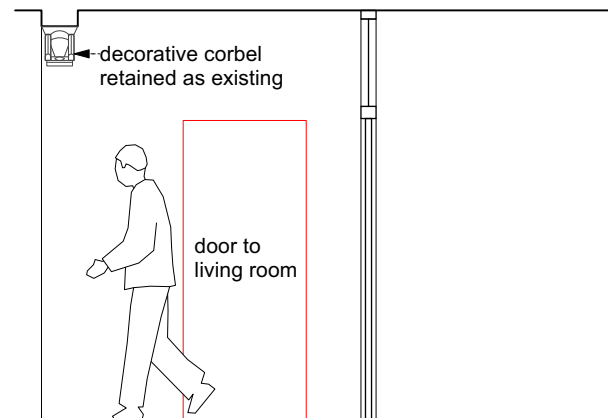


Existing Hallway, elevation A  
**EXISTING HALLWAY**

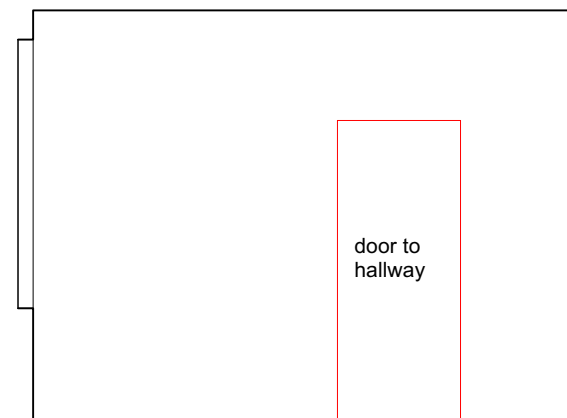


Existing Living Room, elevation A  
**EXISTING LIVING ROOM**

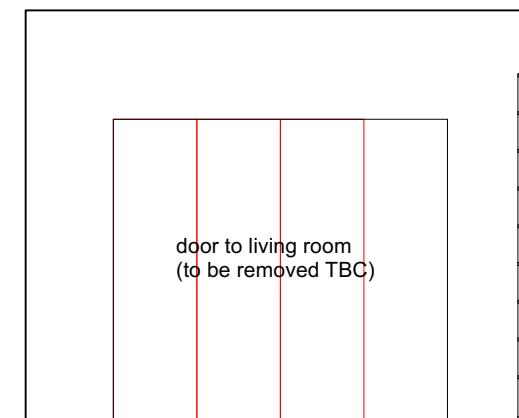


Existing Living Room, elevation B

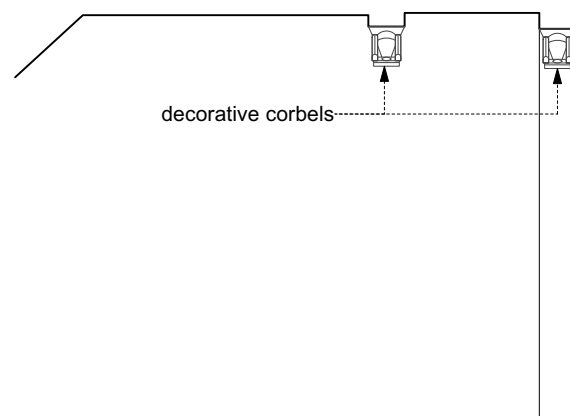


Existing Hallway, elevation A  
**EXISTING HALLWAY**

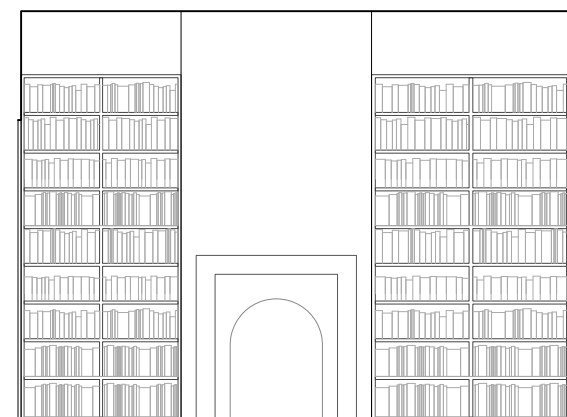

Existing Living Room, elevation C

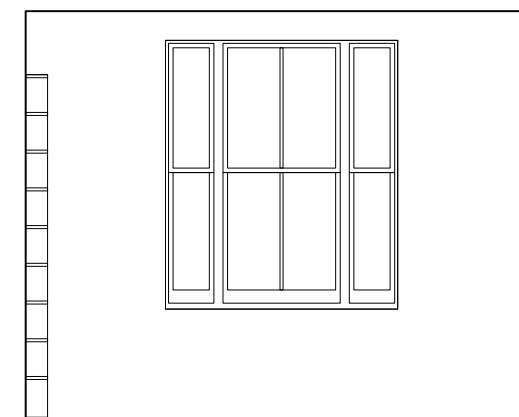

Existing Living Room, elevation D

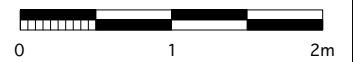

———— to be removed/demolished

B	Stage 4 Technical Designs - Issued for information - Client - Council	17/12/2024
A	Stage 3 Developed Designs - Issued for information - Client - Council	06/09/2024

## DRAWING STATUS INFORMATION

Issued only for purpose indicated

This drawing to be read in conjunction with all consultants information.

All dimensions to be checked on site.  
Do not scale, except for planning purposes.

This drawing is protected by copyright.

JOB NUMBER 322

**JOB TITLE** Duncan Eisenthal Residence  
19 Kelly Street  
London  
NW1 8PG

DRAWING TITLE


**Existing Interior Elevations**

SCALE: 1:50


DATE: August 2024

DRAWING NO.	REVISION
A/02/305	


B

 

Existing Living Room, elevation A  
**EXISTING LIVING ROOM**

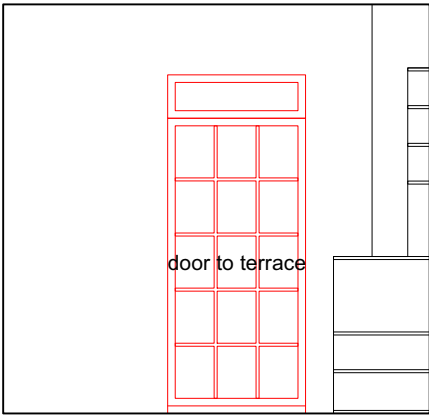

Existing Living Room, elevation B

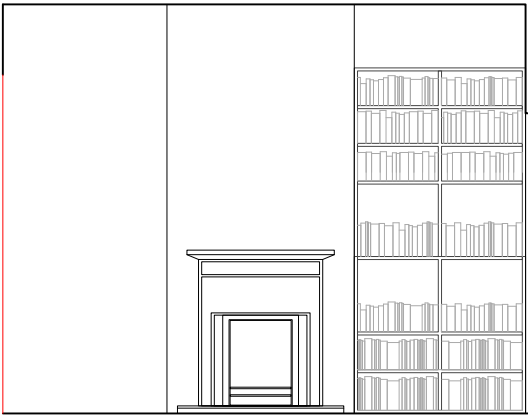

Existing Living Room, elevation C

WILLIAM TOZER

associates

RIBA chartered practice

UK | EU

NZIA practice

AU | NZ

USA

42-44 New House

67-68 Hatton Garden

London EC1N 8JY

1 +44 (0)20 7404 0675

enquiries@williamtozerassociates.com

www.williamtozerassociates.com

0

1

2m

to be removed/demolished

B

Stage 4 Technical Designs  
- Issued for information  
- Client  
- Council

17/12/2024

A

Stage 3 Developed Designs - Issued for  
information - Client - Council

06/09/2024

Rev

Date

DRAWING STATUS

INFORMATION

Issued only for purpose indicated

This drawing to be read in conjunction with all consultants information.

All dimensions to be checked on site.  
Do not scale, except for planning purposes.

This drawing is protected by copyright.

JOB NUMBER

322

JOB TITLE

Duncan Eisenthal Residence

19 Kelly Street

London

NW1 8PG

DRAWING TITLE

Existing Interior Elevations

SCALE:

1:50

DATE:


August 2024

DRAWING NO.


A/02/306

REV

B

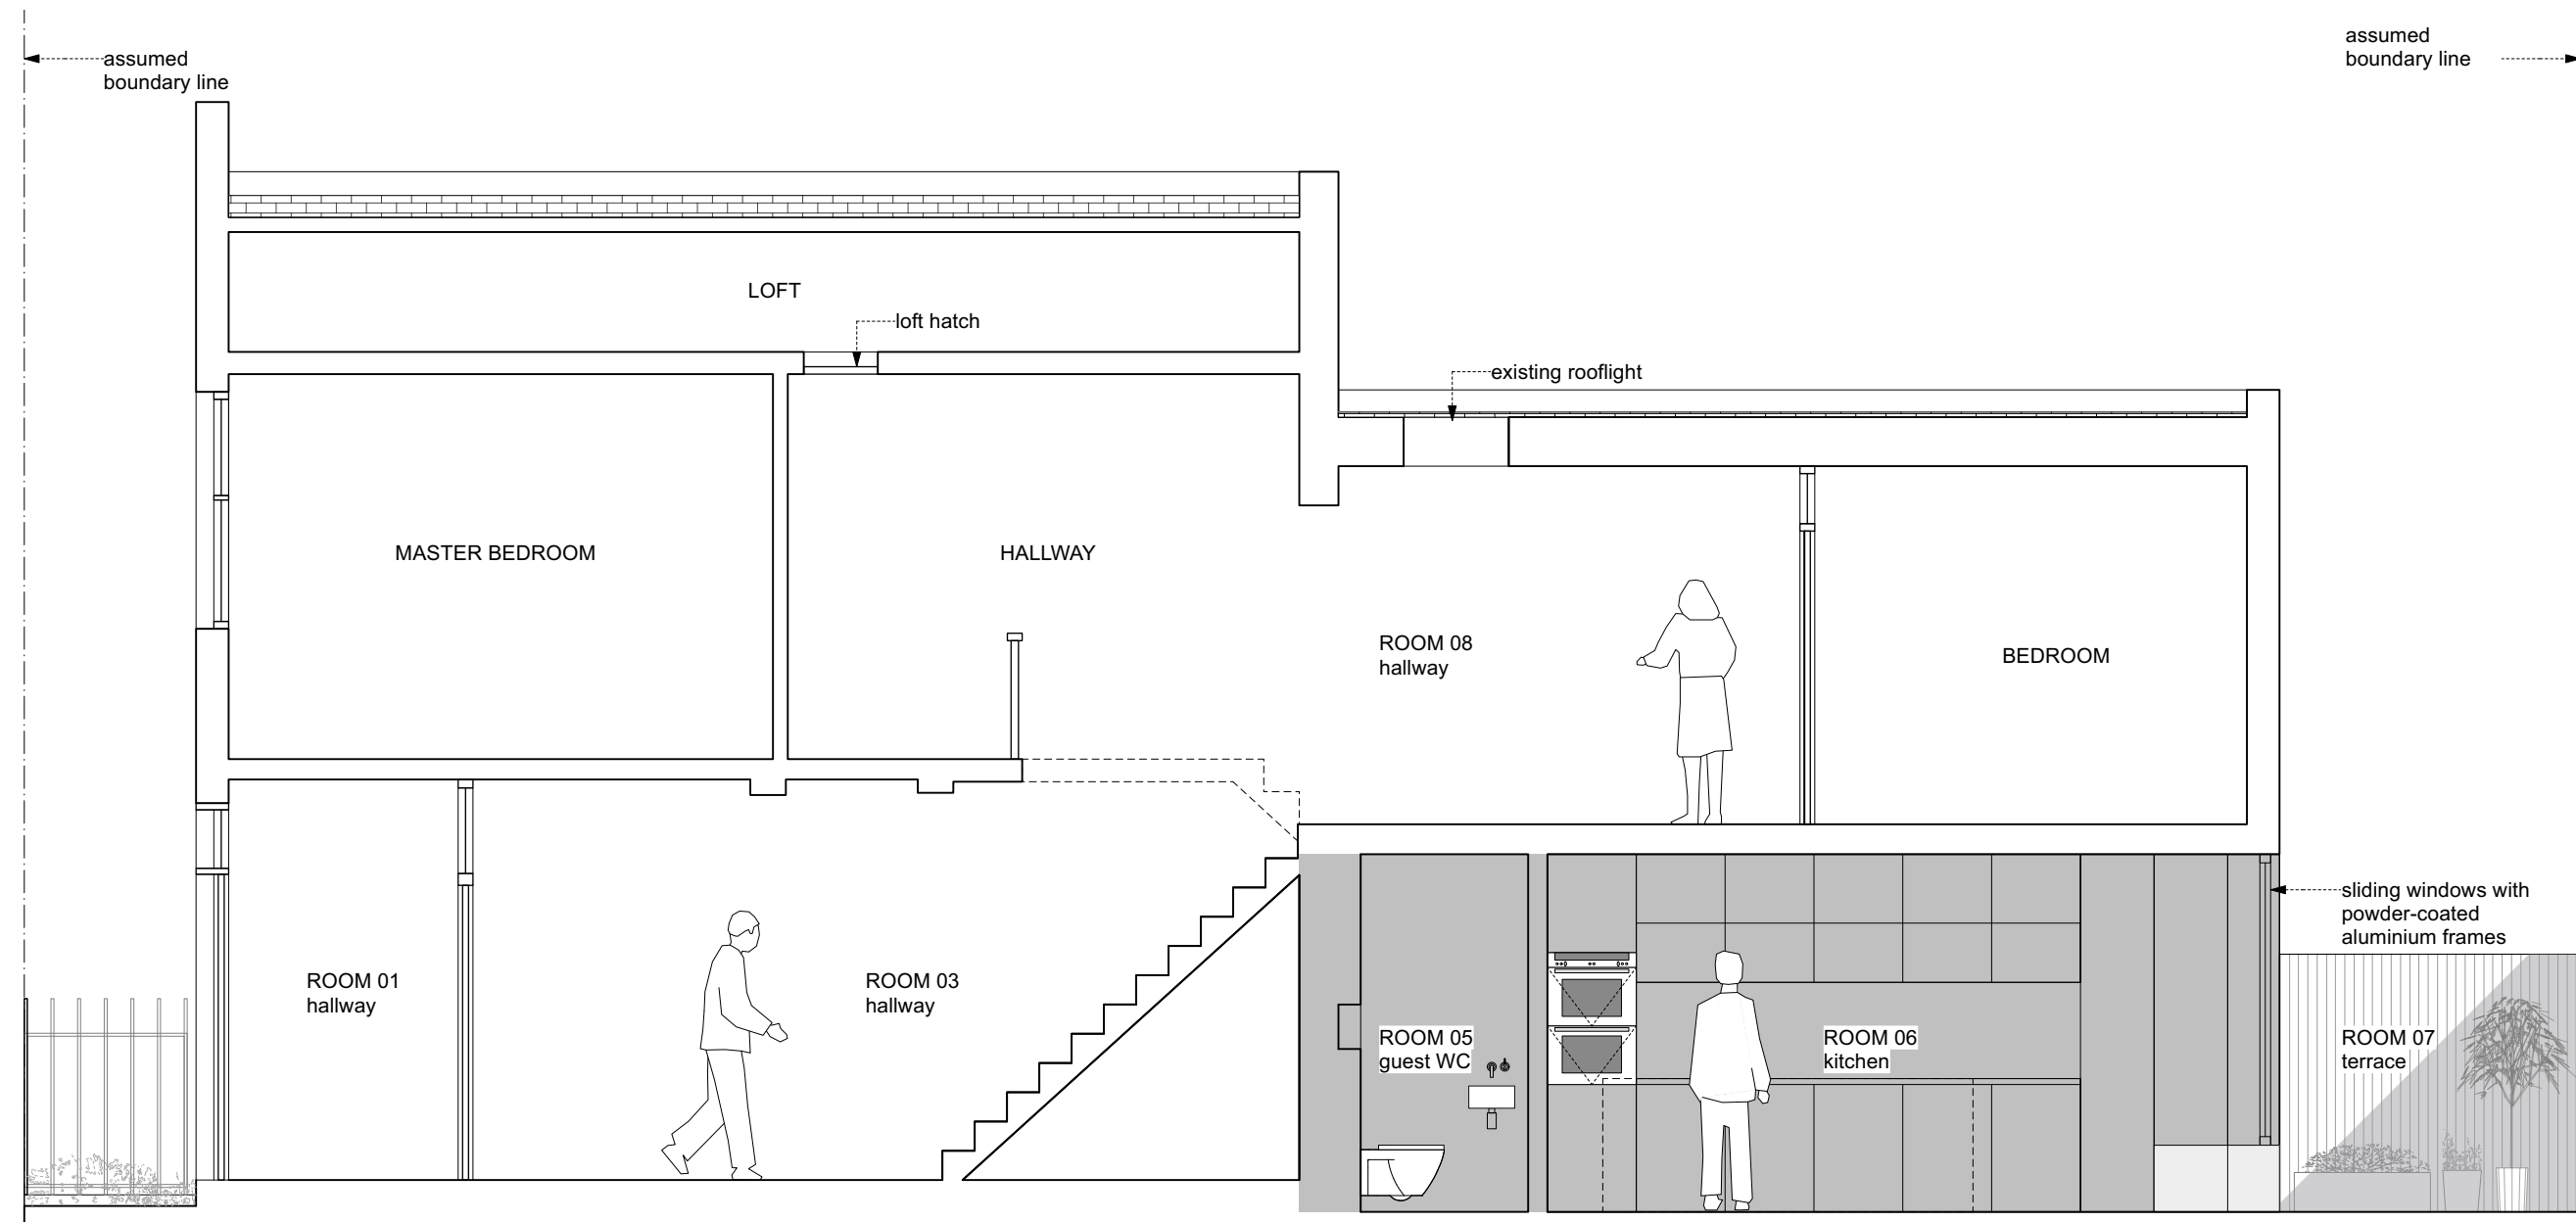

WILLIAM TOZER a s s o c i a t e s		
RIBA chartered practice      NZIA practice UK   EU   AU   NZ   USA 42-44 New House 67-68 Hatton Garden London EC1N 8JY t +44 (0)20 7404 0675 enquiries@williamtozerassociates.com www.williamtozerassociates.com		
 0                          1                          2m		
F	Stage 4 Technical Designs - Issued for information - Client - Council	17/12/2024
E	Stage 4 Technical Designs - Issued for information - Client	15/10/2024
D	Stage 3 Developed Designs - Issued for information - Client	16/09/2024
C	Stage 3 Developed Designs - Issued for information - Client - Council	06/09/2024
B	Stage 2 Concept Design - Issued for information - Client	06/08/2024
A	Stage 2 Concept Design - Issued for information - Client	03/07/2024
Rev		Date
<b>DRAWING STATUS</b>		
<b>INFORMATION</b>		
Issued only for purpose indicated		
This drawing is to be read in conjunction with all consultants information.		
All dimensions to be checked on site. Do not scale, except for planning purposes.		
This drawing is protected by copyright.		
JOB NUMBER	322	
JOB TITLE	Duncan Eisenthal Residence	
19 Kelly Street London NW1 8PG		
<b>DRAWING TITLE</b>		
Proposed Section A-A		
SCALE:	1:50	
DATE:	July 2024	
DRAWING NO.	A/02/501	REV F

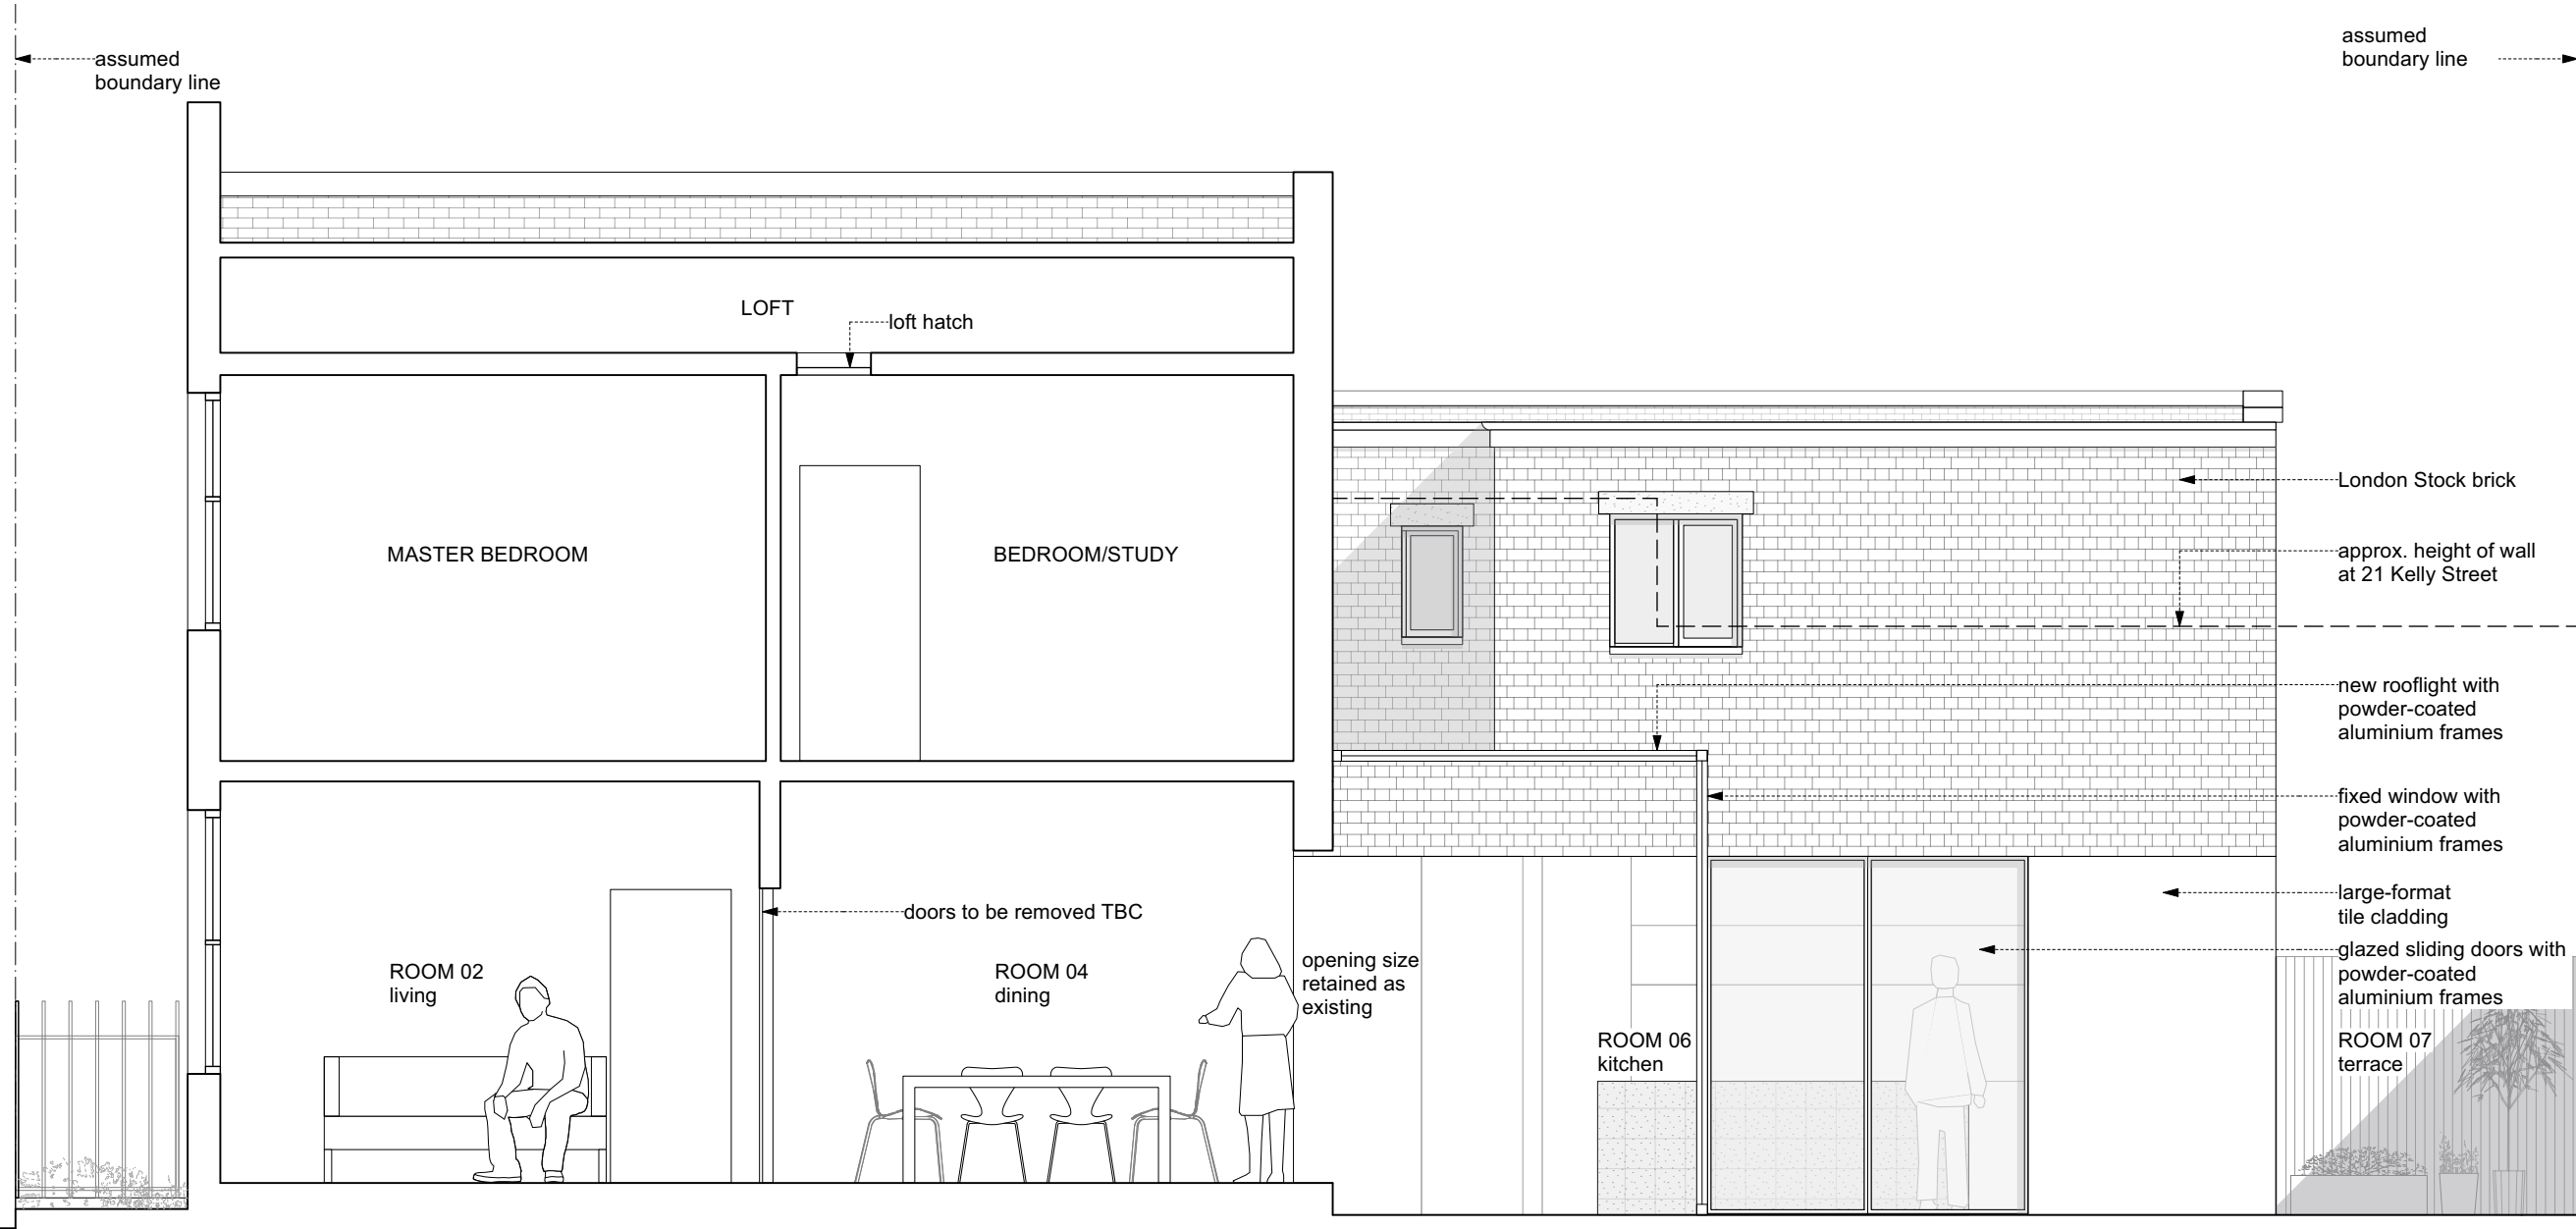

SECTION B-B

WILLIAM TOZER

associates

RIBA chartered practice

UK | EU

NZIA practice

AU | NZ

USA

42-44 New House

67-68 Hatton Garden

London EC1N 8JY

1 +44 (0)20 7404 0675

enquiries@williamtozerassociates.com

www.williamtozerassociates.com

0

1

2m

F

Stage 4 Technical Designs  
- Issued for information  
- Client  
- Council

17/12/2024

E

Stage 4 Technical Designs  
- Issued for information  
- Client

15/10/2024

D

Stage 3 Developed Designs - Issued for information - Client

16/09/2024

C

Stage 3 Developed Designs - Issued for information - Client - Council

06/09/2024

B

Stage 2 Concept Design  
- Issued for information  
- Client

06/08/2024

A

Stage 2 Concept Design  
- Issued for information  
- Client

03/07/2024

Rev

Date

DRAWING STATUS

INFORMATION

Issued only for purpose indicated

This drawing to be read in conjunction with all consultants information.

All dimensions to be checked on site.  
Do not scale, except for planning purposes.

This drawing is protected by copyright.

JOB NUMBER

322

JOB TITLE

Duncan Eisenthal Residence

19 Kelly Street

London

NW1 8PG

DRAWING TITLE

Proposed Section B-B

SCALE:

1:50

DATE:


July 2024

DRAWING NO.

A/02/502

REV

F

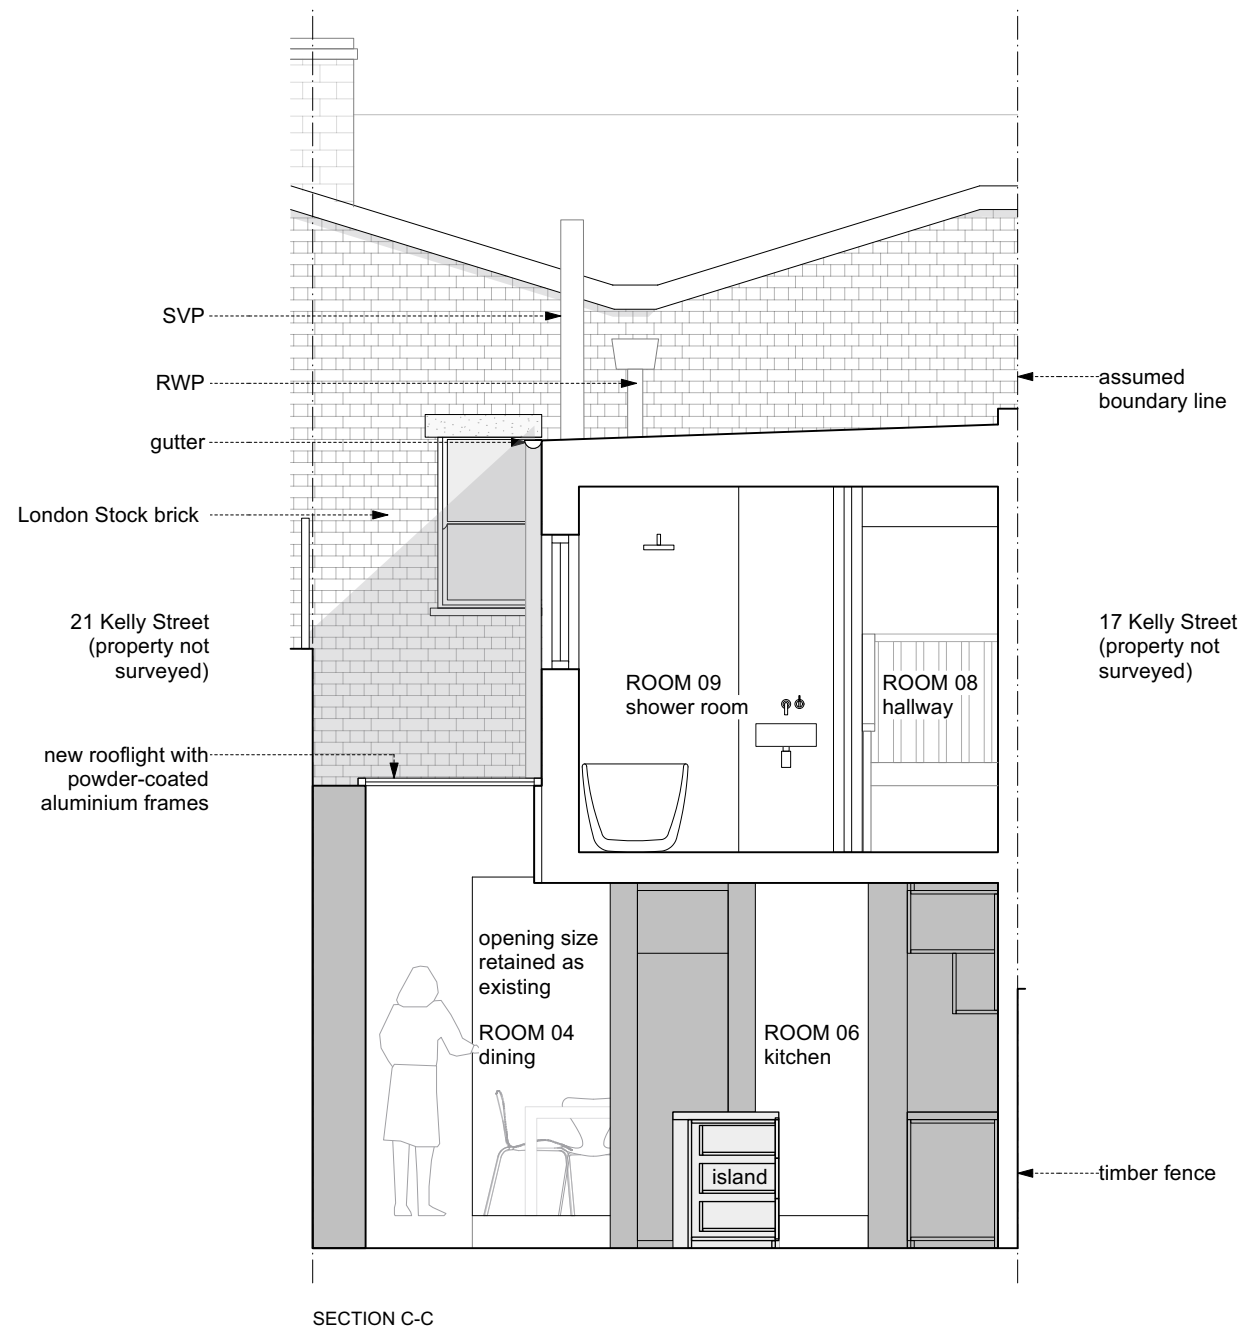

SECTION C-C

WILLIAM TOZER

associates

RIBA chartered practiceUK | EU | NZ | USA

42-44 New House 67-68 Hatten Garden London EC1N 8JY

1 +44 (0)20 7404 0675

enquiries@williamtozerassociates.com

www.williamtozerassociates.com

012345678910

012m

D	Stage 4 Technical Designs - Issued for information - Client - Council	17/12/2024
C	Stage 4 Technical Designs - Issued for information - Client	15/10/2024
B	Stage 3 Developed Designs - Issued for information - Client	16/09/2024
A	Stage 3 Developed Designs - Issued for information - Client - Council	06/09/2024

Rev

Date

DRAWING STATUS

INFORMATION

Issued only for purpose indicated

This drawing to be read in conjunction with all consultants information.

All dimensions to be checked on site.  
Do not scale, except for planning purposes.

This drawing is protected by copyright.

JOB NUMBER

322

JOB TITLE

Duncan Eisenthal Residence

19 Kelly Street

London

NW1 8PG

DRAWING TITLE

Proposed Section C-C

SCALE:

1:50

DATE:

July 2024

DRAWING NO.

A/02/503

REV

D